


A1 DESIGN ARCHITECTS
 2803 Greenlawn
 Commerce, MI 48382
 248-672-7866 ph
 248-253-0073 fx
 a1design.com

Construction Manager
 Consultant
 Sect

PLANKO BALLET & EXERCISE ACADEMY PARKING PLAN
 45285 & 45319 Grand River Avenue
 Novi, Michigan


Project	
Owner Use	05.13.09
Description	Date

Sheet Title
Site Plan
 Scale: var/ies
 Project Number: 2009.012
 Sheet Number
A1.00

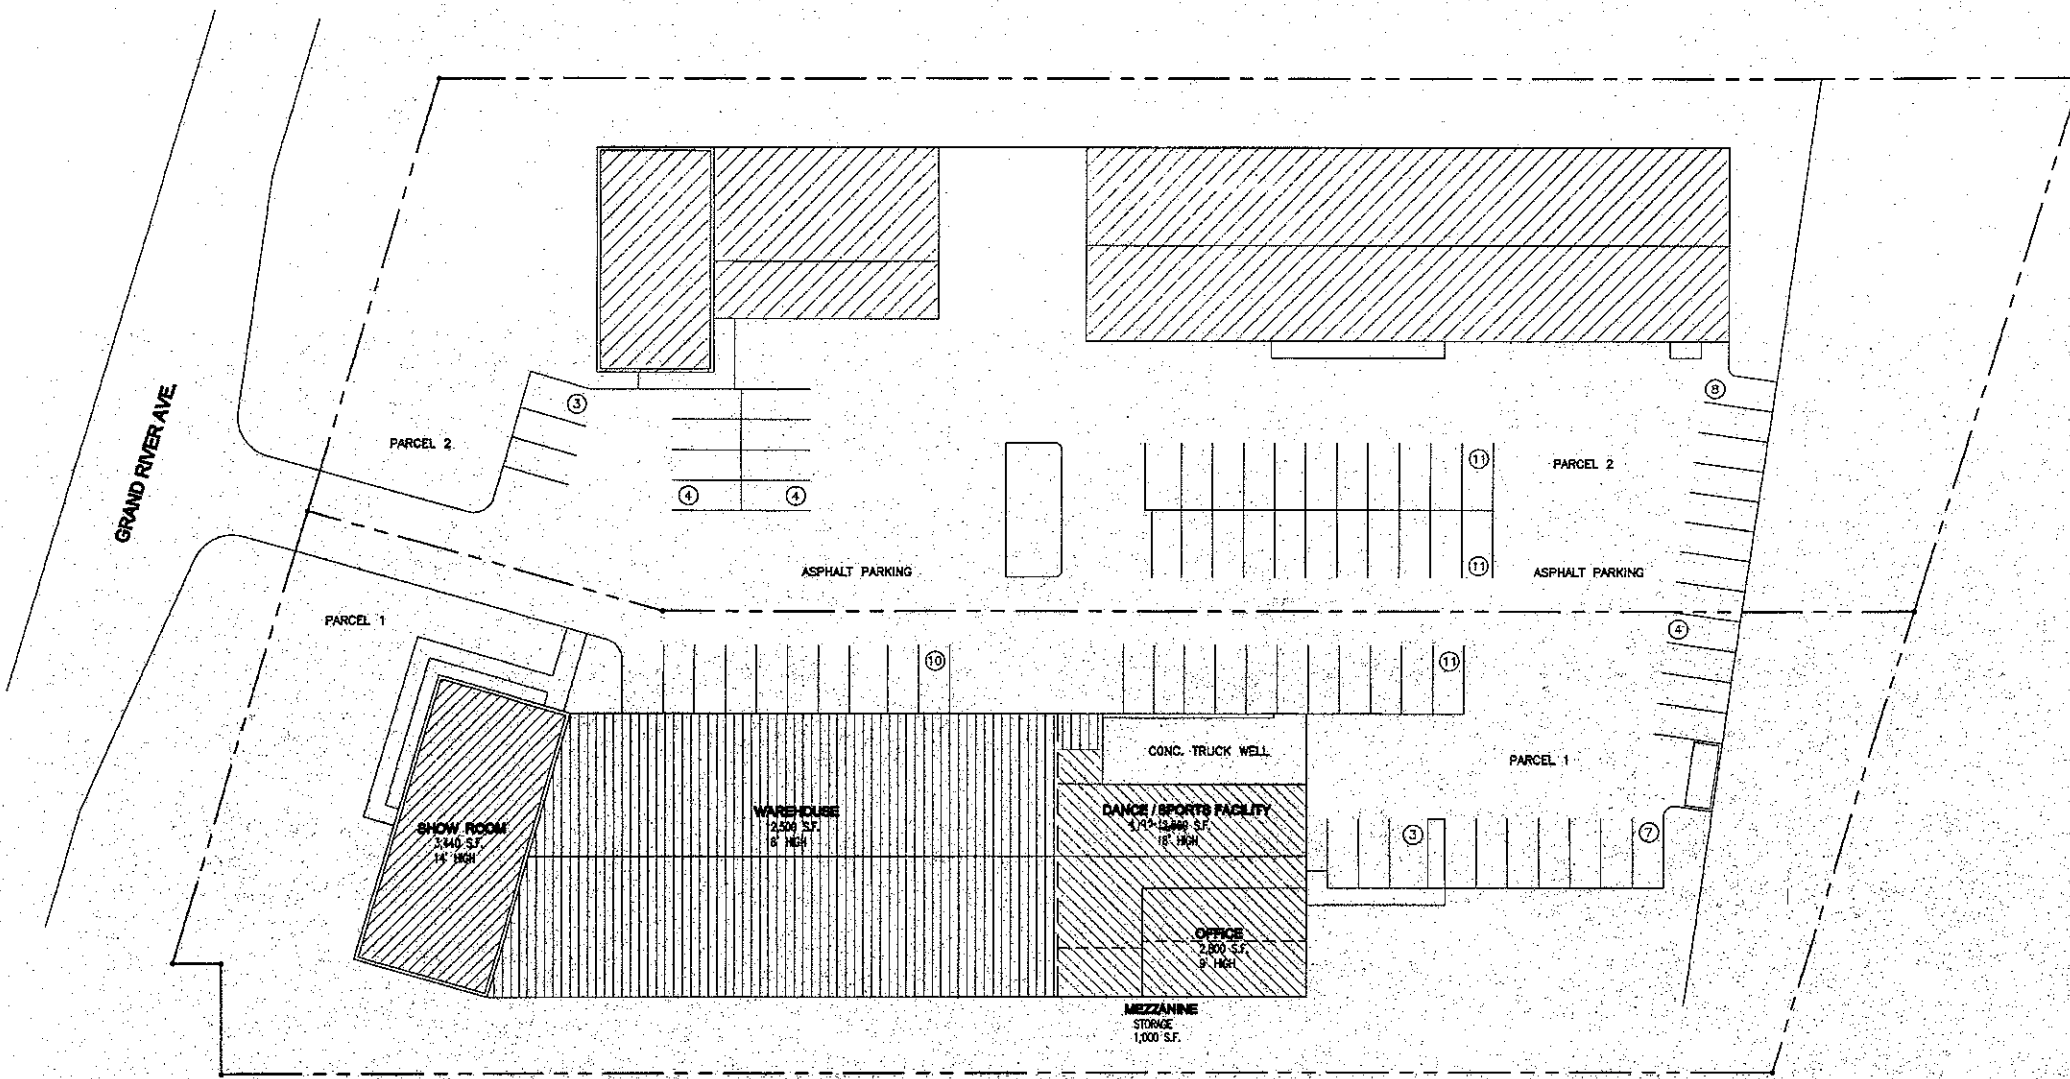

1 Site Plan
 A1.00 SCALE: 1" = 20'-0"
 MAP

GENERAL NOTES
 ZONED: L-1 LIGHT INDUSTRIAL
 PARKING SPACES = 51
 LEGAL DESCRIPTION:
 BEGINNING AT THE N.W. CORNER OF LOT 1 OF "ASSESSOR'S
 PLAT NO. 1", PART OF THE S.W. 1/4 OF SECTION 15,
 T.14N.R.12E. CITY OF NOVI, OAKLAND COUNTY MICHIGAN, AS
 RECORDED IN LIBER 216, PAGES 34-36, OAKLAND COUNTY
 RECORDS, CONTAINING 84,000 SQUARE FEET OR 1.884
 ACRES.

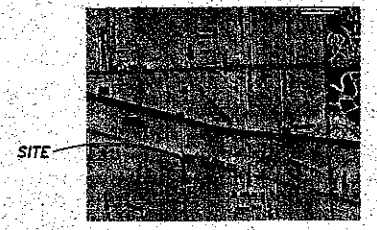

0 Location Map
 A1.00 SCALE: 1" = 20'-0"
 MAP