
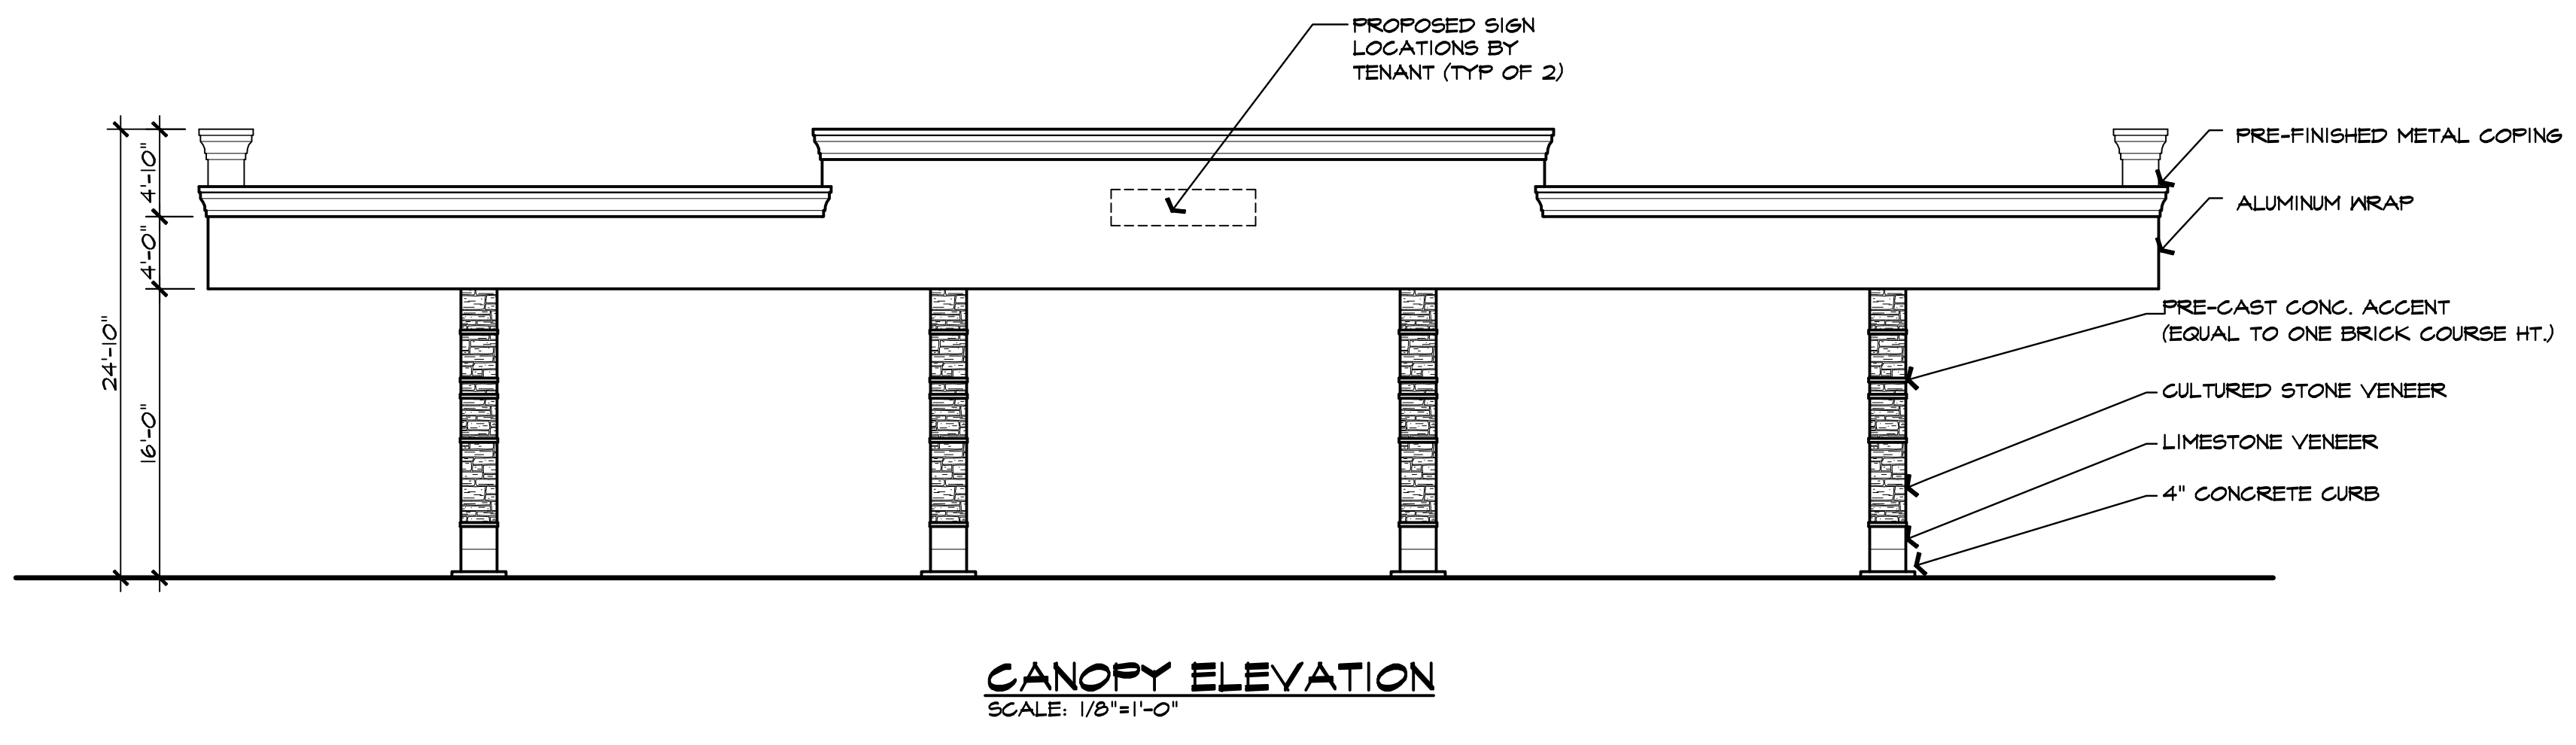
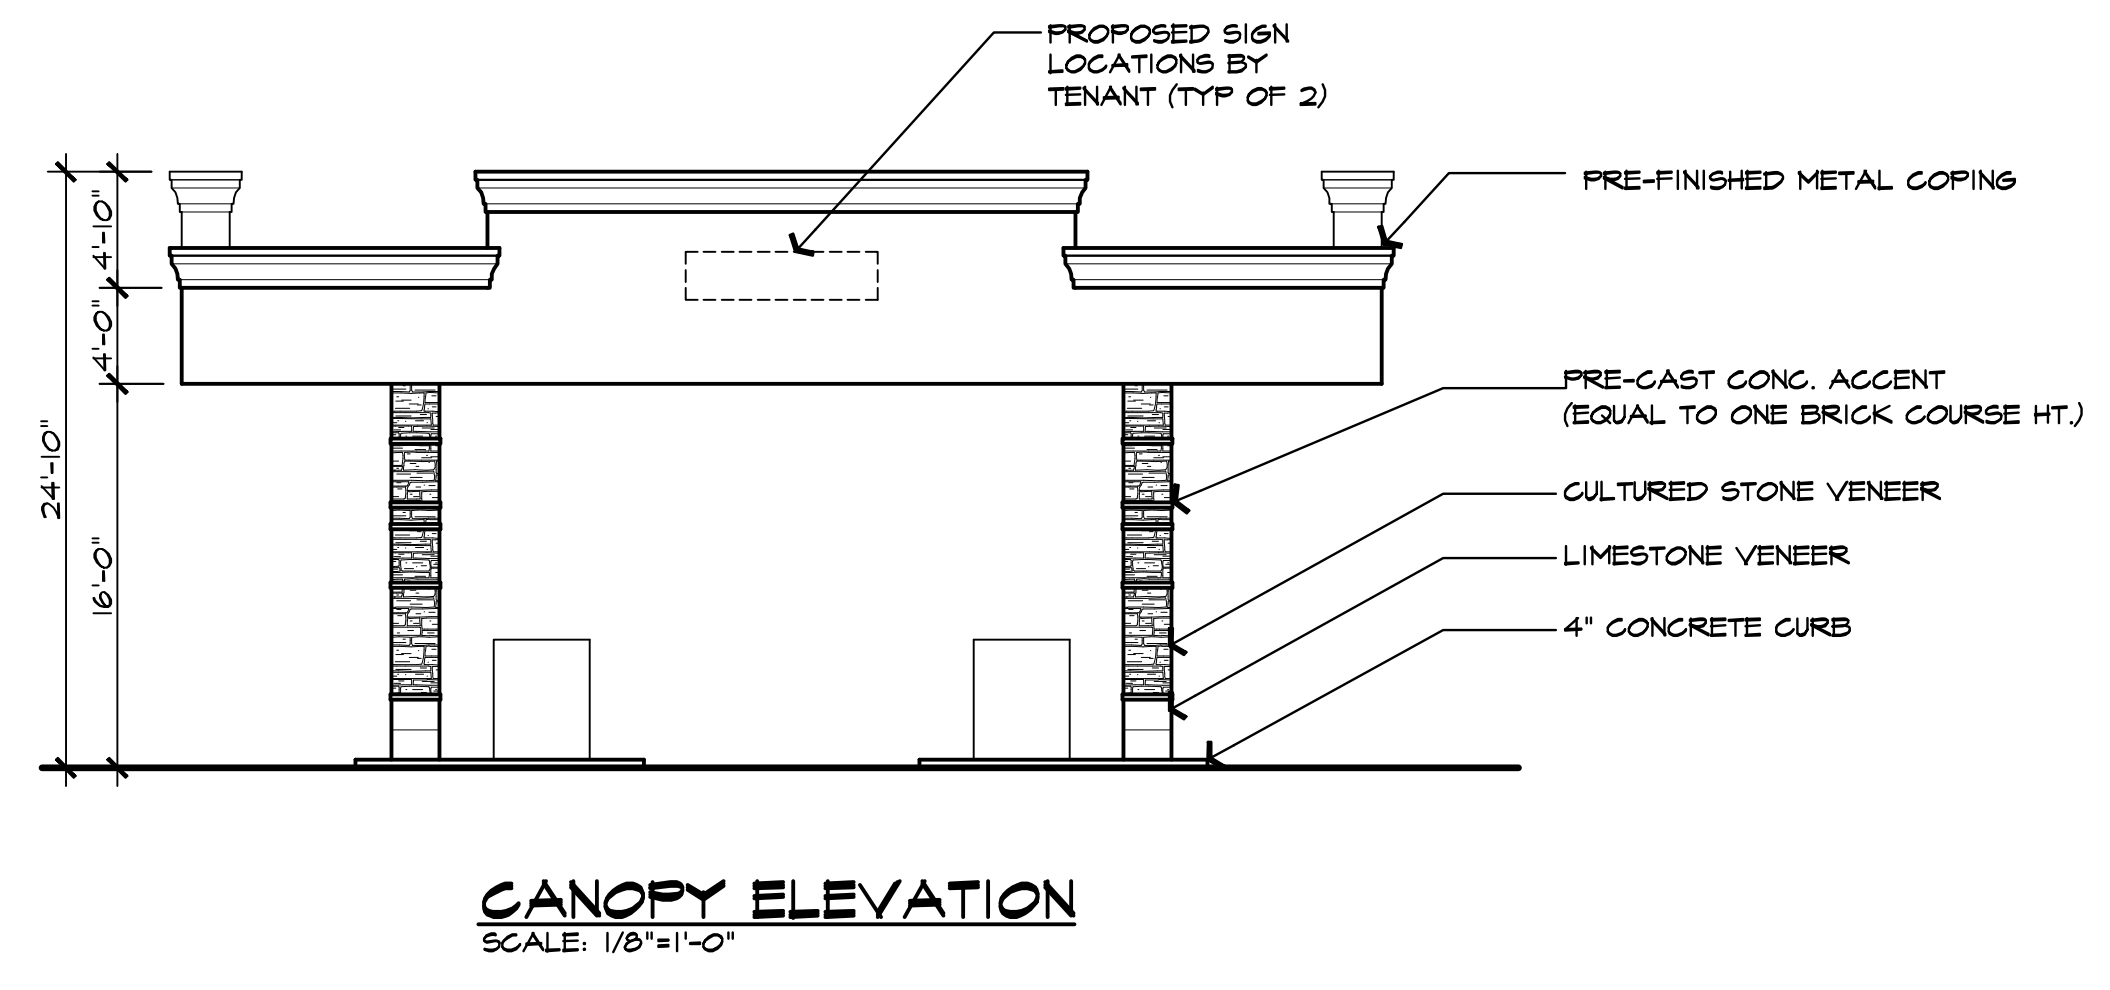
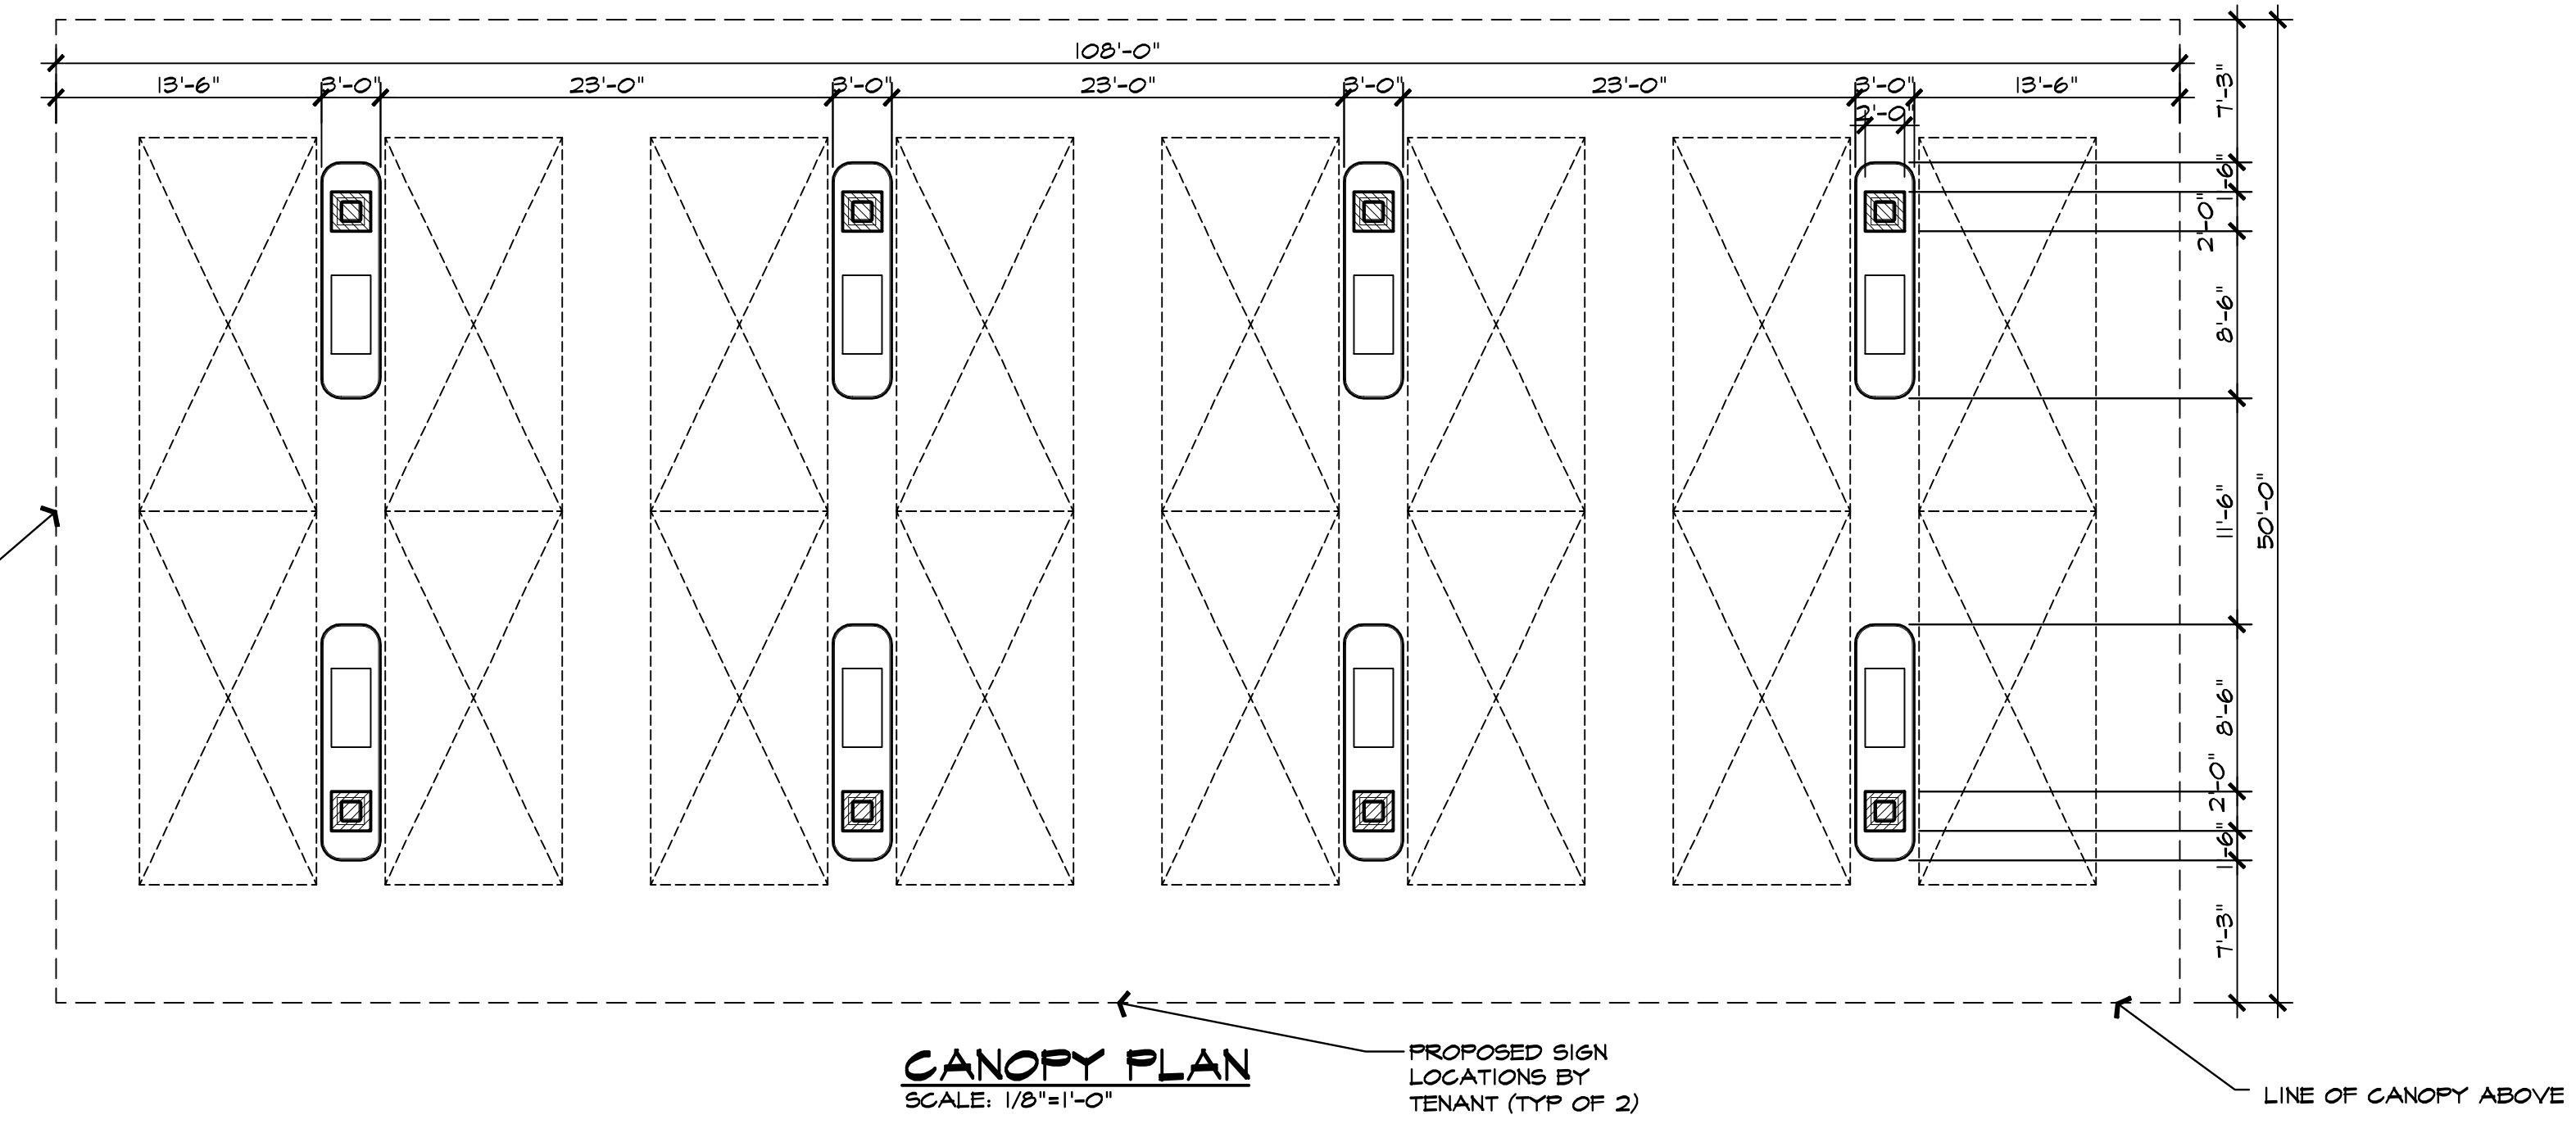
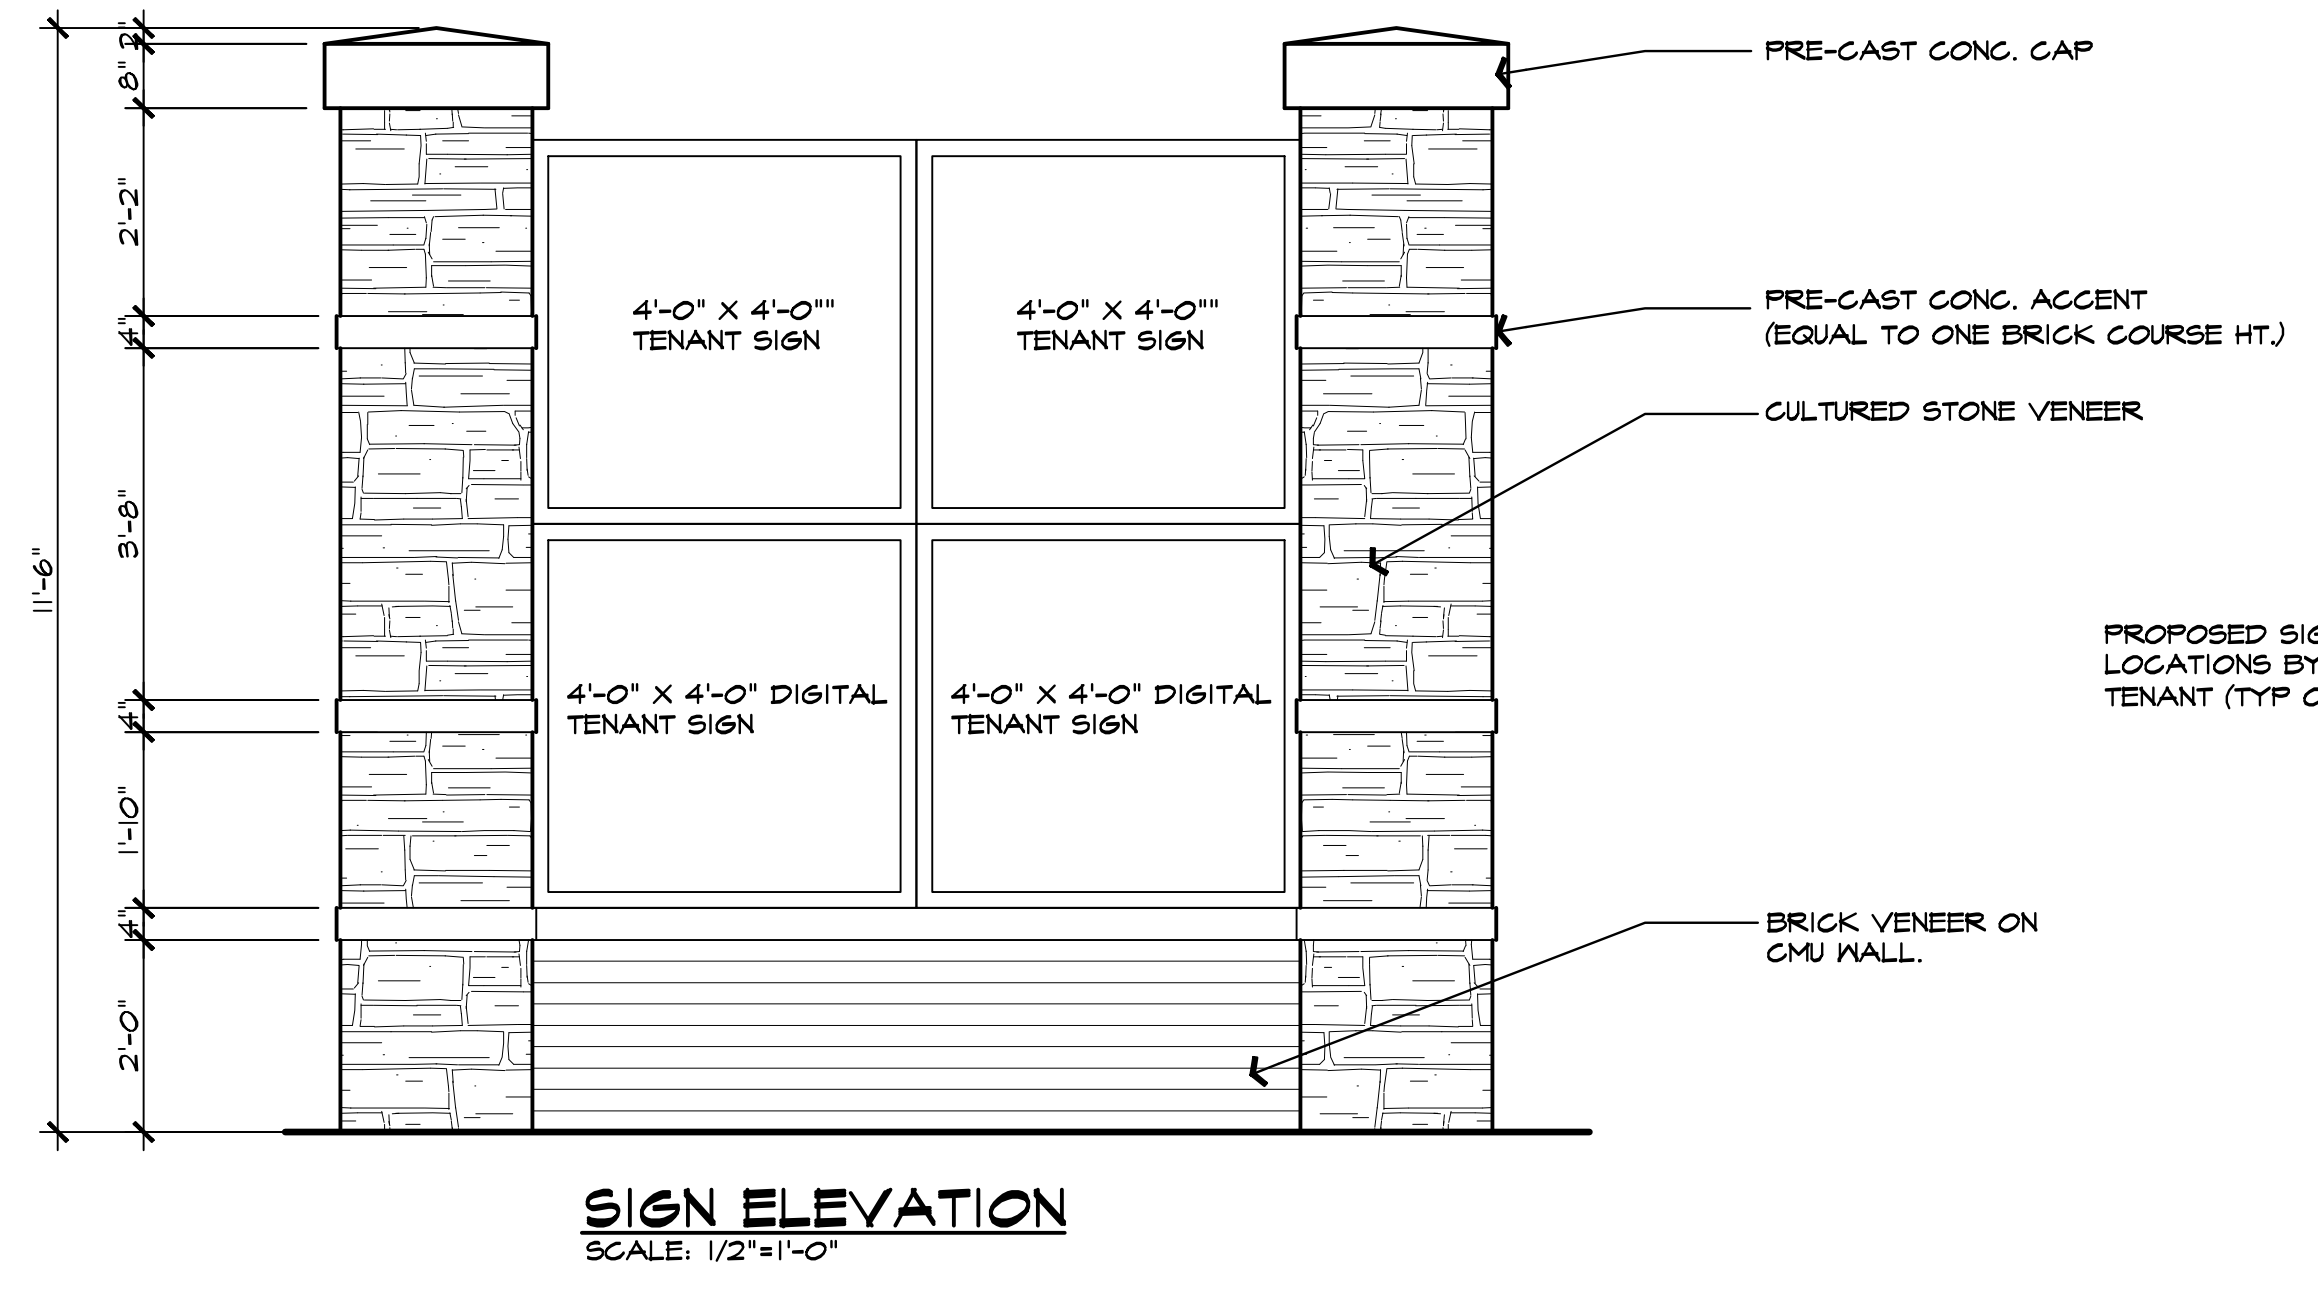
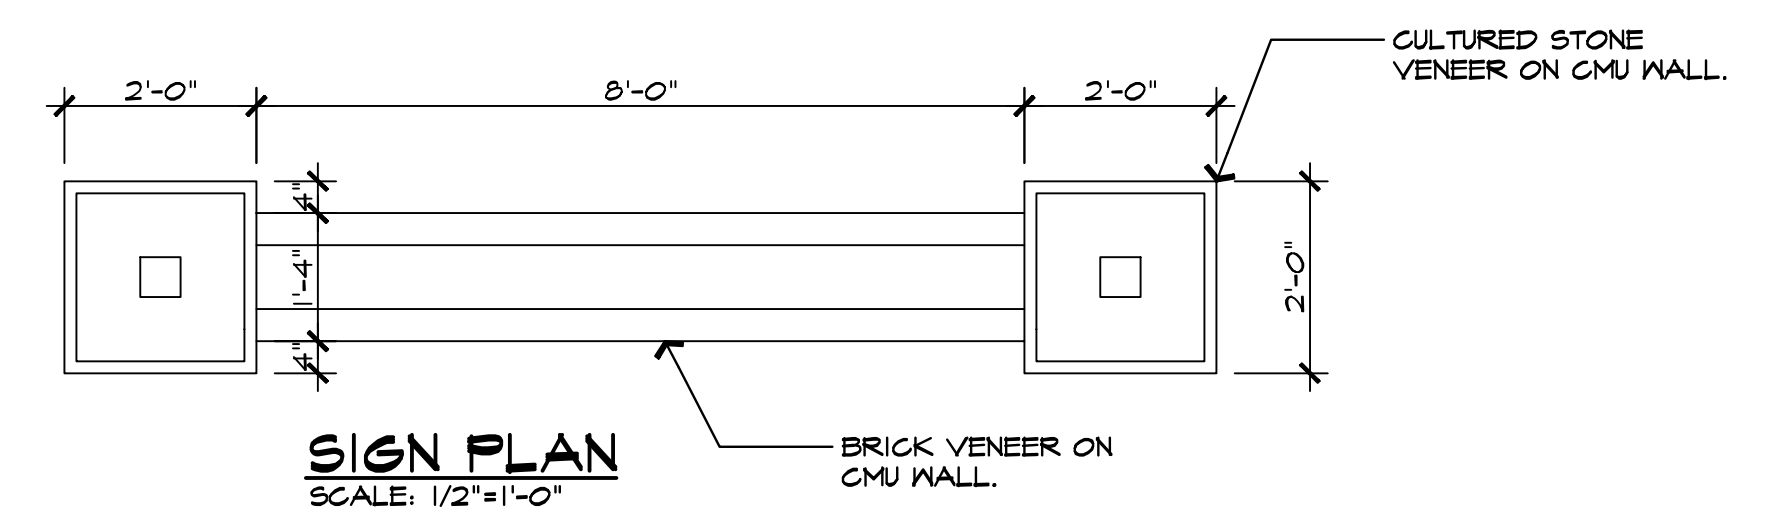


ISSUED FOR	DATE
SITE PLAN REVIEW	04/09/09
REVISION	02/24/10

ARCHITECTURAL DESIGN

RESIDENTIAL
COMMERCIAL
INDUSTRIAL

G.A.V. & ASSOCIATES, INC.
31471 NORTHWESTERN HWY., SUITE #2
FARMINGTON HILLS, MI, 48334
(248) 985-9101
FAX (248) 985-9105
EMAIL: GAV@GAVASSOCIATES.COM

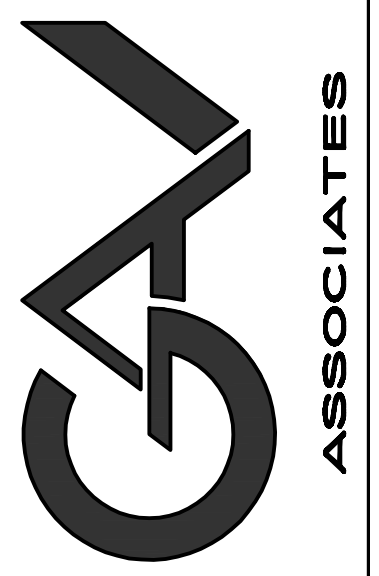

PROPOSED GAS STATION FOR:
USA 2 60
NOVI, MICHIGAN

DRAWN:	DESIGNED:	CHECKED:
JM	GA	GA

SCALE :

FILE NAME : 0907B_A401

JOB # : 0907B

SHEET TITLE

CANOPY & SIGN
PLAN & ELEVATION
SHEET #

A.102