
 


ISSUED FOR	DATE
SITE PLAN REVIEW	04/09/09
REVISION	02/24/10


GENERAL NOTES:
 1- BUILDING SIGNS SHALL COMPLY WITH THE CITY SIGN ORDINANCE. CONTRACTOR SHALL SUBMIT DETAILED SIGN INFORMATION FOR SIGN PERMITS.
 2- FOR DRIVE THRU WINDOW SIZE & DIMENSION, REFER TO TIM HORTON'S SPECS & DETAILS BEFORE CONSTRUCTION.

ARCHITECTURAL DESIGN
 RESIDENTIAL COMMERCIAL INDUSTRIAL
 G.A.V. & ASSOCIATES, INC.
 31471 NORTHWESTERN HWY., SUITE #2
 FARMINGTON HILLS, MI, 48334
 (248) 985-9101
 FAX (248) 985-9105
 EMAIL: GAV@GAVASSOCIATES.COM

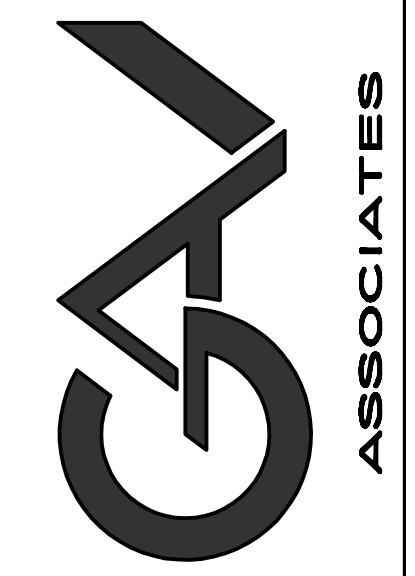

PROPOSED GAS STATION FOR:
 USA 2 GO
 NOVI, MICHIGAN

DRAWN:	DESIGNED:	CHECKED:
JM	GA	GA
SCALE: 1/4" = 1'-0"		
FILE NAME: 0907B_A401		
JOB #: 0907B		
SHEET TITLE		
ELEVATIONS		
SHEET #		
A.401		

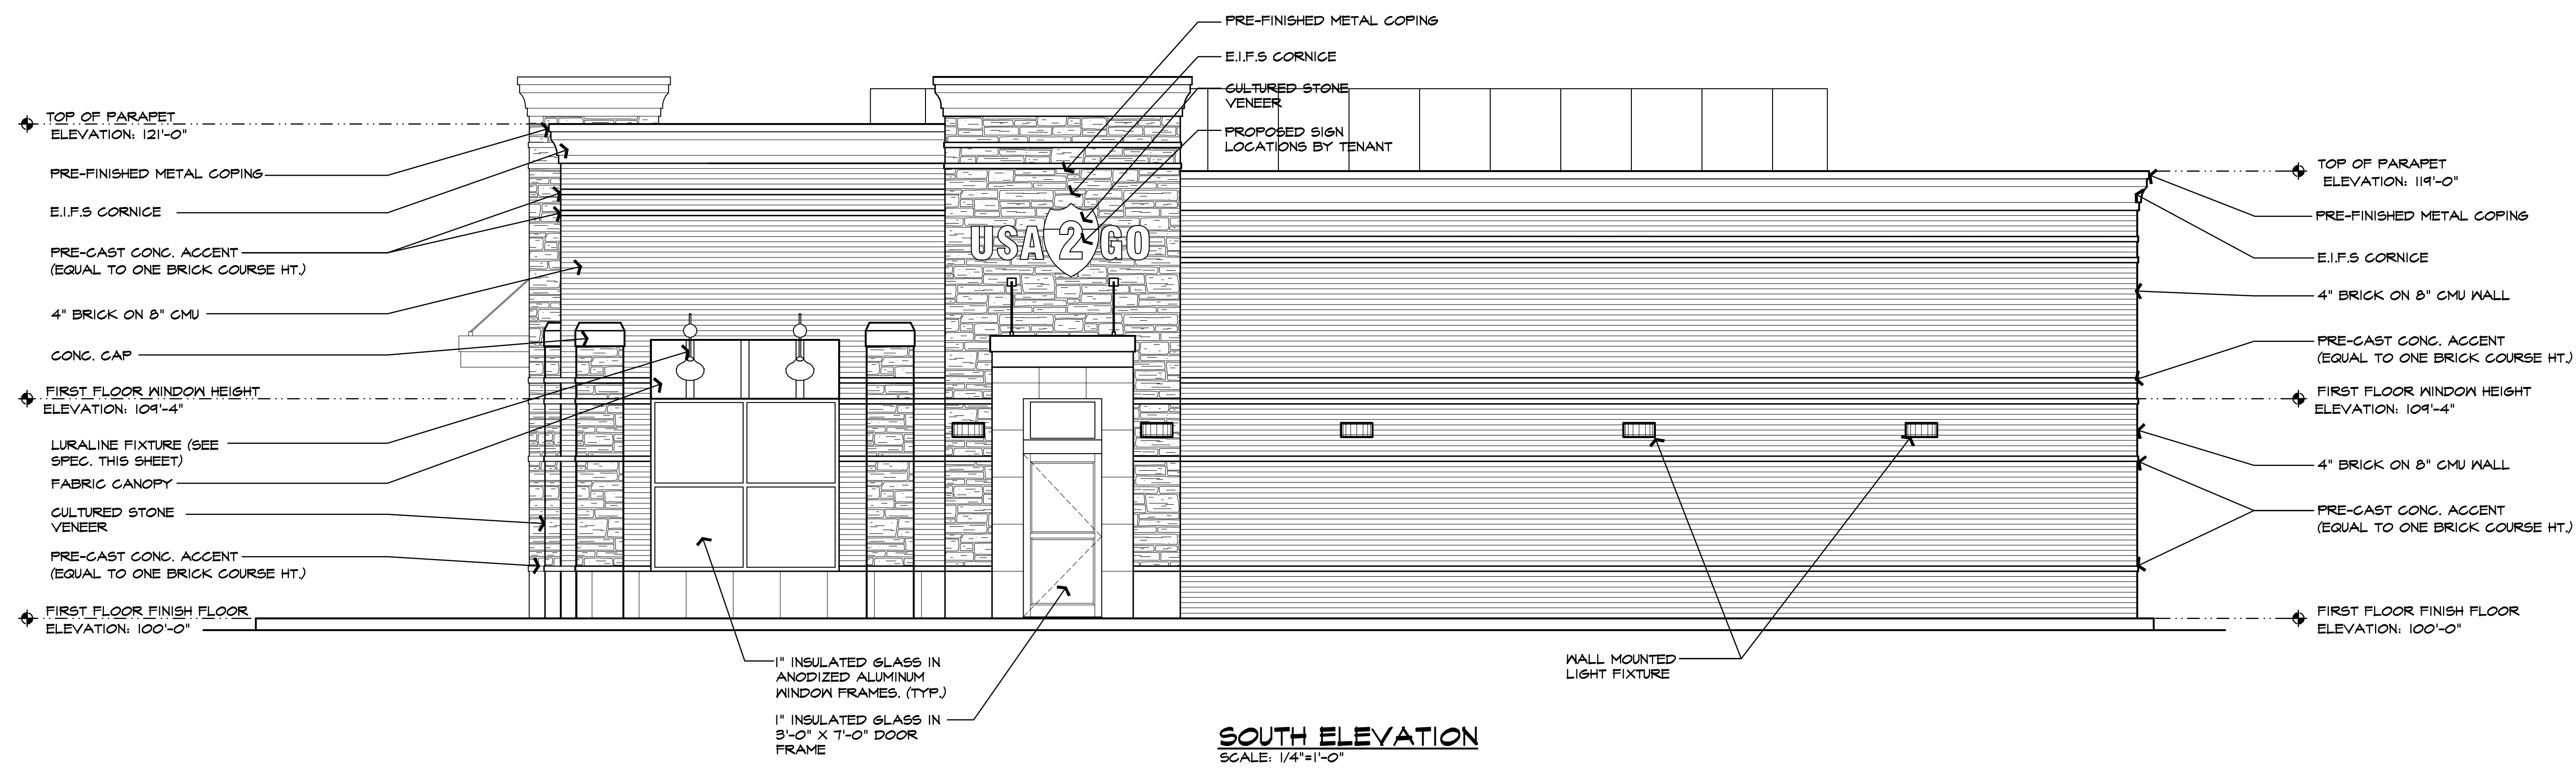

SOUTH ELEVATION
 SCALE: 1/4"=1'-0"



WEST ELEVATION
 SCALE: 1/4"=1'-0"