


Item #1: Wall Sign

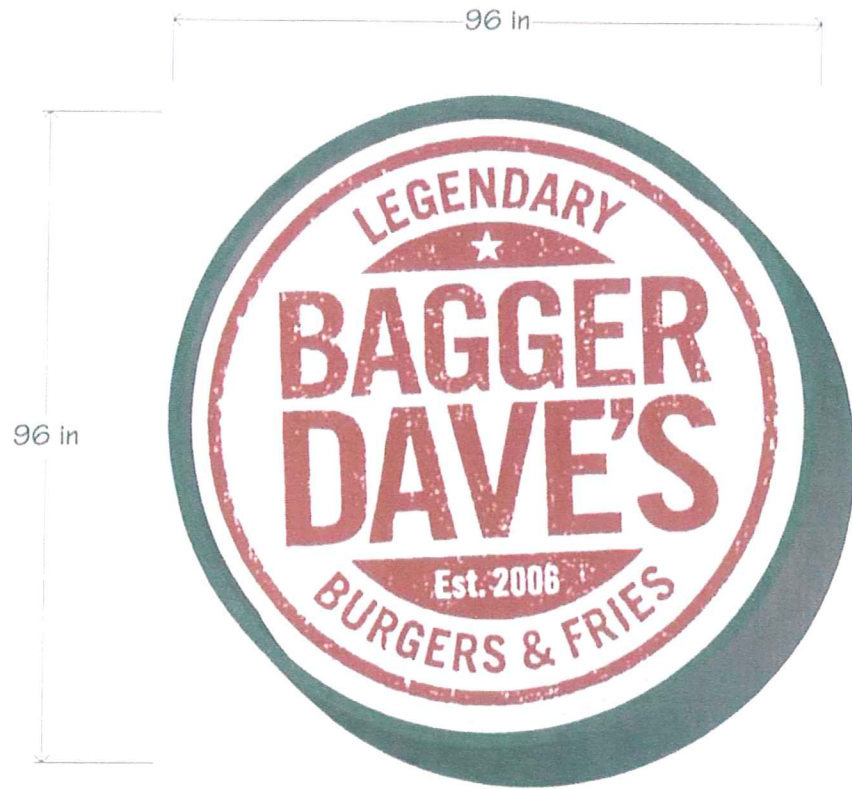

Total Sign Area: 50.25 sq.ft.

FACE OPTIONS:

Layout A

Layout B

10 in



Polycarbonate face

10 in  
8 in



Panform Polycarbonate face

Qty: (2) -- 1 Front Elevation / 1 Rear Elevation

FILE: Bagger Daves-Novl

SITE ADDRESS: <sup>26054</sup>~~26080~~ Novi Towne Center, Novi, MI

TOTAL SQ. FT. ALLOWED: 63.75

TOTAL SIGN AREA: 50.25 Sq. Ft.

DATE: 6.25.09


CLIENT APPROVAL:

DATE:

phillips SIGN & LIGHTING INC.

# Item #1: Wall Sign

## Front Elevation

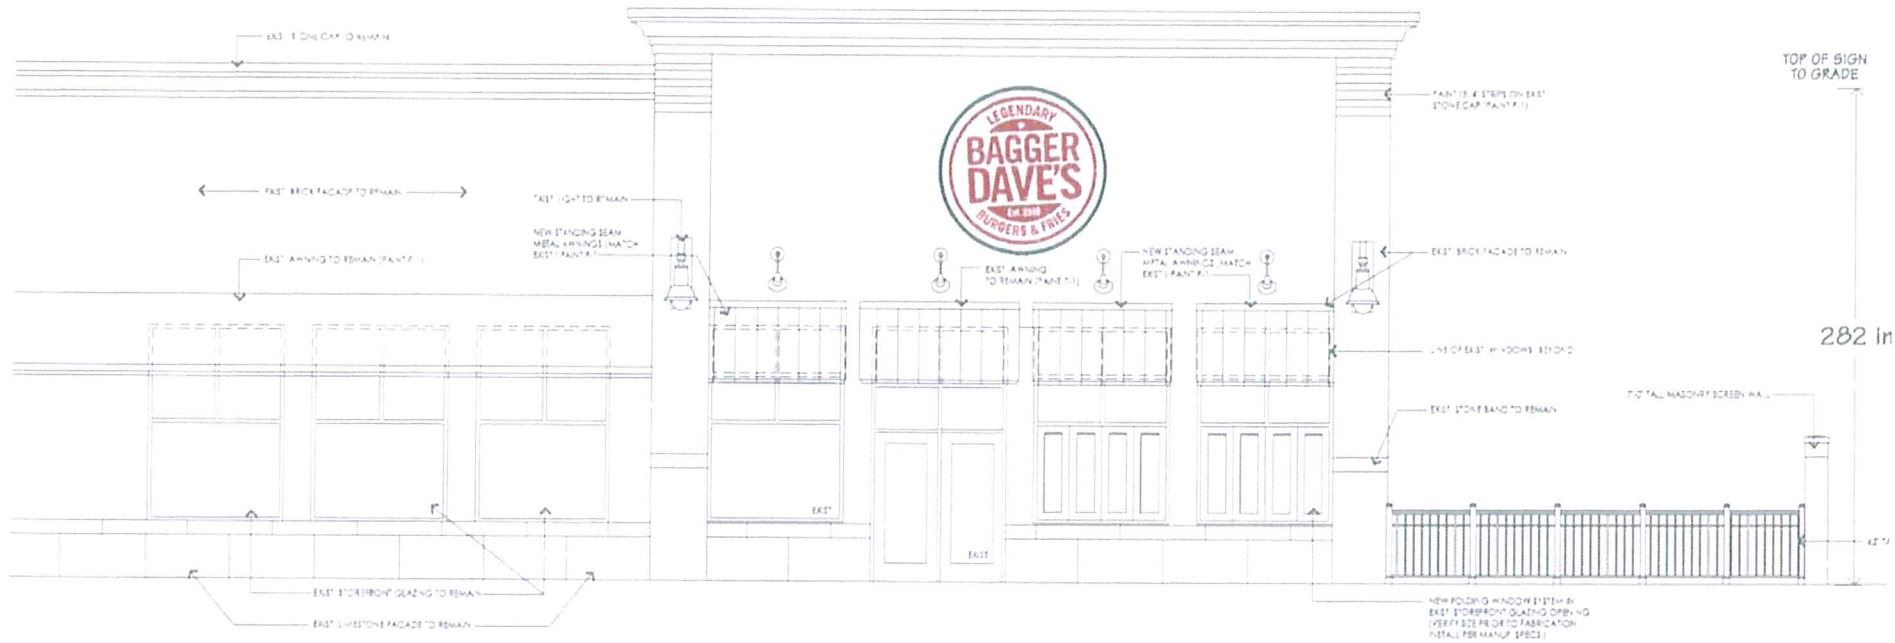

FILE: Bagger Daves-Novl

SITE ADDRESS: <sup>26054</sup> ~~2800~~ Novl Towne Center, Novl, MI

TOTAL SQ. FT. ALLOWED: 63.75  
Sq. Ft.

TOTAL SIGN AREA: 50.25 Sq. Ft.


DATE: 6.26.09

CLIENT APPROVAL:

DATE

phillips SIGN & LIGHTING INC.

# Item #1: Wall Sign

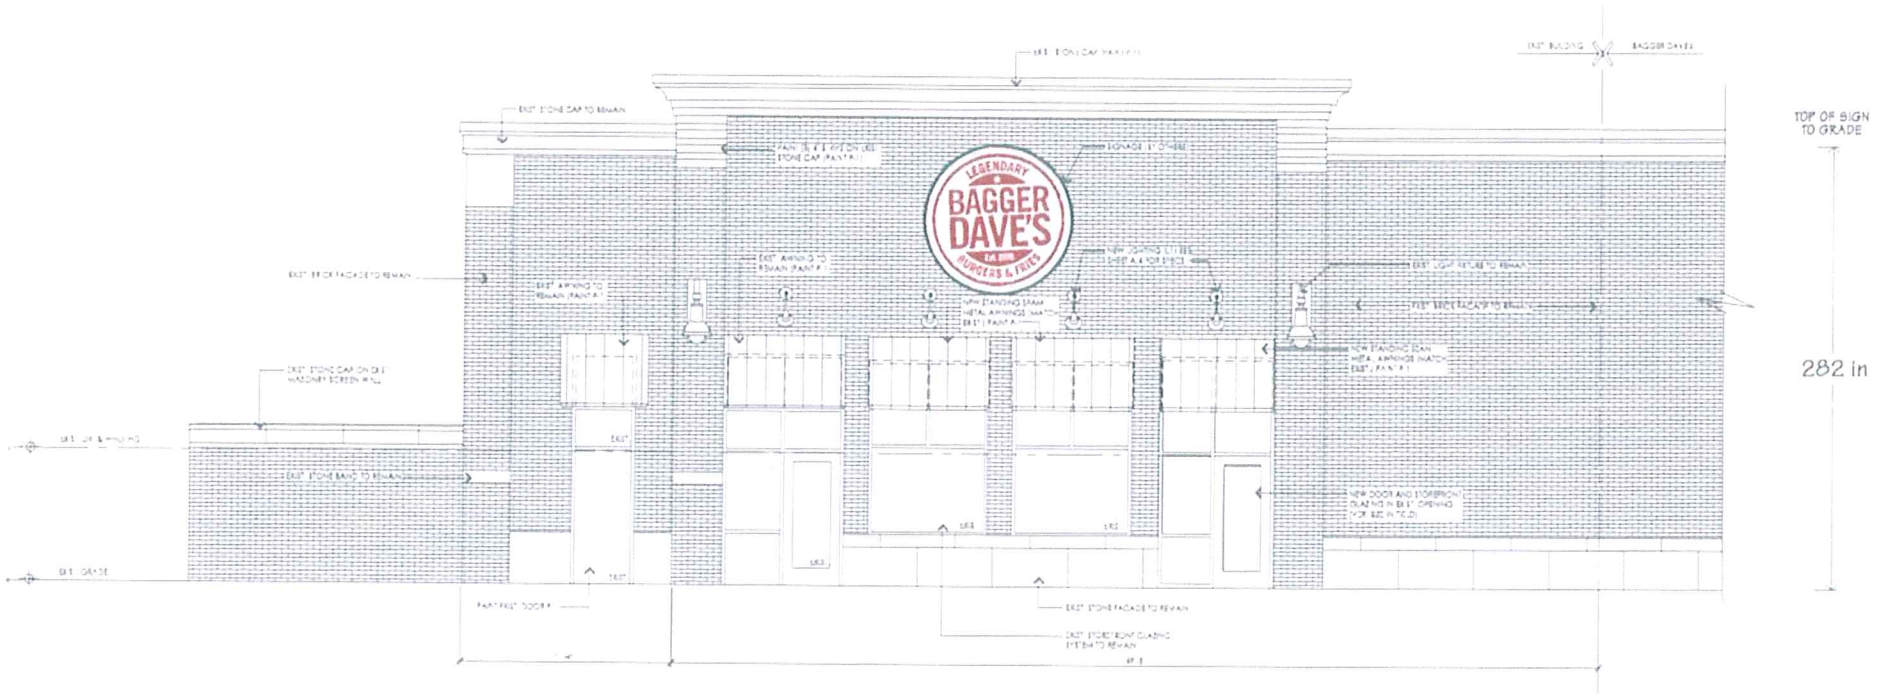

Rear Elevation (Novi Rd.)  
 AREA: 1,262 SQ. FT.

FILE: Bagger Daves-Novl

SITE ADDRESS: 26000 ~~West~~ ~~Center~~ Novi, MI

TOTAL SQ. FT. ALLOWED: 0 sq. ft.

TOTAL SIGN AREA: 50.25 Sq. Ft.

DATE: 6.26.09

CLIENT APPROVAL:

DATE:

**phillips SIGN & LIGHTING INC.**



# Bagger Dave's Restaurant

Build-Out / Renovation

25060 Novi Rd.  
26054  
Novi, MI

Sign Designers

Phillips Sign & Lighting  
40920 Executive Dr.  
Harrison Twp. 48045  
p. 586.468.7110



Krieger Associates  
23150 Woodward Ave.  
Studio 7  
Farmdale MI 48220  
phone: 248.414.9270  
Fax: 248.414.9275

Client:  
Diversified Restaurant  
Holdings, Inc.  
21751 W. Eleven Mile Rd  
Suite 208  
Southfield MI 48076  
Project:  
Bagger Dave's  
26054 NOVI ROAD  
Novi, MI

Issued:  
4-2-2009 Preliminary  
6-24-2009 Pre-Application Meeting  
7-9-2009 Z.B.A.

Seal:




Note:  
Do not scale drawings.  
Use calculated  
dimensions only. Verify  
existing conditions in field.

North Arrow:  
As Noted

Sheet Title:  
Z.B.A. -  
Signage


Scale:  
As Noted

Sheet Number:

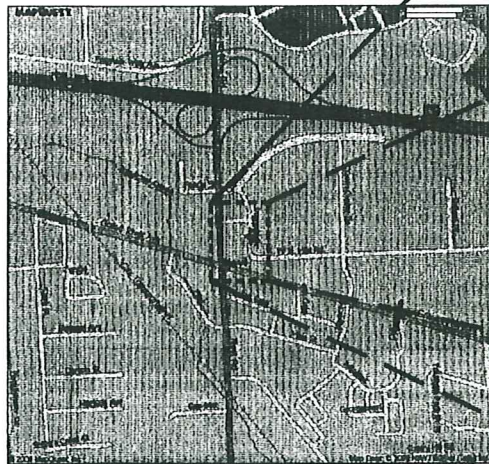


NORTH  
Location Map

Scale: None  
Note:  
Project is located within the Novi Town Center

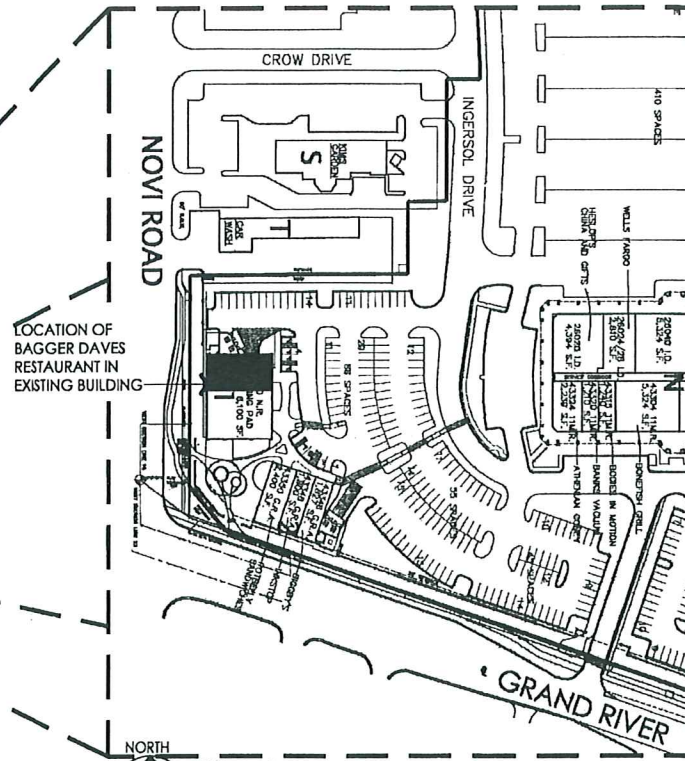


NORTH  
Site Key

Scale: None

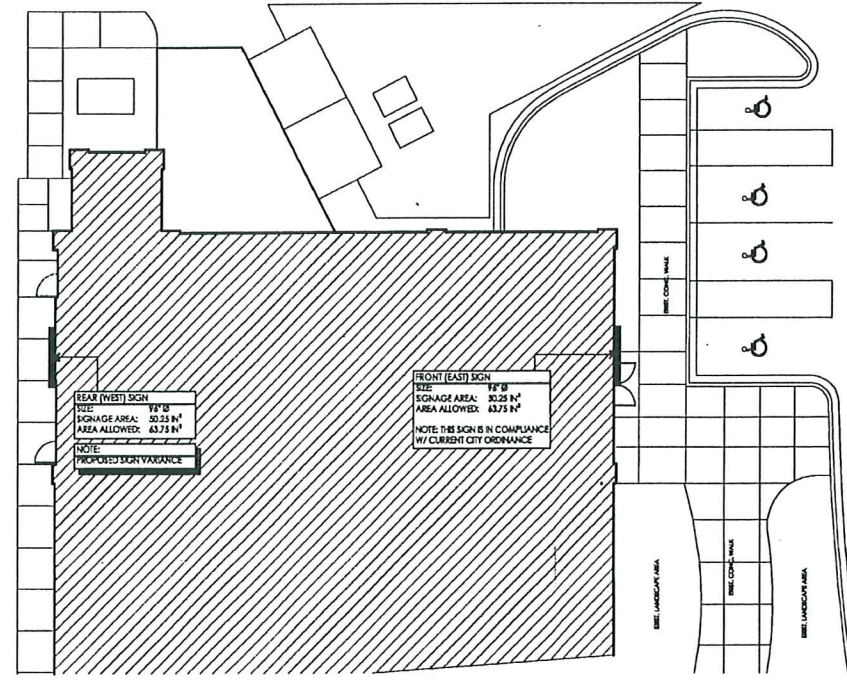


NORTH  
Signage Plan

Scale: 1" = 10'

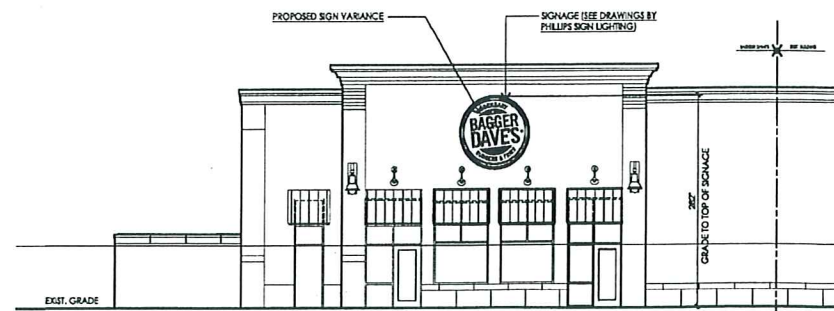

Rear (West) Elevation  
Scale: 1/8" = 1'-0"

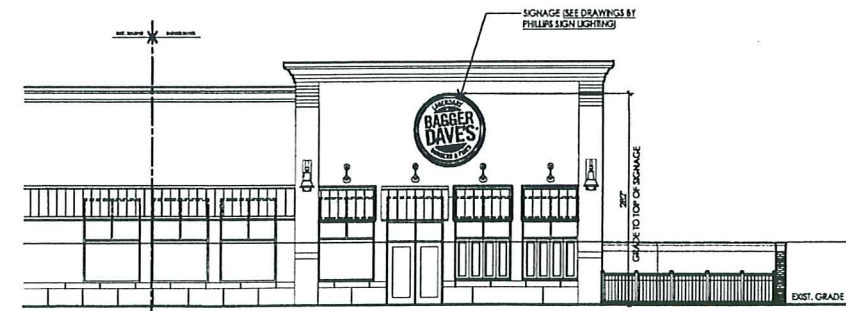

Front (East) Elevation  
Scale: 1/8" = 1'-0"