



**LEFT SIDE**

SCALE: 1/4" = 1'-0"

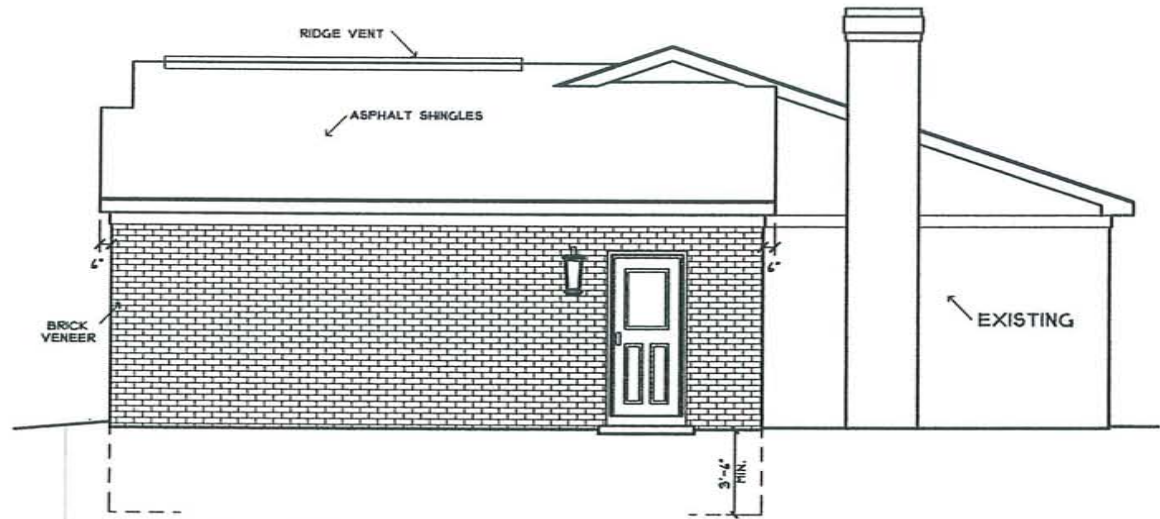

**RIGHT SIDE**

SCALE: 1/4" = 1'-0"

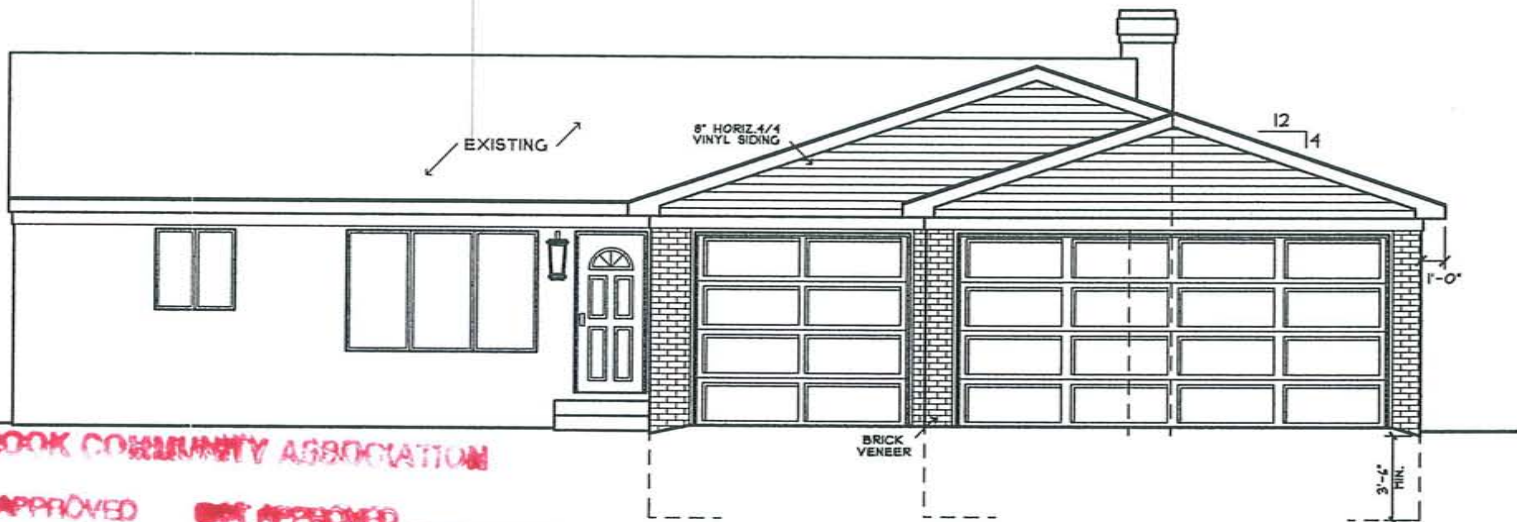

**FRONT ELEVATION**

SCALE: 1/4" = 1'-0"

YELLOWBROOK COMMUNITY ASSOCIATION

APPROVED ~~NOT APPROVED~~

DATE 7-3-10

BY *Susan Coult*

REASON:


BUILDER:

RESIDENCE FOR: GREG MILLER

STIRLING DESIGNS, P.L.L.C.  
 REGISTERED ARCHITECT  
 P. O. BOX 46, HOWELL, MI 48844  
 PHONE: (517) 546-8299



NO: OH00629E  
 SHEET NO:  
 1  
 OF 3 SHEETS

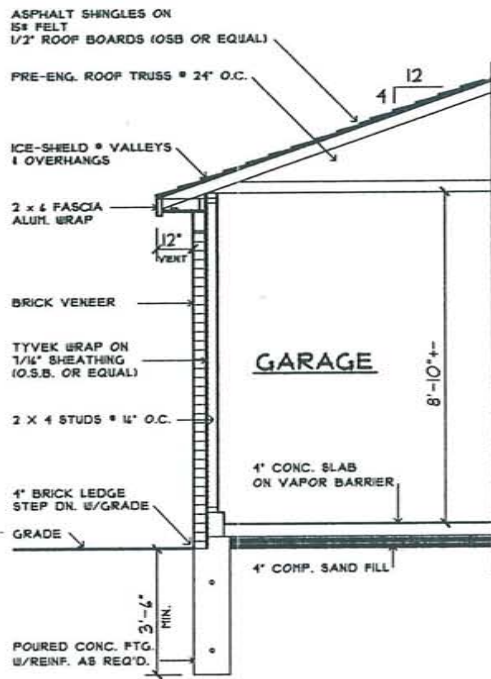

## SECTION

SCALE: 3/8" = 1'-0"

### BUILDER/CONTRACTOR NOTE:

PLANS SHOWN ARE A CONCEPT DERIVED FROM MEETINGS WITH BUILDER AND/OR OWNER AND ARE TO BE USED AS A REFERENCE FOR CONSTRUCTION PURPOSES ONLY AND MAY NOT BE SOLD TO OTHERS.

BUILDER/CONTRACTOR IS RESPONSIBLE FOR MEETING ALL CURRENT BUILDING CODES PERTAINING TO THESE PLANS REGARDLESS IF SHOWN OR NOT SHOWN.


BUILDER/CONTRACTOR IS ALSO RESPONSIBLE FOR ACQUIRING ANY ENGINEERING REQUIRED SUCH AS BUT NOT LIMITED TO FOOTINGS, FOUNDATIONS, HEADERS, BEAMS, FLOOR JOISTS, RAFTERS, TRUSSES, ETC.

ALL SIZES AND DIMENSIONS SHOWN FOR FOOTINGS, FOUNDATIONS, FLOOR PLANS, BEAMS, FLOOR JOISTS, TRUSSES, RAFTERS, ETC., MUST BE VERIFIED BY A QUALIFIED BUILDER, ENGINEER AND/OR SUPPLIER.

CURRENT BUILDING CODES FOR THE AREA IN WHICH THIS STRUCTURE IS TO BE BUILT IN SUPERSEDE ANYTHING SHOWN ON THESE PLANS.

STERLING DESIGN ASSURES NO RESPONSIBILITY FOR ANY CONSTRUCTION PROJECT INCLUDING BUT NOT LIMITED TO ANY ERRORS AND/OR OMISSIONS TO THE PLANS PROVIDED.

EXISTING

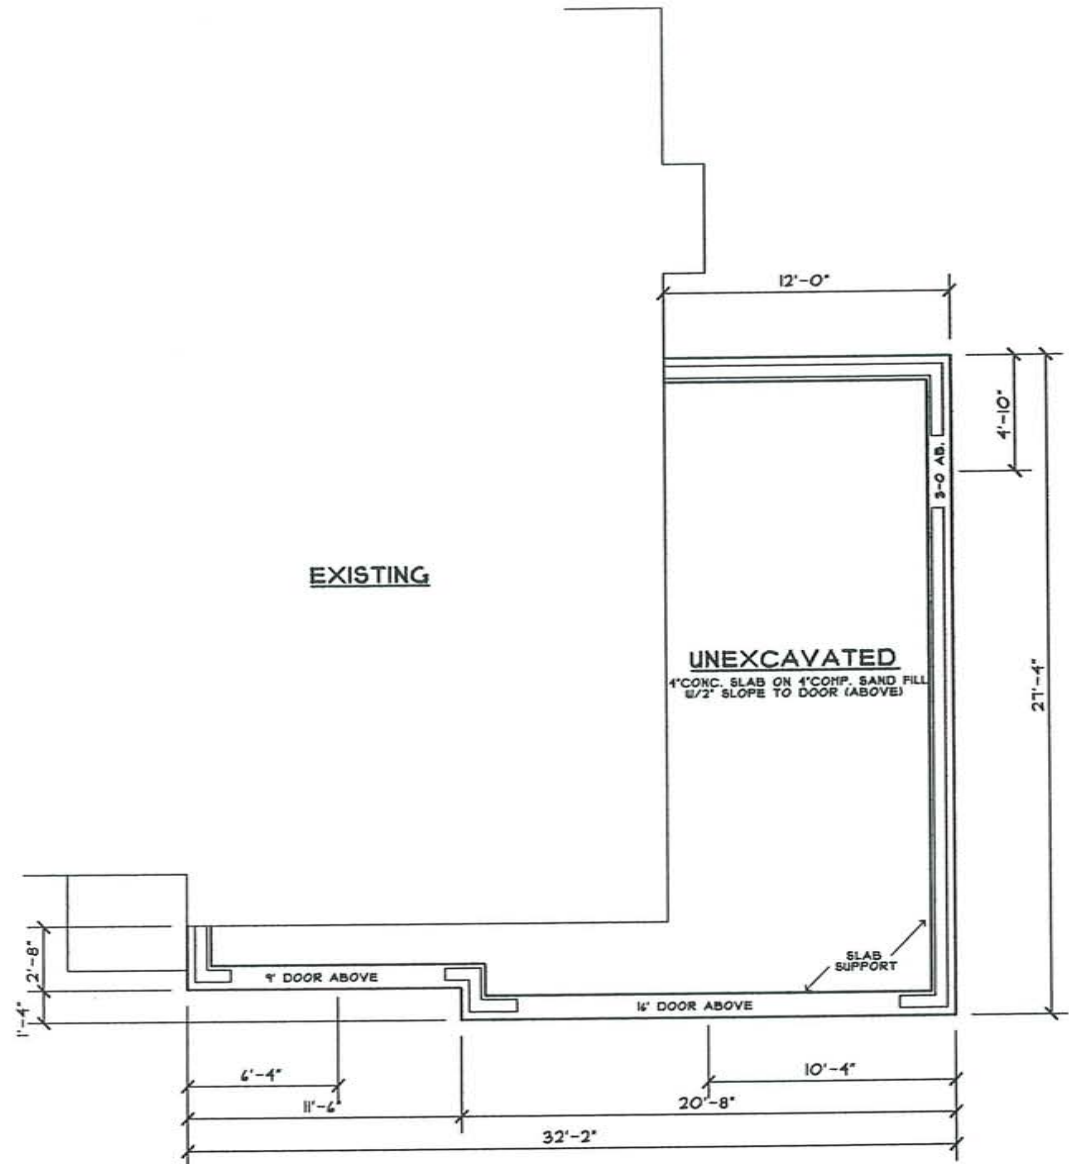

## FOUNDATION


SCALE: 1/4" = 1'-0"

NO: 0100621F

SHEET NO:

2

OF 3 SHEETS

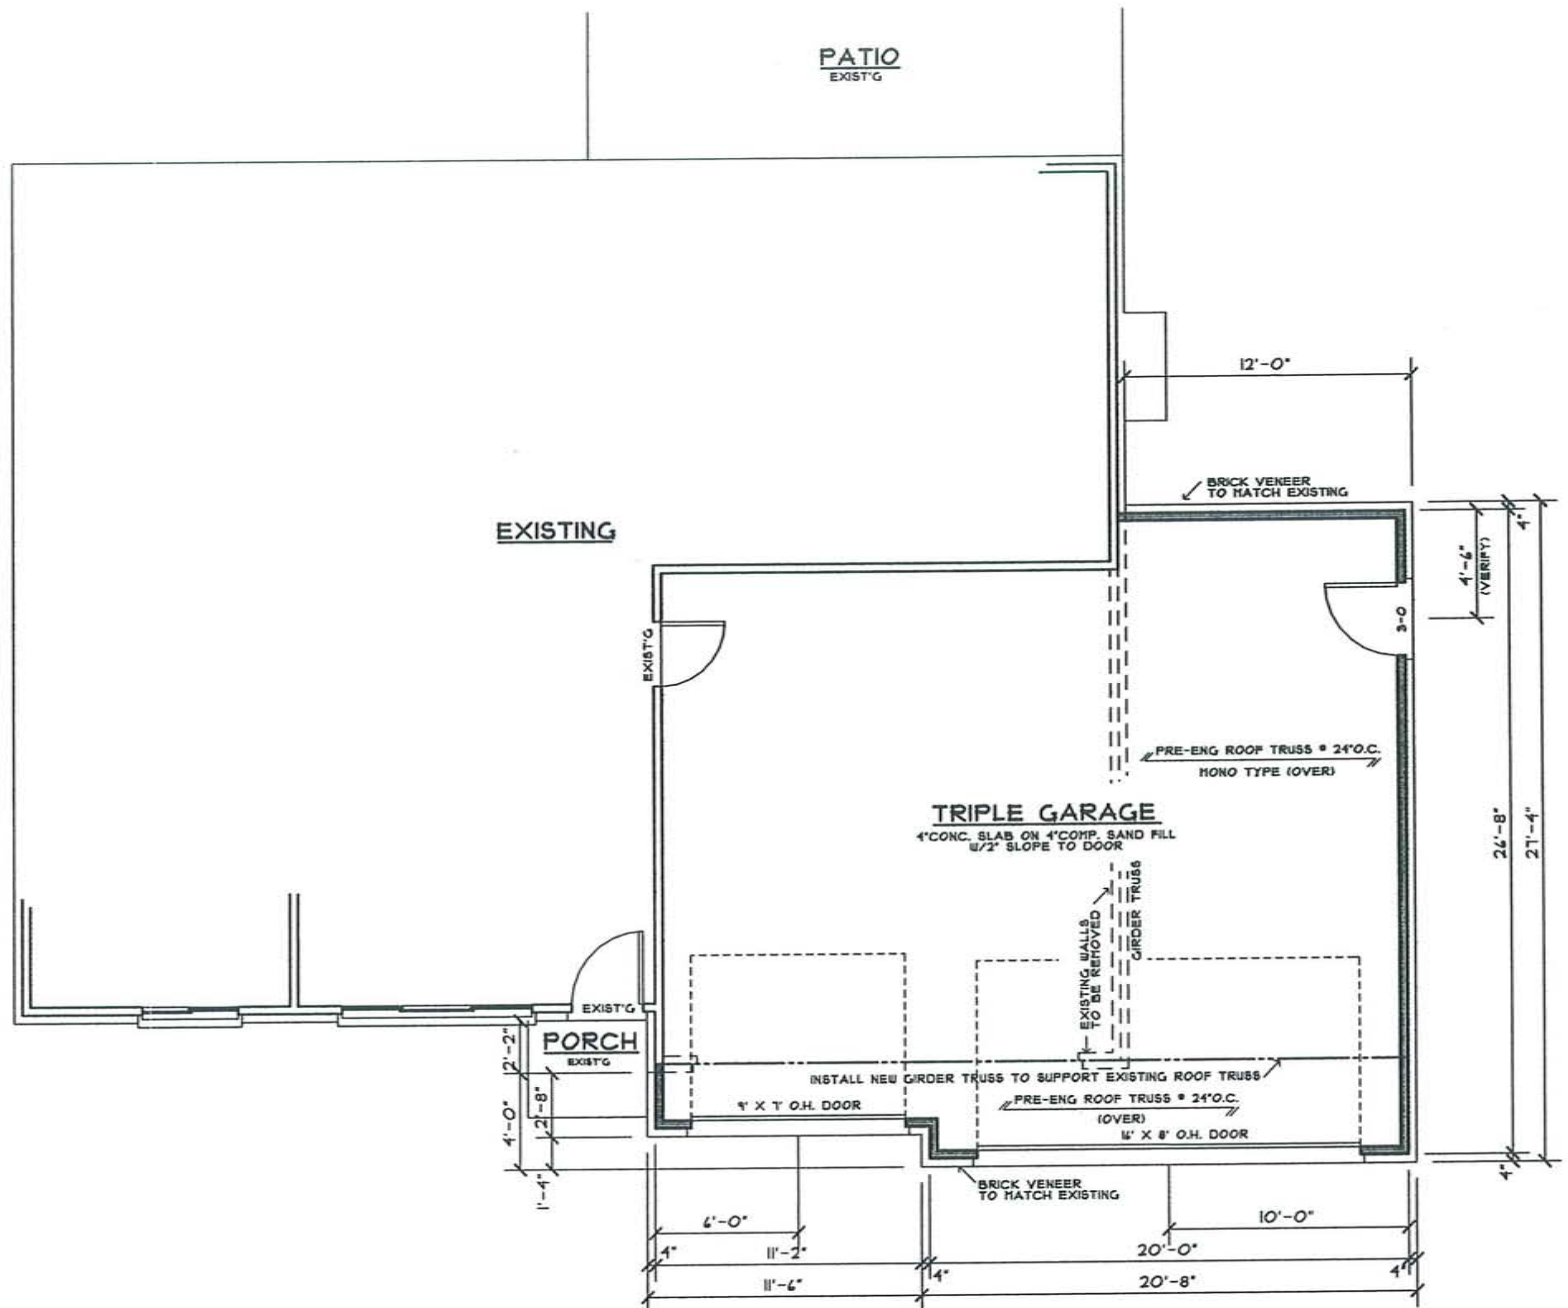

**BUILDER/CONTRACTOR NOTE:**

PLANS SHOWN ARE A CONCEPT DERIVED FROM MEETINGS WITH BUILDER AND/OR OWNER AND ARE TO BE USED AS A REFERENCE FOR CONSTRUCTION PURPOSES ONLY AND MAY NOT BE SOLD TO OTHERS.

BUILDER/CONTRACTOR IS RESPONSIBLE FOR MEETING ALL CURRENT BUILDING CODES PERTAINING TO THESE PLANS REGARDLESS IF SHOWN OR NOT SHOWN.

BUILDER/CONTRACTOR IS ALSO RESPONSIBLE FOR ACQUIRING ANY ENGINEERING REQUIRED SUCH AS BUT NOT LIMITED TO FOOTINGS, FOUNDATIONS, HEADERS, BEAMS, FLOOR JOISTS, RAFTERS, TRUSSES, ETC.

ALL SIZES AND DIMENSIONS SHOWN FOR FOOTINGS, FOUNDATIONS, FLOOR PLANS, BEAMS, FLOOR JOISTS, TRUSSES, RAFTERS, ETC., MUST BE VERIFIED BY A QUALIFIED BUILDER, ENGINEER AND/OR SUPPLIER.

CURRENT BUILDING CODES FOR THE AREA IN WHICH THIS STRUCTURE IS TO BE BUILT IN SUPERSEDE ANYTHING SHOWN ON THESE PLANS.

STIRLING DESIGN ASSUMES NO RESPONSIBILITY FOR ANY CONSTRUCTION PROJECT INCLUDING BUT NOT LIMITED TO ANY ERRORS AND/OR OMISSIONS TO THE PLANS PROVIDED.

**FLOOR PLAN**

SCALE: 1/4" = 1'-0"

NOTE: DIMENSION WITNESS LINE INDICATES FINISH SIDE OF SHEATHING OR DRYWALL.

FIRST FLOOR WALL HT. = 8'-0" UNLESS OTHERWISE NOTED.

DOTTED WALLS INDICATE EXISTING TO BE REMOVED.


SHADED WALLS INDICATE NEW.

NO: OH00429F

SHEET NO:

3

OF 3 SHEETS

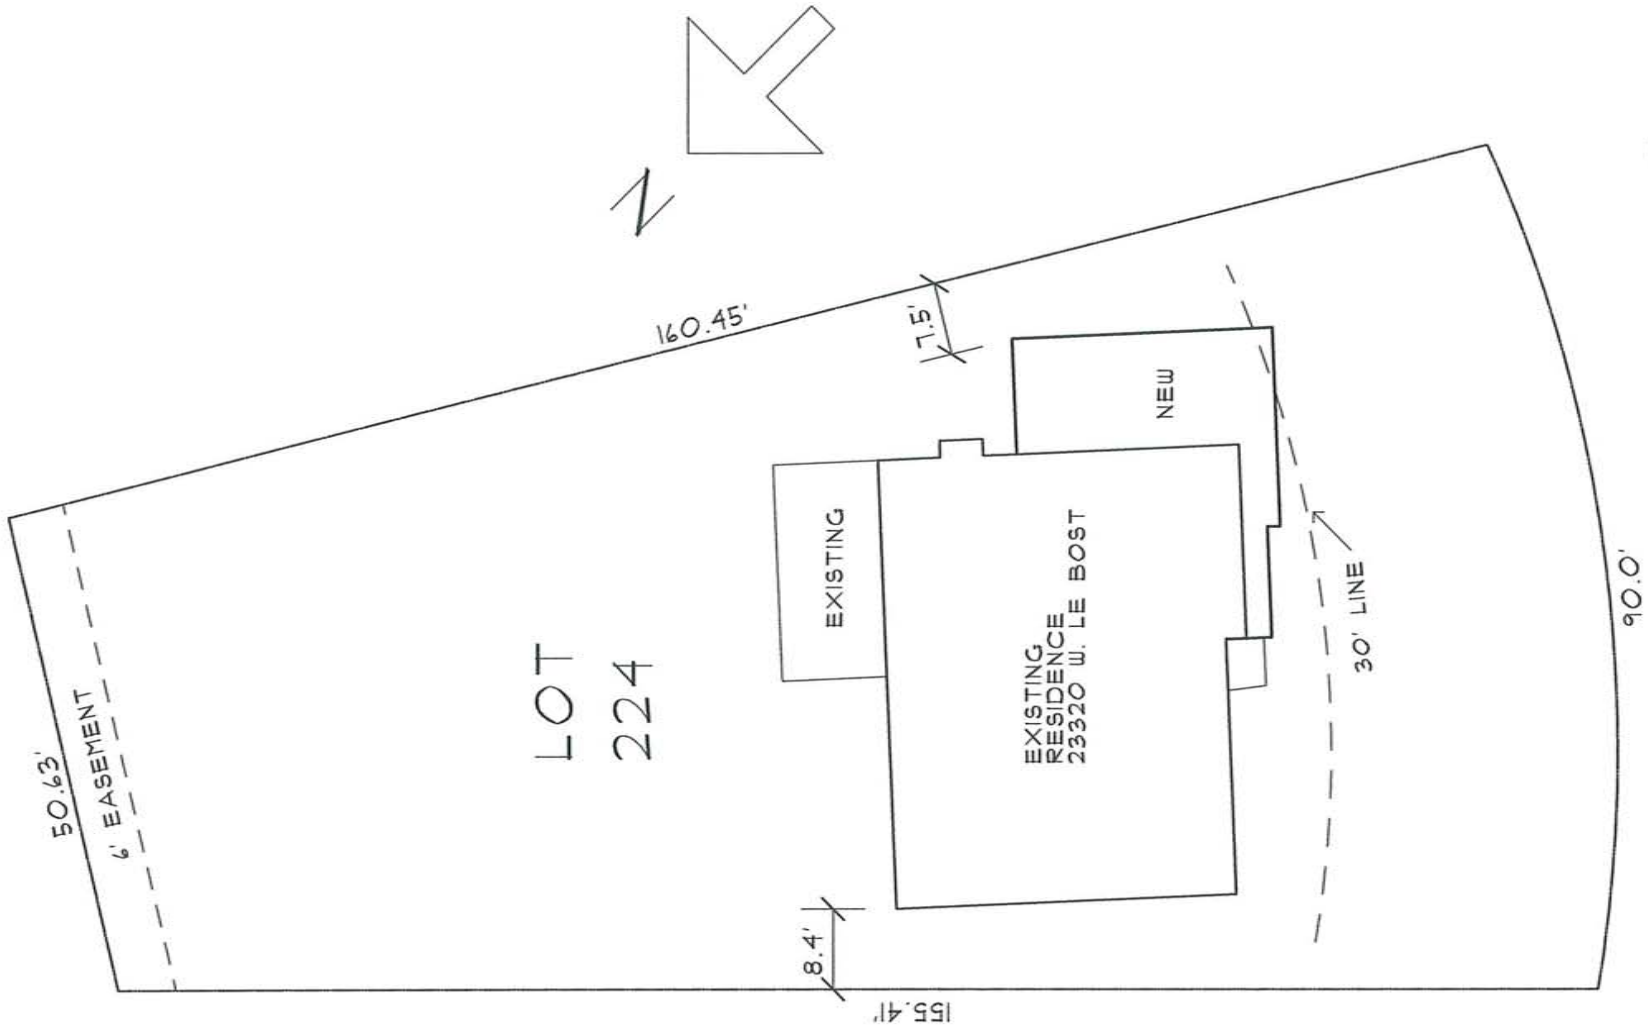

LOT  
224

EXISTING  
RESIDENCE  
23320 W. LE BOST

NEW

8.4'

155.41'

160.45'

17.5'

30' LINE

90.0'

WEST LE BOST DR. 60' WD.

SITE PLAN

SCALE: 1" = 20.0'