



Label Service


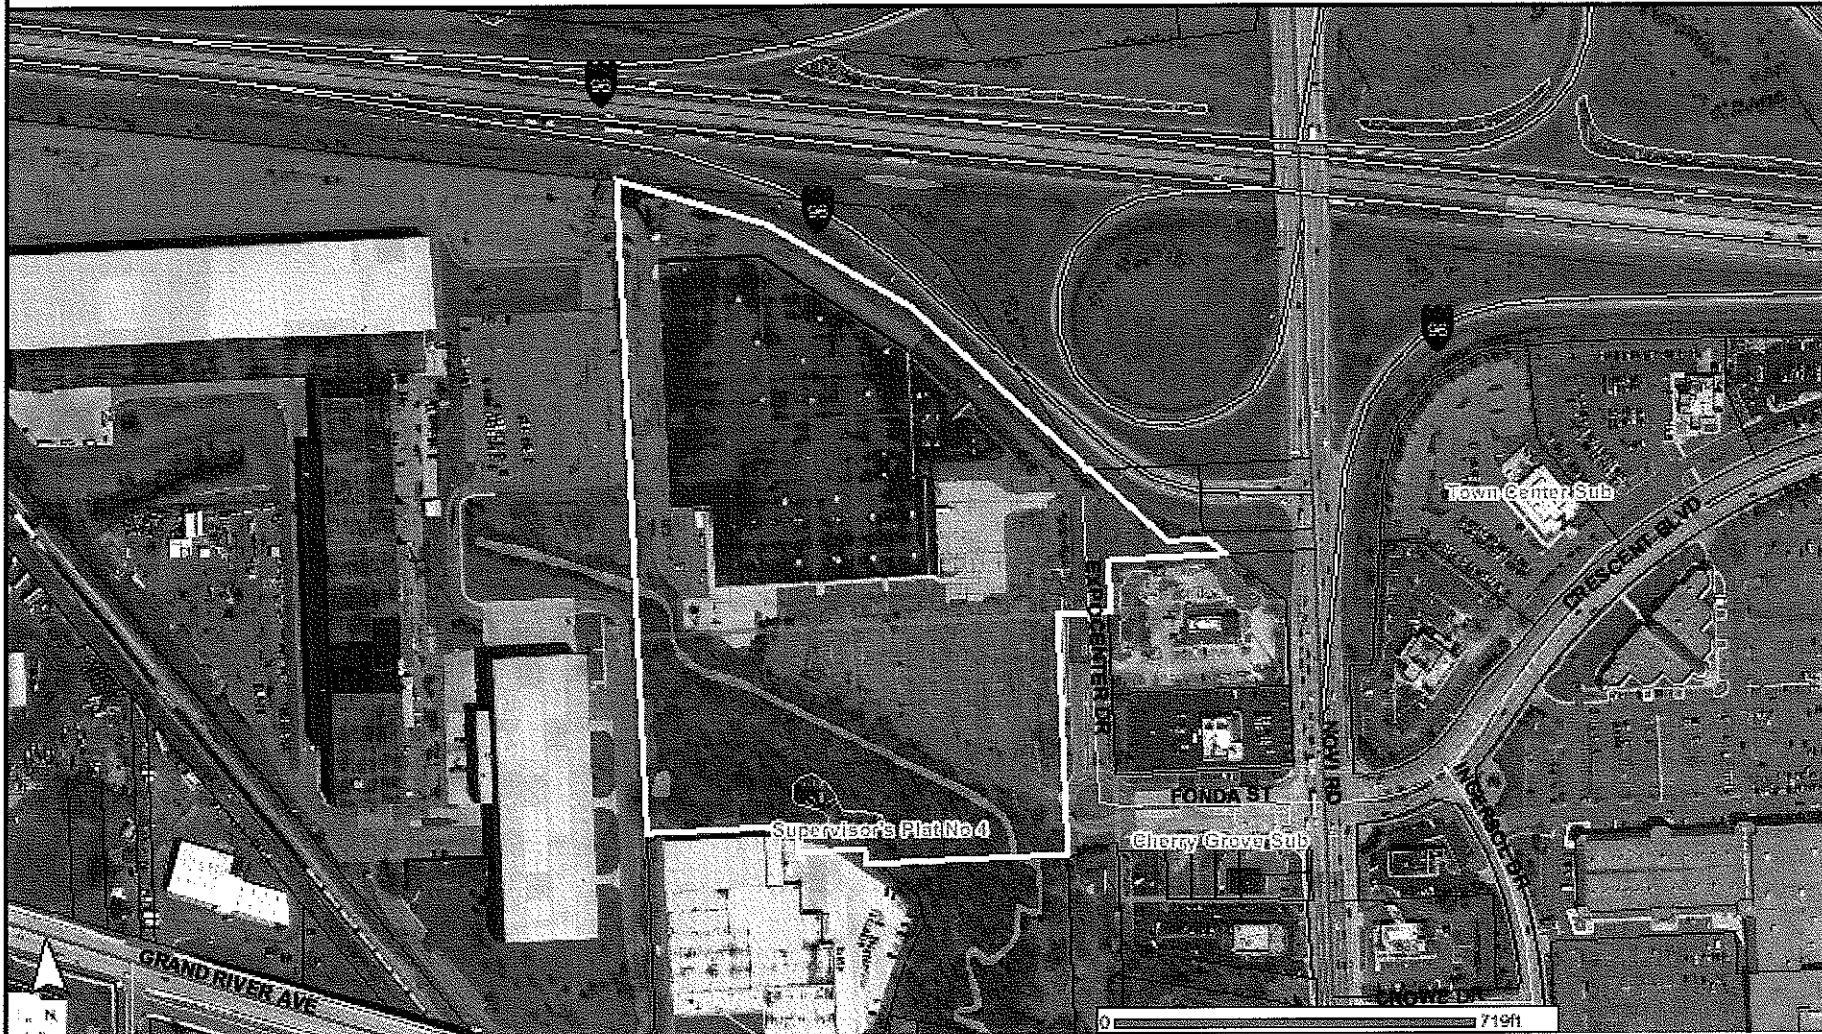


Disclaimer: The information provided in this system has been compiled from recorded deeds, plats, tax maps, surveys and other public records and data. It is not a legally recorded map or survey and is not intended to be used as one. Users of this data are hereby notified that the information sources mentioned above should be consulted for verification of the information.

Map Printed on: 10/5/2007

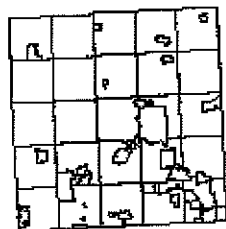

- | | | | |
|---|--|--|--|
| <ul style="list-style-type: none"> Selected Features Tax Parcel Highway and Freeway Interstates | <ul style="list-style-type: none"> US Highways State Highways Major and Minor Road Major Roads | <p>Legend</p> <ul style="list-style-type: none"> Minor Roads Subdivision Municipal Boundary Waterbody Swamp or Marsh | <ul style="list-style-type: none"> Lake or Pond Stream or River 2006 Aerial Imagery |
|---|--|--|--|

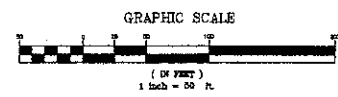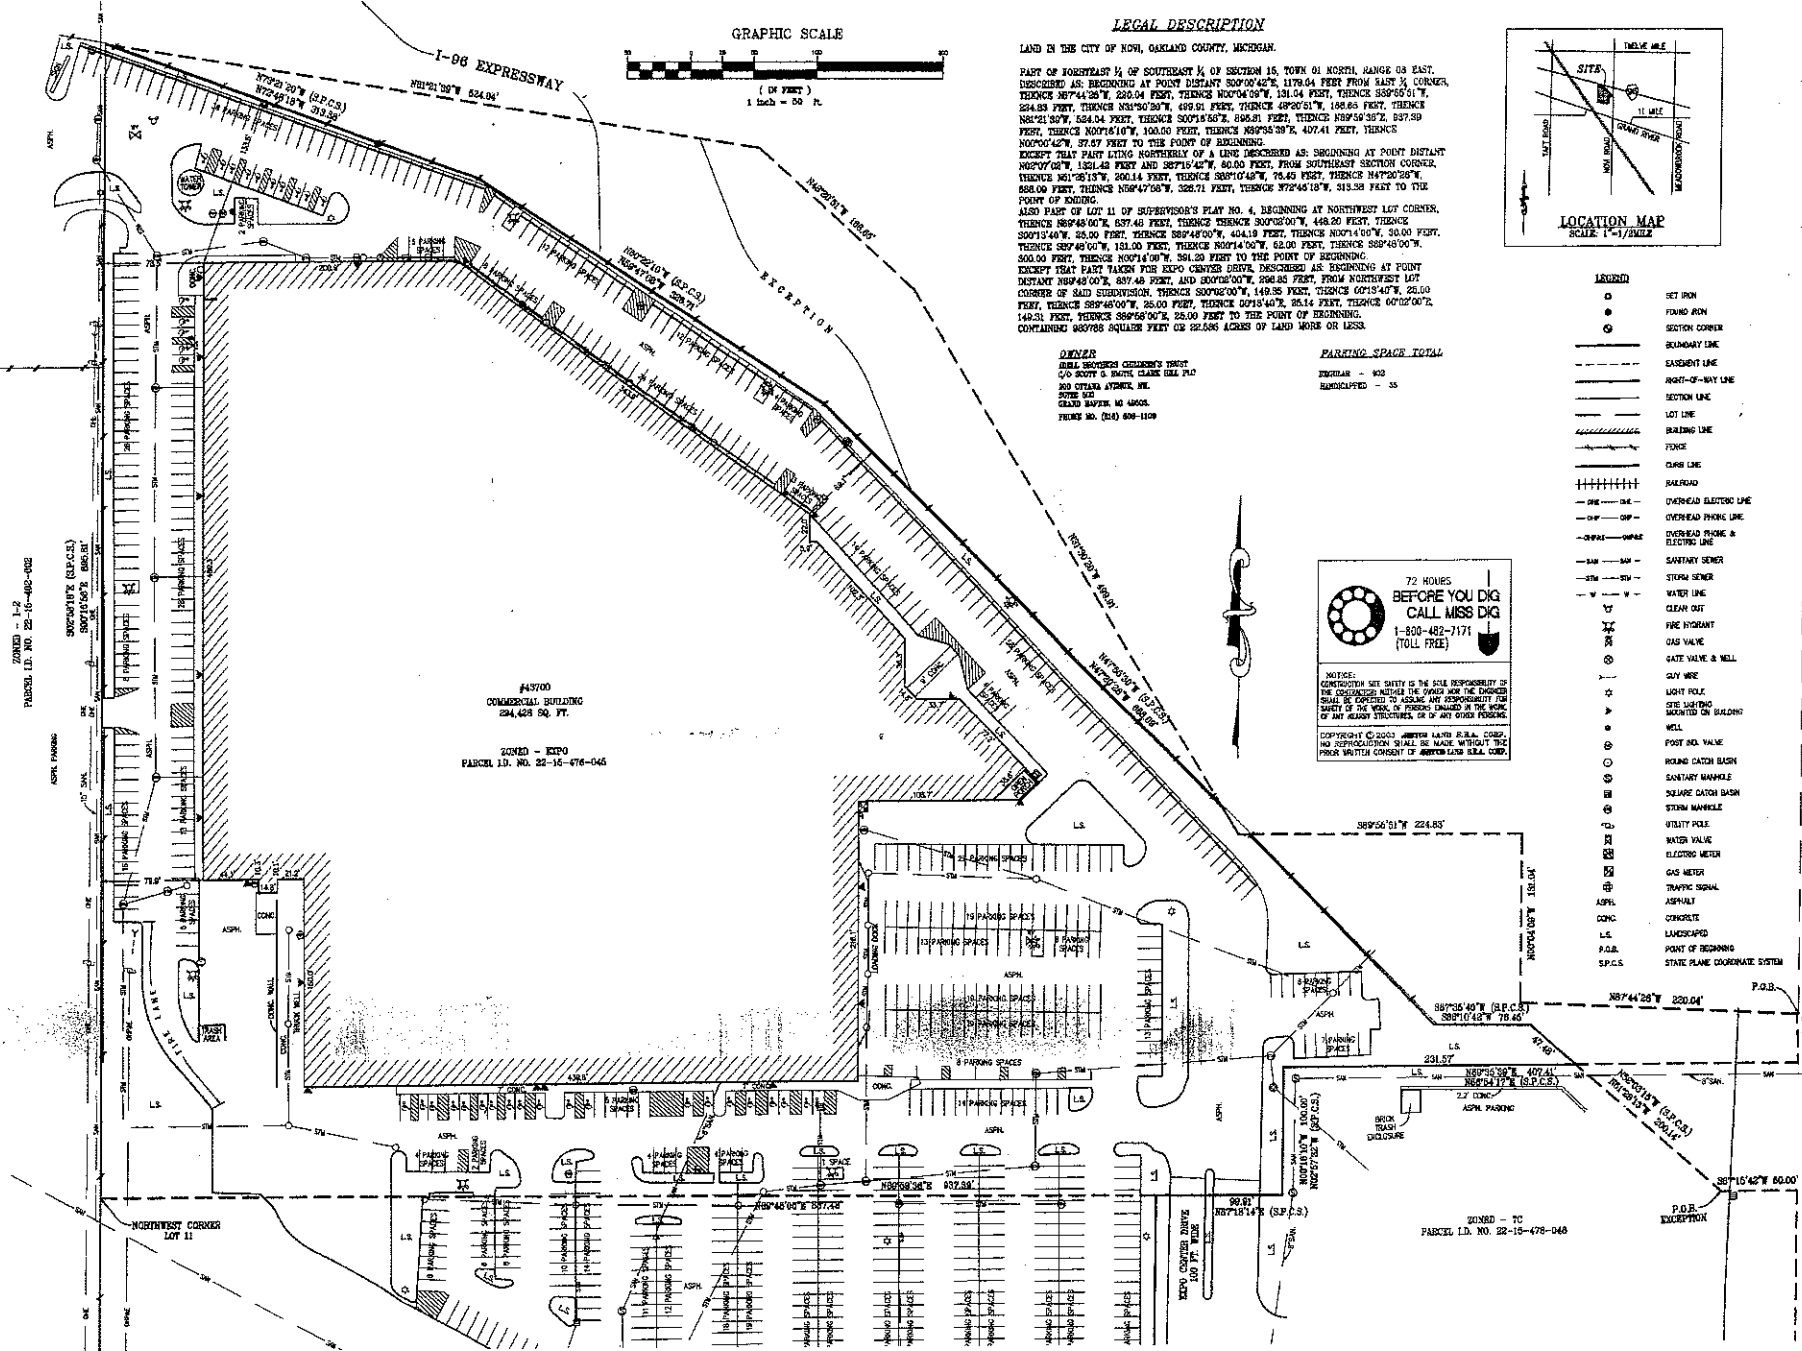

LEGAL DESCRIPTION

LAND IN THE CITY OF NOVI, OAKLAND COUNTY, MICHIGAN.

PART OF FOREMOST 1/4 OF SOUTHEAST 1/4 OF SECTION 15, TOWN 15 NORTH, RANGE 03 EAST, DESCRIBED AS BEGINNING AT POINT DISTANT 300'00" W, 1174.04 FEET FROM S&E 1/4 CORNER, THENCE S87°44'28" W, 220.04 FEET, THENCE S80°04'00" W, 131.04 FEET, THENCE S88°55'51" W, 284.83 FEET, THENCE N51°30'30" W, 495.91 FEET, THENCE S82°05'11" W, 186.85 FEET, THENCE N81°21'30" W, 584.04 FEET, THENCE S00°14'58" W, 896.21 FEET, THENCE N89°54'35" E, 837.39 FEET, THENCE N03°18'11" W, 100.00 FEET, THENCE S89°38'39" W, 407.41 FEET, THENCE N03°04'00" W, 37.67 FEET TO THE POINT OF BEGINNING.

EXCEPT THAT PART LING NORTHERLY OF A LINE DESCRIBED AS: BEGINNING AT POINT DISTANT N02°07'00" W, 1301.42 FEET AND S87°15'42" W, 80.00 FEET, FROM SOUTHEAST SECTION CORNER, THENCE N81°51'57" W, 200.04 FEET, THENCE S80°04'00" W, 70.45 FEET, THENCE N47°02'29" W, 680.00 FEET, THENCE N06°47'30" W, 328.71 FEET, THENCE S72°45'18" W, 313.38 FEET TO THE POINT OF BEGINNING.


ALSO PART OF LOT 11 OF SUPERVISOR'S PLAN NO. 4, BEGINNING AT NORTHWEST LOT CORNER, THENCE S88°48'00" W, 874.40 FEET, THENCE S88°00'00" W, 448.20 FEET, THENCE S00°13'40" W, 25.50 FEET, THENCE S82°48'00" W, 404.19 FEET, THENCE N03°14'00" W, 50.00 FEET, THENCE S89°48'00" W, 131.00 FEET, THENCE N00°14'00" W, 62.00 FEET, THENCE S88°48'00" W, 500.00 FEET, THENCE N03°14'00" W, 381.20 FEET TO THE POINT OF BEGINNING.

EXCEPT THAT PART TAKEN FOR EXPO CENTER DRIVE, DESCRIBED AS BEGINNING AT POINT DISTANT N89°48'00" E, 897.48 FEET, AND S00°02'00" W, 286.85 FEET, FROM NORTHWEST LOT CORNER OF SAID SUBDIVISION, THENCE S00°02'00" W, 149.35 FEET, THENCE 07°15'40" E, 25.00 FEET, THENCE S89°48'00" W, 20.00 FEET, THENCE S01°14'00" W, 151.14 FEET, THENCE 60°12'00" E, 140.51 FEET, THENCE S89°48'00" W, 25.00 FEET TO THE POINT OF BEGINNING.

CONTAINING 887978 SQUARE FEET OR 2.0286 ACRES OF LAND MORE OR LESS.

OWNER
 THE PLAYERS COMPANY'S TRUST
 410 SOUTH G. NORTH CLARK (D&L) PLD
 200 OTHER AVENUE, W.
 SUITE 200
 GRAND RAPIDS, MI 49503
 PHONE NO. (224) 699-1109

PARKING SPACE TOTAL
 REGULAR - 802
 REMODEL/PCD - 55

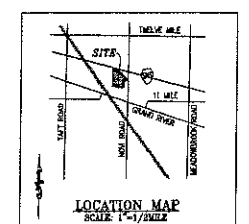

- LEGEND**
- SET IRON
 - FOUND IRON
 - SECTION CORNER
 - BOUNDARY LINE
 - EASEMENT LINE
 - RIGHT-OF-WAY LINE
 - SECTION LINE
 - LOT LINE
 - BUILDING LINE
 - FENCE
 - CURB LINE
 - RAILROAD
 - OVERHEAD ELECTRIC LINE
 - OVERHEAD PHONE LINE
 - OVERHEAD PHONE & ELECTRIC LINE
 - SANITARY SEWER
 - STORM SEWER
 - WATER LINE
 - CLEAN OUT
 - FIRE HYDRANT
 - GAS VALVE
 - GATE VALVE & WELL
 - GUY WIRE
 - LIGHT POLE
 - SITE LIGHTING
 - MOUNTED ON BUILDING
 - WELL
 - POST BOX VALVE
 - ROUND CATCH BASH
 - SANITARY MANHOLE
 - SQUARE CATCH BASH
 - STORM MANHOLE
 - UTILITY POLE
 - WATER VALVE
 - ELECTRIC METER
 - GAS METER
 - TRAFFIC SIGNAL
 - ASPHALT
 - CONCR.
 - CONCRETE
 - L.S.
 - LANDSCAPED
 - P.O.B.
 - STATE PLANE COORDINATE SYSTEM
 - ASPH.
 - CONC.
 - L.S.
 - P.O.B.
 - S.P.C.S.



NOTICE:
 CONSTRUCTION SET SAFETY IS THE SOLE RESPONSIBILITY OF THE CONTRACTOR. THE USER OF THIS DRAWING ASSUMES THE LIABILITY OF THE WORK. NO REPRESENTATION IS MADE FOR THE SAFETY OF ANY EXISTING STRUCTURES OR OF ANY OTHER PERSONS.

COPYRIGHT © 2003, METRO LAND S.E.A. CORP.
 NO REPRESENTATION SHALL BE MADE WITHOUT THE PRIOR WRITTEN CONSENT OF METRO LAND S.E.A. CORP.

EAST 1/4 CORNER SECTION 15 T. 15 N. R. 03 E FOUND IRON ROD IN NEW BOX STATE PLANE COORDINATE X: 117404.000 Y: 117998.000

SOUTH CORNER LOT 11 OF SUPERVISOR'S PLAN NO. 4 S89°48'00" W 874.40' S88°00'00" W 448.20'

NOVI ROAD

1. The name address and phone number of the applicant Add Builders' Chiselers' Trust, 410 South G. North Clark Pld., 200 Other Avenue, W., Suite 200, Grand Rapids, MI 49503, P.O. Box 1109.

NOTE: NO EXTERIOR IMPROVEMENTS ARE PROPOSED

METRO LAND S.E.A. CORPORATION
 SURVEYING • ENGINEERING
 401 S. MAIN ST. CLAWSON, MICHIGAN 48017
 TELEPHONE: (248) 588-2600 FAX: (248) 588-3117
 E-MAIL: metroland@cs.com

DATE	REVISIONS	BY	SPECIFIED	B.I.
			LS-07008	
			R.P.	
			SCALE: 1" = 50'	
			DATE: AUG. 23, 2007	

PRELIMINARY SITE PLAN
 43700 EXPO CENTER DRIVE
 CITY OF NOVI
 MICHIGAN - 48375
 SECTION 15 - T.01N., R.08E.

DATE: AUGUST 23, 2007
 VYATSENI U. MAHDA P.E., P.S. #17808



JOB NO. LS-07008
 SHEET 1 OF 2

72 HOURS
BEFORE YOU DIG
CALL MISS DIG
1-800-485-7171
(TOLL FREE)


NOTICE:
CONSTRUCTION SITE SAFETY IS THE SOLE RESPONSIBILITY OF
CONTRACTORS. NEITHER THE ENGINEER NOR THE CHANGER
SHALL BE HELD RESPONSIBLE FOR ANY ACCIDENTS OR INJURIES
SUFFERED BY ANY PERSONS OR DAMAGE TO ANY PROPERTY
OR ANY ADJACENT STRUCTURES, OR OF ANY OTHER PERSONS.

COPYRIGHT © 2003 METUO LAND S.E.A. CORP.
NO REPRODUCTION SHALL BE MADE WITHOUT THE
PRIOR WRITTEN CONSENT OF METUO LAND S.E.A. CORP.

LEGEND	
	SET PION
	FOUND IRON
	SECTION CORNER
	BOUNDARY LINE
	EASEMENT LINE
	RIGHT-OF-WAY LINE
	SECTION LINE
	LOT LINE
	BOUNDING LINE
	FENCE
	CURB LINE
	RAILROAD
	OVERHEAD ELECTRIC LINE
	OVERHEAD PHONE LINE
	OVERHEAD POWER & ELECTRIC LINE
	SANITARY SEWER
	STORM SEWER
	WATER LINE
	CLEAR CUT
	FIRE HYDRANT
	GAS VALVE
	GATE VALVE & WELL
	CITY WIRE
	LIGHT POLE
	SITE LIGHTING MOUNTED ON BUILDING
	WELL
	POST NO. VALVE
	ROUND CATCH BASIN
	SANITARY MANHOLE
	SQUARE CATCH BASIN
	STORM MANHOLE
	UTILITY POLE
	WATER VALVE
	ELECTRIC METER
	GAS METER
	TRAFFIC SIGNAL
	ASPHALT
	CONCRETE
	LANDSCAPED
	POINT OF BEGINNING
	STATE PLANE COORDINATE SYSTEM

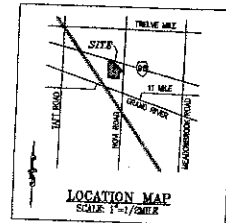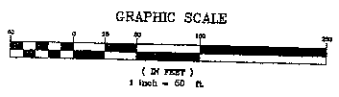

SOUTHEAST CORNER
SECTION 15
T. 15 S. R. 02 E.
POUND BURN BRIDGE
IN SECTION 15
STATE PLANE COORDINATE
SYSTEM
NAD 83
E 11389718.000

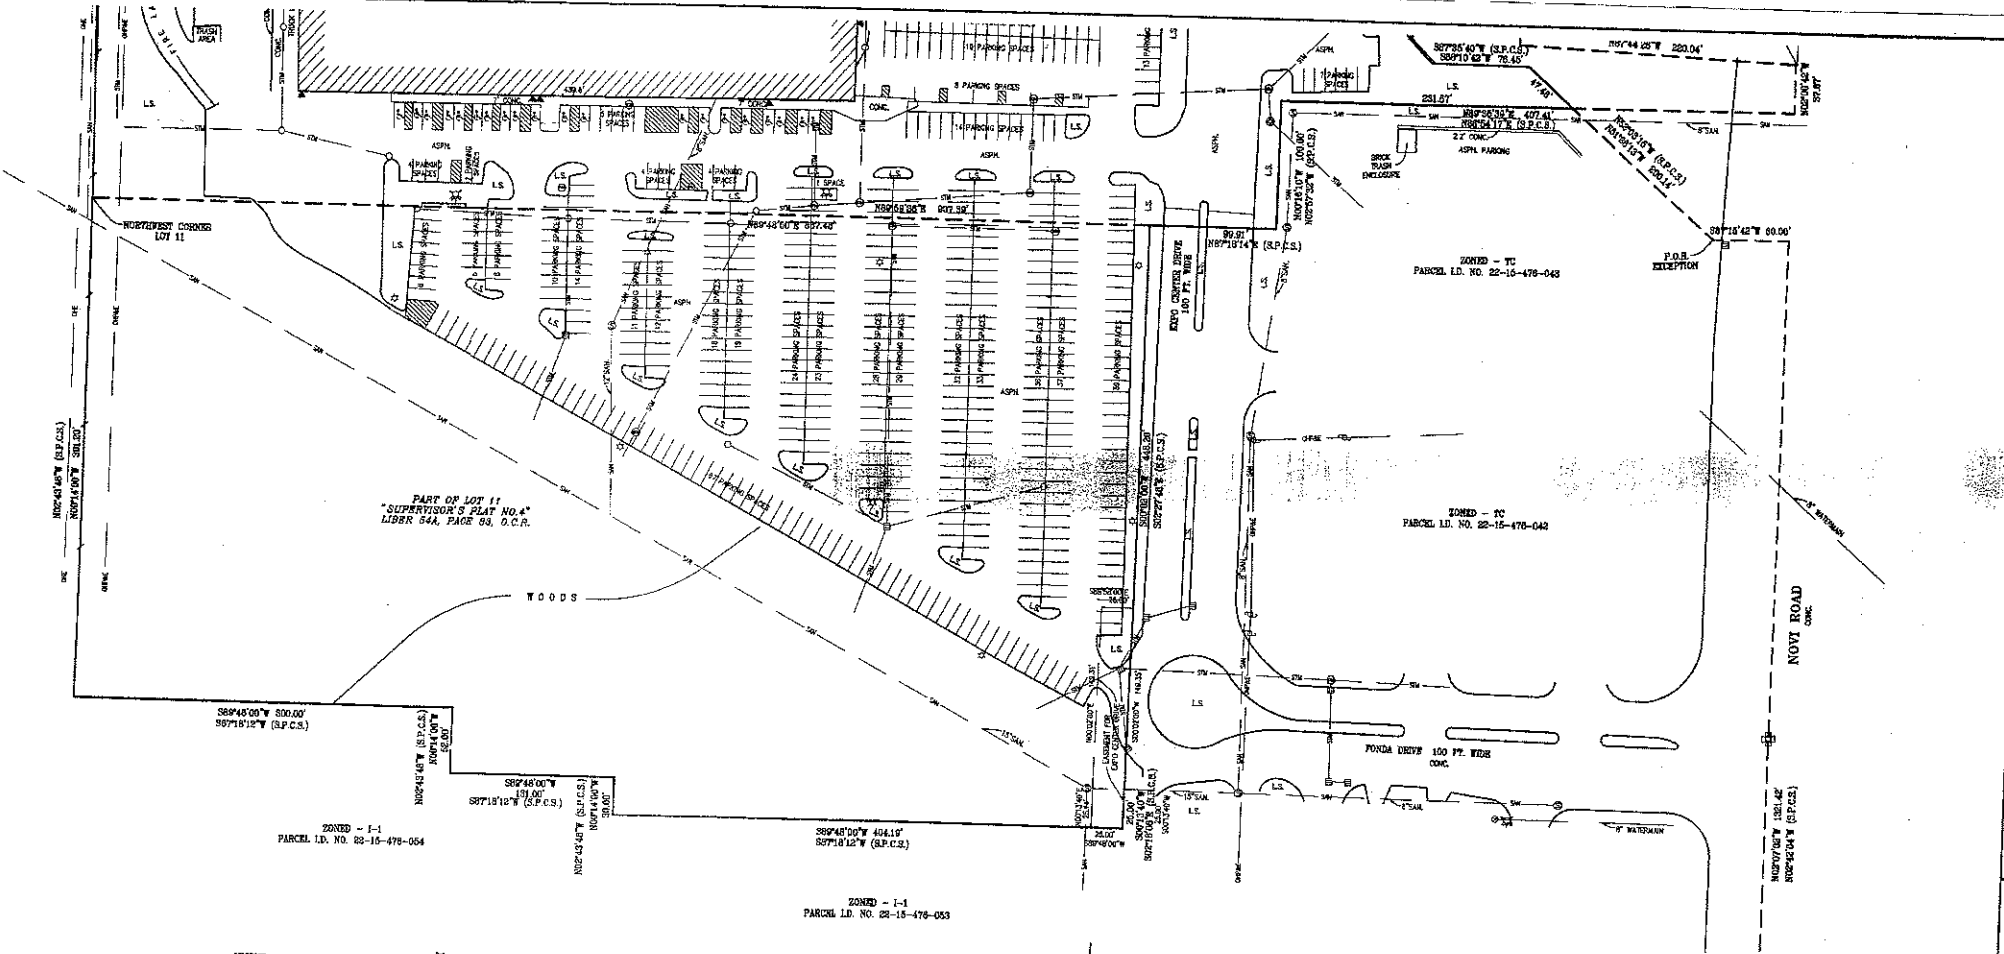

SIZE OF EXISTING IMPROVEMENTS ARE ENLARGED


PRELIMINARY SITE PLAN
43700 EXPO CENTER DRIVE
CITY OF NOVI
MICHIGAN - 48375
SECTION 15 - T.01N., R.08E.

JOB NO.
LS-07008


SHT. 2
OF 2

METUO LAND S.E.A. CORPORATION
SURVEYING • ENGINEERING
401 S. MAIN ST. CLAWSON, MICHIGAN 48017
TELEPHONE: (248) 588-2600 FAX: (248) 588-3117
E-MAIL: metcoland@aol.com

BY	REVISIONS	DATE
B.R.	LS-07008	
R.P.		
SCALE	1" = 50'	
DATE	AUG. 23, 2007	

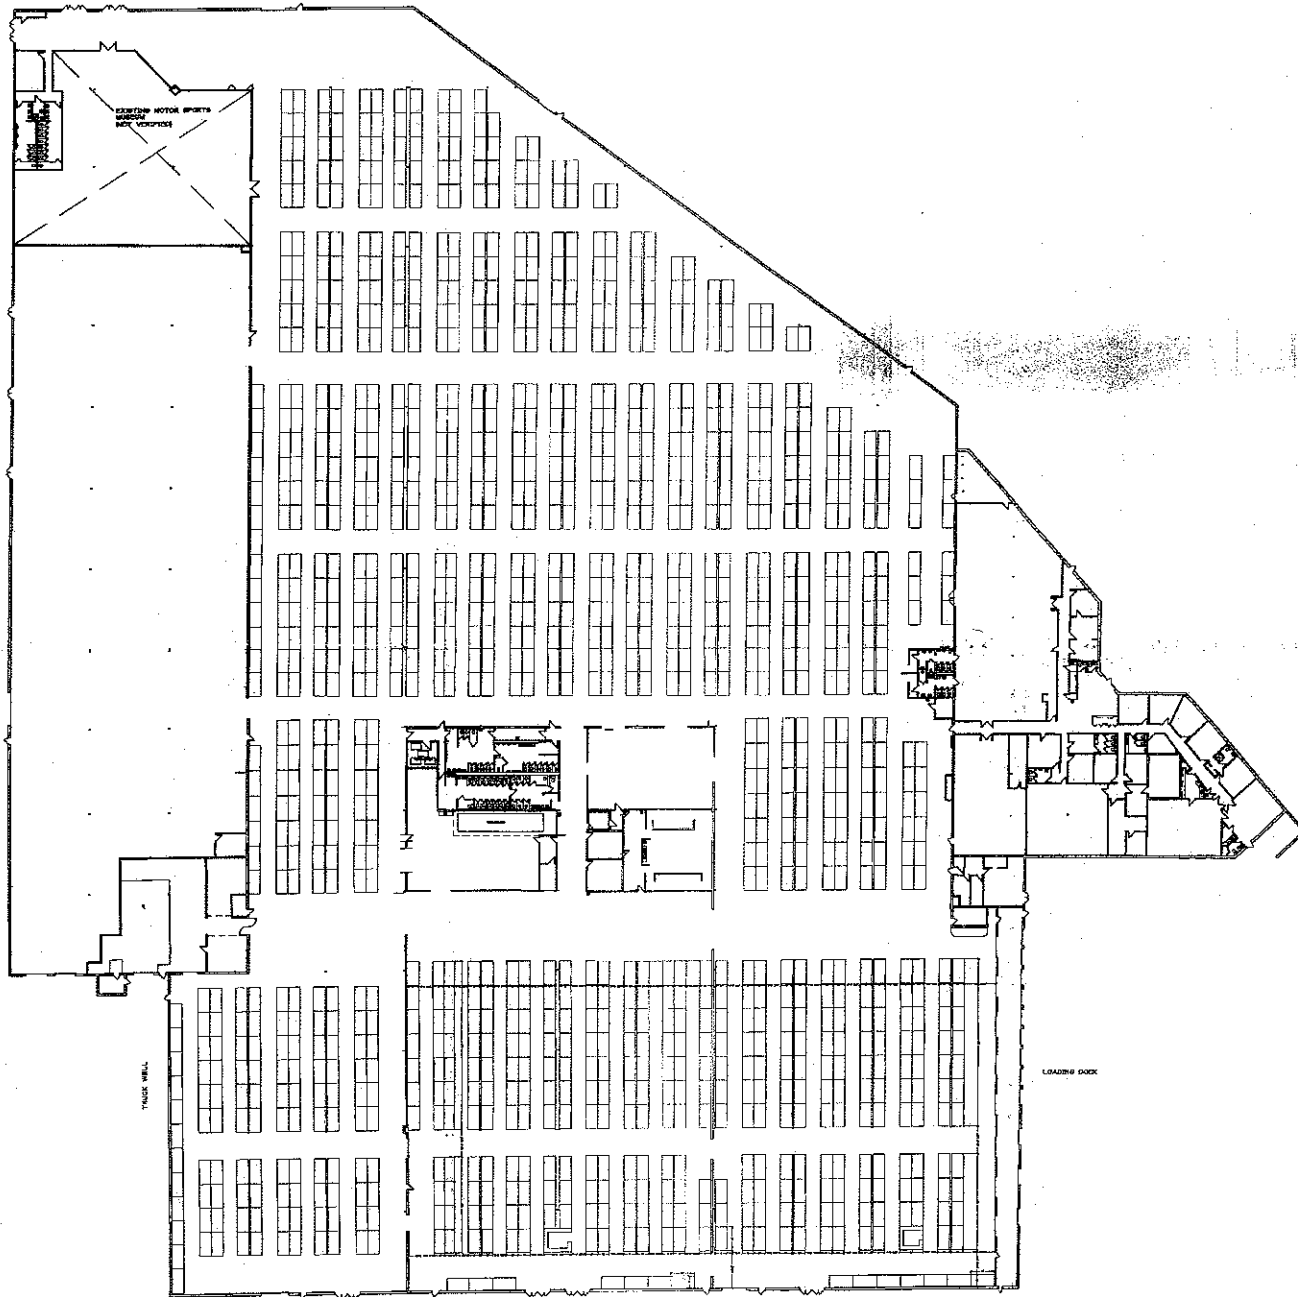

NORTH
COMPOSITE PLAN
 SCALE: 1/32" = 1'-0"

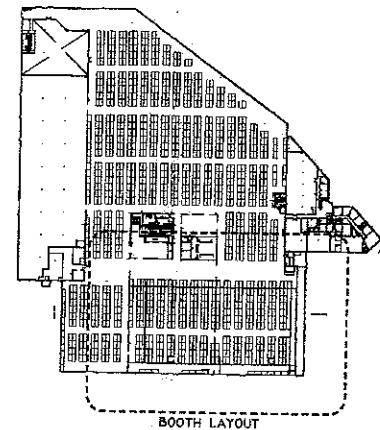

NORTH
KEY PLAN
 NOT TO SCALE

DAVIS & DAIS
 ARCHITECTS PLLC
 10000 PARKWAY
 FARMINGTON HILLS, MI 48334
 PHONE: 248-850-7744
 WWW.DAVISDAIS.COM

NOVI TRADE CENTER
 NOVI, MI

BOOTH LAYOUT
 COMPOSITE FLOOR PLAN

DATE
 4/30/07
 REVISION
 5/15/07

DRAWN BY
 CSB
 CHECKED BY
 JH
 JOB NO.

07126

SHEET NO.
 C1

TO CONCESSION AREA



LOADING DOCK

MAIN ENTRANCE



BOOTH LAYOUT ENLARGED PLAN

SCALE: 3/32" = 1'-0"

DAVIS & DAVIS
 ARCHITECTS
 2000 INTERNATIONAL RD., SUITE 100
 ANN ARBOR, MI 48106-1744
 PHONE (313) 963-7400 FAX (313) 963-7444
 WWW.DAVISINTERIOR.COM

PROJECT TITLE
**NOVI TRADE CENTER
 NOVI, MI**

BOOTH LAYOUT
 ENLARGED PLANS

SHEET TITLE
 DATE
 4/30/07
 REVISION
 6/16/07
 5-24-07 R2

DESIGN BY
 DS
 CHECKED BY
 DS
 JOB NO.

07126

SHEET NO.

P1