CITY OF		MEMORANDUM
	TO:	CITY OF NOVI PLANNING COMMISSION
	FROM:	SRI RAVALI KOMARAGIRI, PLANNER
$\langle M \rangle$	THRU:	BARBARA MCBETH, AICP, CITY PLANNER
NOVI cityofnovi.org	SUBJECT: DATE:	BOLINGBROOKE RECONSIDERATION OF WOODLAND PERMIT JANUARY 05, 2018

On January 05, 2018, Planning staff received a letter from G. Michael Kahm, Senior Vice President of Development with Singh Development, LLC regarding the Bolingbroke project (JSP17-34). The previously has recently revised the project name as 'Bolingbrooke'. The Planning Commission approved the Preliminary Site Plan, Woodland Permit, and Stormwater Management Plan on June 28, 2017 subject to a number of conditions. Planning Commission approved an amendment to the Woodland Permit for Bolingbrooke site condominium development at their meeting on July 26, 2017 based on the following motions (A copy of the memo dated July 20, 2017 provided to Planning Commission at that time is attached):

In the matter of Bolingbroke JSP17-34, motion to reconsider the motion that approved the Woodland Permit approved by the Planning Commission on June 28, 2017 as requested by the applicant in the letter dated June 30, 2017.

In the matter of Bolingbroke JSP17-34, motion to approve the Woodland Permit subject to the applicant being required to pay the 537 proposed off-site replacements to the City of Novi Tree Fund should either of the following conditions occur:

a. No Building Permits are applied for and issued for the Ballantyne site by November 1, 2018, or

b. If the current owner of the Ballantyne site (Singh Development) sells the property.

This motion is made for the following reasons: To allow the applicant sufficient time to obtain the required permits, update the Ballantyne site plan to accept Bolingbroke replacement trees, and to request a site plan extension for the Ballantyne project due to expire in December 2017. This motion is subject to the findings of compliance with Ordinance standards in the staff and consultant review letters, and all of the other the conditions and items listed in those letters being addressed on the Electronic Stamping Set. This motion is made because the plan is otherwise in compliance with Chapter 37 of the Code of Ordinances and all other applicable provisions of the Ordinance. In the letter, the applicant stated that they are in the process of selling Ballantyne property with the approved plans to another developer. It is the prospective buyer's intention to plant the woodland replacement trees on the property. The applicant requested to amend the previous motion as below:

"If the current owner of the Ballantyne site (Singh Development) sells the property; unless the purchaser of the Ballantyne site agrees in writing to assume the obligation to plant the replacement trees within the Ballantyne site or to pay the equivalent for the proposed off-site replacements to the City of Novi Tree Fund if no building permits are applied for and issued for the Ballantyne site by November 1, 2018. Upon the City's receipt of the written agreement evidencing the purchaser's assumption of such obligation together with a replacement performance guarantee, the letter of credit posted by Singh to secure the foregoing obligation shall be returned to Singh."

Staff Recommendation:

Staff reviewed the request and believes that the change of ownership does not affect the conditions previously agreed upon. Staff recommends amending the applicants suggested motion to assure that no changes will be made to the approved Ballantyne landscape plan.

The following suggested motion is provided to allow the Planning Commission to reconsider the motion as requested by the applicant:

In the matter of Bolingbrooke JSP17-34, motion to reconsider the motion that approved the Woodland Permit approved by the Planning Commission on June 28, 2017 and amended on July 26, 2017, as requested by the applicant in the letter dated January 10, 2018.

Following discussion, if the Planning Commission choses, the following motion suggested by Planning Staff could be considered. <u>Item b from the July 26, 2017 motion is being</u> <u>amended as item b as listed below:</u>

In the matter of Bolingbrooke JSP17-34, motion to approve the Woodland Permit subject to the applicant being required to pay the 537 proposed off-site replacements to the City of Novi

Tree Fund should either of the following conditions occur:

- a. No Building Permits are applied for and issued for the Ballantyne site by November 1, 2018,
- or
- b. If the current owner of the Ballantyne site (Singh Development) sells the Ballantyne property, unless the successor purchaser of the Ballantyne site
 - (i) agrees in writing, in a form acceptable to the City, to assume the obligation to plant the 537 required replacement trees for the Bolingbroke development on the Ballantyne property as a part of the Ballantyne development, or to pay the equivalent amount into the City of Novi Tree Fund as relates to the Bolingbroke site if no building permits are applied for and issued for the Ballantyne site by November 1, 2018, and

(ii) deposits a replacement guarantee for the 537 trees for the Bolingbroke development in a form and manner approved by the City in its sole discretion. Notwithstanding the foregoing, nothing in this provision shall exempt the developer of the Ballantyne development from its obligation to plant all the trees required under the development approval for the Ballantyne site, regardless of whether those trees are also credited to the Bolingbroke development, nor shall it exempt the developer of the Bolingbroke site from planting all required trees for that site over and above the 537 replacement trees to be planted on the Ballantyne site.

This motion is made for the following reasons: To allow the applicant to sell the property to a prospective buyer and update the Ballantyne site plan to accept Bolingbrooke replacement trees. This motion is made because the plan is otherwise in compliance with Chapter 37 of the Code of Ordinances and all other applicable provisions of the Ordinance.

APPLICANT LETTER



Real Estate - Developers - Builders - Investors - Management

SINGH DEVELOPMENT, L.L.C. 7125 ORCHARD LAKE ROAD SUITE 200 WEST BLOOMFIELD, MICHIGAN 48322 TELEPHONE: (919) 677-1510 CELL PHONE: (248) 640-4791 FAX: (248) 865-1630 E-MAIL: <u>kahm@SinghMail.com</u> www.singhweb.com

January 5, 2018

Barbara E. McBeth City Planner City of Novi 45175 W. Ten Mile Road Novi, Michigan 48375-3024

Re: Request for Amendment to Woodland Permit Conditions Bolingbroke; JSP17-34 Novi, Michigan

Dear Barb:

As you know, the Planning Commission approved an amendment to the Woodland Permit for our Bolingbroke site condominium development at their meeting on July 26, 2017. A summary of that action is attached for your reference. As recited in the motion, we would be required to pay into the City of Novi Tree Fund an amount to compensate for the planting of woodland replacement trees on our proposed Ballantyne site condominium community, located at the northwest corner of Eight Mile and Garfield Road, if either of the following two (2) conditions should occur:

- 1. No Building Permits are applied for and issued for the Ballantyne site by November 1, 2018, or
- 2. If the current owner of the Ballantyne site (Singh Development) sells the property.

As was pointed out during the above referenced Planning Commission meeting, the Ballantyne property is presently an open field and the planting of the woodland replacement trees on that property would provide for significant enhancements that would benefit the final completed development. We are in the process of selling that property with the approved plans to a very reputable builder/developer with prior experience in the City of Novi who would execute the project design as approved by the City of Novi. It is their desire to plant the woodland replacement trees on the property.

In light of the willingness of the buyer to plant the replacement trees within the Ballantyne project, we would like to respectfully request the consideration of an amendment to condition #2, as stated above, that would read as follows;

Barbara E. McBeth January 5, 2018 Page Two

"If the current owner of the Ballantyne site (Singh Development) sells the property; unless the purchaser of the Ballantyne site agrees in writing to assume the obligation to plant the replacement trees within the Ballantyne site or to pay the equivalent for the proposed off-site replacements to the City of Novi Tree Fund if no building permits are applied for and issued for the Ballantyne site by November 1, 2018. Upon the City's receipt of the written agreement evidencing the purchaser's assumption of such obligation together with a replacement performance guarantee, the letter of credit posted by Singh to secure the foregoing obligation shall be returned to Singh."

We hope that the above requests can be considered by the Planning Commission, as we believe that the planting of the trees, in lieu of funds going into the City of Novi Tree Fund, would prove to be an enhancement of the Ballantyne development, as well as the entire area of southwest Novi. Please let me know if you should need any additional information in order to consider this request.

Sincerely,

G. Michael Kahm Senior Vice President

Enclosure



PLANNING COMMISSION ACTION SUMMARY

CITY OF NOVI Regular Meeting JULY 26, 2017 7:00 PM Council Chambers | Novi Civic Center 45175 W. Ten Mile (248) 347-0475

MATTERS FOR CONSIDERATION

1. BOLINGBROKE WOODLAND PERMIT

Correspondence from Singh Development to request reconsideration of the conditions of approval of the Woodland Permit for the Bolingbroke site plan.

In the matter of Bolingbroke JSP17-34, motion to reconsider the motion that approved the Woodland Permit approved by the Planning Commission on June 28, 2017 as requested by the applicant in the letter dated June 30, 2017. Motion carried 5-2 (Avdoulos, Giacopetti).

In the matter of Bolingbroke JSP17-34, motion to approve the Woodland Permit subject to the applicant being required to pay the 537 proposed off-site replacements to the City of Novi Tree Fund should either of the following conditions occur:

- a. No Building Permits are applied for and issued for the Ballantyne site by November 1, 2018, or
- b. If the current owner of the Ballantyne site (Singh Development) sells the property.

This motion is made for the following reasons: To allow the applicant sufficient time to obtain the required permits, update the Ballantyne site plan to accept Bolingbroke replacement trees, and to request a site plan extension for the Ballantyne project due to expire in December 2017. This motion is subject to the findings of compliance with Ordinance standards in the staff and consultant review letters, and all of the other the conditions and items listed in those letters being addressed on the Electronic Stamping Set. This motion is made because the plan is otherwise in compliance with Chapter 37 of the Code of Ordinances and all other applicable provisions of the Ordinance. Motion carried 5-2 (Avdoulos, Giacopetti).

STAFF MEMO (Dated July 20, 2017)

MEMORANDUM

CITY OF		
INT	TO:	CITY OF NOVI PLANNING COMMISSION
	FROM:	KIRSTEN MELLEM, PLANNER
	THROUGH:	BARBARA MCBETH, AICP, CITY PLANNER
V M	SUBJECT:	BOLINGBROKE RECONSIDERATION OF WOODLAND
NOVI		PERMIT
cityofnovi.org	DATE:	JULY 20, 2017

On June 30, 2017, Planning staff received a letter from G. Michael Kahm, Senior Vice President of Development with Singh Development, LLC regarding the Bolingbroke project (JSP17-34). The Planning Commission approved the Preliminary Site Plan, Woodland Permit, and Stormwater Management Plan most recently on June 28, 2017 subject to a number of conditions.

The applicant would like the Planning Commission to <u>reconsider the motion made on June</u> <u>28, 2017 regarding the Woodland Permit</u> associated with both the Bolingbroke project (12 ½ Mile and Novi Road) and the Ballantyne project (currently approved for the northwest corner of Eight Mile Road and Garfield Road). The motion for approval of the Woodland Permit incorporated the items in the review letters, including this recommendation:

It should be noted that 537 of the total 588 (91%) Woodland Replacement requirements are proposed to be planted at Ballantyne; a proposed off-site development to be located at the northwest corner of W. Eight Mile and Garfield Road. Only 50 Woodland Replacement credits required (9% of the total) are proposed to be planted on the Bolingbroke development site. It should be noted that the Ballantyne development's Final Stamping Set plans were approved in December 2015 and will expire in December 2017. It is our understanding that the applicant has yet to apply for any building permits at the Ballantyne site and there is a fairly significant uncertainty as to whether the Ballantyne site will be built by this developer. ECT recommends that the applicant be required to pay the 537 proposed off-site replacements to the City of Novi Tree Fund should either of the following conditions occur:

- a. No Building Permits are applied for and issued for the Ballantyne site by December 2017, or
- b. If the current owner of the Ballantyne site (Singh Development) sells the property.

Applicant's letter

In his letter, the applicant states that the slowdown of the very high-end homes market has delayed the construction of the Ballantyne project and therefore also delayed the planting of the 537 woodland replacement trees from the Bolingbroke site to the

Ballantyne site. The applicant would like the Planning Commission to reconsider the deadline of December 2017 for building permits at Ballantyne as it is not feasible at this time, and to instead extend the deadline to December 2022 or for five years. The rationale from the applicant's viewpoint is to allow for the very high-end homes market to rebound and allow time for the development, and all of the necessary pre-requisites to the development, to begin. See attached copy of letter.

City's Woodland Consultant

The City's woodland consultant, Pete Hill, Senior Associate Engineer with Environmental Consulting & Technology, Inc. (ECT) has reviewed the request. Our consultant does not support an extension of the deadline to plant the replacement trees because it does not follow the intent of the City's Woodlands Protection Ordinance (Chapter 37) or the Performance Guarantees (Chapter 26.5) requirements.

Section 37-8 states that replacements shall be:

- (d) on-site within the same woodland area,
- (f) elsewhere on the subject property (and preserved with conservation or landscape easement to be granted to the City), or
- (g) credits paid to the City of Novi Tree Fund.

The application review procedures of the Woodland Ordinance state in Section 37-30.e: whenever a use permit is granted, the Planning Commission shall: (2) Fix a reasonable time within which any woodland operations must be completed; (a) in general, woodland operations are to be completed in a time period consistent with the provisions of Chapter 26.5, particularly section 26.5-5(c). The provisions of Chapter 26.5 state that all required site improvements shall be completed within two years after issuance of the initial permit and within 6 months after a temporary occupancy permit has been issued for any structure on the property, whichever is shorter or occurs first.

Staff Recommendation

It is Staff's opinion that the additional five years that the applicant is requesting is too long of a timeframe to wait for the necessary replacement of the 745 regulated trees that were removed in 2005 (when the development of Bolingbroke originally commenced and has remained in this state for 12 years), and that this long of a timeframe would not be consistent with intent of the Code of Ordinances. Staff advises that a defined time frame for planting of the replacement trees is advised since it is the intent of the ordinance to protect our natural resources and public health, prevent erosion and flooding, and maintain natural beauty for existing and future residents.

Staff recommends that, *if the Planning Commission wishes to reconsider* the motion made at the previous Planning Commission meeting, that an alternate timeframe be considered

due to the statements provided by the applicant regarding the actions that would be necessary for the applicant to receive building permits prior to December 2017. <u>Staff</u> would recommend that the deadline for the applicant to acquire building permits for the Ballantyne site be extended to no later than November 1, 2018 to allow sufficient time for the applicant to obtain the required permits, update the Ballantyne site plan to accept Bolingbroke replacement trees, and to request a site plan extension for the Ballantyne project due to expire in December 2017.

The following suggested motion is provided to allow the Planning Commission to reconsider the motion as requested by the applicant:

In the matter of Bolingbroke JSP17-34, motion to reconsider the motion that approved the Woodland Permit approved by the Planning Commission on June 28, 2017 as requested by the applicant in the letter dated June 30, 2017.

Following discussion, if the Planning Commission choses, the following motion suggested by Planning Staff could be considered:

In the matter of Bolingbroke JSP17-34, motion to approve the Woodland Permit subject to the applicant being required to pay the 537 proposed off-site replacements to the City of Novi Tree Fund should either of the following conditions occur:

a. No Building Permits are applied for and issued for the Ballantyne site by November 1, 2018, or

b. If the current owner of the Ballantyne site (Singh Development) sells the property.

This motion is made for the following reasons:

To allow the applicant sufficient time to obtain the required permits, update the Ballantyne site plan to accept Bolingbroke replacement trees, and to request a site plan extension for the Ballantyne project due to expire in December 2017. This motion is subject to the findings of compliance with Ordinance standards in the staff and consultant review letters, and all of the other the conditions and items listed in those letters being addressed on the Electronic Stamping Set. This motion is made because the plan is otherwise in compliance with Chapter 37 of the Code of Ordinances and all other applicable provisions of the Ordinance.

C: Charles Boulard, Community Development Director Tom Schultz, City Attorney APPLICANT RESPONSE LETTER

TAX ID. 22-10-280-004, -005 ABD -008 A PART OF THE NORTHEAST 1/4 OF SCIENTIN 10, TOWN 1 NORTH, RANCE 8 A PART OF THE NORTHEAST 1/4 OF SCIENTIN 10, TOWN 1 NORTH, RANCE 8 PARTICULARD DESCRED AS COMMENCING AT THE EAST 1/4 COMMENT SAT NOW NEW SCIENCE NORTH 890134* WEST, 99.99 TEET, ALONG THE EAST AND WEST 1/4 LINE OF SAD SCIENTIN 10 AND THE CENTERINE OF 12 1/2 MUE ROAD, TO THE POINT OF BEGINNING, THENCE CONTINUING NORTH 90134* WEST, 1084-47 FEET, ALONG THE EAST 1/4 UNE OF SAD SCIENTING 1084-77 FEET, ALONG THE EAST 1/4 UNE OF 90NT BEING SOUTH 890134* EAST, 1577.00 FEET, FROM THE CENTER OF 90NT BEING SOUTH 890134* CAST, 223.40 FEET, THENCE MORTH 602529* EAST, 9302 SCIENTIN, 1922.70 FEET, FROM THE NORTHEAST CORRER OF 90NT BEING DUE SOUTH, 1922.70 FEET, FROM THE NORTHEAST CORRER OF 90NT BEING MODAL (ELCOLATEL); THENCE 2612.37 FEET ALONG A 90NT HE ALONG AND (RELCOLATEL); THENCE 2612.37 FEET ALONG A 90NT HI 1322/4* WEST, 293-40 FEET, ALONG THE WESTERLY ROHT-OF-WAY 90NT HE ADONG (RELCOLATEL); THENCE 2612.37 FEET ALONG A 90NT HILL ALONG AND (RELCOLATEL); THENCE 2612.97 FEET ALONG A 90NT HILL ALONG ALONG AND (RELCOLATEL); THENCE 2610NT HILL AND 90NT HILL ALONG ALONG AND (OF SAUD NOW ROAD (REGLOATED), TO THE POINT OF BEGINNING. ALL OF THE ABOVE CONTINUES 13,75 ACRES. AND ALSO, A PART OF THE NORTHEAST 1/4 CONSECTION 11, TOWN I MORE PARTICULARY DESCRIBED AS COMMENSION AT THE WEST 1/4 CONSE OF SAUD SECTION 11, THENCE DUE NORTH, 23,33 FTET, ALONG THE WEST ILINE OF SAUD SECTION 11, THENCE DUE NORTH, 23,33 FTET, ALONG THE WEST SAUD SECTION 11, THENCE DUE NORTH, 23,33 FTET, ALONG THE WEST ILINE OF SAUD SECTION 11, THENCE DUE NORTH, 23,33 FTET, ALONG THE WEST SAUD SECTION 11, THENCE DUE NORTH, 24,350 FTET, ALONG THE WEST AND A CHORD BERRING AND DISTANCE OF SOUTH 2493'SE TEXT, 67,44 FTET, ALONG THE WESTELY RIGHT-OF-WAY OF CLD NOU ROAD (CURVE HAWING A ROUIS OF 281.73 FTET, A CONTRAL, MAGLE OF 13'44'31' TO THE WESTELY RIGHT-OF-WAY OF NOU ROAD (SCOTTA), TO THE POINT OF BEGINNING, ALL OF THE ABOVE CONTRALING 057,206ES, RIGHT-OF-WAYS OF RECORD, RIGHT OF RUGHT TO THE RIGHTS OF THE PUBLIC IN 12 1/2 MILE ROAD AND OLD NOW ROAD.

LEGAL DESCRIPTION

TAX ID 22-10-280-004 -005 ABD -008

GENERAL NOTES

- NOTIFY THE CITY OF NOVI AT (248) 347-0454 A MIN. OF 48 HOURS PRIOR TO THE START OF CONSTRUCTION.
- 2. ALL CONSTRUCTION MUST CONFORM TO THE CURRENT STANDARDS AND SPECIFICATIONS ADOPTED BY THE CITY OF NOVI.
- CALL 811 ONE-CALL UTILITY LOCATING A MINIMUM OF 72 HOURS PRIOR TO THE START OF CONSTRUCTION.
- 4. ALL SOIL EROSION AND SILTATION MUST BE CONTROLLED AND CONTAINED ON-SITE. ALL EXCAVATION UNDER OR WITHIN 1 ON 1 INFLUENCE OF ANY PAVEMENT, EXISTING OR PROPOSED, OR WHERE SAND BACKFILL IS CALLED FOR ON THE PLAN, SHALL BE BACKFILLED AND COMPACTED WITH GRANULAR MATERIAL (SAND) MODT CLASS II TO 95 PERCENT MAXIMUM UNIT DENSITY.
- 6. THE CONTRACTOR IS RESPONSIBLE FOR ANY DAMAGE TO EXISTING UTILITIES AND FACILITIES. THE CONTRACTOR SHALL EXPOSE EXISTING UTILITIES AT THE PROPOSED UTILITY CROSSINGS PRIOR TO START OF UNDERGROUND CONSTRUCTION. ANY CONFLICTS WITH UTILITIES SHALL BE IMMEDIATELY REPORTED TO THE PROJECT ENGINEER.
- WHERE TWO UTILITIES CROSS, INCLUDING SANITARY SEWER LEADS, PROVIDE POROUS GRADE "B" BACKFILL MATERIAL COMPACTED IN 6-INCH LAYERS TO THE UNDERSIDE OF THE HIGHER UTILITY OF AS SPECIFIED ON THE DETAIL SHEET.

8. DUST CONTROL SHALL BE MAINTAINED AT ALL TIMES.

- 9. ANY MUD TRACKED ONTO NOVI ROAD SHALL BE REMOVED DAILY.
- 10. IF DEWATERING IS DETERMINED TO BE REQUIRED, IT WILL BE THE RESPONSIBILITY OF THE CONTRACTOR TO IDENTIFY THE AREA TO BE DEWATERED, TO MONITOR AND TO DETERMINE THAT THERE WILL NOT EE ANY IMPACT TO ANY ADJOINING OF OFFSTE PROFERENTES DEWATERING PROCEDURES SHALL BE IN COMPLIANCE WITH ORDINANCE SEC. 11-37 (h).
- IF DRAIN TILE IS LOCATED IN THE FIELD DURING CONSTRUCTION, TILE WILL NEED TO BE CONNECTED TO PROPOSED STORM SEWER.

A CITY OF NOVI RIGHT-OF-WAY PERMIT IS REQUIRED FOR WORK WITHIN ANY CITY PUBLIC ROAD RIGHT-OF-WAY.

13. ALL PAVEMENT MARKINGS, TRAFFIC CONTROL SIGNS, AND PARKING SIGNS SHALL COMPLY WITH THE DESIGN AND PLACEMENT REQUIREMENTS OF THE MICHIGAN MANUAL OF UNIFORM TRAFFIC CONTROL DEVICES.

BENCH MARKS

SITE BENCH MARKS REFE	RENCE BENCH MARKS
ARROW ON HOREANT 180" +/- MEST OF MERCING ON HOREANT 180" +/- MEST OF 1/2 URL FROAD. 1007 ON THE NORTH SIDE OF 12 1/2 URL FROAD. 20	NCE BENCH MARKS (U.S.C.S.) D-B: TOP 1" RON PIPE 0 END OF SET N CONVERTE 301-/- 301H OF HUBE 12 1/2 MILE ROAD NORTHWEST RENOPERTY 0 HOUSE #JASBI 12 1/2 MILE ELEVATION 975-16 U.S.C.S. DATUM D-5: 32" MAUATU TREE 0 ENTRANCE TO TREE FAMI 201-/- INGHT CENTREINE 12 TREE FAMI 201-/- INGHT CENTREINE 12 ROAD. ELEVATION 975.20 U.S.C.S.
P.K. NAIL IN WEST SIDE OF UTILITY POLE AT THE SOUTHWEST CORNER OF OLD NOVI ROAD AND NOVI ROAD. ELEVATION= 960.85 U.S.G.S. DATUM.	

Engineering Construction Plans for




A SITE CONDOMINIUM CITY OF NOVI, OAKLAND COUNTY, MICHIGAN





691 WING STREET PLYMOUTH, MICHIGAN 48170 PHONE: 734.455.5501

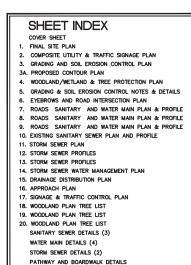



SOIL EROSION CONTROL DETAILS


SINGH DEVELOPMENT 7125 ORCHARD LAKE ROAD SUITE 200 WEST BLOOMFIELD, MI 48322 PHONE: (248)865-1600


PROPRIETOR


WETLAND FLAGGING DONE BY KING & MacGREGOR ENVIRONMENTAL INC. 43050 FORD ROAD SUITE 130 CANTON, MI 48187 TEL.: (734)354-0593

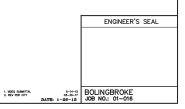


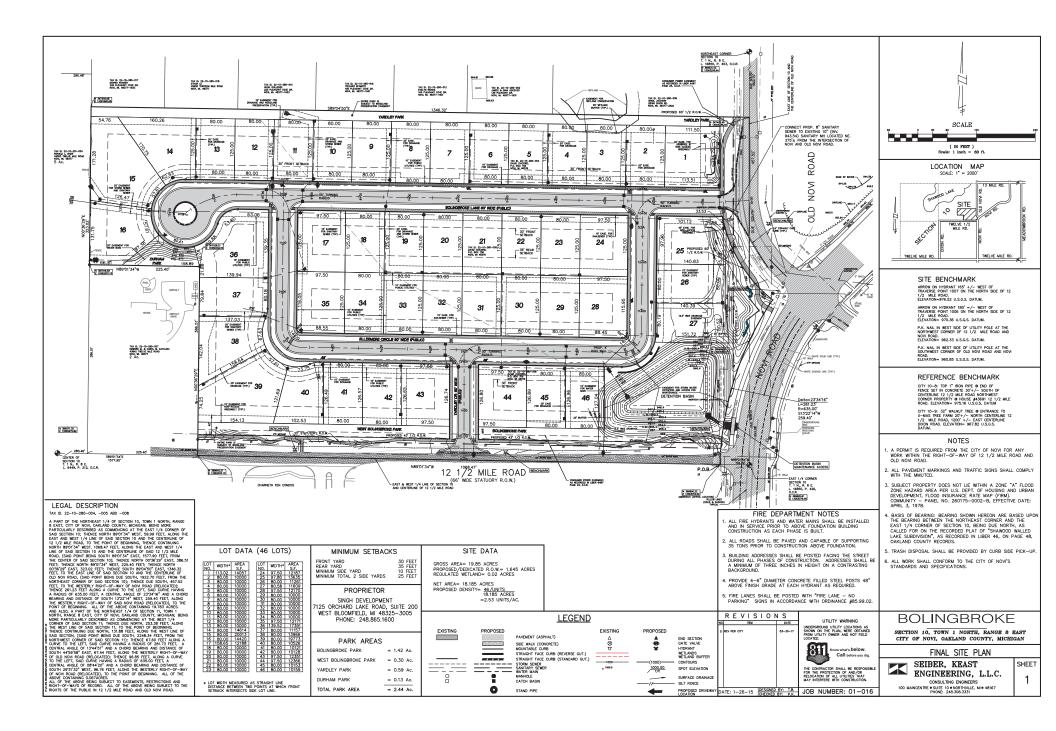

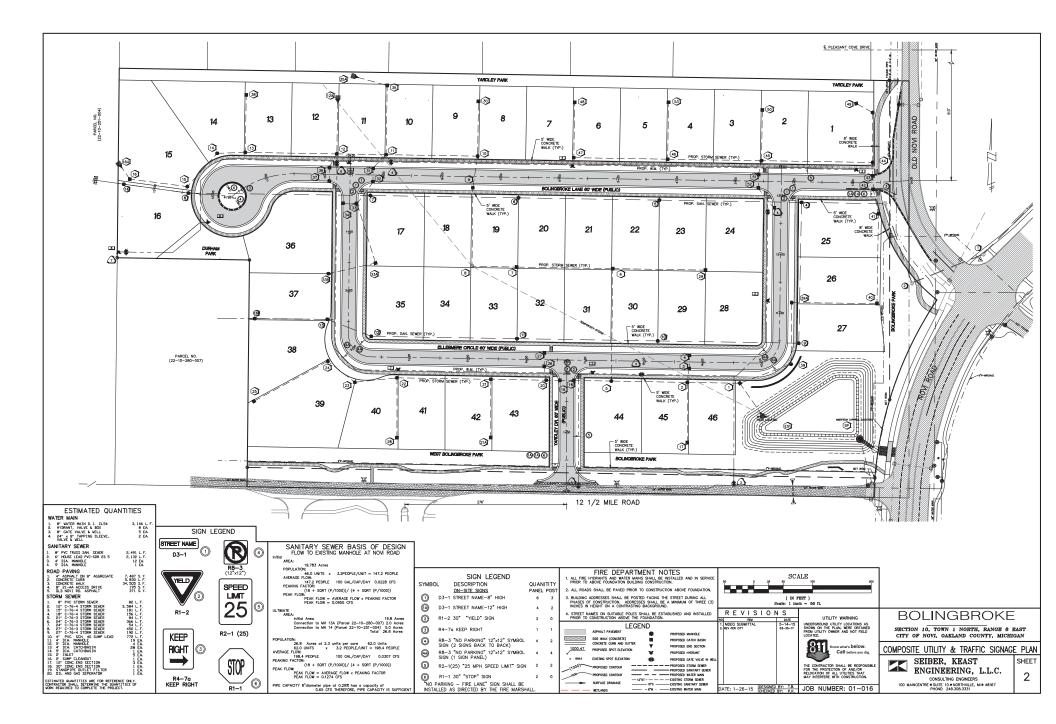


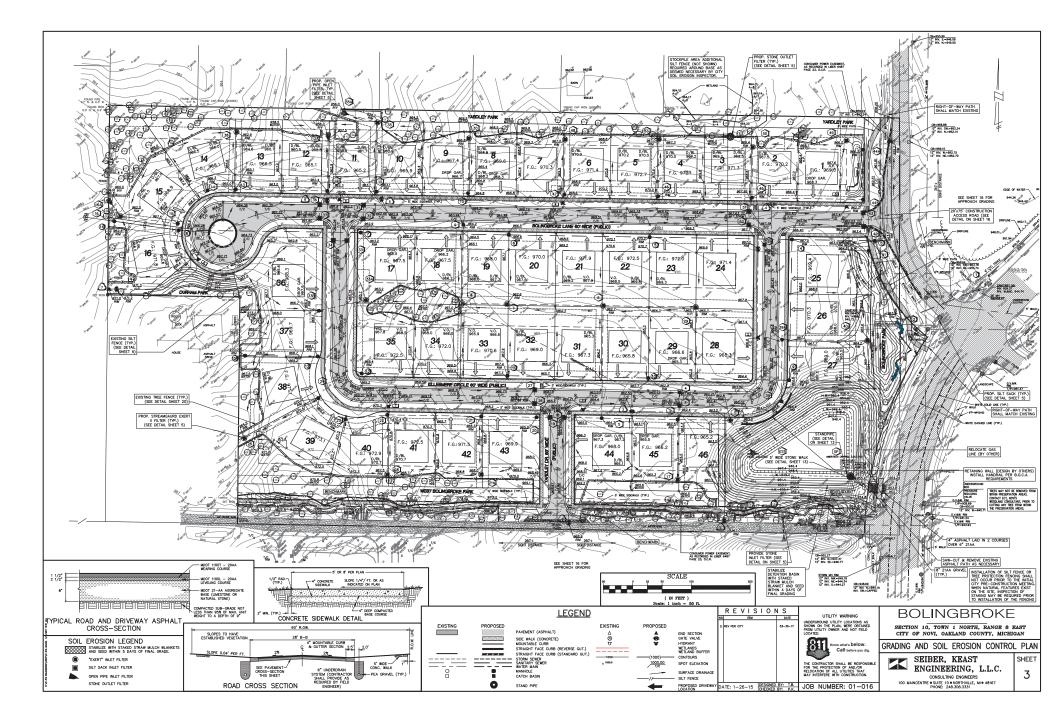


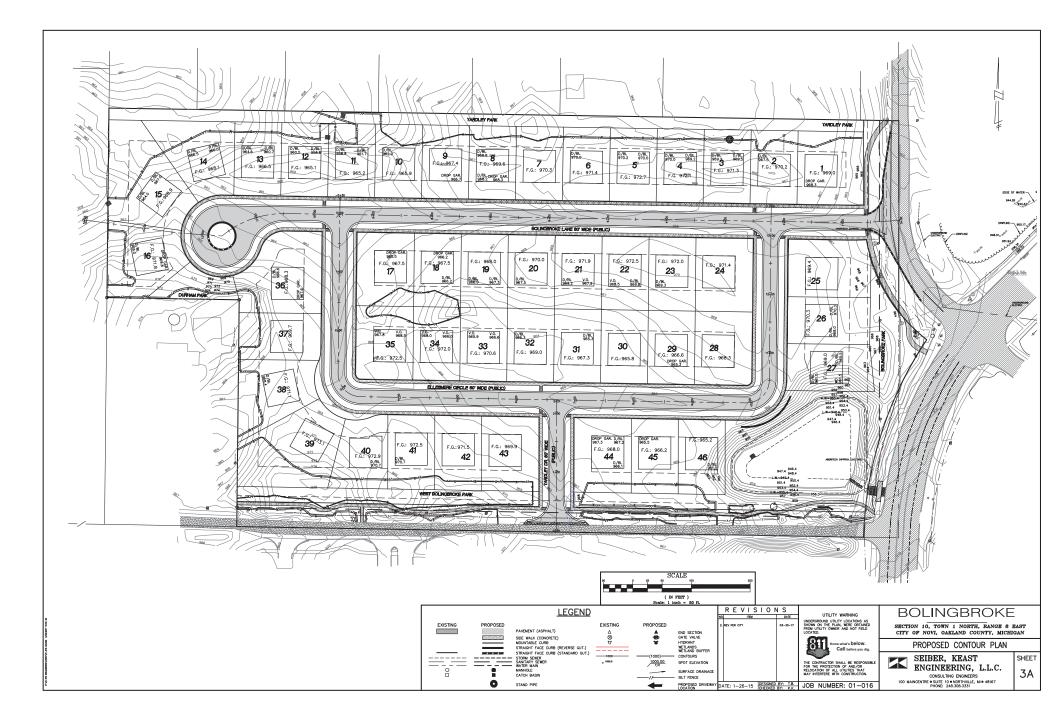


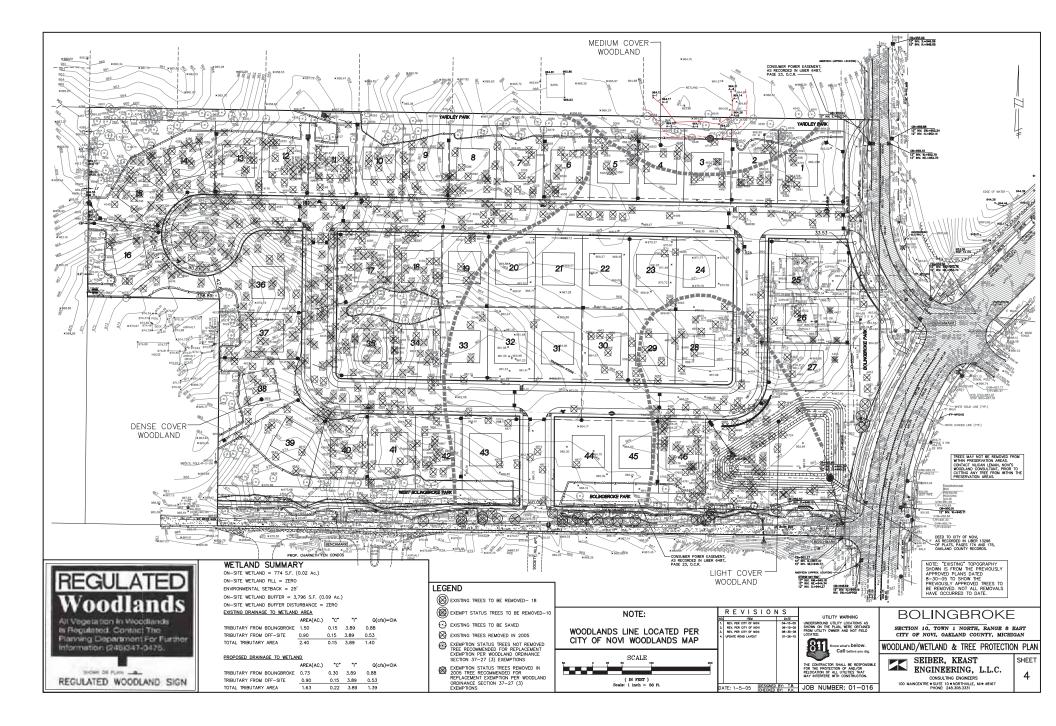



SOIL EROSION CONTROL NOTES			
1. SACK TYPE FILTERS SHALL BE INSTALLED ON ALL CATCH BASINS AND INLETS.	STANDPIPE GENERAL NOTES:	18" 12" 1/2" RAD.	4
2. DEWATERING OF ANY KIND MUST BE FILTERED THROUGH VEGETATION, STONE OR "FILTER BAG".	STAINDFIFE GENERAL INVIES. THE SUBUNISION ASSOCIATION IS RESPONSIBLE FOR THE MAINTENANCE OF THE STANDPIPE. MAINTENANCE SHOULD BE PERFORMED FOLLOWING ANY STORM EVENT AND SHOULD INCLUDE:	4 1*/FT.	1
 IT IS THE DEVELOPER'S RESPONSIBILITY TO INSURE THE PROJECT STREETS AND ADJACENT ROADS ARE CLEAN & SWEPT THROUGHOUT THE ENTIRE CONSTRUCTION PERIOD. 		12 8	
 IT IS THE DEVELOPER'S RESPONSIBILITY (NOT THE BUILDER'S OR HOMEOWNER'S) TO ACHIEVE STABULZATION OF ALL DISTURBED AREAS WITHIN & WORKING DAYS OF ESTABLISHING THE FINAL GRADE. STABULZATION SHALL BE ETHER TEMPORARY OR PERMAMENT. 	 CHECK TO MAKE SURE THE OUTLET HOLES IN THE STANDPIPE ARE NOT CLOGGED WITH SEDIMENT. 		
GRADE. STABILIZATION SHALL BE EITHER TEMPORARY OR PERMANENT. 5. IT IS THE DEVELOPER'S RESPONSIBILITY TO GRADE AND STABILIZE DISTURBANCES DUE TO	 ACCUMULATED SEDIMENT SHALL BE REMOVED FROM THE FILTER MATERIAL, WHEN APPRECIABLE AMOUNTS HAVE ACCUMULATED. 	30"	
INSTALLATION OF PUBLIC UTILITIES (I.E. PHONE, GAS, ELECTRIC, CABLE, ETC.)			
 THE DEVELOPER IS RESPONSIBLE FOR DUST CONTROL THROUGHOUT ALL PERIODS OF CONSTRUCTION. WATERNOT TANKS WILL BE AVAILABLE AT ALL TIMES TO BE USED ON ANY AREA WHERE DUST BECOMES A PROBLEM. 	 STANDPIPE IS PROPOSED AS A PERMANENT STRUCTURE. IT IS THE RESPONSIBILITY OF THE DEVELOPER TO REMOVE THE CLOTH FILTER AROUND THE STANDPIPE, IMMEDIATELY AFTER ALL CONTRIBUTING AREAS FROM THE SUBDIVISION ARE 	MOUNTABLE CONCRETE CURB AND GUTTER DETAIL	FREE DRAINING AGGREGATE
 PARKING OF VEHICLES, EQUIPMENT, OR STOCKPILING OF MATERIALS IS STRICTLY PROHIBITED ALONG OR WITHIN THE 12 1/2 MILE ROAD RIGHT OF WAY AREA. 	STABILIZED.	AND GOTTER DETAIL	
		24*	
SEQUENCE OF CONSTRUCTION FOR SOIL EROSION CONTROL		5.5 1.75	
1. ATTEND AN ENVIRONMENTAL PRE-CONSTRUCTION MEETING WITH THE APPROPRIATE CITY OF NOVI STATE AND ITS AGENTS.		1 58/ /4	DRAIN TILE
		N 00 14 10 SLOPE 0.02'/FT.	
 INSTALL ALL SOIL EROSION AND TREE PROTECTION FENCING AS PER APPROVED PLANS. CLEAR ONLY WHAT IS NECESSARY TO INSTALL FENOING. CONSTRUCT CONSTRUCTION ACCESS HAUL ROAD PER THE APPROVED DETAIL. 	INSPECTION & MAINTENANCE SCHEDULE FOR SOIL EROSION CONTROL	- h 1/2" DIA. BAR	6" MINIMUM COMPACTED GRANULAR BASE
			ANCHOR LANDSCAPE WALL DETAIL
3. CONTACT THE CITY OF HOW OR ITS AGENT TO HAVE THE THESE USED IN "2" INSPECTIBLE FOR APPROVAL, UPPON APPONLO, OF ADDRESHINGHIDE THESE, THE DEVELOPER MOST SOURCEME A ULL PPRE-CONSTRUCTION MEETING WITH THE CITY OF NOVL. CLEARING AND GRUBBING MAY TAKE PLACE AT THIS TIME, BUT NO DRAINEG/MASS GRAND UNTIL SEPARATE APPROVALIS GRANTED.	GRADE STABUZATION STRUCTURES SUCH AS: DROP CONTROL STRUCTURES; SDE DRAINS (ENCLOSED): DROP INLET SPILLBAR'S; DROP PIPE'S: STRUCTURES; DROP TOEWALS; DROP BOXES; CURTES OR FLUERS (SOD, ROCK CONCRETE); EARTH DRAIMMENT STRUCTURES; DOMMCRAINS; SPILLBAR'S SHALL BE MANTAINED AS FOLLOWS;		
 STRIP AND STOCKPILE TOPSOIL IN A LOCATION APPROVED BY THE OWNER/ENGINEER. PLACEMENT OF ADDITIONAL CONTROL MEASURES MUST BE INSTALLED ON AND AROUND THE STOCKPILE. 	EMBANAVENI STRUCTURES; DOWNDRAINS; SPILLWAYS SHALL BE MAINTAINED AS FOLLOWS:		FABRIC SILT FENCE
	BECAUSE ORADE STABULZATION STRUCTURES ARE SUBJECT TO HIGH FLOW CONDITIONS, PERIODIC INSPECTIONS SHOULD BE PERFORMED TO ENSURE THAT EROSION IN NOT OCCURRING, AND THAT VEGETATION IS ADEQUATELY	STRAIGHT FACE CONCRETE CURB REVERSE GUTTER DETAIL	SLT PENCE JOINT
5. CONSTRUCT EXPLICIT ADV/ DETENTION BASIN ALLONG WITH APPLICABLE STORM SENER (EXPL-SECTIONS, SHORT STORM SEXER LEDINS, STANDPRO, CULLET FLITZIN, GRADE TO FAAL LEVATIONS, DISTRUITE TOPSOLE, SEED AND STAKE STRAW MULCH ELANKETS ON THE SLOPES OF THE BASIN, INSTALL SEDURETH BASIN BLOCK RETAINING WALL.	ESTABLISHED. THESE STRUCTURES SHOULD ALSO BE INSPECTED AFTER STORM EVENTS WHICH EXCEED THE DESIGN STORM. THE DISCHARGE POINT SHOULD BE INVESTIGATED TO ENSURE THAT THE CONCENTRATED FLOWS ARE	NETENSE OUTTEN DETAIL	
THE BASIN. INSTALL SEDIMENT BASIN BLOCK RETAINING WALL. 6. INSTALL UTILITIES (WATER MAIN, STORM SEWER, SANITARY SEWER) COMPLETE.	TOLOGIE GARGE EXPREDIDATO TRIVINGES AN EXPERIT TO TATA TATA TATA TATA TATA TATA TATA	24" 5.5"1.75"	surport rouge alle alle
 INSTALL UTUITES (WATER MAIN, STORM SEMEN, SANTARY SEMEN) COMPLETE. INSTALL, AS PER APPROVED PLANS, THE CATCH BASIN INLET FILTERS. INSPECT AND <u>MAINTAIN</u> FILTERS AS DIRECTED TO PREVENT CLOGGING AND UNINCESSARY FLOODING. 	FUNCTIONING, REPAR OR REPLACE FALLINGS THUTTERS AND FINTER URAN PUNCTIONING, REPAR OR REPLACE FALLING STRUCTURES IMMEDIATELY. ADDRESS WEDETATION AND DROSON PROBLEMS AS SOON AS WEATHER DEPLATE OFFICE DEPLACE FALLING AND DROSON PROBLEMS AS SOON AS WEATHER		PLAN WEW
FILTERS AS DIRECTED TO PREVENT CLOGGING AND UNNECESSARY FLOODING. B. GRADE ROADWAY LIMITS AND INSTALL PAVEMENT COMPLETE.	PERMITS. OPEN STRUCTURES SHOULD BE SCHED OR MARKED TO ALERT PEOPLE IN THE VICINITY ABOUT POTENTIAL DANCERS. RIP-RAP	1 10 10 10 10 10 10 10 10 10 10 10 10 10	SPACING 6' MAX. FENCE POSTS DRIVEN
 ORDE ROADING UNITS AND INSTALL PAYEMENT COMPLETE. INSTALL ALL PUBLIC UTILITIES (GAS, ELECTRIC, TELEPHONE, CABLE) COMPLETE. 			
10. STABILIZE TEMPORABILY OR PERMANENTLY ALL DISTURBED AREAS WITHIN RIVE (5) DAYS OF FINAL GRADE. USE 3-4" OF TOPSOLL WHERE VEGETATION IS REQUIRED.	AFTER THE FIRST RAINFALL FOLLOWING INSTALLATION, THIS IS PARTICULARLY IMPORTANT IN AREAS WHERE RIP-RAP THAT IS DISPLACED DURING THE STORM WOULD IMPACT CULVERTS. THEREFORE, RIP-RAP SITES	A BARS	
URADE. USE 3-4" OF TOPSOIL WHERE VEGETATION IS REQUIRED. 11. INSPECT AND MAINTAIN ALL SOIL EROSION AND SEDIMENTATION CONTROL MEASURES. THROUGHOUT	NOTICIDE ACTION STREAMENT OF ALL BRANCED STREE MADENTLY ATTENDED THE TARAVAL (INCOMENDATIONAL TO BE ADDRESS PARTICIDED TO ANTAL TARAVAL RECEIVE AND AN ANTAL TO AND ANTAL AND AND AND AND AND AND AND AND AND AND		
 INSPECT AND MAINTAIN ALL SOIL EROSION AND SEDIMENTATION CONTROL MEASURES. THROUGHOUT THE CONSTRUCTION OF THE PROJECT, REMOVAL OF CONTROL MEASURES MAY ONLY TAKE PLACE ONCE. THE ENTIRE STELLY STABILIZED. 			
SOIL EROSION CONTROL VIOLATIONS/CITATIONS	STORMWATER CONVEYANCE CHANNEL	STRAIGHT FACE CONC. CURB	VV V SUPPORT PENCE V
1. ROUTINE INSPECTIONS WILL BE PERFORMED BY THE CITY OF NOW OR ITS AGENT ONCE A WEEK.	AT MINING, CHEEV, ALL CONSTRUCTIO CHANNELS, ATTER LACK STORM MICH MISTE OR CHEEDIS THE EXPLANED STORM, ON RP-MARE LAER WINTERNELS, CHEEV FOR SCOLERING ELEVIS THE RIP-APA LAVER, AND BE SURE THE STORMS HAVE NOT BEDL SOPERATE THE RIP-APA LAVER, AND BE SURE THE STORMS HAVE NOT BEDL SOPERATE WITH A REAL REAL REAL REAL REAL REAL REAL RE	W/STANDARD GUTTER DETAIL	FRONT VIEW
UPON COMPLETION OF INSPECTION, IF THE SITE IS FOUND NOT TO BE IN COMPLIANCE WITH CITY OF NOW'S SOIL EROSION AND SEDIMENTATION CONTROL ORDINANCE, THEN THE PERMIT	BELM LINEAUED BY THE FLOW. PARTICULAR ATTENTION SHOULD BE PAUD TO THE CUTLET OF THE CHANNEL IF ERGSION IS OCCURRING, APPROPRIATE ENERGY DISSPATION MEASURES SHOULD BE TAKEN, SIDURINT, SHOULD BE		ON LIPSUL SDF OF DUTTE COUPLER
2. Grine Compression or Instructional, in the site is flower from the bit in compression control of the compression of the site of the	The contract.	- 6A OR 10A STONE OUTLET FILTER	VERSTURED FAREC.
ITTE STIE AND/ON DEVELOPMENT MILL HAVE A PRE-DETERMINED AMOUNT OF TIME, FROM THE DATE OF THE "NOTICE" TO RECTIFY THESE ITEMS.	SPOIL PILES WHEN VEGETATION STABILIZATION IS PROMPTLY AND EFFECTIVELY APPLIED.	STRAW BALE BERN	
 IF ALL OF THE ITEMS HAVE NOT BEEN ADDRESSED AFTER THE ELAPSED TIME SPECIFIED, THE PERMIT HOLDER/SIGNER MILL RECEIVE A "NON-COMPLIANCE" LETTER, WHICH WILL INCLUDE A "NOTICE TO SHOW CAUSE". 	VERY LITTLE WAINTENANCE IS REQUIRED. THE GUIDELINES BELOW SHOULD BE FOLLOWED ON ALL SITES: (1) PERIODIC INSPECTIONS SHOULD BE DONE TO EVEN FOR STORE EDRORD HARVEY TO HERD IN OF TO	COMPACTED EARTH	ANCHOR TRENCH SET FONCE JOHT
"NOTICE TO SHOW CAUSE".	SPUIL PICLE AND A DIAL OF	STAR BALE EXAMINED	
4. UPON RECENT OF THE "NON-COMPLIANCE" LETTER AND THE "NOTICE TO SHOW CAUSE". THE PERMIT HOLDER/SOURCE WILL ATTOD A SHOW CAUSE HEARING AS MILL AS PAY A RE-HERPECTON AND REPORT FOLLOW UP. HEARING AND ADDRESS	THE SLOPE, AND STAKED. (2) WHEN FILTER FENCING IS USED AROUND A SPOIL PILE, PERIODIC CHECKS SHOULD BE MADE TO ENSURE THAT PIPING HAS NOT OCCURRED UNDER FENCING, AND TO ENSURE THE FENCE HAS NOT		
AND REPORT FOLLOW UP. THE BEFORE MENTIONED ACTIVITIES MUST TAKE PLACE WITHIN 24 HOURS UPON RECEIPT OF THE LETTER. AFTER THE HEARING, THE PROJECT, DEVELOPMENT MAY BE ISSUED A	COLLAPSED DUE TO SOLL SUPPING AR ACCESS BY CONSTRUCTION EQUIPMENT. REPAIR ANY DAMAGED FENCING IMMEDIATELY. (3) BERNS AT THE BASE OF THE SPOIL PLE WHICH BECOME DAMAGED SHOULD BE REFLACED.		SILT SACK DETAIL
		PLAN VIEW	THREAD REBAR THROUGH
 IF A CITATION IS ISSUED TO THE PERMIT HOLDER/SIGNER AFTER THE SHOW CAUSE HEARING. AN ADDITIONAL \$400.00 WILL BE PAID TO THE CITY OF NOW, FOR FOLLOW-UP INSPECTIONS, MEETINGS AND OTHER EXPERSES INCURRED. 	EFFECTIVE FILTERS WILL COLLECT SEDIMENT, PARTICULARLY WHEN THE SOL IS SANDY, THESE FILTERS MUST BE CLEANED PERIODICALLY, SO THEY DON'T BECOME CLOQED AND CAUSE FLOORING CONDITIONS PRIVILY OF CAUSE TREDONE OF THE		
	CATCH AND A CONTRACT DAVID THELE AND A CONTRACT AND		
DETENTION BASIN MAINTENANCE SCHEDULE :		STRAW BALE BERM	
THE PROPERTY OWNER IS RESPONSIBLE FOR THE MAINTENANCE OF THE SEDIMENT BASIN. MAINTENANCE SHOULD BE PERFORMED FOLLOWING ANY STORM AND SHOULD INCLUDE:	BUFFER/FILTER STRIPS	STRAW BALE BERM	
		COMPLESTONES	
 CHECKING THE DEPTH OF SEDIMENT DEPOSIT TO ENSURE THE CAPACITY OF THE BASIN IS ADEQUATE FOR STORM WATER AND SEDMENT DEPOSITION, AND FOR THE REMOVING OF SEDIMENT. 	HAVE NOT DEVELOPED, AND TO MAKE SURE THE VEGETATIVE COVER IS MAINTAINING ITS EFFECTIVENESS. IF THE INTEGRITY OF THE BUFFER/FILTER		
2. CHECKING THE BASIN FOR PIPING, SEEPAGE, OR OTHER MECHANICAL DAMAGE.	HAVE NOT DEVELOPED, AND TO MAKE SURE THE VECETATIVE OVER IS. MANTANING ITS UPTCTIVENESS. IF THE INTEGRITY OF THE UNTERPRICE STOP IS ACOMADIZED OF UPANAL ERRORS, OR IF CONCENTRATIC PLANS ARE OREATING RELS OR QULIES UP-SLOPE OF THE STOP, ADDITIONAL BUY'S MAY NEED TO BE INSTALLED. "THE BUFFER STOP IS THE GRAVACIZED BY	PROFILE VIEW	
 CHECKING THE BASIN FOR PIPING, SEEPAGE, OR OTHER MECHANICAL DAMAGE. CHECKING FOR THE RESERVE OF ANY SOIL CAKING, WHICH WOULD PREVENT PROPER DRAINAGE FROM THE BASIN. 	INVE HOT DEVELOPED, AND TO BAKE BRIE THE VIGETATINE COVER IS MANTANAN OT STPTICTIVISES IF THE INTEGRAT OF THE BATTERY AND THE STEPS AS ADDRESS OF THE AND ADDRESS OF THE ADDRESS OF THE ADDRESS STEPS AS ADDRESS OF THE ADDRESS OF THE ADDRESS OF THE ADDRESS OF THE STEPS AS ADDRESS OF THE ADDRESS OF THE ADDRESS OF THE ADDRESS OF THE STEPS AS ADDRESS OF THE ADDRESS OF THE ADDRESS OF THE STEPS ADDRESS OF THE 2. CHECKING THE BASIN FOR PIPING, SEEPAGE, OR OTHER MECHANICAL DAMAGE.		PROFILE VIEW OPEN PIPE INLET FILTER	
 CHECKING THE BASIN FOR PIPING, SEEPAGE, OR OTHER MECHANICAL DAMAGE. OHCCKING FOR THE PRESINGE OF ANY SOL CANING, WHICH MOULD PREVENT PROPER DRAINAGE 4. FROM THE BASIN. CHECKING THE BASIN. CHECKING THE OUTLIET IS NOT LOGGIED. 		PROFILE VIEW OPEN PIPE INLET FILTER STONE FILTER OUTLET	
 CHICKING THE BASIN FOR PIPING, SEEPAGE, OR OTHER MECHANICAL DAMAGE. OLICKING, FOR THE PRESING OF ANY SOL CANIG, WHICH WOLD PRECINT PROPER DRAINAGE 4. FROM THE ADAM. OHICKING, FOR THE DRAINAGE IS NOT CAUSING ANY EROSIVE VELODITES AND TO DAMARE THE OUTLET IS NOT COORDIG. MINT PROBLEM DISCORDED DRING THE MINITIANCE CHICKS SHOLD BE ADDRESSED IMMEDIATELY. SEMBAT REVOLVED DRING COORDIG. AT AN UPLAND AREA AND STABILIZED SO THAT IT DOES NOT RE-DIFTER THE DRAINAGE COURSE. 		PROFILE VIEW OPEN PIPE INLET FILTER STONE FILTER OUTLET	
2. OHCOMD THE BASIN FOR PIPAGE, SEEPAGE OR OTHER MICHANELL DAMAGE 1. OHCOMD ING THE PRESENCE OF ANY SOL CANING, INICH WOLLD PREVENT PROFER DAMANGE 4. FROM THE BASIN. 5. OHCOMD ING OUTFLUE TO SUBJECT DAMANGE IS NOT CAUSING ANY ERRORVE VELODITES AND TO DREAME THE OUTFLUE TO SUBJECT DAMANGE THE MAINTENANCE CHECKS SHOULD BE ADDRESSED MANEDIATELY.		PROFILE VIEW OPEN PIPE INLET FILTER STONE FILTER OUTLET TO THE STORE FLOER FOR THE STORE FLOER	
 CHICKING THE BASIN FOR PIPING, SEEPAGE, OR OTHER MECHANICAL DAMAGE. OLICKING, FOR THE PRESING OF ANY SOL CANIG, WHICH WOLD PRECINT PROPER DRAINAGE 4. FROM THE ADAM. OHICKING, FOR THE DRAINAGE IS NOT CAUSING ANY EROSIVE VELODITES AND TO DAMARE THE OUTLET IS NOT COORDIG. MINT PROBLEM DISCORDED DRING THE MINITIANCE CHICKS SHOLD BE ADDRESSED IMMEDIATELY. SEMBAT REVOLVED DRING COORDIG. AT AN UPLAND AREA AND STABILIZED SO THAT IT DOES NOT RE-DIFTER THE DRAINAGE COURSE. 		PROFILE VIEW OPEN PIPE INLET FILTER STONE FILTER OUTLET	
OLICOMD THE BASIN FOR PERIOR, SEPARAL OR OTHER MICHANACEL DAMAGE. OLICOMD THE RESERVE OF ANY SOL CANING, MICH WOLD PREVENT PROPER DRAINAGE PROM THE BASIN. OLICOMD THE PROTECT SINT ACCORD. AVE PROBLED SOCKWED DURING CLASSING AVE PROSVE VELODITES AND TO AVE PROBLED SOCKWED DURING THE MAINTEAM CHICKS SINUL BE DRESESSIN MILLED AVE PROBLED SOCKWED DURING CLASSING AVE ADD STABILIZED SO THAT IT DOES NOT RE-DITER THE DRAINAGE CHICKS SINUL BE DRESESSIN MILLED SOCKWED DURING CLASSING THE MAINTEAM CHICKS SINUL BE DRESESSING MILLED SOCKWED DURING CLASSING SHEAD SET FALLOR AND AREA AND STABILIZED SO MAINTEAN A TEMPORATY FILE (5) FOOT GRADING BUFFER FROM PERMETER SLT FENCE, UNTIL FINE GROUND WATER NOTES	SILT FENCE The second product and the second product and the second second product and the second product and the second product and the second product and the second product and the second product and the second product and the second product and the second product and second product and the second produ	PROFILE VIEW OPEN PIPE INLET FILTER STONE FILTER OUTLET TO THE OFFICE TOW TO THE OFFICE TOW TO THE OFFICE TOW THE OFFICE TOW THE STORE COLLET TO THE STORE COLLET TO THE STORE COLLET TO THE STORE COLLET	
OLICOMD THE BASIN FOR PERIOR, SEPARAL OR OTHER MICHANACEL DAMAGE. OLICOMD THE RESERVE OF ANY SOL CANING, MICH WOLD PREVENT PROPER DRAINAGE PROM THE BASIN. OLICOMD THE PROTECT SINT ACCORD. AVE PROBLED SOCKWED DURING CLASSING AVE PROSVE VELODITES AND TO AVE PROBLED SOCKWED DURING THE MAINTEAM CHICKS SINUL BE DRESESSIN MILLED AVE PROBLED SOCKWED DURING CLASSING AVE ADD STABILIZED SO THAT IT DOES NOT RE-DITER THE DRAINAGE CHICKS SINUL BE DRESESSIN MILLED SOCKWED DURING CLASSING THE MAINTEAM CHICKS SINUL BE DRESESSING MILLED SOCKWED DURING CLASSING SHEAD SET FALLOR AND AREA AND STABILIZED SO MAINTEAN A TEMPORATY FILE (5) FOOT GRADING BUFFER FROM PERMETER SLT FENCE, UNTIL FINE GROUND WATER NOTES	SILT FENCE The second product and the second product and the second second product and the second product and the second product and the second product and the second product and the second product and the second product and the second product and the second product and second product and the second produ	PROFILE VIEW OPEN PIPE INLET FILTER STONE FILTER OUTLET NOME TO DIRECT TAW TO MENDE THE STONE OF UNLET FROM THE STONE OF UNLET FROM THE STONE OF UNLET FROM THE STONE OF UNLET	STREAMGUARD EXERT II
OLICOMD THE BASIN FOR PERIOR, SEPARAL OR OTHER MICHANACEL DAMAGE. OLICOMD THE RESERVE OF ANY SOL CANING, MICH WOLD PREVENT PROPER DRAINAGE PROM THE BASIN. OLICOMD THE PROTECT SINT ACCORD. AVE PROBLED SOCKWED DURING CLASSING AVE PROSVE VELODITES AND TO AVE PROBLED SOCKWED DURING THE MAINTEAM CHICKS SINUL BE DRESESSIN MILLED AVE PROBLED SOCKWED DURING CLASSING AVE ADD STABILIZED SO THAT IT DOES NOT RE-DITER THE DRAINAGE CHICKS SINUL BE DRESESSIN MILLED SOCKWED DURING CLASSING THE MAINTEAM CHICKS SINUL BE DRESESSING MILLED SOCKWED DURING CLASSING SHEAD SET FALLOR AND AREA AND STABILIZED SO MAINTEAN A TEMPORATY FILE (5) FOOT GRADING BUFFER FROM PERMETER SLT FENCE, UNTIL FINE GROUND WATER NOTES	SILT FENCE The second product and the second product and the second second product and the second product and the second product and the second product and the second product and the second product and the second product and the second product and the second product and second product and the second produ	PROFILE VIEW OPEN PIPE INLET FILTER STONE FILTER OUTLET WITH STORE FILTER DUTH OF PED STORE FILTER FILTER FILTER FILTER FILTER FILTER FILTER	
OLICOMD THE BASIN FOR PERIOR, SEPARAL OR OTHER MICHANACEL DAMAGE. OLICOMD THE RESERVE OF ANY SOL CANING, MICH WOLD PREVENT PROPER DRAINAGE PROM THE BASIN. OLICOMD THE PROTECT SINT ACCORD. AVE PROBLED SOCKWED DURING CLASSING AVE PROSVE VELODITES AND TO AVE PROBLED SOCKWED DURING THE MAINTEAM CHICKS SINUL BE DRESESSIN MILLED AVE PROBLED SOCKWED DURING CLASSING AVE ADD STABILIZED SO THAT IT DOES NOT RE-DITER THE DRAINAGE CHICKS SINUL BE DRESESSIN MILLED SOCKWED DURING CLASSING THE MAINTEAM CHICKS SINUL BE DRESESSING MILLED SOCKWED DURING CLASSING SHEAD SET FALLOR AND AREA AND STABILIZED SO MAINTEAN A TEMPORATY FILE (5) FOOT GRADING BUFFER FROM PERMETER SLT FENCE, UNTIL FINE GROUND WATER NOTES	SILT FENCE: SILT SILT FENCE: SILT SILT SILT SILT SILT SILT SILT SILT	PROFILE VIEW OPEN PIPE INLET FILTER STONE FILTER OUTLET NOME TO DIRECT TAW TO MENDE THE STONE OF UNLET FROM THE STONE OF UNLET FROM THE STONE OF UNLET FROM THE STONE OF UNLET	STREAMGUARD EXERT II
Concorner the Basin for PERKS, SEPARG, or OTHER MICHANGAL, DAMAGE. ORCONNER THE RESERVE OF ANY SOL CANING, WHICH WOLD PREVENT PROPER DRAINAGE RECONNER THE OUTERLY TO NOTING DRAINAGE IS NOT CAUSING ANY ERGISAVE VELODIES AND TO MULTING DRAINED SOCKHOED DRAINAGE IS NOT CAUSING ANY ERGISAVE VELODIES AND TO MANY THE OUTERLY IS NOT CLOSED. ANY PROBLED SOCKHOED DRAINING THE MAINTENANCE CHORES SINULG DREADESED INMEDIATELY. MAINTEN THEORY DRIVEN CLEANING SHOLD BE FLACED AT AN UPLAND AREA AND STABILIZED SO THAT IT DOES NOT RE-DITER THE DRAINING CLUMPS. MAINTEN A TIMEODAMY THE (5) TOOT GRADING BUFFER FROM PERMETER SLT FRICE, UNTIL FIRE GROUND WATER NOTES. Y'' THE STITLE GRADING THE MAINTENANCE OF STRUCTURE WORK MILL THAT A TIMEODAMY THE (5) TOOT GRADING BUFFER FROM PERMETER SLT FRICE, UNTIL FIRE GROUND WATER NOTES. Y'''''''''''''''''''''''''''''''''	SILT FENCE SILT SILT FENCE The data of the data of t	PROFILE VIEW OPEN PIPE INLET FILTER STONE FILTER OUTLET NOME FILTER OUTLET NOME FILTER OUTLET NOME FILTER OUTLET NOME FILTER OUTLET NOME FILTER OUTLET	
Concorner the Basin for PERKS, SEPARG, or OTHER MICHANGAL, DAMAGE. ORCONNER THE RESERVE OF ANY SOL CANING, WHICH WOLD PREVENT PROPER DRAINAGE RECONNER THE OUTERLY TO NOTINGE DRAINAGE IS NOT CAUSING ANY ERGISAVE VELODIES AND TO MUNICIPAL BOOKTRED LONGING THE MAINTENANCE CHOOS SHOLD BE ADRESSED INMEDIATELY. SEMANT RELOVED LINKING CLEANING INFOLD BE FLACED AT AN UPLAND AREA AND STABILIZED SO THAT IT DOES NOT RE-DITER THE DRAINAGE SHOLD BE FLACED AT AN UPLAND AREA AND STABILIZED SO MAINTENAN A TIMERODAY THE (5) TOOT GRADING BUFFER FROM PERMETER SLT FRICE, UNTIL FIRE GROUND WATER NOTES THE STITLE GRADING THE MAINTENANCE CHOOSE SHOLD BE FLACED AT MAINTENA A TIMERODAY THE (5) TOOT GRADING BUFFER FROM PERMETER SLT FRICE, UNTIL FIRE GROUND WATER NOTES THE STITLE GRADINGE (5) TOOT GRADING BUFFER FROM PERMETER SLT FRICE, UNTIL FIRE THAT THE CENTRE THE THEORY PROVED CONSTRUCTION WORK MILL THAT ELEVISION AT WINCEN THE CTITLE THE MORE STITLETON WORK MILL THAT E THE CENTRE THE DIRE THE STITLETON WORK MILL THAT ELEVISION AT WINCE THE TOT TO THAN MULL REQUER A WINTEN IDEA/INFORCE DIRESTER FROM PERMETER SLT FRICE, UNTIL FIRE THAT THE CENTRE THE DIREST FROM THE STITLETON WORK MILL THAT E THE CTITLE THE MEDITE THE THEORY AND MULL REQUER A WINTEN IDEA/INFORMER DIRESTER THEORY THEORY THE DIRESTER AND WINTEN IDEA/INFORMER PORTION THE LITTLE TO THE AND TOO STINKED, THE CTITLE TO THAN MILL REQUER A WINTEN IDEA/INFORMER, THE CHITLE TO THAT THON MORE MILL THAT THE CONSTRUCTION WORK MILL REQUER A WINTEN IDEA/INFORMER, THE CHITLE TO THAT THE DIREST AND WINTEN IDEA/INFORMATION LINK LINKER, MILL REQUER A WINTEN IDEA/INFORMER CONSTRUCTION MORE MILL THAT E THE CHITLE THAT THE CHITLE TO THAT THAT THE AND WINTEN IDEA/INFORMATION LINK LINKER, MILL REQUER A WINTEN IDEA/INFORMATION	SILT FENCE SILT SILT FENCE The data of the data of t	PROFILE VIEW OPEN PIPE INLET FILTER STONE FILTER OUTLET NOME FILTER OUTLET NOME FILTER OUTLET NOME FILTER OUTLET NOME FILTER OUTLET NOME FILTER OUTLET	STREAMGUARD EXERT II
Concorner the BASIN for PENRA, SEPARAL OR OTHER MICHANARAL DAMAGE. ACCORD THE PRESENCE OF ANY SOL CANING, MICH WOLD PREVENT PROPER DAMANCE HORM THE BASIN. ACCORD THE PRESENCE OF ANY SOL CANING, MICH WOLD PREVENT PROPER DAMANCE HORMER THE OUTLET IS NOT CLOSED. ANY PROBLEM DISCOVERED DURING IS NOT CLASING ANY ERGSVE VELODITES AND TO BUSINET THE OUTLET IS NOT CLOSED. ANY PROBLEM DISCOVERED DURING THE MAINTENANCE CITCOS SHOLD BE ADDRESSED MILEMENTLEY. SUDMART REMOVED DURING CLASING SHIPLING AF AND STABILIZED SO THAT IT DOES NOT RE-DIFFER THE REMARKE COURSE. MAINTAIN A TIMEPORATY FILE (0) FOOT GAADING BUFFER FROM PERMETER SLT FENCE, UNTIL FINE GROUND WATER NOTES MAINTAIN A TIMEPORTS DOESTILCTION WORK MILL TO CONTRACTION, SO THAT IT MILL RE INCESSION? TO EXAMINE AN AREA TO CONTRACTION AND IN THE CONTRACTION OF MILL, BEDITE CONTRACTION TO CONTRACTION AND INTO THE CONTRACTION OF MILL, BEDITE	SILT FENCE SILT SILT FENCE The data of the data of t	PROFILE VIEW OPEN PIPE INLET FILTER STONE FILTER OUTLET NOME FILTER OUTLET NOME FILTER OUTLET NOME FILTER OUTLET NOME FILTER OUTLET NOME FILTER OUTLET	STREAMGUARD EXERT II
Concorner the Basin for PERKS, SEPARG, or OTHER MICHANGAL, DAMAGE. ORCONNER THE RESERVE OF ANY SOL CANING, WHICH WOLD PREVENT PROPER DRAINAGE RECONNER THE OUTERLY TO NOTINGE DRAINAGE IS NOT CAUSING ANY ERGISAVE VELODIES AND TO MUNICIPAL BOOKTRED LONGING THE MAINTENANCE CHOOS SHOLD BE ADRESSED INMEDIATELY. SEMANT RELOVED LINKING CLEANING INFOLD BE FLACED AT AN UPLAND AREA AND STABILIZED SO THAT IT DOES NOT RE-DITER THE DRAINAGE SHOLD BE FLACED AT AN UPLAND AREA AND STABILIZED SO MAINTENAN A TIMERODAY THE (5) TOOT GRADING BUFFER FROM PERMETER SLT FRICE, UNTIL FIRE GROUND WATER NOTES THE STITLE GRADING THE MAINTENANCE CHOOSE SHOLD BE FLACED AT MAINTENA A TIMERODAY THE (5) TOOT GRADING BUFFER FROM PERMETER SLT FRICE, UNTIL FIRE GROUND WATER NOTES THE STITLE GRADINGE (5) TOOT GRADING BUFFER FROM PERMETER SLT FRICE, UNTIL FIRE THAT THE CENTRE THE THEORY PROVED CONSTRUCTION WORK MILL THAT ELEVISION AT WINCEN THE CTITLE THE MORE STITLETON WORK MILL THAT E THE CENTRE THE DIRE THE STITLETON WORK MILL THAT ELEVISION AT WINCE THE TOT TO THAN MULL REQUER A WINTEN IDEA/INFORCE DIRESTER FROM PERMETER SLT FRICE, UNTIL FIRE THAT THE CENTRE THE DIREST FROM THE STITLETON WORK MILL THAT E THE CTITLE THE MEDITE THE THEORY AND MULL REQUER A WINTEN IDEA/INFORMER DIRESTER THEORY THEORY THE DIRESTER AND WINTEN IDEA/INFORMER PORTION THE LITTLE TO THE AND TOO STINKED, THE CTITLE TO THAN MILL REQUER A WINTEN IDEA/INFORMER, THE CHITLE TO THAT THON MORE MILL THAT THE CONSTRUCTION WORK MILL REQUER A WINTEN IDEA/INFORMER, THE CHITLE TO THAT THE DIREST AND WINTEN IDEA/INFORMATION LINK LINKER, MILL REQUER A WINTEN IDEA/INFORMER CONSTRUCTION MORE MILL THAT E THE CHITLE THAT THE CHITLE TO THAT THAT THE AND WINTEN IDEA/INFORMATION LINK LINKER, MILL REQUER A WINTEN IDEA/INFORMATION	SILT FENCE: SILT SILT FENCE: SILT SILT SILT SILT SILT SILT SILT SILT	PROFILE VIEW OPEN PIPE INLET FILTER STONE FILTER OUTLET Note: Docertification Both on PEA Stone PLEN VIEW Free of comparison Free of comparison Fr	STREAMGUARD EXERT II
Concorner the BASIN for PENRA, SEPARAL OR OTHER MICHANARAL DAMAGE. ACCORD THE PRESENCE OF ANY SOL CANING, MICH WOLD PREVENT PROPER DAMANCE HORM THE BASIN. ACCORD THE PRESENCE OF ANY SOL CANING, MICH WOLD PREVENT PROPER DAMANCE HORMER THE OUTLET IS NOT CLOSED. ANY PROBLEM DISCOVERED DURING IS NOT CLASING ANY ERGSVE VELODITES AND TO BUSINET THE OUTLET IS NOT CLOSED. ANY PROBLEM DISCOVERED DURING THE MAINTENANCE CITCOS SHOLD BE ADDRESSED MILEMENTLEY. SUDMART REMOVED DURING CLASING SHIPLING AF AND STABILIZED SO THAT IT DOES NOT RE-DIFFER THE REMARKE COURSE. MAINTAIN A TIMEPORATY FILE (0) FOOT GAADING BUFFER FROM PERMETER SLT FENCE, UNTIL FINE GROUND WATER NOTES MAINTAIN A TIMEPORTS DOESTILCTION WORK MILL TO CONTRACTION, SO THAT IT MILL RE INCESSION? TO EXAMINE AN AREA TO CONTRACTION AND IN THE CONTRACTION OF MILL, BEDITE CONTRACTION TO CONTRACTION AND INTO THE CONTRACTION OF MILL, BEDITE	<section-header><section-header><section-header><section-header><section-header><text><text></text></text></section-header></section-header></section-header></section-header></section-header>	PROFILE VIEW OPEN PIPE INLET FILTER STONE FILTER OUTLET NOME FILTER OUTLET NOME STORE FILTER OUTLET NOME STORE FILTER OUTLET FILTER OUTLET FIL	STREAMCUARD EXERT II TO HEAT WOO NELT PROTEIN TO HEAT WOO NELT PROTE
CHCONNE THE BASIN FOR PERPEX, SEPARC, OR OTHER MICHANCAL DAMAGE. CHCONNE THE BASIN. CHCONNE OR THE PRESENCE OF ANY SOL CANNE, NICH WOLD PREVENT PROFE DAMAGE PROM THE BASIN. CHCONNE THE OUTLET IS NOT CLOSED. CHCONNE THE IS NOT	<section-header><section-header><section-header><section-header><section-header><text><text></text></text></section-header></section-header></section-header></section-header></section-header>	PROFILE VIEW OPEN PIPE INLET FILTER STONE FILTER OUTLET NOME FILTER OUTLET FORE FILTER OUTLET	PROPERTY AND ALL PROTECTS
CHCONNE THE BASIN FOR PERPEX, SEPARC, OR OTHER MICHANCAL DAMAGE. CHCONNE THE BASIN. CHCONNE OR THE PRESENCE OF ANY SOL CANNE, NICH WOLD PREVENT PROFE DAMAGE PROM THE BASIN. CHCONNE THE OUTLET IS NOT CLOSED. CHCONNE THE IS NOT	<section-header><section-header><section-header><section-header><section-header><text><text></text></text></section-header></section-header></section-header></section-header></section-header>	PROFILE VIEW OPEN PIPE INLET FILTER STONE FILTER OUTLET NOME FILTER OUTLET FORE FILTER OUTLET	STREAMCUARD EXERT II TO REAL YOUR THE OFFICE OFFICE TO REAL YOUR THE OFFICE OFFICE OFFICE TO REAL YOUR THE OFFICE OFFICE OFFICE TO REAL YOUR THE OFFICE OFFICE OFFICE OFFICE OFFICE TO REAL YOUR THE OFFICE OF
CHCONN THE BASIN FOR PERGE, SEPACE, OR OTHER MICHANCAL DAMAGE. CHCONN OR THE MESSING OF ANY SOL CANIN, WHAT WOLD PREVENT PROPER DRAINAGE MORE THE ASIN. MICHAN T	<section-header><section-header><section-header><section-header><section-header><section-header><text><text><text></text></text></text></section-header></section-header></section-header></section-header></section-header></section-header>	PROFILE VEW OPEN PIPE INLET FILTER STONE FILTER OUTLET TO ME STONE FILTER OUTLET FOR STONE F	STREAMCUARD EXERT II TO HEAR WE NELT HOTELEN TO HEAR WE NELT HOTELEN
CHCOME THE BASIN FOR PERGE, SEPARG, OR OTHER MICHANCAL DAMAGE CHCOME THE BASIN. CHCOME OR THE PRESENCE OF ANY SOL CHANG, WHICH WOLLD PREVENT PROFE DRAINAGE PROM THE BASIN. CHCOME OR OUTPLATE IN OUT CLOSED, OUTPLATE AND THE ADDITIONAL THE OUTPLATE IN TO CLOSED. AND FORMULA BIOCHTED DURING THE MANTENANCE CHECKS SHOULD BE ADDRESSED MMEDIATELY. SEDMENT REVOYED DURING CLANNES SHOULD BE FUNCTIONAL OF LOCID SHOULD BE ADDRESSED MMEDIATELY. SEDMENT REVOYED DURING CLANNES SHOULD BE FUNCTE AT AN UPUND AREA AND STABILIZED SO THAT THE DEVISION THEM CLANNES SHOULD BE FUNCTE AT AN UPUND AREA AND STABILIZED SO THAT THE DEVISION OF THE OUTPON OF LIAMES SHOULD BE FUNCTE AT AN UPUND AREA AND STABILIZED SO THAT THE CLANNES SHOULD BE FUNCTE AN AREA THAT THE CLANNES SHOULD BE FUNCTE AN AREA THAT THE CLANNES SHOULD BE THE MARKET CONSTRUCTION WORE MULT THAT THE CLANNES SHOULD BE THE REVERSION TO DESTINCTION WORE MULT SO THAT THE BURGESSARY. FUNCTION TO ANY ANY AND CLANNES SHOULD BE THE CLANNES OF THE CONSTRUCTION OF THE CLANNES OF	<section-header><section-header><section-header><section-header><section-header><section-header><text><text><text></text></text></text></section-header></section-header></section-header></section-header></section-header></section-header>	PROFILE VEW OPEN PIPE INLET FILTER STONE FILTER OUTLET TO THE STONE FOR OF COMPACTOR FOR THE STONE FOR THE STONE STONE FILTER OUTLET FOR THE STONE FOR THE STONE STONE FILTER OUTLET FOR THE STONE FOR THE STONE STONE FILTER OUTLET FOR THE STONE STONE FILTER OUTLET STONE FILTER OUTLET STO	STREAMGUARD EXERT II TOTAL MORE THAN TOTAL MORE THAN TO LEAR MORE ALL MORECOM TO LEAR MORE ALL MORECOM TO LEAR MORE ALL MORECOM TO LEAR MORE ALL MORECOM TO LEAR MORE ALL MORECOM ME TO LEAR MORE ALL MORECOM TO LEAR MORE ALL MORECOM TO MORE ALL MORE ALL MORECOM TO MORE ALL MORECOM TO MORE ALL MORECOM TO MORE ALL MORE ALL MORE ALL MORECOM TO MORE ALL MORE ALL MORE ALL MORE ALL MORECOM TO MORE ALL MORE ALL MORE ALL MORE ALL MORE ALL MORECOM TO MORE ALL MORE ALL MORE ALL MORE ALL MORECOM TO MORE ALL MORE ALL MORE ALL MORE ALL MORE ALL MORE TO MORE ALL MORE ALL MORE ALL MORE ALL MORE ALL MORE TO MORE ALL MORE ALL MORE ALL MORE ALL MORE ALL MORE ALL MORE TO MORE ALL
CHCOME THE BASIN FOR PERGE, SEPARG, OR OTHER MICHANCAL DAMAGE CHCOME THE BASIN. CHCOME OR THE PRESENCE OF ANY SOL CHANG, WHICH WOLLD PREVENT PROFE DRAINAGE PROM THE BASIN. CHCOME OR OUTPLATE IN OUT CLOSED, OUTPLATE AND THE ADDITIONAL THE OUTPLATE IN TO CLOSED. AND FORMULA BIOCHTED DURING THE MANTENANCE CHECKS SHOULD BE ADDRESSED MMEDIATELY. SEDMENT REVOYED DURING CLANNES SHOULD BE FUNCTIONAL OF LOCID SHOULD BE ADDRESSED MMEDIATELY. SEDMENT REVOYED DURING CLANNES SHOULD BE FUNCTE AT AN UPUND AREA AND STABILIZED SO THAT THE DEVISION THEM CLANNES SHOULD BE FUNCTE AT AN UPUND AREA AND STABILIZED SO THAT THE DEVISION OF THE OUTPON OF LIAMES SHOULD BE FUNCTE AT AN UPUND AREA AND STABILIZED SO THAT THE CLANNES SHOULD BE FUNCTE AN AREA THAT THE CLANNES SHOULD BE FUNCTE AN AREA THAT THE CLANNES SHOULD BE THE MARKET CONSTRUCTION WORE MULT THAT THE CLANNES SHOULD BE THE REVERSION TO DESTINCTION WORE MULT SO THAT THE BURGESSARY. FUNCTION TO ANY ANY AND CLANNES SHOULD BE THE CLANNES OF THE CONSTRUCTION OF THE CLANNES OF	<section-header><section-header><section-header><section-header><section-header><section-header><text><text><text></text></text></text></section-header></section-header></section-header></section-header></section-header></section-header>	PROFILE VEW OPEN PIPE INLET FILTER STONE FILTER OUTLET FORT TO OBSTOR FLUT TO DEST TABLE FORT VEW SI O N S I O N S UTULTY WARNING BUT OF STORE OUTLY SI O N S SI	STREAMGUARD EXERT II TO GATE WHO RELT ROTATION PORT OF THE STREAM OF T
CHICONG THE BASIN FOR PERCE, SEPACE, OR OTHER MICHAEAL DAMAGE. CHICONG THE BASIN. CHICONG THE PRESENCE OF ANY SOL CANIN, WHICH WOLD PREVENT PROFE DAMAGE PROVIDE BASIN. CHICONG THE PRESENCE OF ANY SOL CANING, WHICH WOLD PREVENT PROFE DAMAGE PROVIDED BOOKPOEL DIAMONG IS IN OF CANIBING AND TO BEARD THE ONTENDED BOOKPOEL DUARNO, THE MINTENDATE CHICOS SHOULD BE ADDRESSED MIENTELL'. SEMMENT ERVORED DISONGE CLEANNS SHOULD BE FULCED AT AN UPLAND AREA AND STABILIZED SO THAT THE DAMAGE CONTROL OF PROVIDED AND AREA AND STABILIZED SO THAT THE DAMAGE SHOT FEMALUATION FEMALUATION AND AND AND AND AND AND AND AND AND AN	<section-header><section-header><section-header><section-header><section-header><section-header><text><text><text></text></text></text></section-header></section-header></section-header></section-header></section-header></section-header>	PROFILE VEW OPEN PIPE INLET FILTER STONE FILTER OUTLET TO MEN FILTER OUTLET FOR STONE FOR STON	STREAMCUARD EXERT II TO KAN WO NET MOTION TO KAN WO NET MOTION
CHICONG THE BASIN FOR PERCE, SEPACE, OR OTHER MICHAEAL DAMAGE. CHICONG THE BASIN. CHICONG THE PRESENCE OF ANY SOL CANIN, WHICH WOLD PREVENT PROFE DAMAGE PROVIDE BASIN. CHICONG THE PRESENCE OF ANY SOL CANING, WHICH WOLD PREVENT PROFE DAMAGE PROVIDED BOOKPOEL DIAMONG IS IN OF CANIBING AND TO BELANE THE OUTLET IS NOT CLOSED. ANY PROBLEME DISCOVERED DAMAGE IS NOT CANIBING AND THE MINITUMANE CHICKS SHOULD BE ADDRESSED MIENTELLY. SEMMENT ERVORED DISCOVERE DIAMONG IS IN OUT CANIBING ALMAN AND STABILIZED 30 THAT THE DAMAGE SIGN FILE MAINTONIC CHICKS SHOULD BE ADDRESSED MIENTELLY. SEMMENT ERVORED DISCOVERE DIAMONG IS MUST AN UNIVERSITY AND STABILIZED 30 THAT THE DAMAGE CONSTRUCTION, SHORE AND STABILIZED 30 THAT THE ELYVINON AT WHICH PROVIDED CONSTRUCTION WORK MILL THE CHILD AND CHILL SHORE AND STABILIZED 30 THAT THE CONSTRUCTION, SHORE AND STABILIZED 30 THAT THE ELYVINON AT WHICH PROVED DIA THE AND STABILIZED 30 THAT THE CONSTRUCTION, SHORE AND STRUCTION COMPANY THORE TO COMPANY THE CHILL SHORE AND STRUCTION COMPANY THORE ON THE CONSTRUCTION, SHORE AND STRUCTION COMPANY THORE AND STABILIZED AND AND AND THE MENT STATIS THORE AND STABILIZED AND AND AND THE CHILD AND AND AND AND AND AND AND AND AND AN	<section-header><section-header><section-header><section-header><section-header><section-header><text><text><text></text></text></text></section-header></section-header></section-header></section-header></section-header></section-header>	PROFILE VEW OPEN PIPE INLET FILTER STONE FILTER OUTLET TO MEN FILTER OUTLET FOR STONE FOR STON	STREAMGUARD EXERT II INFORMATION INFORMATION STREAMGUARD EXERT II INFORMATION
CHCOME THE BASIN FOR PERPECT BEFORE CONTINUES AND AREA CHCOME THE BASIN. CHCOME OR THE PRESENCE OF ANY SOL CHANG, WICH WOLLD PREVENT PROFE DRAINAGE PROM THE BASIN. CHCOME OR UNITED TO INSURE DRAINAGE IS NOT CAUSING ANY ENDORED MELLING. CHCOME THE OUTLET IS NOT CAUSING. IN CHCOME AND THE ANY SOL CHANGE IS NOT CAUSING ANY ENDORED HE AND THEORY THE OUTLET IS NOT CAUSING ANY ENDORED HE AND THEORY T	<section-header><section-header><text><text><section-header><text><text><text></text></text></text></section-header></text></text></section-header></section-header>	PROFILE VEW OPEN PIPE INLET FILTER STONE FILTER OUTLET TO THE STONE FOR OF COMPACTOR FOR THE STONE FOR THE STONE STONE FILTER OUTLET FOR THE STONE FOR THE STONE STONE FILTER OUTLET FOR THE STONE FOR THE STONE STONE FILTER OUTLET FOR THE STONE STONE FILTER OUTLET STONE FILTER OUTLET STO	STREAMCUARD EXERT II TO KAN WO NET MOTION TO KAN WO NET MOTION

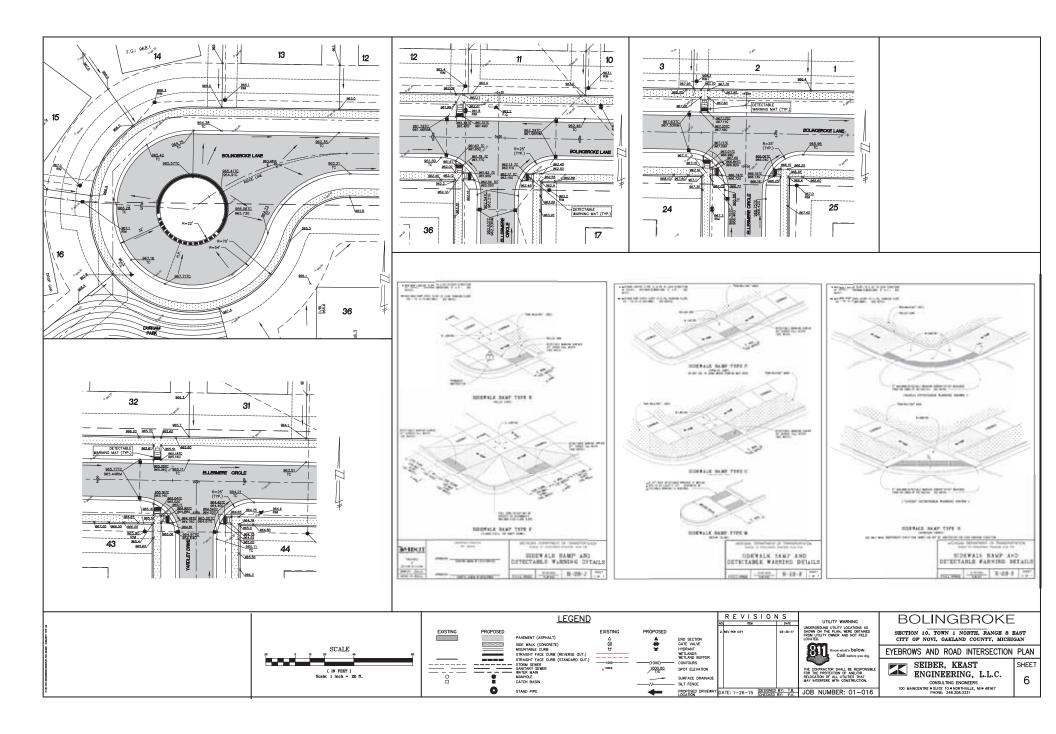


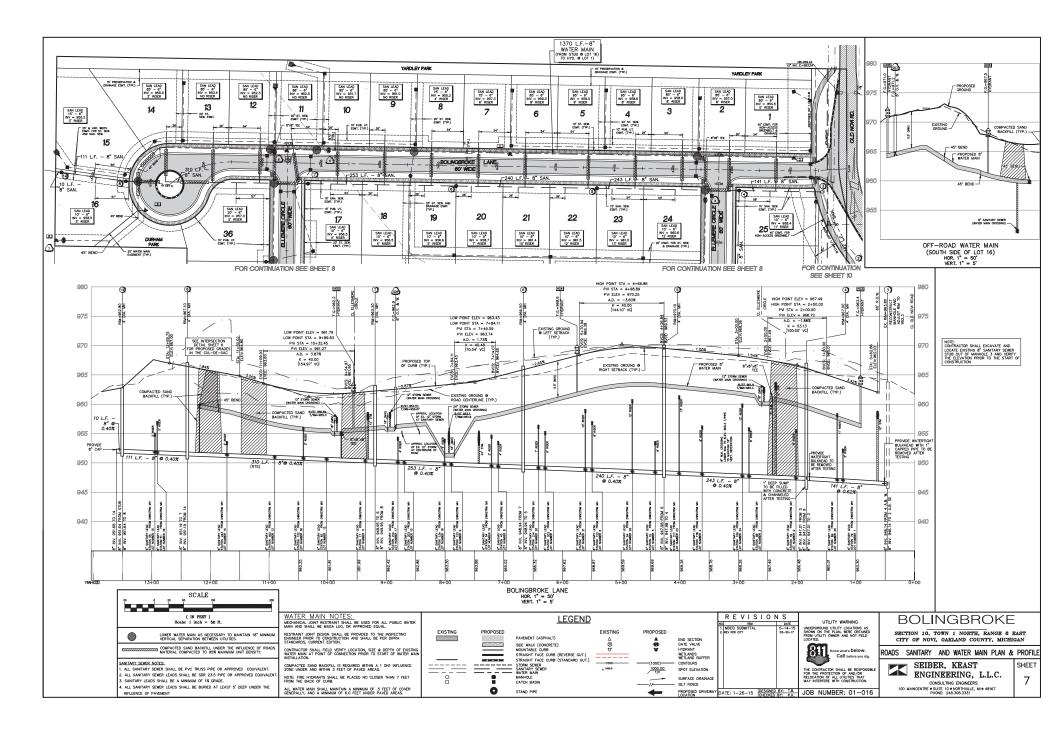


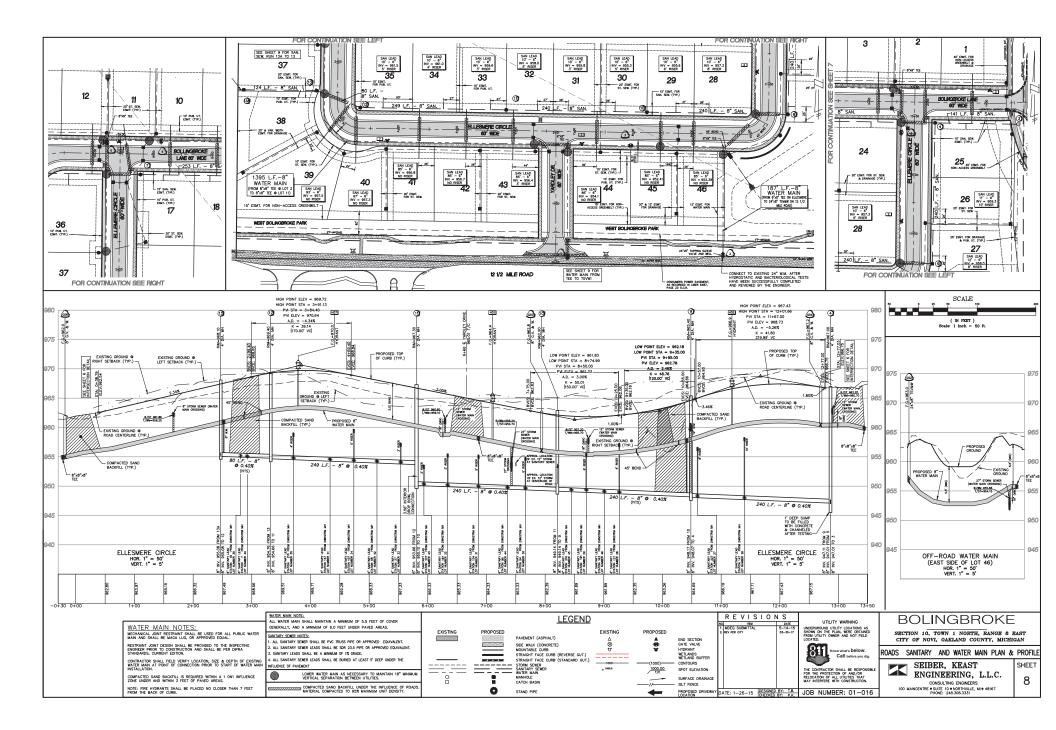


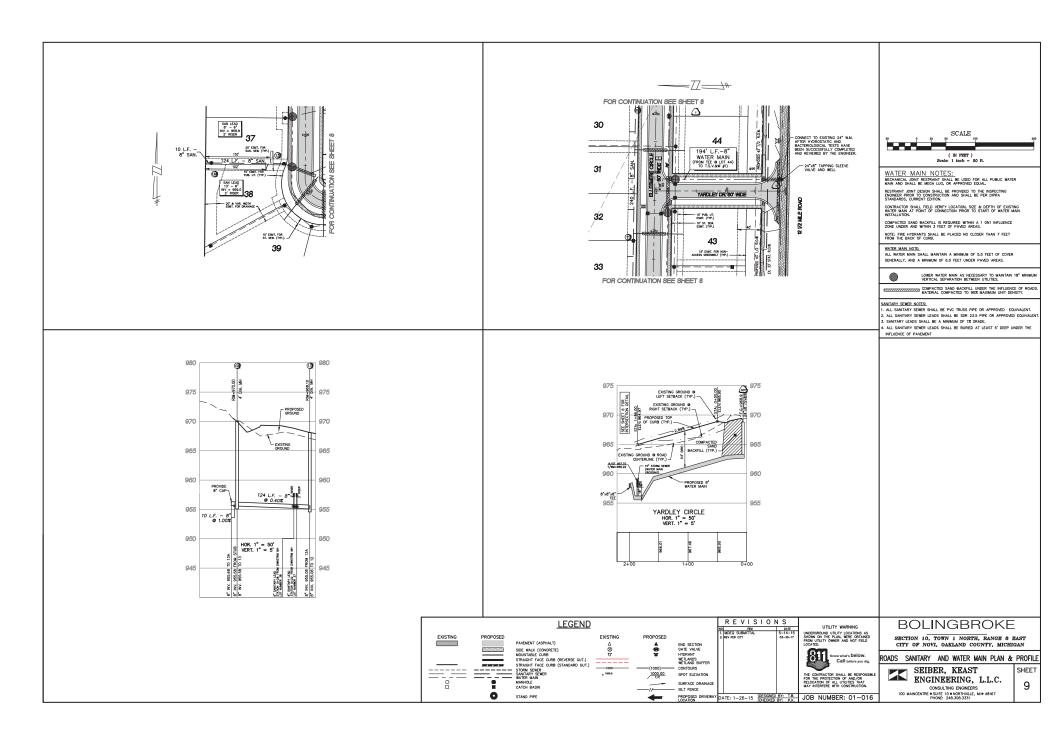

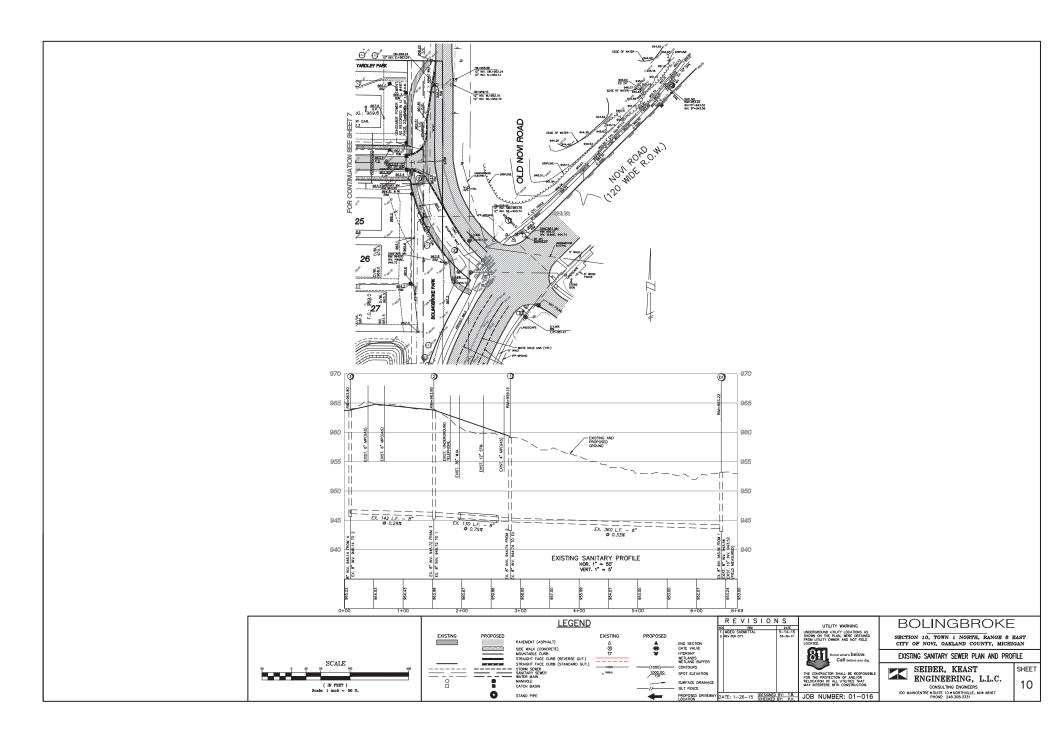


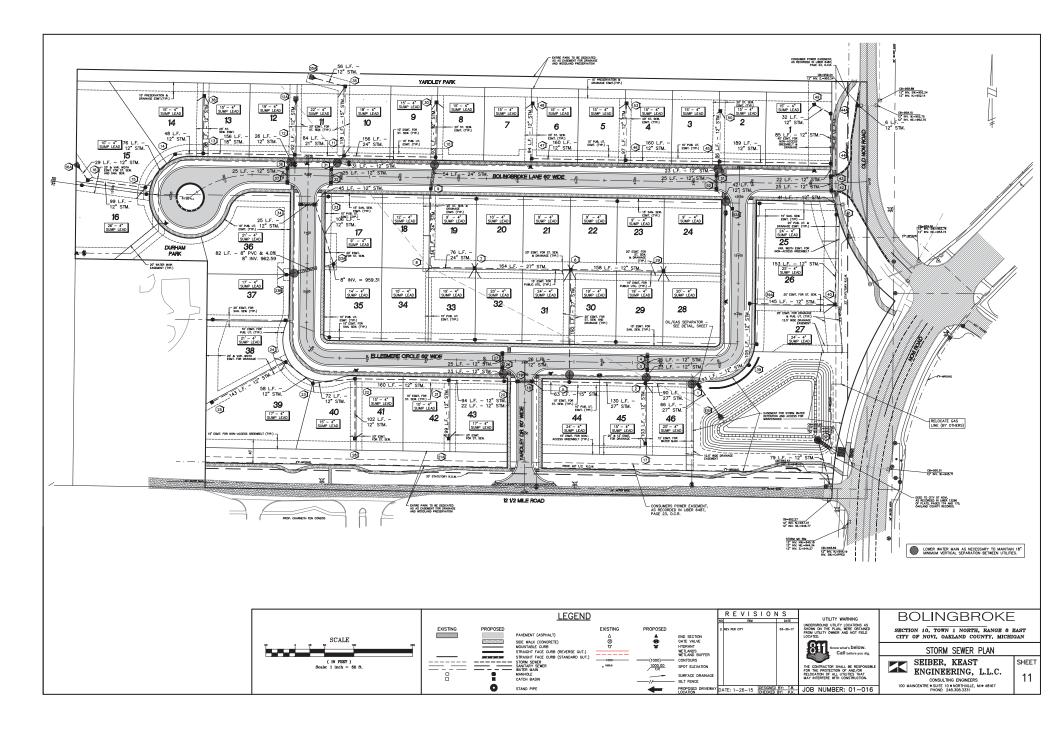


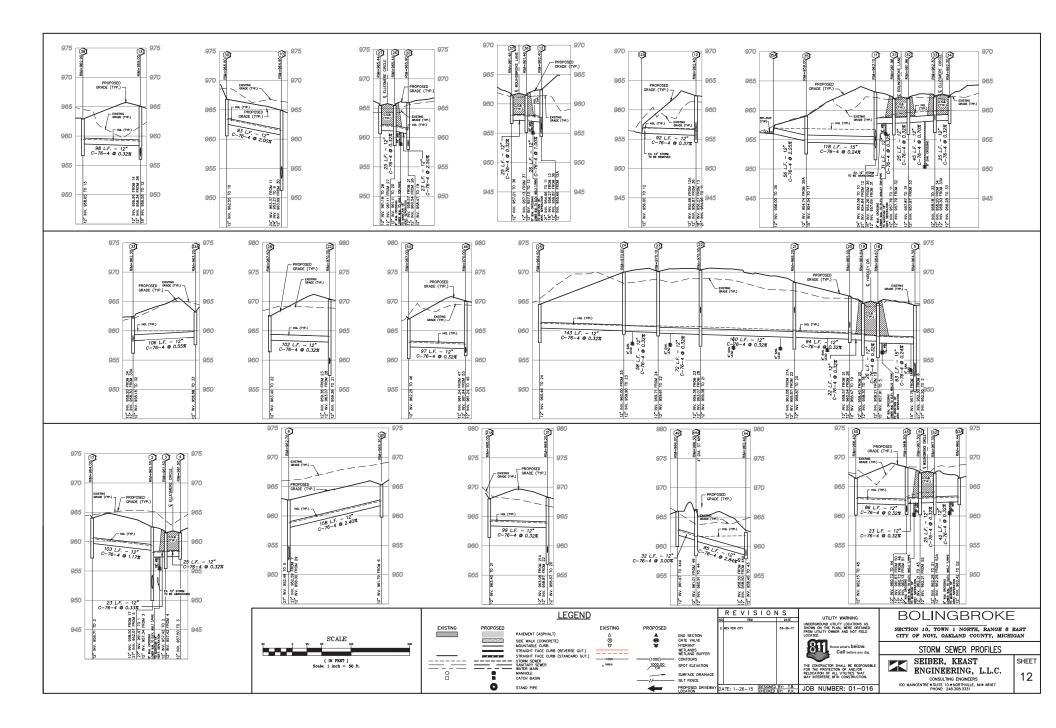


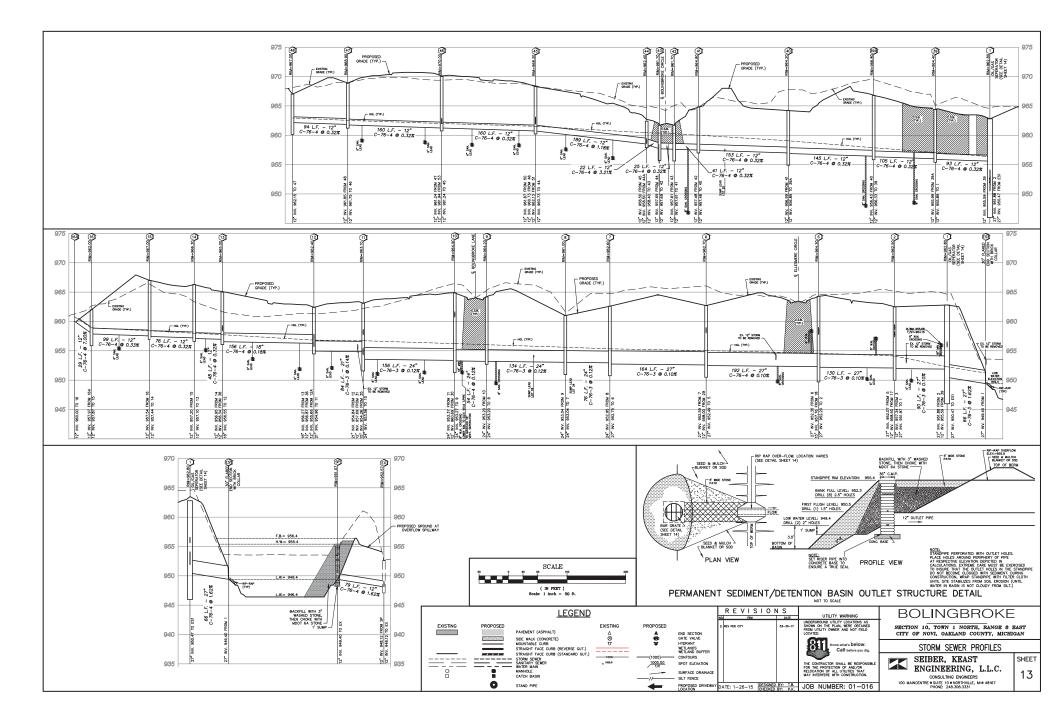

Storm Water Dete	ntion Calculations		STORM SEWER CALCULATIONS	STORM STRUCTURE SCHEDULE	CONCRETE & REINFORCEMENT DESIGNED FOR INON-TRAFTIC AREA. (STRUCTURAL DESIGN BY OHERS)
Sectore in a factor was an taken	NUM, ACCOUNTS, PROVIDE UNK 1999	CTOP HOP STORE (CHER 1999)		I DUGAS SEPERATOR SEE DETAIL THIS EVERT	AREA (STRUCTURAL DESIGN BY OTHERS) 9'-0"
	Excess adapt while chase			3 Mer 8 5 EAW SHIET THE S	6 ⁻
Ind 1 (No.4 (E. 10.4 Art.)) HC - FT HEAR(LY REPORTED THE REPORTED AND FT - FT HEAR(LY REPORTED AND IN FT - FT HEAR(LY REPORTED AND IN FT - FT HEAR(LY REPORTED AND IN FT - FT -	ma me contractor	0000 40 0 400 100 100 000 00 000 00 100 10 10 10 10 10	and the second	a SLET 2 2 Kow Second Table 5	
W-1 (M-14111) 1 121	and part and		Davenuer (pas 1917) Mg 14	4 D8 8 2 8.8W 1940 TVPE D2	
P + Shi karihing tan > Misa mi	was dear look too	1112 1112 1112 1112 1112 1112 1112 111		CIRCUIT CONTRACTOR CON	
In a grant a fail a digent in a fail and fraining of the	and then little	and the state of t	lowers for the tit	12 MAY IN 2 BUT THE R	
Tables in Marines of Long Street Brits and St.	100 Long 100 Long	104	141 214 12 140 217 84 216 84 = 96.07 96.04 82.06 142 3.0 1.02 3.0 122 Touristic file	10 11 Min of 2 E.DW 1545 TVH 8 12 Min of 8 E.DW 1545 TVH 8	
		121 12 12 13 13 13		THE BAD SECTION OF B	│ <u>┤</u> ╂└┯╴╴╶╵╴╴ ────^{───}──── ┘│
ACTION AND A CONTRACT AND ADDRESS OF ADDRESS			Definite 246 (#1.6) (#1.6)	14 Min & 2 E.S.W. 1940 TWE 2 15 Min & 2 E.S.W. 1940 TWE 2	6°-1 27
22 2000 000 000 000 000 10.2010 - 10.000 00 00 10.2010 - 10.000 00 00 10.2010 - 10.000 00 00 10.000 00 00 10.000 00 00 10.000 00 10.0000 00 10.000 00 10.0000 00 10.00000 00 10.0000 00 10.000000000000000000000000000000000		1 1 1 1 1 1 1 1 1 1 1 1 1 1 1 1 1 1 1		19 18 DP 4 2 8.00 1942 TVPE D	PLAN VIEW 9'-0"
1000 - 10,000 g0 10 5,000 1 - 400,000 g0 1.00		- Rockerth (C. 198 - 516	17 12 18 19 10 10 ¹ 10 10 810 8010 910 10 10 10 10	U DR 4 2 KAN THE D	6"
C+ 8N		- Nuclear II 100 000 1000	ter the dillow was not an act this was and the set to be	19 CB 4 2 EAV TAULT TAU 19 CB 4 2 EAV TAULT TAU	E-W 962.6 COVER (THP 2)
ASSAULT AND DRAFT AND AND AND ADDRESS	PERSonal and the Color of Colors	PF PA DA DA <thda< th=""> DA DA DA<!--</td--><td></td><td>11 20 MH 4 D KUW 1940 TVPS B 21 MH 4 2 KUW 1940 TVPS B</td><td>RM 962.8 COVER (TYP.2) 1'-9" RM 963.5</td></thda<>		11 20 MH 4 D KUW 1940 TVPS B 21 MH 4 2 KUW 1940 TVPS B	RM 962.8 COVER (TYP.2) 1'-9" RM 963.5
Danapolasi Ulata.	ALL ALL ALL ALL ALL	Ave Ave Ave Fit Fit <td></td> <td>21A DB 4 2 E.WY 1048 TYPE D</td> <td></td>		21A DB 4 2 E.WY 1048 TYPE D	
5. Mar. 18	ALC: 1001 1001	No. 00 100 100 100 201 N1 100 100 100 100 201		ID Mon -4 2 Early field Trang 8 ID Mon -6 0 Early field Trang 8	
001/4-01 0134 KA	and the set	MAN 100 100 100 100 000	comin vice-air month agentic constructions in the second control statical static	25 UR # 2 EAW 1940 TYPE EI	
many house you give diama in a	2223	the second se	300000 San 46 2 46 4	20 DB 4 2 KAW THIGHT TOP 27 HLET 2 5 KAW THIGHT TOP	
				10 28 28 4 2 EAV SHOTTHE C2 29 28 4 2 EAV TOHE TYPE C2	
THEFT LINE WELDER, MILLINE	PART PLANE DRAMING THE INVESTOR	107 13 12 12 13 32		20 CB # 2 EAV 1040 TWE D 11 CB # 2 EAV 1040 TWE D	10V. 955.59
THEFT IN A	Professionen Beinge Brite 19-0218		rega here a been been a second a second different i beine and a second different second second and a second second	12 CB 4 2 E.RW Toelal 7 75H 33 CB 4 2 E.RW Toelal 7 75H	
	Provident free Street at	10.0 10 10 10 10 10	Let 10 1 10 10 10 10 10 10 10 10 10 10 10 1	34 54,81 2 0 6,80 10681 1081 108 30 59 4 2 6,80 1060 1096 52	((27" DIA.)) 27" DIA. FLOW
	Constant Salary States of the	845 18 18 10 11 80 85 18 18 18 19	14 14 0 14 10 14 14 14 14 180 180 810 AUT 10 15 18 54	IN 254 END SECTION 12"	
	Diese Frage Park - Diese Res aller - Diese Res - Diese	AD 00 10 10 10 20 N5 00 10 10 10 20 Adverbar 01 10 10 10 10 20 10 10 10 10 10 10 10 10 10 10 10 10 10 10 10 10 10		IF SLET 2 5 Earlier Tell's Tell	NV. 250.47
	Color and Sector State and Sector State	H11 18 18 18 17 28	THE RE RE RE RE P. LT ATTA AT A AND AND THE PR. THE RE RE RE-	10 SLAPER. 2 9 EAW 1945 TYPE 4	901.88 0
	Personal plant in respect artist of the Participant and	· ··· ··· ··· ··· ··· ···	140 112 12 10 100 100 10 100 1000 1000 1	10 CB 4 2 EJW 1946 TVPS 12 30 Min 4 5 EJW 1946 TVPS 2	
	Tenned Park Date Declarge 10	144 TAP DIN THE DIS	14 14 1 10 10 10 10 10 10 10 10 10 10 10 10 1	19 41 08 4 2 EAV 1440 TVHE 8	
	Proceedings Trees Tones	20. 10 10 10 20	In party 10 201 10 201 001 001 012 012 10 10 10 10	AT KEY & B KAW YONG TYPE B	× × × × × ×
and the second se	and the second sec		Device Tax. VIN #3.0	43 CB # 2 KAN Switch MICTI 108	
ANNE THAL PLOYE VOLUME PROVINCE THE FAIL AND ADDRESS	sector Fuel Fuel Constrained Areas Sector Statements The Sector Sector 50 10 10 10 10 EC		17 ALL MP & B BUY TONE TYPE B	SECTION VIEW
count recently Max		Analy and the one of the	140 hr (0 10) 10 10 10 100 min mill min 10 10 10 10		<u>SECTOR VER</u>
1001114F + 10324 - 24717	Hanny Server 2 (2) ((G. A) 1997	Not 10 10 00 00 00		46 CB 46 2 6.6W 1046 TVPS 12	PRECAST CONCRETE OIL/GAS SEPARATOR
Las advances out of Sections				10 08 4 1 EAW 1048 TVPE 02	FREGAST CONCRETE OIL/GAS SEPARATOR
No. 45.0471.055.04788.000 So is a party free Conception party for party free free of party free conceptions and the read and party advances for free marked and a state is advance for filling and conceptions.	Barrist Straps Tex. 1 - an - 200 ann 40 Mann.	- Martan # 0.0 0.0 0.0 0.0 0.0 0.0 0.0 0.0 0.0 0	THE REPORT OF THE ADDRESS OF THE ADD	12 CB 4 2 EAW TO+IN/1 700/11 708	
No office and its almost the follower states almost	inger The handle during the my top power introduction (AM) permitted test of cellular at the light even	Harmonic 00 00 01 01 Martine M 00 10 00 00 00 Martine M 00 00 00 00 00 00 Martine M 00 00 00 00 00 00 00 Martine M 00 00 00 00 00 00 00 Martine M 00		Ela SLET 2 8 KAW SHANN I TELL'I 108 SO 08 4 2 KAW SHAN THE D	4-1/2* SET SCREWS
	tage (analysis from F. Street	NO NO<		Lin D DP 4 2 EAV NEED Lin ESV ENGERTIEN 37 BAR SECTION SP ETWORKE 37 BIEE BAR OWING DENKS	CALVANIZED WELDED STEEL GRATING 2" x 3/16" BEARING BARS 2" C.C.
tead (s (d 0.721) All 5	National Services (Service) 100 and	112 102 104 140 101 100	140 340 10 552 140 100 110 140 140 140 140 140		2 × 3/16 BEARING BARS 2 C.C.
Mithan Sharinga Minagi AF and AF mana Special and Solaring a Minagi A (193) of 2 a gat have	100 Secol Buckey, 0-0 -0 100 (A	10-1 10 10 10 10 10		THE PROPERTY OWNER IS RESPONSIBLE FOR THE MAINTENANCE OF THE SEDMENT BASIN. MAINTENANCE SHOULD BE PERFORMED FOLLOWING ANY STORM AND SHOULD INCLUDE:	ALL STEEL SHALL BE WELDED TO BING
tel dellas being bein dennes (100 m	Institution from Property in-		Independing ADM ADM		
mag 1		1 1 1 1 1 1 1 1		 CHECKING THE DEPTH OF SEDIMENT DEPOSIT TO ENSURE THE CAPACITY OF THE BASIN IS ADEQUATE FOR STORM WATER AND SEDIMENT DEPOSITION, AND FOR THE EMENOWING OF SEDIMENT. 	
	Diffe Barthil John James 1 (Paylos Diffe Anna Au	No. 10 10 10 10 200		2. CHECKING THE BASIN FOR PIPING, SEEPAGE, OR OTHER MECHANICAL DAMAGE.	S S (
Ine facility below 20 ⁴ in the	Name of Sord Post (1984) man Report			2. ONLOCK THE UNSITION FIRMS, SLEPPING, ON ONLINE MELTINGUE 3. ONLOCING FOR THE PRESENCE OF ANY SOIL CAKING, WHICH WOULD PREVENT PROPER DRAINAGE FROM THE BASIN.	
Distant Participation (1994) of	Proventi de la researci de presenta 1 de seconda de Sec	100 100 100 100 100 100 100 100 100 100		 CHECKING THE OUTFALL TO ENSURE DRAINAGE IS NOT CAUSING ANY EROSIVE VELOCITIES AND TO ENSURE THE OUTLET IS NOT CLOGGED. 	
Spacing Street Part Street August 1	The sector function (a) of a spectrum (from the sector of	- Review 100 000 100 000 000	CARL AND A COMPANY	ANY PROBLEM DISCOVERED DURING THE MAINTENANCE CHECKS SHOULD BE ADDRESSED IMMEDIATELY.	OVER FLOW GRATE DETAIL
Name of the Darland Dis-	Samiti Songa Son, 5		the line is the set on the bill star and the the two re-		(NOT TO SCALE)
all read and the second s	796 C 201800	104 102 103 104 102 104 (builted) 103 104 204		UPLAND AREA AND STABILIZED SU THAT IT DUES NOT RE-ENTER	
				COMPOSITE RUNOFF COEFFICIENT	
		10 10 10 10 10 10 10 10 10 10 10 10 10 1		FOR STORM SEWER DESIGN:	
		Al 100 100 000 407 -Tapitartiti 11 -Tapitartiti 11 -Tapitartiti 10 -10 -10 -10 -10 -10 -10 -10	the max of any and an and many and and any any the any	"C" AREA (Ac.) CxA BLDG 0.90 3.194 2.875	
			10, 214 27, 54 18 8 18 817 214 402 541 10 18 18 18	BLDG 0.90 3.104 2.875 GRASS 0.15 12.0635 1.9445 PAVE 0.50 3.345 2.676 BASN 1.00 0.280 0.280	
Pre and Post Development Storn	m Water Discharge	100 100 100 100 100 100 100 100 100 100	Lat and at the set of the set with him and the set of the	19.763 7.776	(PLACE OVER GEOTEXTLE FAMILE)
Pre-Development	-			COMPOSITE "C" = 7.776 = 0.39	OVERFLOW SPILLWAY
"C" Factor Determination		STARD N PLACE 500	→ ✓ ^{soo} streto	*C-FACTOR CALCULATION (PREVIOUSLY APPROVED FOR USE IN STORM SEWER DESIGN)	(NOT TO SCALE)
C Factor Area (a Group B D.25 13.	3.73				
Group B 0.35 3. Group C 0.40 0.			H. BART, S. T. S. DEDTERTIE MARK	LITUTY WARNING	BOLINGBROKE
	227			2 1/27 IMR RING 2. REV FER GTY 03-30-17 UNDERORGAD UTIL TO CONTINU SMOLTON 1. LCCATE AND INC. 1. LCCATE 1. LCCATE AND INC. 1. LCCATE AND INC. 1. LCCATE 1. LCCATE AND INC. 1. LCCATE AND INC. 1. LCCATE 1. LCCATE AND INC. 1. LCCATE AND INC. 1. LCCATE 1. LCCATE AND INC. 1. LCCATE AND INC. 1. LCCATE 1. LCCATE AND INC. 1. LCCATE AND INC. 1. LCCATE AND INC. 1. LCCATE 1. LCCATE AND INC. 1. LCCATE	SECTION 10, TOWN 1 NORTH, RANGE 8 EAST CITY OF NOVI, OAKLAND COUNTY, MICHIGAN
	12/				
Pre-Development Discharge Arca = 17.68 Acres			A TRANSPORT PRE BECONS A RE-BARS	Rinew what's belc Call before y	STORM SEWER WATER MANAGEMENT PLAN
Discharge = 29.55 cfs		SET BOLT AND HUTS.	NOTE DID HEADY NOTE IND HEADY NOTE IND HEADY	THE CONTRACTOR SHALL BE RES	PONSBLE SEIBER, KEAST SHEET
Post-Development		OF DW SDITW	PROFILE VIEW END VIEW	THE CONTRACTOR SHALL BE RES FOR THE PROTECTION OF AND/O RELOCATION OF ALL UTUITES MAY INTERFERE WITH CONSTRUCT	
100-Year Discharge From Basin	a 2.368 cfs		END SECTION AND BAR SCREEN DETAIL	DATE: 1-26-15 DESIGNED BY: T.B. JOB NUMBER: 01-	
(See Calculations this sheet)			NO SOLE	WATE: 1-26-15 CHECKED BY: P.K. JUB NUMBER: UT-	PHONE: 248.308.3331

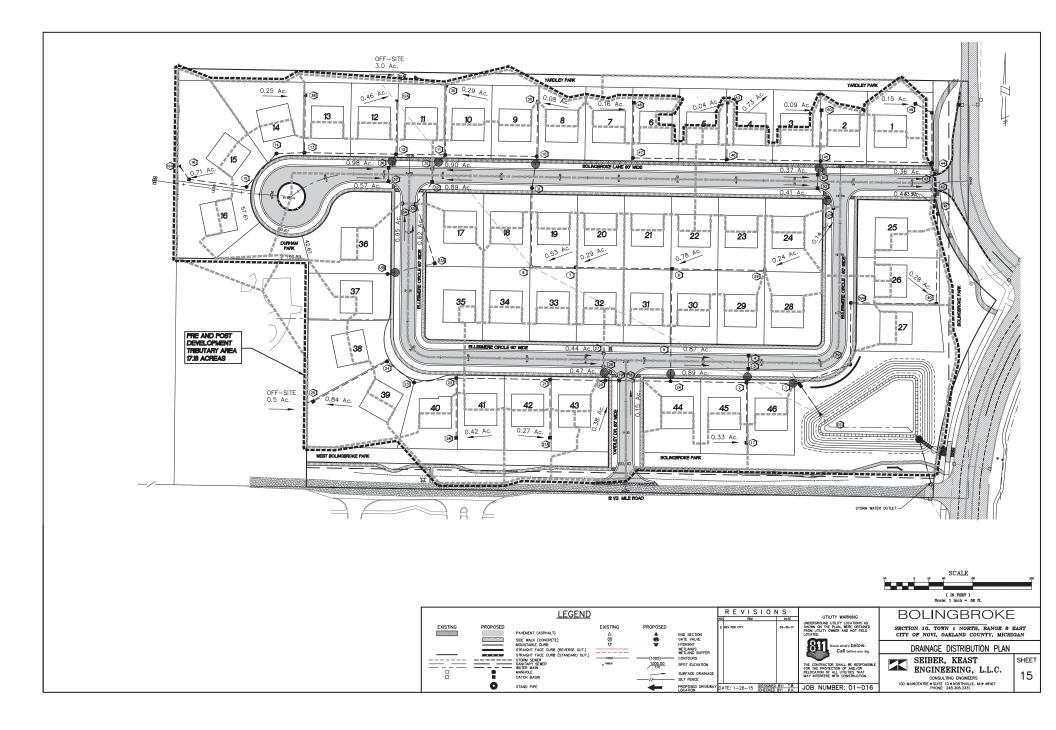

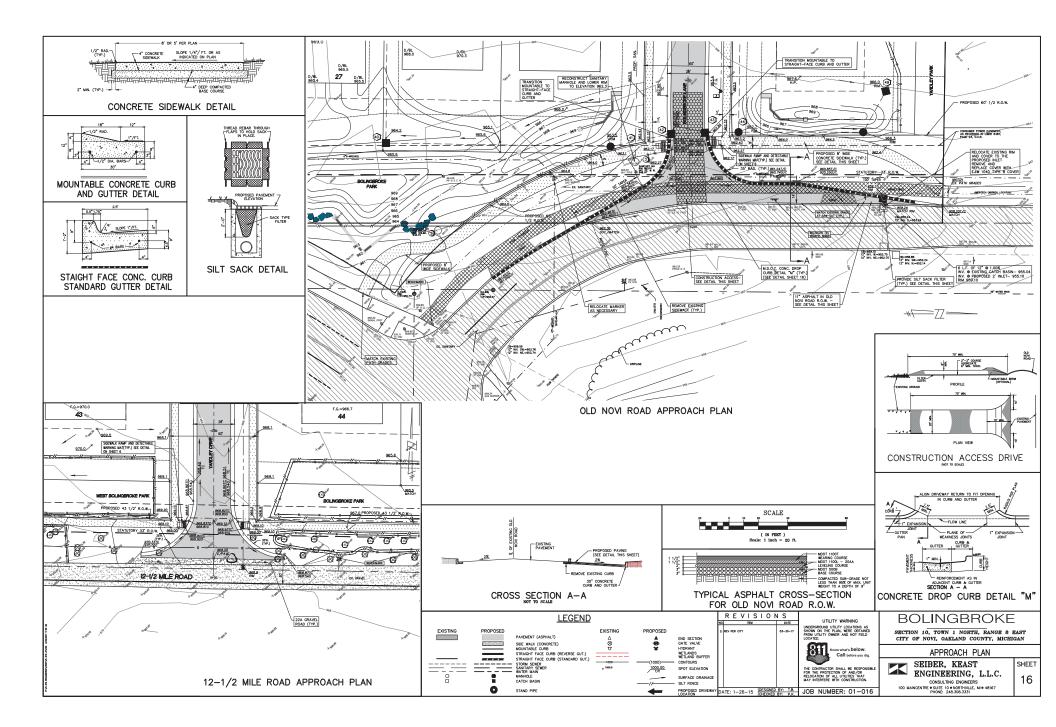


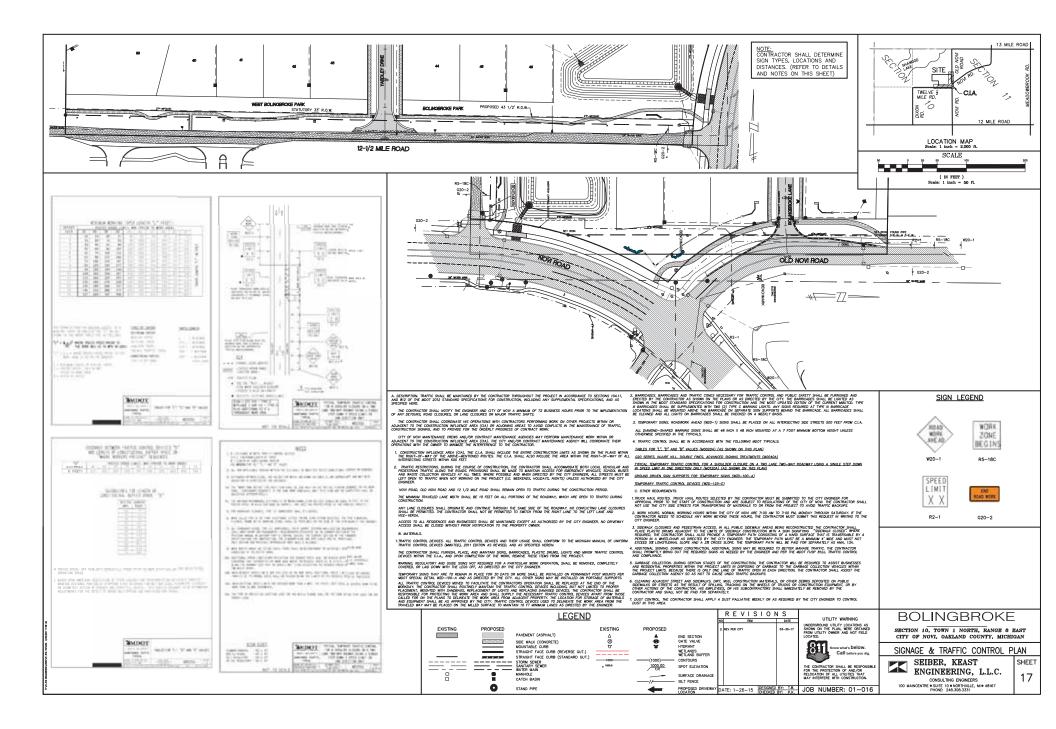

				—i												
NEC SUMETER		HERE THE BOARD FEED	RDPLACENCHT STATUT	ELEVATION	THER DEAMETER	6460363	HEALTH CONSISTION	REPLACIONINT STATUS	CLOWING!	TREE DIAMETER	\$PEC103	HEALTH COMBITTON	REPLACENENT ETINTUS	D.DINTED		
10 4001 10	The second secon	2008	and the state of the	105.11	16 112 15	has been active of the	54.10 54.10 54.10	Halles.	101.12	10 40% Fe.44 10 12 40% FE	Birle an - Hartes alle	1000	Barrent	312		
1 100 - 10	Balance - Sting and Const			100		Radio Salanda - Angeler Higher Radio Salanda - Angeler Higher Salado Salanda - Salado Higher Salado Salado - Salado Higher Salado Salado - Angeler Higher Salado Salado - Salado Higher Salado Higher Salado Higher Salado - Salado - Salado Higher Salado Higher Salado - Salado - Salado Higher Salado - Salado - Sal	273 Nor	Presson .		1121 0		Statiant		100		
1 10	Hard Bring - Aller Bring	Sana		81.1 91.1	10 10 · · ·	First theory - Human salution	Strip have	Sent Senages	100.00		Works date - Frank and control of	1000	Distant	100		
	A set the set of the sector	100		10.0			-bartet Stager		100	11.100	Program and the second se	2010	Seat	「「「「「」」」」」」」」」」」」」」」」」」」」」」」」」」」」」」」」		
田 七	Brack Action - Sugar and right	000		20	13 11 11		111		10.1	12 12 1.	With An Proving Conference	322 225	1 mail	100		
and have	The second secon	Tale Barrow	BILL THE REAL	100.00				Spanned.	22			n n	3.200	160.07 167.64 768.65		
	The second state and second state	Salari gree	3-percent	222		The State - Against Contract	And a state	breased.	100 H	10 100 1	Public data = Francisco Controlation	Sea free	2 ampen	111		
25 24	Bally Set - Fairball and right	Sear Lord	2	22.0	12 II.	Nale Berry - Coale persons	20172	Second Second	253		Porte and a frequency see to be	100	Recent	1000		
400	Nulle - Relation	2010	Send	10.00	10 10 1		The new !	1	警告	1121 0	And the product section	110	1210101	88.25		
10	Built dan frank and the	200	timer	MAL OF	12 10 1	State Correct Council and the	Start Pater	Bunger	100 M		Full Darry - Prove Interime	11	Bigroomd.	100000000000000000000000000000000000000		
4009 - 44 10 10 4009 - 14 10 10 4001 - 10	Burley Appendix and and services	100	Doctor d	101.05 017.00 105.00	10 +01 - 10 +	The second secon	200		10x 10 10x 10	121 - 12	Part which the second second	21-	Name of	26.2		
11	Bally But Strategy	the last	Torona	54.38 565.00	IN SIDE OF	Part Single - Second and	Read Marrie Peter	Browne	読む	10 (d) +	Flash Charty - Research served into	No.	Discounter Device	322		
400	The second secon	Tair .	Sec. B.	2011		Minta Anti- Programs and the	100	Emil	100		Frank Courty + Neurola associate Frank Courty + Angrus samptions Response + 1 (18, 1987) frank	1 12 12 12 12		100		
	Table Charter - France and the	and the	1.0004	108.34 108.25		Bart Brief - Marine might	223		200	11. 12. 1. 1. 1. 1. 1. 1. 1. 1. 1. 1. 1. 1. 1.	White Cost + Material + Statistics White Cost + Material + Statistics White Cost + Material + Statistics	5115	Seed 1	100 C 10		
4040 - 21 4040 - 51	Later and the second second	and .	Dank Disease #	報告	12 32 1	Barb Barry - Barry arts of	11	Date:	100	: 18 6.	Black Owny - Roman american Worth Adv - Francisk interrupted	100	Lacost .	24.45		
20 I	Board Bree Age of State of State	1	1221	945.48 941.48		Print Present - Angeler angele	Starty New	a course	100	10.40	Renta - Robust Line - Constitution	212	Brat	122		
	Benef Arr. Auto standard Benef Arr. And Standard and Standard Article And Arr. And Standard and Standard Arr. And Standard and Standard Arr. And Standard and Standard	The local	Discost.	100	10.400	Ball & Marriel - Auftern anges	Sale Take	Scorese.	10.0	12 12 1	Million dage - Diversion and the come	111	Ranned.	100		
1	- Brank Starry I drungs annung	1 11 1 1 1 IDDITICUUM		457.55	12 115 12	Berte Berte Berten ater state	E	Round	1000		Miller dall - Cratinus campings	IN 11 INVERSI		388888888888888888888888888 38888888888		
100 1	Fait Parts - Prove senting	Calif.		145.37 545.37 545.95	11 112 1	Profit Gentry - Analysis cardinate	22	See.	MG 01 MG 02	10.400	Budy have - Francisk commission	2 mar	the second	121		
2 3	White behavior in the frame way of the second state of the second	100	T-income.	122	10 400 4 10 400 4 10 400 - 1		100	Sumpre .	227	12 23 1	State of the second second	225		111		
21	Shife has - free fue ateriare shife has - free fue ateriare	11	Tantan	945-27 965-11	12 400 1	Port And - Constant And Constants	New y Paper New y Paper	Diseases	新な	400 10.0.0	Frein fernet - andres miges	217	Barnert	945.17 945.76		
	White App - District even using	Barry Lass		962.09	信頼し	Role for Charles and the	and the		100	100 0 0.8.4	Freed Wolfson - Josepher Huges	1	(third)	141 H		
		State	Statute .	201	12	State Water - and the second state	in the	Property.	100	La Prijata La Prijata	Paul World - Aglana mars Barn Ballad - Aglana mars Branagar De- Ding Detrogen	Calertane .		1211		
20	The second secon	12		**************************************	12 10 12 10				SA DE	10.400	Table School - Angland Start	1 I I		10102000000000000000000000000000000000		
	With the Party of the second s	11	100	N1.15			111		100		Price Apr - tracing semi room		Ransan	222.22		
	Then Dairy Provide Starting	the loss	8-11-12-1	222.22	12 201 17	The Print Address of	200		100		Burla Aat - Ar arting completions	22 100	3 annaid	11		
	These Server of the server of	14-0	and the second	100	18 20 1		12		114		A set balance - And and the set	100		111		
1	White Sec I marries and come	and the	1000	100	16 110 11	The second and second	B		100	選手	Support of the support of the	122		1000		
	Write Add - During and the set	11	20000	10.0		State and a second service	And have	Burningers Trimming Britishers	10.00	- 23 2	Print Bliffert - Deploy many - Reservation Chi - Print and Table Buildened - Trille and them	111	Bend	100 A 10-		
1 L.	Anna Darry Court and the Anna Anna Anna Anna Anna Anna Anna Ann	Anna A	100	10.00	12 404 44	Norman Co. Class and the	25	Contract	10.1	101 1	Received - 111 is unit toats Received - 111 is sent toats	See.				
	All of Al	14.0	Statutes.	201	10 10	The second secon	Anter (and	Annese .	101 E	10 11 11	Blues Derry - Prices sangting at the Am - Franchis sant down	Sana Paul	I	115.22		
	Print Bar, Charles and Start Start	Participant -	******	20.0	10 10	A to Adv - Transma and total	10-2 April 10-2 April	10000	10.0	10.00	Brite Ball - Britster services	111	100	474 30 478 30		
		211	a local	22	き時下	Logie Cherry : Romand unruntion South Right - Aver antiprotein	Đ	Date:	10.14	10 200	frein bereit regten einer bereiten	Cone of the local division of the local divi		記録		
10 IV	Hart Derry - Prote service	14.0	-	20.00		MOTO AND - Francisco Antonio Anto-	1225552255555	Transfer .	100	10.207	And An Instant Continue	1	E	100		
	State and a second state of the	111	1 annet	100	10 200 10	State Sharry - Number and in the state of th	Saut.		100.00	10 200 20 10 200 20 201 20 10	Total Barts - Analysis amounts	Carl Real	Elanceral Januard	111		
	The brind - by and the	12	these in the second sec	201	1111	Street Repty - Rearing conversions	And And And And		10.00	12 12 12	Business in the Arministry	100	and	100		
2	The state of the state of the	E		10.17 10.00	10 420 H	B) 18 Apr - Contract New York, B) 18 Apr - Statistical Science (1995) (1997) 19 Apr - Statistical Science (1995)	111		101.00 105.01	10 11 11	And star to price out and to be	Sec.	Stored .	100		
	 and L. M. A. T. Strategies and the second sec	And .	Des .	14.11	*語:	White days - fragments have been white days - fragments store large	11111	Beild	217 55 55 55 7 5 5 1 5 5 5 5 5 5 5 5 5 5		Torriger See reports	12	(Sec.)	564 34 564 35		
	Life Daris, Local Holing	faul.		10.11		Frails Clerry - Xiuna sarghine, Robin Clerry - Phane servicine	North Control of Contr	1	100		Barta dat - Argented som room	Sera Port	Represent for	20.2 07		
11	Print Apr. Franka pre-star Print Apr. Franka pre-star Lagor Regist - Star Star Print	221	Surger.	-	自由 (***	Mills Aut - Training and their and	Story Sale	Long of	100	11:42	Particular Con - Street Sources	24		100		
14	August Register - Balty contribution	100		201	100 1	Resident of Telling prior starts	H	Presson a	100	12 22 12	Lot ar - for agent	215	12035	111		
	 Carros Santa Sa Santa Santa S			###2220002############################	Andrew House and Andrew House	An and a second se	111		100					12.12.12.12.12.12.12.12.12.12.12.12.12.1		
11	Fore Party Forester	And Star		20.4	122 1	Balances - 1 is analises	11	Security of			And the first of the contract of the second	111	212	100		
1	Date Dents - Locard and the Date Dents - An and the most - Date (An the Constant and the Date (An the Constant and the Date And the Constant and the Const And the Const And the Const And the Const And the Const And the Const And the Const And the Const And the Const And the Const An	22-		200	10 HH & A	Ph. In Mat Construct anno-cont. - Control & Control - Taring Spring Family Free Statistic - Neurope annotation		Streamed .	1000		New York Concession of the Con	22.74	frances.	21.01		
111		Autor.		91.15		- Harned Weinery - Deris 1074 Term's Follo Diarry - Holding sarahism	Date .	Timeter.	905.02 905.04	10 10 5.	No. By Aph - Bring tool Controlling	213 100	Suma a	100		
	Finite extend - Andrew ward	Tester Tester	Precises	大学会会の目前にならな目前ははないます。 またものには、日本のためになったから、 たたのかために、 日本ののために、 日本ののために、 日本のののために、 日本ののののののののののののののののののののののののののののののののののの		Next Notis - Ker tetcheron			10.0		Normality of the second	10	100	101		
	Tell Brief Aller Brief	1000		10.1		With Add - Stating and Inc.	Tariy Noor Tariy Noor		100		Tableton Constant and the	25	10000	100		
1	The second secon	Alar-		201.14 201.00	19 20 6	We for April - Creative distribute which april - Creative distribute Elision April - April - April - Creative Historia	Starty Aper		100	1125 1.	And Sale - Balance - The second second second	100	Brut	100.0.10 100.0.11 100.0.11		
11	Flath R Add - Matters Hap's Flath R and - As may high's Flath R and - its may high's	201		NOL 10 10.001 10.001		Print Carl Dervice sites	and and	Send Desegre	14. U 14. U 14. U	10.000	New York of Barriels Press	15-	diamond .	100.001 100.0000 100.00000 100.00000 100.00000 100.00000000		
	The bar and the second second	Canal Sector	Sec. 1	100	10 10 10		Sara Saar	taga	100	88 4	Anna and Dir plant provident	311	Berry	708.17 563.49		
		100	Broast	100 M	活题。	Transformer Annual Prove Party	100	- Seales	100	Hill To #	Sources - Acre segures		Torrised/	22.12		
											REVIS	IONS	- טדונודע א	ARNING	BOLINGBRO	KE
					1					1	NO. ITEM 1. REV. PER CITY OF NOVI 2. REV. PER CITY OF NOVI	DATE 04-15-05 10-03-05	UNDERGROUND UTILITY SHOWN ON THE PLAN, FROM UTILITY OWNER LOCATED.	LOCATIONS AS WERE OBTAINED	SECTION 10, TOWN 1 NORTH, RANG	
					1					1			LOCATED.	AND NOT FIELD	CITY OF NOVI, OAKLAND COUNTY,	міснія
					1					1				hat's below.	WOODLAND PLAN TREE L	LIST
					1					1			😎 "	ni ovidre you dig.	SEIBER, KEAST ENGINEERING, L.L.(
					1					1			THE CONTRACTOR SHA FOR THE PROTECTION RELOCATION OF ALL U MAY INTERFERE WITH	LL BE RESPONSIBLE OF AND/OR TILITIES THAT	ENGINEERING, L.L.O	
											11	1	I MAY INTERFERE WITH I	CONSTRUCTION.	CONSULTING ENGINEERS	
					1					1			JOB NUMBER		100 MAINCENTRE & SUITE 10 & NORTHVILLE, MI& 48167 PHONE: 248.308.3331	, I

HEE IB MARTIN	PROBATION OF A CONTRACT OF A C	HUTTIERCE HT.IN	STATUS	ELOVATEDN 78	REE IS SLANCER	SPECIAL CONTRACTOR	MOR. THE CONDUCTOR	Soriger	342 41		DBRITISH For	STATUS D.Cont.20	
10 412 4 10 412 4 10 10 10	Frank Merind - August 1 - 1975	10	(max)	No. 10 No. 17 No. 17	5455 A.	Contractory Property and the sec	1 1 1 1 1 1	Transme	212	and and an and an annual surround	1 1 1 1 1 1 1 1 1 1 1 1 1 1 1 1 1 1 1	Banagana 945 22 Januara 945 20	
	Same Barra - Rott Samerar			N. 8	200 L.16.10	Bruele Diarry - France aeroticita all la Bab - (Veninga diarrighte	Beend -	Summer .	114.56	anal an Annual Contraction	Carr.	445-60 944-00	
0.44	Black Certy Prover Bridges		211	96.0	Links I.	The factor of the second secon	the second	Develope	20.0	U 110 B	Part	1044 007-50	
	Built and - Daling the last	Bara Paar	15	201 1	Andrea da	And take (be " First the open		Dave.	新日	at all a gril to has a franched sour state	777 Pre-	Personal Billion	
	And the Contract of the second second	sars har	because .	24 H		State day of the set of the	22.	100000	22.2	No.0014 No.0014 No.0014 No.0014	2417 Par	5-mand 961-02	
1 10 11	State areas and any state and a	100		33 3	Contraction of Contra	Animates dans a series provinces -		Biomann .	10.0	and an an an and an	Pour .	Fianame 915.33	
1 455 - Cour-	Contact and prove the part of the second sec	1 1 1 1 1 1 1 1 1 1 1 1 1 1 1 1 1 1 1		100 C	freedor of	where has a free to be the		Brong wood	N-2.50 FL-1.54	1 440 4 Annual Control Parts of States and States	Call Anno	Forumet No. 00	
	Later by Later brings on an and	1 111		30.5 (d)		Barris Age + Creation electronic -	Start New	Barraget	No. 54 N.1.37	Construction	12	3 trated 947.95	
	A set of the set of the set of the			MAR 11	A CONTRACTOR	And in Add - Fundament providence		Annual Strength	100		315	20.00	
2	for the second second second	Nor Part	Accesses .	NO. 11	0-14 B	Marry Durry 1 Property parent rep.	State Party	Burnagers Breakland	11 H	1) while a second state of a s	Fast Tate	100	
	States of the second	- Faller		200 1		Parts Charry - Proved sorth 18			13.1	To all and the first state of the second state	Cert.	120.0	
10.000	State Salad - Salad - Sal			1 1 1 1 1 1	544 P	Poly Adv Preatment providence -	12	treaser	22.2	410 9 Read Sale - Rubercoal roaden. 1910 - Rectaural - Li id assertingen.	Access Front	333	
	The hard Alter and	- Estation		222 1	Design of the second se	Pite and Librarian services	pers Nate	distants.	22.0	ATTA A BARRARY - 11/4 AMERICAN	Tair.	962.00 965.46	
	Party and the second	2.5		Mar 11	878 F	Winds Age - I may had a service of		Statutes.	25 2	11 alle	the second	20.00	
	State of the superior	Dese .	free .	MAR 1	Dente -	And other from a strength of the strength		Bernand	36.0	Dr 2182 8 million - Erseine Berrissen	Party Russ.	5 man	
	Destriction Providence	- Band		10.4	10.00 Bi 40.00 B	Starts Darry - Manag Arrys on -	and a		(数3)	2382 Barber Martin - Miler Sancharine Sc 2382 B Barber Rath - Freedom Starting	Send	1	
	A ST CASE OF THE OWNER WAT TAKEN	100	a latin	1011 1	2-010 - 6.4	Marrison & an - Linear provide as		(mag)	SHE	Contraction of the second state	Ser.	1 (1000) (10, 10) (10	
8 = 0		24.0			in the second se	And same line - comes that shares -		and the second	er en bester bester bester bester berekter i bester beste bester bester beste beste beste beste bes		Tast.	144.00	
12 /	And out the country was them	200		- Hit 1	144 B	Party Harry II Protes surgition	and the	Brinkset	10.0		Tate:	94.8. Tol. 74.8. 400	
A 447 - 5.40 F	Anno can Ella - pillad anni idea	11	Sec.	N2.5	148	Ball Brind Adverturgs	10 A		365. GF Ref. 11	St C Let and Ar in the	Part .	100 10	
	And the second of the second s	int.		100000000	1-1-1-1-1-1-1	Bater man () - Contast Steer (Street			104. 18 81+ 42	A CALL B. C. Barris Paper C. And All Control of Second Second Se	and a	115.10	
1	Continuent - Constant in the second	1 10 M		MAC 20 12	Diane a	Weiling the other participant	- 22	Scoresson,	読む	The Brance Brand of Approve states	100	21 N	
	Contractor Conversion in Lincome	in the	Passage	N	140	BALLIN AND A LOUGHLAND AND LOUGH	They Deer		10.0		24.1	- Fortune	
1 112	The Darry more land or		Constant,	1000	Call I	and the state of t	100	1 min	16 B	AL AND A DESCRIPTION OF	14.0	25.6	
	Tate Derty - Protect tartition	- Start		144 H	Long to	And the Distance and	faul for all	2014 Designet	10.2	early 5.4 Second a first of second and a second sec	Tart	20.00	
-	The Court of States and an			100 E	540	Barristr - Altr Sprint			201	Hard Market 1 - Barrier Aller	111	964 10 954 10	
	And the second s				in ar	Bart Bring The second	Barra Paper	Sunger	24.2				
1 22 - 11 4	And there a front and the second	- H	Sec. 1	NA 10 11	Contraction of the second	Board on the state of the second	- Detail		964 NI 967 NI	400 Control Description of the Control Descripti	Taur Day	20	
1 4111 - 110.0	Party Sp Provide Persons	100	A stated	100 C	Deale Dista	War the line which the room	2022 2022 2022 2022 2022 2022 2022 202		200	all a fair from the fair and the	Tom	ram 25	
	Den Berry Lines and	- 10		31.5 ·	10 Part 101 10	the first of the start and	100	-	10.00	12 AUG - D Date Rates - A D Date State	Tra lines	210	
	Marte Barrier Branes minking	100	2000	No. 12 44	1 12	State Onreg - Plant territors	2010 Decis	2444	10.10	Marcinetti Disput Residence Marcinetti Status Construction Marcinetti Status Construction Marcinetti Status Construction Marcinetti Status Construction Marcinettic Status Construction Marcinetic	Terr Peer	Lanar Sill	
	All there is from an analysis in the state of the second s	- Det	sid.	96.34 95.55		Service Ballings - Augusta Lineses	100	-	#22	a ede - merriss for - inter mertisse	100	Browner Mail St.	
131	the set of annual set in the	- Sera faar	2-respect	1000 100	AND 1	Barn Darry - Cares an of the		tere cane	10.0		2007	B.mesent	
	Party Sp. Charles are upto	1	Discours.	NO 11	BER F	Bartis Derry		Printed	122		20	Bromann Mad. 40	
	and the providence and an	- Brut		105.80 cl 105.00 cl	2.2.1	Shife has a free has see 1984	ters fan	Property lines	812 18 815 18	and it had been a set of the	1 I	12.2 (2)	
21	Water And Colored and Party of Street	100 100	1 tont	H-1		Main Derry - Plana services	And And	Descence	88	B and the second second second	Stry Sper	1000 136	
44 - 11	man of the street sections	- Brid	22	104 H		Real Marcine - 1924 - Alexan	1		10.4	A DE ALS ENGLIS ADDARD	and a second	1 (manual) 10, 10 1 (manual) 17, 27	
100 1	State of \$14 - Street are later.	10.0	. Bear	224 1	110	Burlin - Bar Specie	Sera New	Senger	10.00	total data and the second seco	Taria Paser	1 man 1 1 1 1 1 1 1 1 1 1 1 1 1 1 1 1 1 1 1	
	Continuent - Population and Provide		burget.	100	Contraction of Contra	And the other data to			100	1 404 - Wille Am Partnet Der 1000	200 -		
100 100	Contornation - Conversion and Tanana	and a state of the	- Bed	101-12 - 1 100-10		Back Block - Aglant - pr	and lare		教育	Di stati ini ini ini ini ini ini ini ini ini i	125	20	
11 J	Manufacture of the second states where the	Stra Tast	Preset.	10.5	Deeper - 0.4	And the case of the	100		100	I see a function former another	State -	100 M	
22 2	Ton Roots - Mar July -	Int	No. California	10.11	D 4000 - 8 2 4000 - 8 5 4000 - 10	Fair - Front 100 Fair - Front 100	100	121210	100 10		100,000	UIII W	
22 24	Ports And - A particular plan total		Barrent .	R. 1	Della Britania	Birty Ser - Departure partitions	11.7 200	Provide Street	10.0	A COLORED TO A COL	213		
	Points Desire - Browned Manual Ing	1000		10.00		100 1 2 2 2 1 1 1 1 1 1 1 1 1 1 1 1 1 1			122	a setto a sett	12	Lumine Billio	
18 S	Comprising + Passing in Uniters	line .		100		Part the Da + Main and the	E**	Annual States	202	AND A CONTRACT OF ANY	200 100		
20 I	Andre Carl City - Elines and Corner.	Pain	23	10.0	BATH LARS	Start Law - A law - Street Branners		Dest.	-	2 4010 di martini dalla - Cresti nue presidente	free Com	Tomas Sile	
2	Californiant - Distant and Income	211	Dansed.	10.1		the local in the second			20.22	0 00 0	22	Start Start	
221 1	Finite Division of the second	E Face		1000		11 1 11 11 11 11 11 11 11 11 11 11 11 1			10.1	D 400.4 0. Price Spin - Training grand report D 400.4 0. And the second	100	Armont Max II	
20 7	man party - manual associate man part Ella - Frank plant-plant destroyat Ella - Black pres-plant	1	See.	10.00	all games	Bus an i an import.	100		2018	1	Test .	10.6	
the star	Bastician Clark Bings analyzing-	22111112211221123112311231123	200	911 H	122				201	30 Sectors Foreigned and the sectors 31 Sectors Foreigned and the sectors 32 Sectors Foreigned and the sectors 32 Sectors Foreigned and the sectors 32 Sectors Foreigned and the sectors 33 Sectors Foreigned and the sectors 34 Sectors Foreigned and the sectors 35 Sectors Foreigned and the sectors 35 Sectors Foreigned and the sectors 36 Sectors Foreigned and the sectors 36 Sectors Foreigned and the sectors 36 Sectors Foreigned and the sectors 37 Sectors Foreigned and the sectors 38 Sectors Foreigned and the sectors	10.000		
21 11	Flash Owny - Runs Benklow	100		105.47 · ·	Longer -	Dark der Australigender	See int		105.10	A ANT A ANT ANT ANT ANT ANT ANT ANT ANT	Sec.	American State	
10 1	With the fight the set of the	- H	feet .	10 H	Der Xag	Berlinst - Maine - 14	100	Terrine a	10.00	and the second second second	55	A DECEMBER OF STREET	
14	Mining Age 1, happing approxime	Barry Press	Solise	100		And the Armin and the second states	they have	Broning .	105 GS	N HER IN THE REPORT OF A DESCRIPTION	Said Street	94.5 M	
12 17	man-jut file - bless untrigen	1 I	1000	100	Stell Part	for the same segments	Berg Pare	Brought	10.0		and and	945 K	
10 10	this Carly, frank is sing	they front	Distant.	10.0	Salas - 11	The second sub-	berg from	history	10.0	AND DE BERNARD COMPANY CONTRACTOR	Frier	110	
23	This Derry Trouge Marting	Tall fuer	Survey.	10.00	1	The sector	there are		월 문 1	and a fine franker of the	222	\$1000-00 21-20	
an 1		n i	2-1111-1				restation i	Engenera	10.045 € 10.042 € 10.042 € 10.042 € 10.042 € 10.042 € 10.042 € 10.042 € 10.042 € 10.042 € 10.042 € 10.042 € 10 10.044 € 10.042 € 10.042 € 10.042 € 10.042 € 10.042 € 10.042 € 10.042 € 10.042 € 10.042 € 10.042 € 10.042 € 10.0	A Constraints of the second se		- B-manual	
12 11	surface the product of the	225		34-10 F	11-1-1-1-1-1-1-1-1-1-1-1-1-1-1-1-1-1-1	Miller Barry Third Barry Merrissen	1	111111	10.0	2 Sec. Se	They have	tmm 55	
	State Charles Income Income	100		100		North Add - Contract the root -		Barrane.	102 H	Die erste Berner - Die Berner -	H	1000000 1000	
											IONS		BOLINGBROKE
										HQ H	DATE	UTILITY WARNING UNDERGROUND UTILITY LOCATIONS	SULINGDRUKE
										1. REV. PER CITY OF NOW	04-15-05 10-03-05	UNDERGROUND UTILITY LOCATIONS SHOWN ON THE PLAN, WERE OBTA FROM UTILITY OWNER AND NOT FIE LOCATED.	SECTION 10. TOWN 1 NORTH, RANGE 8 EA
												LOCATED.	CITY OF NOVI, OAKLAND COUNTY, MICHIGA
												Know what's below	WOODLAND PLAN TREE LIST
												Know what's below Call before you	SEIBER, KEAST
												THE CONTRACTOR SHALL BE RESPI FOR THE PROTECTION OF AND/OR RELOCATION OF ALL UTILITIES THA MAY INTERFERE WITH CONSTRUCTION	ENGINEERING LLC
												RELOCATION OF ALL UTILITIES THA MAY INTERFERE WITH CONSTRUCTION	ON. CONSULTING ENGINEERS
									I				
									I	DATE: 1-5-05	ESIGNED BY: T.B.	JOB NUMBER: 01-0	716 PHONE: 248.308.3331

THE 13 DIANCIES SPECIES HEALTH	(Dilline)	174715	LEWATION TR	NE IN SIANCIDE SPECIUS NO.	CTH CONTINUE	ETATUS	ELEVATI		_				-//ht
(Call I Did bit Change contract	and the second se	1000	11 10 10 10 10 10 10 10 10 10 10 10 10 1		200	El manage	100						Mike's Tree Surgeons, me.
		Annual Content	1000		22.5	t-month	2020						MULTING AND ADDRESS OF ADDRESS OF ADDRESS ADDR
Image:	No.5 Per-	2		And a last light of the state of the	Call Call	- June 1							Introduction of Understary Venetician. The Inderstan
	Nera Fall	Discound Discound	1000		225		100						Journalythins of Understancey Verytations - Its Inglandse 19 of the Article Control Article Street Series 21 of these Artisigan Taxanin 2000
A COLOR DE C	- Contract -		1011		Cash Cash		200						Territor and the second s
Odd Logic Party Control Party Control Party Control Party 1 Control Party Control Party Control Party Control Party 1 Control Party Control Party Control Party Control Party 1 Control Party Control Party Control Party Control Party 1 Control Party Control Party Control Party Control Party 1 Control Party Control Party Control Party Control Party 1 Control Party Control Party Control Party Control Party 1 Control Party Control Party Control Party Control Party 1 Control Party Control Party Control Party Control Party 1 Control Party Control Party Control Party Control Party 1 Control Party Control Party Control Party Control Party 1 Control Party Control Party Control Party Control Party 1 Control Party Control Party <t< td=""><td>illinnin i i</td><td></td><td></td><td>SUS</td><td>100</td><td></td><td>100</td><td></td><td></td><td></td><td></td><td></td><td>The particle of Weiners applicable which are justice to particular forwards and an adverse quick to part of the diverge service and waits frame which are been able to the term of the particular experimental service and the particular particular and the particular particular and the particular experimental biols. These becauses a particular advection and the particular and the particular and here as it. The base based and and the particular particular advection and the particular and here as it. The based and the particular based and particular advection and the particular particular advection and particular based and particular advection and particular particular advection and particular based and particular advection and particular particular advection and particular based and particular advection advection advection advection advection advection and particular based and advection advection advection advection advection advection advection advection advection advection advection advection</td></t<>	illinnin i i			SUS	100		100						The particle of Weiners applicable which are justice to particular forwards and an adverse quick to part of the diverge service and waits frame which are been able to the term of the particular experimental service and the particular particular and the particular particular and the particular experimental biols. These becauses a particular advection and the particular and the particular and here as it. The base based and and the particular particular advection and the particular and here as it. The based and the particular based and particular advection and the particular particular advection and particular based and particular advection and particular particular advection and particular based and particular advection and particular particular advection and particular based and particular advection advection advection advection advection advection and particular based and advection advection advection advection advection advection advection advection advection advection advection
Proc. 1 P	100		111	NOT A Brother bar separate	Fair		1000						and Parts AL. The related over of these Schedule appropriate if a function status, for hance schedule conclusion and an inference of the status of the majority of the status of the schedule conclusion instatus instatus approximate provide status (provide).
Part Provide State of the State	111	ACCOUNTS OF		Die Stein Derrichtung gestichten Stein Stein Derrichtung der Stein Stein Stein Bergen Bestichtung Stein Stein Bergen	The second		10.00						The lastice study, receiving and with real state and with real.
	2055	11111	TRATESTORY CONTRACTORY	1 1 <th1< th=""> <th1< th=""> <th1< th=""> <th1< th=""></th1<></th1<></th1<></th1<>	Pair -		100						The instants and a contrast and index to be first to be using particle particle (the first particle particle and the basis bits first first first start basis) and and any angle particle particle and analy Antitude The Minness Eaking Start Eaking Start Eaking Start Basis (the Start Basis) and and the the The Start Basis and an and the Start Basis (the Start Basis) and the Start Basis of the Andreas of Winness (the Start Basis) and the Start Basis (the Start Basis) and the Start Basis of the Andreas of Winness (the Start Basis) and the Start Basis (the Start Basis) and the Andreas of Winness (the Start Basis) and the Andreas of Win
1 - Rei - Re	12	1000	100 10		100		100						While the largest shortly involved state energy should be an experiment of the state of the s
1 0 <th0< th=""> <th0< th=""> <th0< th=""> <th0< th=""></th0<></th0<></th0<></th0<>	Anne Parrie		111 12	And the second second second	Call.		20.0						Construction of the second sec
10.401 E2	111	1000	11111	State of the second sec	100		2.5						
ST-4400	And Det	100	11111	100 4.0 Part for the set of the	The state		100						
		COLOCUTO D	100	No. Low Data market Data market Data market 1	12102202000000000000000000000000000000	-	111						13C
	HE RF	1000	94.00 -0.0 94.00 -0.0 94.00 -0.0	The second secon	Cate .	1 12121	221						18B 5
Total and the set of t	Barry Rays	1000		101 F. Free Sectors Constant and Con- 201 F. Sectors 7. And Parameters 201 F. Sectors Fire Strength	SE .		51						/
A CANADA AND AND AND AND AND AND AND AND AN	Berg Pase	l'anne	122	Auf an Auf - Daring the last	222		100						
The second	1 12 1			125 E Marries Fig. () and merrison	int her		10.00					 <i>└</i> _1	88 C
a la della d	See the	1.07000	1222	1.09 . White out - Freatmap partitions	111	dece	1111						
	ters for				1 1 1 Inviteintiintii								☐ / 54A / 2 ²
	1111			A DE LA CONTRACTOR AND TANK	2		101-02 100-12 101-12						
	1111		941.90 (117 94.90 (117 94.90 (117	Alexandrometry and a second seco		Presset .	10.41 10.41						
a construction of the same of the local state of the same of the s	Ell'		100	The Date of the second second	100	2-initian	2112					PUBLIS	CLASSIFICATION 12.1/2 MILE RD. Lassifications were determined by the soil survey of oracimade country, morifician bed by the under status department of addrecutines, soil conservation service.
	100	1	111	The second s								SOIL TH	YPES: WRLETTE LOAM, 12 TO 18% SLOPES
	22 22 2 F13F1222223121222222222222222222222222	1.	122.42									118 CA 13C OS 188 FO	VPES I LIGAUL 12 TO 188 SLOPES INFLE SANDY LIGAUL O TO 45 SLOPES INFLOR-OPEN LIGAUL SANDR, E NO TAS SLOPES IX SANDY LIGAUL TO 35 SLOPES INFLERTIN SANDY LIGAUL O TO 35 SLOPES
	E to	1.mart	2222222		1 10000150 7055			TREE F	ROTECTION	NOTES			TREE PROTECTION FENCE DETAIL
	State Tale		100									L CONSTRUCTION IS COMPL ELIVERY OF MATERIALS, TO, PLACING SOLVENTS, BL	
A set of the set	1011	1000			MATERIALS. CO 3. GRADE CHANGES								
	Sara Sar	雷	TITLE CALIFORNIA						WRE TO ANY REMAIN		IE AVOIDED. ALL TR	ENCHING SHALL OCCUR OU	TSDE
	Serve Page		104 (B) 101 (C) 101 (C)						INES OF PROTECTED TF			ENCHING SHALL OCCUR OU	TSDE
			101030334		7. REGULATED TRE	ES LOCATED ON A	DJACENT PROPERT	TY THAT MAY BE		RUCTION ACTIVITIES MU	ST BE PROTECTED.		
press - press and the set	107 200	Aurant			9. PROTECTIVE FEN	CING WILL BE ERE	CTED BEFORE CON	ISTRUCTION BEGI	NS.				PROTECTIC FILONO
	Marry Pase	Binemakin	201.00		10. TREE CLEARING 11. AT NO TIME MA	ANY MACHINERY	OF POWER EQUIP	MENT ENTER THE	E PROTECTED WOODLAN	ND AREA.			In the second seco
		1.00404	2522		12. ANY PROPOSED THEIR REPRESEN AMOUNT OF IMP	UNDERSTORY PLAT TATIVE. THESE A ACT TO THE NATU	NTINGS TAKING PLI REAS MUST BE HA RAL VEGETATION.	ACE WITHIN EXIS AND-DUG AND A	TING REGULATED WOOD	DLANDS MUST BE APPR ST BE BROUGHT IN BY	OVED BY THE CITY O BALL CART OR WHEN	OF NOVE WOODLAND TECHNIC ELBARROW WITH THE LEAST	CIAN OR MINERAL LAYER
	1111111		20.2							ER PLAN MAP (SEE AF			NOT TO SCALE 1. ETHER PLASTIC OR WOOD O GRANGE SNOW FENCING SHALL BE INSTALLED AT OR BEYOND THE DRIPLINE, UNLESS M SUBSTANTIAL FENCING IS REQUIRED.
		111111	122						WOODLAND	SUMMARY			2. STAKES SHALL BE METAL "T" POLES SPACE NO FURTHER APART THAN 5' ON CENTER.
	Barry Paper Barry Paper Paper		ALC: ST										 FENCING SHALL NOT BE INSTALLED CLOSER TO THE THEE THAN THE DRIPLINE OF THOSE TREES TO BE SAVED. SPECIAL ORCUMSTANCES SHALL BE REVIEWED BY THE OTT. FENCING SHALL BE EXECTED FRICE TO CONSTRUCTION. THE CITY SHALL BE NOTIFIED ONCE THE FENCING IS
			111		<u> </u>					TOTAL TO BE NO	OF TREES REMOVED	NO OF TREES REI EXEMPT REPLACEMENT NOT I	A. FENNINE SHALL BE ERECTED PRIOR TO CONSTRUCTION. THE CITY SHALL BE NOTIFIED ONCE THE FENCING IS MOVED S. UNCER NO CIRCUMSTANCE SHALL THE PROTECTIVE FENCING BE REMOVED WITHOUT PROPER APPROVAL FROM THE
and the second s		heres	014 00 015 60 015 80		L	TOTAL	NOT TO BE REMOVED	REMOVED IN 2005	TO BE REMOVED	COMPLETION REP	LACEMENT REQUIRED		 NO PERSON SHALL CONDUCT ANY ACTIVITY WITHING THE AREAS PROPOSED TO RMEAIN. THIS SHALL INCLUDE, B NOT UNITED TO:
		in the second second	122		REGULATED TREES	983	238 20	727 N/A	18 N/A	745 N/A	405 N/A	340 N/A	A. NO SCLVENTS OR CHEMICALS WITHIN THE PROTECTED AREAS. B. NO BULIDING MATERIALS OR CONSTRUCTION EQUIPMENT WITHIN THE PROTECTED AREAS.
1 0	No. 1 Aug.	1	1000		NON-REGULATED T		3	87	10	97	N/A	N/A	AND DELASTING DEGRADALS WHEN THE PROTECTED AREA. THE PROTECTED AREAS, E. NO DELASTING ADDRESS INCLUDING LTL, WHEN THE PROTECTED AREAS, C. NO DARGE MALLOSING LTL, WHEN THE PROTECTION FRAM. C. NO DARGE MALLOSING LTL, WHEN THE PROTECTION FRAM. E. AND THE THE DECOMPANY OF WHEN THE PROTECTION FRAME WITH E. AND THE THE DECOMPANY OF WHEN THE DECOMPANY OF ANY AT E. AND THE PROTECTION OF ADDRESS AND EXAMINEST OF ANY AT S PROVENTIAL ADDRESS AND THE DECAMPANY OF ANY AT S PROVENTIAL ADDRESS AND T
Professional Profession Contract And Profession	Nero fair Nero fair	Discount Discount	114 H		TOTAL TREES SURV TOTAL REPLACEMEN		588						ARE APPROVED THROUGH A PROTECTED AREA, THE SWALES NEED TO BE HAND DUG. MACHINERY OF ANY KI IS PROHIBITED.
1 mile of the second region	111	0.000	COLUMN THE OWNER		(0) 1000 8, 6		LEGE	END SED.	REPLACEMENT STAT	TUS- EXEMPT		VISIONS	7. REGULATED WOODLANDS OR REGULATED TREES ADJACENT TO THE PROPERTY ARE ALSO REQUIRED TO BE PROTECT
A Second		Louis .	1000		(0) 1000 8, 6 (0) 1000 8, 6	ASH :	STATUS: DISEAS DAMAGED, OR D STATUS: DISEAS DAMAGED, OR D	DEAD	REPLACEMENT STAT NOT TO BE REMOVE REPLACEMENT STAT TO BE REMOVED	ED TUS- EXEMPT	NO.	ITEM DAT	
	臣		1100				DAMAGED, OR D		(TREE RECOMMENDE	ED FOR REPLACEMEN	т	CITY OF NOVI 04-15- S MAP 11-03-	HOW UTILITY OWNER AND NOT HELD CITY OF NOVI OAKLAND COUNTY MICHIGAN
1/2 2 <th2< th=""> 2 <th2< th=""> <th2< th=""></th2<></th2<></th2<>	111	Rented a	133		1000 8, 6	NADIE			SECTION 37-27 (3) REGULATED TREE T) EXEMPTIONS)			Call before your de Call before you de SET DEP KEAST
Y - Date S Solution So	Tarr Tarr Sout	Linit	122		1000 8, 6 (3) 1000 8, 6				INDICATES TREE TO INDICATED NUMBER TREES	DE PENOVED			
	1000		and a state		,1000 8, 1	6 MAPLE			TREES (*) INDICATED OFF-	-SITE TREE ED IN TREE COUNTS			The CONTRACTOR SHALL BE RESPONSED FOR THE PROTOCOM OF ALL DURINGS THAT MAY TRUTTER WITH CONSTRUCTION. 2005 LITING ENGINEERS
All the second second	124	Dated	100		1	5 MAPLE			NOT TO BE INCLUDE (**) UNREGULATED		DATE: 1-	5-05 DESIGNED BY: 1	T.B. TOB NUMBER: 01-016 CONSULTING ENGINEERS 248.306.3331
												INNEGAED BIT F	-m

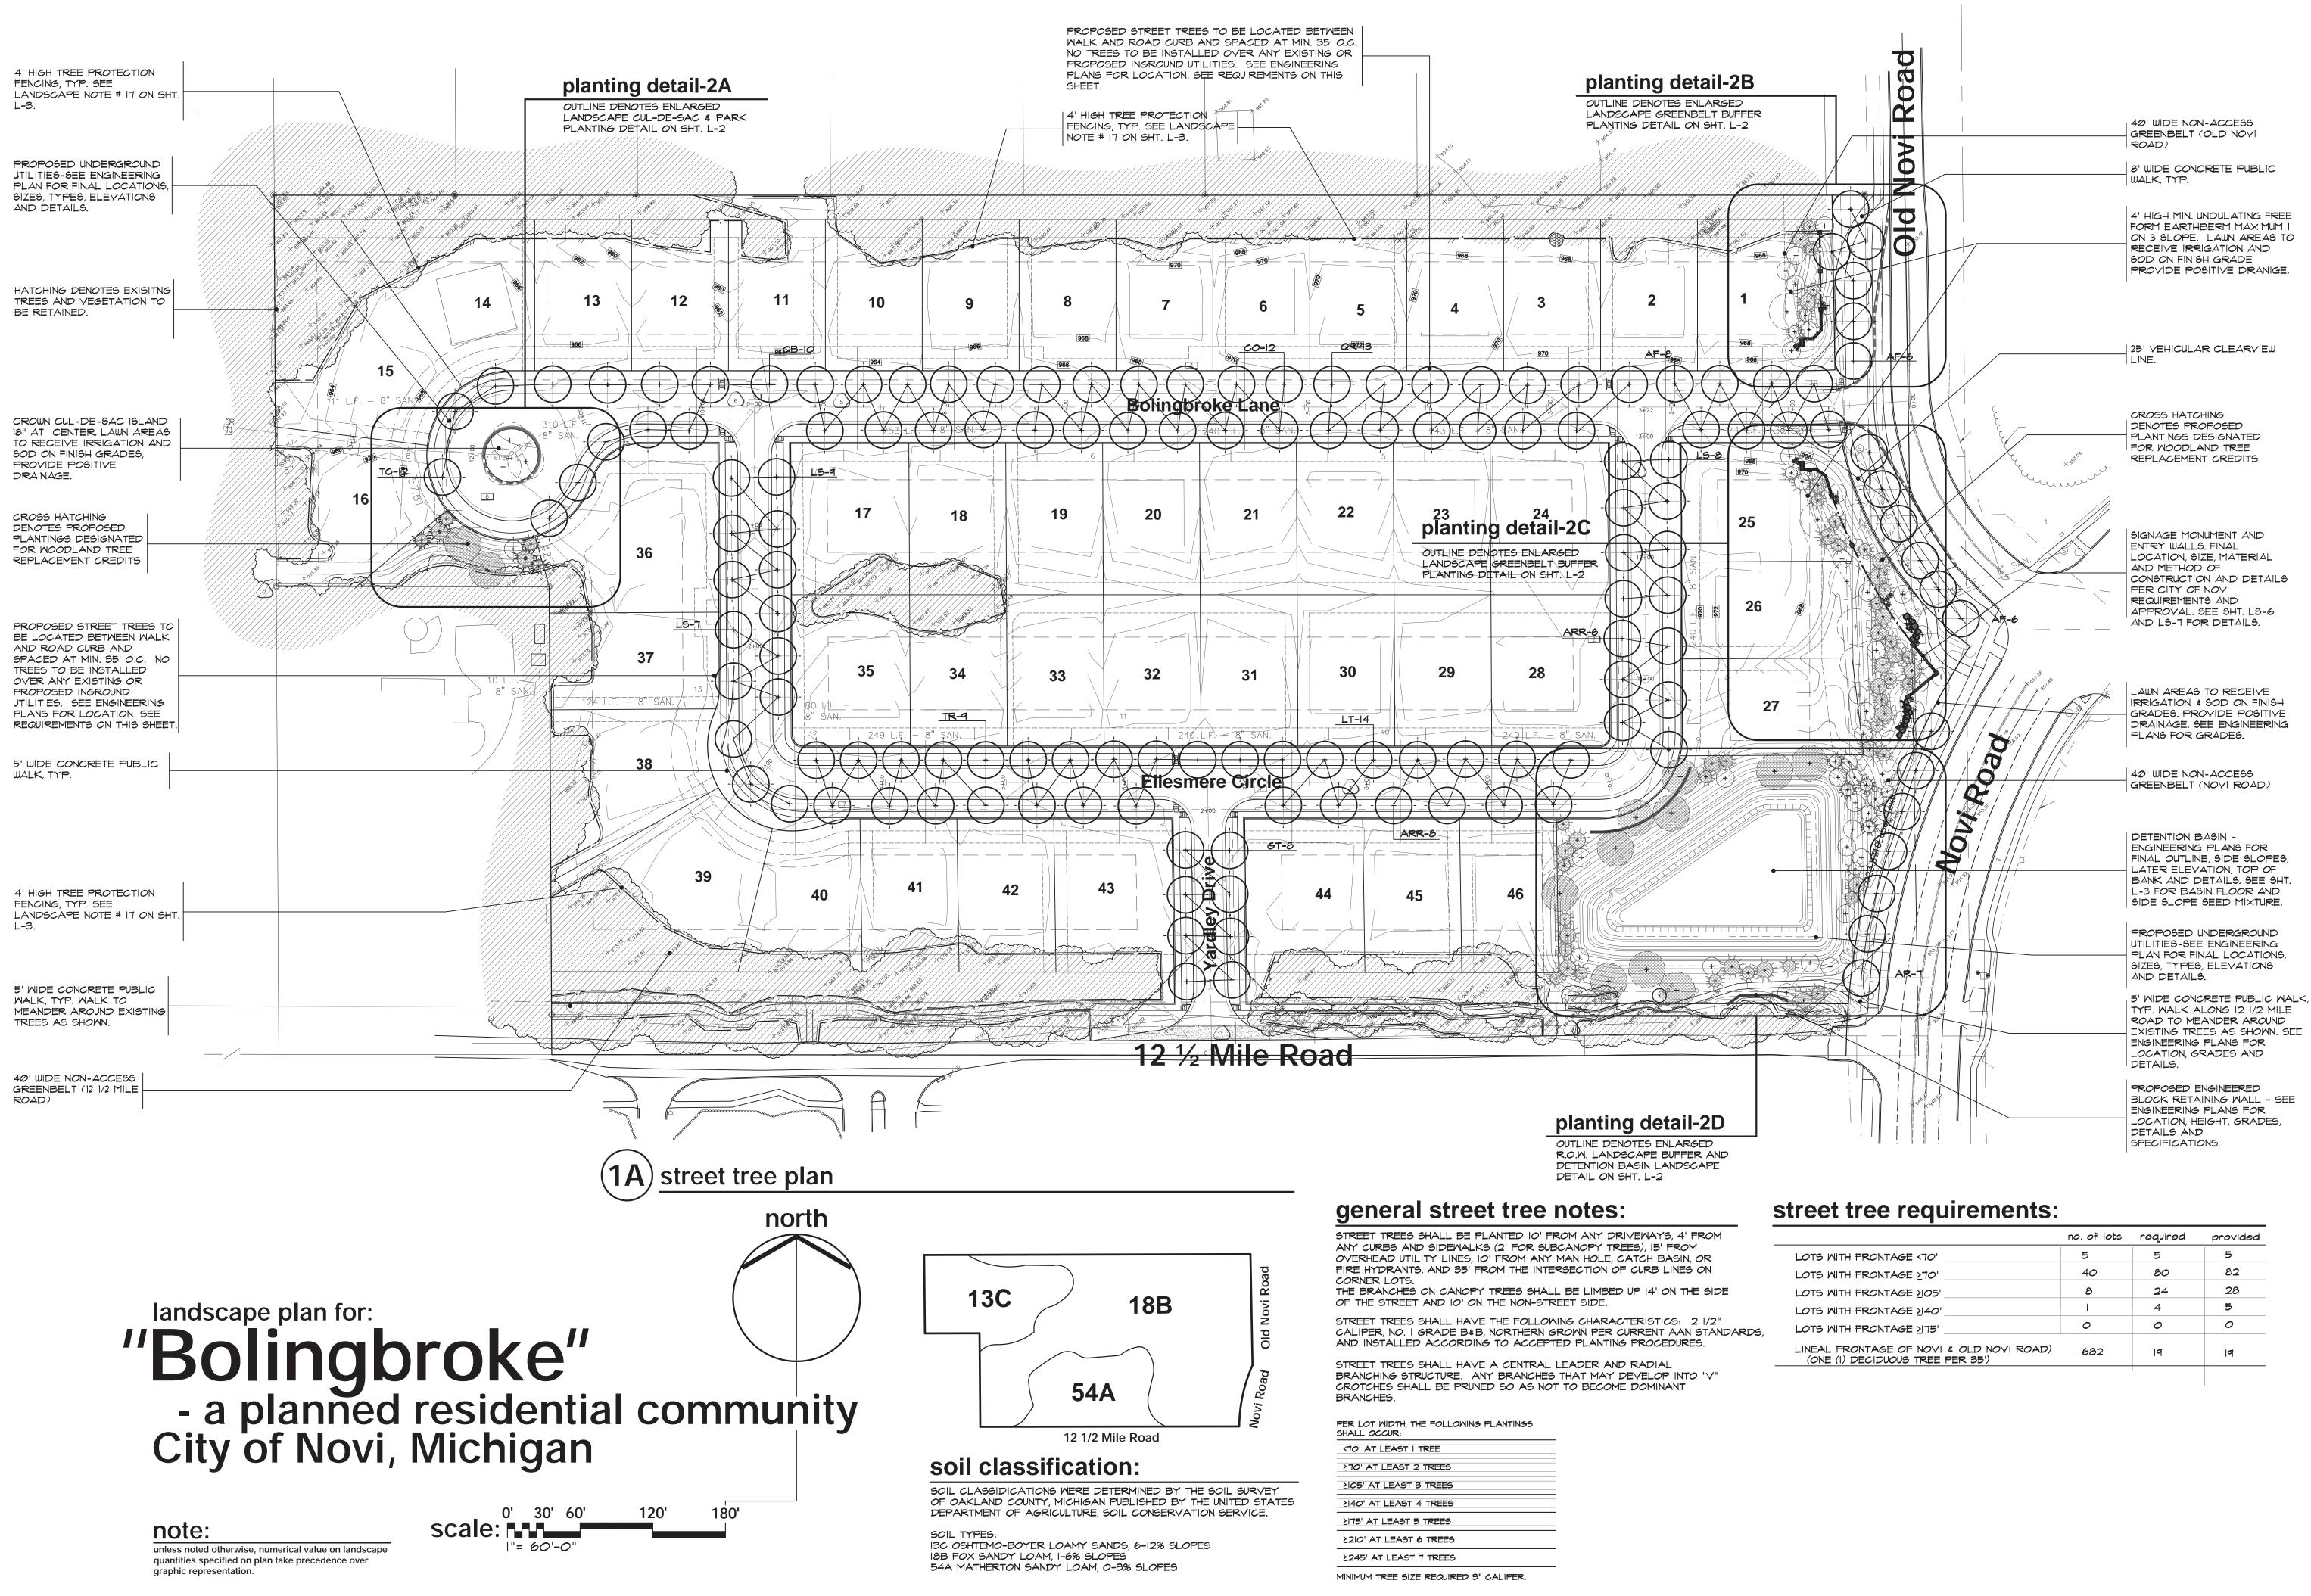

(10' AT LEAST TREE					
≥10' AT LEAST 2 TREES					
≥IO5' AT LEAST 3 TREES					
≥I40' AT LEAST 4 TREES					
≥I75' AT LEAST 5 TREES					
≥210' AT LEAST 6 TREES					
≥245' AT LEAST 7 TREES					
MINIMUM TREE SIZE REQUIRED 3" CALIPER.					

	no. of lots	required	provided
LOTS WITH FRONTAGE (70'	5	5	5
LOTS WITH FRONTAGE >70'	40	80	82
LOTS WITH FRONTAGE 205'	8	24	28
LOTS WITH FRONTAGE 240'	I	4	5
LOTS WITH FRONTAGE 2175'	0	0	0
LINEAL FRONTAGE OF NOVI & OLD NOVI ROAD) (ONE (I) DECIDUOUS TREE PER 35')	682	19	19



Community Land Planner and registered Landscape Architect 24333 Orchard Lake Rd, Suite G Farmington Hills, MI 48336 ph. (248) 557-5588 fax. (248) 557-5416



client:

Singh Development, LLC 7125 Orchard Lake Rd, Suite 200 West Bloomfield, Michigan 48325

ph: (248) 865-1600

project:

BOLINGBROKE

project location:

Novi, Michigan Novi Road & 12 1/2 Mile Road

sheet title:

Street Tree Planting Plan

job no./issue/revision date LS15.001.02 / SPA / 2-1-2015 LS17.037.03 SPA 3-30-2017

drawn by: JP checked by: FP date: 3-10-2017 notice: Copyright © 201 This document and the subject matter contained therein is proprietary and is not to be used or reproduced without 201 the written permission of Felino Pascua and Associates

Do Not scale drawings. Use figured dimensions only


3 WORKING DAYS BEFORE YOU DIG CALL MISS DIG 1-800-482-717 For free location of public utility lin The location and elevations of existing

underground utilities as shown on this drawing are only approximate. no guarante is either expressed or implied as to the completeness of accuracy. contractor shall be exclusively responsible for determining the exact location and elevation prior to the start of construction

project no:

LS17.037.03

sheet no: LS-

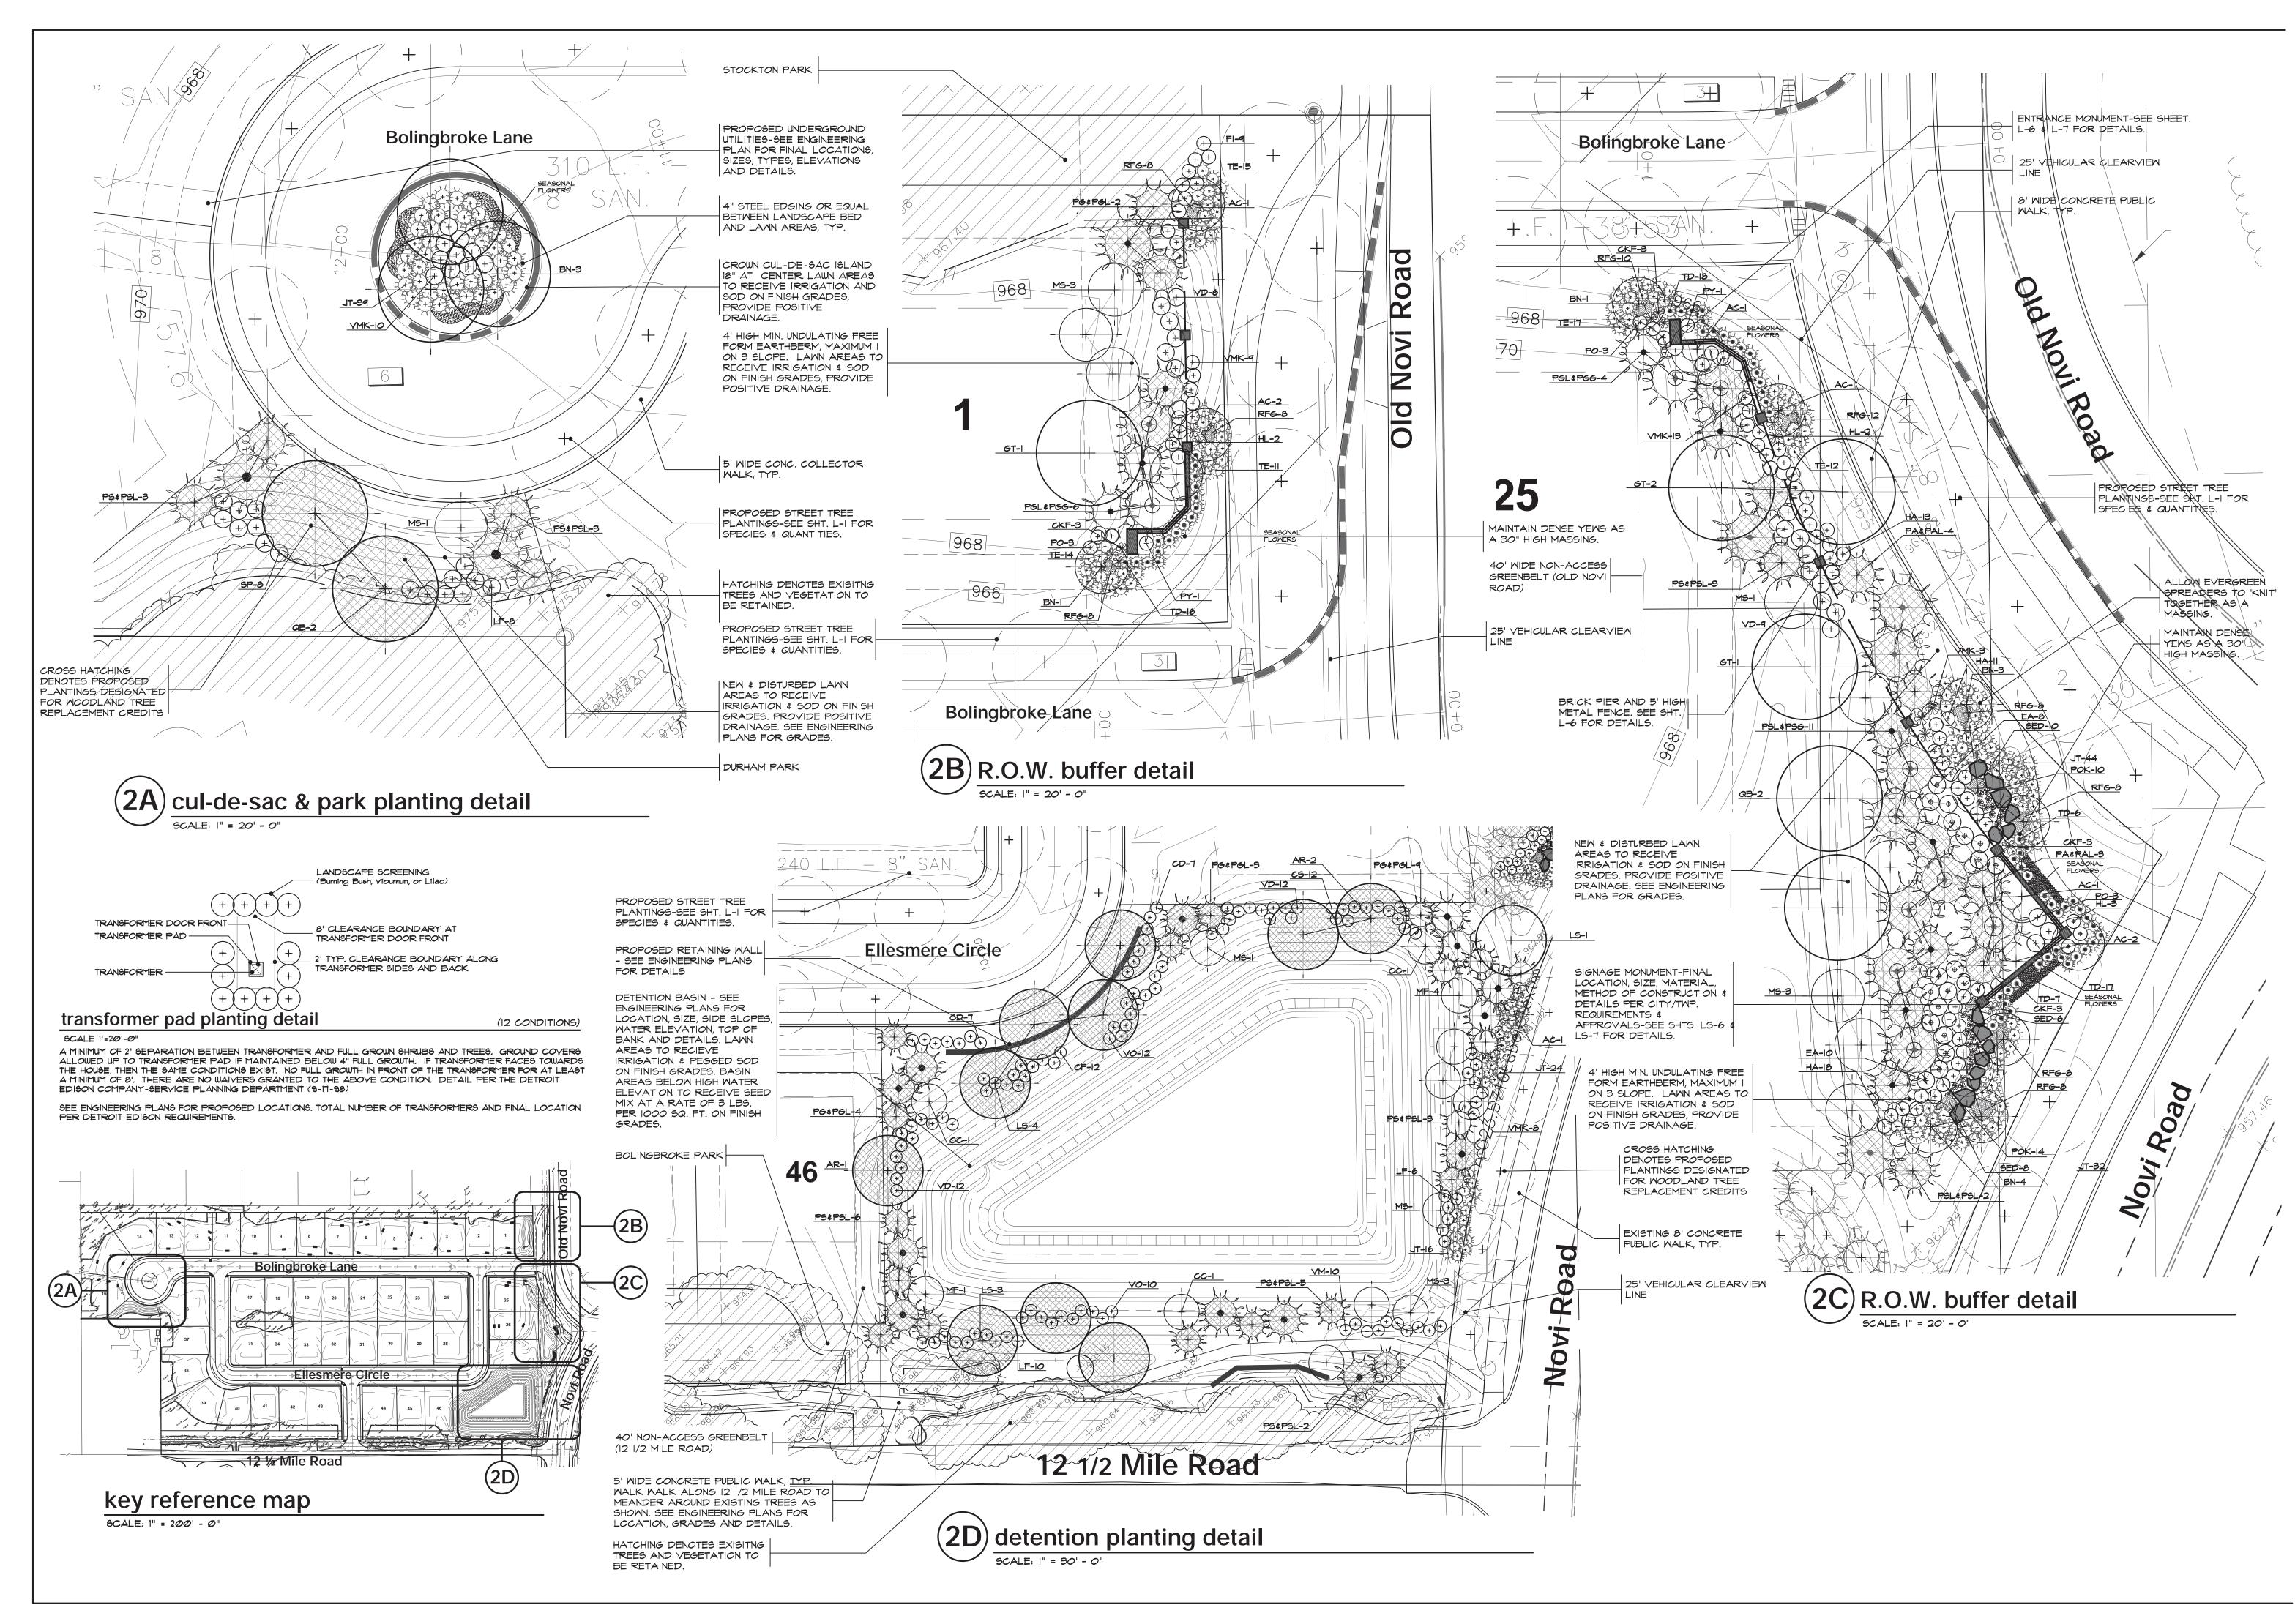



Community Land Planner and registered Landscape Architect 24333 Orchard Lake Rd, Suite G Farmington Hills, MI 48336 ph. (248) 557-5588 fax. (248) 557-5416

seal: OF M/C FELINO A. PASCUAL ARCHITECT ARCHITECT ARCHITECT ANDSCAPE ANDSCAPE

client:

Singh Development, LLC 7125 Orchard Lake Rd, Suite 200 West Bloomfield, Michigan 48325

ph: (248) 865-1600

project:

BOLINGBROKE

project location:

Novi, Michigan Novi Road & 12 1/2 Mile Road

sheet title:

Landscape Planting Detail Plans

job no./issue/revision date: LS15.001.02 / SPA / 2-1-2015 LS17.037.03 SPA 3-30-2017

drawn by:	
5	
JP	
checked by:	
FP	
date:	
3-10-2017	
notice:	
Copyright	© 2017
This document and the	ne subject matter

This document and the subject matter contained therein is proprietary and is not to be used or reproduced without 2015 the written permission of Felino Pascual and Associates

Do Not scale drawings. Use figured dimensions only




The location and elevations of existing underground utilities as shown on this drawing are only approximate. no guarantee is either expressed or implied as to the completeness of accuracy. contractor shall be exclusively responsible for determining the exact location and elevation prior to the start of construction

project no:

LS17.037.03



		quar	tities	cost estimate						
key	sht. L-1	sht. L-2			totals	botanical name	common name	size & root	unit cost	unit amour
						LARGE AND SMALL DECIDUOUS TREES	1	-		
AS	9	-	-	-	٩	ACER SACCHARUM	SUGAR MAPLE	3" BB	\$325.00	\$2,925.00
AR	7	3	-	-	10	ACER RUBRUM	RED MAPLE	3" BB	\$400.00	\$4,000.00
ARR	14	-	-	-	4	ACER R. 'RED SUNSET'	RED SUNSET RED MAPLE	3" BB	\$325.00	\$4,550.00
00	12	-	-	-	2	CELTIS OCCIDENTALIS	COMMON HACKBERRY	3" BB	\$325.00	\$3,900.00
QB	10	4	-	-	4	QUERCUS BICOLOR	SWAMP WHITE OAK	3" BB	\$400.00	\$5,600.00
тс	12	-	-	-	2	TILIA CORDATA 'GREENSPIRE'	GREENSPIRE LINDEN	3" BB	\$325.00	\$3,900.00
TR	٩	-	-	-	9	TILIA AMERICANA "ROSEHILL"	ROSEHILL AMERICANA	3" BB	\$325.00	\$2,925.00
GT	8	4	-	-	2	GLEDITSIA T.I. 'TRUESHADE'	TRUESHADE HONEYLOCUST	3" BB	\$400.00	\$4,800.00
LS	15	8	-	-	23	LIQUIDAMBAR STYRACIFLUA	SWEET GUM	3" BB	\$400.00	\$9,200.00
LT	14	-	-	-	4	LIRIODENDRON TULIPIFERA	TULIPTREE	3" BB	\$325.00	\$4550.00
cc	-	3	-	-	3	CERCIS CANADENSIS	EASTERN REDBUD (MULTI-STEM)	10' BB	\$250.00	\$750.00
AC	-	9	-	-	9	AMELANCHIER CANADENSIS	SHADBLOW SERVICEBERRY (MULTI-STEM)	10' BB	\$250.00	\$2,250.00
BN	-	5	_	_	5	BETULA NIGRA	RIVER BIRCH (MULTI-STEM)	12' BB	\$400.00	\$2,000.00
MS		13		-	3	MALUS SNOWDRIFT	SNOWDRIFT CRAB	2 I/2" BB	\$250.00	\$3,250.00
MF	_	5				MALUS FLORIBUNDA	JAPANESE FLOWERING CRAB	2 1/2 BB	\$250.00	\$1,250.00
			-	-	5					
AF	20	3	-	-	23	ACER X. FREEMANII 'JEFFERSRED'	AUTUMN BLAZE MAPLE	3" BB	\$400.00	\$9,200.00
QR	13	-	-	-	13	QUERCUS RUBRA	RED OAK	3" BB	\$325.00	\$4,225.00
						SHRUBS	1	-		\$69,275.00
EA	-	18	-	-	18	EUONYMUS ALATUS COMPACTA	DWARF WINGED BURNING BUSH	2' - 2 I/2' BB	\$50.00	\$900.00
FI	-	9	-	-	9	FORSYTHIA INTERMEDIA	BORDER FORSYTHIA	2 /2' - 3' BB	\$50.00	\$450.00
CD	-	4	-	-	4	COTONEASTER DIVARICATUS	SPREADING COTONEASTER	3' - 3 I/2' BB	\$50.00	\$750.00
VM	-	10	-	-	10	VIBURNUM P.T. 'MARIESII'	MARIESI DOUBLEFILE VIBURNUM	3' - 3 I/2' BB	\$50.00	\$500.00
VMK	-	37	-	-	37	VIBURNUM X.B. 'MOHAMK'	MOHAWK VIBURNUM	3' - 3 I/2' BB	\$50.00	\$1850.00
SP	-	8	-	-	8	SYRINGA X. 'PERSICA'	PERSIAN LILAC	3' - 3 I/2' BB	\$50.00	\$400.00
CF	-	2	-	-	2	CORNUS S. 'FLAVIRAMEA'	YELLOWTWIG DOGWOOD	3' - 3 1/2' BB	\$50.00	\$600.00
cs	-	2	-	-	2	CORNUS STOLONIFERA	REDTWIG DOGWOOD	3' - 3 I/2' BB	\$50.00	\$600.00
VD	-	39	-	-	39	VIBURNUM DENTATUM	ARROW WOOD VIBURNUM	3' - 3 I/2' BB	\$50.00	\$1950.00
$\vee o$	-	22	-	-	22	VIBURNUM OPULUS	EUROPEAN CRANBERRYBUSH	3' - 3 1/2' BB	\$50.00	\$1100.00
PO	-	9	-	-	9	PHYSOCARPUS O. 'CENTER GLOW'	CENTER GLOW NINEBARK	3' BB	\$50.00	\$450.00
LF	-	24	-	-	24	LONICERA FRAGRANTISSIMA	WINTER HONEYSUCKLE	3' - 3 1/2' BB	\$50.00	\$1200.00
HA	-	32	_	-	32	HYDRANGEA A. 'ANNABELLE'	ANNABELLE HYDRANGEA	#3 CONT.	\$50.00	\$ 600.00
HL	_	7			7	HYDRANGEA M. 'LINDSEY ANN'	L.A. DREAMIN HYDRANGEA	#3 CONT.	\$50.00	\$350.00
									+30.00	\$12,700.00
										\$12,100.00
						LARGE AND SMALL EVERGREENS		-		
TD	-	54	-	-	54	TAXUS X.M. 'DENSIFORMIS'	JAPANESE DENSE YEW	24" - 30" BB	\$50.00	\$2,700.00
TE	-	69	-	-	69	TAXUS X.M. 'EVERLOW'		24" - 30" BB	\$50.00	\$3,450.00
TL	-	107	-	-	107	JUNIPERUS S. 'TAMARISAFOLIA'	TAM'S JUNIPER	24" - 30" BB	\$50.00	\$5,350.00
PG	-	9	-	-	9	PICEA GLAUCA	WHITE SPRUCE	8' BB	\$325.00	\$2,925.00
PGL	-	16	-	-	16	PICEA GLAUCA	WHITE SPRUCE	10' BB	\$325.00	\$5,200.00
PGG	-	10	-	-	10	PICEA GLAUCA	WHITE SPRUCE	12' BB O	\$325.00	\$3,250.00
PS	-	19	-	-	19	PINUS STROBUS	WHITE PINE	8' BB	\$325.00	\$6,175.00
PSL	-	4	-	-	4	PINUS STROBUS	WHITE PINE	I <i>O</i> ' ₿₿ ●	\$325.00	\$4,550.00
PY	-	2	-	-	2	PYRACANTHA ANGUSTIFOLIA 'GNOZAM'	GNOZAM PURACANTHA	3' - 3 1/2' BB	\$50.00	\$100.00
PA	-	4	-	-	4	PICEA ABIES	NORWAY SPRUCE	8' BB	\$325.00	\$,300.00
PAL	-	3	-	-	3	PICEA ABIES	NORWAY SPRUCE	I <i>O</i> ' BB ●	\$325.00	\$975.00
										\$35,975.00
						PERENNIALS AND GRASSES				
RFG		78			78	RUDBECKIA F.VAR. SULLIVANTII 'GOLDSTURM'		= # CONT	\$ 5.00	\$, 70.00
	-		-	-			GOLDSTRUM ORANGE CONEFLOWERS			
SED	-	20	-	-	20	SEDUM 'AUTUMN JOY'	AUTUMN JOY SEDUM	#I CONT	\$15.00	\$300.00
CKF	-	2	-	-	2	CALAMAGROSTIS X.A. 'KARL FOERTER'	KARL FOERSTER FEATHER REED GRASS	#3 CONT	\$15.00	\$180.00
POK	-	24	-	-	24	PENNISETUM A. 'KARLEY ROSE'	KARLEY ROSE ORIENTAL FOUNTAIN GRASS	#3 CONT	\$15.00	\$360.00
										\$2,010.00

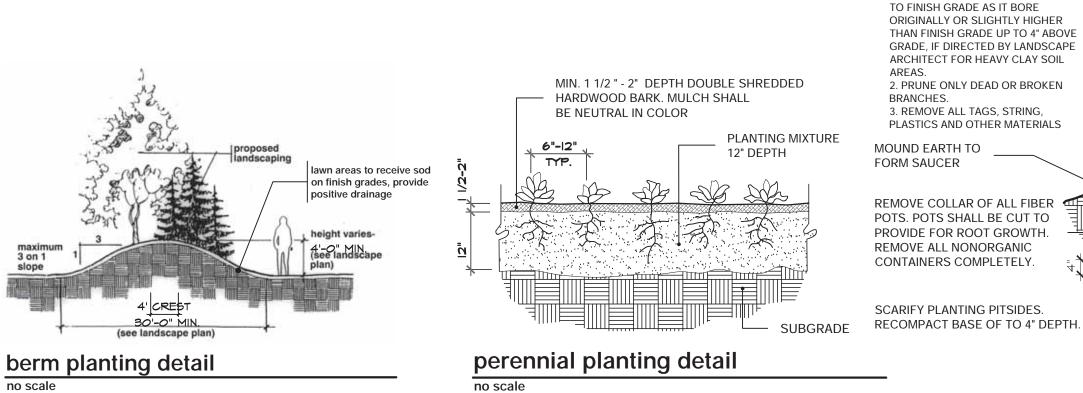

PLASTICS AND OTHER MATERIALS REMOVE COLLAR OF ALL FIBER

MOUND EARTH TO FORM SAUCER

3. REMOVE ALL TAGS, STRING,

BRANCHES.

2. PRUNE ONLY DEAD OR BROKEN

GRADE, IF DIRECTED BY LANDSCAPE ARCHITECT FOR HEAVY CLAY SOIL

TO FINISH GRADE AS IT BORE ORIGINALLY OR SLIGHTLY HIGHER THAN FINISH GRADE UP TO 4" ABOVE

NOTE

general landscape notes:

- LANDSCAPE CONTRACTOR SHALL VISIT THE SITE, INSPECT EXISITING CONDITIONS, REVIEW PROPOSED PLANTINGS AND RELATED WORK. CONTACT THE OWNER AND/OR LANDSCAPE ARCHITECT WITH ANY CONCERNS OR DISCREPANCY BETWEEN THE PLAN, PLANT MATERIAL LIST, AND/OR SITE CONDITIONS.
- PRIOR TO BEGINING OF CONSTRUCTION ON ANY WORK, CONTRACTORS SHALL VERIFY LOCATIONS OF ALL ON SITE UTILITIES. GAS, ELECTRIC, TELEPHONE, CABLE TO BE LOCATED BY CONTACTING MISS DIG 1-800-482-1111. ANY DAMAGE OR INTERRUPTION OF SERVICES SHALL BE THE RESPONSIBILITY OF THE CONTRACTOR. COORDINATE ALL RELATED WORK ACTIVITIES WITH OTHER TRADES AND REPORT ANY UNACCEPTABLE JOB CONDITIONS TO OWNER PRIOR TO COMMENCING
- NUMERICAL VALUE ON THE LANDSCAPE QUANTITIES SPECIFIED ON THE PLAN TAKE PRECEEDENCE OVER GRAPHIC REPRESENTATION. VERIFY ANY CONCERN-DISCREPANCY WITH LANDSCAPE ARCHITECT.
- 4. ALL CONSTRUCTION AND PLANT MATERIAL LOCATION TO BE ADJUSTED ON SITE IF NECESSARY. 5. ALL SUBSTITUTIONS OR DEVIATIONS FROM THE LANDSCAPE PLAN MUST BE APPROVED
- BY THE CITY OF NOVI AND LANDSCAPE ARCHITECT IN WRITING.
- 6. ALL LARGE TREES AND EVERGREENS TO BE STAKED, GUYED AND WRAPPED AS DETAIL SHOWN ON PLAN. 7. PLANT BEDS TO BE DRESSED WITH MIN. 3" OF FINELY DOUBLE SHREDDED HARDBARK MULCH.
- 8. DIG SHRUB PITS I' LARGER THAN SHRUB ROOT BALLS AND TREE PITS 2' LARGER THAN ROOT BALL. BACK FILL WITH ONE PART TOP SOIL AND ONE PART SOIL FROM
- 3. REMOVE ALL TWINE, WIRE AND BURLAP FROM TREE AND SHRUB EARTH BALLS, AND FROM TREE TRUNKS.
- 10. NATURAL COLOR, FINELY SHREDDED HARDWOOD BARK MULCH REQUIRED FOR ALL PLANTINGS. 4" THICK BARK MULCH FOR TREES IN 4' DIA. CIRCLE WITH 3" PULLED AWAY FROM TRUNK. 3" THICK BARK MULCH FOR SHRUBS AND 2" THICK BARK MULCH FOR PERENNIALS.
- PLANT MATERIAL QUALITY & INSTALLATION SHALL BE IN ACCORDANCE WITH THE CURRENT AMERICAN ASSOCIATION OF NURSERYMEN LANDSCAPE STANDARDS.
- 12. PROVIDE PEAT SOD FOR ALL NEW AND DISTURBED LAWN AREAS UNLESS NOTED OTHERWISE. 13. ALL PLANTING AREAS TO BE PREPARED WITH APPROPRIATE SOIL MIXTURES AND
- FERTILIZER BEFORE PLANT INSTALLATION. 14. PLANT TREES AND SHRUBS GENERALLY NO CLOSER THEN THE FOLLOWING DISTANCES FROM SIDEWALKS, CURBS AND PARKING STALLS: a). SHADE TREES
 - b). ORNAMENTAL AND EVERGREEN TREES (CRAB, PINE, SPRUCE, ETC.) _ c). SHRUBS THAT ARE LESS THAN I FOOT TALL AND WIDE AT MATURITY. ---
- 15. NO TREES OR EVERGREENS TO BE INSTALLED OVER ANY PROPOSED OR EXISTING UTILITY LINES AS SHOWN ON THE OVERALL LANDSCAPE PLAN. SEE ENGINEERING PLANS FOR LOCATION AND DETAILS.
- 6. ALL SOD AREAS AND LANDSCAPE BEDS TO BE FULLY IRRIGATED WITH A AUTOMATIC UNDERGROUND SYSTEMS. IRRIGATION SYSTEM TO HAVE SEPARTE ZONES FOR LAWN AREAS, PARKING ISLANDS, AND SHRUB BEDS WITH DIFFERENT CONTROL MOISTURE LEVEL ADJUSTMENT PER ZONE AS REQUIRED
- 17. UNLESS NOTED OTHERWISE, LANDSCAPE BEDS ADJACENT TO LAWN TO RECIEVE EDGING. EDGING SHALL BE 4" X 1/8" METAL (FINISH BLACK OR GREEN) OR APPROVED EQUAL AND TO BE INSTALLED WITH HORIZONTAL METAL STAKES AT 32" O.C. OR PER MANUFACTERER'S SPECIFICATION.
- 18 THE LANDSCAPE CONTRACTOR SHALL GUARANTEE ALL LANDSCAPE PLANT MATERIALS AND IRRIGATION INSTALLATION FOR A PERIOD OF TWO YEAR BEGINNING AFTER THE COMPLETION OF LANDSCAPE INSTALLTION DATE APPROVED BY THE CITY OR LANDSCAPE ARCHITECT. THE CONTRACTOR SHALL REPLACE DURING AND AT THE END OF THE GUARANTEE PERIOD, ANY DEAD OR UNACCEPTABLE PLANTS, AS DETERMINED BY THE CITY OR LANDSCAPE ARCHITECT, WITHOUT COST TO THE OWNER.

cost estimate summary

TOTAL ESTIMATED PLANT MATERIALS COST	_\$96,310
(\$119,960 LESS \$23,650 -TREES CREDITED TOWARDS REPLACEME 58 - EVERGREEN TREES @\$325 =\$18,850 12 - CANOPY TREES @ \$400 = \$4,800	ENT)
TOTAL ESTIMATED IRRIGATION COST	_\$30,000
TOTAL ESTIMATED SOD COST	_\$31,200
TOTAL ESTIMATED SEEDING COST (6,580 SQ.YD. X #3 PER SQ.YD. = #233,200)	_\$19,740
TOTAL MISC. ITEM COST (MULCH, EDGING, FABRIC, ETC.)	_ \$ 5,000
TOTAL TRANSFORMER SCREEN PLANTING COST	_\$6,000
TOTAL OFF SITE TREE REPLACEMENT COST	_\$233,2 <i>0</i> 0
TOTAL ESTIMATED LANDSCAPE COST	\$421,45Ø

landscape maintenance notes:

- 2. LANDSCAPING SHALL BE KEPT IN A NEAT, ORDERLY AND HEALTHY GROWING CONDITION, FREE FROM DEBRIS AND REFUSE.
- 3. PRUNING SHALL BE MINIMAL AT THE TIME OF INSTALLATION, ONLY TO REMOVE DEAD OR DISEASED BRANCHES. SUBSEQUENT PRUNING SHALL ASSURE PROPER MATURATION OF PLANTS TO ACHIEVE THEIR APPROVED PURPOSE.
- 4. ALL DEAD OR DISEASED PLANT MATERIAL SHALL BE REMOVED AND REPLACED WITHIN SIX (6) MONTHS AFTER IT DIES OR IN THE NEXT PLANTING SEASON, WHICHEVER OCCURS FIRST. THE PLANTING SEASON FOR DECIDUOUS PLANTS SHALL BE BETWEEN MARCH I AND JUNE I AND FROM OCTOBER I UNTIL THE PREPARED SOIL BECOMES FROZEN. THE PLANTING SEASON FOR EVERGREEN PLANTS SHALL BE BETWEEN MARCH I AND JUNE I, PLANT MATERIAL INSTALLED TO REPLACE DEAD OR DISEASED MATERIAL SHALL BE AS CLOSE AS PRACTICAL TO THE SIZE OF THE MATERIAL IT IS INTENDED TO REPLACE.
- 5. THE APPROVED LANDSCAPE PLAN SHALL BE CONSIDERED A PERMANENT RECORD AND INTEGRAL PART OF THE SITE PLAN APPROVAL. UNLESS OTHERWISE APPROVED IN ACCORDANCE WITH THE AFOREMENTIONED PROCEDURES, ANY REVISIONS TO, OR REMOVAL OF, PLANT MATERIALS WILL PLACE THE PARCEL IN NON-CONFORMITY WITH THE APPROVED LANDSCAPE PLAN, AND SHALL BE VIEW AS A VIOLATION OF THIS ORDINANCE AND THE AGREED UPON TERMS OF THE FINAL SITE PLAN APPROVAL.

landscape requirements:

greenbelt TOTAL LIN ONE (I) DE ONE (1) SU

greenbelt TOTAL LIN ONE (I) DE ONE (1) SU

greenbelt TOTAL LIN ONE (I) DE ONE (I) SU

> NO. OF CU COMBINA

detention HIGH WAT COMBINA

* DENOTES SUPPLEMENTAL TREES ABOVE REQUIREMENTS TO BE CREDITED TOWARDS TREE REPLACEMENT CREDITS. SEE SHT. L-4 & LS-5 FOR TREE REPLACEMENT REQUIREMENTS AND DETAILS.


forebay and sedimentation basin wetland plant mix

Recommended Seed Rate at least 3 lb./1000 sq. ft. or 35 - 40 ib./acre

#Common Name

New England Aster Pale Indian Plantain Joe Pye Weed Boneset Ox Eye Sunflower Dense Blazingstar Great Blue Lobelia Cardinal Flower Yellow Coneflower Green-headed Coneflow Black-eyed Susan Cuppant Ohio Goldenrod Blue Vervain Culver's Root

Ironweed

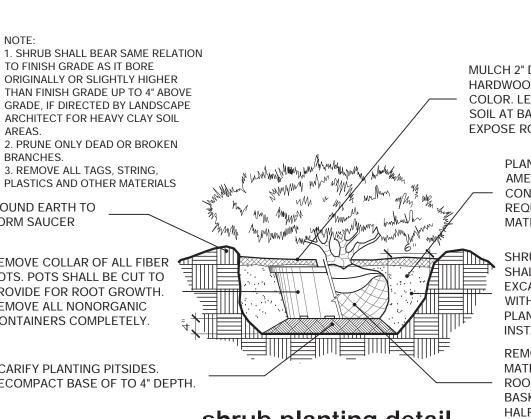

shrub planting detail no scale

MULCH 2" DEPTH WITH SHREDDED HARDWOOD BARK. NATURAL IN COLOR. LEAVE 3" CIRCLE OF BARE SOIL AT BASE OF TREE TRUNK TO EXPOSE ROOT FLARE.

> PLANTING MIXTURE: AMEND SOILS PER SITE CONDITIONS AND REQUIREMENTS OF THE PLANT MATERIAL.

SHRUBS PLANTED IN BEDS SHALL HAVE ENTIRE BED MASS EXCAVATED AND BACKFILLED WITH APPROVED PLANT MIX. PLANTS SHALL NOT BE INSTALLED IN INDIVIDUAL HOLES. REMOVE ALL NON-BIODEGRADABLE MATERIALS COMPLETELY FROM THE THE ROOTBALL. CUT AND REMOVE ROOTBALL. CUT AND REMOVE WIRE

BASKET AND BURLAP FROM TOP HALF OF THE ROOTBALL.

STAKE TREES AT FIRST BRANCH USING 2"-3" WIDE BELT- LIKE NYLON OR PLASTIC STRAPS. ALLOW FOR SOME MINIMAL FLEXING OF THE TREE. REMOVE

GUY EVERGREEN TREES ABOVE 12'

HEIGHT. STAKE EVERGEEN TREE

BELOW 12' HEIGHT.

AFTER ONE YEAR.


2" X 2" HARDWOOD STAKES, MIN. 36" ABOVE GROUND FOR UPRIGHT, 18" IF ANGLED. DRIVE STAKES A MIN. 18" INTO UNDISTURBED GROUND OUTSIDE ROOTBALL REMOVE AFTER ONE YEAR.

PLANT TREE SO ROOT FLARE IS AT OR ABOVE SURROUNDING GRADE. REMOVE ROOT BALL DIRT TO EXPOSE FLARE IF NECESSARY AND CUT ANY

GIRDLING ROOTS. MOUND EARTH TO FORM SAUCER

REMOVE ALL NON-BIODEGRADABLE MATERIALS COMPLETELY FROM WIRE BASKET AND BURLAP FROM TOP HALF OF THE ROOTBALL.

> evergreen planting detail no scale

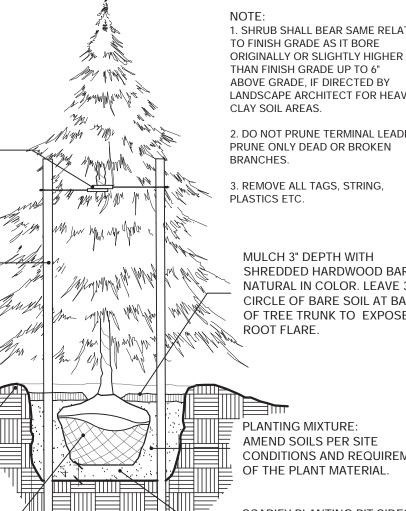

3 x width of rootball

OF THE PLANT MATERIAL. SCARIFY PLANTING PIT SIDES. RECOMPACT BASE OF TO 4"

DEPTH.

PLANTING MIXTURE:

AMEND SOILS PER SITE

MULCH 3" DEPTH WITH


ROOT FLARE.

THE OWNER OF THE PROPERTY SHALL BE RESPONSIBLE FOR ALL MAINTENANCE OF SITE LANDSCAPING, AS FOLLOWS:

- 1. LANDSCAPE MAINTENANCE PROCEDURES AND FREQUENCIES TO BE FOLLOWED SHALL BE SPECIFIED ON THE LANDSCAPE PLAN, ALONG WITH THE MANNER IN WHICH THE EFFECTIVENESS, HEALTH AND INTENDED FUNCTIONS OF THE VARIOUS LANDSCAPE AREAS ON THE SITE WILL BE ENSURED.

(Novi Road)		REQUIRED	PROVIDED
INEAL FEET OF LOT FRONTAGE AT R.O.W. DECIDUOUS TREE OR EVERGREEN TREE PER 35' NB-CANOPY DECIDUOUS TREE PER 20'	354' <u>+</u>	 8	22* 8
(Old Novi Road)		REQUIRED	PROVIDED
INEAL FEET OF LOT FRONTAGE AT R.O.M. DECIDUOUS TREE OR EVERGREEN TREE PER 35' JUB-CANOPY DECIDUOUS TREE PER 20'	328' <u>+</u>	10 17	33* 7
(12 1/2 Mile Road)		REQUIRED	PROVIDED
INEAL FEET OF LOT FRONTAGE AT R.O.W. DECIDUOUS TREE OR EVERGREEN TREE PER 35' NB-CANOPY DECIDUOUS TREE PER 20'	0 0' <u>+</u>	29 51	WAIVER OF REQUIREMENT DUE TO PRESERVATION OF EXISTING TREES AND VEGETATION
UL-DE-SAC WITHIN PHASE ATION OF CANOPY TREES, SUBCANOPY TREES AND SHRUBS	I	75%	75%
TER PERIMETER ATION OF CANOPY TREES, SUBCANOPY TREES AND SHRUBS	684' <u>+</u>	75%	75%

Detention Basin Floor Mix

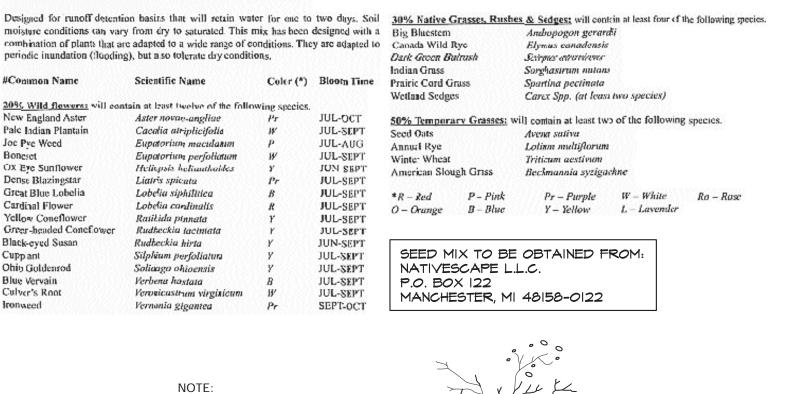



Community Land Planner and registered Landscape Architect 24333 Orchard Lake Rd, Suite G Farmington Hills, MI 48336 ph. (248) 557-5588 fax. (248) 557-5416



client:

project:

Singh Development, LLC 7125 Orchard Lake Rd, Suite 200 West Bloomfield, Michigan 48325

ph: (248) 865-1600

BOLINGBROKE

project location:

Novi, Michigan Novi Road & 12 1/2 Mile Road

sheet title:

Notes, Details, & Plant Material List

job no./issue/revision date: LS15.001.02 / SPA / 2-1-2015 LS17.037.03 SPA 3-30-2017

drawn by: JP RELATION TO FINISH GRADE AS IT BORE ORIGINALLY OR SLIGHTLY Checked by: HIGHER THAN FINISH GRADE UP TO FP 6" ABOVE GRADE, IF DIRECTED BY date: 3-10-2017 DO NOT PRUNE TERMINAL LEADER. PRUNE ONLY DEAD OR BROKEN notice: Copyright © 2017

SHRUB SHALL BEAR SAME

LANDSCAPE ARCHITECT FOR

HEAVY CLAY SOIL AREAS.

REMOVE ALL TAGS, STRING,

PLANT TREE SO ROOT FLARE

BRANCHES.

PLASTICS ETC.

IS AT OR ABOVE

SURROUNDING GRADE.

TO EXPOSE FLARE IF

GIRDLING ROOTS.

PLANTING MIXTURE:

CONDITIONS AND

PLANT MATERIAL.

AMEND SOILS PER SITE

REQUIREMENTS OF THE

SCARIFY PLANTING PIT

SIDES. RECOMPACT

BASE OF TO 4" DEPTH

3 x width of rootball

REMOVE ROOT BALL DIRT

NECESSARY AND CUT ANY

This document and the subject matter contained therein is proprietary and is not to be used or reproduced without 201! the written permission of Felino Pascual and Associates

Do Not scale drawings. Use figured dimensions only






drawing are only approximate. no guarante is either expressed or implied as to the completeness of accuracy. contractor shall be exclusively responsible for determining the exact location and elevation prior to the start of construction

project no:

LS17.037.03



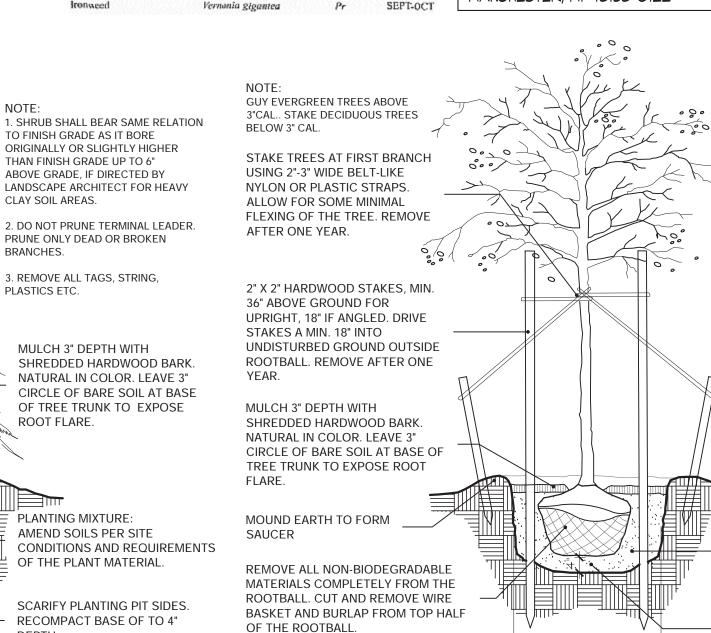

tree planting detail

no scale

quantities tree replacement plant material list

	· ·		<u> </u>	-	_	-	
key	SHT.L-5	SHT.L-6	totals	botanical name	common name	size	comments
NGR	-	17	17	NYSSA SYLVATICA	BLACK GUM TUPELO	2 1/2" BB	
ASR	8	7	15	ACER SACCHARUM	SUGAR MAPLE	2 1/2" BB	
ARR	29	39	68	ACER R. 'FRANKSRED'	RED SUNSET RED MAPLE	2 1/2" BB	
LSR	8	-	8	LIQUIDAMBAR STYRACIFLUA	AMERICAN SWEETGUM	2 1/2" BB	
LTR	9	40	49	LIRIODENDRON TULIPIFERA	TULIPTREE	2 1/2" BB	
POR	-	29	29	PLATANUS OCCIDENTALIS	AMERICAN SYCAMORE	2 1/2'' BB	
GTR	9	9	18	GLEDITSIA TRI. INERMIS 'SKYCOLE'	SKYLINE LOCUST	2 1/2'' BB	
GDR	-	6	6	GYMNOCLADUS DIOCUS	KENTUCKY COFFEETREE	2 1/2'' BB	
CCR	4	-	7	CERCIS CANADENSIS	EASTERN REDBUD	2 1/2'' BB	
OVR	3	9	12	OSTRYA VIGINIANA	AMERICAN HOPHORNBEAM	2 1/2'' BB	
TAR	5	12	17	TILIA AMERICANA	AMERICAN BASSWOOD	2 1/2'' BB	
COR	-	5	5	CELTIS OCCIDENTALIS	NORTHERN HACKBERRY	2 1/2'' BB	
QCR	17	-	17	QUERCUS COCCINEA	SCARLET OAK	2 1/2'' BB	
QRR	-	4	4	QUERCUS RUBRA	RED OAK	2 1/2'' BB	
QBR	12	43	55	QUERCUS 'BICOLOR'	SWAMP WHITE OAK	2 1/2'' BB	
QMR	18	18	36	QUERCUS MACROCARPA	BUR OAK	2 1/2'' BB	
				EVERGREEN TREES			
PGR	34	11	45	PICEA GLAUCA	WHITE SPRUCE	T' BB	
PSR	11	35	46	PINUS STROBUS	EASTERN WHITE PINE	T' BB	
TCR	15	15	30	TSUGA CANADENSIS	CANADIAN HEMLOCK	T' BB	
PMR	30	49	79	PICEA MARIANA	BLACK SPRUCE	T'BB	
				SHRUBS			
	-	40	40		MICHIGAN HOLLY	#3 CONT	
PHR	-	-	-	PHYSOCARPUS OPLIFOLIUS	NINEBARK	#3 CONT	
AAR	-	-	-	ARONIA ARBUTIFOLIA	RED CHOKEBERRY	#3 CONT	
VDR	-	54	54	VIBRUNUM DENTATUM	ARROWOOD VIBURNUM	#3 CONT	
HVR	18	54	72	HAMAMELIS VIRGINIANA	AMERICAN WITCH HAZEL	#3 CONT	
CSR	-	2Ø	20	CORNUS SERICEA	RED-TWIG DOGWOOD	#3 CONT	
VAR	-	-	-	VIBURNUM ACERIFOLIUM	ARROWOOD VIBURNUM	*3 CONT	
VMR	-	60	60	VIBURNUM X B. 'MOHAWK'	MOHAWK VIBURNUM	*3 CONT	
				l	I		

woodland tree replacement summary

•			
OTAL NO. OF REGULATED TREES ON SITE		983	
TOTAL NO. OF REGULATED TREES TO BE SAVED		238	
TOTAL NO. OF REGULATED TREES TO BE REMOVED		745	
NO. OF REG. NON EXEMPT TREES TO BE REMOVED	405		
NO. OF REG. EXEMPT TREES TO BE REMOVED	340		ا (
OTAL NO OF WOODLAND TREE REPLACEMENT CREDITS REQ	JIRED	588	
*SEE TREE SURVERY/TREE REMOVAL PLAN PREPARED ENGINEERING, L.L.C. FOR SUMMARY TREE REPLACEMENT DETAILS	•		
OTAL NO OF WOODLAND TREE REPLACEMENT CREDITS PRO		588.86	
TOTAL NO OF WOODLAND TREE REPLACEMENT CREDITS PRO	VIDED (ON SITE	:) 50.86	
NO. OF TREE REPLACEMENT PLANTINGS PROVIDED IN GREENBELT AREA	20		
16- 8' EVERGREEN @ .67-CREDITS			
14- 10'-12' EVERGREEN @ .67-CREDITS			SIGNAGE MONUMENT AND ENTRY
NO. OF TREE REPLACEMENT PLANTINGS PROVIDED	24. ⁻	14	WALLS, FINAL LOCATION, SIZE, MATERIAL AND METHOD OF CONSTRUCTION AND DETAILS PER
10 - 2 1/2" DECIDUOUS TREE @ 1.0-CREDITS 13- 8' EVERGREEN @ .67-CREDITS	IO	, ,	CITY OF NOVI REQUIREMENTS AND
9-10'EVERGREEN @ .67-CREDITS	—8.71 —6.03		APPROVAL.
NO. OF TREE REPLACEMENT PLANTINGS PROVIDED	6.03	2	
2 - 2 1/2" DECIDUOUS TREE @ I.O-CREDITS	2	_	
4- 8' EVERGREEN @ .67-CREDITS 2- 10' EVERGREEN @ .67-CREDITS	—2.68 —1.34		
OTAL NO OF WOODLAND TREE REPLACEMENT CREDITS PRO	VIDED (OFF SIT	E)538	
NO. OF TREE REPLACEMENT CREDITS PROVIDED FROM SINGH BALLANTYNE DEVELOPMENT SITE	_538		
361 - 2 1/2" DECIDUOUS TREE @ 1.0-CREDITS			
200- 7' EVERGREEN @ .67-CREDITS	—I34		
246- SHRUBS @ 6-SHRUBS PER I-CREDIT			

- 1) PLANT MATERIALS TO BE INSTALLED ACCORDING TO THE CITY OF NOVI AND CURRENT AMERICAN ASSOCIATION OF NURSERYMEN'S STANDARDS.
- MATERIAL WITHIN I YEAR, OR THE NEXT APPROPRIATE PLANTING PERIOD.
- NURSURY GROWN, IN HEALTHY CONDITION, FREE OF PESTS AND DISEASES.
- FROM TRUNK, 3" THICK BARK MULCH FOR SHRUBS AND 2" THICK BARK MULCH FOR PERRENIALS.
- 6) DATE OF INTENDED LANDSCAPE INSTALLATION TO BE FALL 2018.
- 1) TREE SHALL BE INSTALLED SAME RELATIONSHIP TO FINISH GRADE AS IT BORE ORIGINALLY OR SLIGHTLY HIGHER THAN FINISH GRADE UP TO 6"
- UNSLIGHTLY AND COULD CAUSE GIRDLING. SEASON.
- BORE ORIGINALLY OR SLIGHTLY HIGHER THAN FINISH GRADE UP TO 4" SOIL AREAS.
- BRANCHES.
- 1) EITHER PLASTIC OR WOOD ORANGE SNOW FENCING SHALL BE INSTALLED AT OR BEYOND THE DRIPLINE, UNLESS MORE SUBSTANTIAL FENCING IS

PLANTINGS


BE REVIEWED BY THE CITY.

- NOTIFIED ONCE THE FENCING IS INSTALLED FOR INSPECTION.

- PROTECTED AREAS.
- REVIEW BOARD.
- PROHIBITED.
- THEY ARE SHOWN ON THE PLAN.

- UTILITIES, WALLS, AND FENCE LOCATIONS

- 4. REFERENCE ENGINEERING PLANS FOR EXISTING SOILS PER USDA.

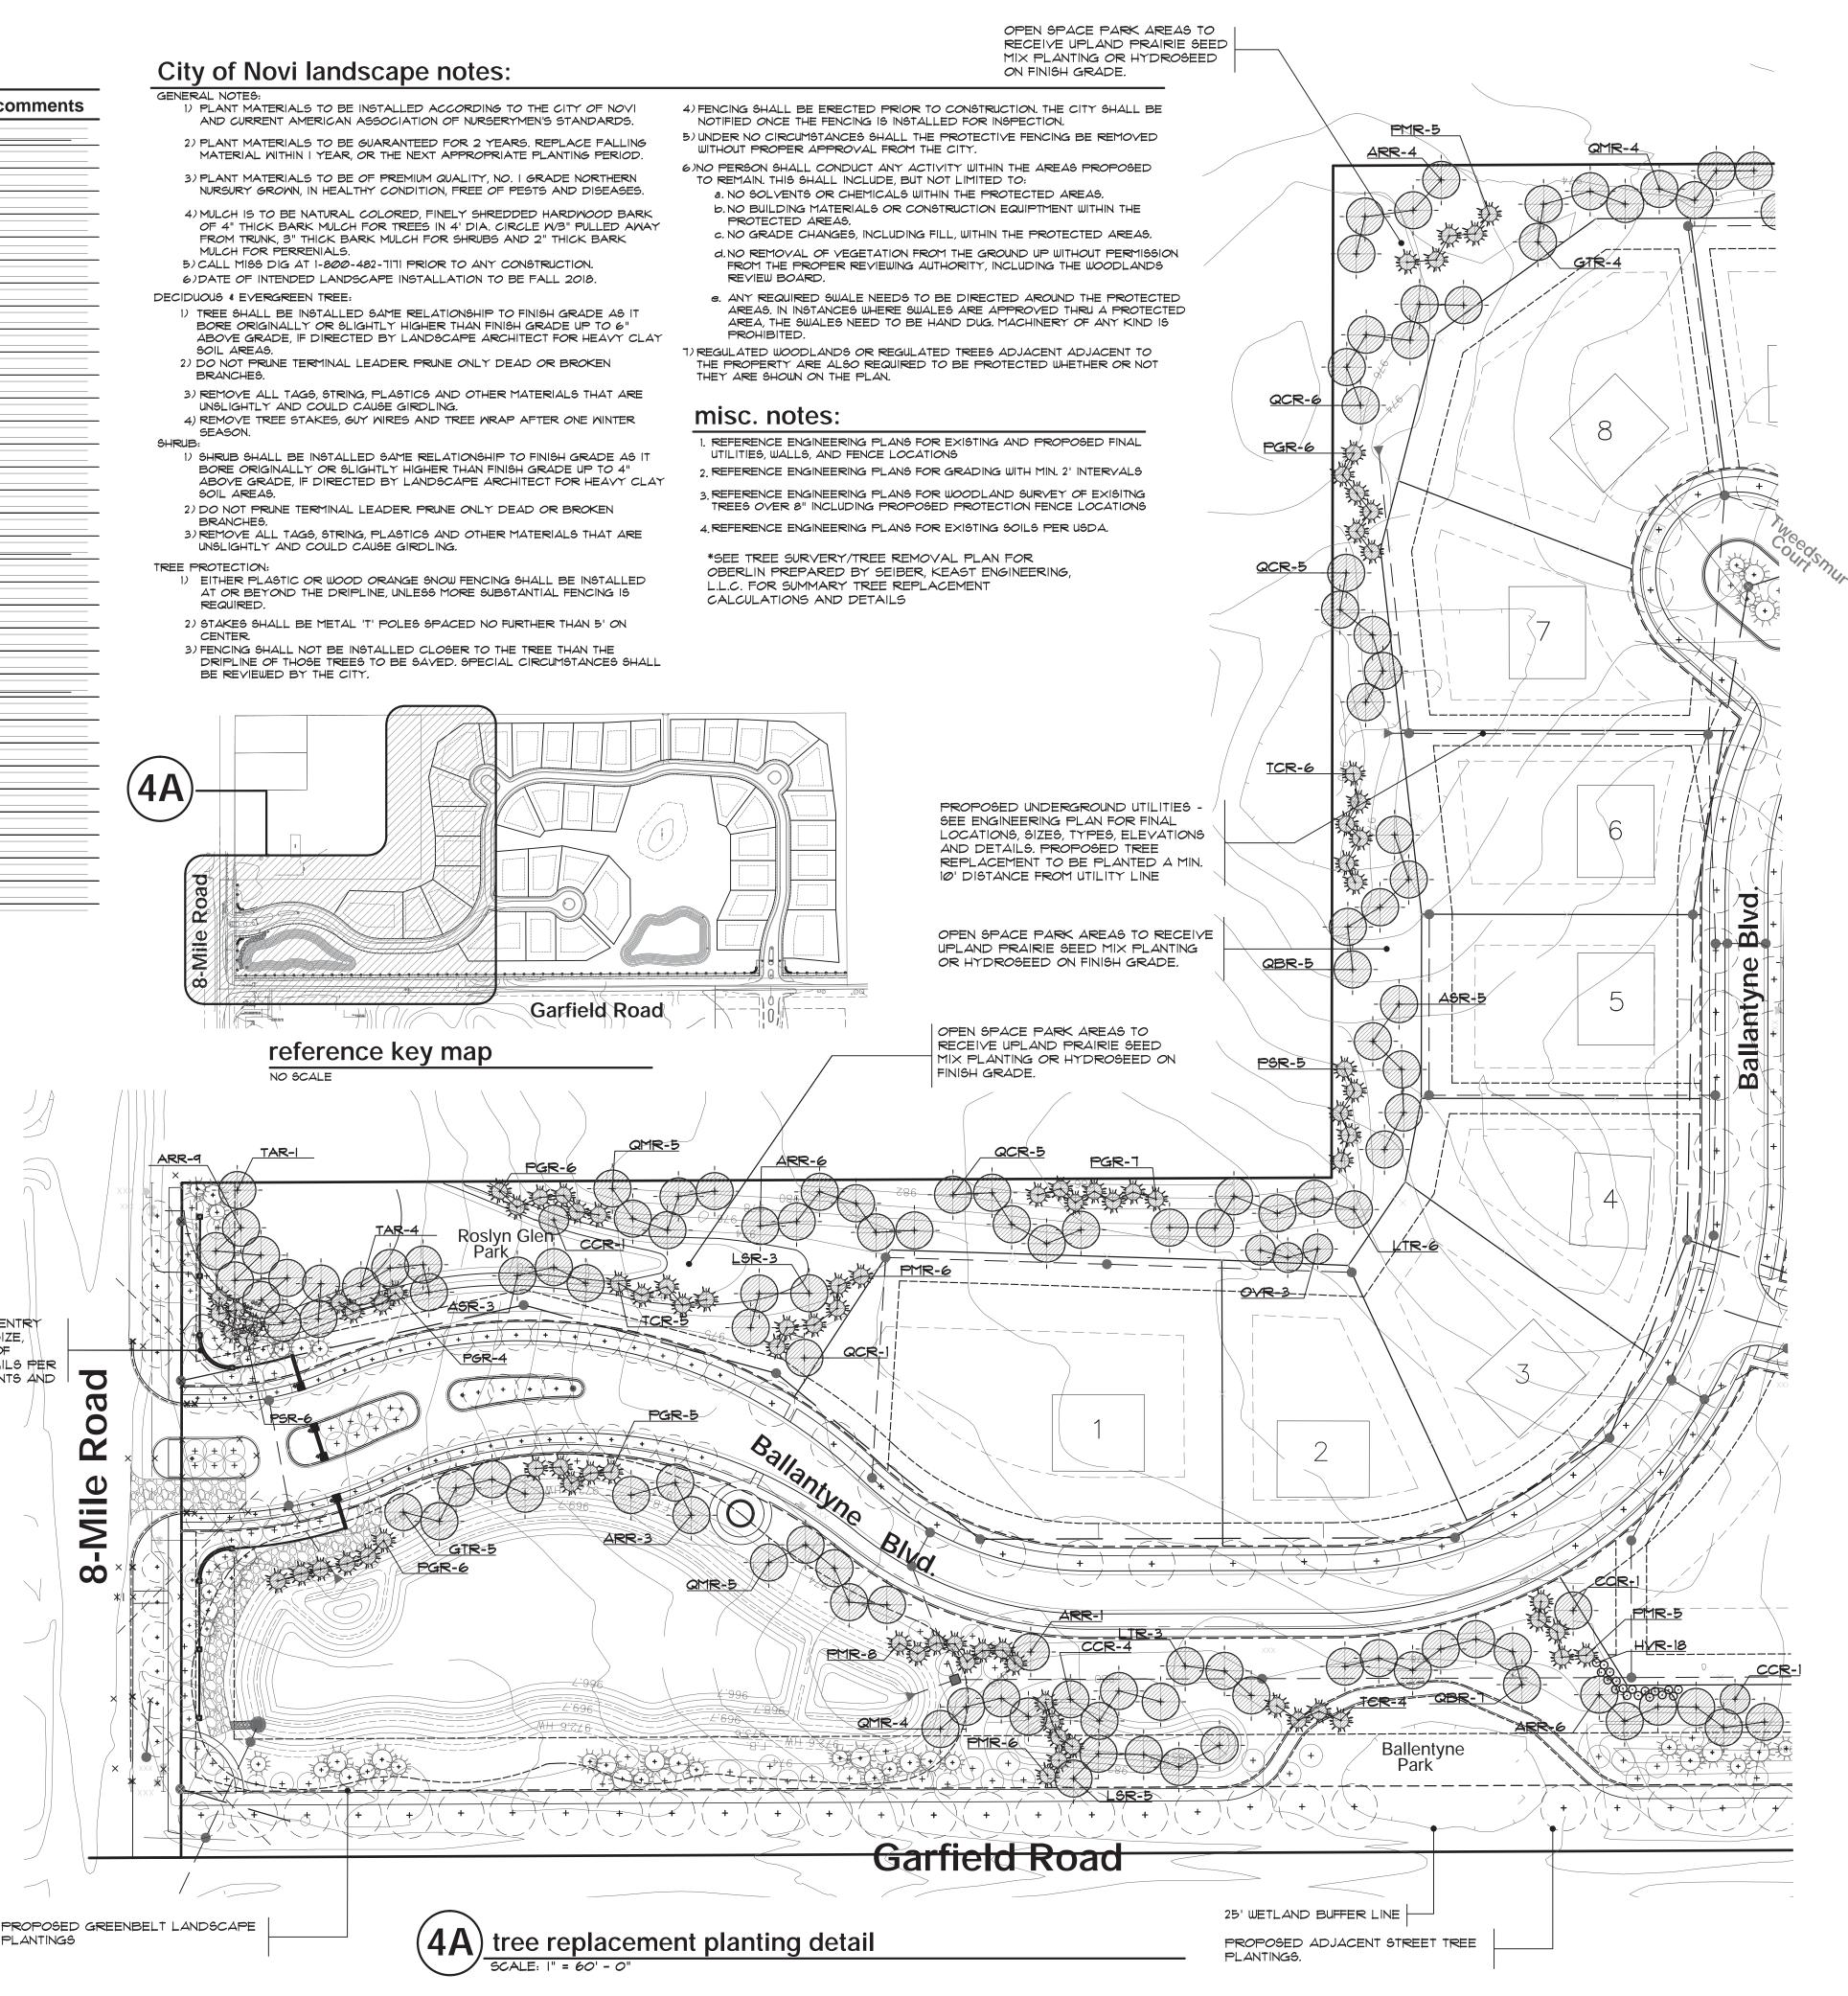



Community Land Planner and registered Landscape Architect 24333 Orchard Lake Rd, Suite G Farmington Hills, MI 48336 ph. (248) 557-5588 fax. (248) 557-5416



client:

Singh Development, LLC 7125 Orchard Lake Rd, Suite 200

West Bloomfield, Michigan 48325

ph: (248) 865-1600

project:

BOLINGBROKE

project location:

Novi, Michigan Novi Road & 12 1/2 Mile Road

sheet title: off site woodland tree replacement planting plan

job no./issue/revision date:
LS15.001.02 / SPA / 2-1-2015
LS17.037.03 SPA 3-30-2017
drawn by:
JP
checked by:
FP
date:
3-10-2017
notice: Copyright © 2017
This document and the subject matter
contained therein is proprietary and is not to be used or reproduced without 2015
the written permission of Felino Pascual and Associates
Do Not scale drawings. Use
figured dimensions only
3 WORKING DAYS
BEFORE YOU DIG
CALL MISS DIG 1-800-482-7171
For free location of public utility lines
The location and elevations of existing underground utilities as shown on this
drawing are only approximate. no guarantee is either expressed or implied as to the
completeness of accuracy. contractor shall be exclusively responsible for determining the
exact location and elevation prior to the start of construction
project no:
LS17.037.03




OPEN SPACE PARK AREAS TO RECEIVE UPLAND PRAIRIE SEED MIX PLANTING OR HYDROGEED ON FINISH GRADE, FINAL AREA TO BE DETERMINED AT A LATER DATE

PROPOSED STREET TREE PLANTINGS.


woodland tree replacement key

key	botanical name	common name
COR	CELTIS OCCIDENTALIS	NORTHERN HACKBERRY
GDR	GYMNOCLADUS DIOCUS	KENTUCKY COFFEETREE
ASR	ACER SACCHARUM	SUGAR MAPLE
QBR	QUERCUS BICOLOR	SWAMP WHITE OAK
QCR	QUERCUS COCCINEA	SCARLET OAK
QRR	QUERCUS RUBRA	RED OAK
QMR	QUERCUS MARCROCARPA	BUR OAK
LSR	LIQUIDAMBAR STYRACIFLUA	SWEET GUM
ARR	ACER RUBRUM	RED MAPLE
TAR	TILIA AMERICANA	AMERICAN BASSWOOD
POR	PLATANUS OCCIDENTALIS	AMERICAN SYCAMORE
NSR	NYSSA SYLVATICA	BLACK GUM TUPELO
LTR	LIRIODENDRON TULIPFERA	TULIP TREE
GTR	GLEDITGIA TRICANTHOS INERMIS	THORNLESS HONEYLOCUST
OVR	OSTRYA VIGINIANA	AMERICAN HOPHORNBEAM
PSR	PINUS STROBUS	EASTERN WHITE PINE
TCR	TSUGA CANADENSIS	CANADIAN HEMLOCK
PGR	PICEA GLAUCA	WHITE SPRUCE
PMR	PICEA M	BLACK SPRUCE
CCR	CERCIS CANADENSIS	EASTERN REDBUD
IVR	ILEX VERTICILLATA	MICHIGAN HOLLY
PHR	PHYSOCARPUS OPLIFOLIUS	NINEBARK
AAR	ARONIA ARBUTIFOLIA	RED CHOKEBERRY
VDR	VIBRUNUM DENTATUM	ARROWOOD VIBRUNUM
HVR	HAMAMELIS VIRGINIANA	AMERICAN WITCH HAZEL
CSR	CORNUS SERICEA	RED-TWIG DOGWOOD
VAR	VIBURNUM ACERIFOLIUM	ARROWOOD VIBRUNUM

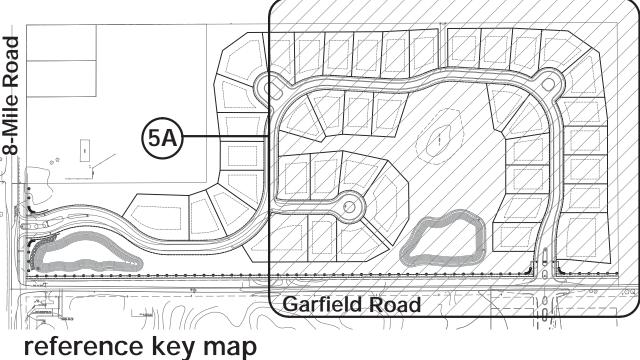

QBR



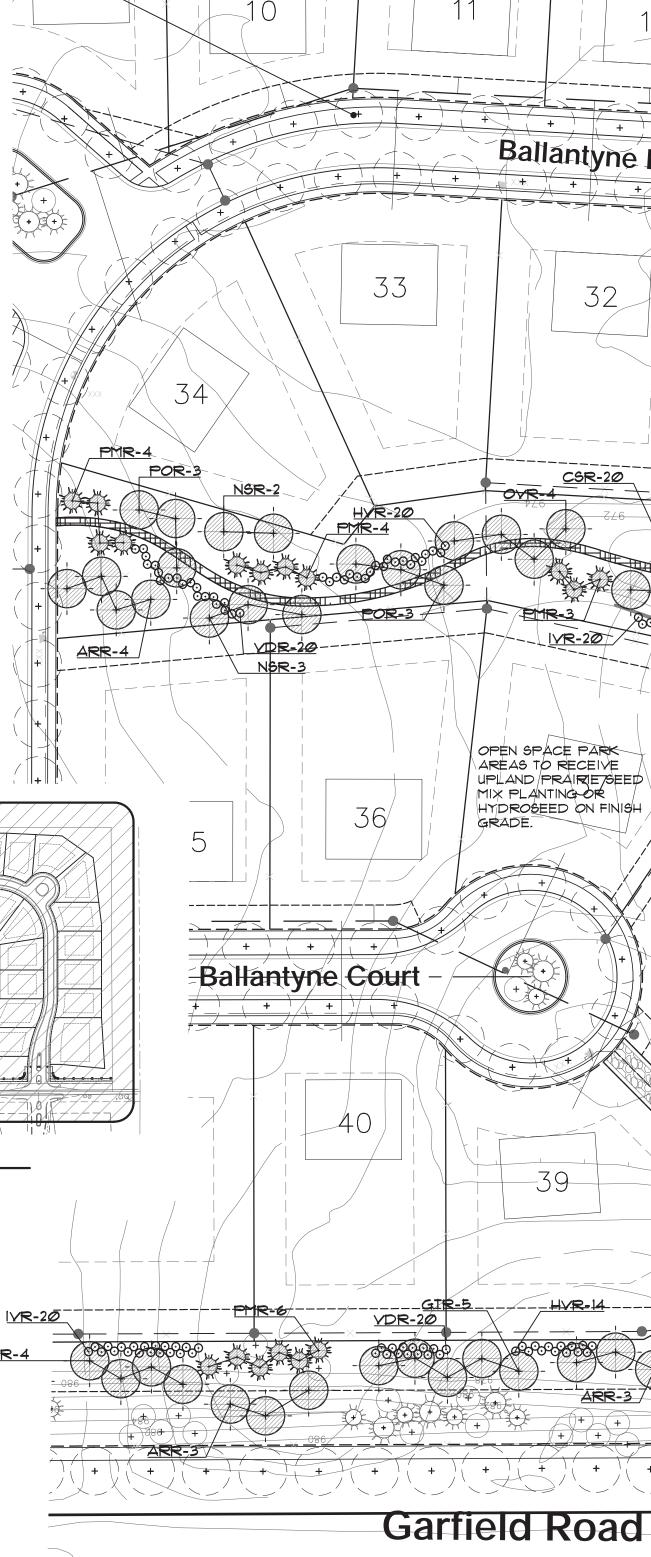


<u>COR-5</u>

____/

<u>AGR-3</u>

_ _ _ _



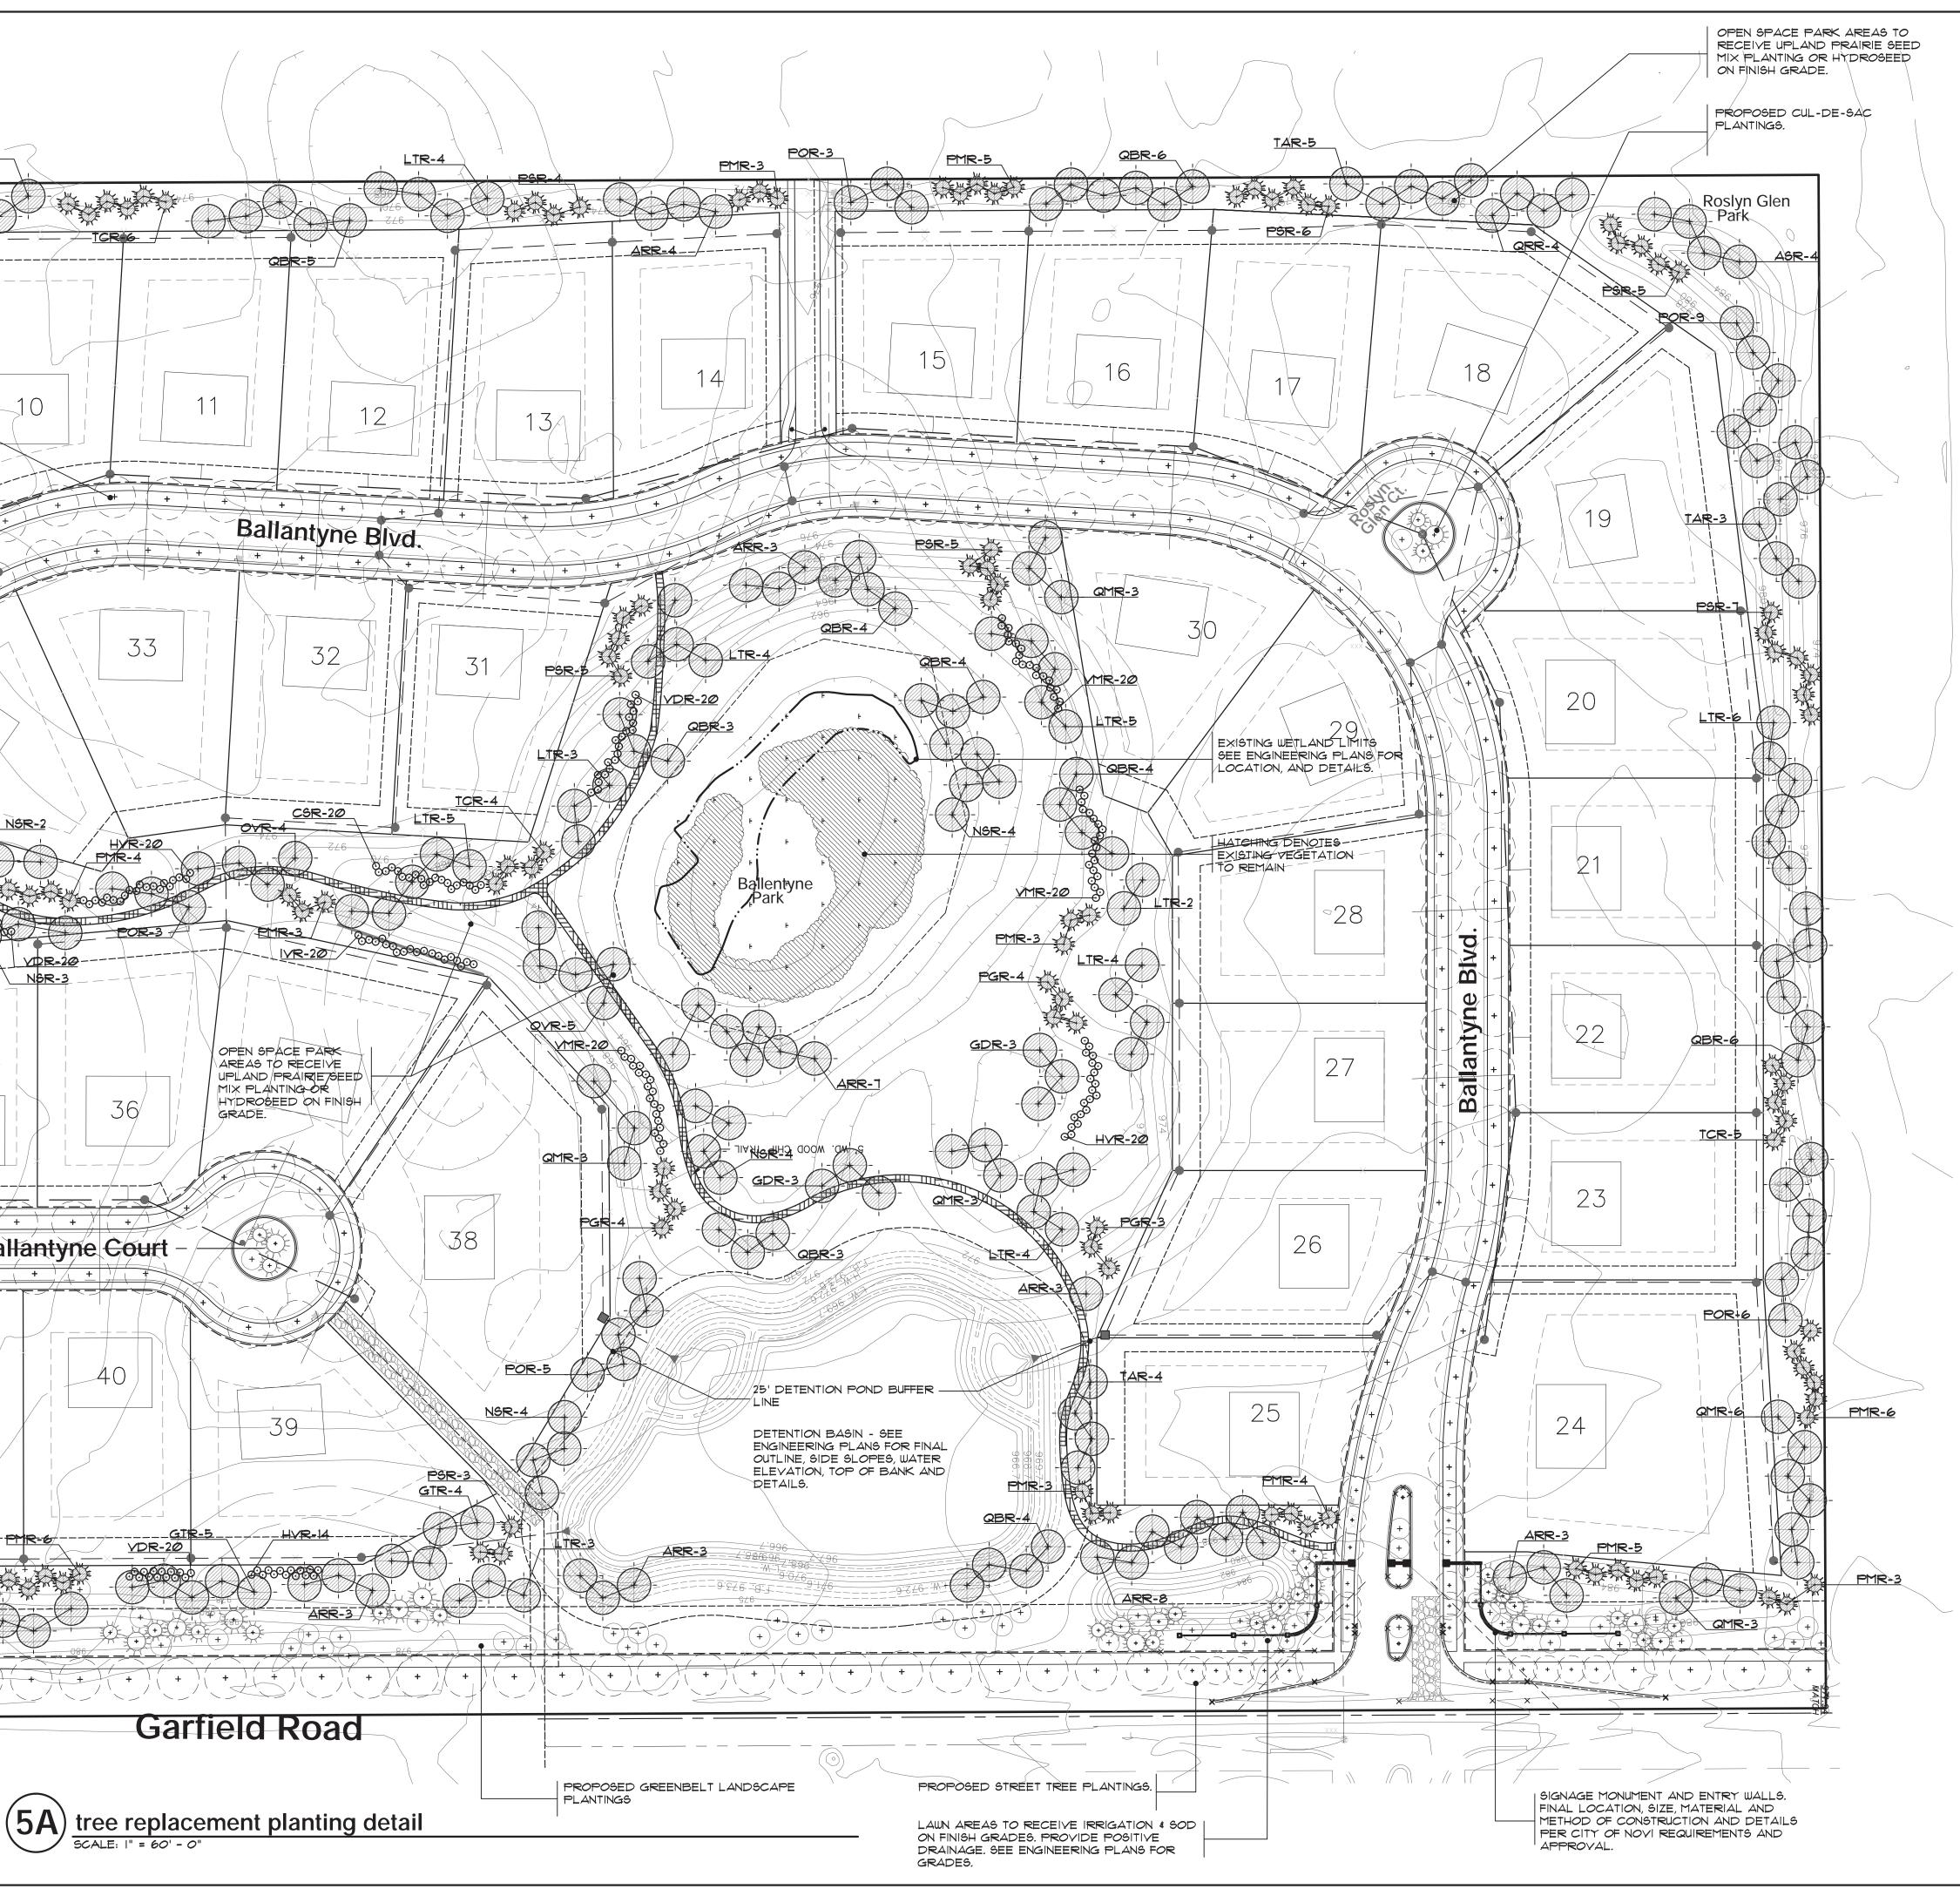



Community Land Planner and registered Landscape Architect 24333 Orchard Lake Rd, Suite G Farmington Hills, MI 48336 ph. (248) 557-5588 fax. (248) 557-5416

seal:

client:

Singh

Development, LLC 7125 Orchard Lake Rd, Suite 200 West Bloomfield, Michigan 48325

ph: (248) 865-1600

project:

BOLINGBROKE

project location:

Novi, Michigan Novi Road & 12 1/2 Mile Road

sheet title:

off site woodland tree replacement planting plan

job no./issue/revision date: LS15.001.02 / SPA / 2-1-2015 LS17.037.03 SPA 3-30-2017


drawn by:	
JP	
checked by:	
FP	
date:	
3-10-2017	
notice: Copyright	© 2017
This document and the contained therein is pr not to be used or repro the written permission and Associates	oprietary and is oduced without 2015
Do Not scale dra	awings. Use
Do Not scale dra figured dimensio	
figured dimension BEF CA 1-8	


exclusively responsible for determining the exact location and elevation prior to the start of construction


project no:


LS17.037.03




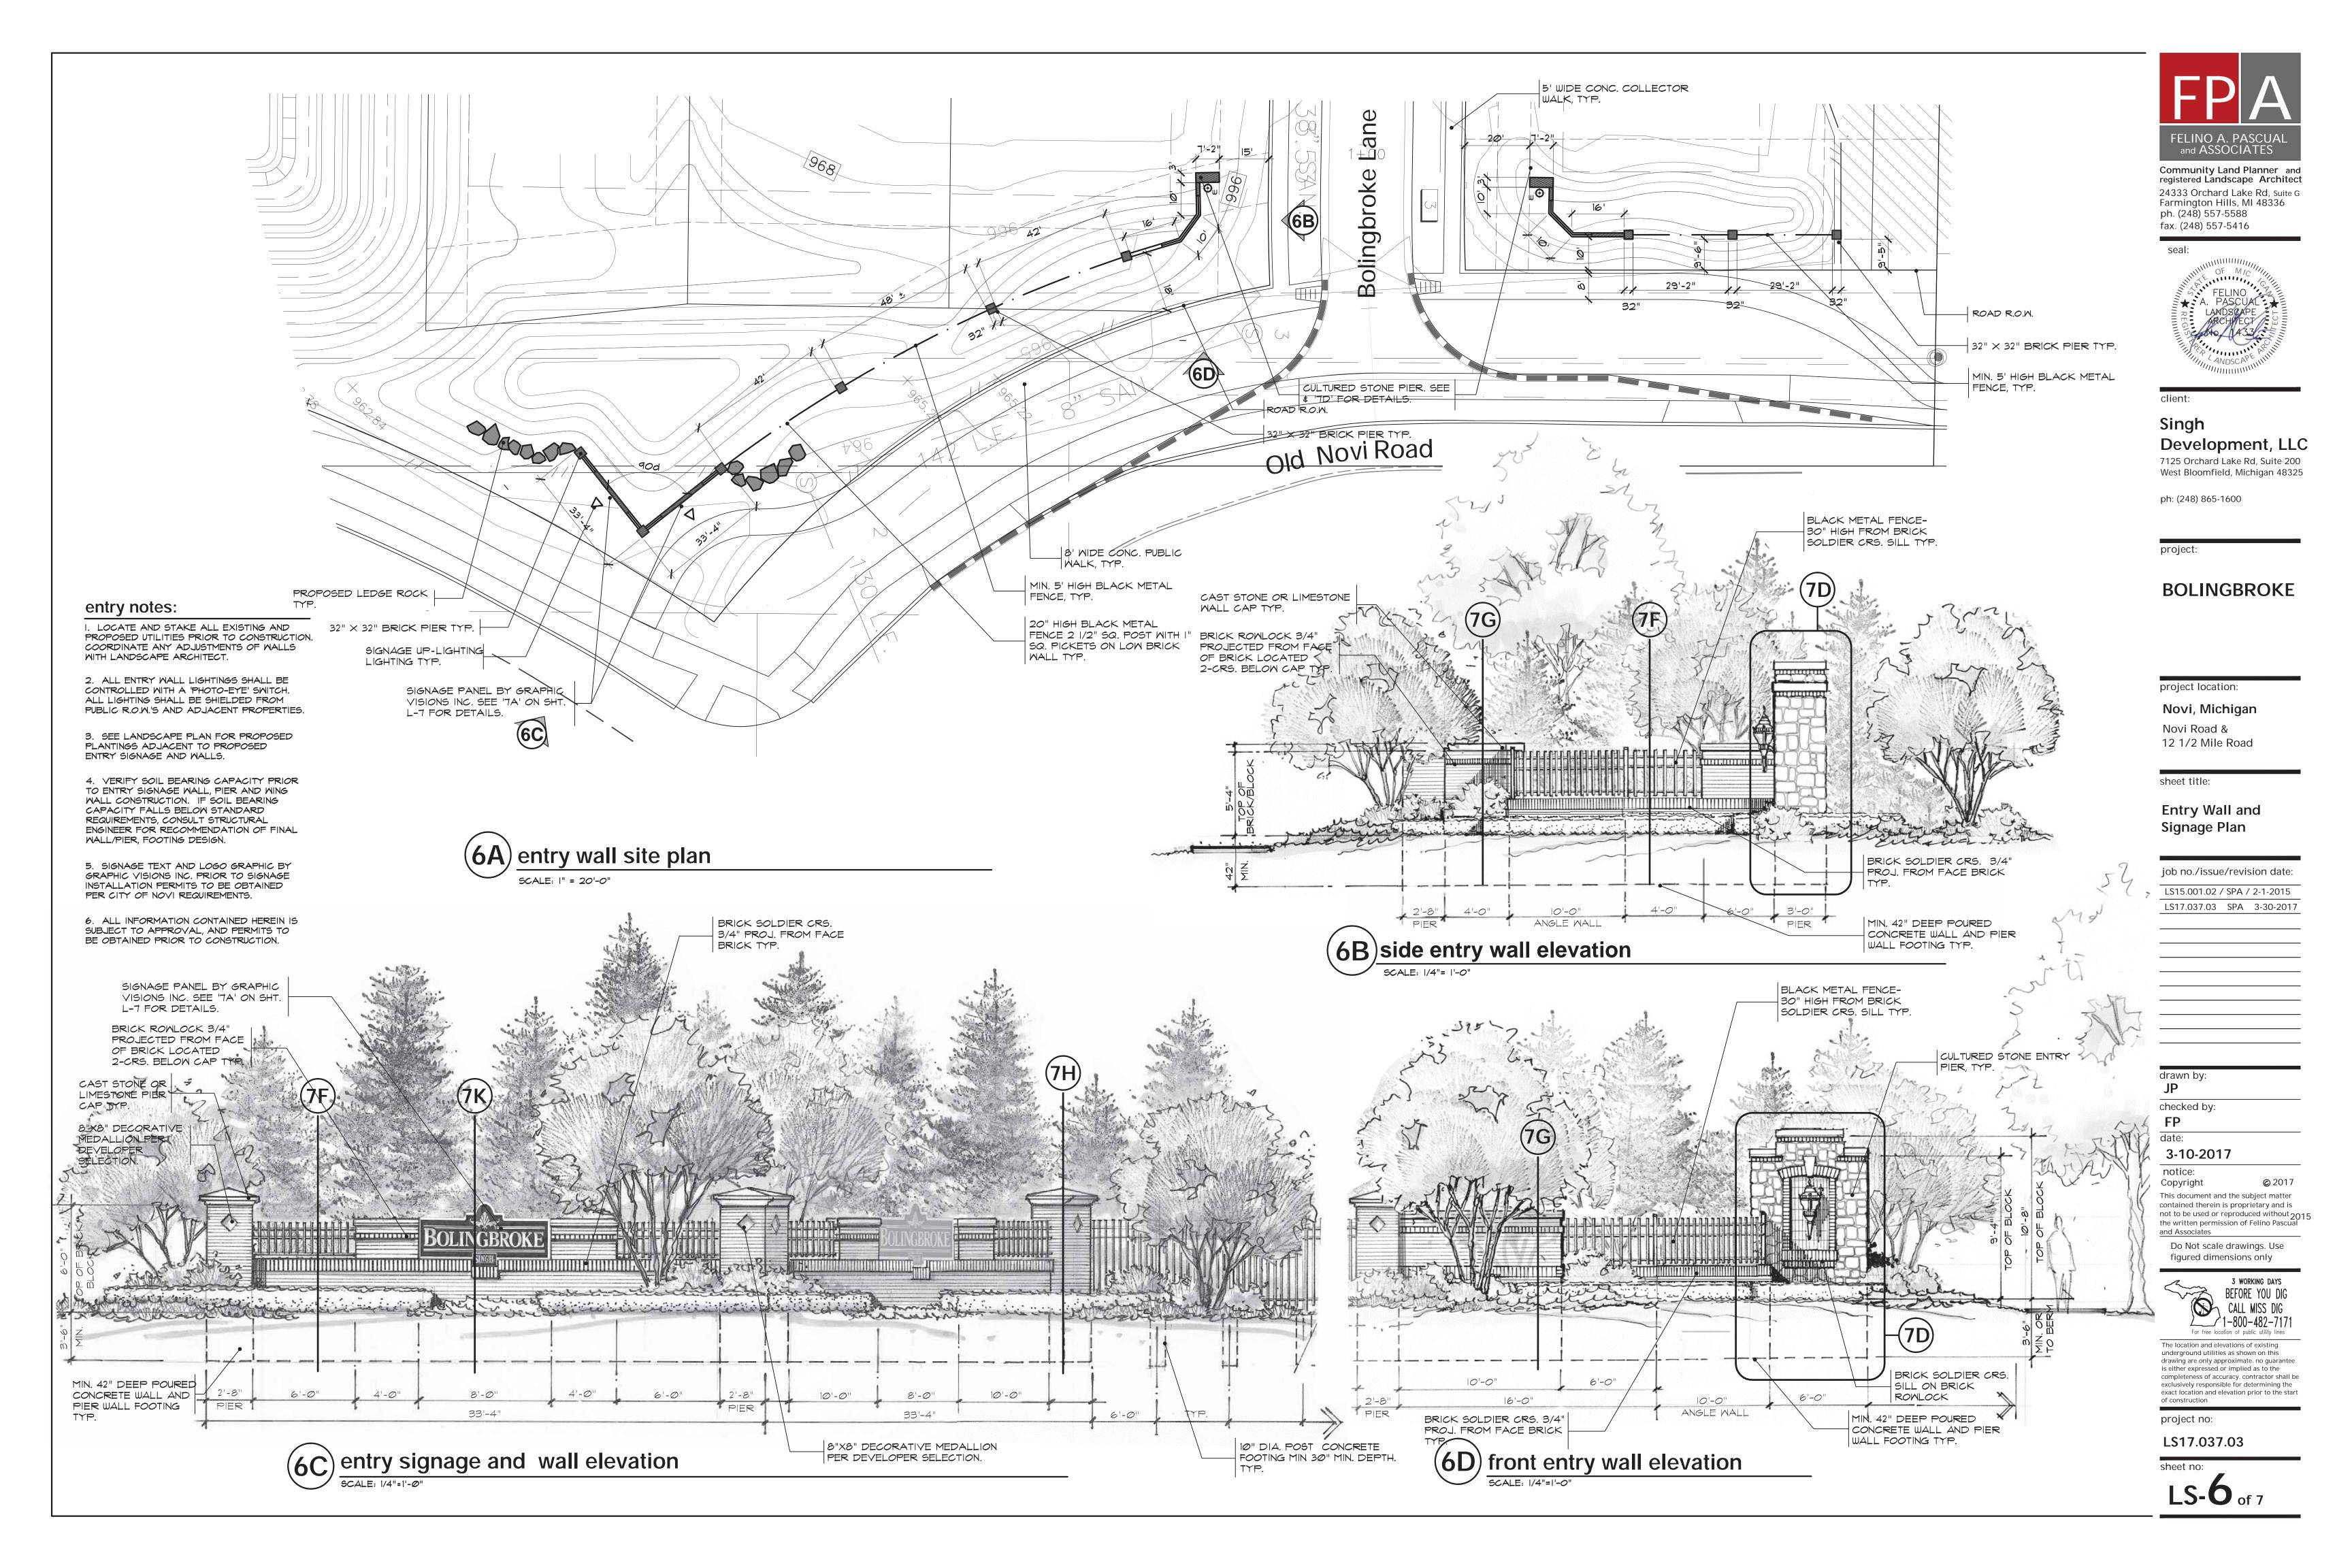

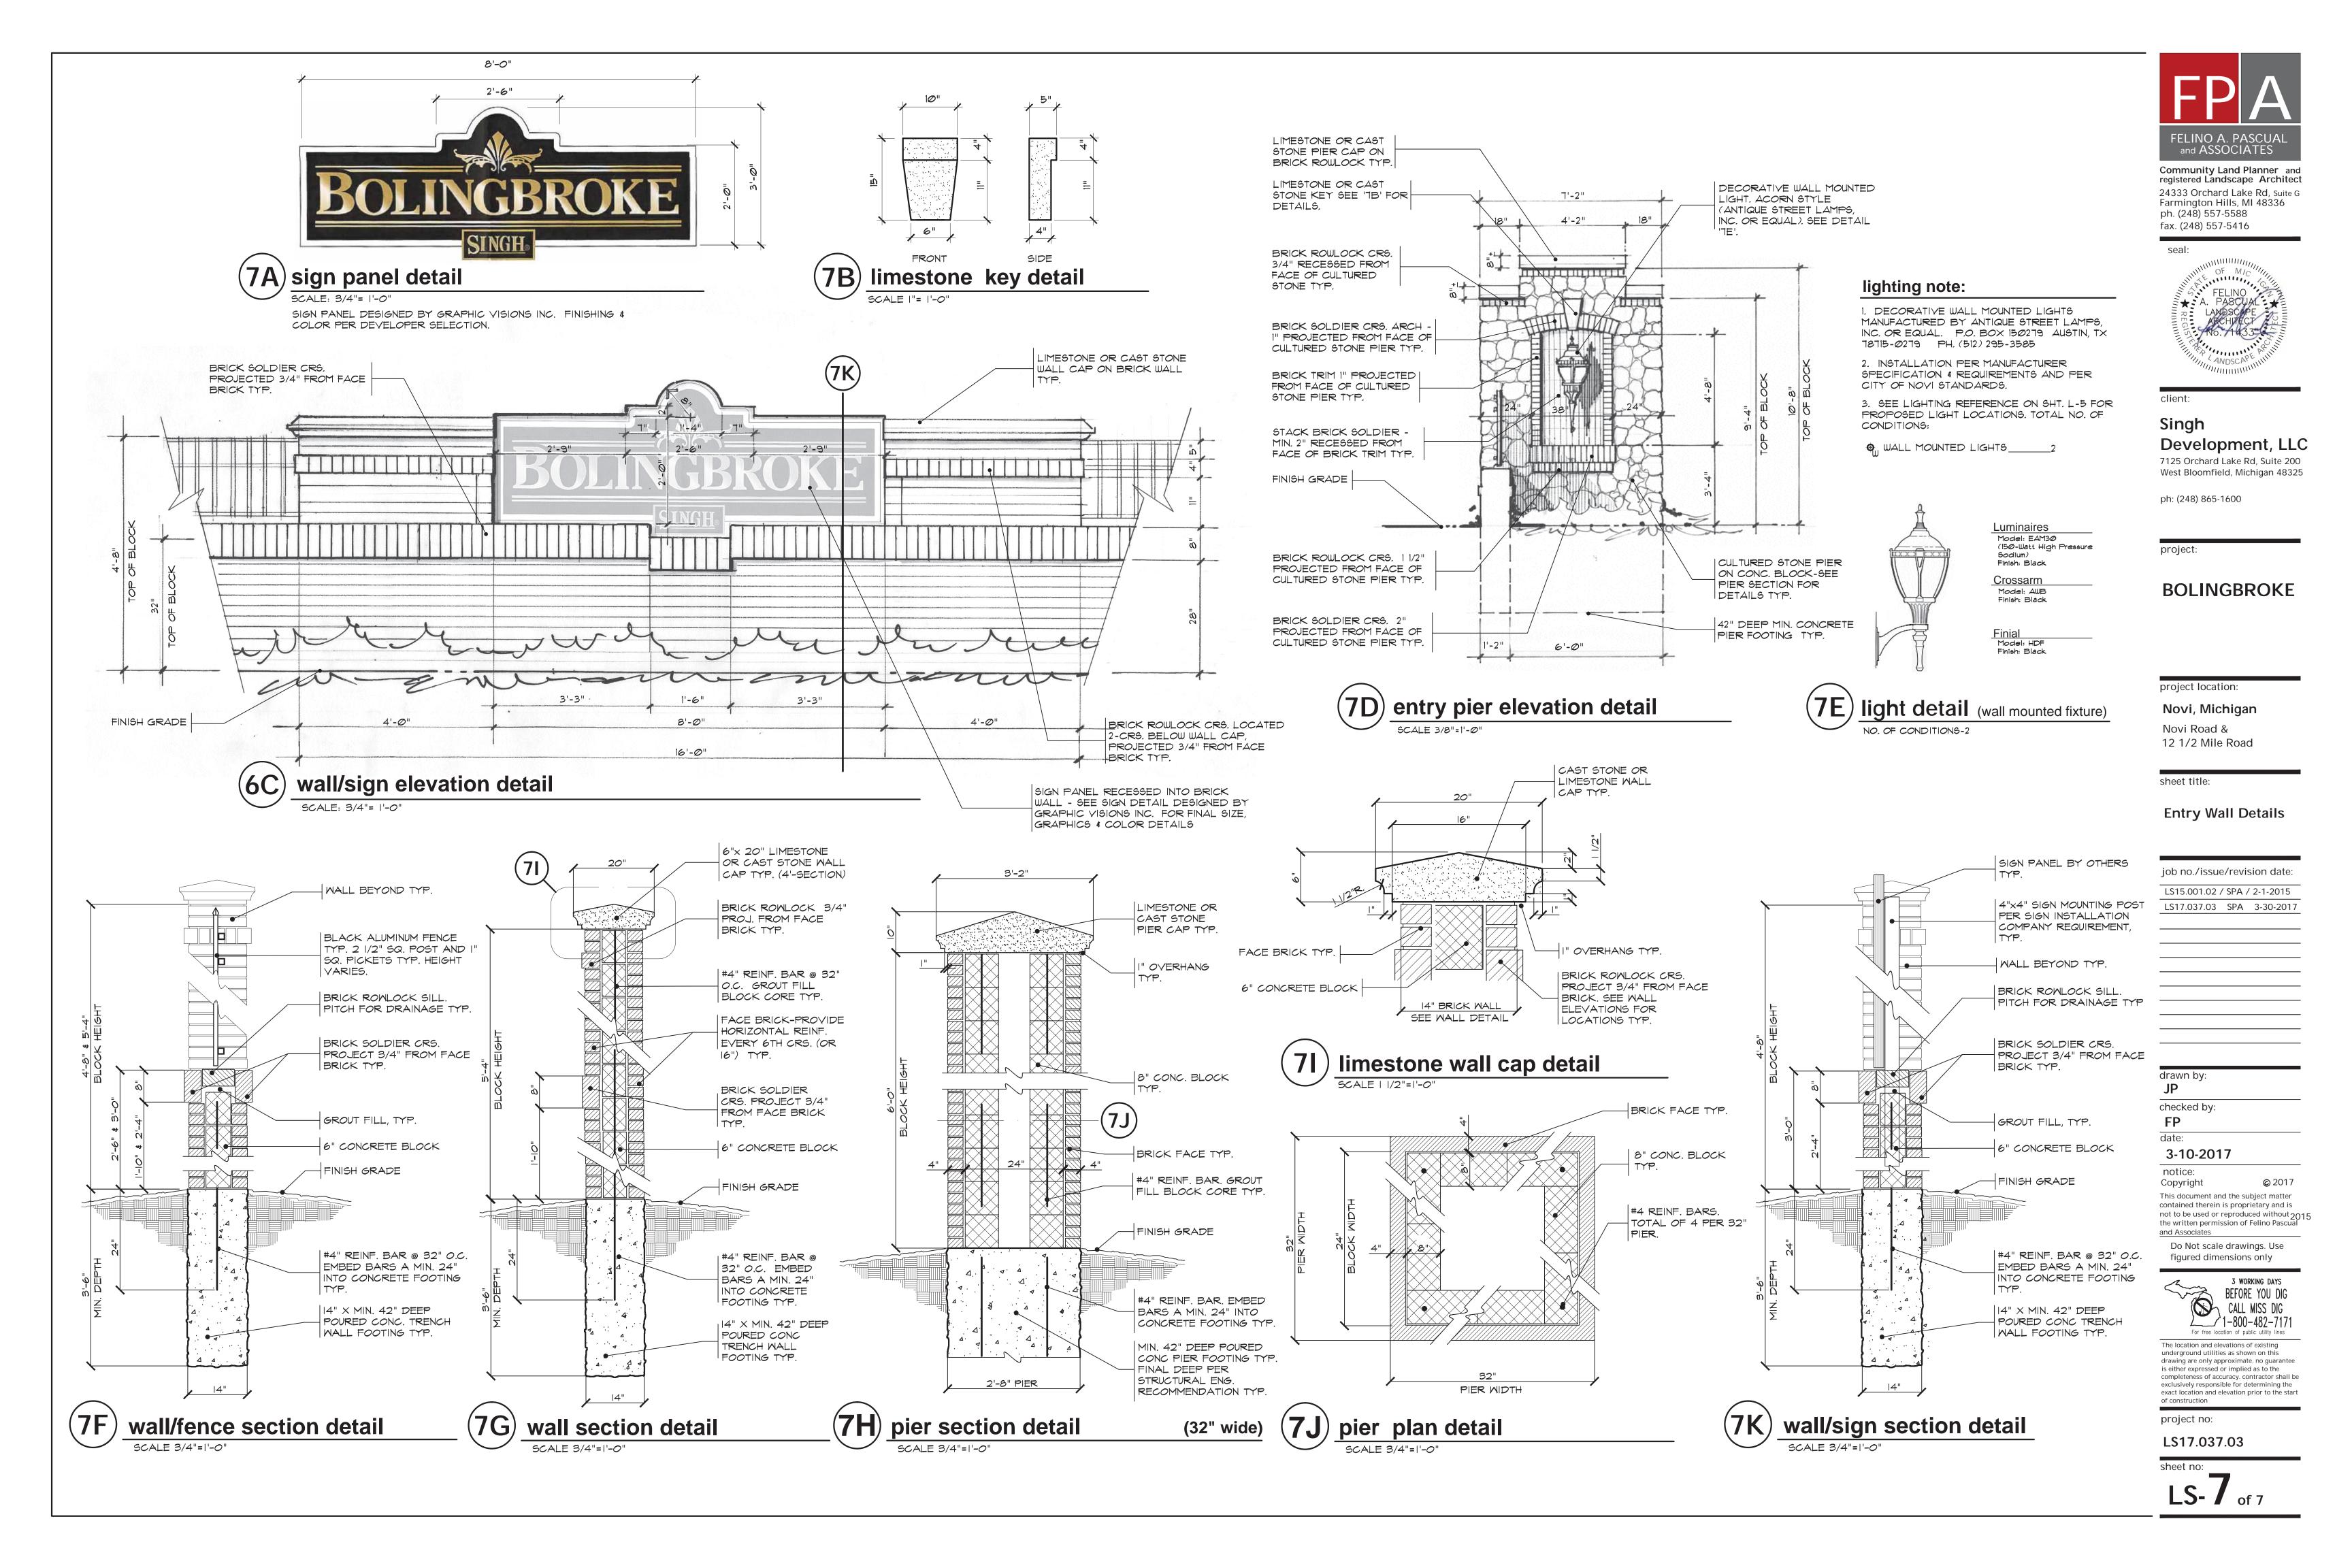

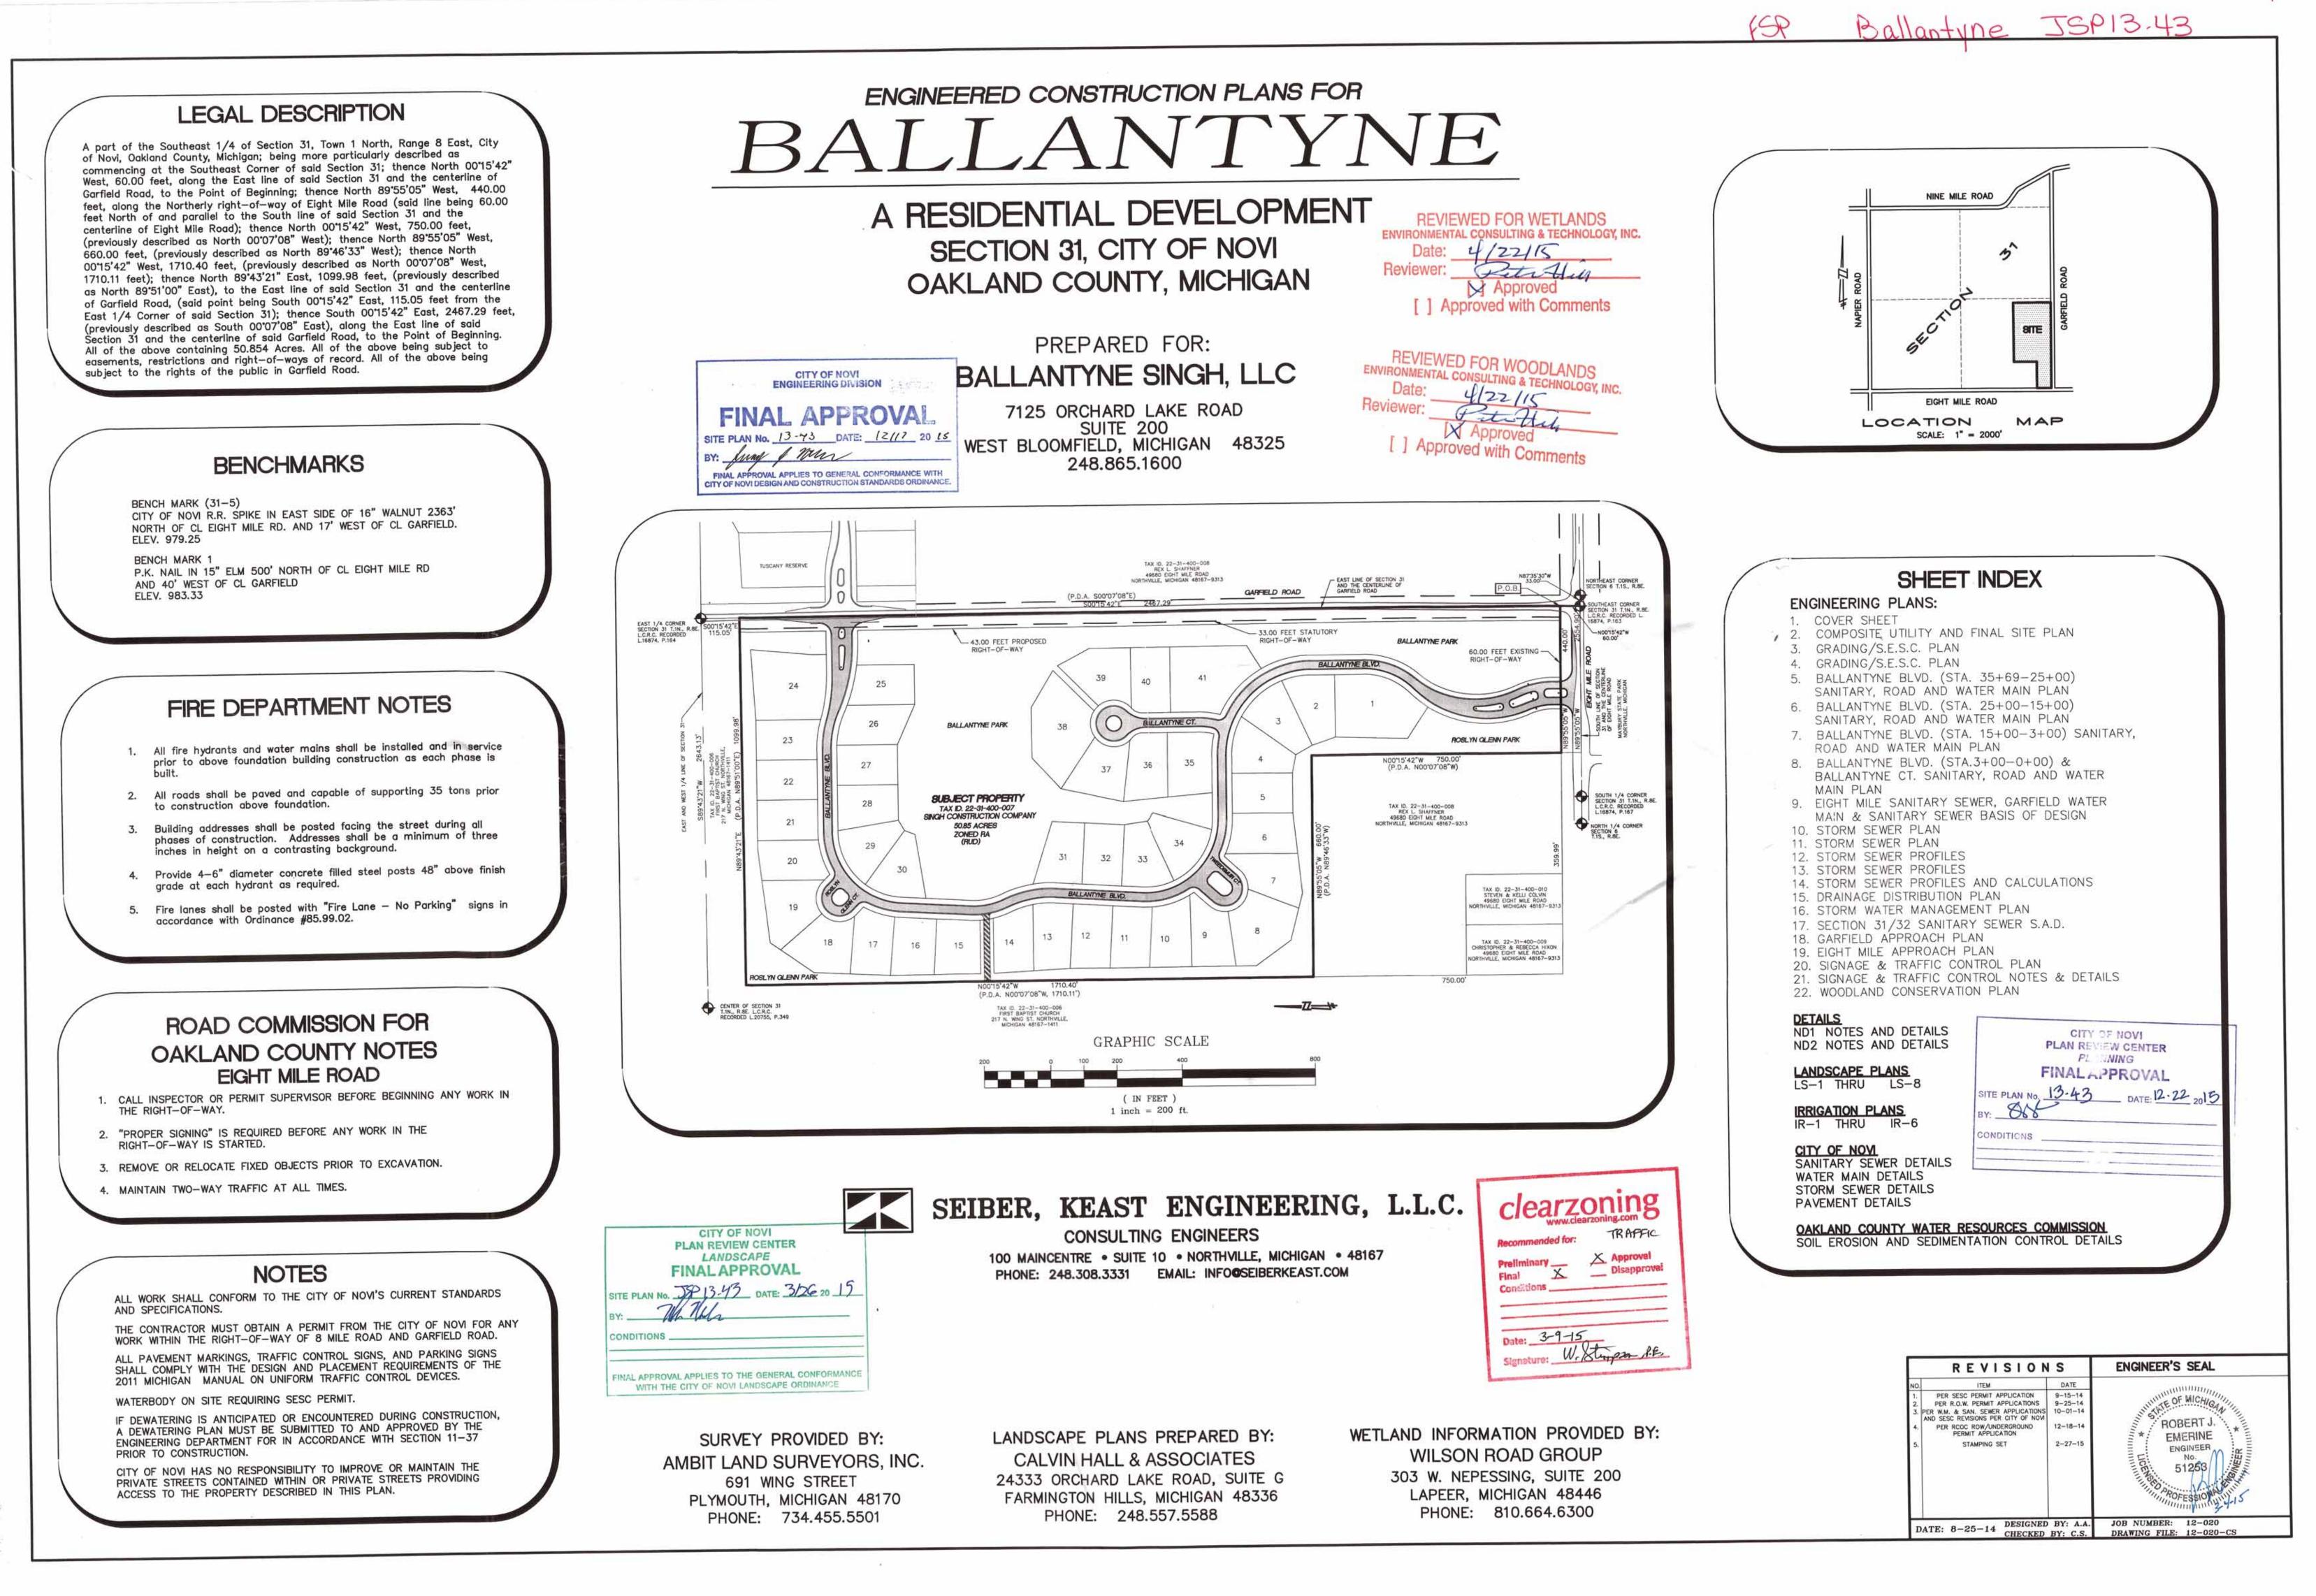

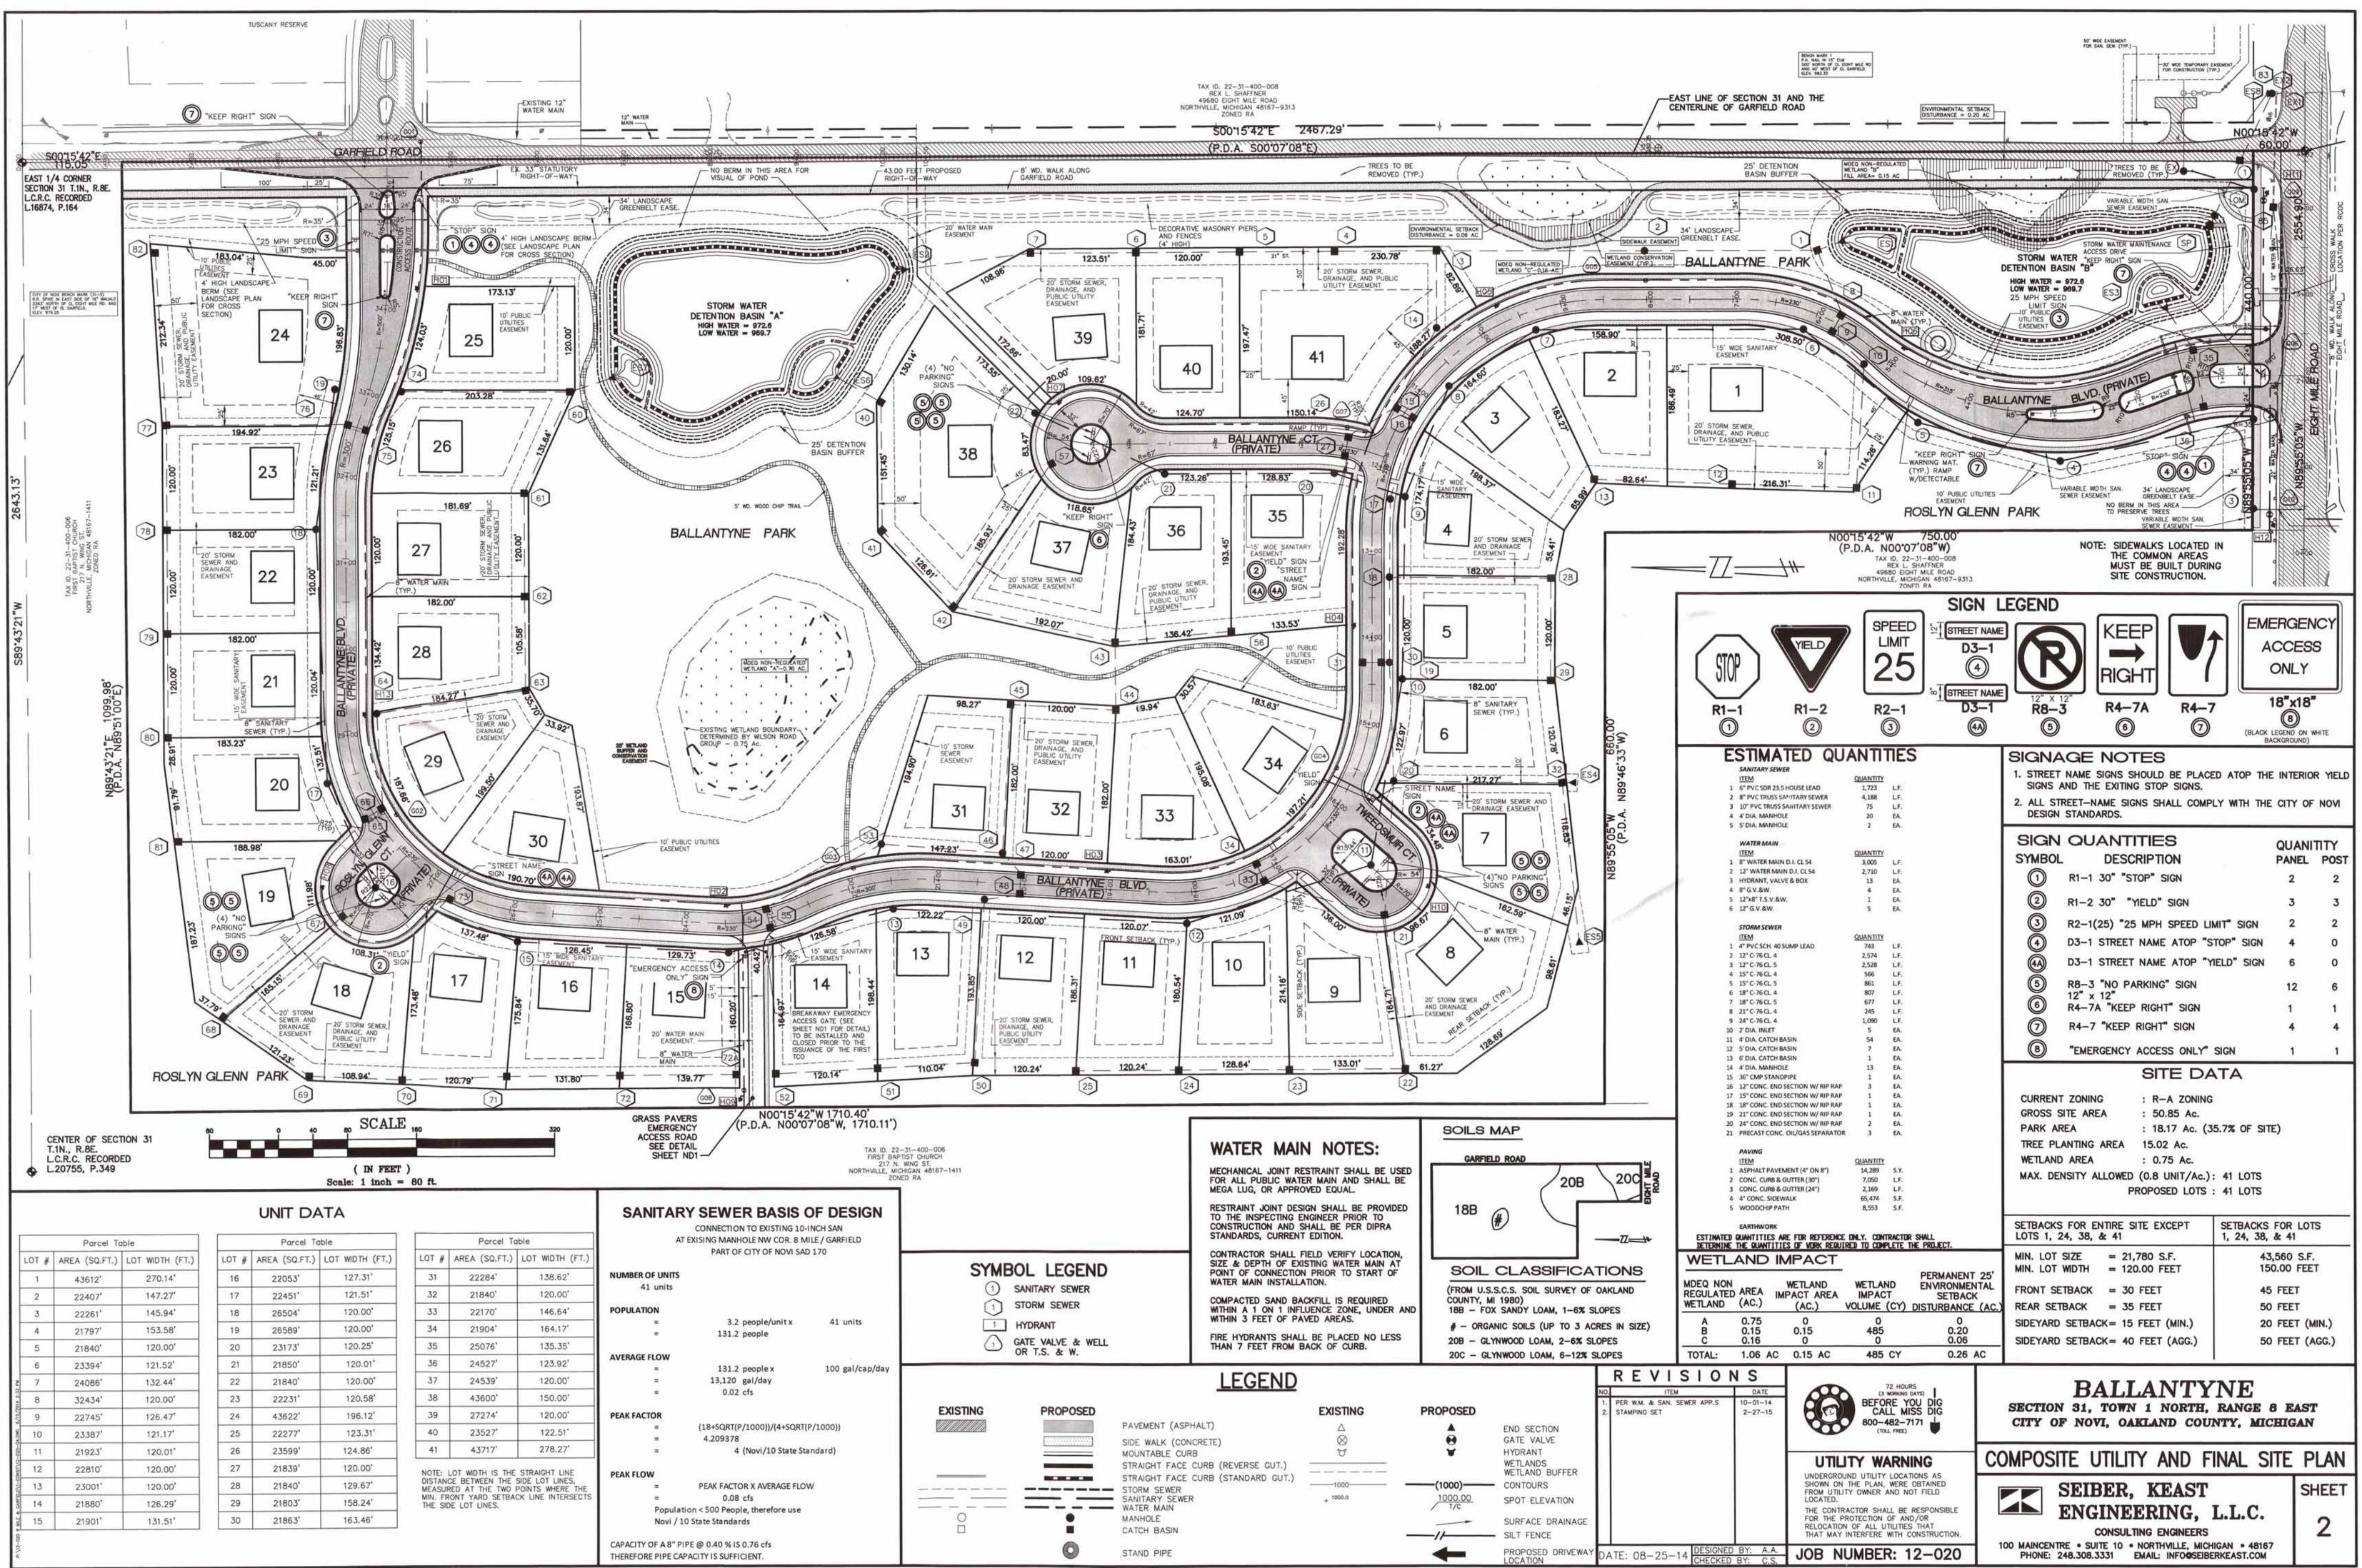

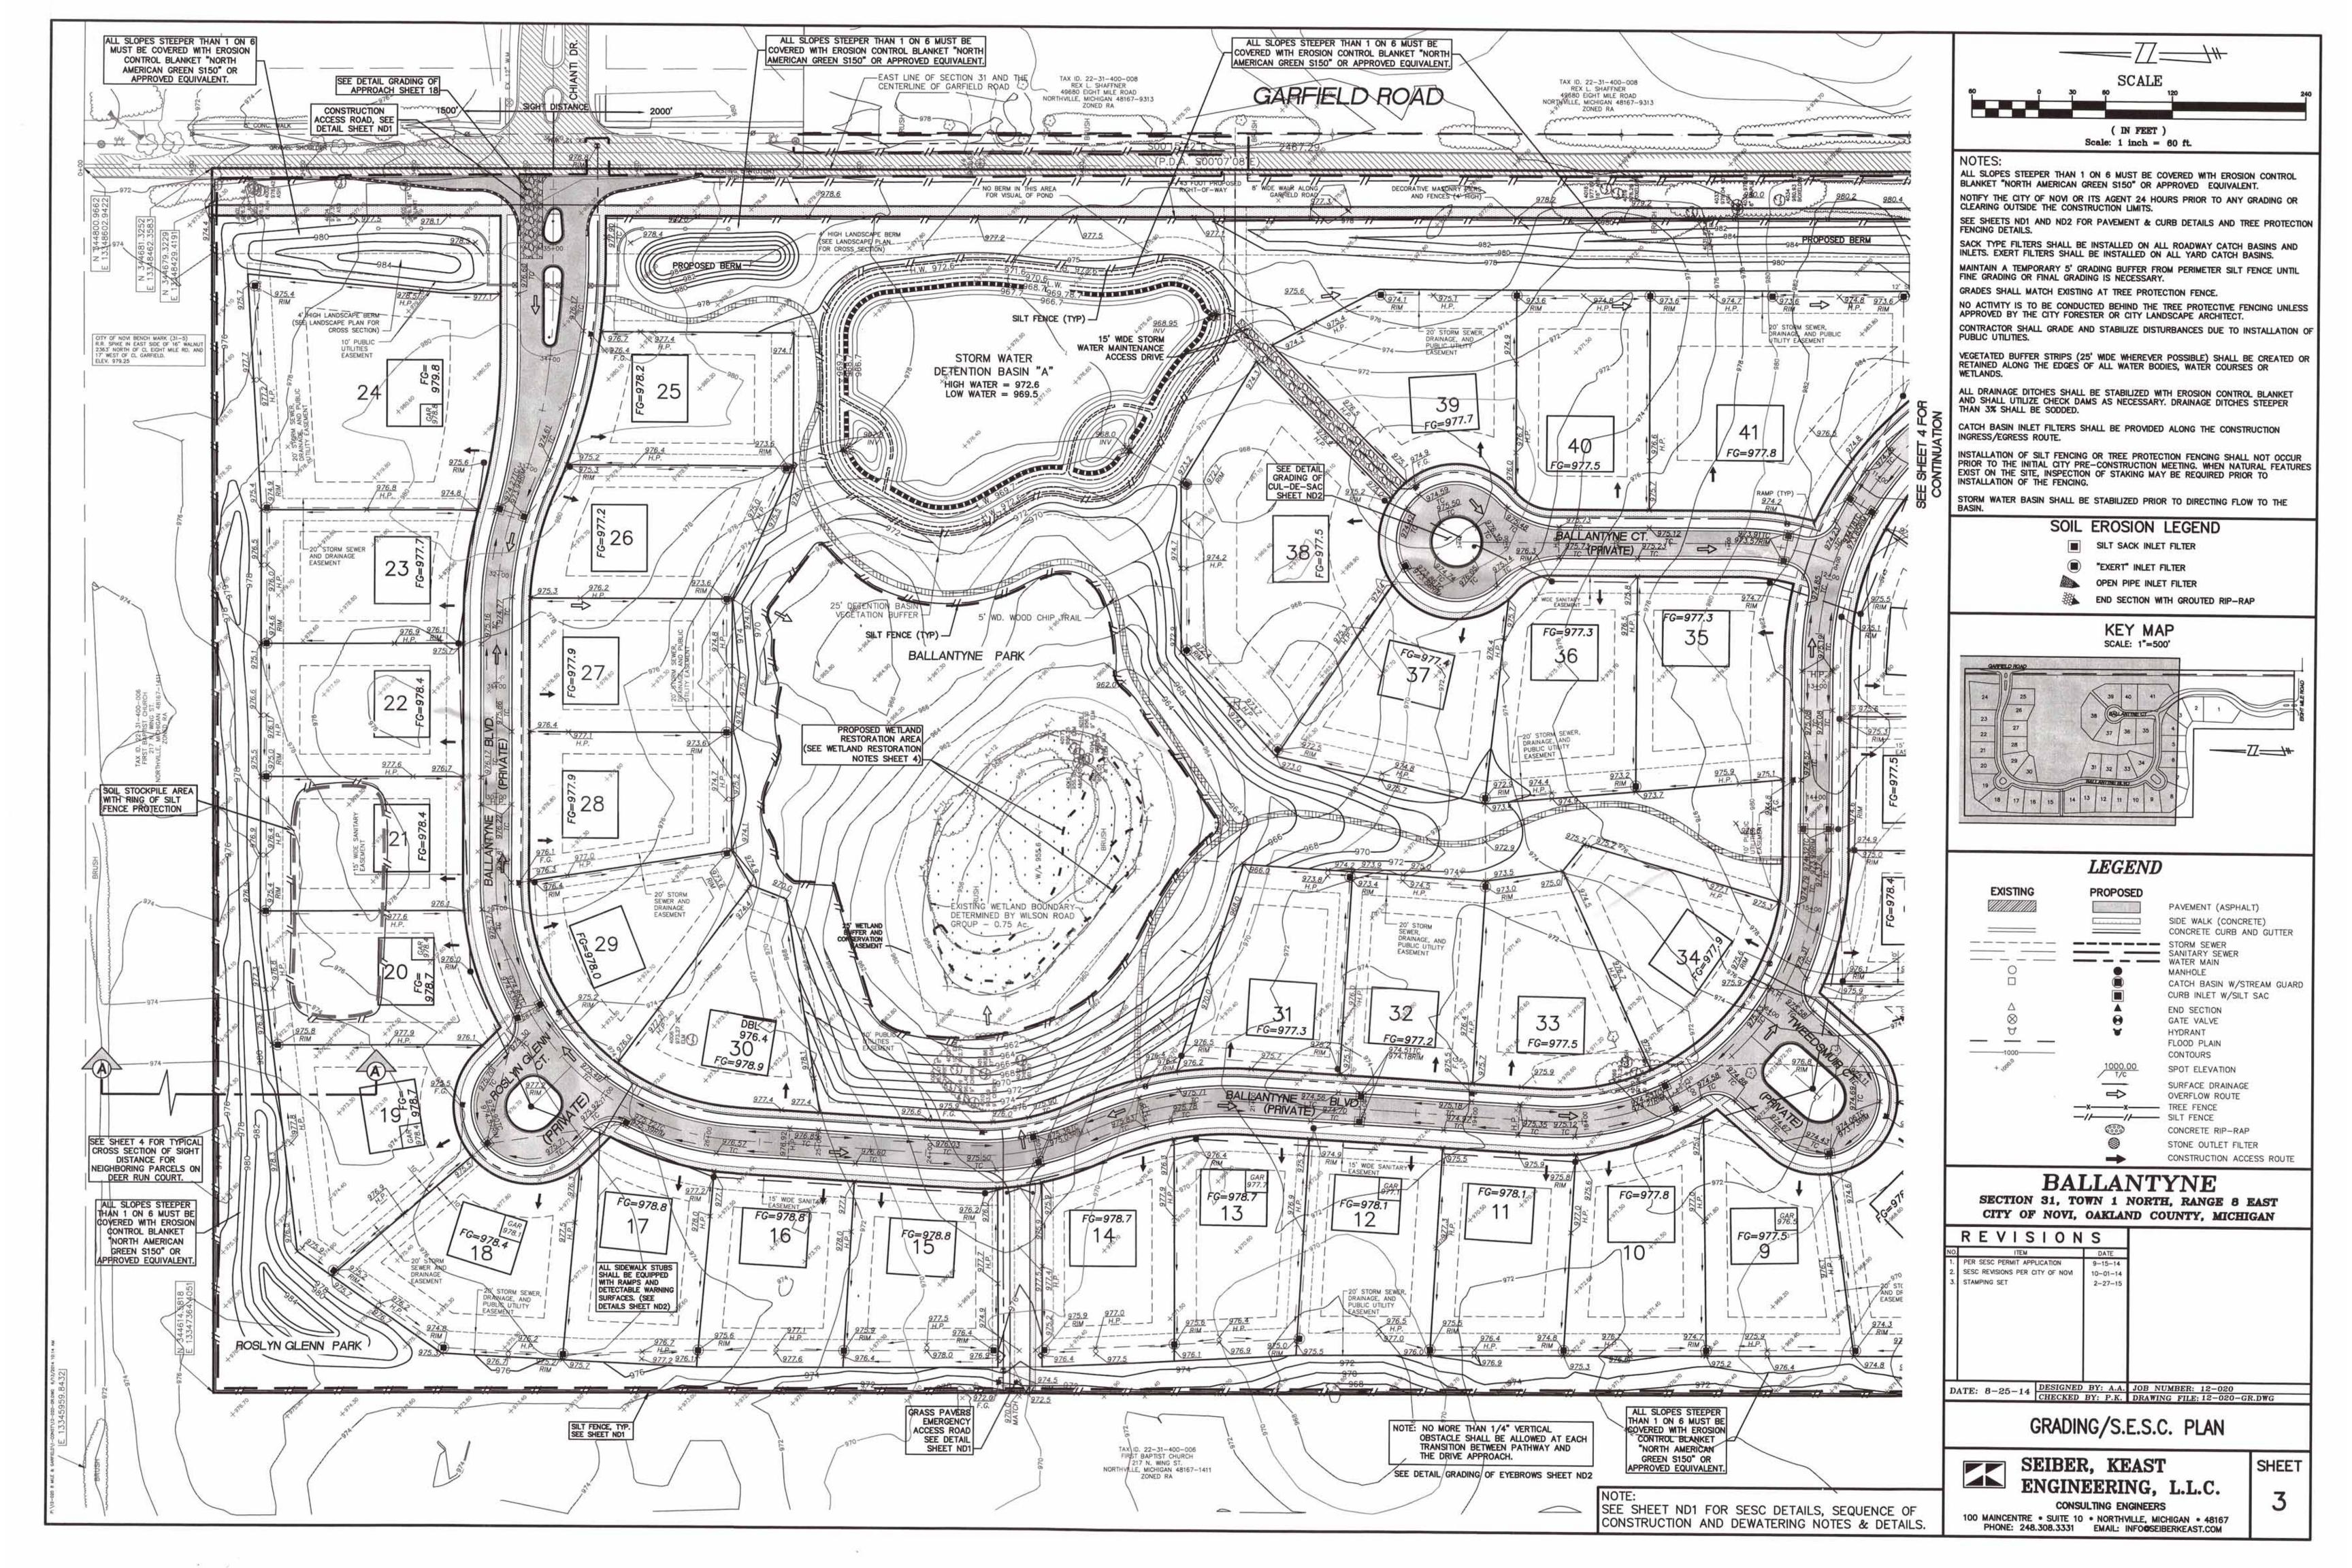

WETLAND RESTORATION NOTES:

WETLAND "A" - TOTAL AREA PROPOSED RESTORATION = 0.25 AC.


- **RESTORATION ACTIVITIES:** 1. UPPER TIER OF EXISTING WETLAND "A" (AS DELINIATED ON SHEET 3) TO BE EXCAVATED APPX. 10"-12" IN DEPTH, ALLOWS REMOVAL OF EXSTING INVASIVE SPECIES AND THEIR ROOT BASE.
- 2. PLACE CLEAN BLACK DIRT (TOPSOIL) WITHIN THE AREA OF THE EXCAVATION AND GRADED BACK TO EXISTING CREATING THE RESTORATION CELL.
- 3. SEED THE RESTORATION CELL WITH A WETLAND SEED MIX. (INCLUDES GRASSES, SEDGES AND FORBS - GENESIS NURSERIES, SEE WETLAND
- RESTORATION PLANT LIST) 4. PLANT NATIVE SHRUB SPECIES ALONG THE RESTORATION CELL'S ELEVATED SLOPED PERIMETERS. (SEE WETLAND RESTORATION PLANT LIST)
- 5. PLANT REPLACEMENT TREES ALONG PERIMETER OF THE EXISTING WETLAND ANDWITHIN THE PROPOSED RESTORATION CELL, PART OF THE DEVELOPMENT OVERALL TREE REPLACEMENT PLAN. (SEE WETLAND
- RESTORATION PLANT LIST AND LANDSCAPE PLANS)

Wetland Restoration Plant List - Ballantyne Development


Lolium multiflorum


Common Name **Botanical Name**


Common Name	Botanical Name
Permanent Grasses/Sedge	s:
Bristly Sedge	Carex comosa
Crested Oval Sedge	Carex cristatella
Bristly Cattail Sedge	Carex frankii
Brown Fox Sedge	Carex vulpinoidea
Great Spiked Rush	Eleocharis palustris
Virginia Wild Rye	Elymus virginicus
Fowl manna Grass	Glyceria striata
Rice Cut Grass	Leersia oryzoides
Dark Green Rush	Scirpus atrovirens
Wool Grass	Scirpus cypernus
Chairmaker's Rush	Scirpus pungens
Great Bullrush	Scirpus validus
Common Bur Reed	Sparganium eurycarpum
Forbs:	
Sweet Flag	Acorus calamus
Water Plantain	Alisma spp
Swamp Milkweed	Asclepias incarnate
Bristly Aster	Aster puniceus
Bidens	Bidens spp
Common Boneset	Eupatorium perfoliatum
Sneezeweed	Helenium autumnale
Blue Flag	Iris virgnica
Great Blue Lobelia	Lobelia siphilitica
Common Water Horehound	Lycopus americanus
Monkey Flower	Mimulus ringens
Ditch Stonecrop	Penthorum sedoides
Pinkweed	Polygonum spp
Wild Golden Glow	Rudbeckia laciniata
Common Arrowhead	Sagittaria latifolia
Wild Senna	Senna hebecarpa
Purple Meadow Rue	Thalictrum dasycarpum
Blue Vervain	Verbena hastate
Ironweed	Vernonia spp
Shrubs:	
Silky Dogwood	Cornus amomum Miller
Red-Osier Dogwood	Cornus solonifera Michaux
Trees:	
Silver Maple	Acer saccharinum
Red Maple	Acer rubrum
Temporary Cover:	
Common Oat	Avena sativa
	NT NA (019215)

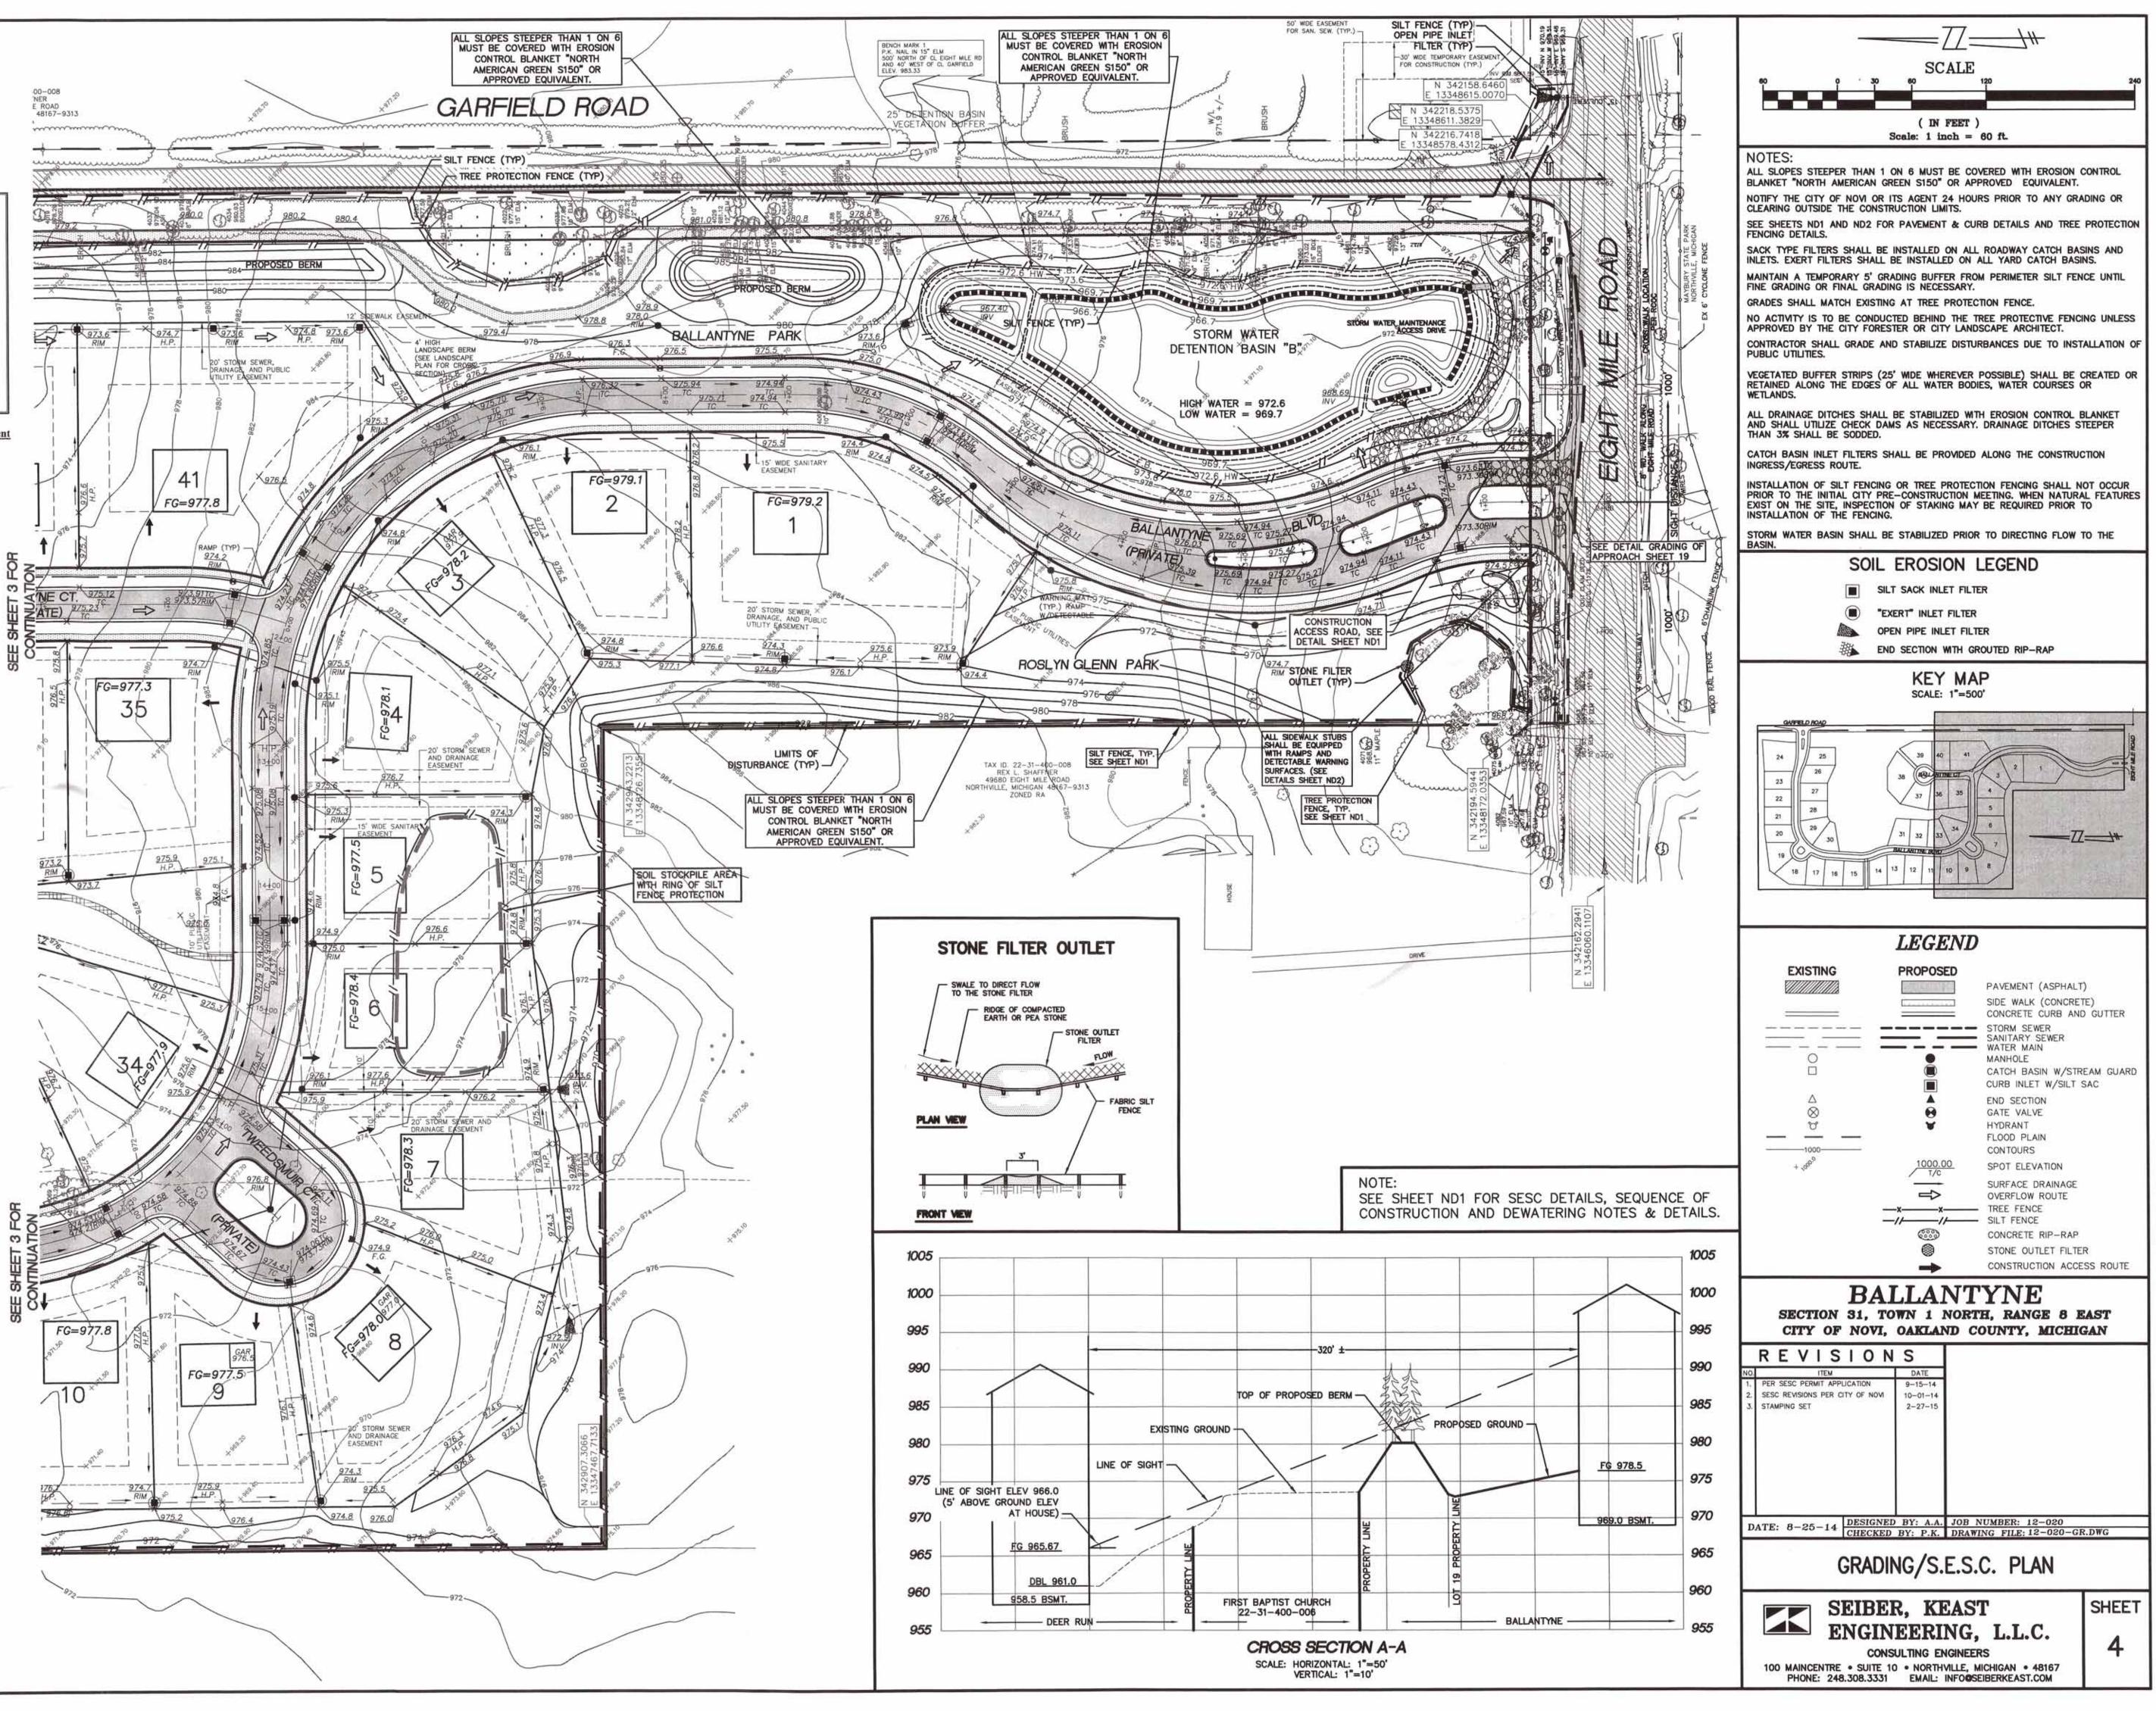



Annual Rye

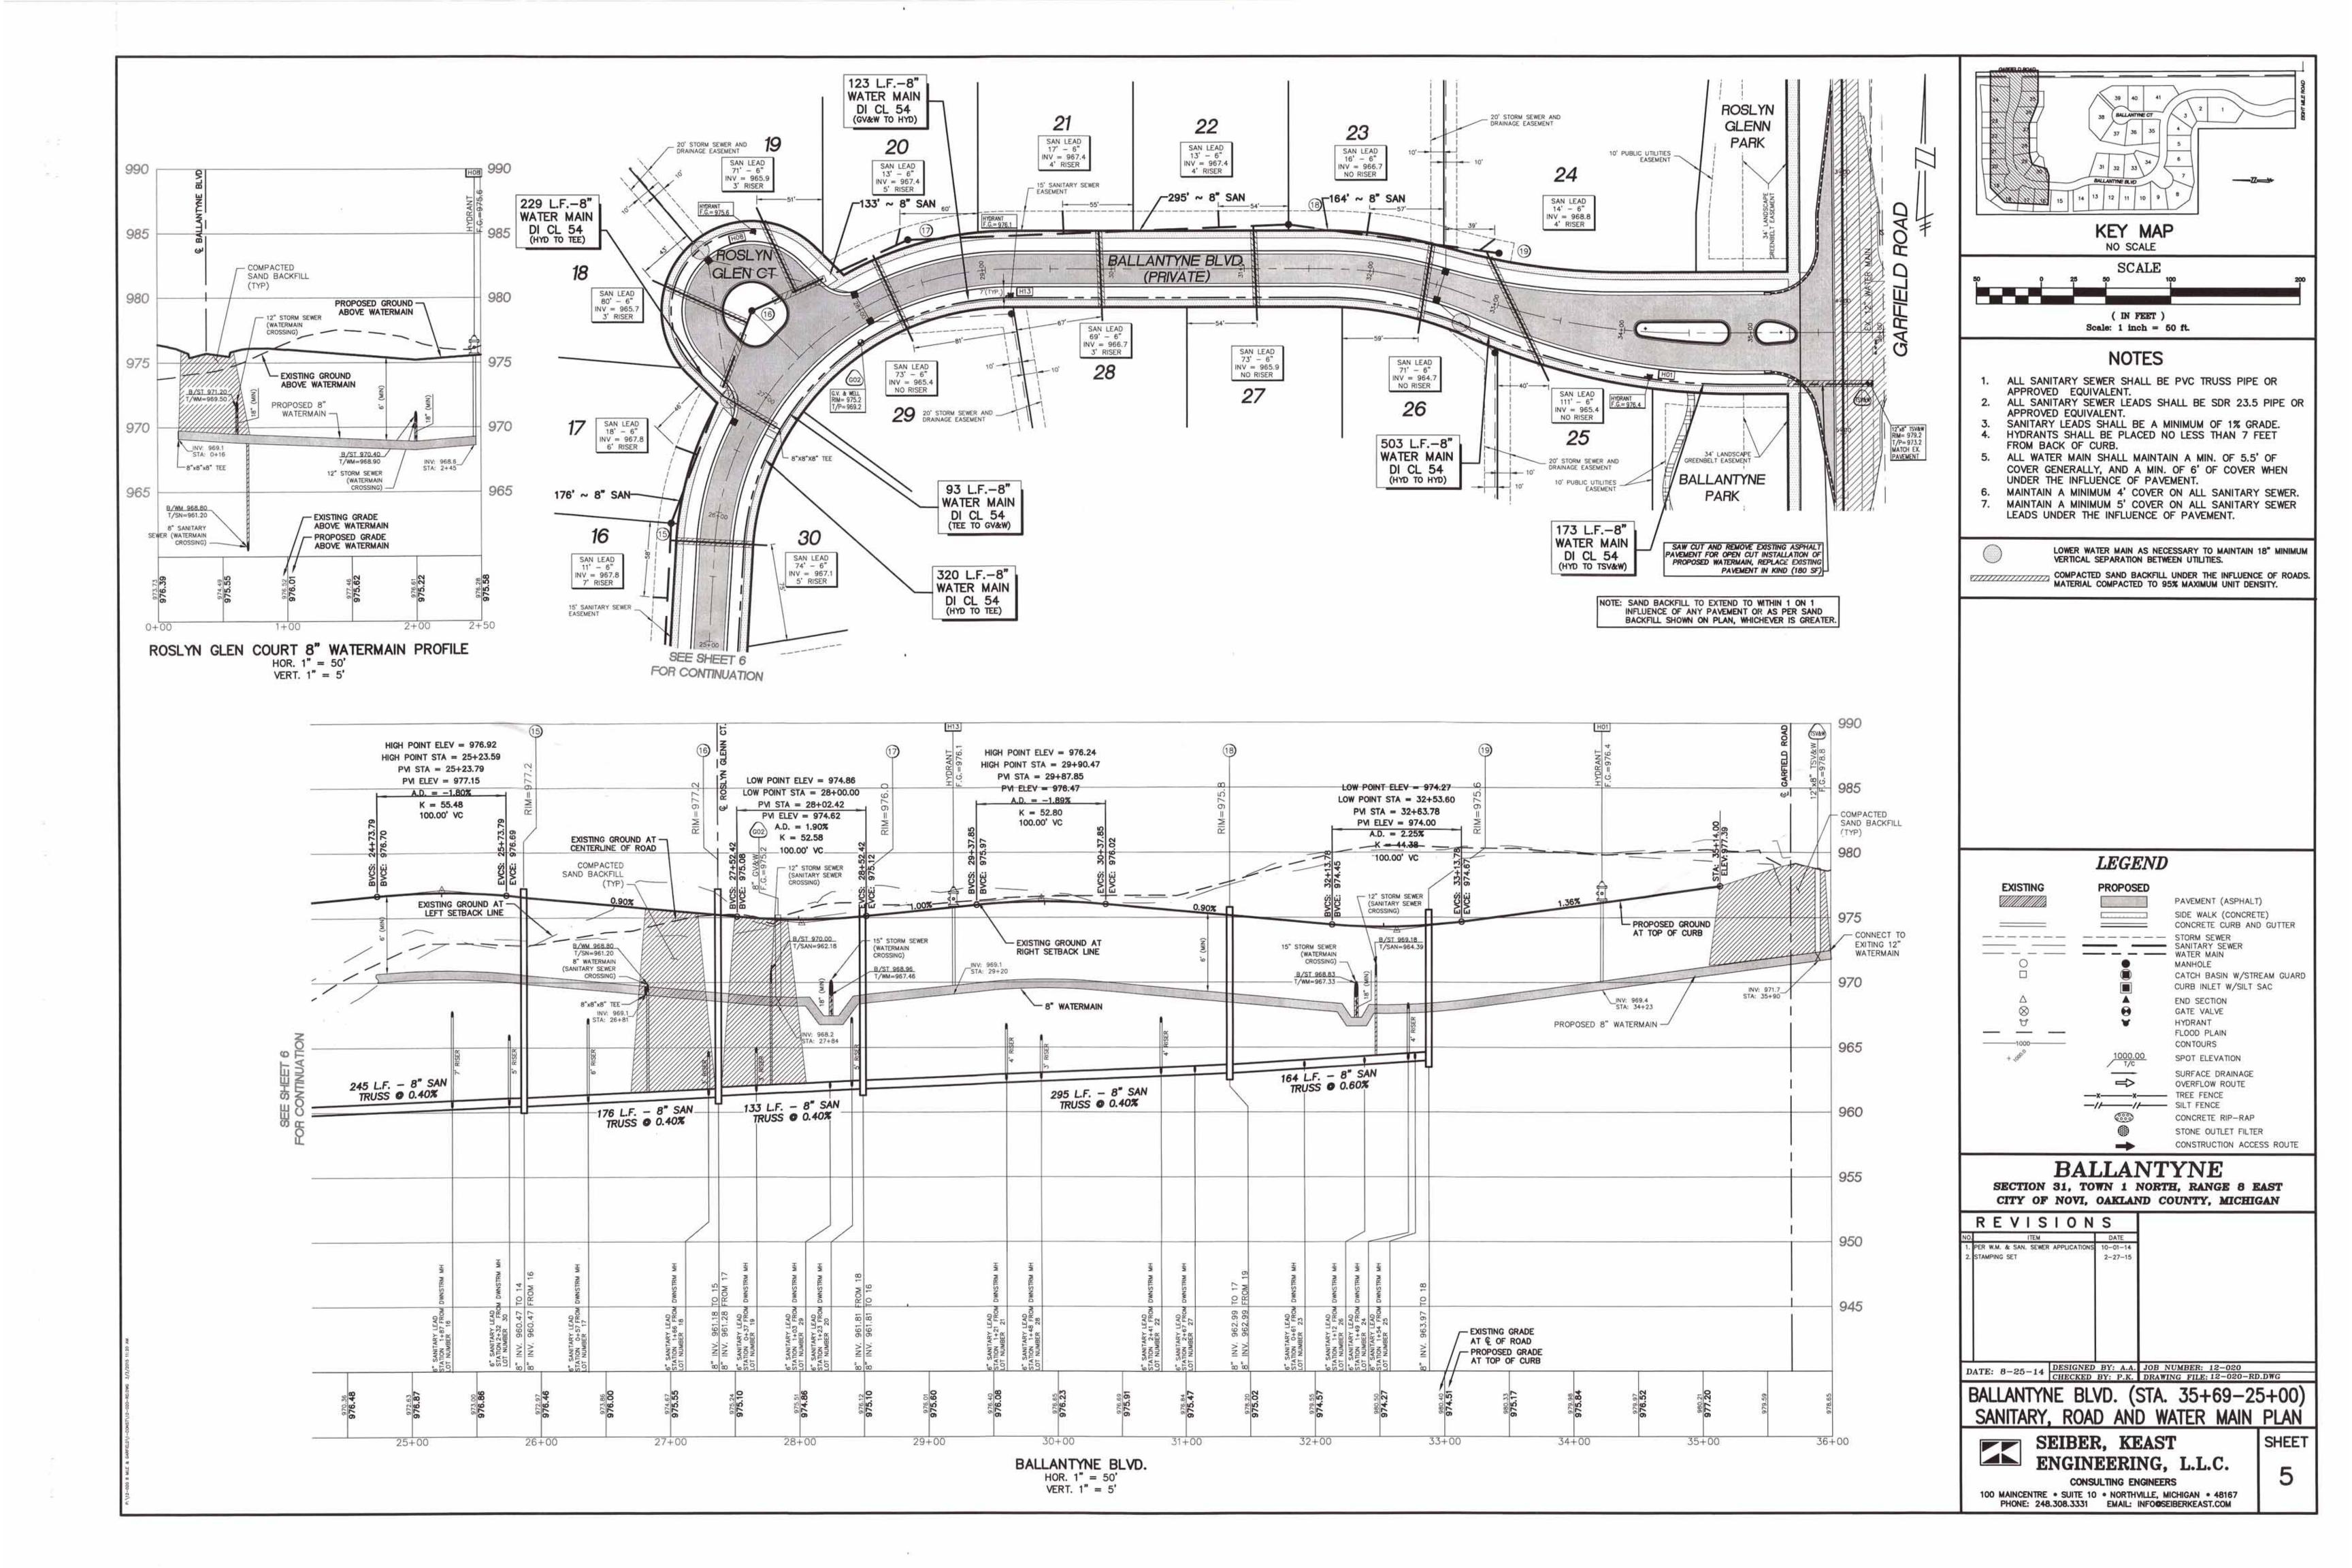


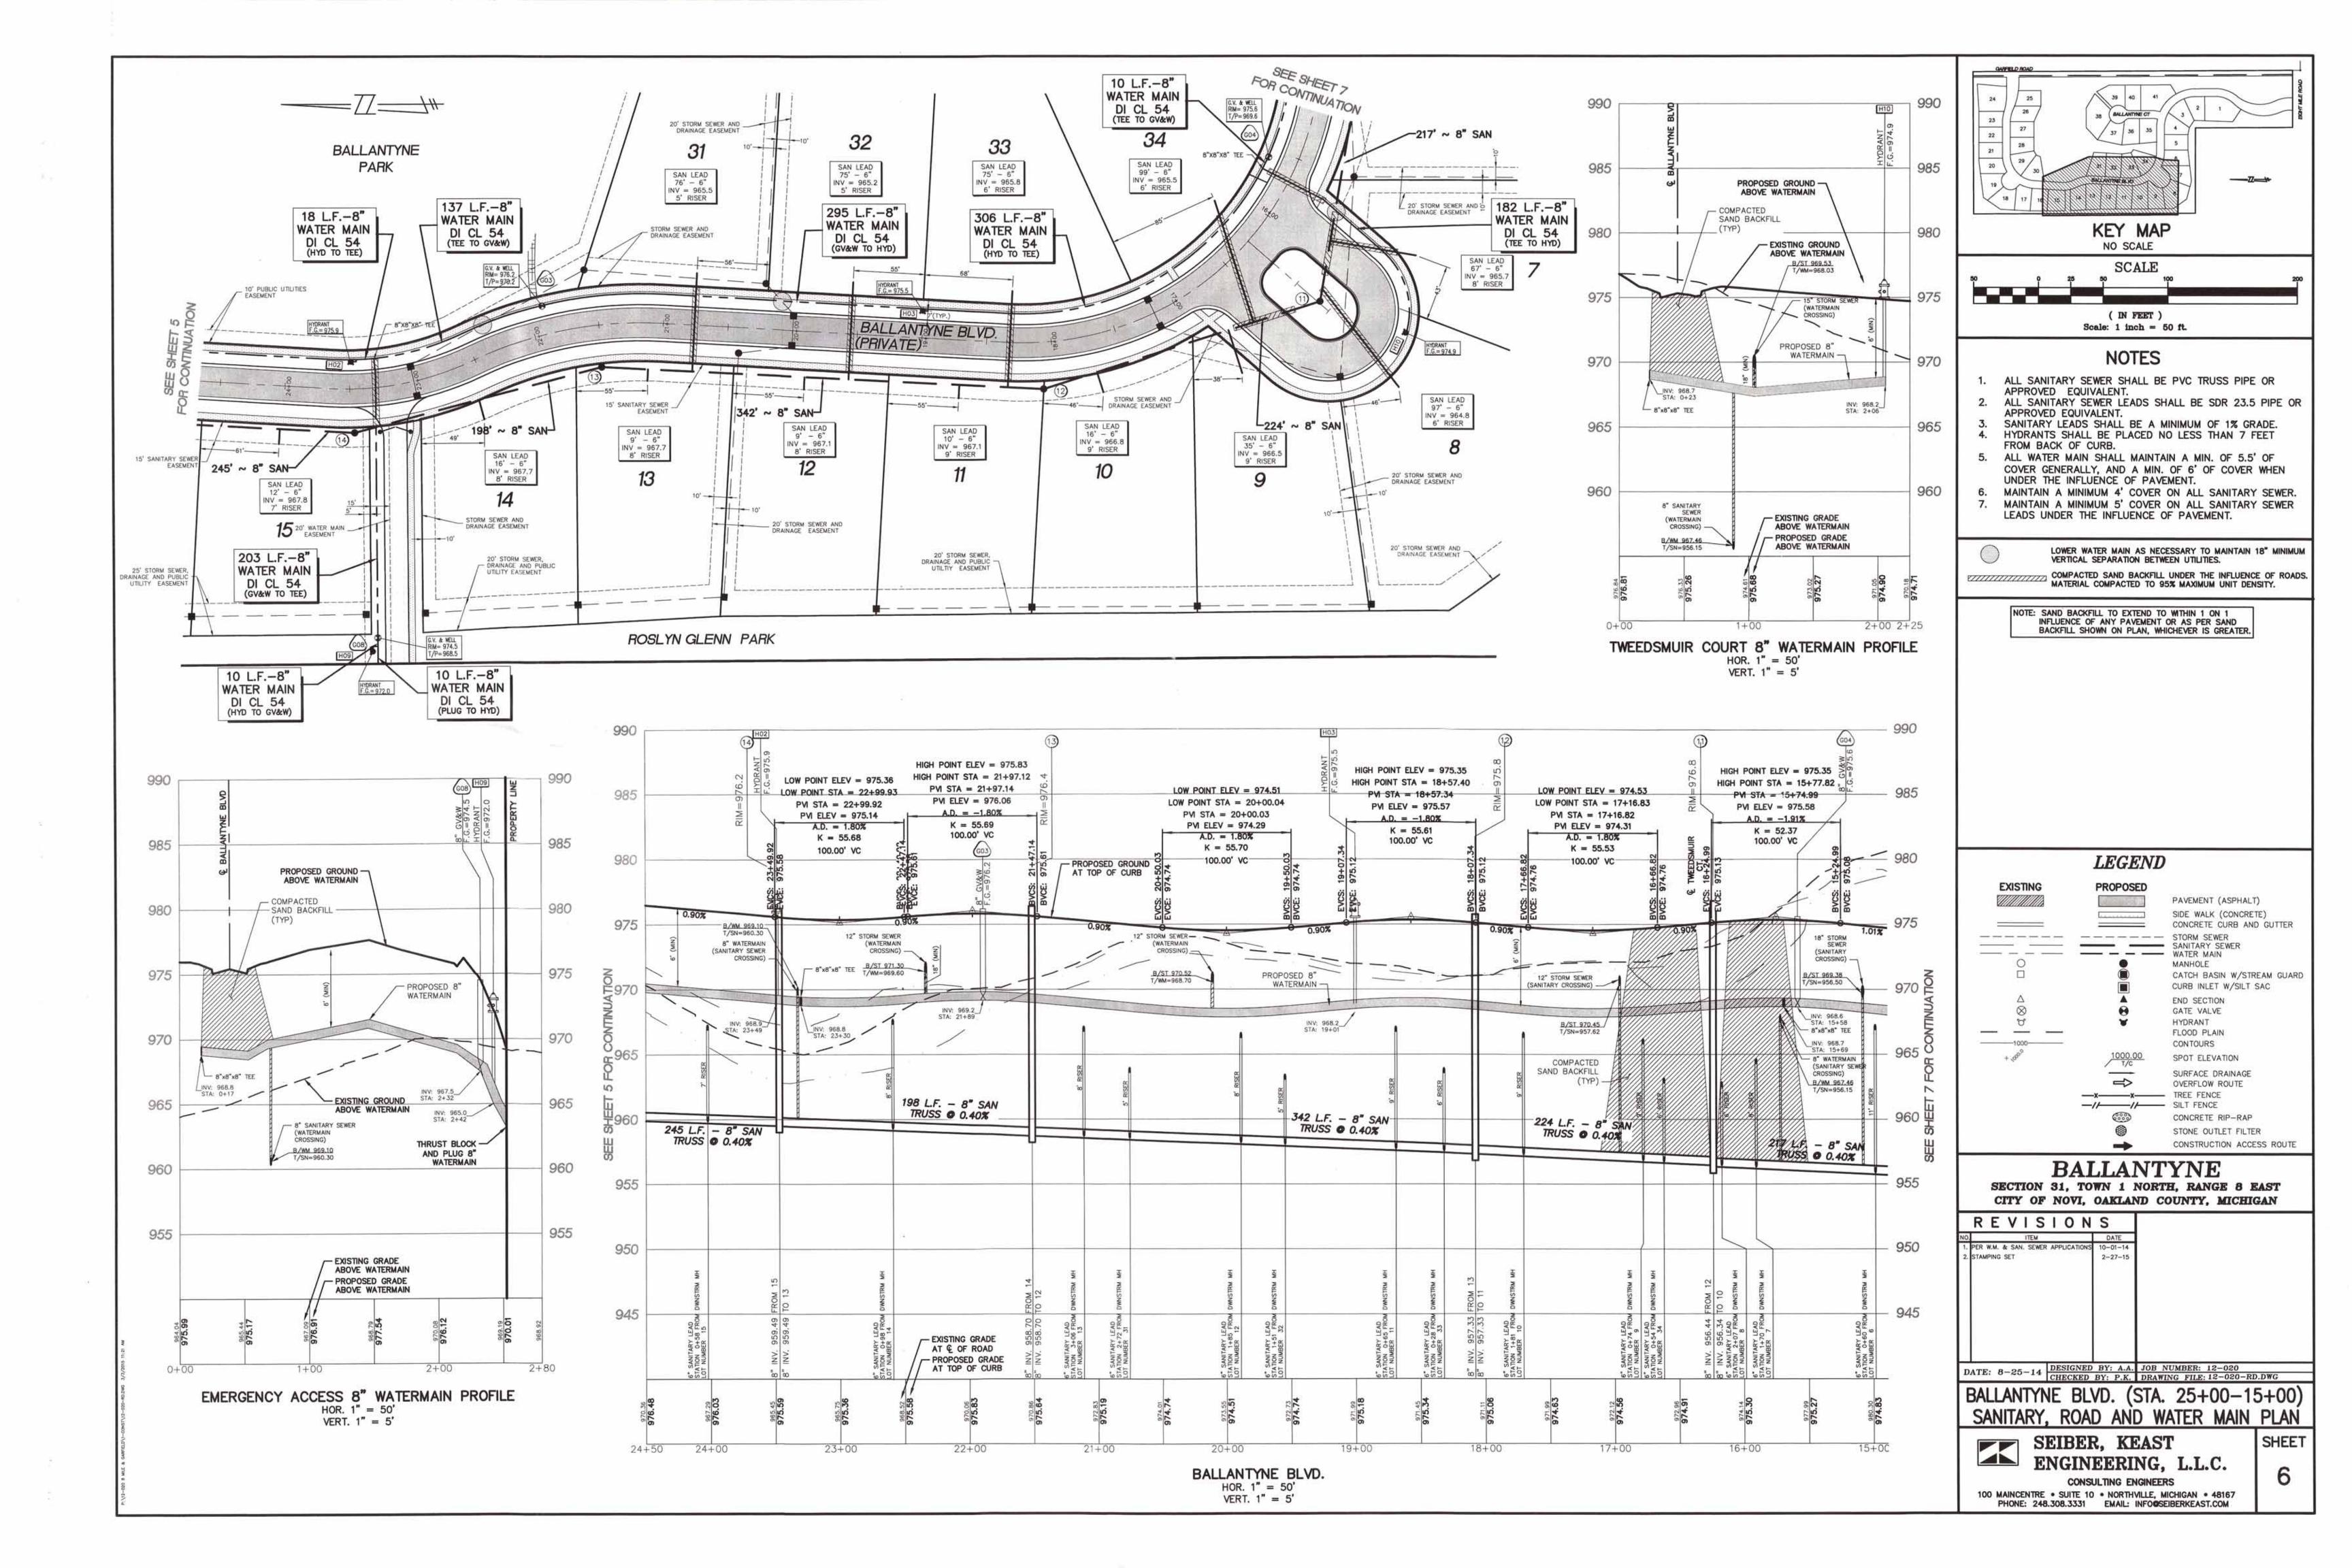


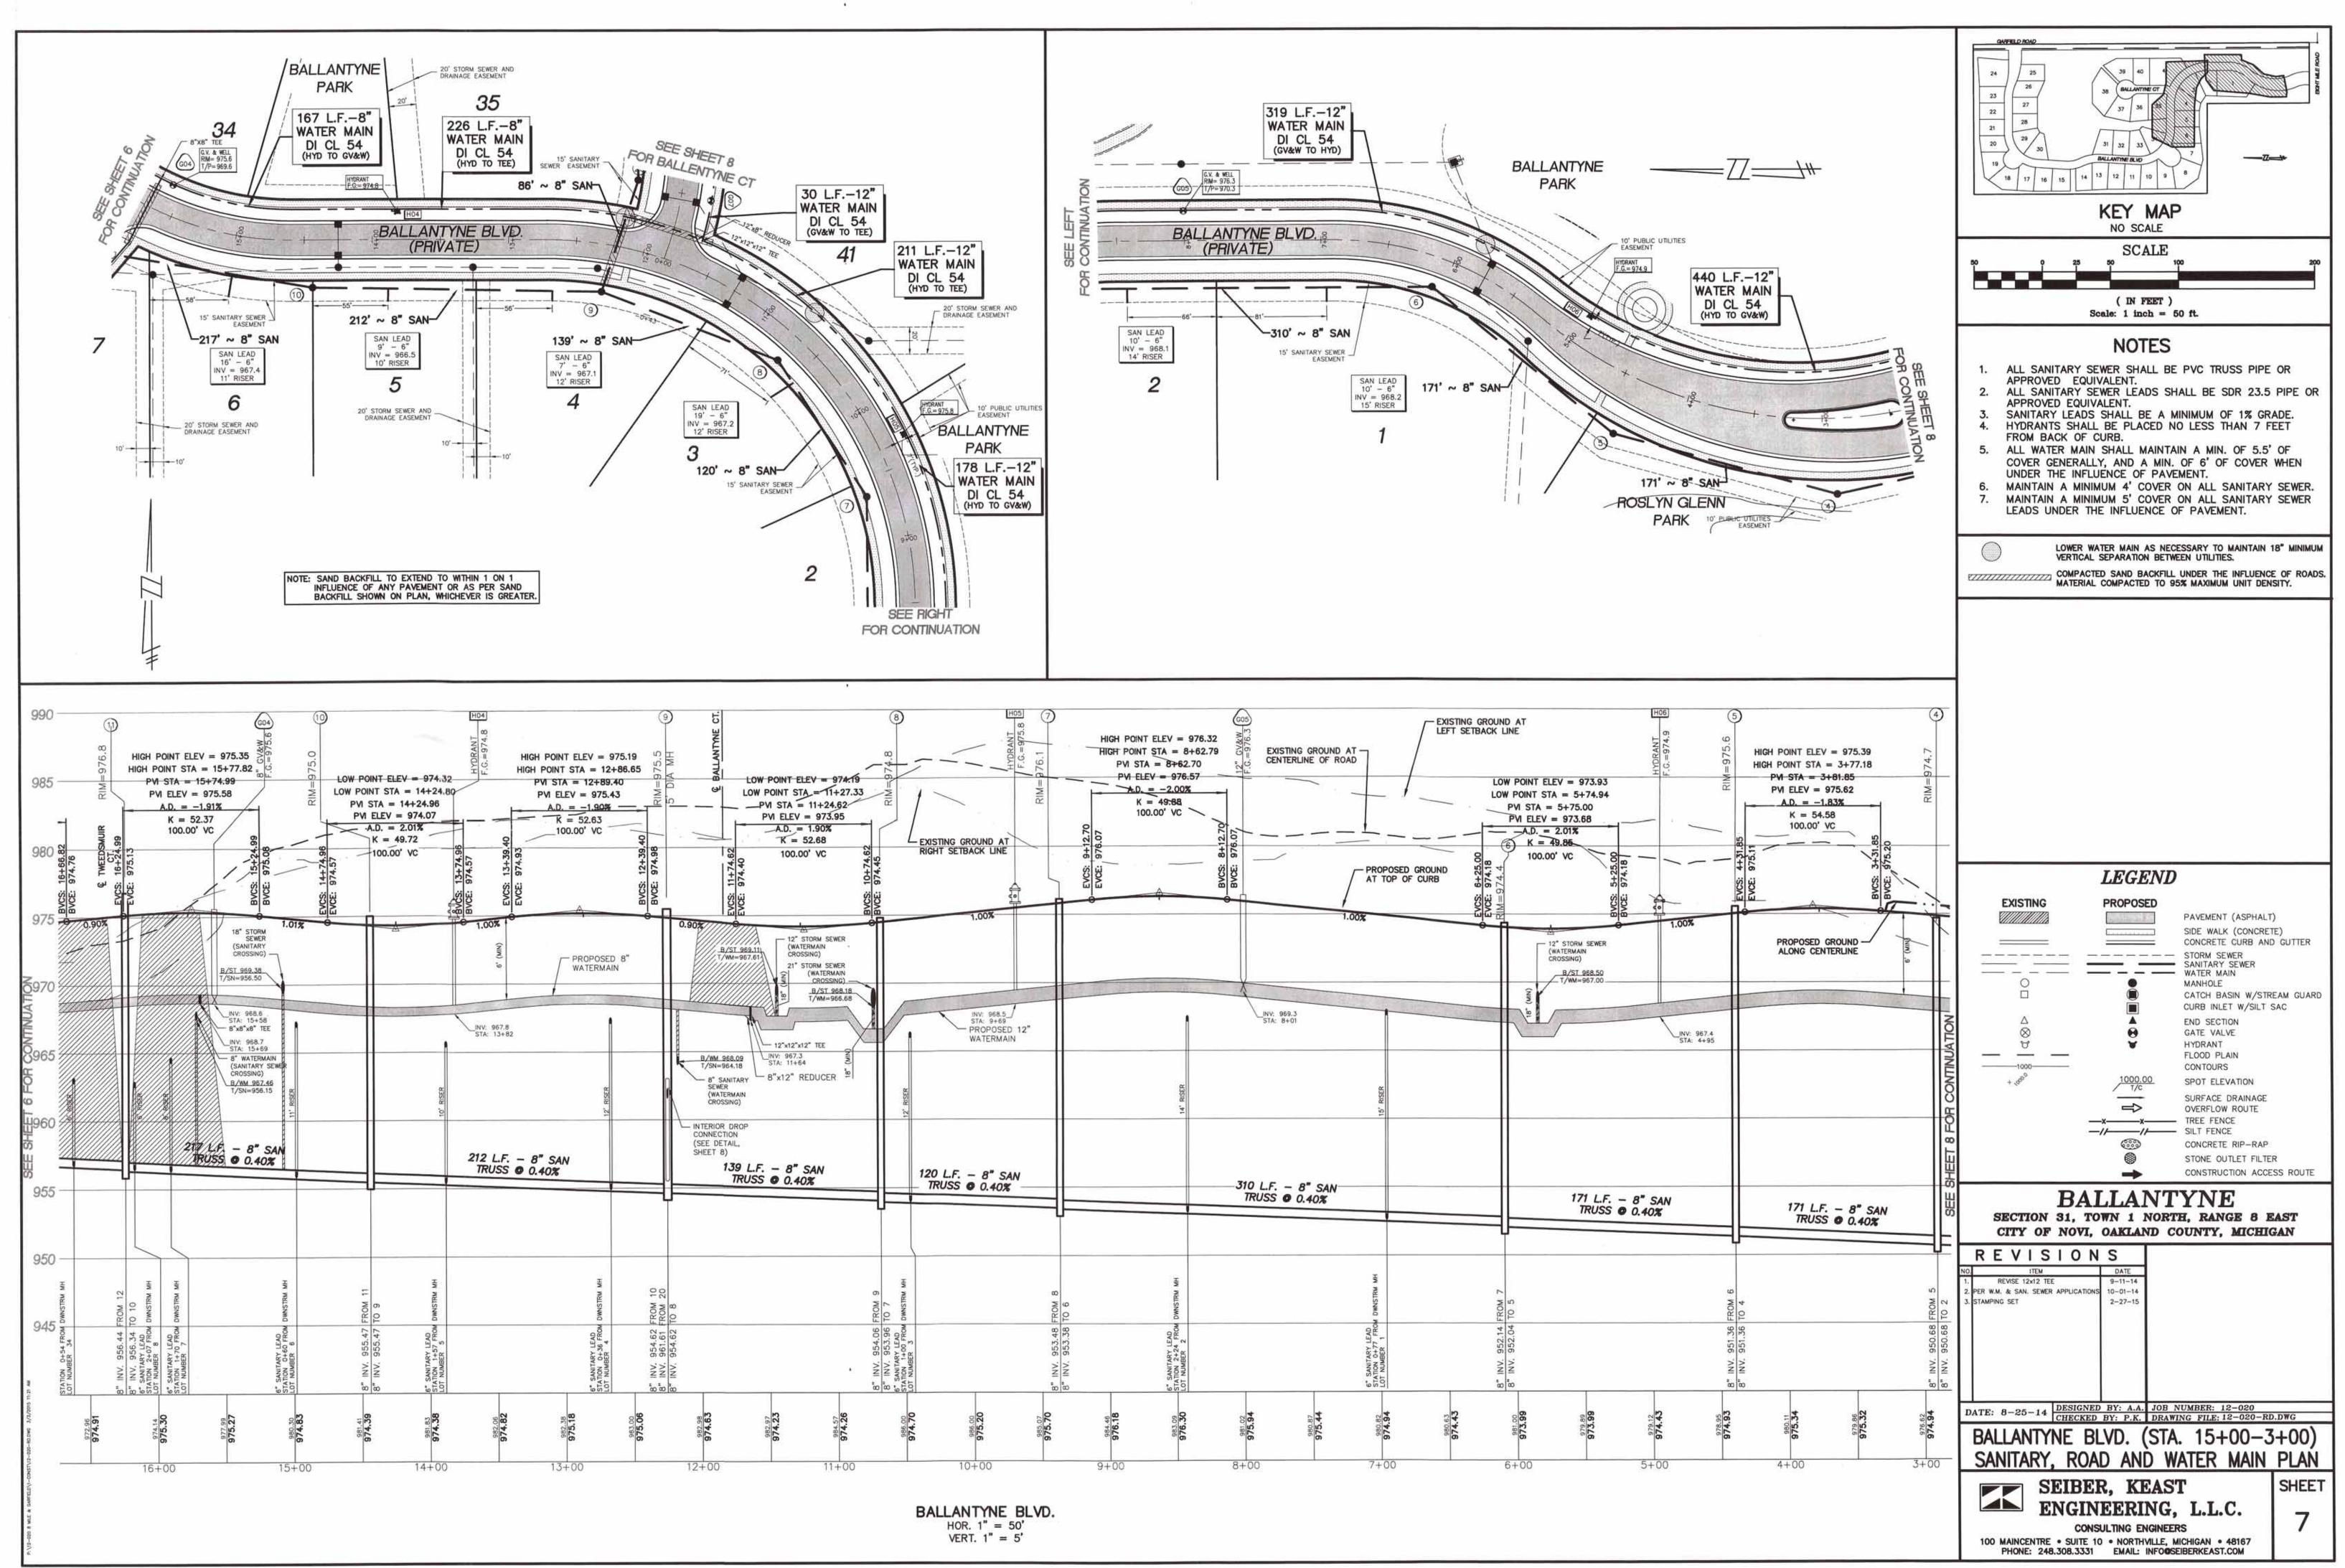

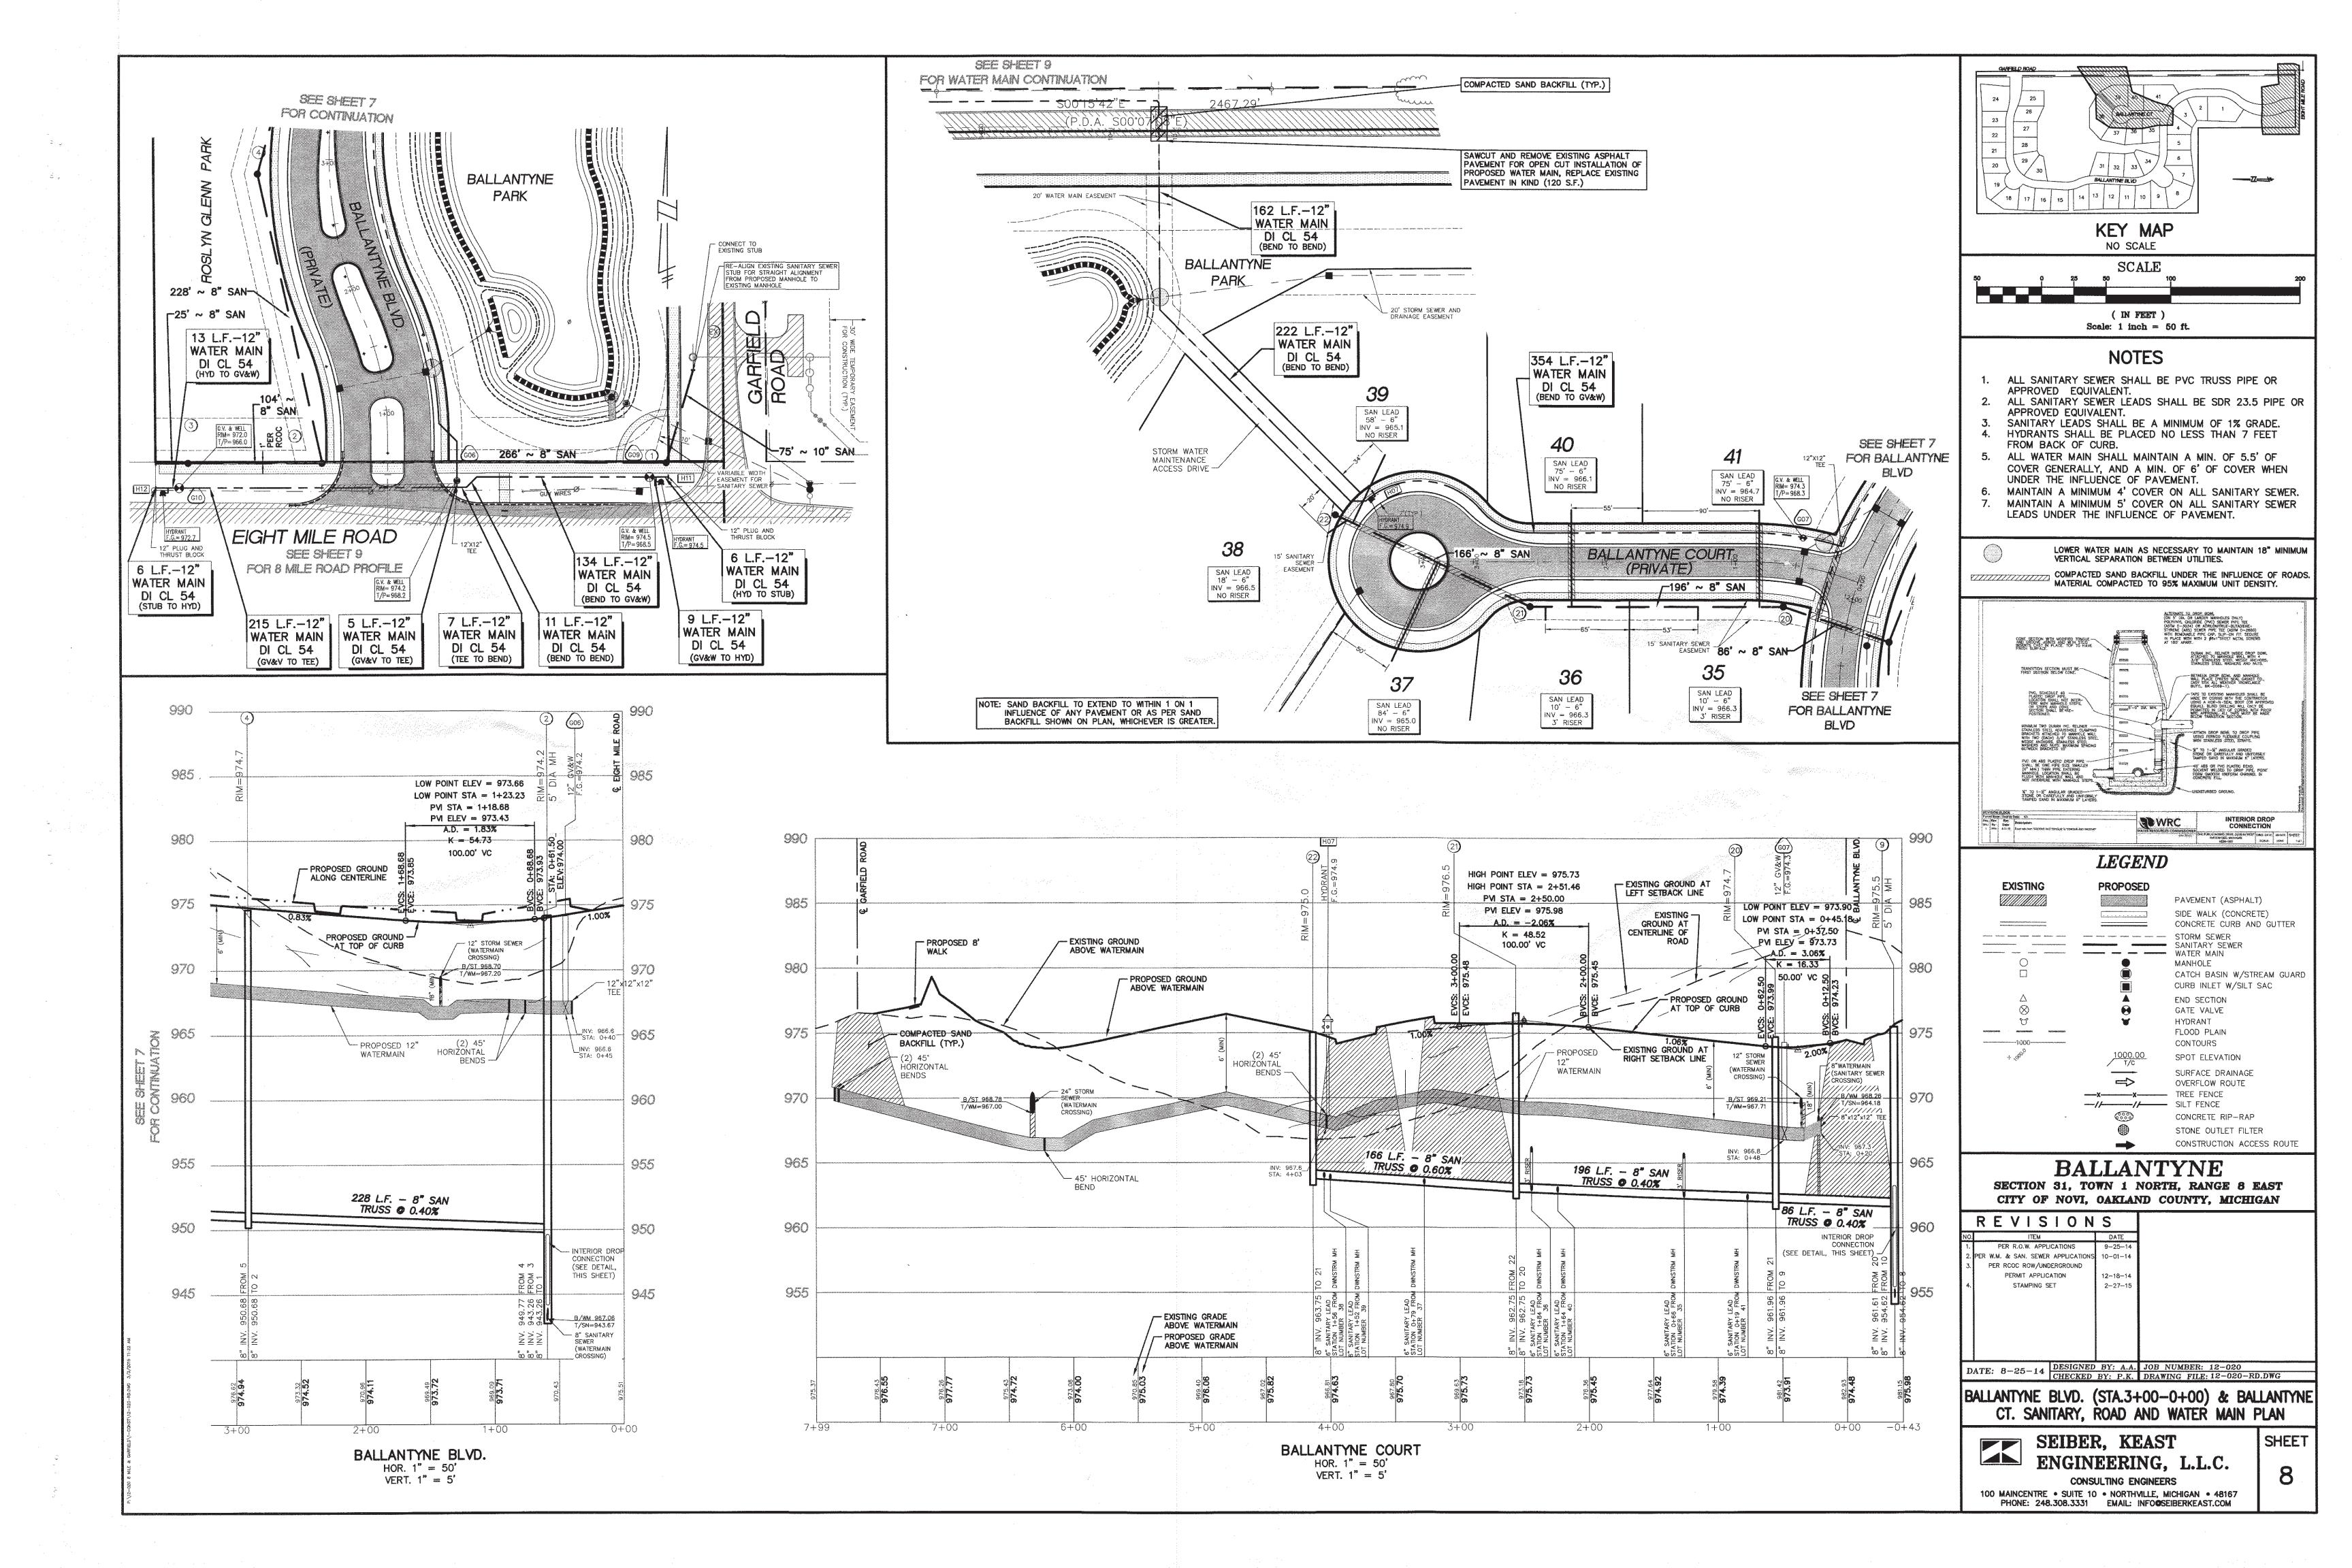


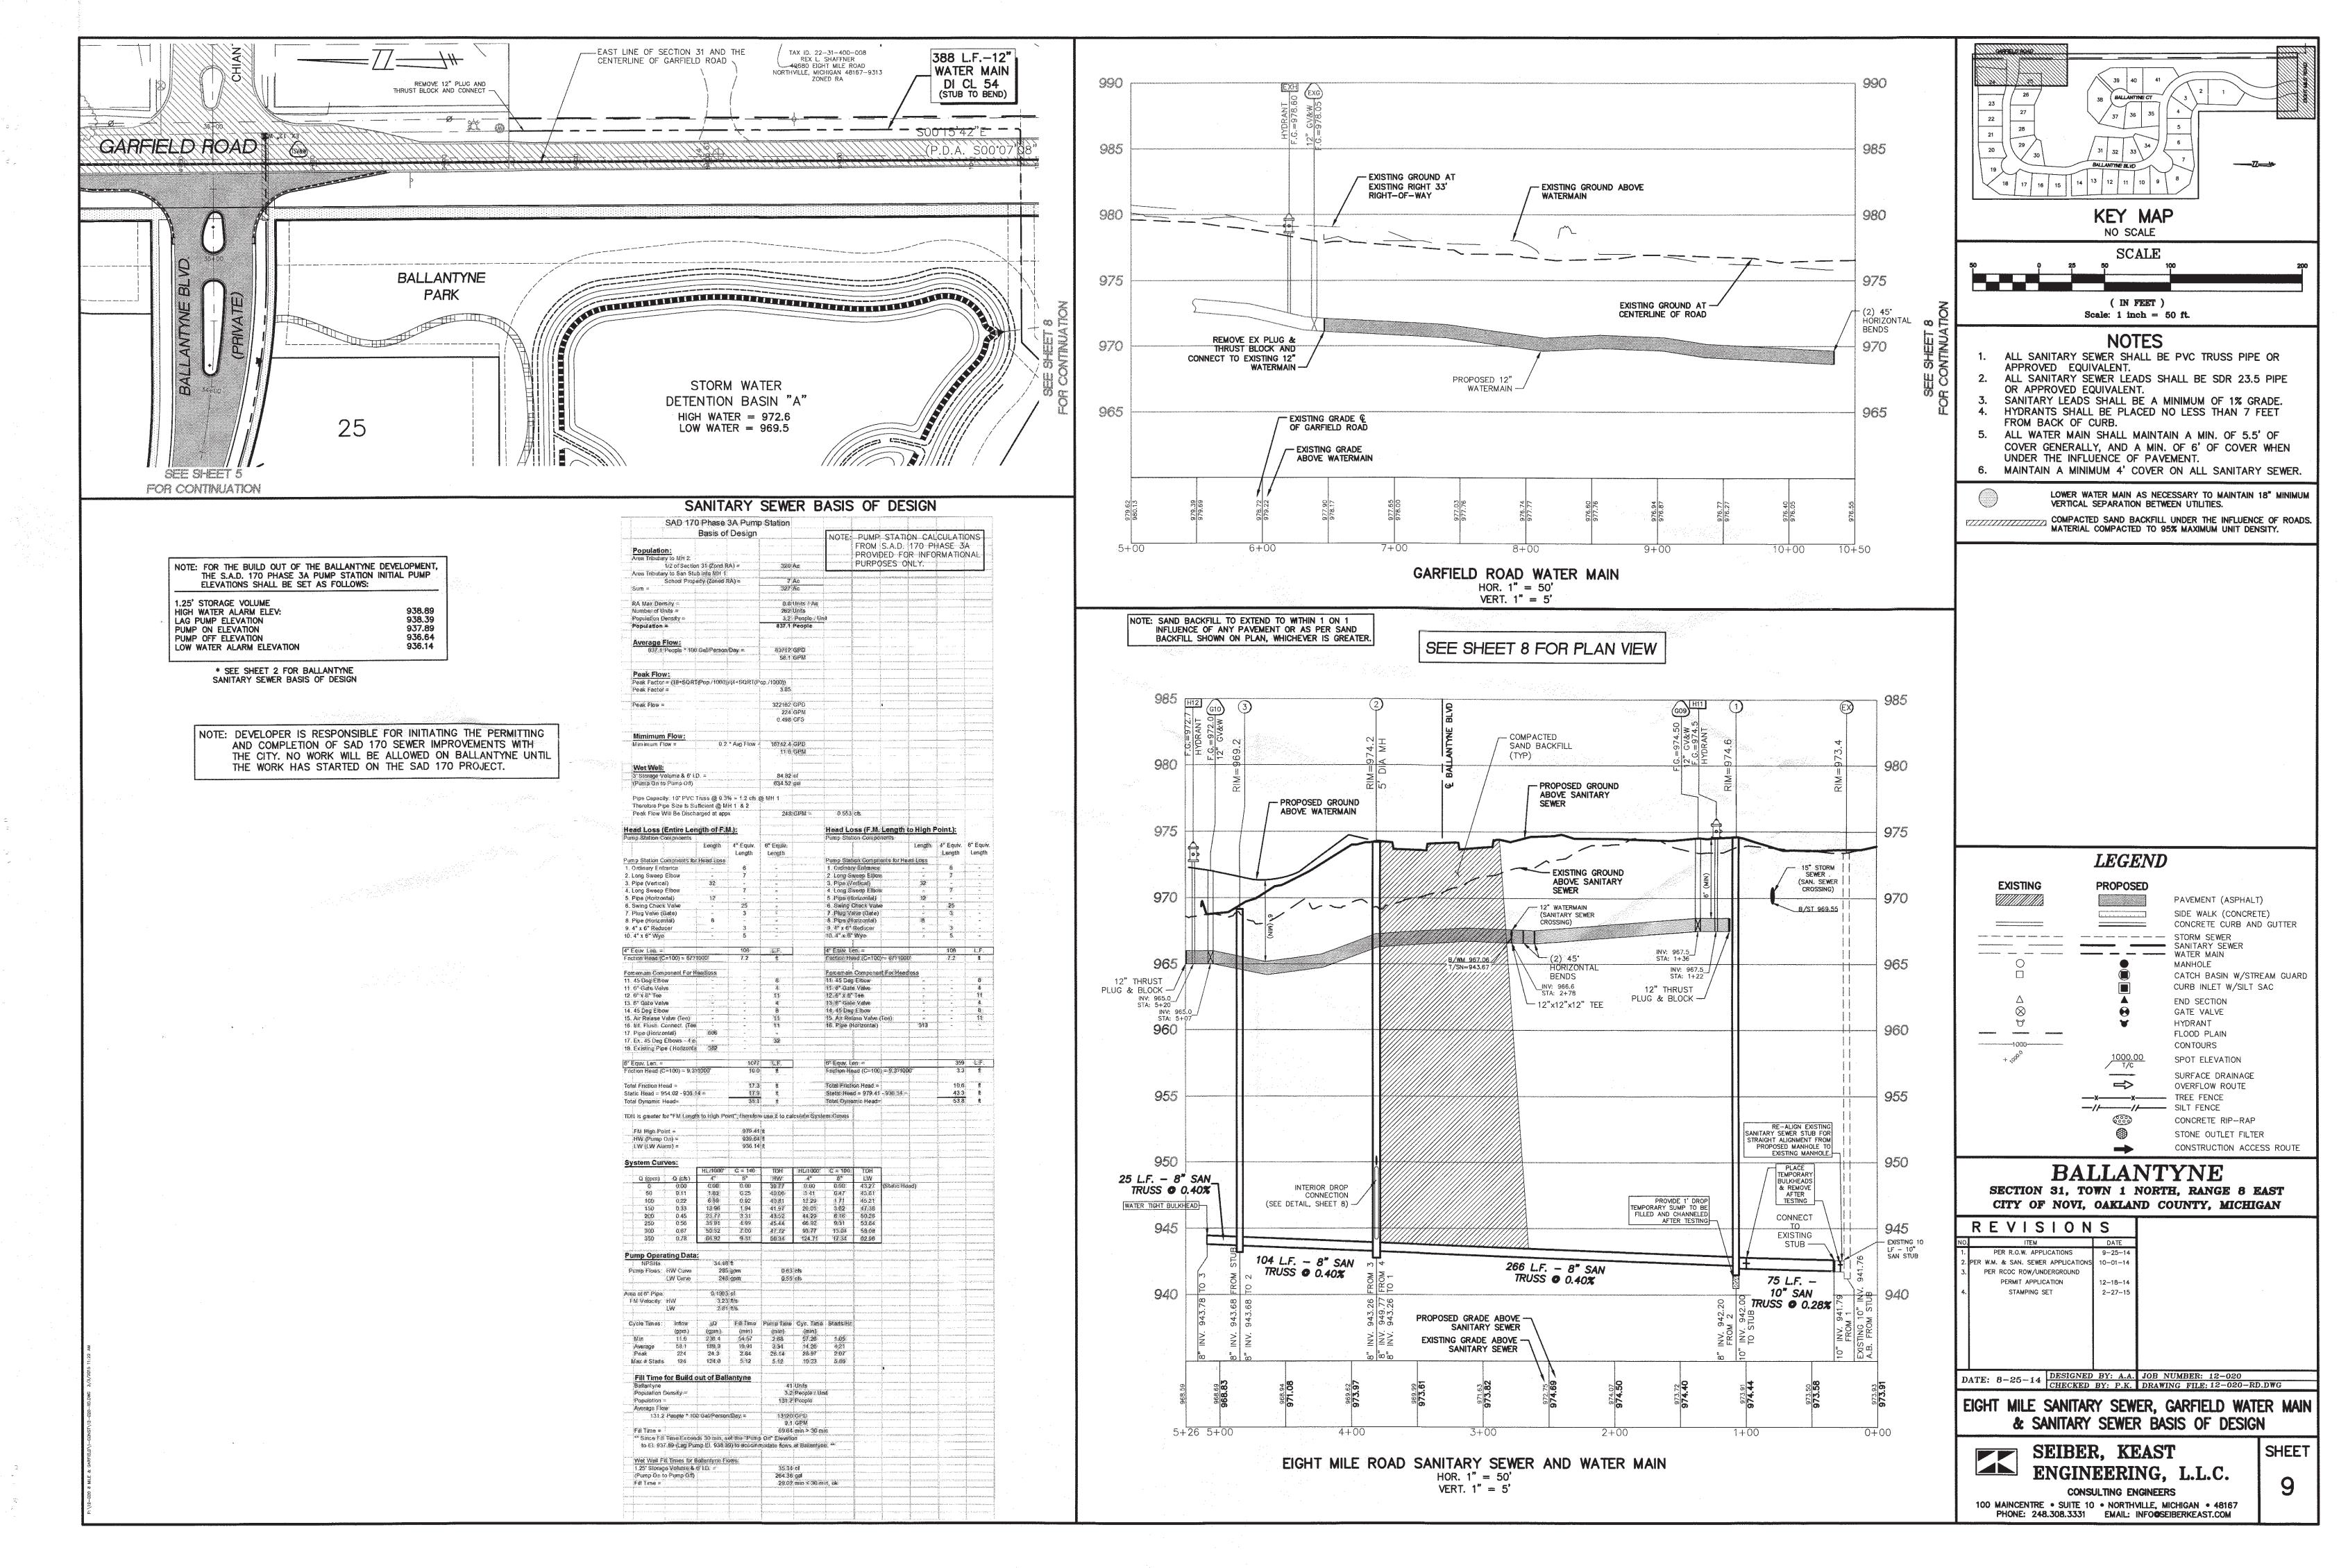


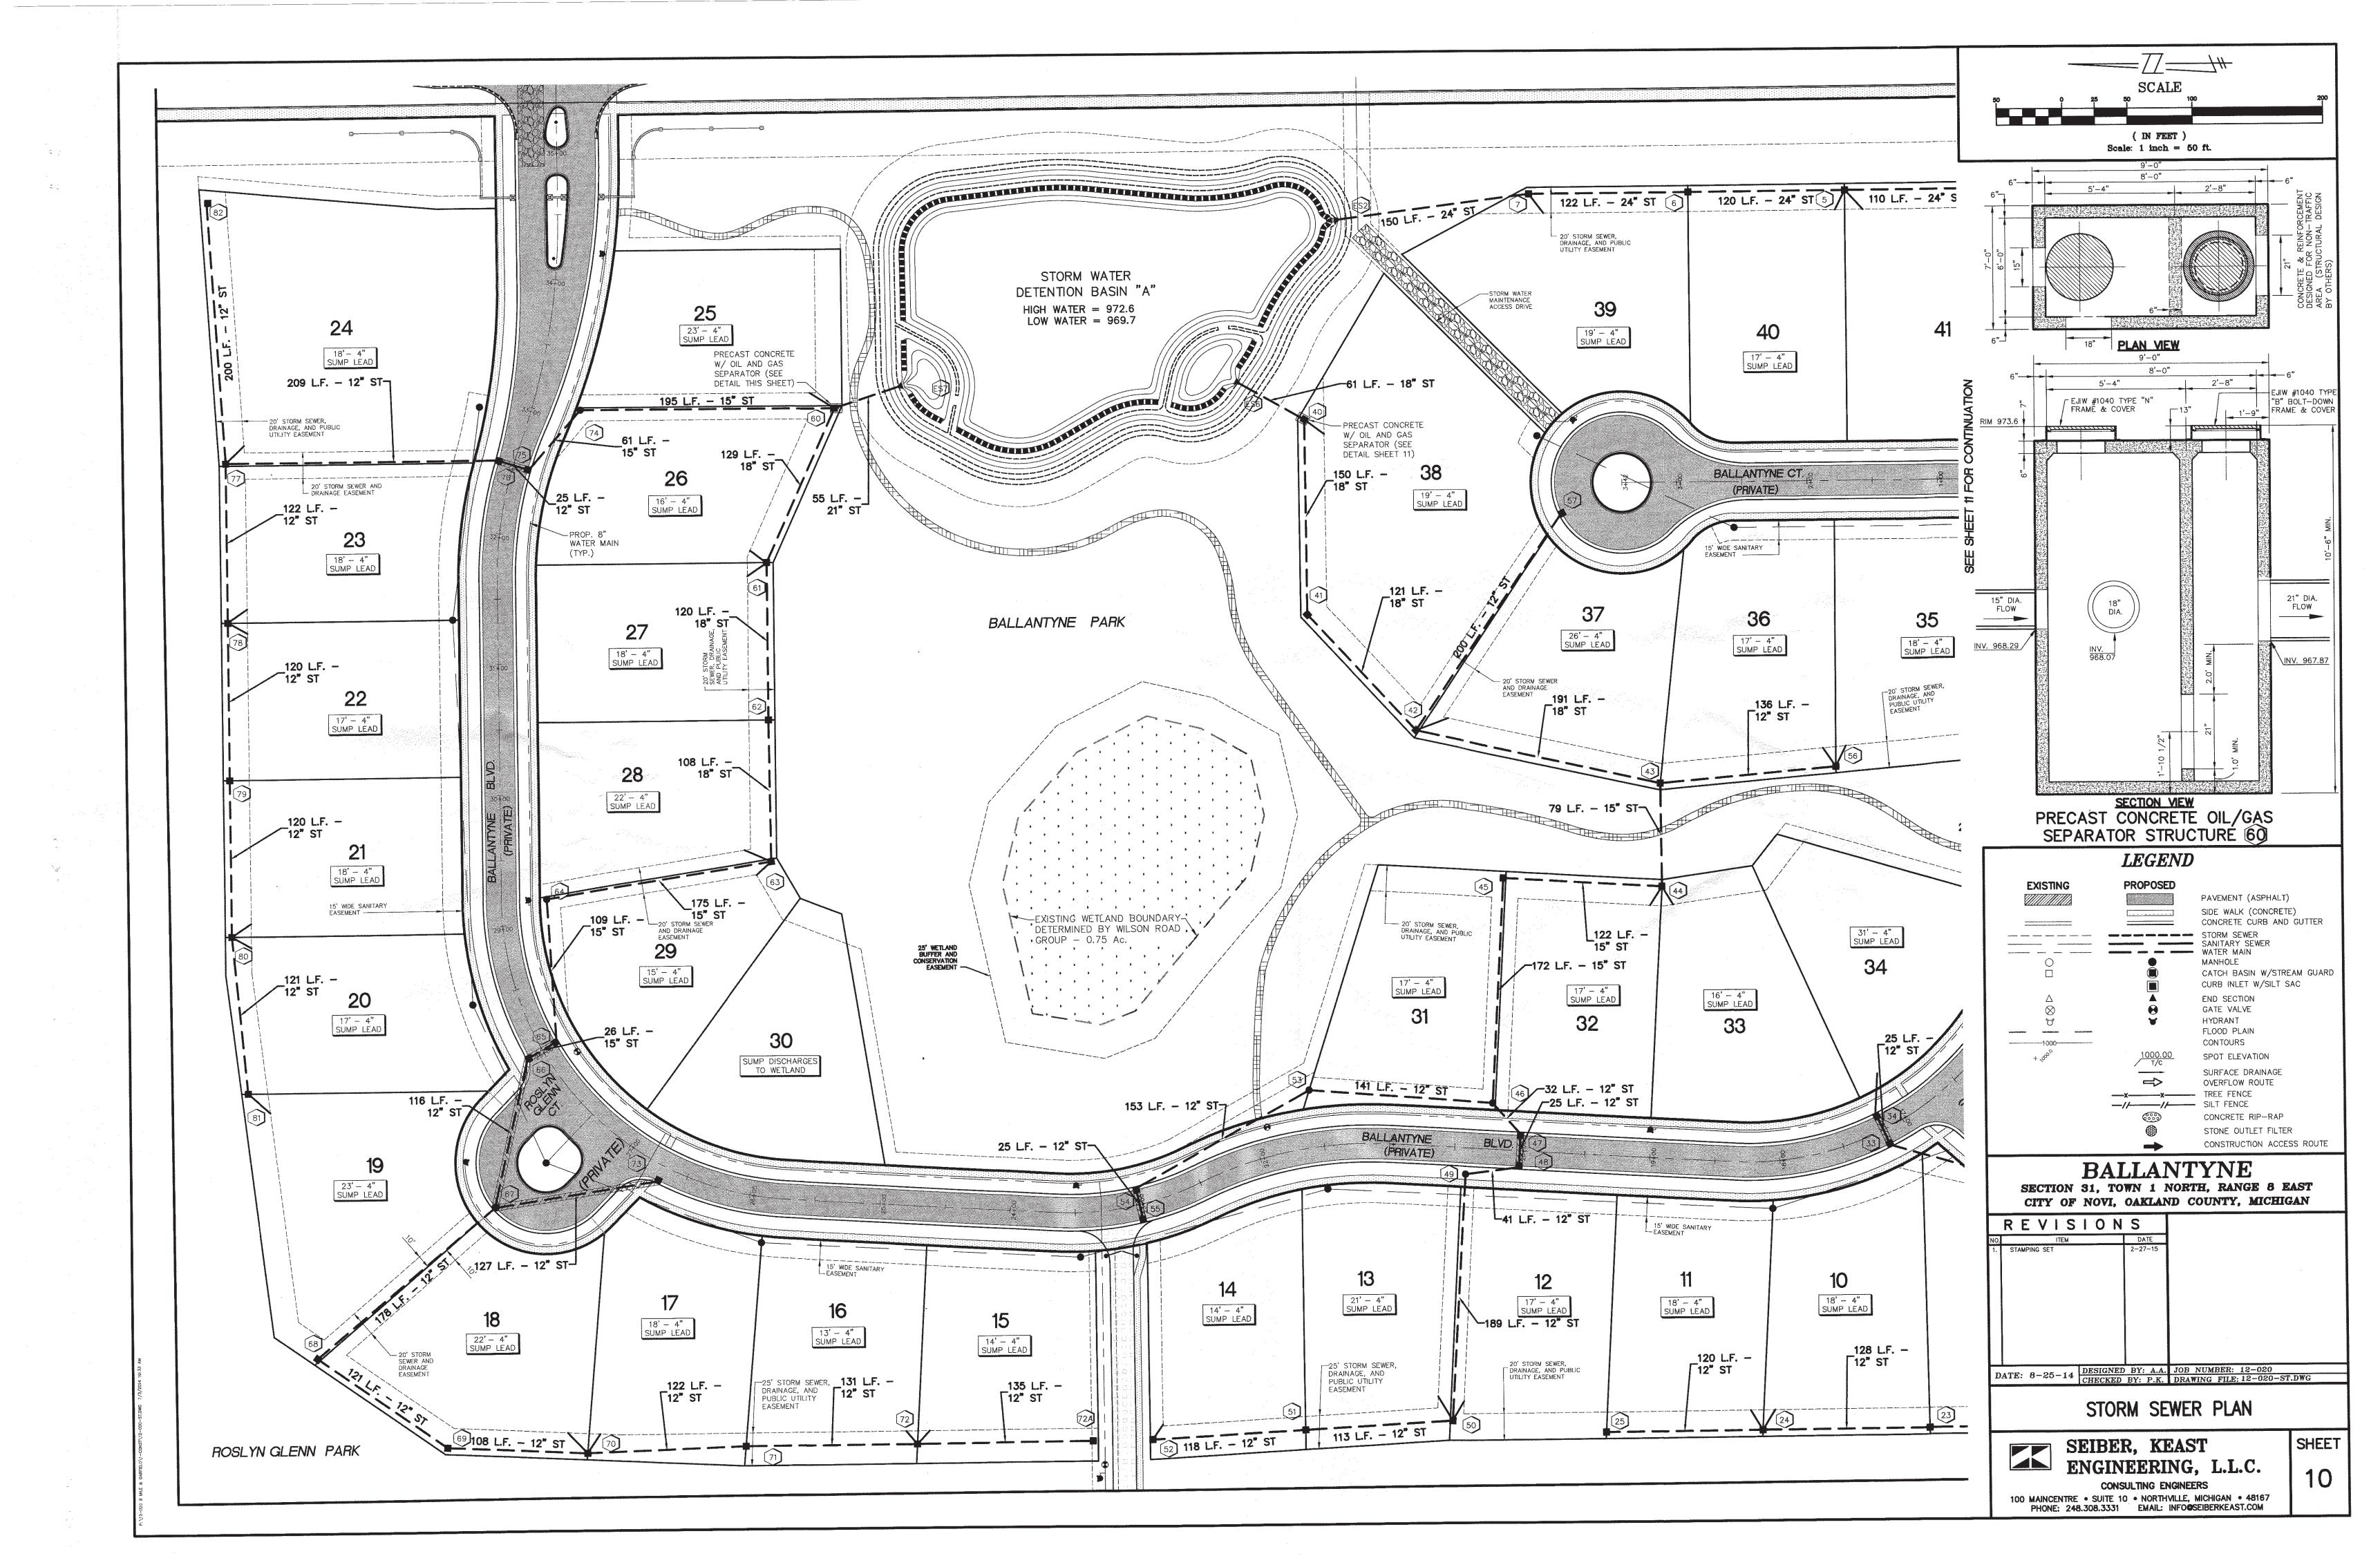

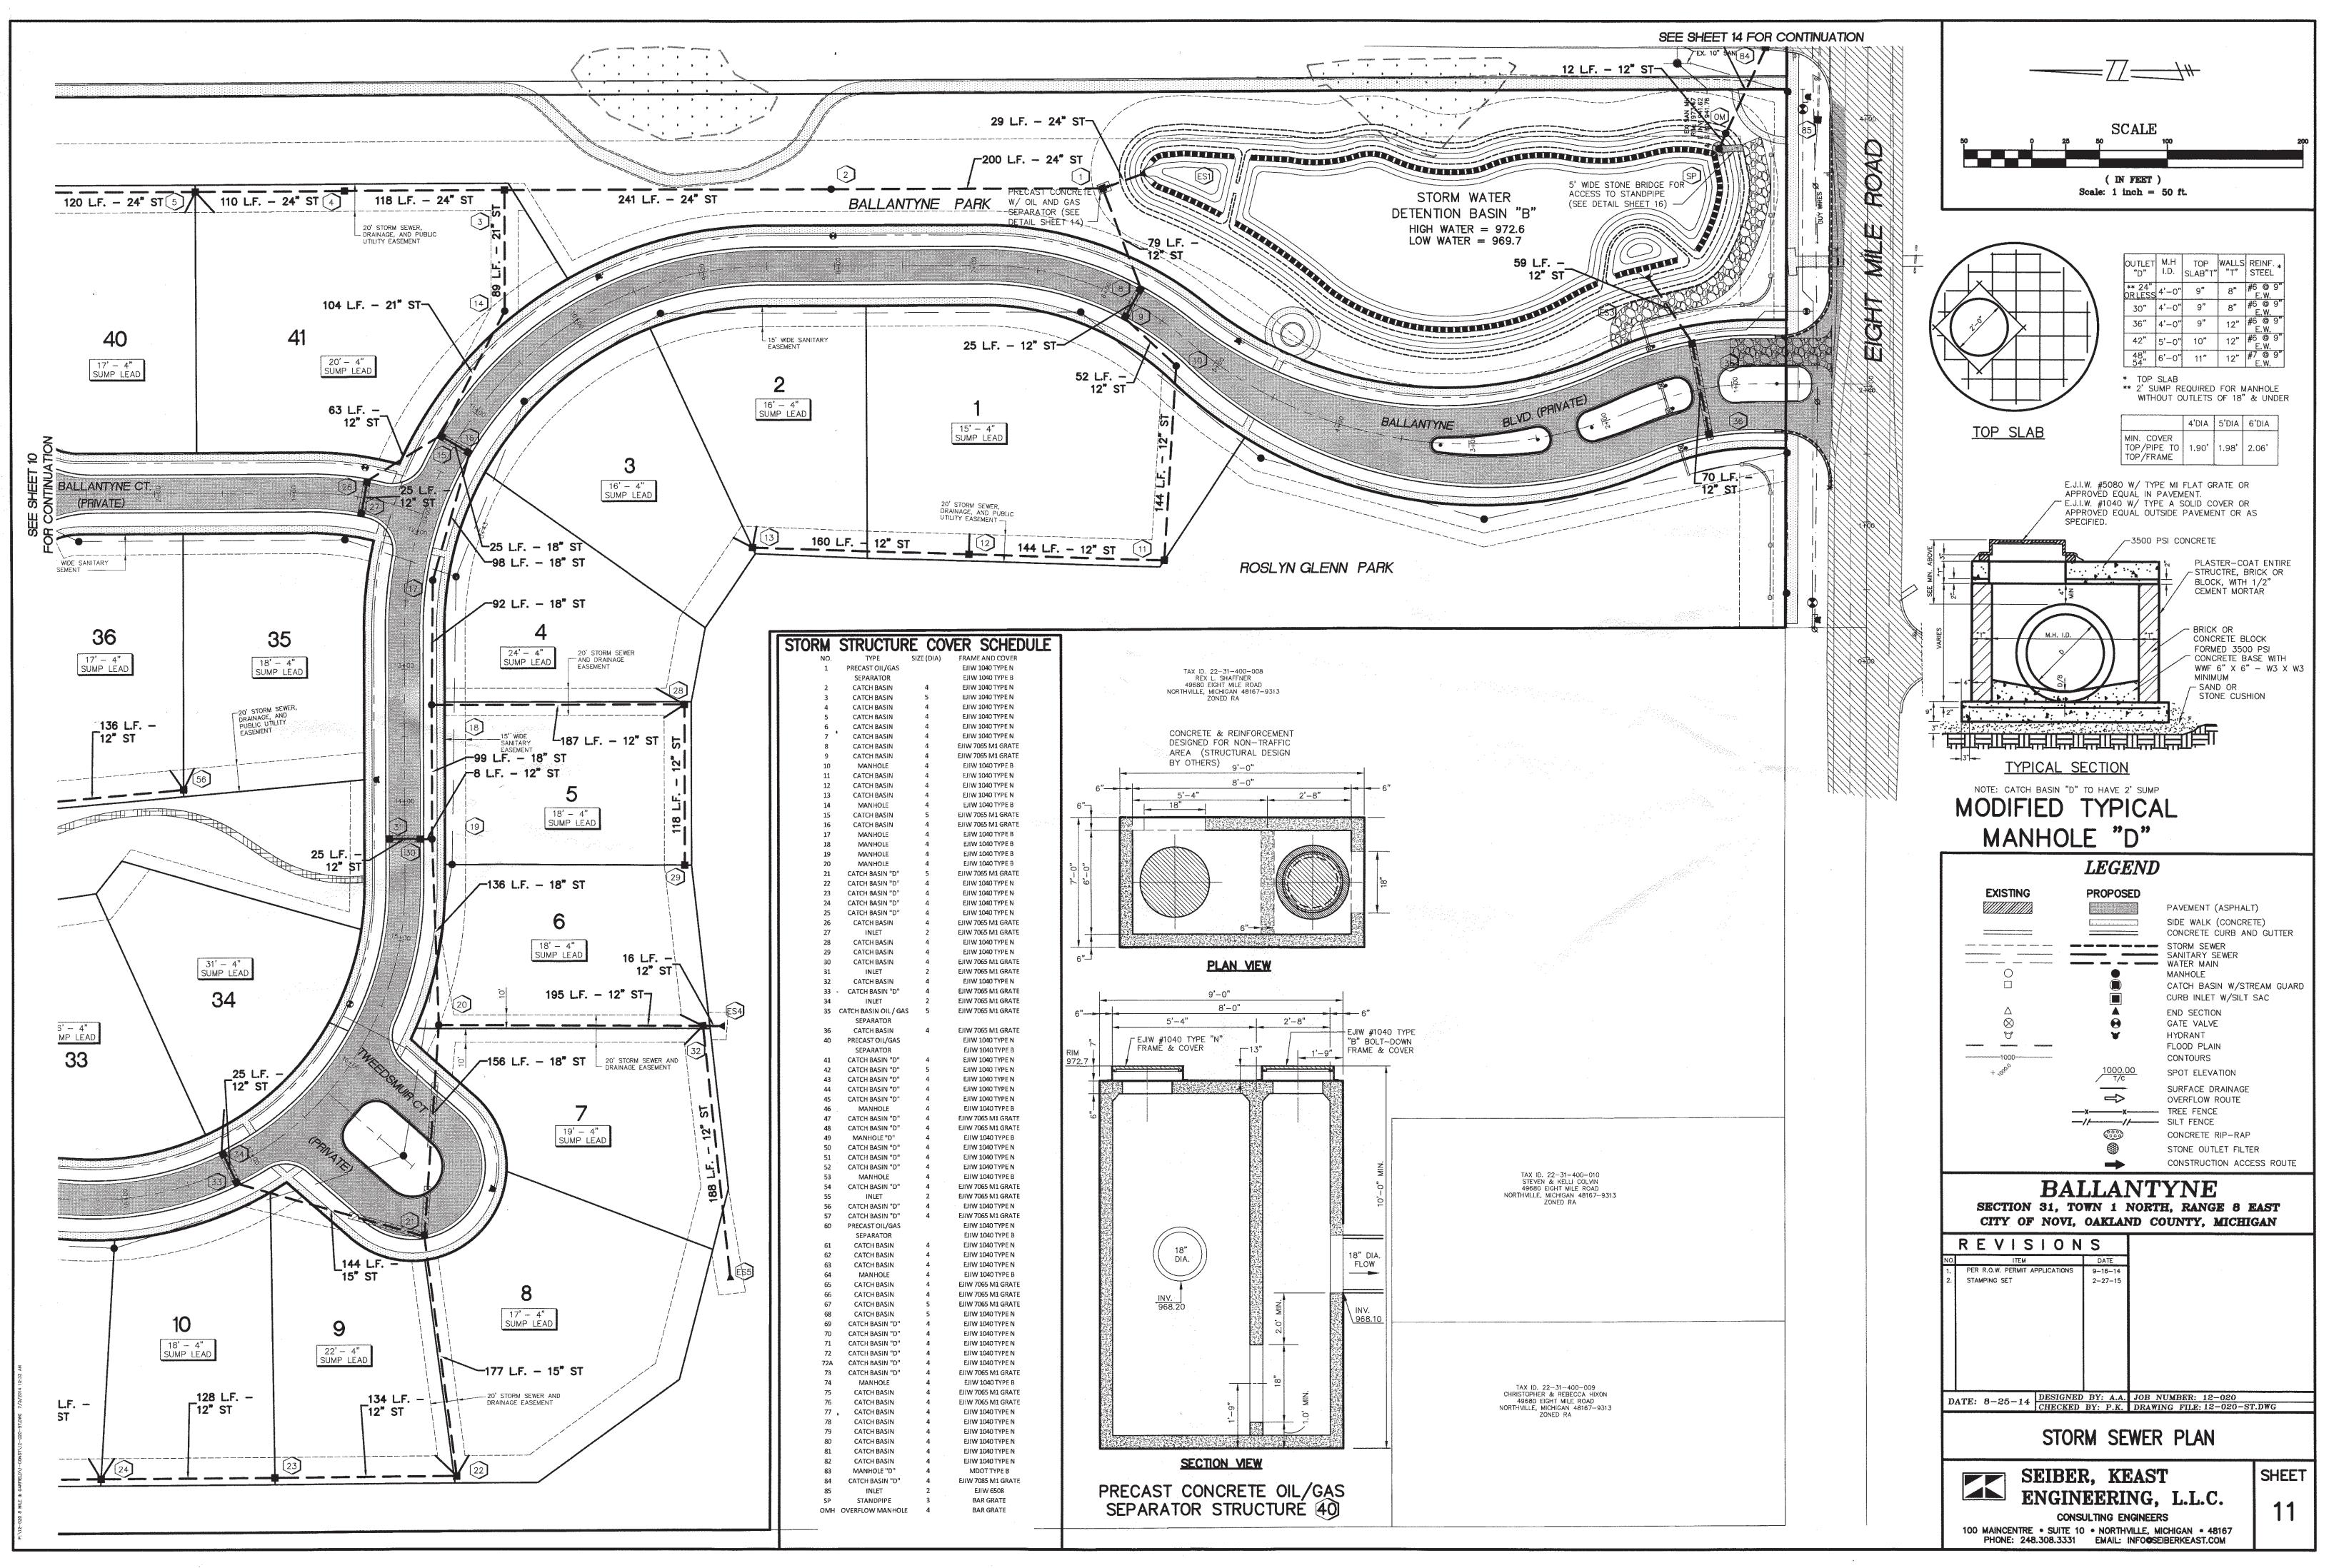


5.2

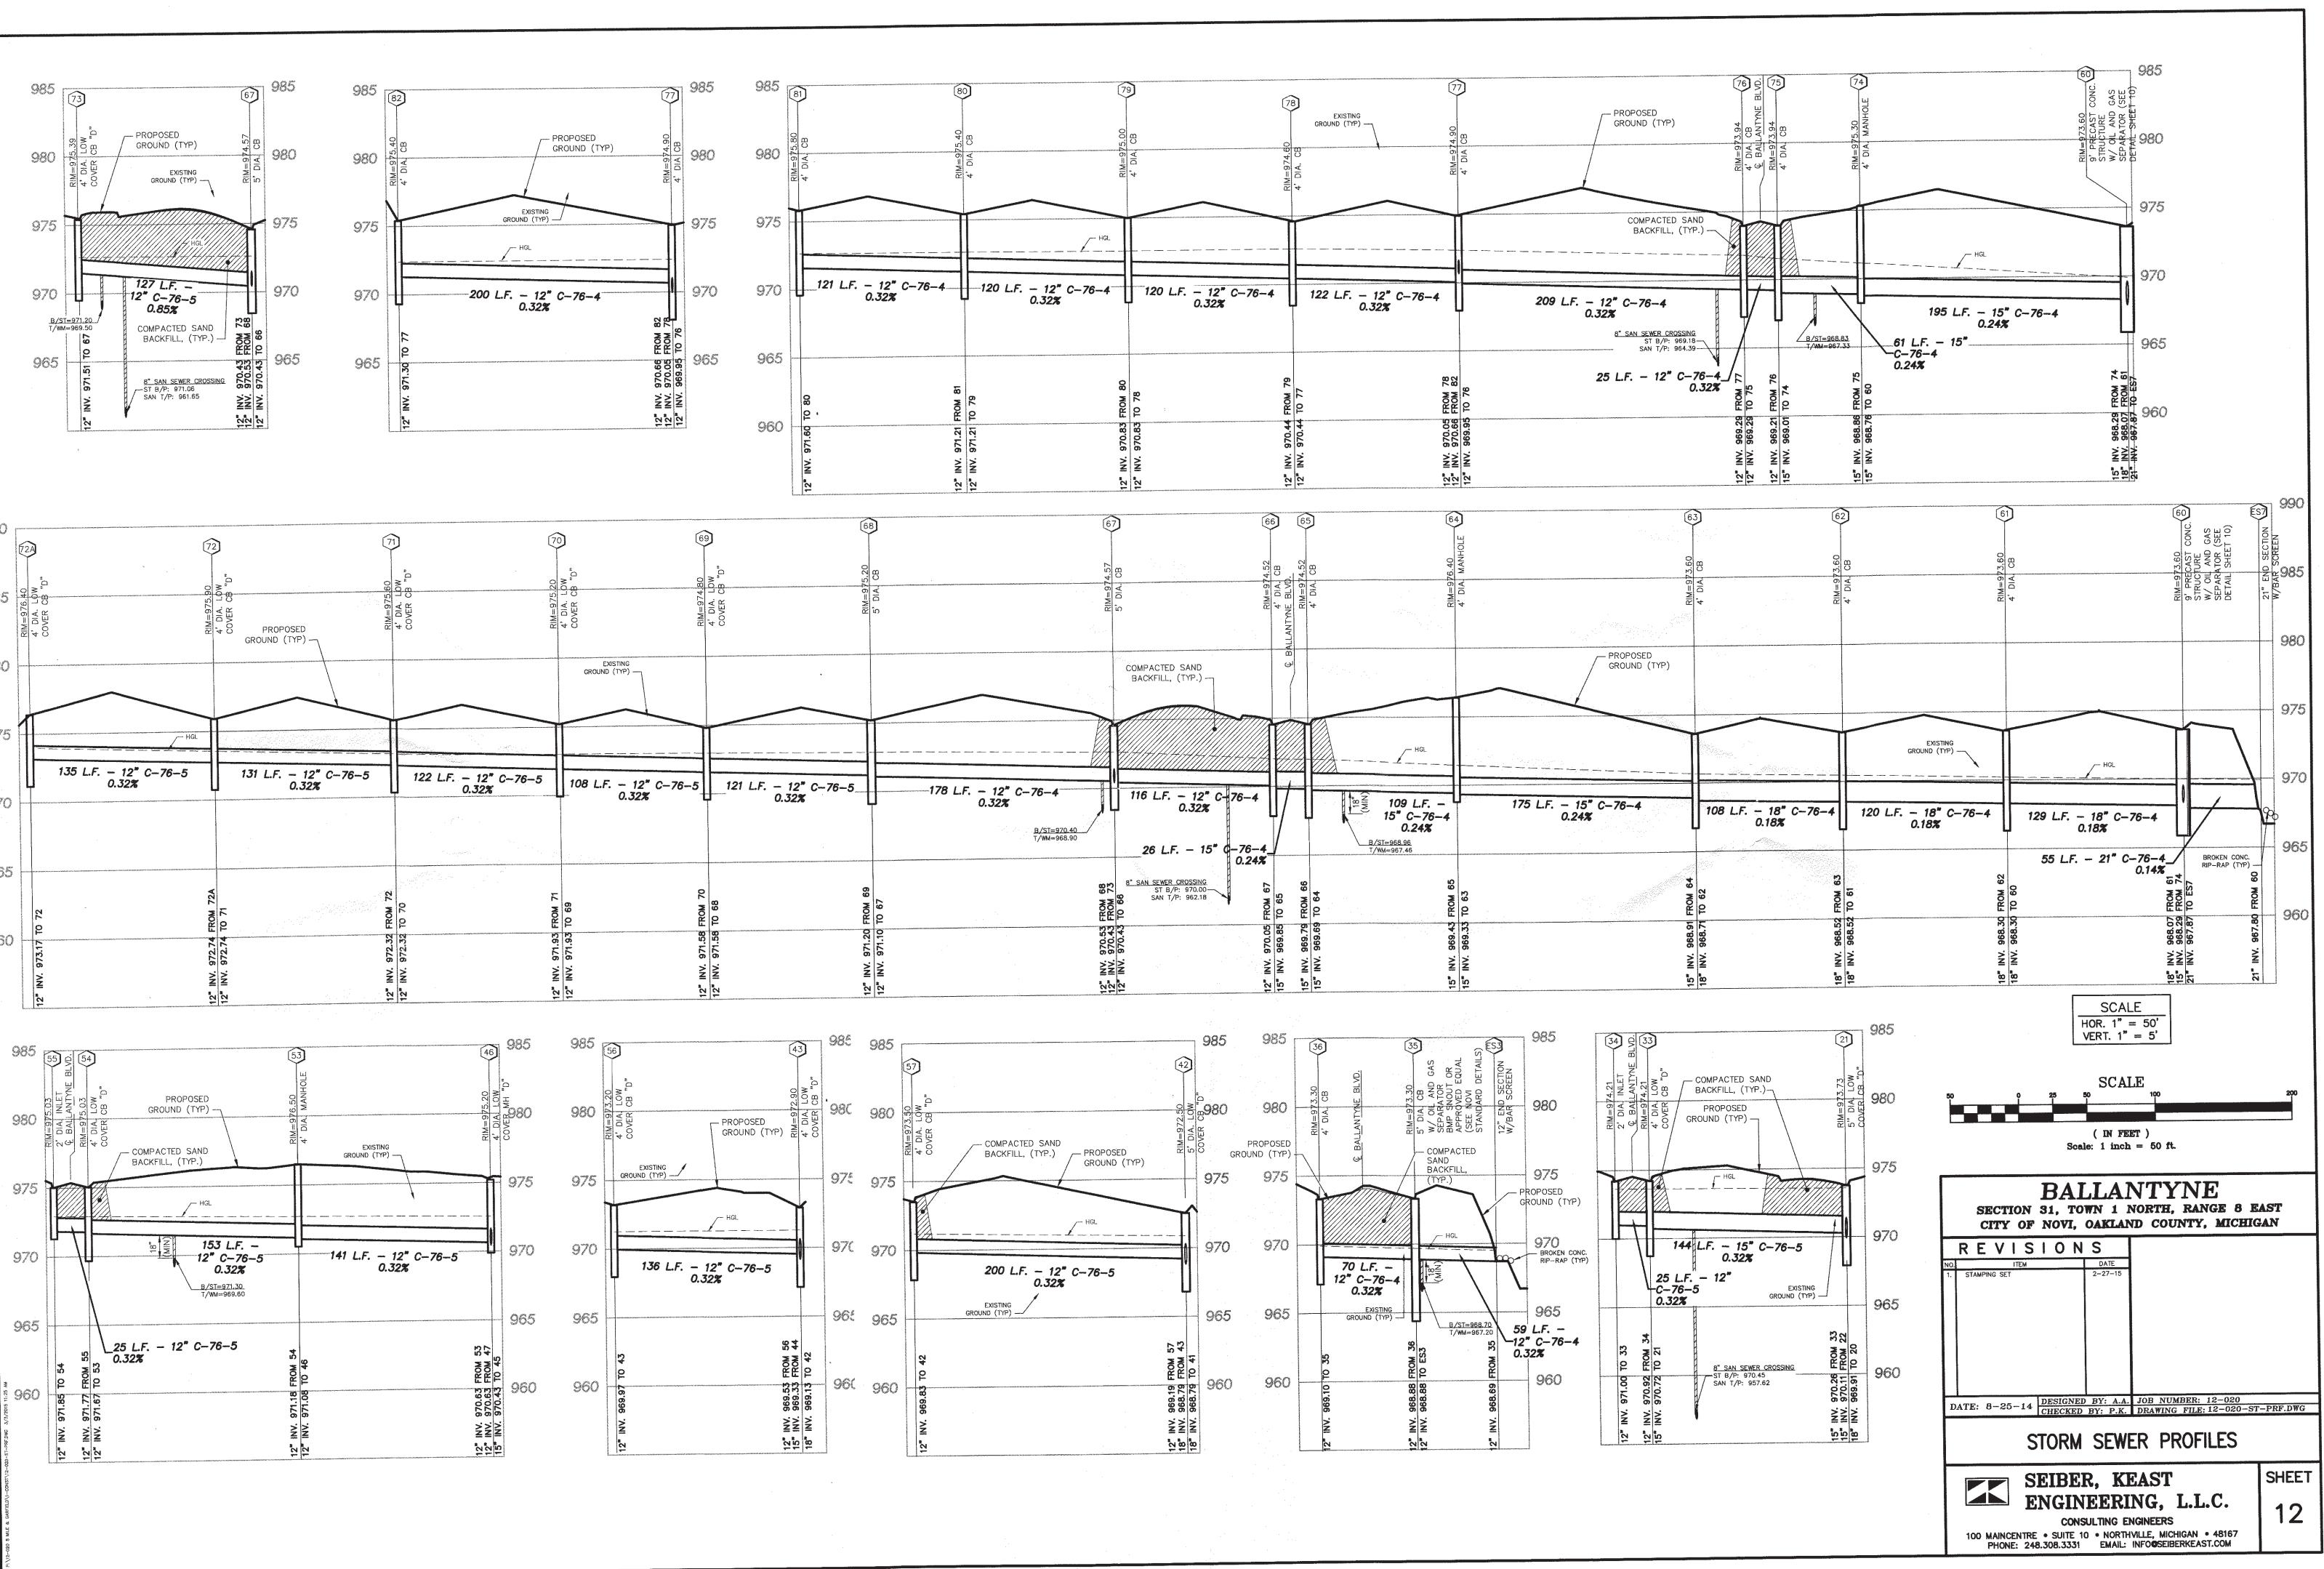


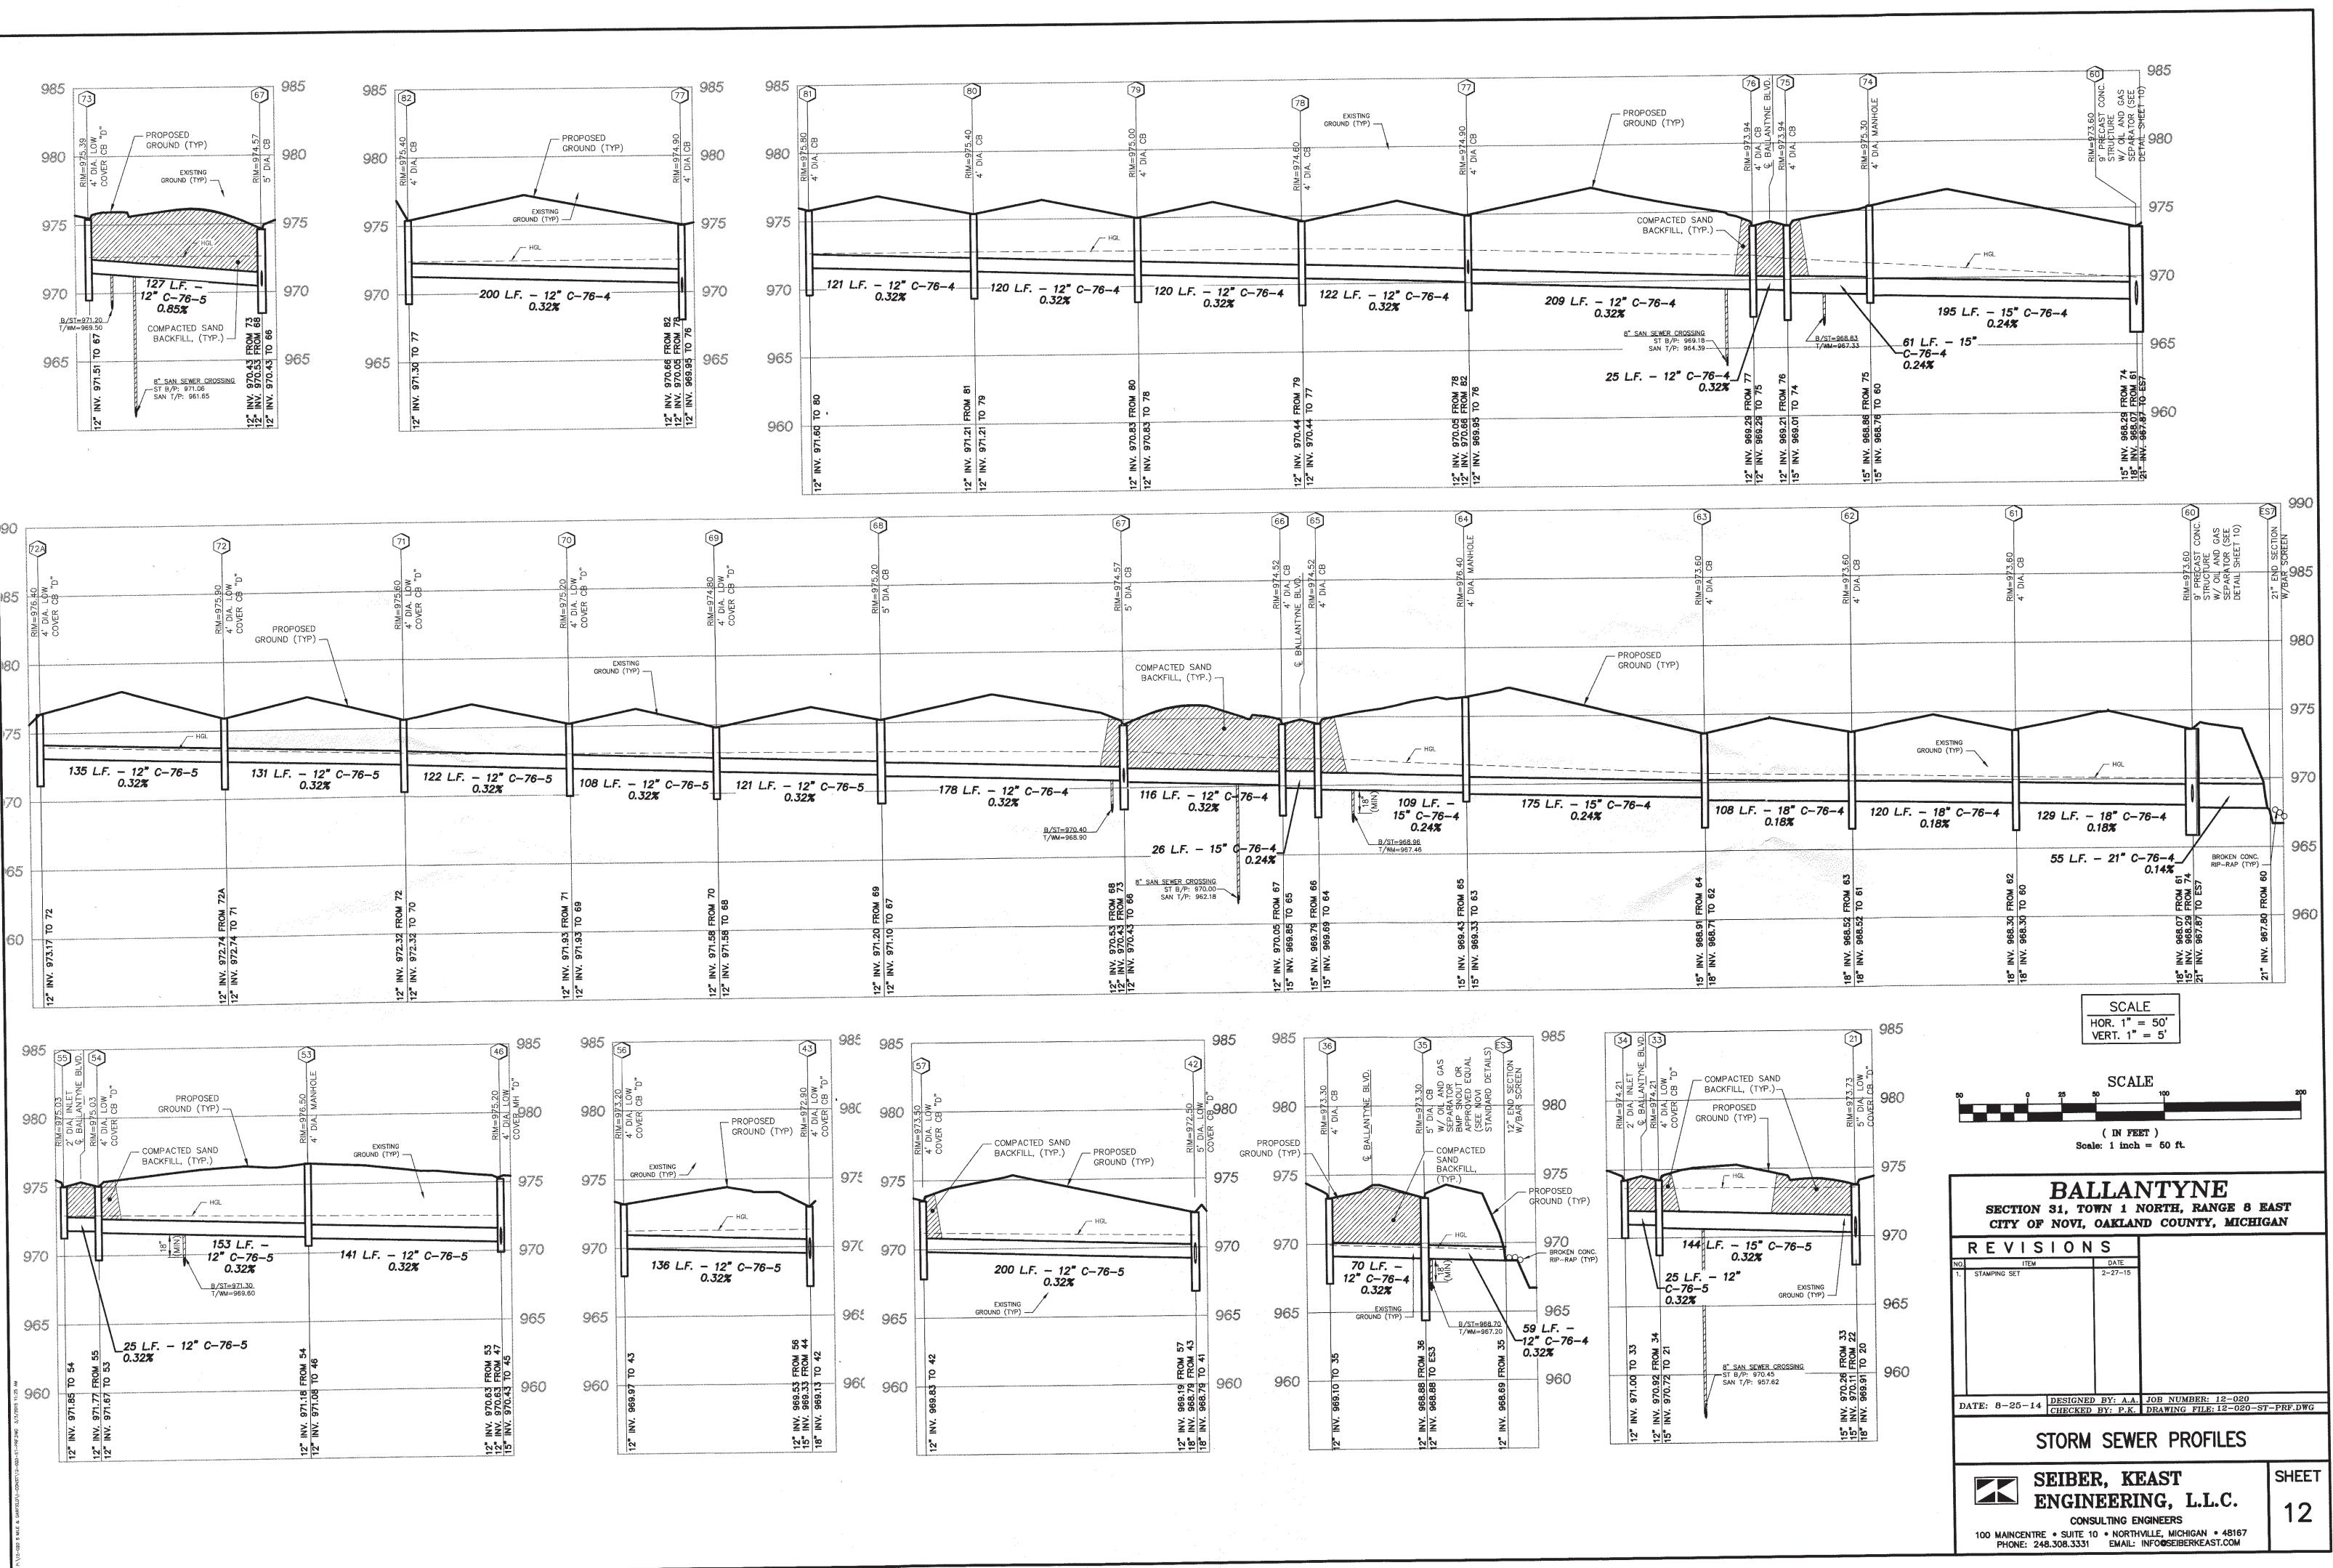



8 'z.

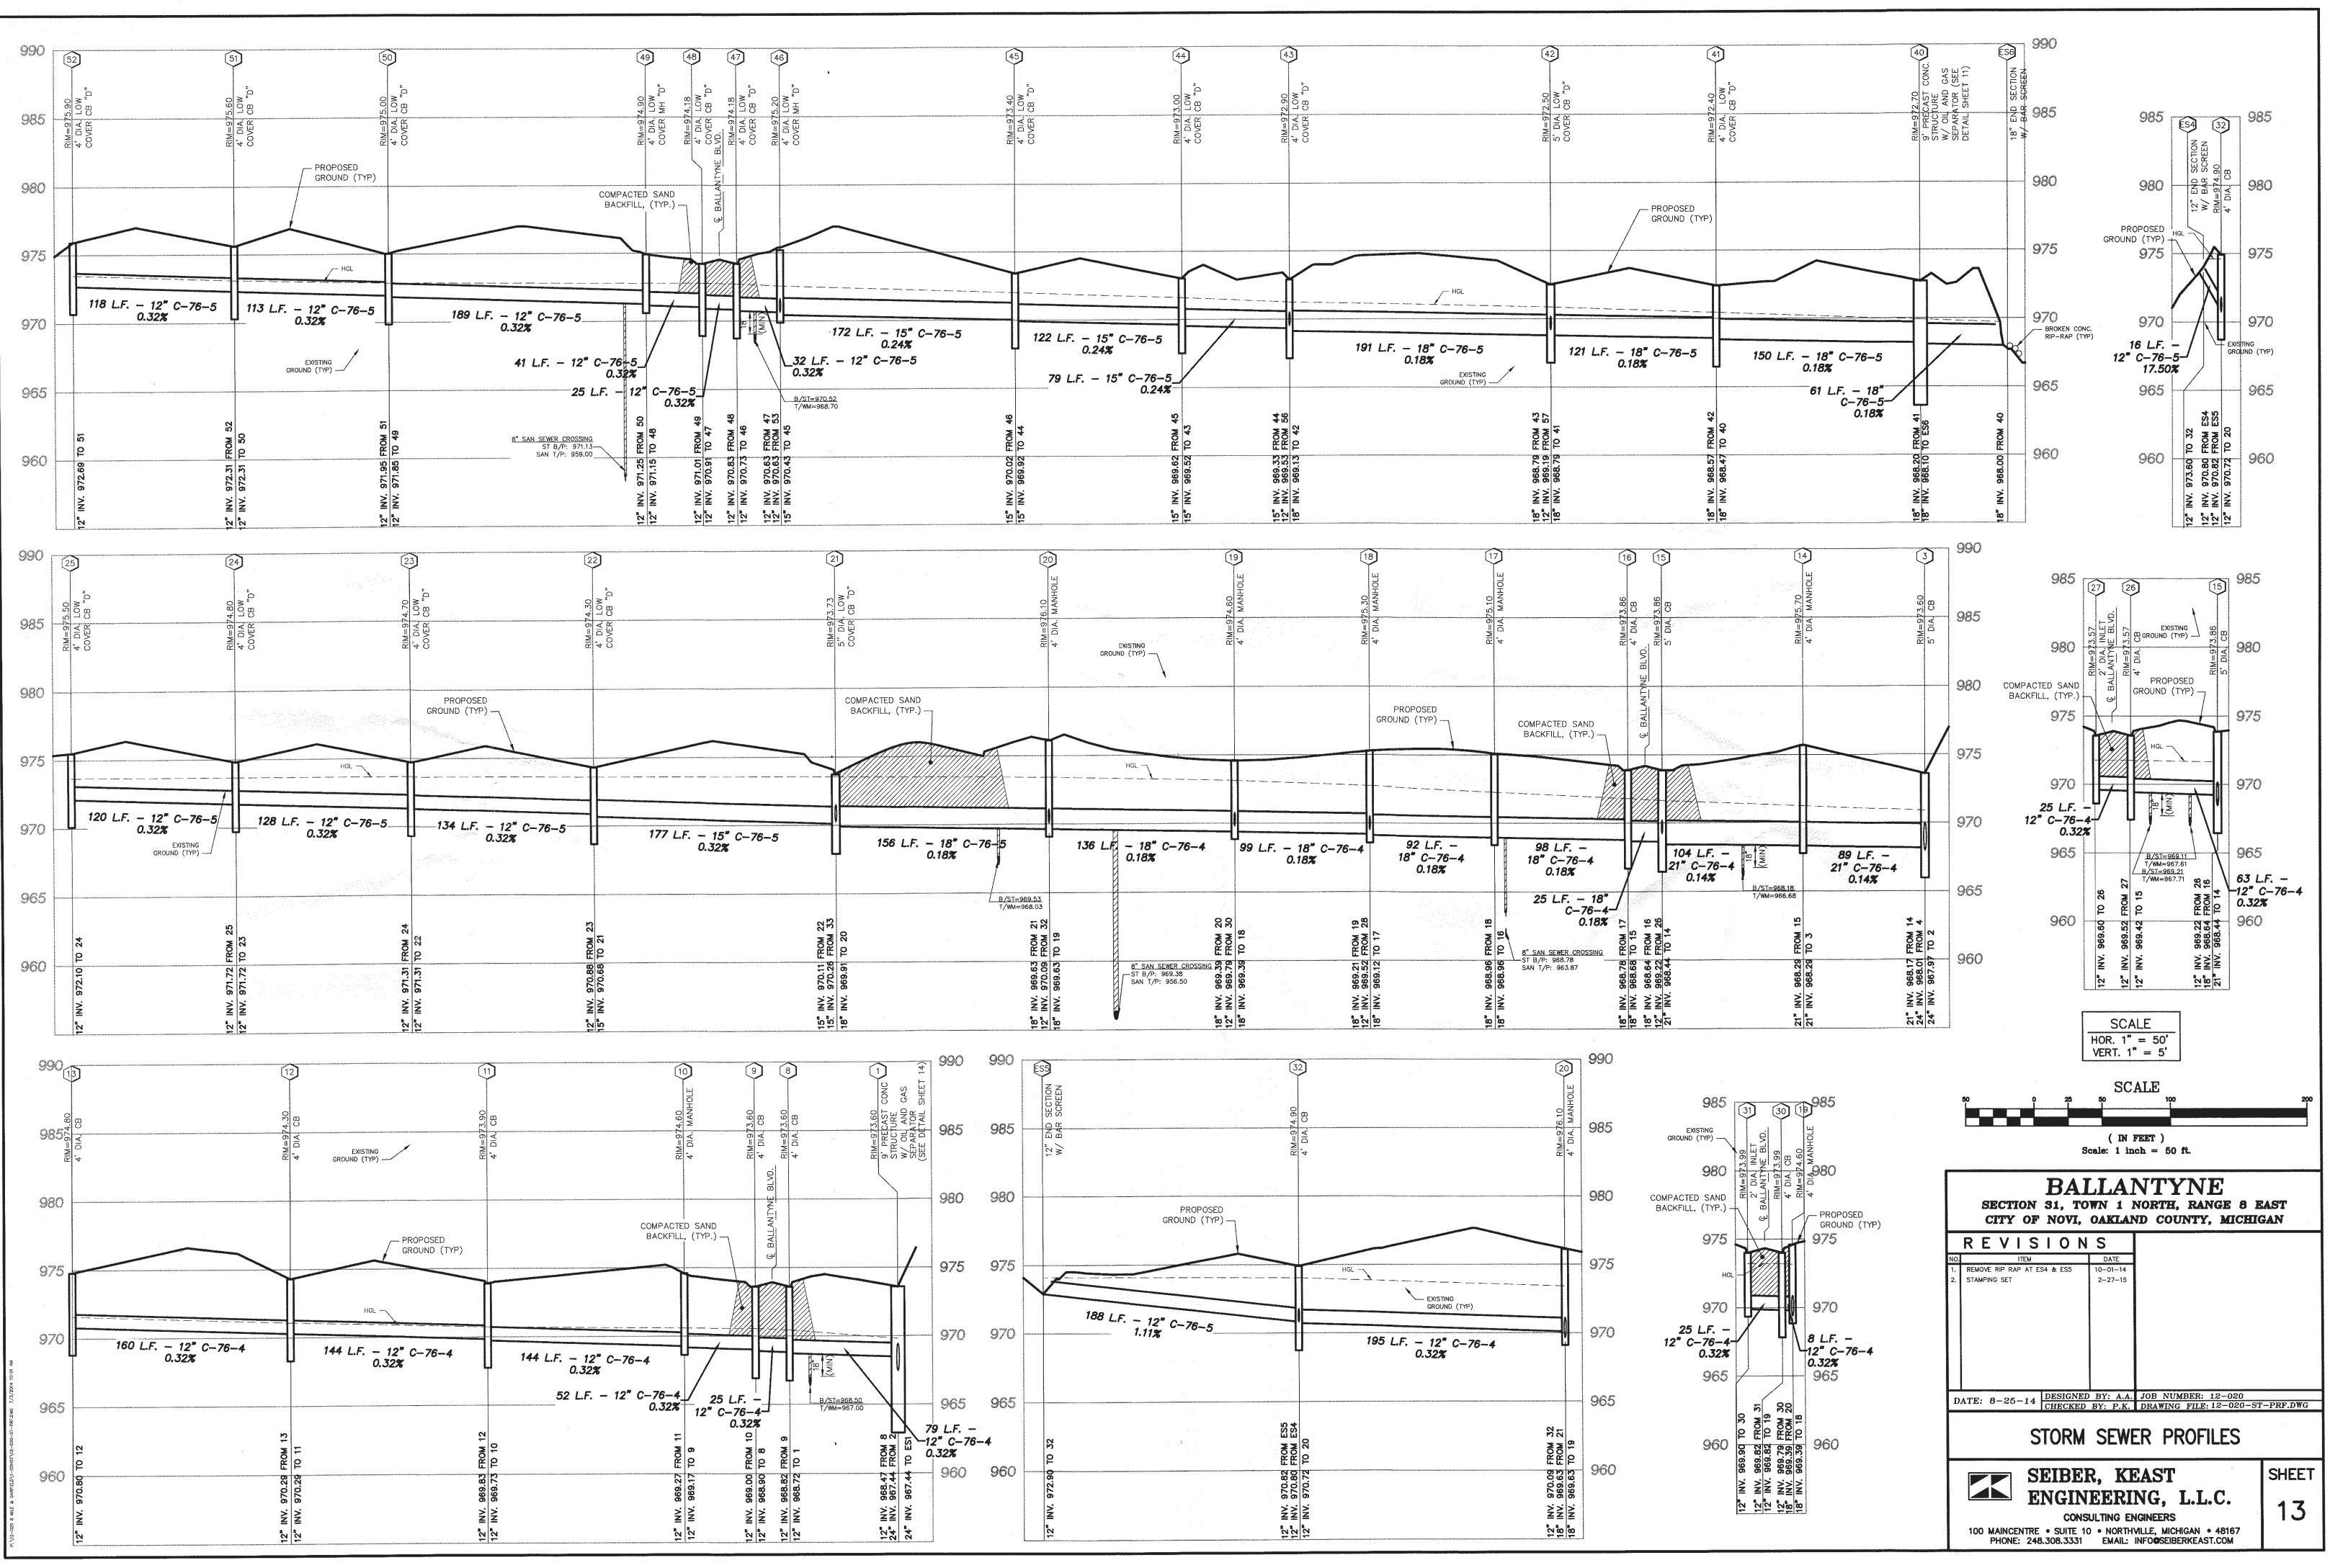



		dol	st Engineer No. 12-020 3/3/2015	•		4		7	5.00 '		llantyne y of Novi																
	MH-MI	-	A(s) acres	С	! = n = A(s) x C unit.	175.00 0.013 A(s) x C cumul.	r	T nins in	/hr	esign Q cfs	in	Hyd. Gr. %	ft/sec	ft					t. up	st. slaj			- inv	- RIM		[/Pipe - HGL	990
73		67	0.34	0.40	0.14	0.14						0.02		127	0.51	971.51 Downstr	970.43 ream Data 970.66	975.3	39 972 57 972	2.67 (2.64	0.85		3.88	2.88		-0.16	985
82		88	0.46	0.19	0.09	0.09	20	0.00 3	3.89	0.33	12	0.01	2.57	200 121 120	0.79	Downst	ream Data	- 974.9 975.1	90 97 	2.39		3.13 2.74	4.20 4.19	3.20 3.19	3.19 3.17	-0.07 -0.45	980
80 79 78 77 flov 76 75	- w from	79 78 77 76 182 75 74	0.39 0.42 0.43 0.46 1.31 1.07	0.21 0.20 0.20 0.20 0.40 0.40	0.08 0.09 0.09 0.09 0.52 0.43	0.17 0.25 0.34 0.43 0.52 1.04 1.47	2: 2: 2: 2: 2:	1.57 3 2.34 3 3.14 4 4.49 3		0.63 0.94 1.24 1.87 3.67 5.18	12 12 12 12 12 12 12 15	0.03 0.07 0.12 0.28 1.06 0.64	2.57 2.57 2.57 2.57 4.68 4.22	120 122 209 25 61	0.78 0.79 1.36 0.09 0.24	970.83 970.44 969.95 969.29 969.01	970.44 970.05 969.29 969.21 968.86	975.0 974.0 974.1 973.1 973.1	00 97. 60 97 90 97 94 97 94 97	2.62 2.54 2.39 1.81 1.54	0.32 0.32 0.32 0.32 0.32 0.32 0.24 0.24	2.38 2.06 2.51 2.13 2.40 4.15	4.17 4.16 4.95 4.65 4.93 6.54	3.17 3.16 3.95 3.65 3.68 5.29	3.16 3.85 3.65 3.73 5.19 4.06	-0.79 -1.09 -1.43 -1.53 -1.29 -1.14	<u></u>
74		60 72	0.00	0.00	0.00	0.03	2	10.00	3.89	0.10	12	0.64	4.20 2.57 2.57	195 135 131	0.77 0.88 0.85		972.74	973.	.60 96 .40 97	9.91 3.97		2.43 2.36				0.20	975 broken rip-rap
72 71 70 69 68 67	L -) -) - 3 - 7 -	68 67 66	0.30 0.33 0.27 0.22 0.56 0.64	0.22 0.22 0.19 0.22 0.19 0.36	0.07 0.07 0.05 0.05 0.11 0.23	0.09 0.16 0.22 0.26 0.37 0.60	2 2 2 2	21.73 22.52 23.22 24.01	3.81 3.75 3.68 3.63 3.57 3.49	0.35 0.61 0.79 0.96 1.32 2.57	12 12 12 12 12 12	0.03 0.05 0.07 0.14	2.57 2.57 2.57 2.57 2.57	122 108 121 178 116	0.79 0.70 0.79 1.16 0.59	972.32 971.93 971.58 971.10 970.43	971.93 971.58 971.20 970.53	975. 975. 974. 975.	.60 97 .20 97 .80 97 .20 97	'3.02 '2.97	0.32 0.32 0.32 0.32 0.32	2.48 2.18 1.83 2.32	3.28 3.27 3.22 4.10	2.28 2.27 2.22 3.10 3.14	2.27 2.22 3.00 3.04 3.47	0.20 -0.10 -0.39 -0.79 -1.21	970
66 65 64 65 65 65 65	5 - 4 - 3 - 2 - 1 -	65 64 63 62 61 60 ES7	0.56 0.79 0.00 0.50 0.38 0.36 0.25	0.40 0.40 0.00 0.22 0.21 0.21 0.19	0.14 0.22 0.00 0.11 0.08 0.08 0.08 0.05 1.47	0.74 0.96 1.28 1.28 1.39 1.47 1.54 1.59 3.06	2 2 2 2 2 2 2 2	25.75 25.92 26.42 27.25 27.93 28.66	3.45 3.44 3.40 3.35 3.31 3.26 3.22	3.31 4.39 4.34 4.64 4.85 5.03 9.83	15 15 15 18 18 18 21	0.22 0.26 0.46 0.45 0.20 0.21 0.23 0.38	2.70 3.57 3.54 2.63 2.74 2.85 4.09	26 109 175 108 120 129 55	0.16 0.51 0.82 0.69 0.73 0.76	969.85 969.69 969.33 968.71 968.52 968.30 967.87	969.43 968.93 968.53 968.30 968.00 968.00	3 974. 1 976 2 973 0 973 7 973 0 973	.52 97 640 97 660 97 8.60 97 8.60 97 8.60 97	72.04 71.97 71.46 70.67 70.46 70.21	0.24 0.24 0.24 0.18 0.18 0.18 0.18	2.48 2.55 4.94 2.93 3.14 3.39 3.69	4.67 4.83 7.07 4.89 5.08 5.30 5.73	3.42 3.58 5.82 3.39 3.58 3.80 3.98	3.48 5.72 3.44 3.58 3.80 4.03	-0.93 -1.03 -0.88 -0.46 -0.45 -0.41 -0.29	965
			0.68	0.36	0.24	0.24			3,89	0.95	12	0.07	2.57	25	0.16	971.85	5 971.7	7 975	5.03 9	72.94	0.32	2.09	3.18	2.18	2.26 4.32	-0.09	960
5		53 46	0.22 0.00	0.36 0.00	0.08 0.00	0.32	: :	21.16	3.87 3.79	1.26 1.23	12 12	0.12 0.12					3 970.6 stream Da	3 976 ta - 975	5.50 9 5.20 9			2.11 3.77 1.92			3.57	-0.65	
	56	43	0.44	0.21				20.00	3.89 3.89 3.89	0.36	12 12	0.01	2.57	136 200		Down 969.8	3 969.3	ta - 972 .9 973	2.90 9 3.50 9	971. 21		2.29					
	-	51 50	0.13 0.34	0.21 0.22	0.03	0.0	3	20.00 20.77	3.89 3.82	0.11 0.39	12 12	0.00 0.01	2.57 2.57	118 113	0.77 0.73	972.6 972.3	9 972. 1 971.	31 97. 95 97	5.90 9	973.49 973.11	0.32 0.32 0.32	2.41 2.49 2.12	3.21 3.29 3.15	2.21 2.29 2.15	2.29 2.05 2.65	0.20 0.20 -0.03	
	50 49 48 47 46 10w fro	49 48 47 46 45 om 53	0.44 0.00 0.77 0.57 0.00	0.22 0.00 0.36 0.36 0.00	0.28 0.21	0.2 0.4 0.6 0.6	D 8 8 8	21.50 22.73 22.99 23.16 23.33	3.76 3.67 3.65 3.63 3.62	0.75 0.73 1.74 2.48 3.64	12 12 12 12	0.04 0.04 0.24 0.48 0.32	2.57 2.57 2.57 3.15 2.97	189 41 25 32 172	1.23 0.27 0.16 0.17 0.97	971.8 971.1 970.9 970.7 970.4	5 971.) 91 970. 73 970. 83 970.	01 97 83 97 63 97 02 97	74.90 9 74.18 9 74.18 9 75.20 9	972.88 972.79 972.78 972.72 972.56 972.02	0.32 0.32 0.32 0.32 0.24 0.24	2.11 1.40 1.46 2.64 1.38	3.75 3.27 3.45 4.77 3.48	2.75 2.27 2.45 3.52 2.23	2.17 2.35 3.57 2.13 2.13	-0.65 -0.86 -0.98 -0.88 -0.88	
+†	45 44 43 flow fro 42 flow fro 41 40	41	0.24 0.69 0.42 0.38 0.18 0.17	0.20 0.22 0.20 0.19 0.15 0.22	0,15 0.08 0.09 0.07 0.38 0.03	1.2 1.2 1.3 1.4 1.4 1.8	1 9 8 5 3 8	24.29 24.96 25.34 26.51 27.09 27.80	3.55 3.50 3.48 3.40 3.36 3.31	3.74 4.22 4.80 6.22 6.24 6.28	15 15 18 18 18 18 18	0.34 0.43 0.21 0.35 0.35 0.36	3.05 3.44 2.72 3.52 3.53 3.55	122 79 191 121 150 61	0.67 0.38 1.17 0.57 0.71 0.29	968.	52 969. 13 968. 79 968. 47 968.	33 97 79 97 57 97 20 97 00 97	73.00 72.90 72.50 72.40 72.70	971.61 971.27 970.87 970.45 969.92 969.70	0.24 0.18 0.18 0.18 0.18	1.39 1.63 1.63 1.95 2.78	3.48 3.77 3.71 3.93 4.60	2.23 2.27 2.21 2.43	2.32 2.21 2.33 3.00 0.00	-0.83 -0.64 -0.58 -0.47 -0.32	
	36 35	- 35 - ES3	0.45 0.43	0.36	0.1	6 O.:	16	20.00 20.45	3.89 3.85	0.63	12 12	0.03 0.12	2.57 2.57	70 59	0.45 0.38	969.	10 968	.88 9 .69 9	73.30 73.30	969.90 969.68 969.49	0.32 0.32	3.40 3.62	4.20 4.42	3.20	3.42	0.20 0.20	
		- 33 - 21		0.36 0.36	5 0.1	5 0.	15	20.00 20.16	3.89 3.87	0.60 1.35	12 15		2.57 2.98	25 144	0.16	970.	00 970 72 970 nstream D	.26 9	74.21	973.64 973.63 973.57	0.32 0.32	0.57 0.58	3.21 3.49		2.29 2.22	-1.64 -1.66	
	ES4	- 32		0.15	5 0.2	60.	26	20.00	3.89	1.02	12	0.08	18.98	16	0.01	. 973. Dow	.60 976 Instream E	.80 9 Data - 9	974.60 974.90	974.40 974.05	17.50	0.20	1.00	0.00	3.10	0.20	
	32	- 32 - 20 From ES4	0.86	0.20	D 0.1	70. 190.	17 26 53	20.00 20.66	3.89 3.83	0.67			4.77 2.57	188 195	0.66	972	.90 970 .72 970 /nstream l	0.82 9 0.09 9	973.90		1.11 0.32	-0.22 0.85	1.00 4,18	0.00	3.08	-0.22 -2.34	
-	31 30	- 30 - 19		0.3 0.3		.9 0.	.24 .54	20.00 20.16	3.89 3.87	0.95 2.08	12 12	0.34	2.57 2.65	25 8	0.10 0.09	5 969 5 969 Dow	1.90 96! 1.82 96! vristream l	9.82 9 9.79 9 Data - 9	973.99 973.99 974.60	973.18 973.16 973.13	0.32 0.32	0.81 0.83	4.09 4.17) 3.09 7 3.17	3.17 3.81		
-	29		0.73	0.1 0.2	9 0.0 2 0.1)5 0 L6 0	.05 .21	20.00 20.77	3.89 3.82	0.18 0.80	12 12		2.57 2.57	118 187	0.7 1.2	7 970 1 970 Dov).60 97).12 96 vnstream	0.22 9 9.52 9 Data - 9	974.80 974.30 975.30	972.83 972.82 972.73	0.32 0.32	1.97 1.48	4.20 4.18) 3.20 3 3.18) 3.08 3 4.78		
	27 26	- 15	0.56 0.49	0.3 0.3	i6 0. i6 0.	20 0 18 0	.20 .38	20.00 20.16	3.89 3.87	0.78 1,46	12 12	0.05	2. 57 2.57	25 63	0.1 0.4	6 969 1 969 Dov	9.60 96 3.42 96 wnstream	9.52 9.22 Data -	973.57 973.57 973.86	971.77 971.76 971.65	0.32 0.32	1.80 1.81	3.97 4.15	7 2.97 5 3.15	7 3.0		
	13 12 11 10 9	- 12 - 13 - 10 - 9 - 8 - 1	2 0.65 1 0.46 0 0.35 0.00 0.94	0.2 0.2 0.1 0.0 0.3	22 0. 20 0. 15 0. 30 0. 38 0.	14 0 09 0 05 0 00 0 36 0).14).24).29).29).64).88	20.00 21.04 21.97 22.91 23.25 23.39	3.89 3.80 3.73 3.65 3.63 3.62	0.56 0.89 1.07 1.05 2.34	12 12 12 12 12	2 0.02 2 0.05 2 0.09 2 0.09 2 0.43	2.57 2.57 2.57 2.57 2.98	160 144 144 52 25) 1.0 0.9 0.3 0.3	4 970 4 970 4 960 4 960 4 960 4 960	0.80 97 0.29 96 9.73 96 9.17 96 8.90 96	0.29 9.83 9.27 9.00 8.82 8.47	974.80 974.30 973.90 974.60 973.60 973.60		0.32 0.32 0.32 0.32 0.32 0.32	3.20 3.21 3.16 3.99 3.04	4.00 4.01 4.1 5.4	0 3.0 1 3.0 7 3.1 3 4.4 0 3.7	1 3.0 7 4.3 3 3.6 0 3.7	7 0.20 3 -0.01 0 -0.44	
	24 23 22	- 2 - 2 - 2	2 0.33 1 0.34	2 0.2 3 0.2 1 0.2	22 0. 22 0. 22 0	07 (07 (07 ().12).19).27	20.00 20.78 21.61 22.48	3.89 3.82 3.75 3.69	0.19 0.45 0.72 0.98		2 0.02 2 0.04	2.57	128 134	3 0.8 4 0.8	33 97. 37 97.	1.31 9.	1.31 0.88	975.50 974.80 974.70 974.30	973.69 973.69 973.66 973.61	0.32 0.32 0.32 0.32	1.81 1.11 1.04 0.69	3.0 3.3	5 2.5	8 2.3 9 2.4	9 -0.97 2 -1.36 7 -1.68	
	+ flow 20 + flow 19 + flow	- 2 from 33 - 1 from 32 - 1 from 30 - 1	9 0.00 8 0.00) 0.() 0.(0 00 00 00 00 00	35 (00 (53 : .00 : .54 :	0.52 0.87 0.87 1.39 1.39 1.93 1.93	23.47 24.50 25.32	3.61 3.54 3.48	4.92	2 12	8 0.22	2.78	130	5 0.8	31 95	9.63 91 19.39 91	59.39 59.21	973.73 976.10 974.60	973.57 973.43 973.13	0.18 0.18 0.18	2.67 1.47	6.4 5.2	17 4.9 21 3.7	17 3.7 11 4.5	1 -2.30 9 -2.25	
	+ flow 17 16 15 + flow 14	r from 28 - 1 - 1 - 1 y from 26 - 3	6 0.00 5 0.76 4 0.43 3 0.00	0 0. 6 0. 1 0. 0 0.	00 0 36 0 36 0 36 0 00 0	.21 . .00 . .27 . .15 . .38 . .00	2.14 2.14 2.41 2.56 2.93 2.93	25.75 26.12 26.52 26.61 27.02	3.45 3.42 3.40 3.39 3.36	7.31 8.11 9.9! 9.8	L 1: 3 1: 5 2 7 2	8 0.44 8 0.6: 1 0.3! 1 0.3!	3 4.14 1 4.63 9 4.14 9 4.10	98 25 10 10 85	3 0.1 5 0.1 4 0.4 9 0.1	39 96 09 96 42 96 36 96 Do	8.96 9 8.68 9 8.44 9 8.29 9 wwnstream	58.78 58.64 58.29 58.17 0 Data -		972.73 972.28 971.80 971.65 971.24 970.90	0.18 0.14 0.14	2.82 2.06 2.21 4.46	6.1 5 5.1 5 5.4 5 7.4	44 4.6 18 3.6 42 3.€ 41 5.€	64 3.5 68 3.7 57 5.6 66 3.6	8 -1.82 72 -1.62 76 -1.47 78 -1.20	
	ES2 7 6		7 0.0 6 0.3 5 0.5	0 0. 4 0. 6 0.	.00 0 .19 0 .20 0	0.00 0.06 0.11 0.11	0.00 0.06 0.18 0.28	0.00 20.00 20.53 21.34	7.00 3.89 3.84 3.78	0.0 0.2 0.6 1.0	D 2 5 2 8 2 8 2	4 0.0 4 0.0 4 0.0 4 0.0	0 2.49 0 3.83 0 2.49 0 2.49) 15 1 12) 12) 12	0 1. 2 0. 0 0.	00 96 53 96 80 96 73 96	58.95 9 58.77 9 58.43 9 58.28 9	68.77 68.43 68.28 68.15	970.95 974.10 973.60 973.60 973.60	970.91 970.91 970.91 970.90 970.90 970.90	0.12 0.28 0.12 0.12	0.04 3.19 2.69 2.70	4 2.0 9 5.3 9 5.3 9 5.3	00 0.6 33 3.3 17 3.3 32 3.3	00 3.3 33 3.3 17 3.3 32 3.4	L7 -0.14 32 -0.48 15 -0.62	
	4 3 + flow 2	- - v from 14 - - E	3 0.4 2 0.4 1 0.0	4 0. 5 0. 0 0.	.15 (.00 (0.07 2,93 0,00	0.37 0.44 3.37 3.37 3.42	22.07 27.39 28.51	3.34	11.2	27 2 34 2	24 0.0 24 0.2 24 0.2 24 0.3	5 3.5! 4 3.5:	9 24 1 26	1 1. 0 0.	12 9(95 9(67.97 9 67.68 9	68.01 67.68 67.44 67.40	973.60 973.60 978.00 973.60	970.90 970.90 970.30 969.82	0.12 0.12	2.76 7.70) 5.0) 10.	63 3.(63 8.3 32 4.	32 -0.93 16 -0.62	

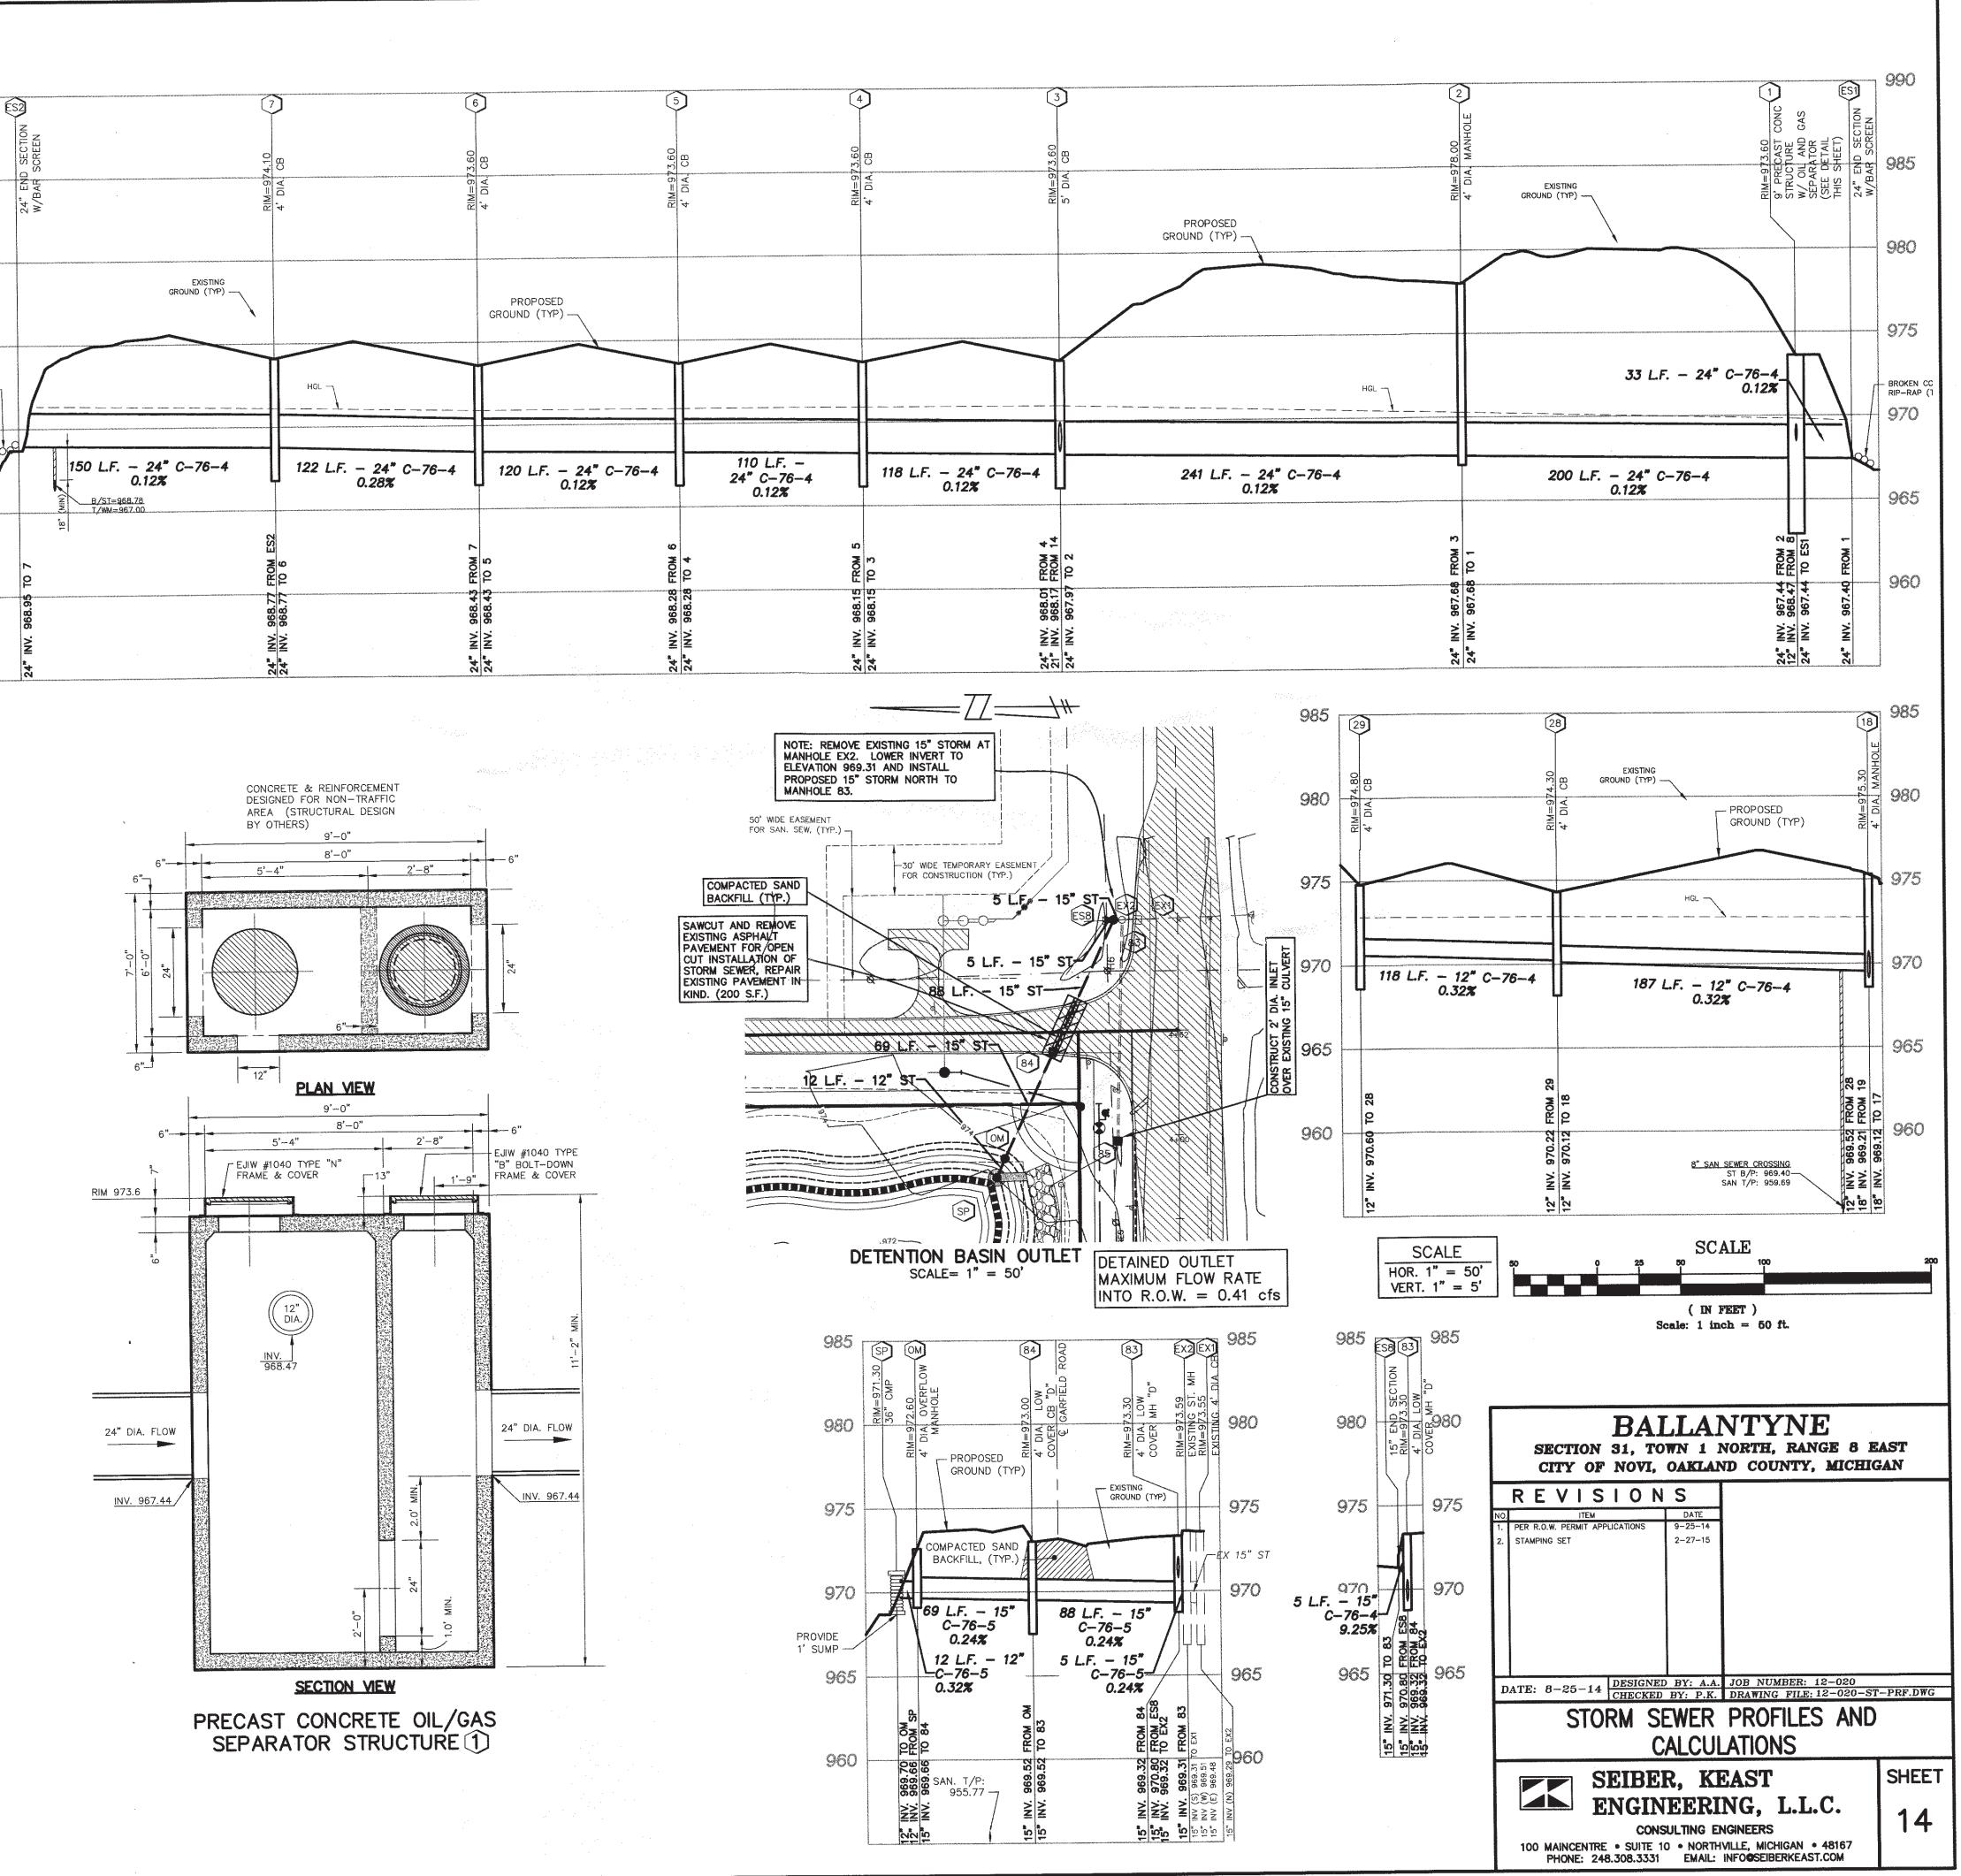


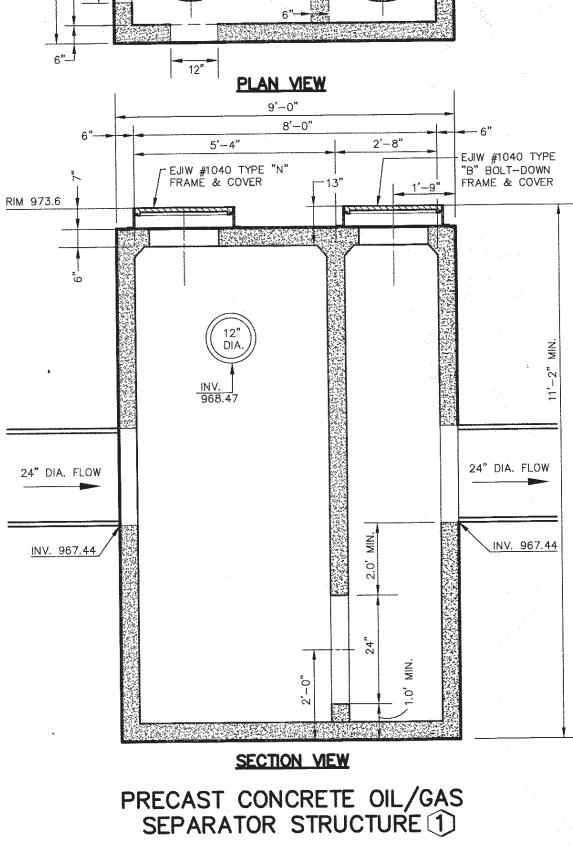

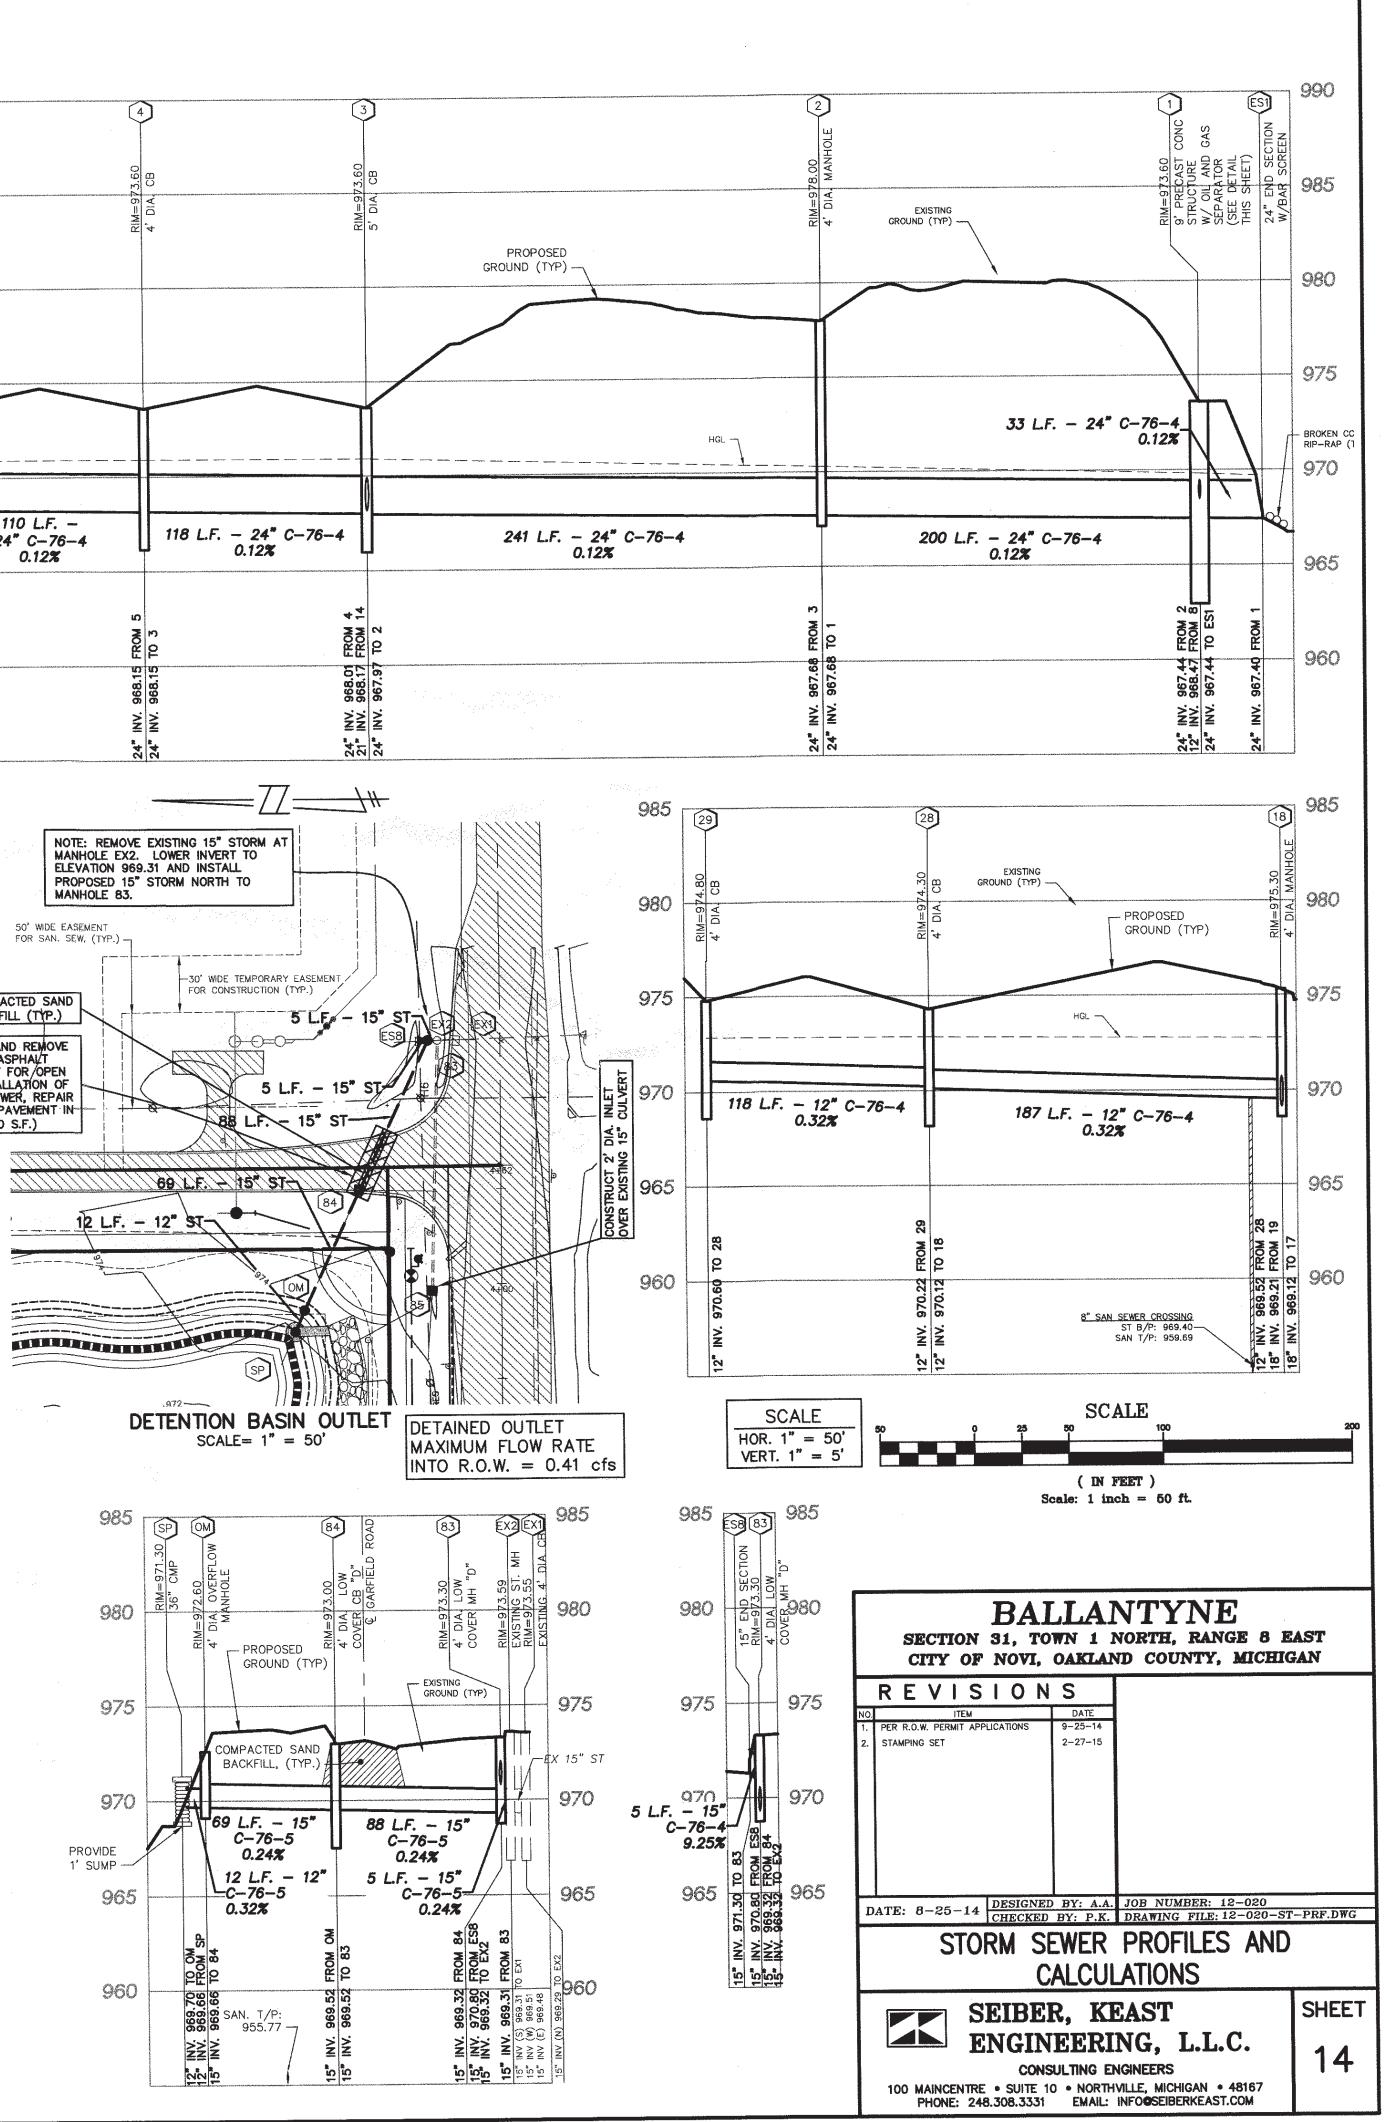


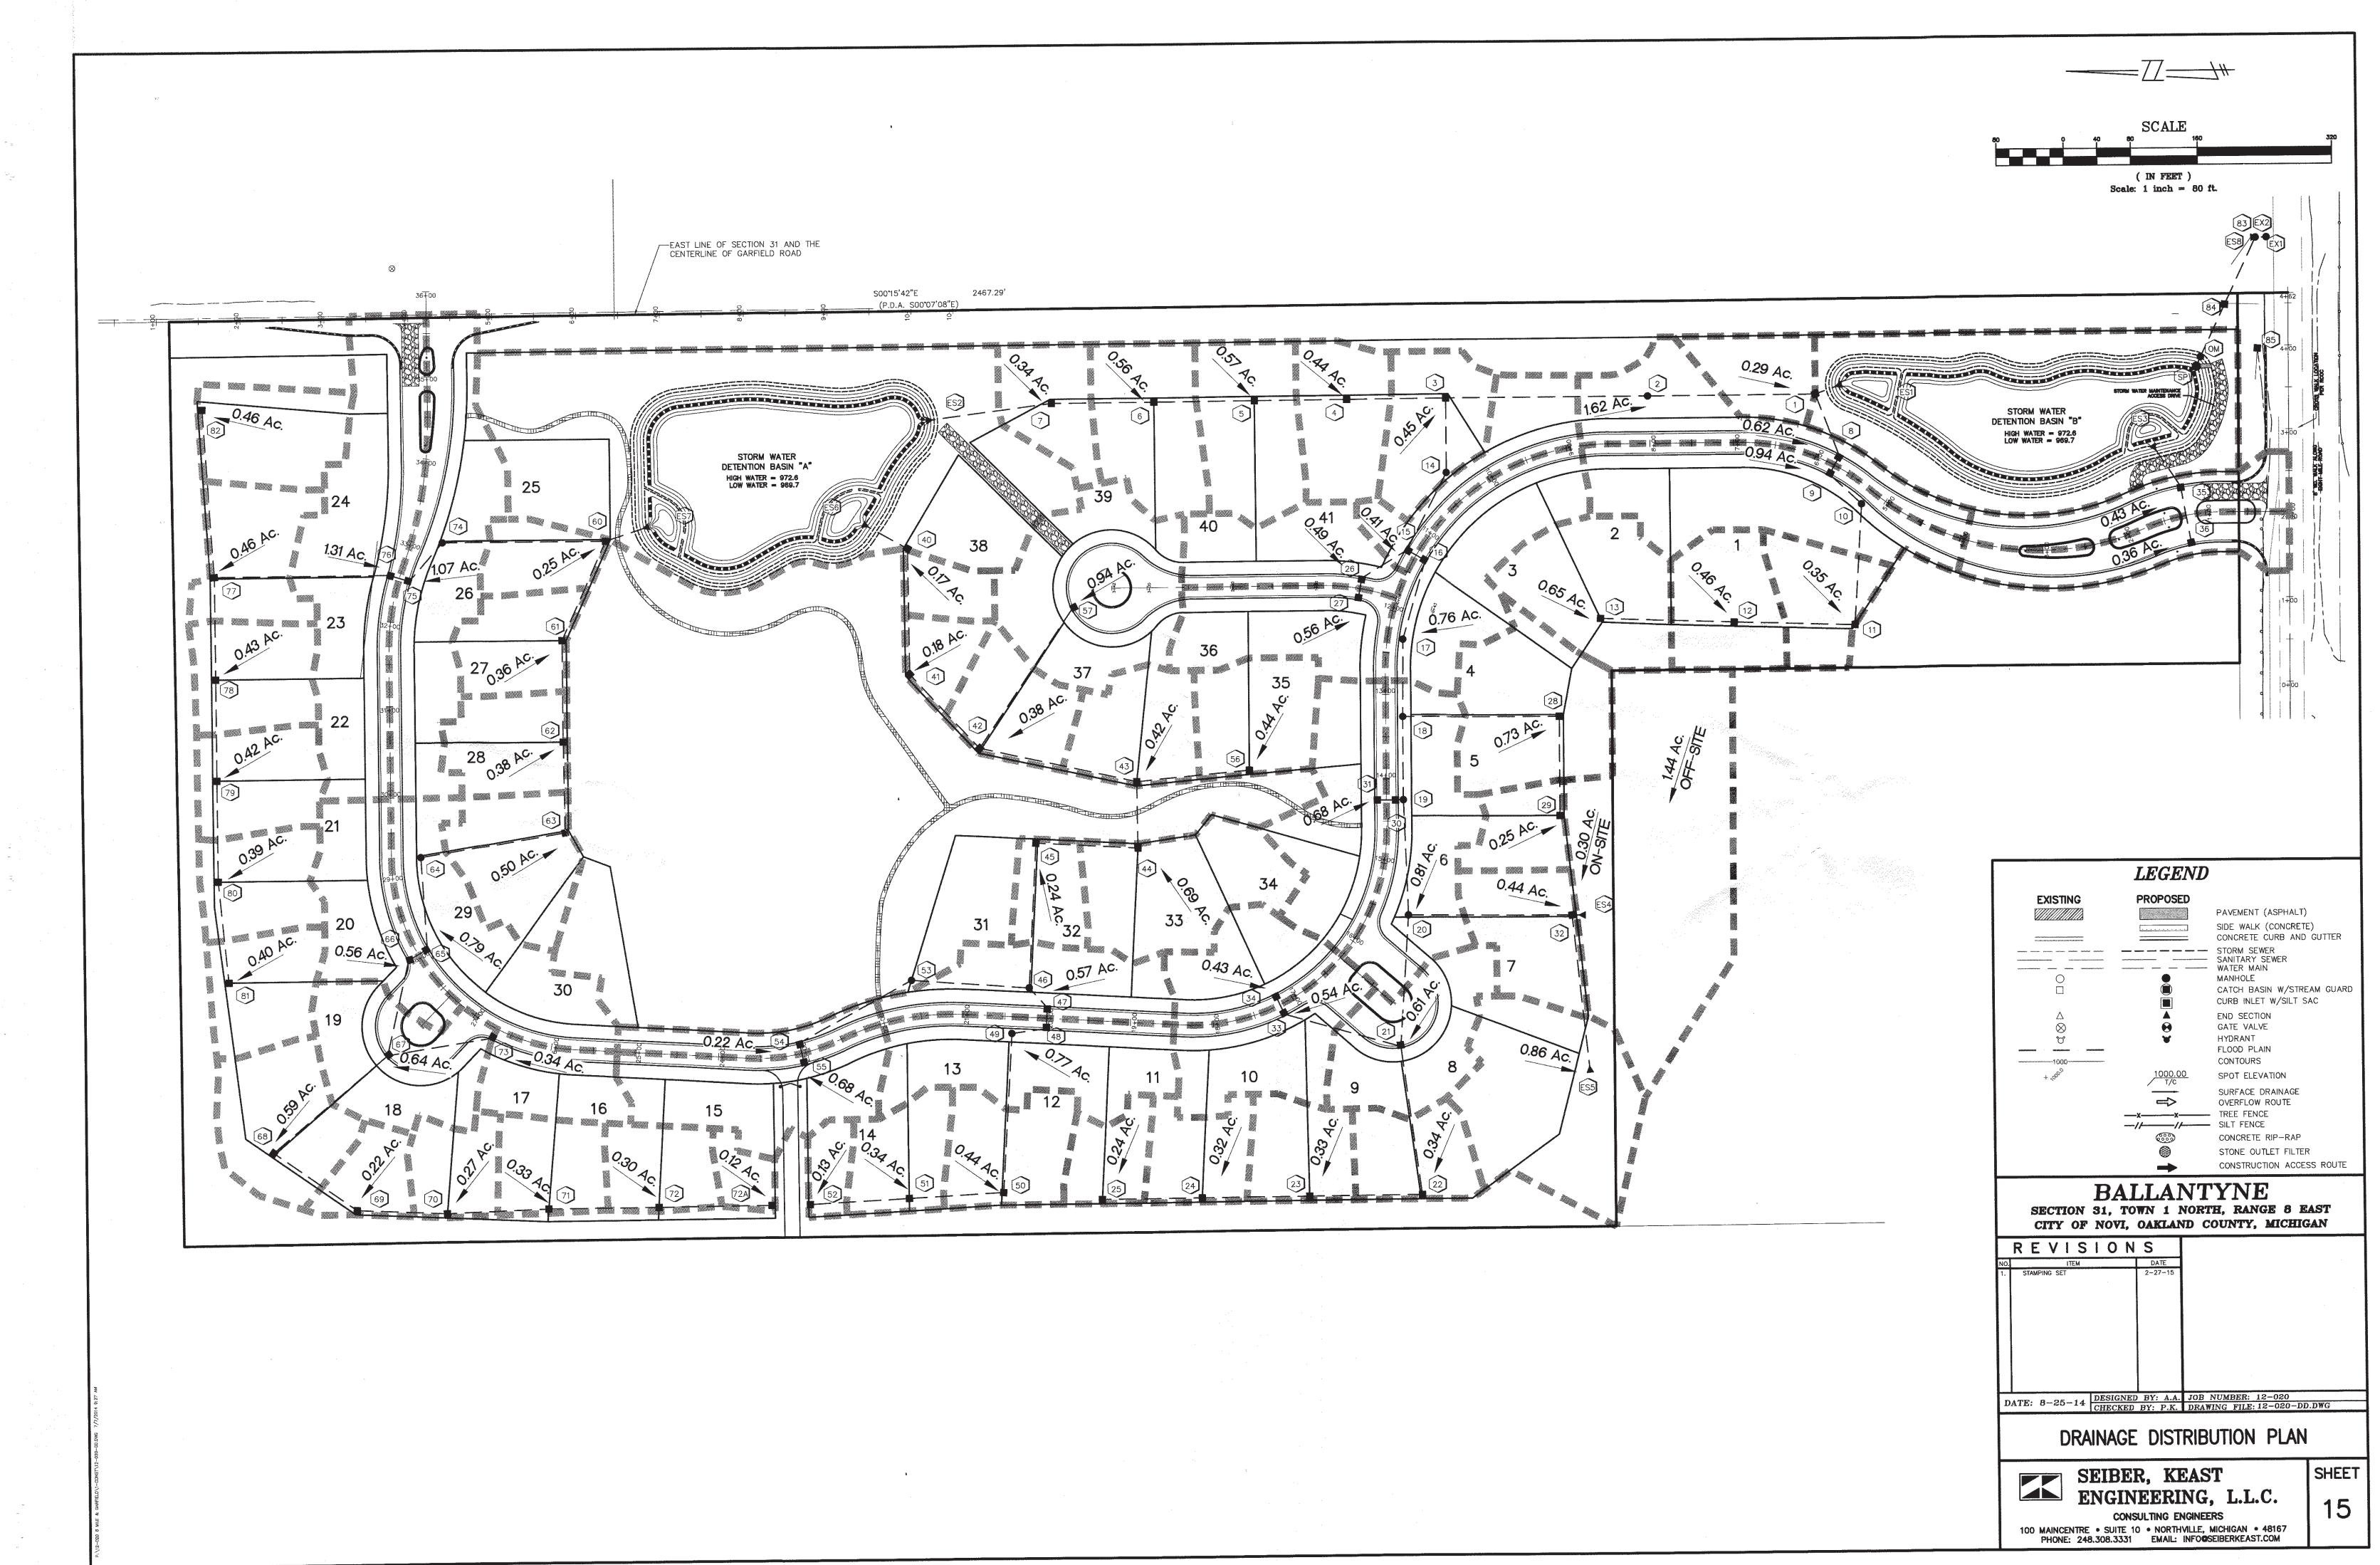


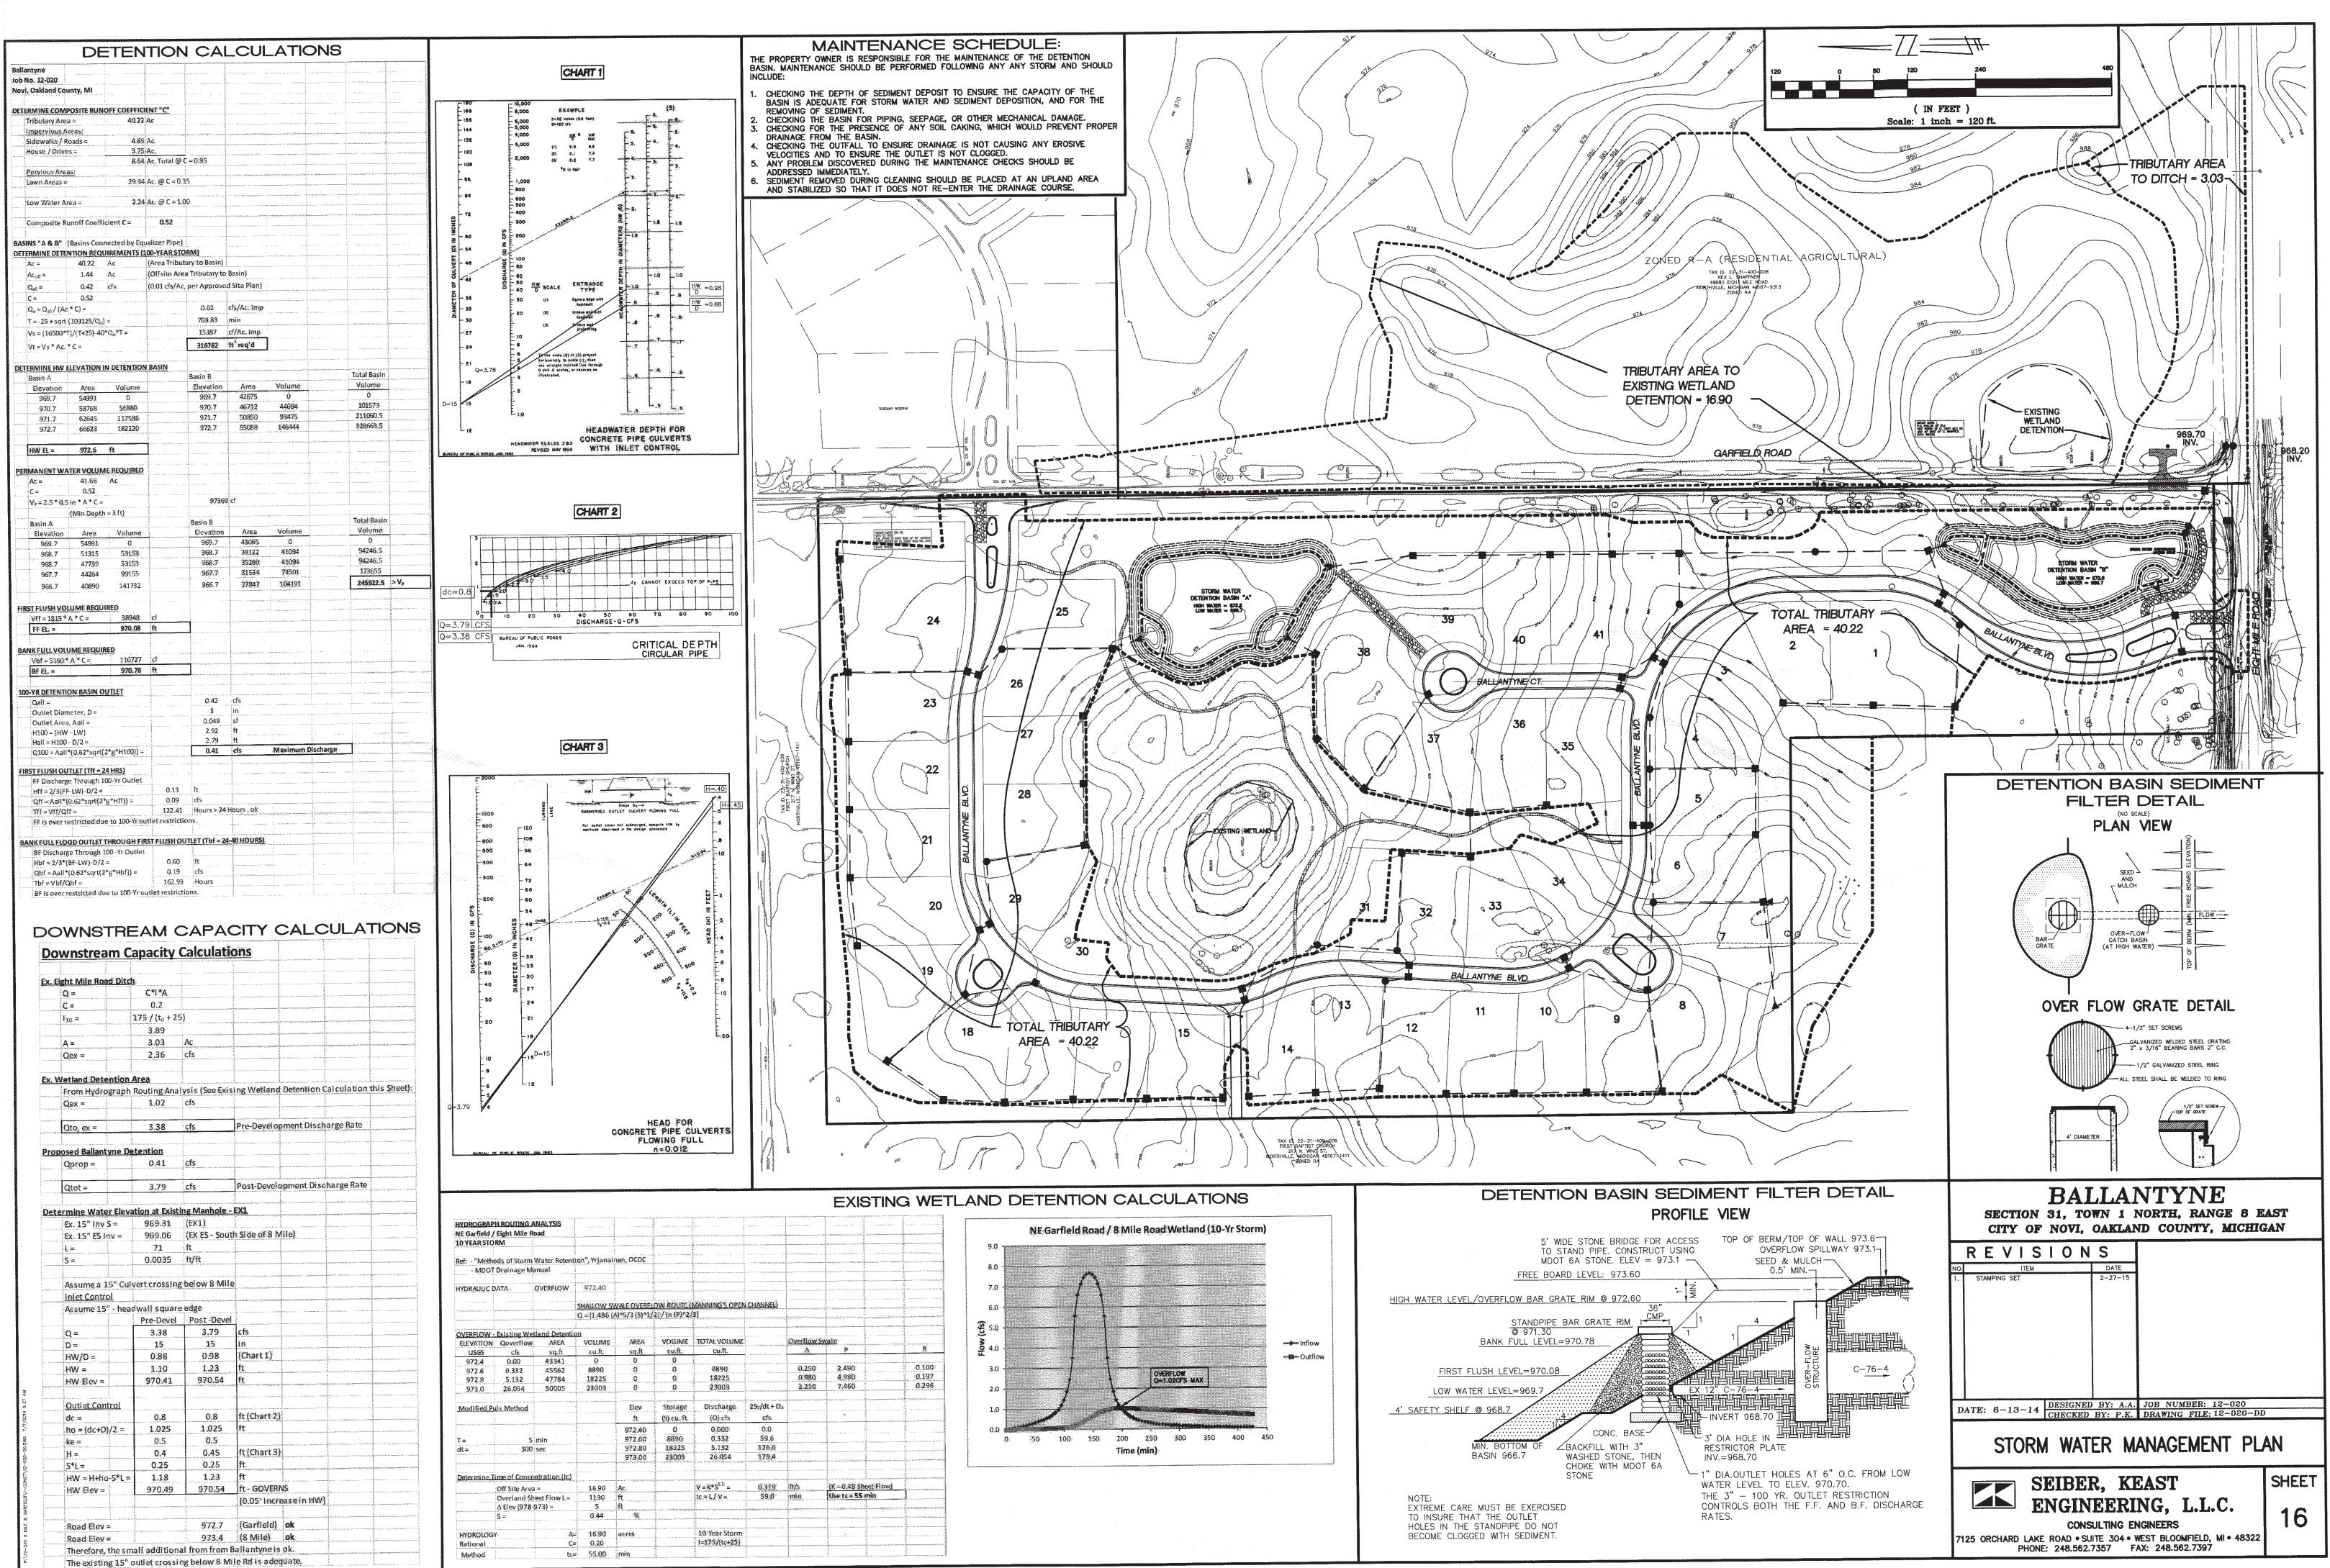


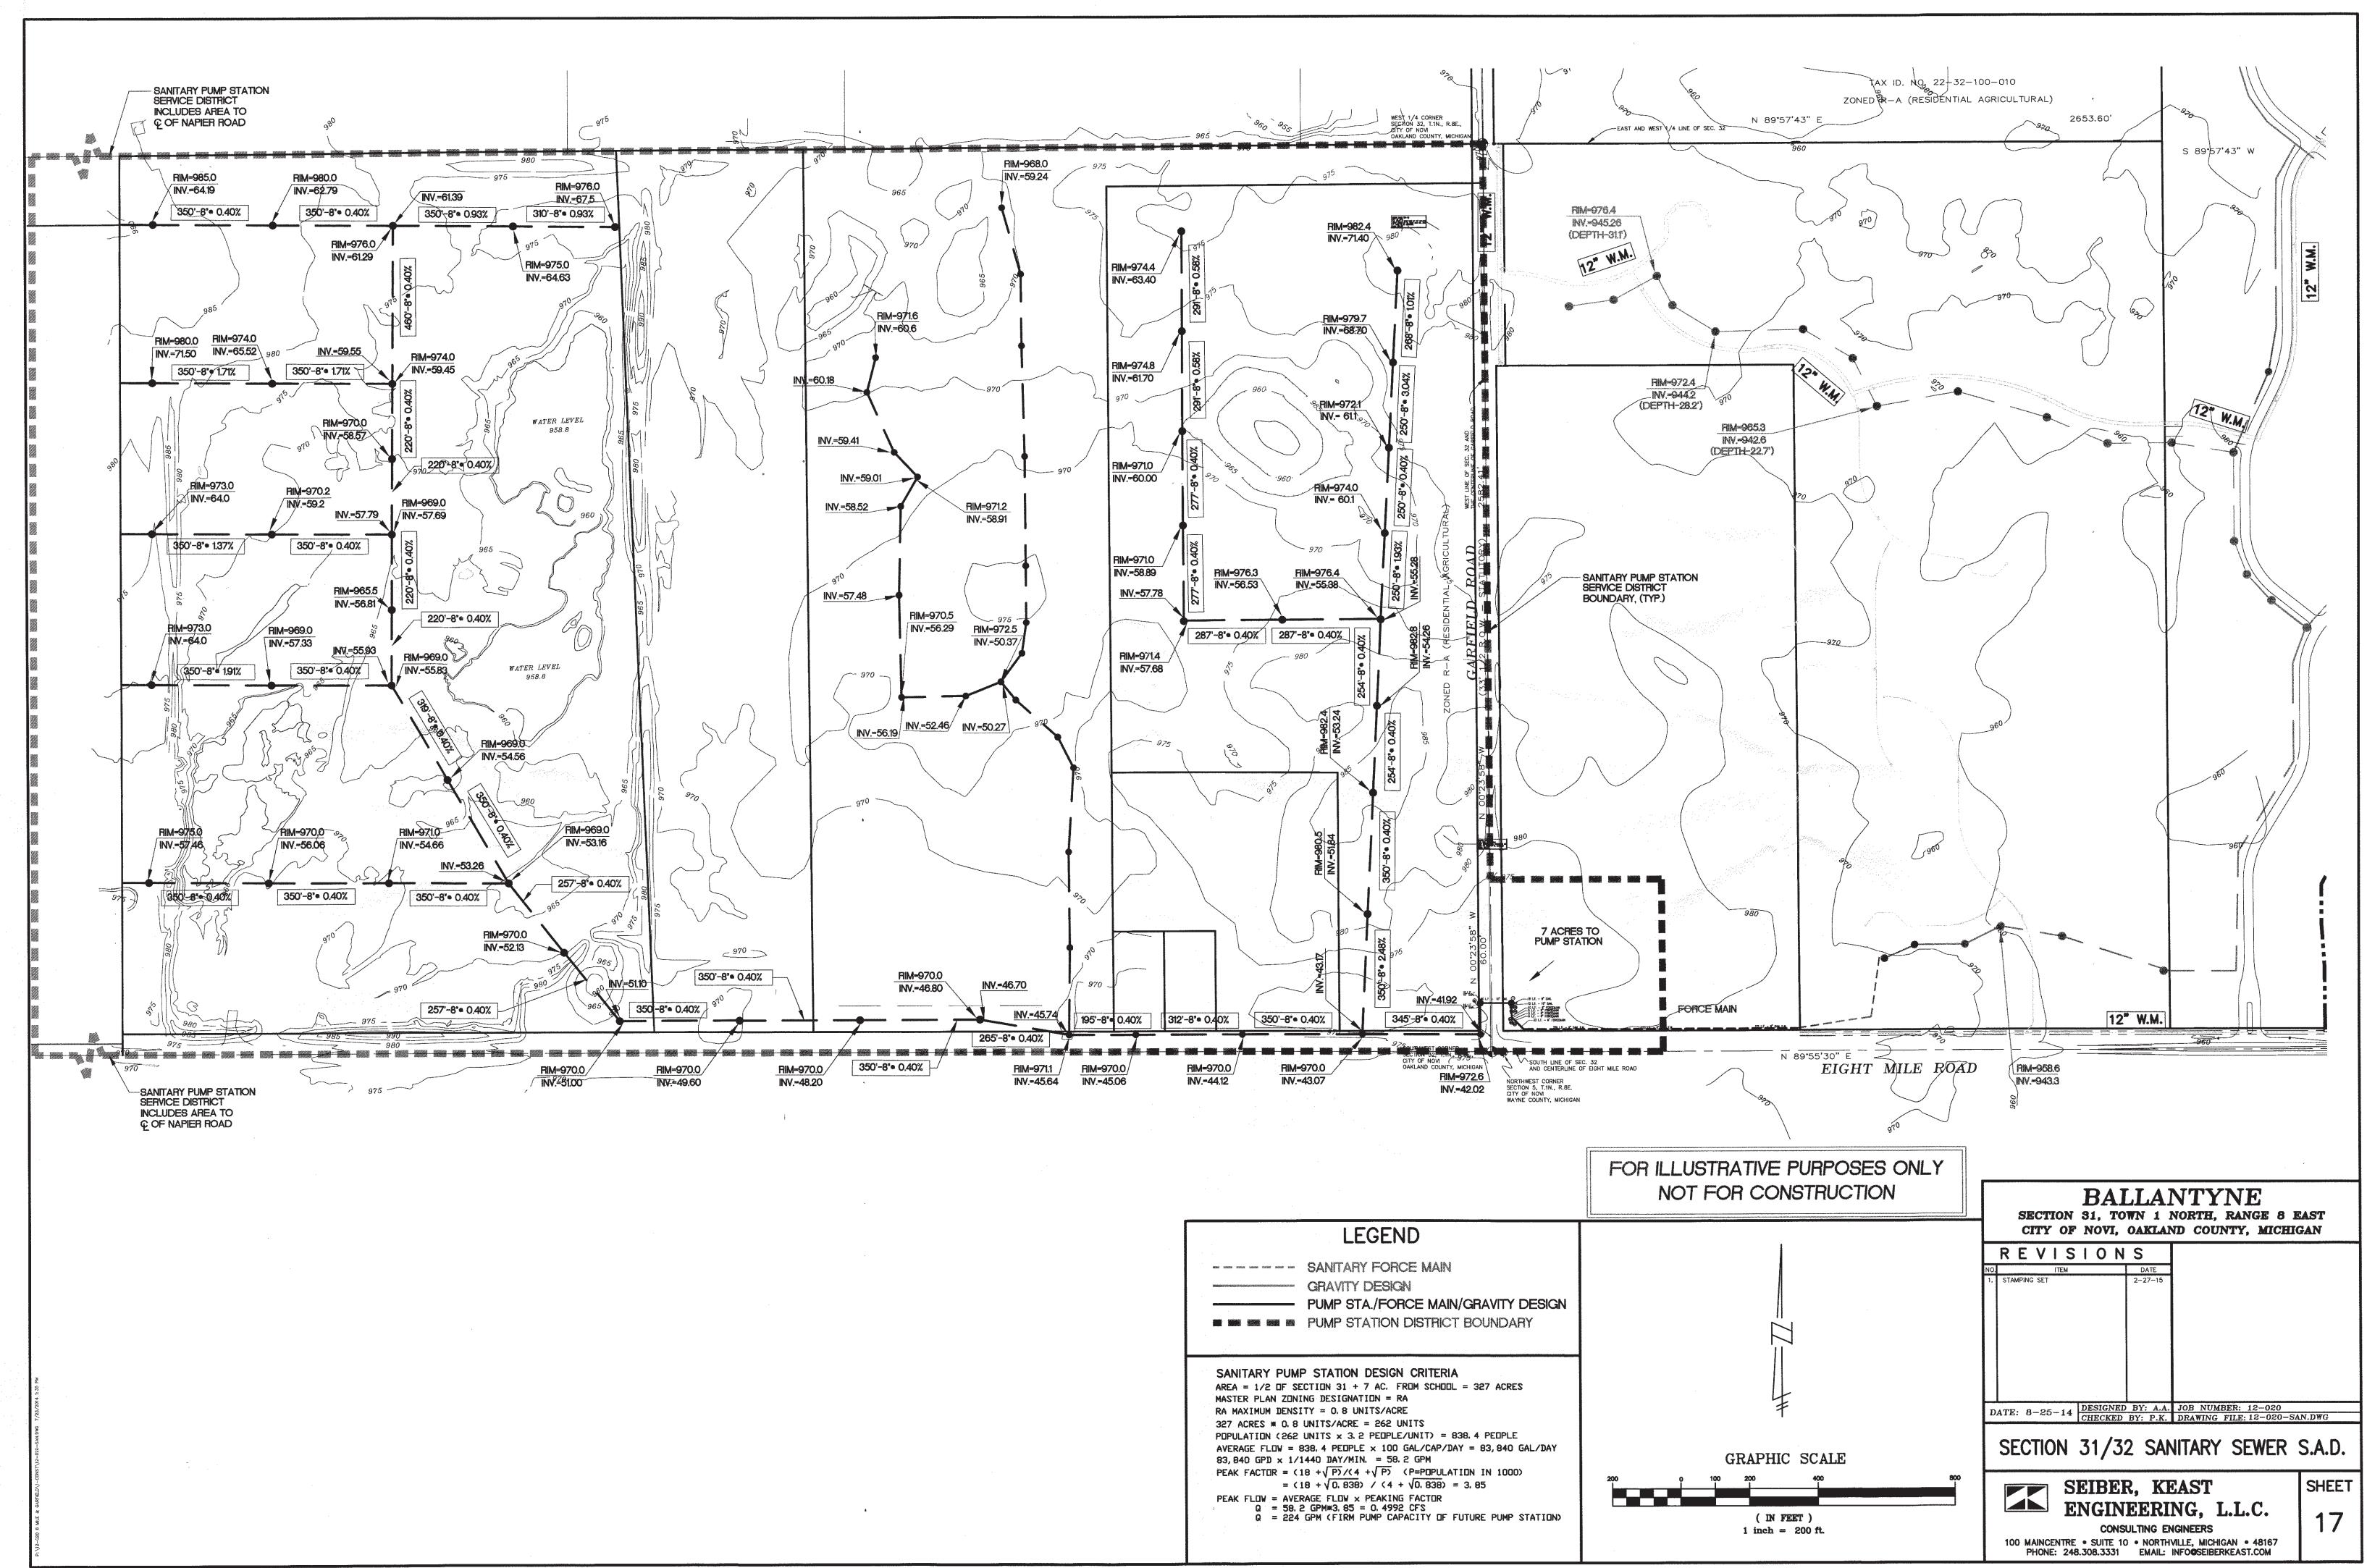


	LEGEND
	SANITARY FORCE MAIN GRAVITY DESIGN PUMP STA./FORCE MAIN/GRAVITY DESIGN PUMP STATION DISTRICT BOUNDARY
AREA = 1/2 DF SE MASTER PLAN ZONI	P STATION DESIGN CRITERIA CTILIN 31 + 7 AC. FRUM SCHUUL = 327 ACRES ING DESIGNATION = RA ITY = 0.8 UNITS/ACRE

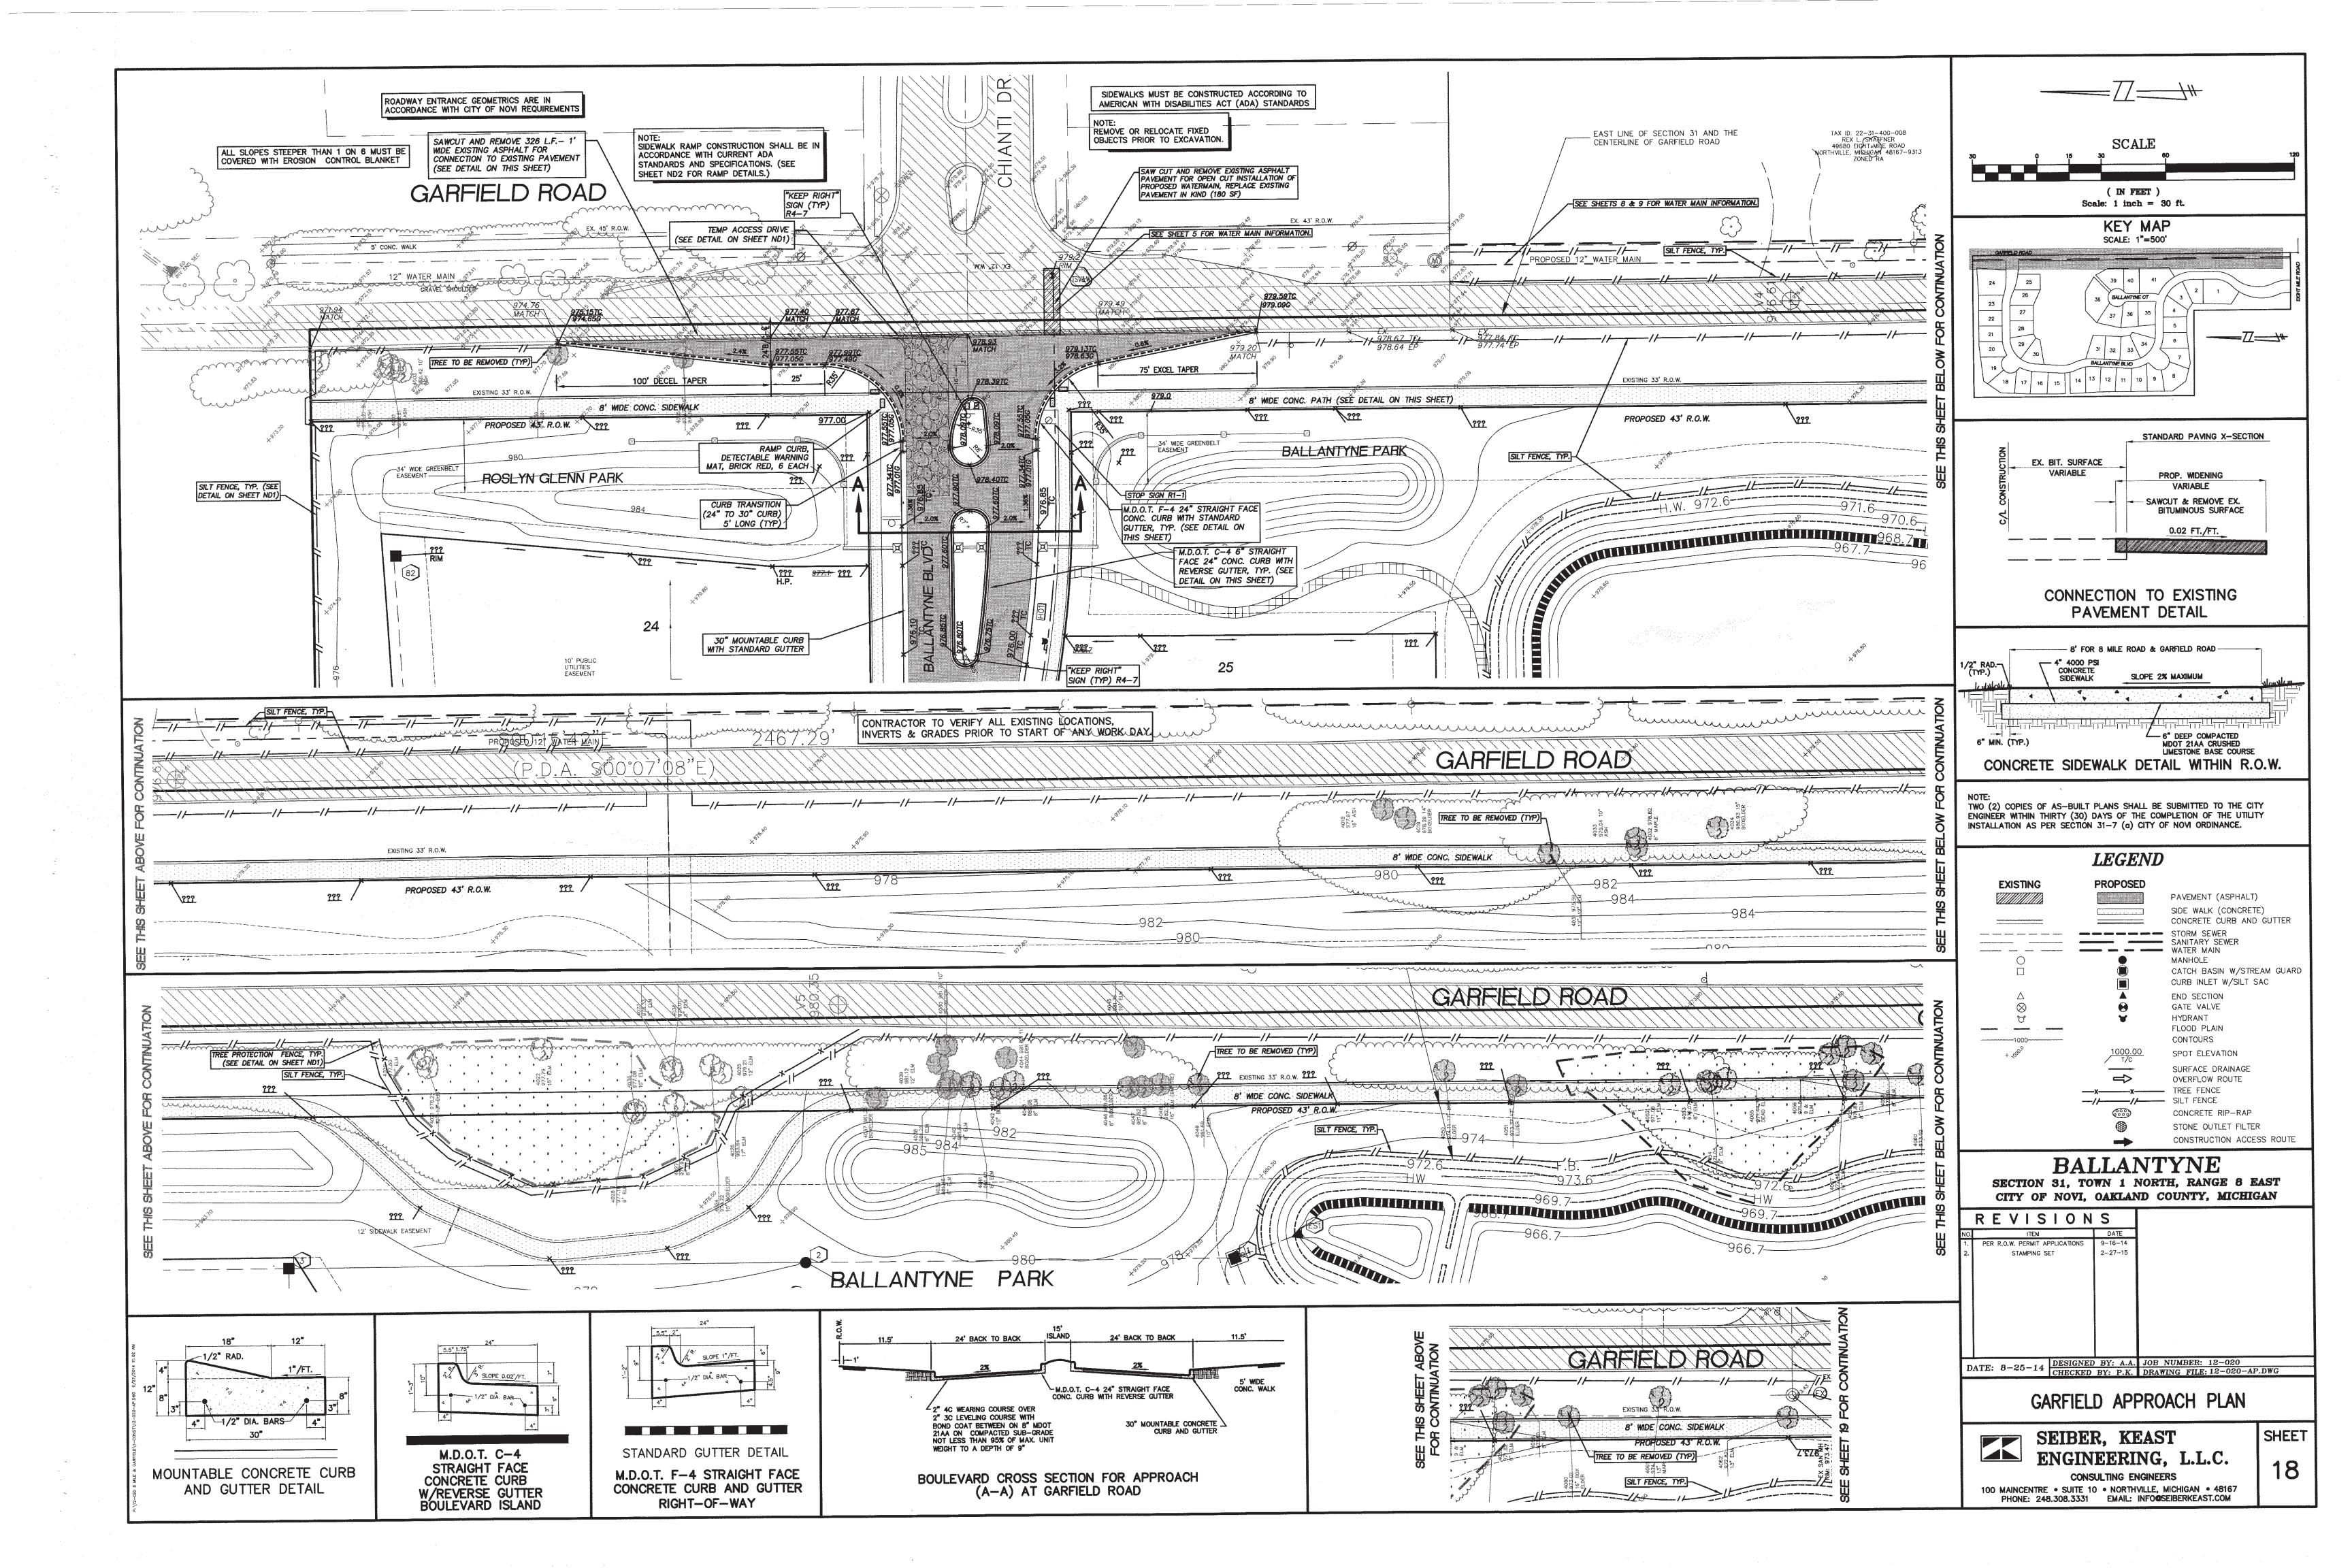

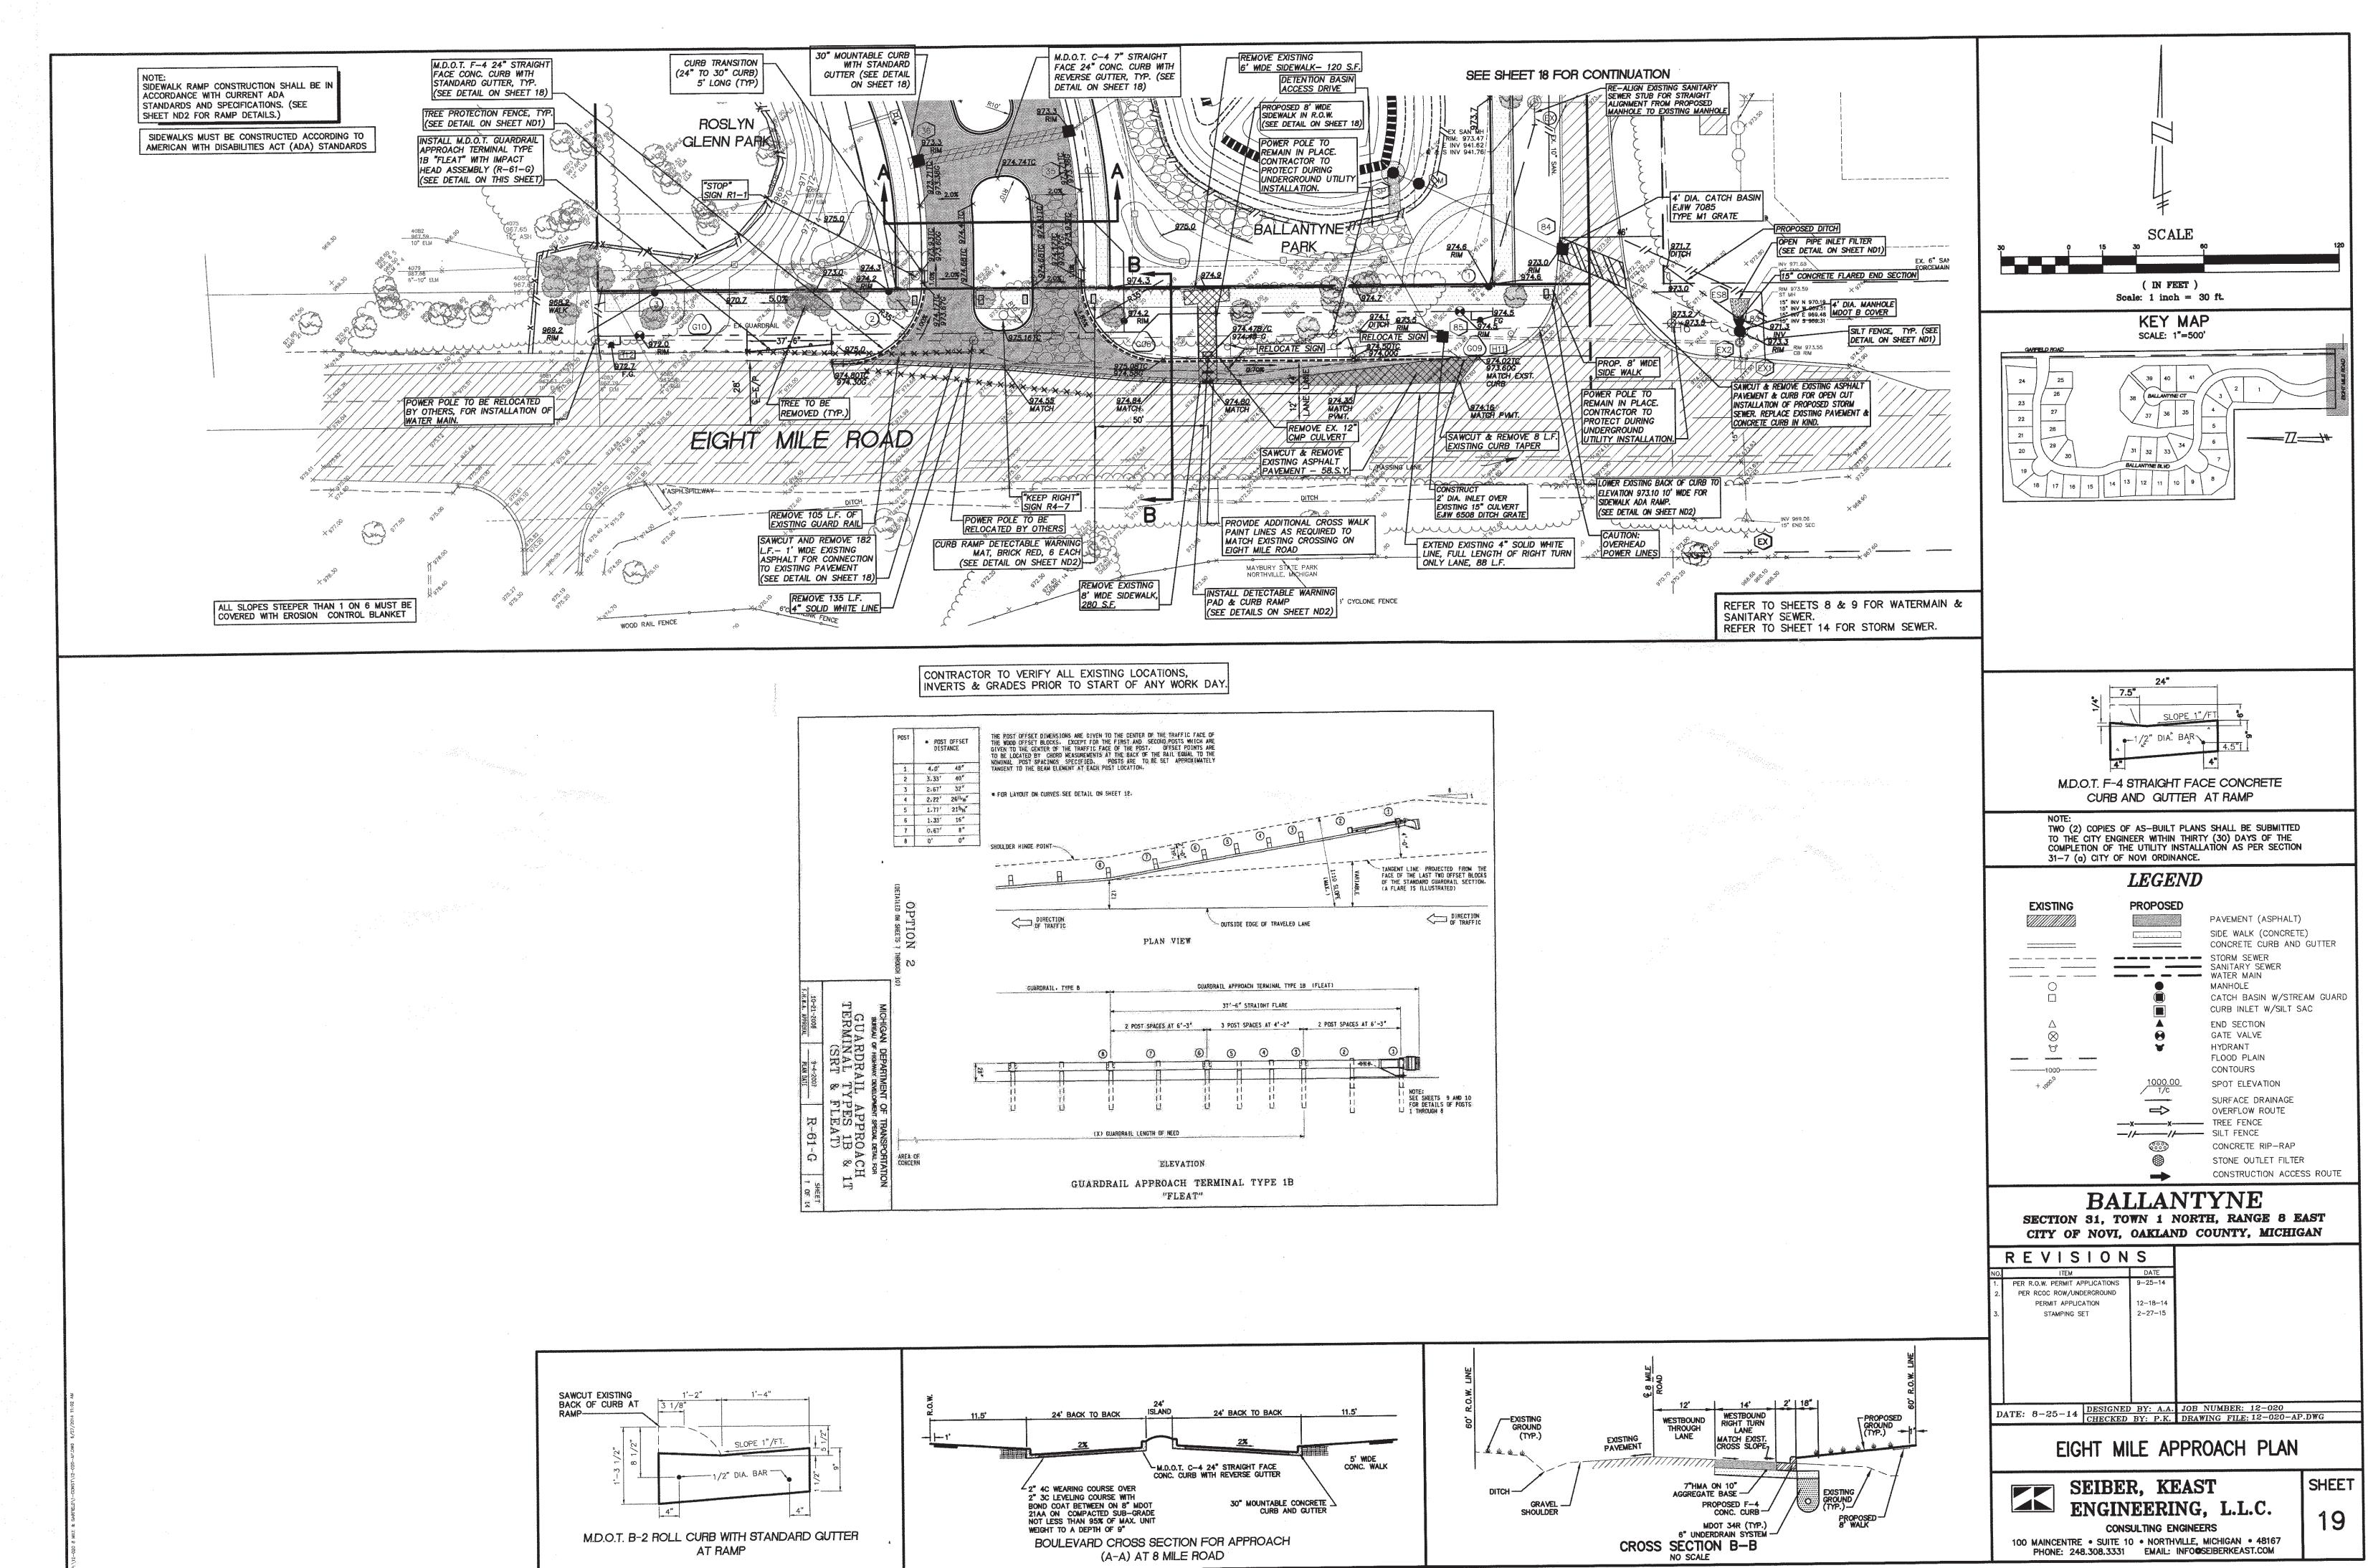

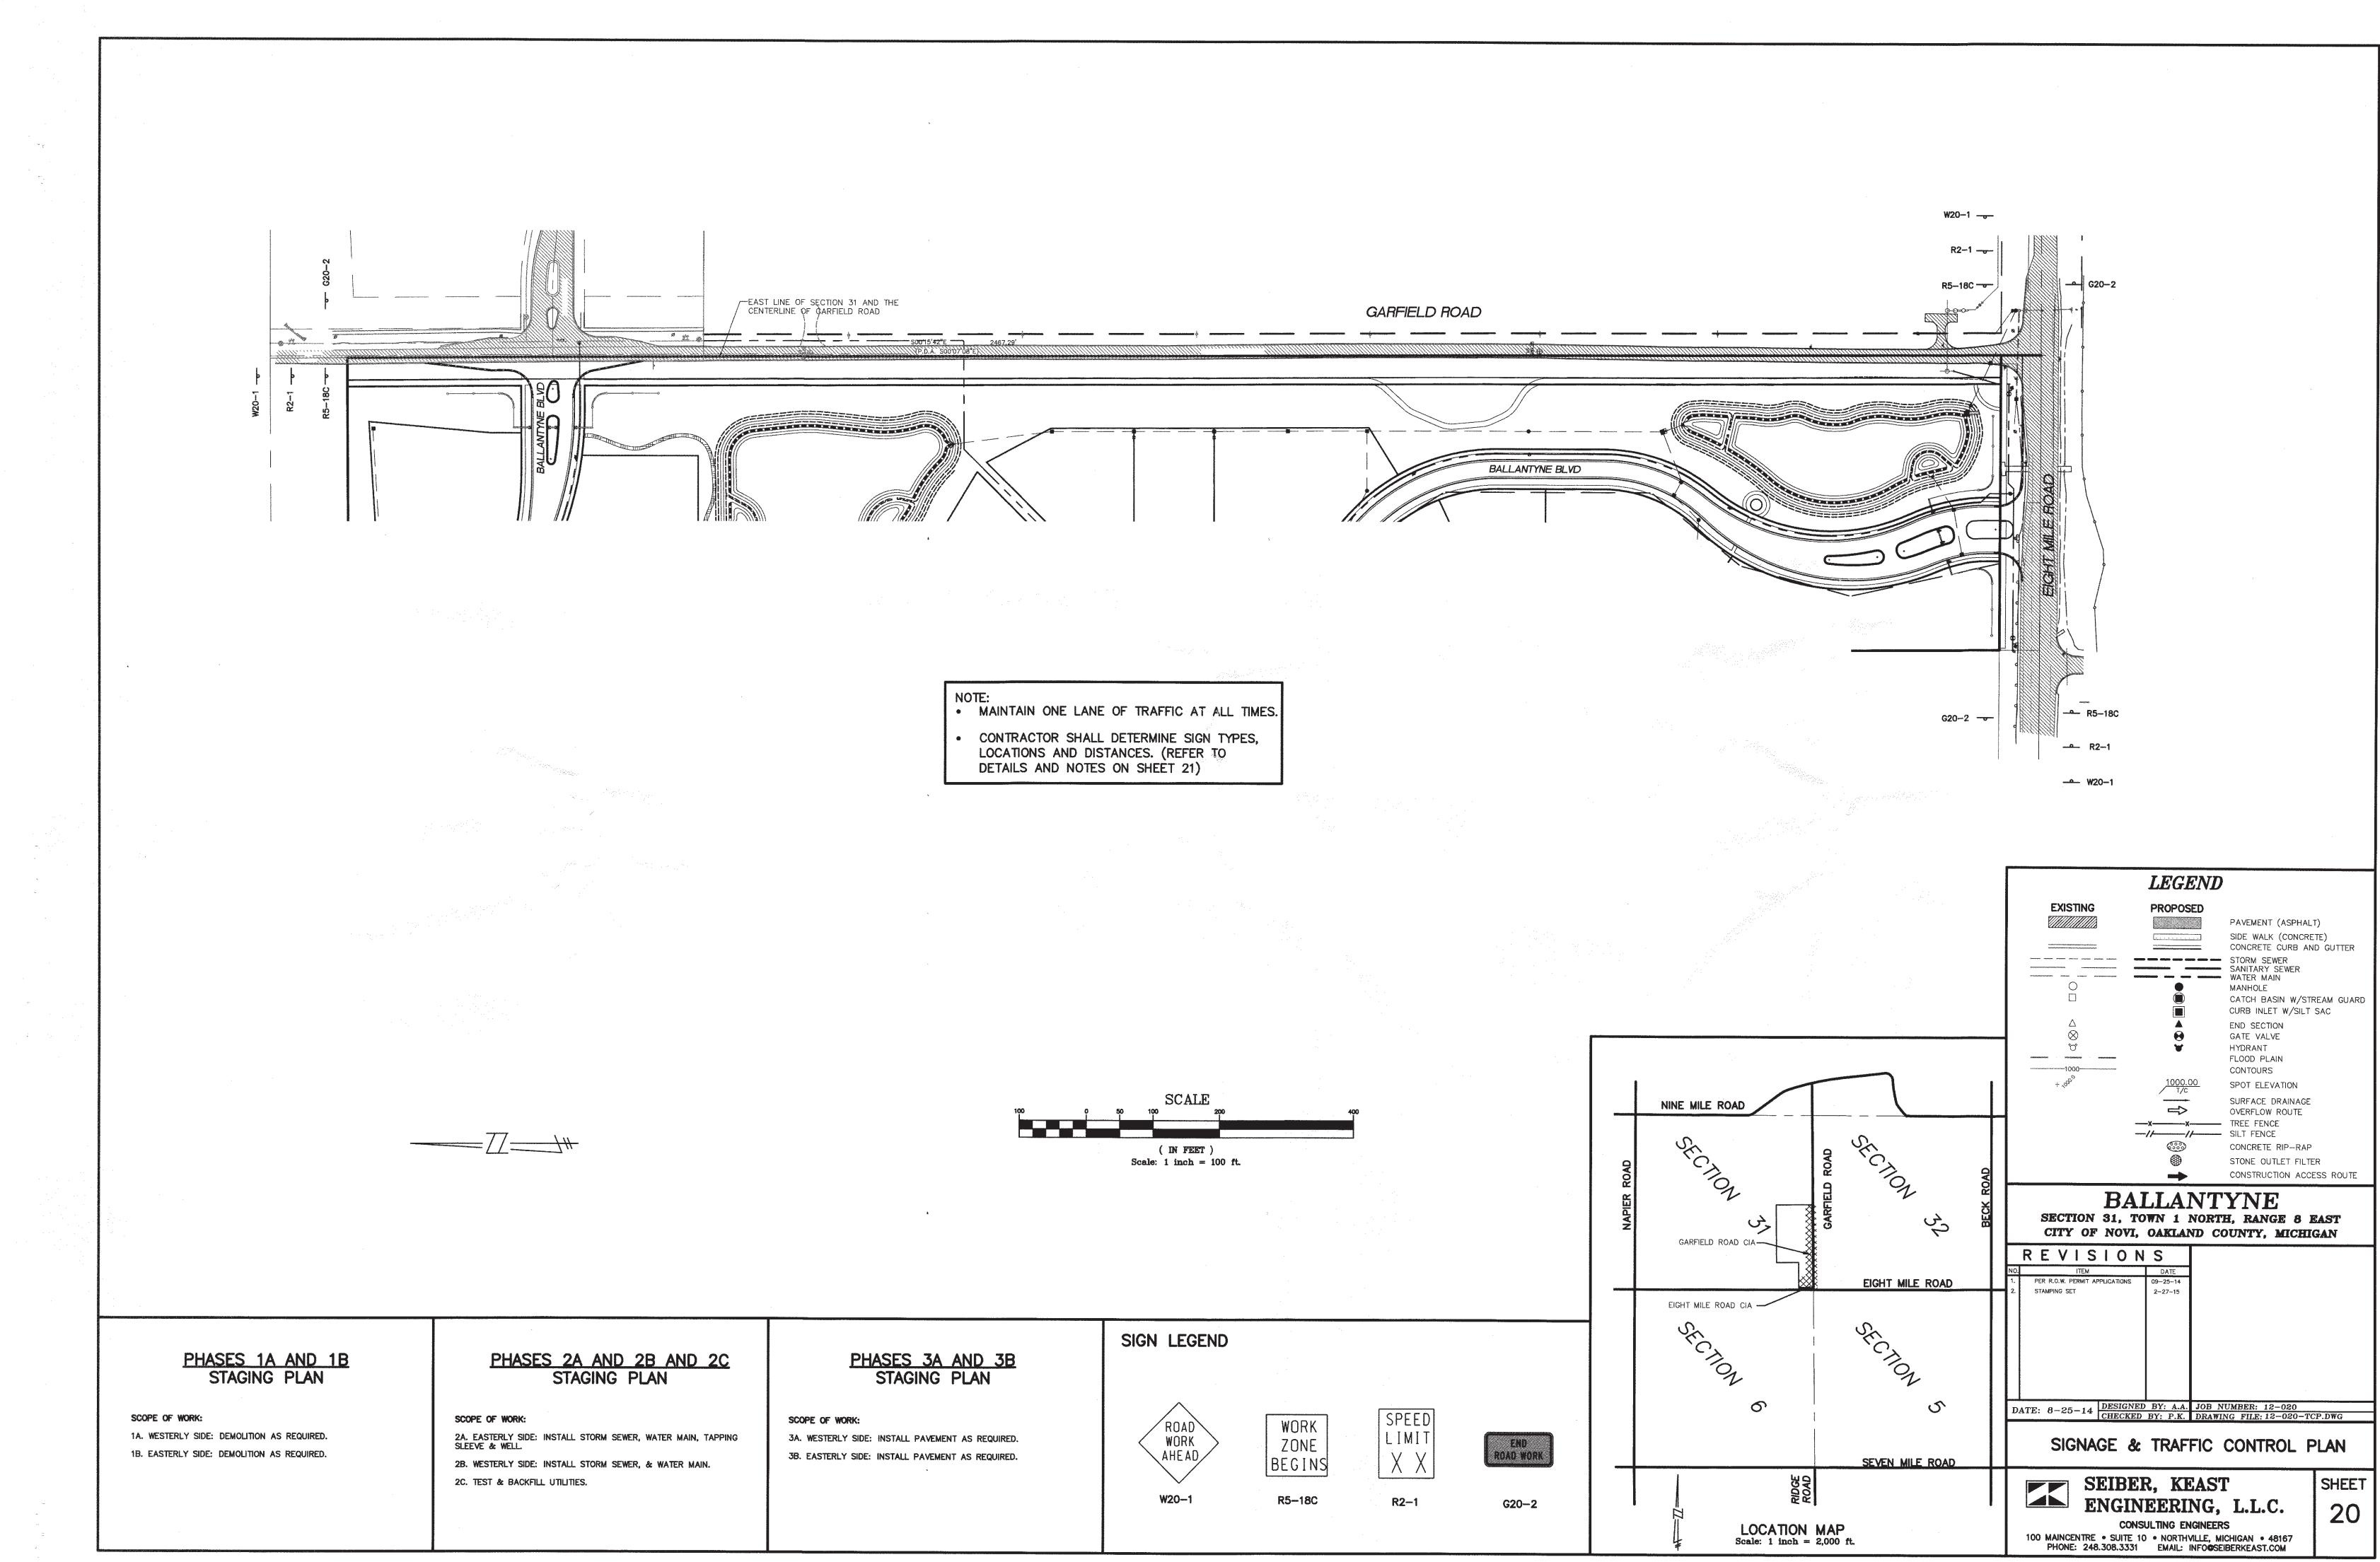

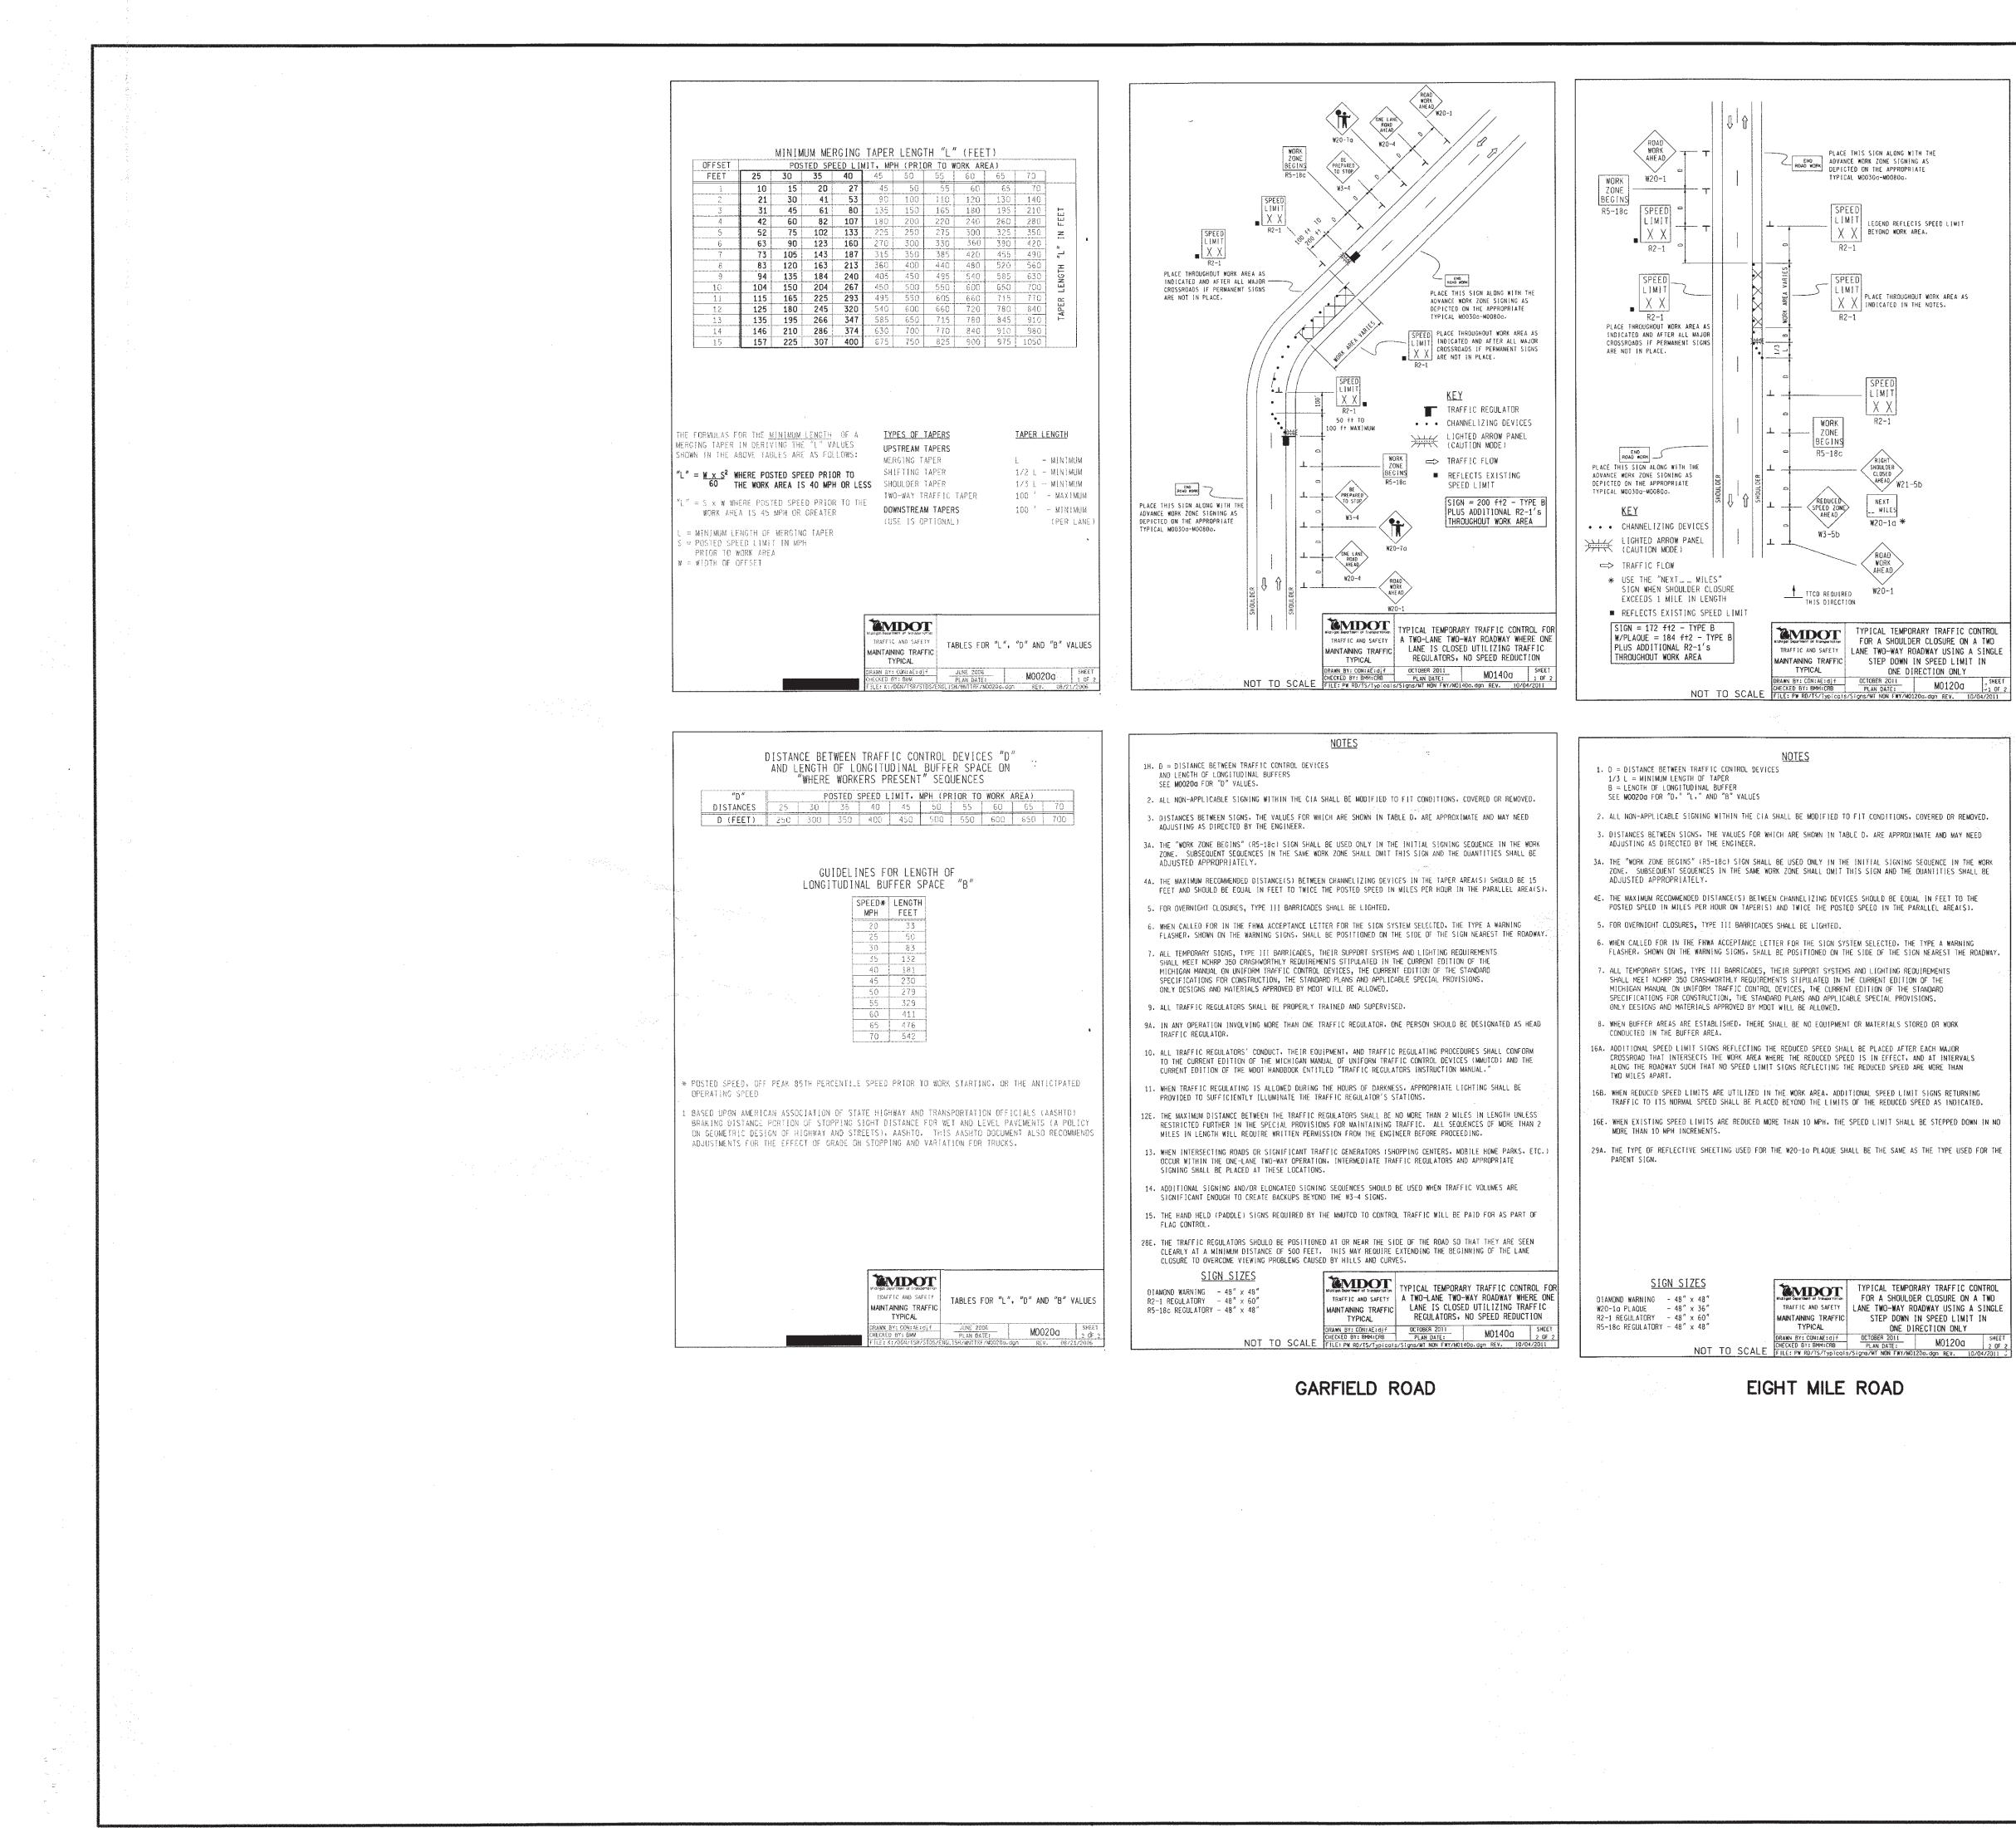

SPECIAL PROVISION FOR MAINTAINING TRAFFIC NARRATIVE

A. DESCRIPTION. TRAFFIC SHALL BE MAINTAINED BY THE CONTRACTOR THROUGHOUT THE PROJECT IN ACCORDANCE TO SECTIONS 104.11. AND 812 OF THE MDOT 2012 STANDARD SPECIFICATIONS FOR CONSTRUCTION, INCLUDING ANY SUPPLEMENTAL SPECIFICATIONS, AND AS

THE CONTRACTOR SHALL NOTIFY THE ENGINEER AND CITY OF NOVI A MINIMUM OF 72 BUSINESS HOURS PRIOR TO THE IMPLEMENTATION OF ANY DETOURS, ROAD CLOSURES, OR LANE CLOSURES OR MAJOR TRAFFIC SHIFTS.

THE CONTRACTOR SHALL COORDINATE HIS OPERATIONS WITH CONTRACTORS PERFORMING WORK ON OTHER PROJECTS WITHIN OR ADJACENT TO THE CONSTRUCTION INFLUENCE AREA (CIA) OR ADJOINING AREAS TO AVOID CONFLICTS IN THE MAINTENANCE OF TRAFFIC, CONSTRUCTION SIGNING, AND TO PROVIDE FOR THE ORDERLY PROGRESS OF CONTRACT WORK.

CITY OF NOVI MAINTENANCE CREWS AND/OR CONTRACT MAINTENANCE AGENCIES MAY PERFORM MAINTENANCE WORK WITHIN OR ADJACENT TO THE CONSTRUCTION INFLUENCE AREA (CIA). THE CITY AND/OR CONTRACT MAINTENANCE AGENCY WILL COORDINATE THEIR OPERATIONS WITH THE OWNER TO MINIMIZE THE INTERFERENCE TO THE CONTRACTOR.

1. CONSTRUCTION INFLUENCE AREA (CIA). THE C.I.A. SHALL INCLUDE THE ENTIRE CONSTRUCTION LIMITS AS SHOWN ON THE PLANS WITHIN THE RIGHT-OF-WAY OF THE ABOVE-MENTIONED ROUTES. THE C.I.A. SHALL ALSO INCLUDE THE AREA WITHIN THE RIGHT-OF-WAY OF ALL INTERSECTING STREETS 500 FEET.

2. TRAFFIC RESTRICTIONS. DURING THE COURSE OF CONSTRUCTION, THE CONTRACTOR SHALL ACCOMMODATE BOTH LOCAL VEHICULAR AND PEDESTRIAN TRAFFIC ALONG THE ROADS. PROVISIONS SHALL BE MADE TO MAINTAIN ACCESS FOR EMERGENCY VEHICLES, SCHOOL BUSES AND WASTE COLLECTION VEHICLES AT ALL TIMES. WHERE POSSIBLE AND WHEN DIRECTED BY THE CITY ENGINEER, ALL STREETS MUST BE LEFT OPEN TO TRAFFIC WHEN NOT WORKING ON THE PROJECT (I.E. WEEKENDS, HOLIDAYS, NIGHTS) UNLESS AUTHORIZED BY THE CITY

EIGHT MILE ROAD SHALL REMAIN OPEN TO TRAFFIC DURING THE CONSTRUCTION PERIOD. GARFIELD ROAD: TWO-WAY TRAFFIC ON ONE LANE SHALL BE MAINTAINED, UTILIZING FLAG CONTROL, WITH PROPER SIGNING, DURING ANY PERIODS OF TRAFFIC INTERFERENCE. TRAFFIC SHALL BE MAINTAINED ON ALL DRIVEWAYS THROUGHOUT THE CONSTRUCTION

PERIOD. TEMPORARY FLAGGING OPERATIONS SHALL BE LIMITED TO A TRAFFIC DELAY OF LESS THAN 10 MINUTES.

THE MINIMUM TRAVELED LANE WIDTH SHALL BE 10 FEET ON ALL PORTIONS OF THE ROADWAY, WHICH ARE OPEN TO TRAFFIC DURING CONSTRUCTION.

ALL LANE CLOSURES SHALL ORIGINATE AND CONTINUE THROUGH THE SAME SIDE OF THE ROADWAY. NO CONFLICTING LANE CLOSURES SHALL BE PERMITTED. THE CONTRACTOR SHALL NOT BE PERMITTED TO SWITCH FROM THE RIGHT LANE TO THE LEFT LANE AND VICE-VERSA.

ACCESS TO ALL RESIDENCES AND BUSINESSES SHALL BE MAINTAINED EXCEPT AS AUTHORIZED BY THE CITY ENGINEER. NO DRIVEWAY ACCESS SHALL BE CLOSED WITHOUT PRIOR NOTIFICATION TO THE PROPERTY OWNER. B. MATERIALS

1. TRAFFIC CONTROL DEVICES. ALL TRAFFIC CONTROL DEVICES AND THEIR USAGE SHALL CONFORM TO THE MICHIGAN MANUAL OF UNIFORM TRAFFIC CONTROL DEVICES (MMUTCD), 2011 EDITION AS REVISED, AND AS SPECIFIED HEREIN. THE CONTRACTOR SHALL FURNISH, PLACE, AND MAINTAIN SIGNS, BARRICADES, PLASTIC DRUMS, LIGHTS AND MINOR TRAFFIC CONTROL DEVICES WITHIN THE C.I.A., AND UPON COMPLETION OF THE WORK, REMOVE THESE ITEMS FROM THE PROJECT.

WARNING, REGULATORY AND GUIDE SIGNS NOT REQUIRED FOR A PARTICULAR WORK OPERATION, SHALL BE REMOVED, COMPLETELY COVERED, OR LAID DOWN WITH THE LEGS OFF, AS DIRECTED BY THE CITY ENGINEER.

TEMPORARY SIGNS THAT ARE TO REMAIN IN PLACE FOR 30 DAYS OR MORE SHALL BE INSTALLED ON PERMANENT POST MOUNTS PER MDOT SPECIAL DETAIL WZD-100-A AND AS DIRECTED BY THE CITY. ALL OTHER SIGNS MAY BE INSTALLED ON PORTABLE SUPPORTS. ALL TRAFFIC CONTROL DEVICES MOVED TO FACILITATE THE CONTRACTORS OPERATION SHALL BE REPLACED AT THE END OF THE

WORKDAY. THE CONTRACTOR SHALL ROUTINELY MAINTAIN THE TRAFFIC CONTROL DEVICES INCLUDING, BUT NOT LIMITED TO PROPER PLACEMENT, WEIGHTED WITH SANDBAGS, REPLACEMENT OF LIGHTS AND REPLACING DAMAGED DEVICES. THE CONTRACTOR SHALL BE RESPONSIBLE FOR PROTECTING THE WORK AREA AND SHALL SUPPLY THE NECESSARY TRAFFIC CONTROL DEVICES APART FROM THOSE CALLED FOR ON THE PLANS TO DELINEATE THE WORK AREA FROM ADJACENT PROPERTY. THE LOCATION FOR STORAGE OF MATERIALS AND EQUIPMENT SHALL BE AS APPROVED BY THE CITY. TRAFFIC CONTROL DEVICES USED TO DELINEATE THE WORK AREA FROM THE TRAVELED WAY MAY BE PLACED ON THE MILLED SURFACE TO MAINTAIN 10 FT MINIMUM LANES AS DIRECTED BY THE ENGINEER.

2. BARRICADES, BARRICADES AND TRAFFIC CONES NECESSARY FOR TRAFFIC CONTROL AND PUBLIC SAFETY SHALL BE FURNISHED AND ERECTED BY THE CONTRACTOR AS SHOWN ON THE PLANS OR AS DIRECTED BY THE CITY. THE BARRICADES SHALL BE LIGHTED AS SHOWN IN THE MOOT STANDARD SPECIFICATIONS FOR CONSTRUCTION AND THE MOST UPDATED EDITION OF THE CURRENT MMUTCD. TYPE III BARRICADES SHALL BE SUPPLEMENTED WITH TWO (2) TYPE C WARNING LIGHTS. ANY SIGNS REQUIRED AT TYPE III BARRICADE LOCATIONS SHALL BE MOUNTED ABOVE THE BARRICADE ON SEPARATE SIGN SUPPORTS BEHIND THE BARRICADE. ALL BARRICADES SHALL BE CLEANED AND ALL LIGHTS ON BARRICADES SHALL BE CHECKED ON A WEEKLY BASIS.

3. TEMPORARY SIGNS. ROADWORK AHEAD (W20-1) SIGNS SHALL BE PLACED ON ALL INTERSECTING SIDE STREETS 500 FEET FROM C.I.A.

ALL DIAMOND-SHAPED WARNING SIGNS SHALL BE 48 INCH X 48 INCH MOUNTED AT A 7 FOOT MINIMUM BOTTOM HEIGHT UNLESS OTHERWISE SPECIFIED IN THE TYPICALS.

4. TRAFFIC CONTROL SHALL BE IN ACCORDANCE WITH THE FOLLOWING MDOT TYPICALS:

TABLES FOR "L". "D" AND "B" VALUES (MOO2OA) (AS SHOWN ON THIS PLAN)

G20 SERIES. INJURE KILL. DOUBLE FINES. ADVANCED SIGNING TREATMENTS (MOO40A)

TYPICAL TEMPORARY TRAFFIC CONTROL FOR A TWO-LANE TWO-WAY ROADWAY WHERE ONE LANE IS CLOSED UTILIZING TRAFFIC REGULATORS. NO SPEED REDUCTION (MO140a) (AS SHOWN ON THIS PLAN)

TYPICAL TEMPORARY TRAFFIC CONTROL FOR A SHOULDER CLOSURE ON A TWO LANE TWO-WAY ROADWAY USING A SINGLE STEP DOWN IN SPEED LIMIT IN ONE DIRECTION ONLY (MO120A) (AS SHOWN ON THIS PLAN) GROUND DRIVEN SIGN SUPPORTS FOR TEMPORARY SIGNS (WZD-100-A)

TEMPORARY TRAFFIC CONTROL DEVICES (WZD-125-E)

C. OTHER REQUIREMENTS.

REMOVE OR RELOCATE FIXED

OBJECTS PRIOR TO EXCAVATION.

SPECIFIED HERE.

1. TRUCK HAUL ROUTES. TRUCK HAUL ROUTES SELECTED BY THE CONTRACTOR MUST BE SUBMITTED TO THE CITY ENGINEER FOR APPROVAL PRIOR TO THE START OF CONSTRUCTION AND ARE SUBJECT TO REGULATIONS OF THE CITY OF NOM. THE CONTRACTOR SHALL NOT USE THE CITY SIDE STREETS FOR TRANSPORTING OF MATERIALS TO OR FROM THE PROJECT TO AVOID TRAFFIC BACKUPS.

2. WORK HOURS. NORMAL WORKING HOURS WITHIN THE CITY OF NOVI ARE 7:00 AM TO 7:00 PM, MONDAY THROUGH SATURDAY. IF THE CONTRACTOR NEEDS TO SCHEDULE ANY WORK BEYOND THESE HOURS, THE CONTRACTOR MUST SUBMIT THIS REQUEST IN WRITING TO THE CITY ENGINEER.

3. SIDEWALK CLOSURES AND PEDESTRIAN ACCESS. IN ALL PUBLIC SIDEWALK AREAS BEING RECONSTRUCTED THE CONTRACTOR SHALL PLACE PLASTIC DRUMS ADJACENT TO THE LIMITS OF SIDEWALK CONSTRUCTION WITH A SIGN SIGNIFYING "SIDEWALK CLOSED". WHELE REQUIRED, THE CONTRACTOR SHALL ALSO PROVIDE A TEMPORARY PATH CONSISTING OF A HARD SURFACE THAT IS TRAVERSABLE BY A PERSON IN A WHEELCHAIR AS DIRECTED BY THE CITY ENGINEER. THE TEMPORARY PATH MUST BE A MINIMUM 4' WIDE AND MUST NOT EXCEED 5% LONGITUDINAL SLOPE AND A 2% CROSS SLOPE. THE TEMPORARY PATH WILL BE PAID FOR SEPARATELY AS HMA, 13A.

4. ADDITIONAL SIGNING. DURING CONSTRUCTION, ADDITIONAL SIGNS MAY BE REQUIRED TO BETTER MANAGE TRAFFIC. THE CONTRACTOR SHALL PROMPTLY BRING OUT THE REQUIRED SIGNS AS NEEDED BY THE ENGINEER AND PER THE MDOT FUSP 812J, TRAFFIC CONTROL AND COMPLIANCE.


5. GARBAGE COLLECTION. DURING CERTAIN STAGES OF THE CONSTRUCTION, THE CONTRACTOR WILL BE REQUIRED TO ASSIST BUSINESSES AND RESIDENTIAL PROPERTIES WITHIN THE PROJECT LIMITS IN DISPOSING OF GARBAGE TO THE GARBAGE COLLECTION VEHICLES WITHIN THE PROJECT LIMITS. BECAUSE THERE IS ONLY ONE LANE OF TRAFFIC OPEN IN EACH DIRECTION, THE CONTRACTOR SHALL ASSIST THE GARBAGE COLLECTION AGENCY SO AS NOT TO CAUSE UNDO TRAFFIC BACKUPS.


6. CLEANING ADJACENT STREET AND SIDEWALKS. DIRT, MUD, CONSTRUCTION MATERIALS, OR OTHER DEBRIS DEPOSITED ON PUBLIC SIDEWALKS OR STREETS AS THE RESULT OF SPILLING, TRACKING ON THE WHEELS OF TRUCKS OR CONSTRUCTION EQUIPMENT, OR BY OTHER ACTIONS OF THE CONTRACTOR, HIS EMPLOYEES, OR HIS SUBCONTRACTORS SHALL IMMEDIATELY BE REMOVED BY THE CONTRACTOR AND SHALL NOT BE PAID FOR SEPARATELY.


7. DUST CONTROL. THE CONTRACTOR SHALL APPLY A DUST PALLIATIVE WEEKLY OR AS REQUIRED BY THE CITY ENGINEER TO CONTROL DUST IN THIS AREA. NOTE:

BALLANTYNE SECTION 31, TOWN 1 NORTH, RANGE 8 EAST CITY OF NOVI, OAKLAND COUNTY, MICHIGAN REVISIONS DATE PER R.O.W. PERMIT APPLICATIONS 09-25-1-STAMPING SET 2-27-15 DATE: 8-25-14 DESIGNED BY: A.A. JOB NUMBER: 12-020 CHECKED BY: P.K. DRAWING FILE: 12-020-TCP.DWG SIGNAGE & TRAFFIC CONTROL NOTES & DETAILS SHEET SEIBER, KEAST ENGINEERING, L.L.C. 21 CONSULTING ENGINEERS 100 MAINCENTRE • SUITE 10 • NORTHVILLE, MICHIGAN • 48167 PHONE: 248.308.3331 EMAIL: INFOOSEIBERKEAST.COM



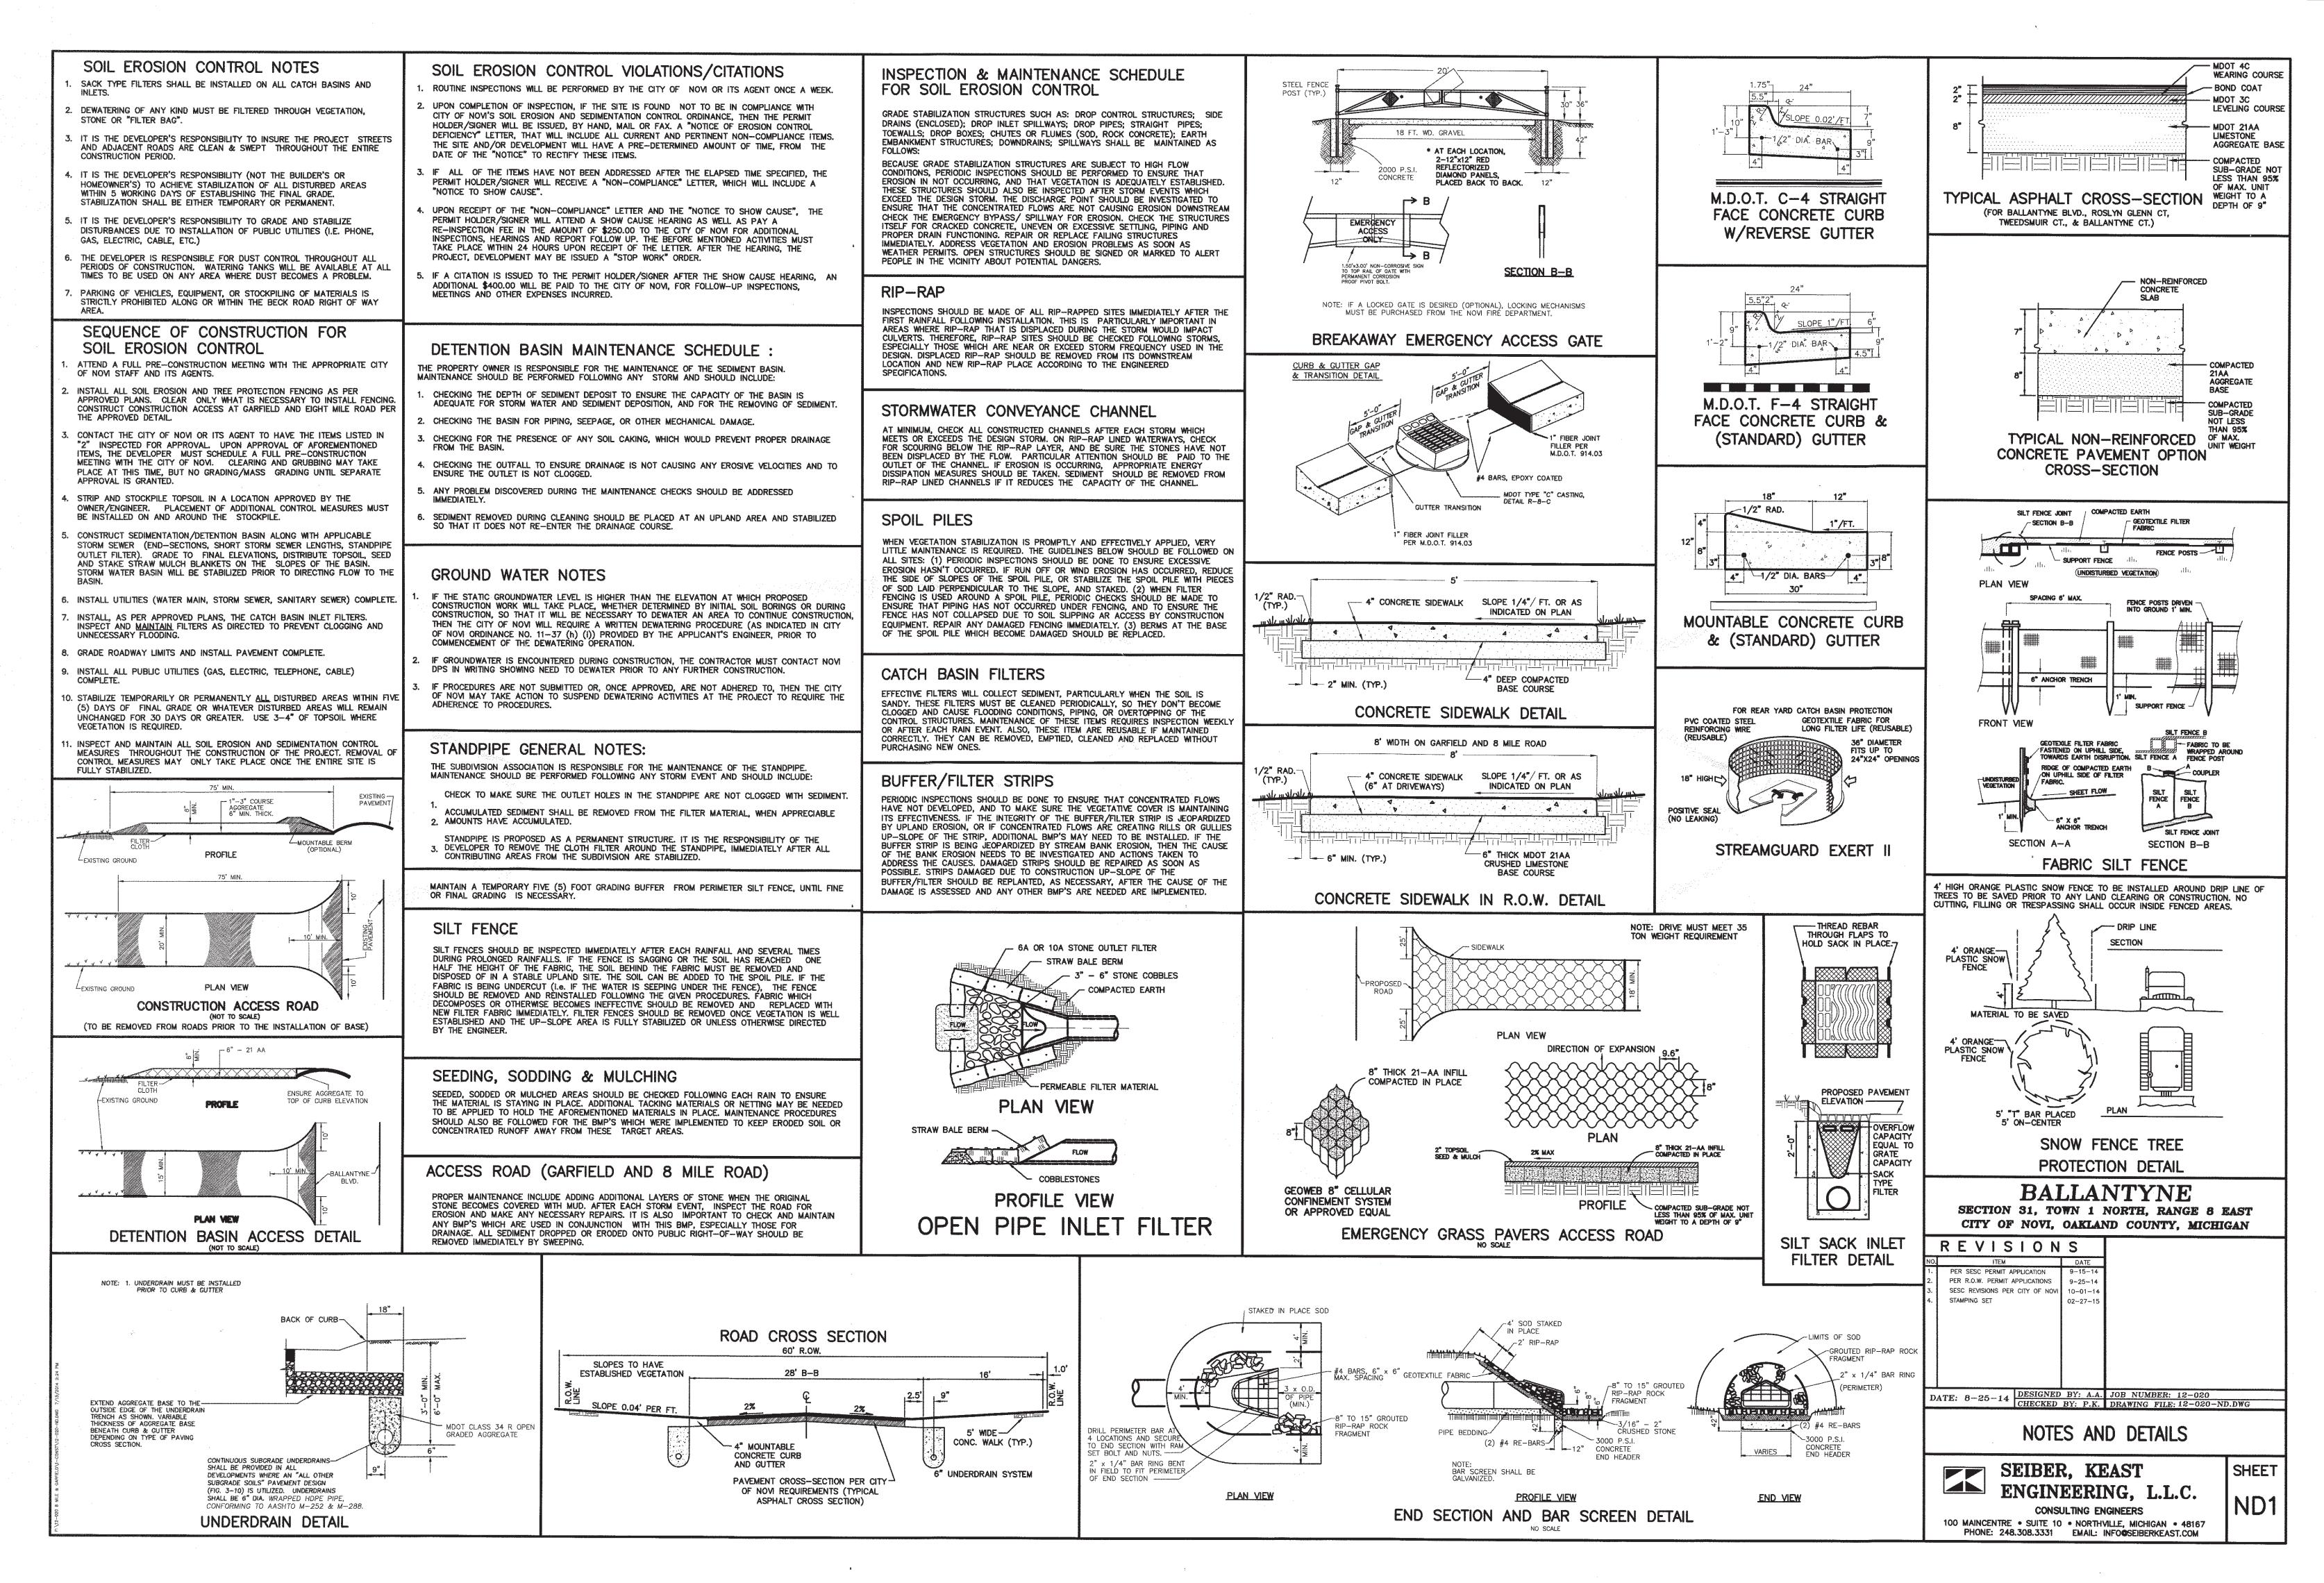

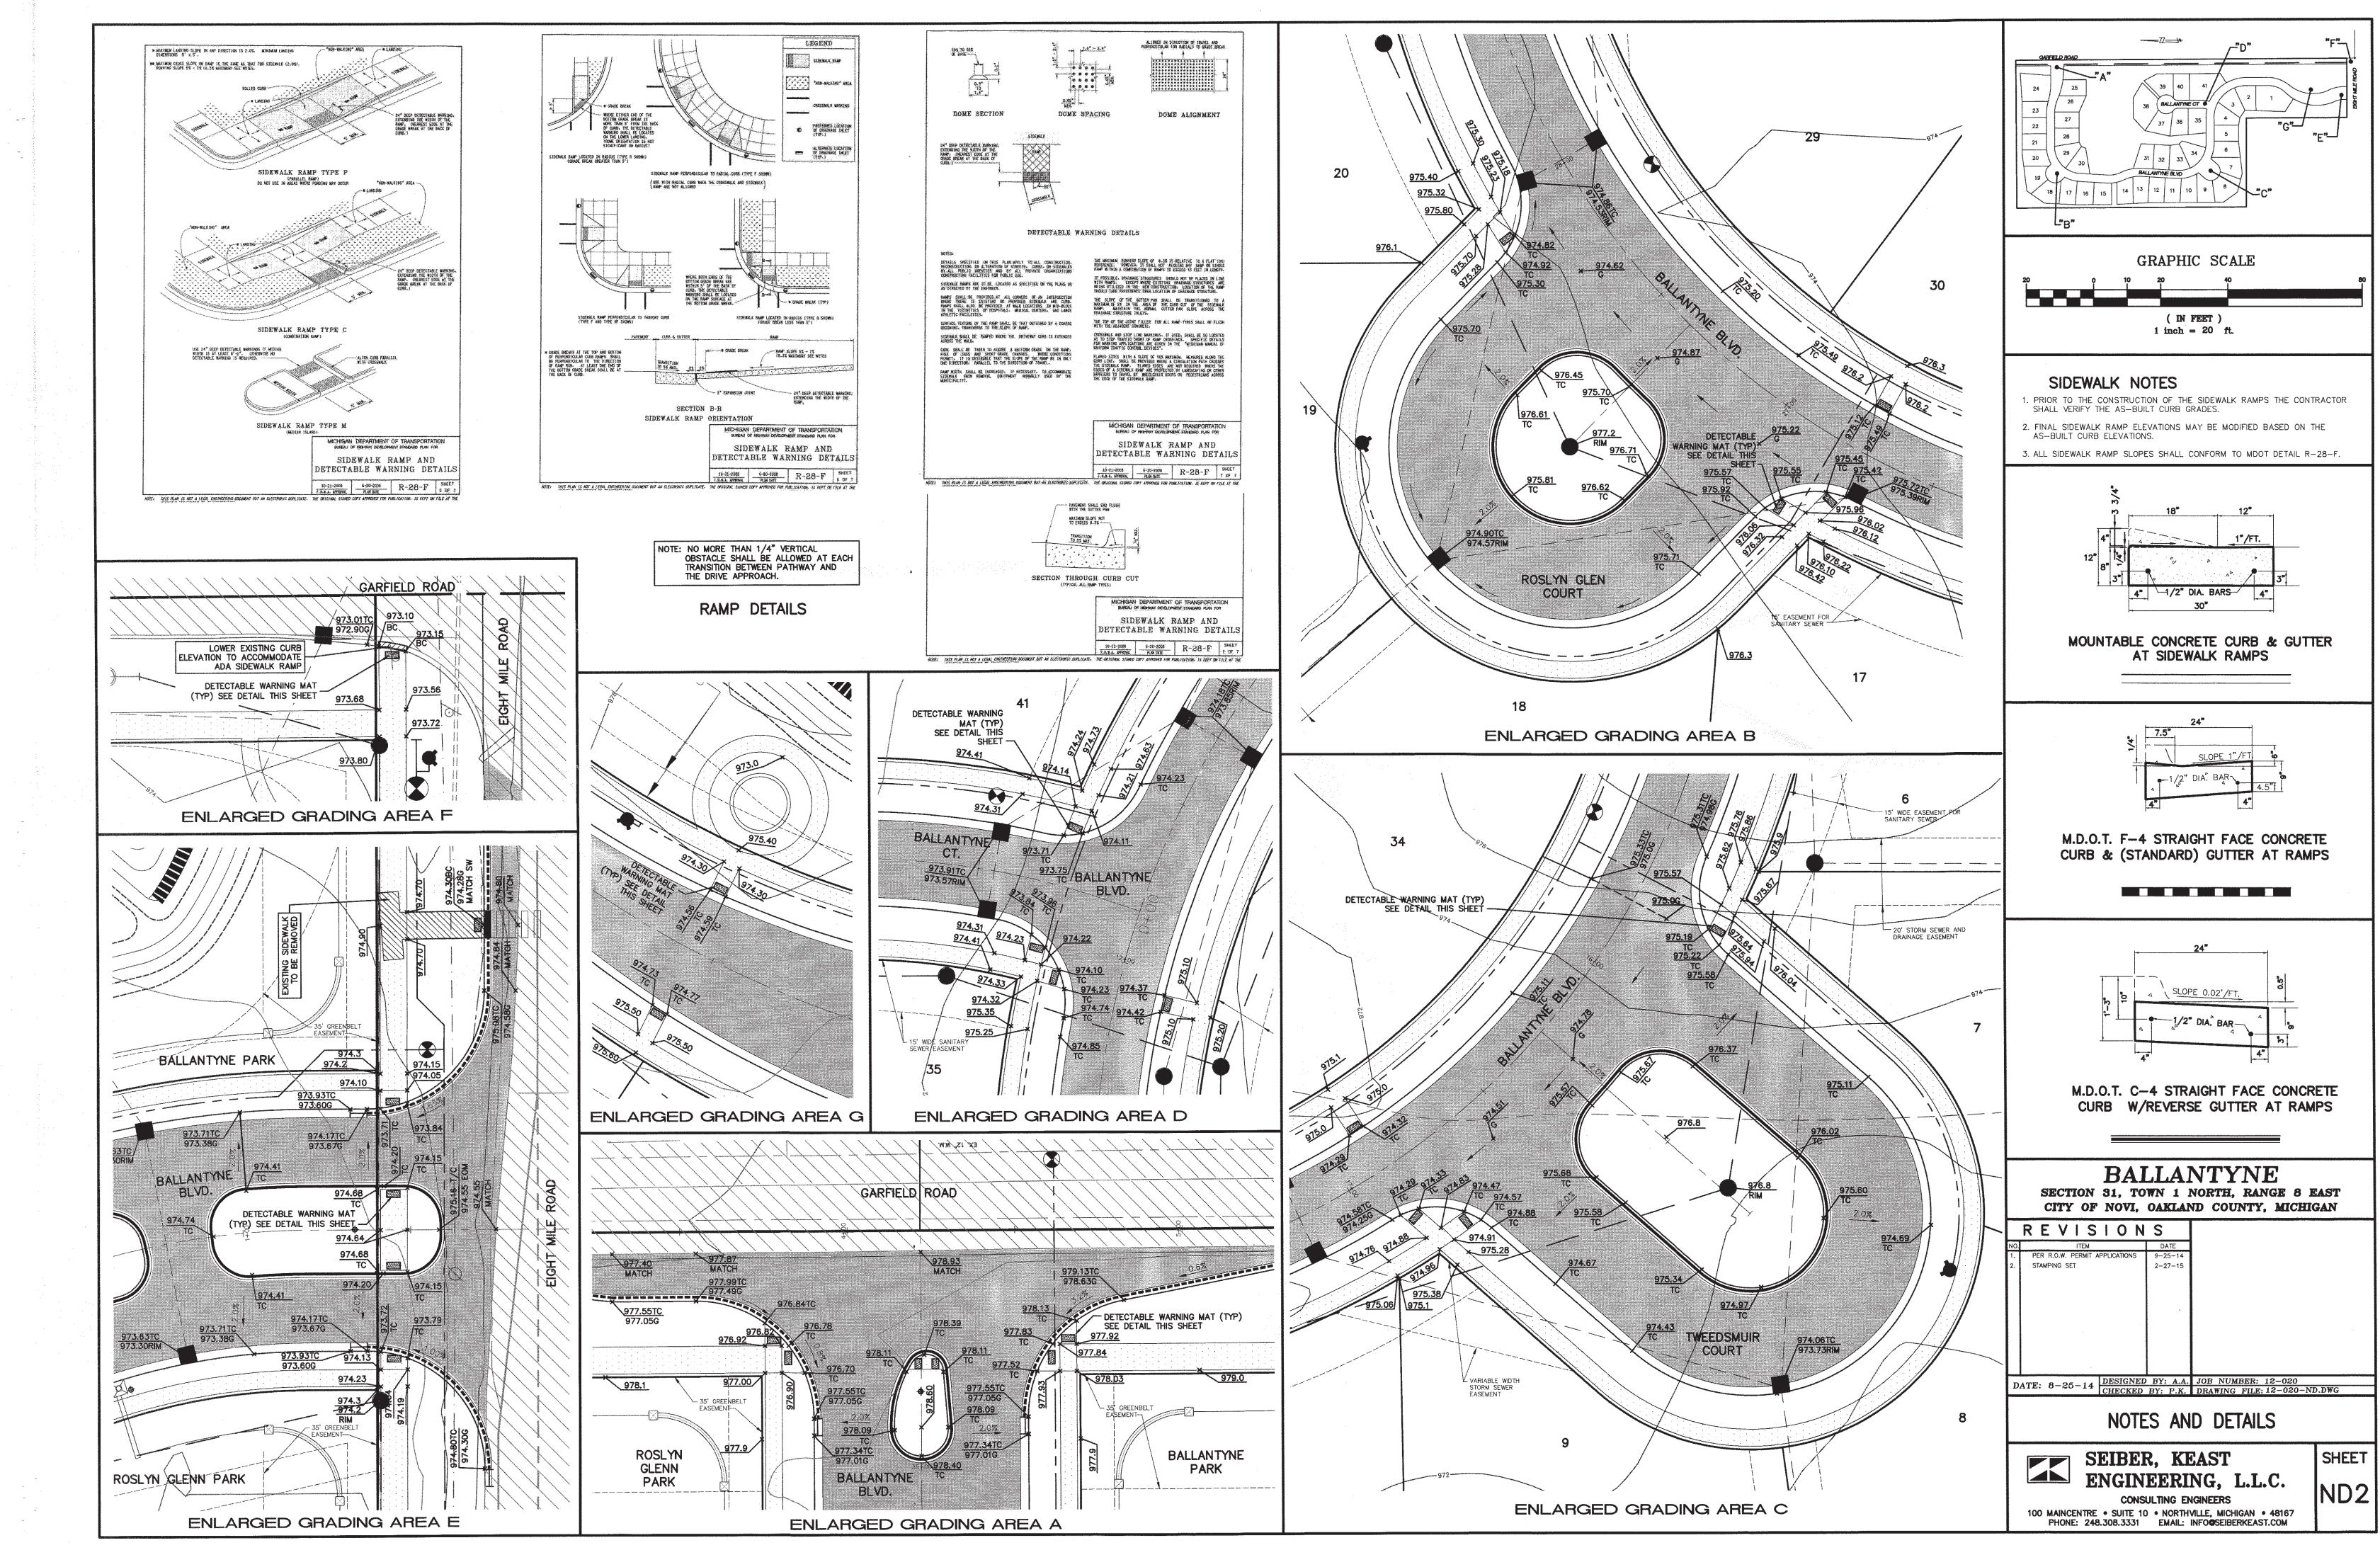


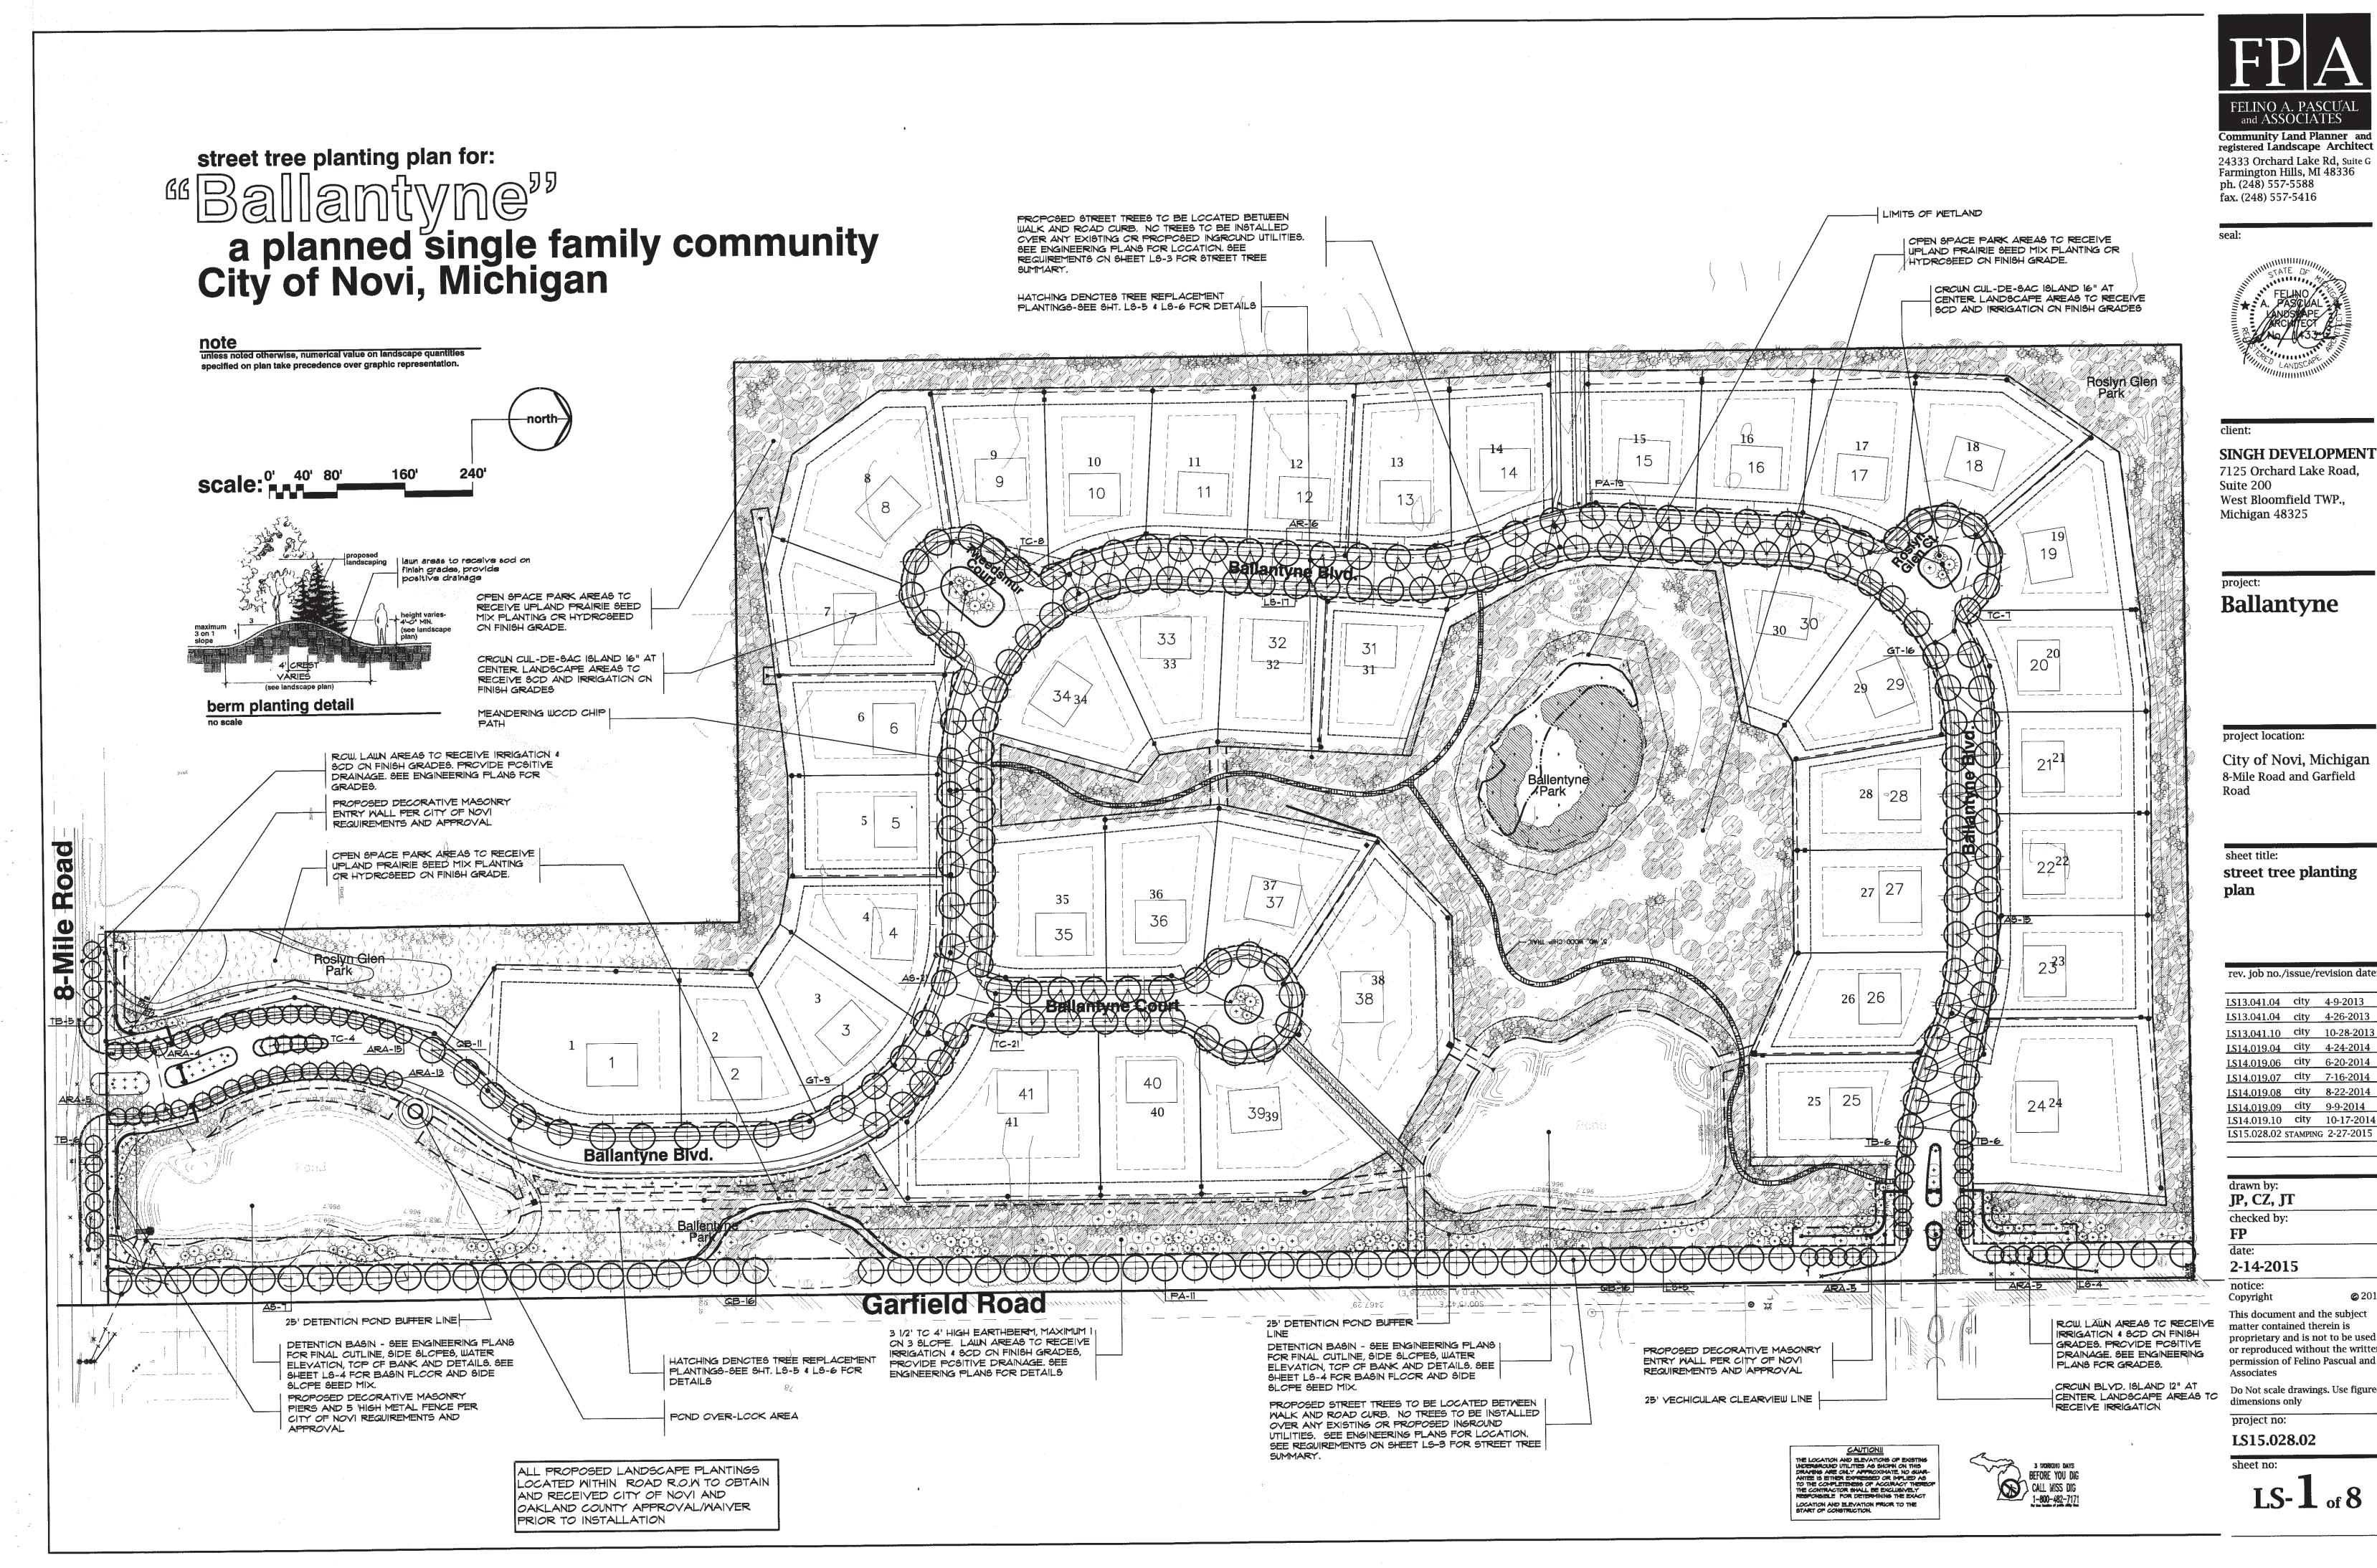

Community Land Planner and registered Landscape Architect

rev. job no.,	/issue/re	vision date
	aitu	4.0.2012
LS13.041.04	<u>city</u>	4-9-2013
L\$13.041.04	city	4-26-2013
LS13.041.10	city	10-28-2013
LS14.019.04	city	4-24-2014
LS14.019.06	city	6-20-2014
LS14.019.07	city	7-16-2014
LS14.019.08	city	8-22-2014
LS14.019.09	city	9-9-2014
LS14.019.10	city	10-17-2014
L\$15.028.02	STAMPING	2-27-2015

drawn by: JP, CZ, JT	
checked by:	
FP	
date:	
2-14-2015	
notice: Copyright	© 2015
This document and the matter contained ther proprietary and is not or reproduced withou permission of Felino I Associates	ein is to be used t the written
Do Not scale drawings dimensions only	. Use figured
project no:	

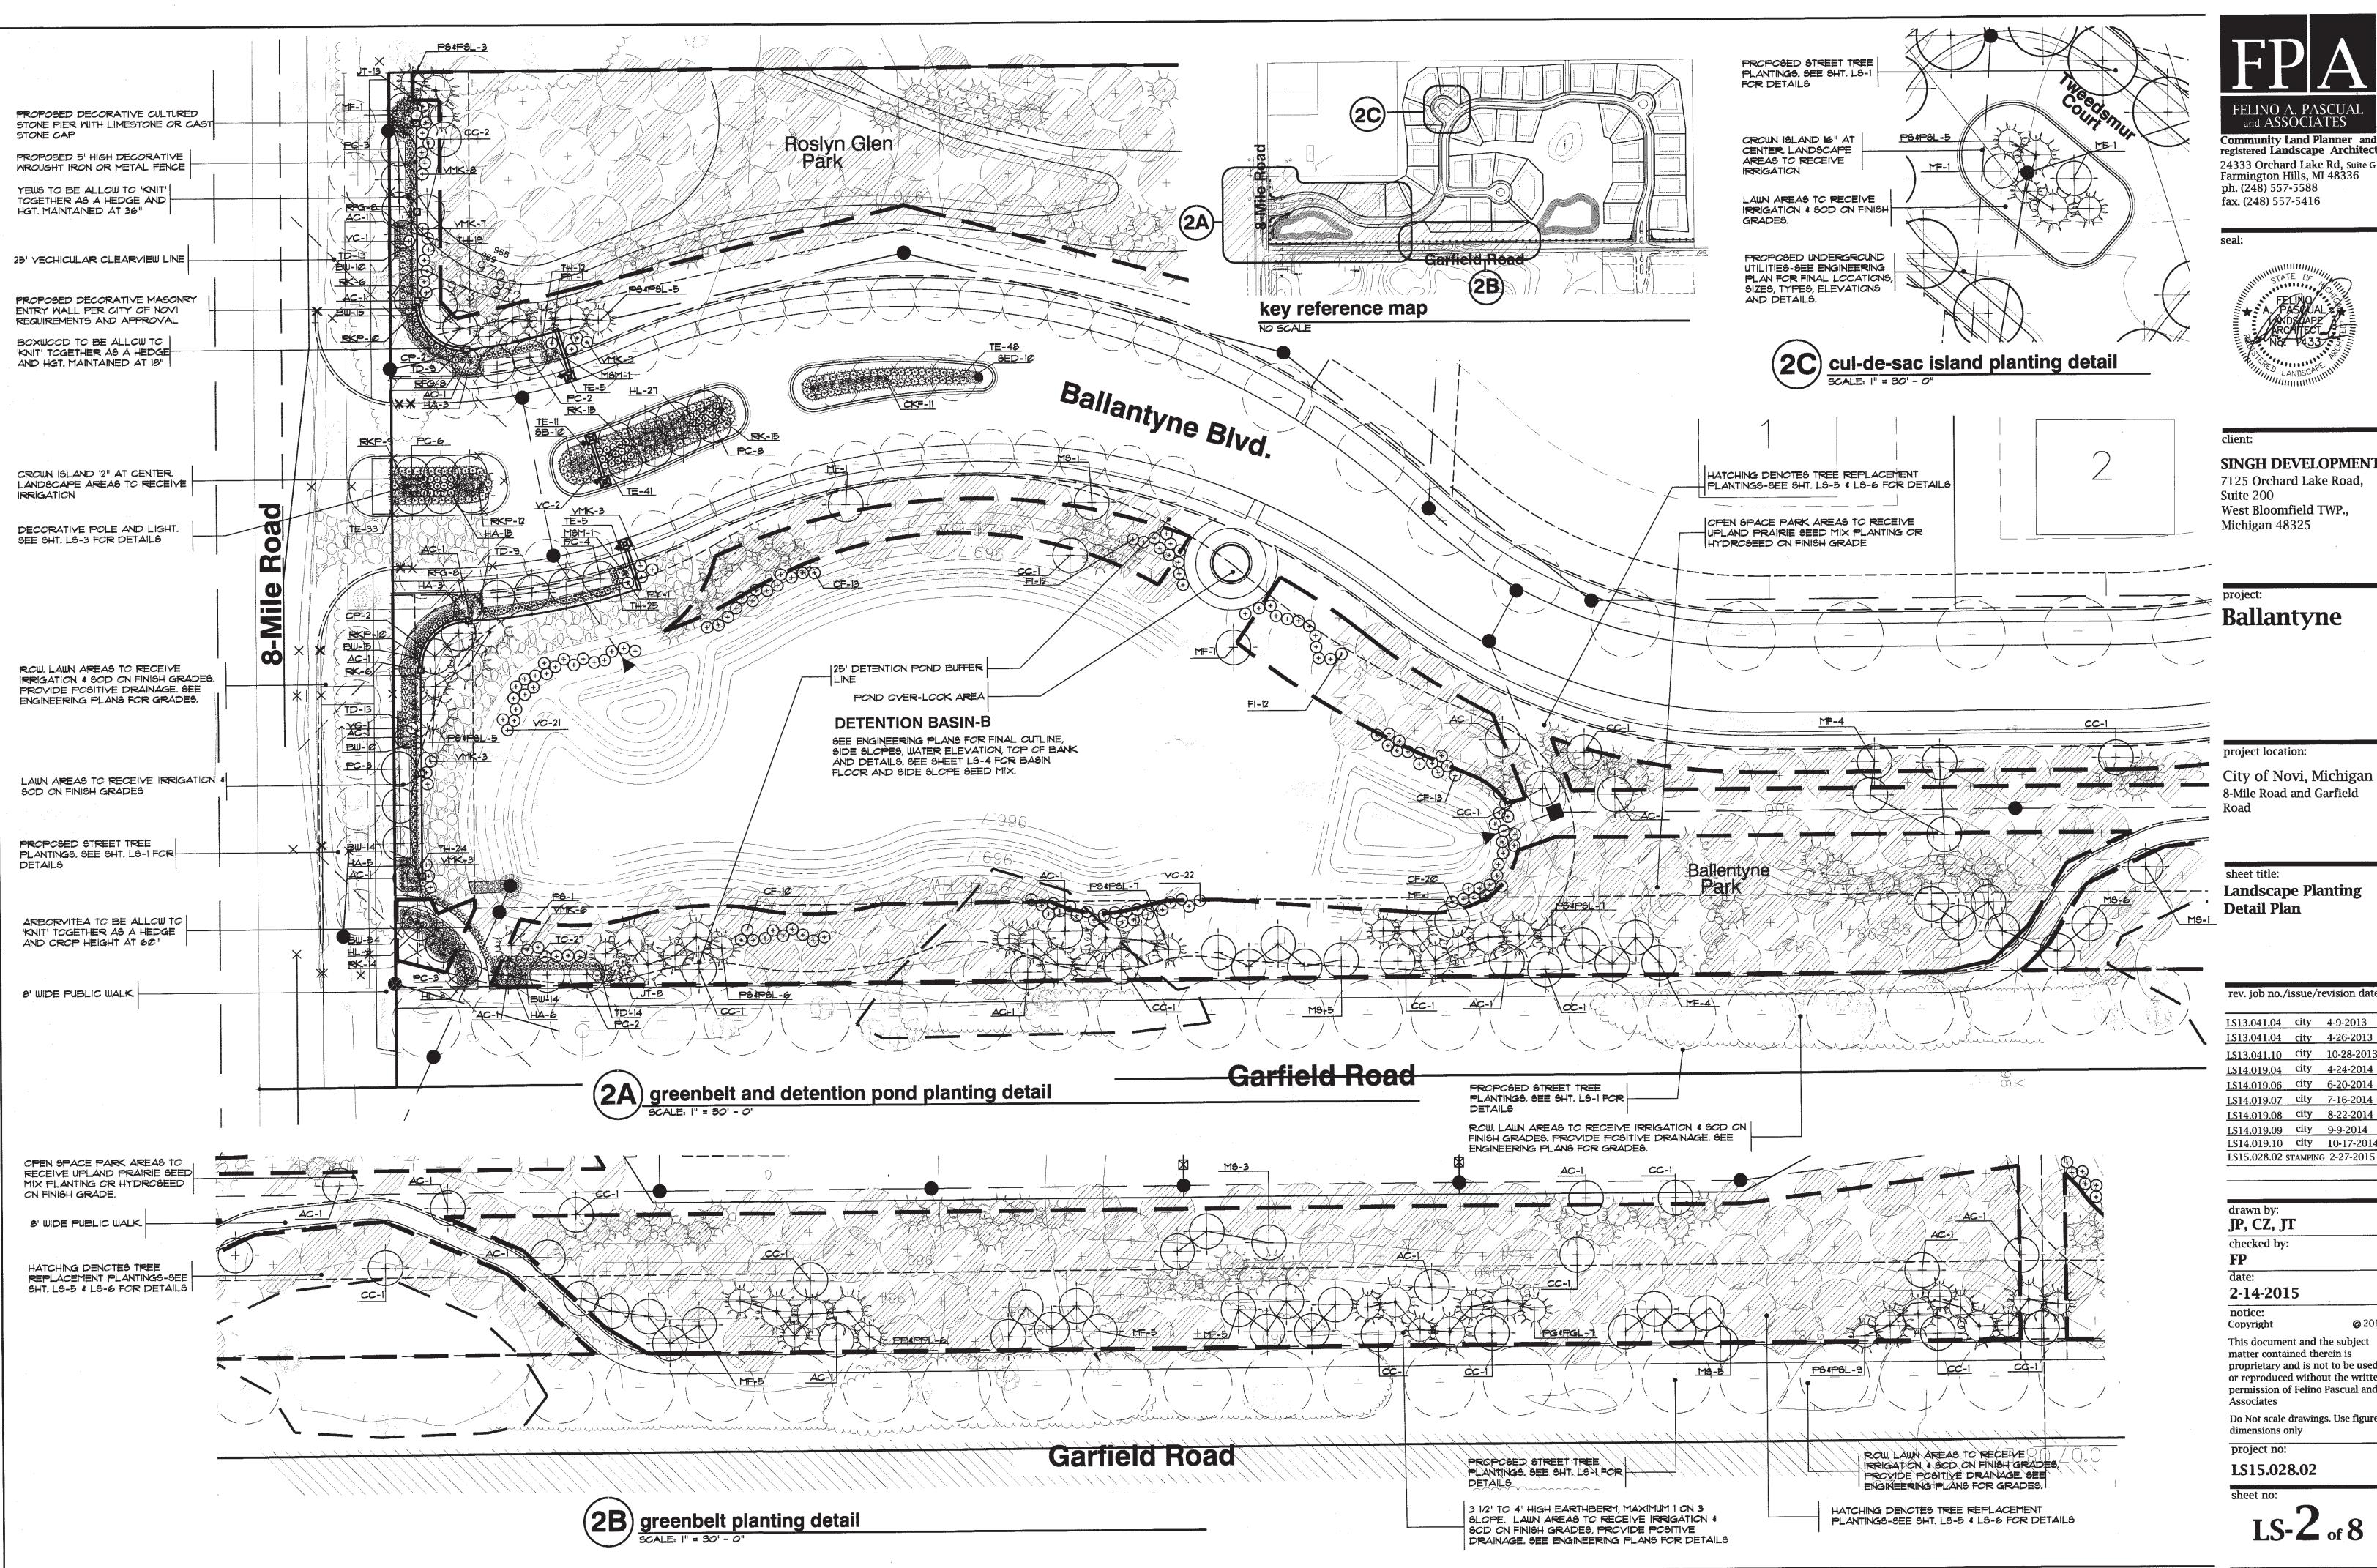

FELINO A. PASCUA and ASSOCIATES Community Land Planner and registered Landscape Architect

24333 Orchard Lake Rd, Suite G Farmington Hills, MI 48336 ph. (248) 557-5588 fax. (248) 557-5416

SINGH DEVELOPMENT 7125 Orchard Lake Road, West Bloomfield TWP., Michigan 48325

Ballantyne


project location:

City of Novi, Michigan 8-Mile Road and Garfield

Landscape Planting Detail Plan

rev. job no./:	issue/1	revision date:
LS13.041.04	city	4-9-2013
LS13.041.04	city	4-26-2013
L\$13.041.10	city	10-28-2013
LS14.019.04	city	4-24-2014
LS14.019.06	city	6-20-2014
LS14.019.07	city	7-16-2014
LS14.019.08	city	8-22-2014
LS14.019.09	city	9-9-2014
LS14.019.10	city	10-17-2014

drawn by: JP, CZ, JT	
checked by:	
FP	
date:	
2-14-2015	
notice: Copyright	© 2015
This document and t matter contained the proprietary and is no or reproduced without permission of Felino Associates	rein is ot to be used ut the written
Do Not scale drawing dimensions only	s. Use figured
project no:	
LS15.028.02	
sheet no:	· · · · · · · · · · · · · · · · · · ·
τς.2	. 8

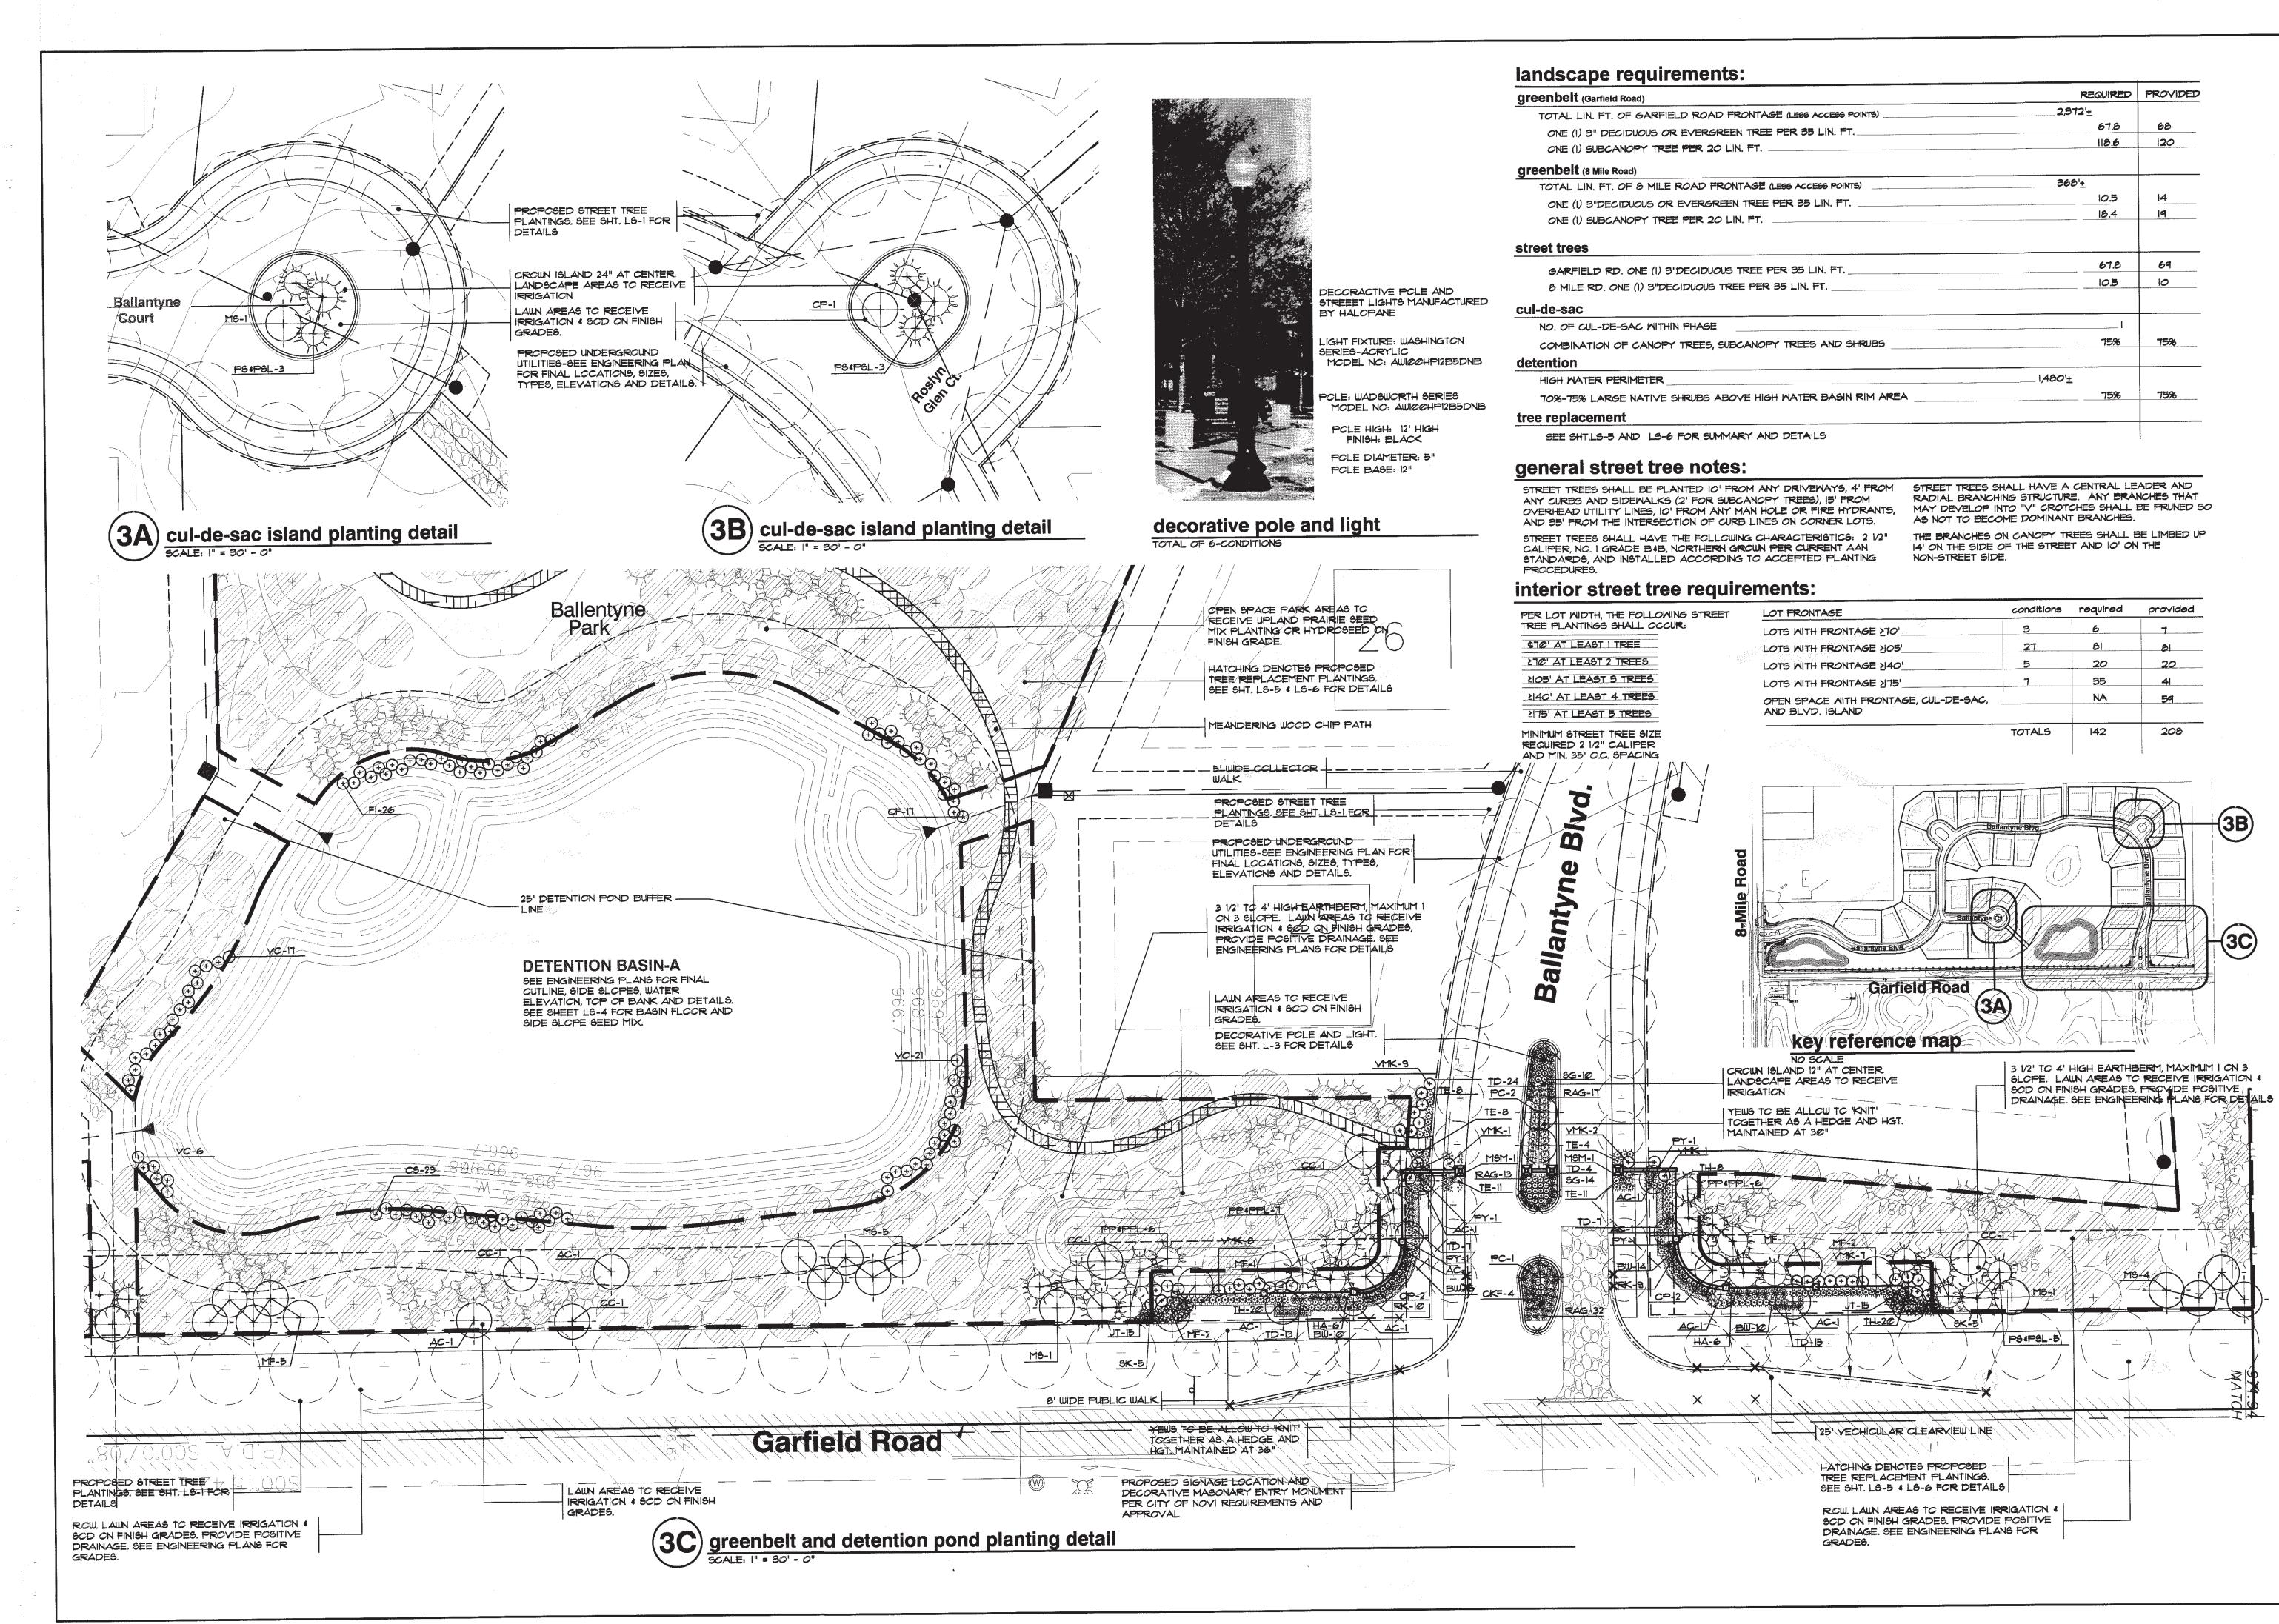

	REQUIRED	PROVIDED
RONTAGE (Less access points)	2,372' <u>+</u>	
EN TREE PER 35 LIN. FT	679	68
IN. FT	118.4	120
NTAGE (LESS ACCESS POINTS)	368' <u>+</u>	
n TREE PER 35 Lin. FT.	10.5	4
.IN. FT	16.4	19
TREE PER 35 LIN. FT.	67.8	69
222 PER 35 LIN. FT		10
	1	
BCANOPY TREES AND SHRUBS		75%
	1,480' <u>+</u>	
OVE HIGH WATER BASIN RIM AREA		75%

LOT FRONTAGE	conditions	required	provided
LOTS WITH FRONTAGE 270	3	6	7
LOTS WITH FRONTAGE 105	27	81	81
LOTS WITH FRONTAGE 240	5	20	20
LOTS WITH FRONTAGE 275'	7	35	41
OPEN SPACE WITH FRONTAGE, CUL-DE-SAC AND BLVD. ISLAND	5,	NA	59
	TOTALS	142	208

FELINO A. PASCUA and ASSOCIATES

Community Land Planner and registered Landscape Architect 24333 Orchard Lake Rd, Suite G Farmington Hills, MI 48336 ph. (248) 557-5588 fax. (248) 557-5416



SINGH DEVELOPMENT 7125 Orchard Lake Road, Suite 200 West Bloomfield TWP., Michigan 48325

project: Ballantyne

project location:

City of Novi, Michigan 8-Mile Road and Garfield Road

sheet title: Landscape Planting Detail Plan

rev. job no.,	/issue/re	vision date:
LS13.041.04	city	4-9-2013
LS13.041.04	city	4-26-2013
LS13.041.10	city	10-28-2013
LS14.019.04	city	4-24-2014
LS14.019.06	city	6-20-2014
LS14.019.07	city	7-16-2014
LS14.019.08	city	8-22-2014
LS14.019.09	city	9-9-2014
LS14.019.10	city	10-17-2014
LS15.028.02	STAMPING	2-27-2015

drawn by: JP, CZ, JT	
checked by: FP	A4 .
date: 2-14-2015	
notice: Copyright	© 2015
This document and the matter contained ther proprietary and is not or reproduced withou permission of Felino F Associates	ein is to be used t the written
Do Not scale drawings dimensions only	s. Use figured
project no:	
LS15.028.02	



		quantiti					-	-		LANDSCAPE CONTRACTOR SHALL VISIT THE SITE, INSPECT EXIS	TING CONDITIONS DEVIEW
(ey	SHT.L-1	SHT.L-2	SHT.L-3	totals	botanical name	common name	size	cost	totals	PROPOSED PLANTINGS AND RELATED WORK CONTACT THE OWN ARCHITECT WITH ANY CONCERNS OR DISCREPANCY BETWEEN TH	IER AND/OR LANDSCAPE
					LARGE AND SMALL DECIDUCUS TREES					2. List, and/or site conditions.	
CP	-	4	5	9	CRATAEGUS PHAENOPYRUM	WASHINGTON HAWTHORN (MULTI-STEM)	10° 88	\$250	\$2250.00	PRICE TO BEGINNING OF CONSTRUCTION ON ANY WORK, CONTRA LOCATIONS OF ALL ON SITE UTILITIES. GAS, ELECTRIC, TELEPHON	NE, CABLE TO BE LOCATED
AS	43	-	-	43	ACER SACCHARUM		2 1/2" BB	+400	\$17200.00	BY CONTACTING MIGS DIG 1-800-482-7171. ANY DAMAGE OR INTE SHALL BE THE RESPONSIBILITY OF THE CONTRACTOR COORDIN	
AR	16	-		16	ACER R 'FRANKØRED'	RED SUNSET RED MAPLE	2 1/2" 88	+420	¥6,400.00	ACTIVITIES WITH CTHER TRADES AND REPORT ANY UNACCEPTAI CUNER PRICE TO COMMENCING	BLE JOB CONDITIONS TO
ARA	41	-	•	41	ACER R. 'ARMSTRONG'	ARMSTRONG RED MAPLE	4" BB 4" BB	1420	18800.00	3. NUMERICAL VALUE ON THE LANDSCAPE QUANTITIES SPECIFIED	ON THE PLAN TAKE PRECED
PC		31	3	34	PYRUS CALLERYANA 'CHANTICLEER'	CLEVELAND SELECT PEAR BCULEVARD LINDEN	4" BB	N250 N400	1850000 1920000	CYER GRAPHIC REPRESENTATION. VERIFY ANY CONCERN-DISCR ARCHITECT.	EPANCY WITH LANDSCAPE
TB	23			23	TILIA AMERICANA 'BCULEVARD' TILIA CORDATA 'GREENSPIRE'	GREENSPIRE LINDEN	2 1/2" BB	+400	1600000	4. ALL CONSTRUCTION AND PLANT MATERIAL LOCATION TO BE AD	JUSTED ON SITE
TC LS	40			4Ø 26	LIGUIDAMBAR STYRACIFLUA	AMERICAN SWEETGUM	2 1/2" BB	+400	10,A00.00	5. IF NECESSARY.	
GB	26			43	QUERCUS 'BICCLOR'		2 1/2" BB	400	17200.00	ALL SUBSTITUTIONS OR DEVIATIONS FROM THE LANDSCAPE PLA 6. BY CITY OF NOVI AND LANDSCAPE ARCHITECT	N MUST BE APPROVED
GT	25			25	GLEDITSIA TRI INERMIS 'SKYCOLE'	SKYLINE LCCUST	2 1/2" BB	+420	1000000	ALL LARGE TREES AND EVERGREENS TO BE STAKED. GUYED A	
PA	30			3Ø	PLATANUS X. ACERIFICLIA	LONDON PLANETREE	2 1/2" BB	1400	\$12 <i>CCCCC</i>	1. SHOWN ON PLAN.	
<u>cc</u>		19	5	24	CERCIÓ CANADENSIÓ	EASTERN REDBUD (MULTI-STEM)	10' BB	\$25Ø	¥6,000.00	8. PLANT BEDG TO BE DRESSED WITH MIN. 3" OF FINELY DOUBLE S	HREDDED HARDBARK MUL
AC		19		23	AMELANCHIER CANADENSIS	SHADBLOW SERVICEBERRY (MULTI-STEM)	10° BB	1250	125000	DIG SHRUB PITS I' LARGER THAN SHRUB ROOT BALLS AND TRE ROOT BALL, BACK FILL WITH ONE PART TOP SOIL AND ONE PA	
MF	-	29	1	40	MALUS FLORIBUNDA	JAPANESE FLOWERING CRABAPPLE	2" BB	1250	\$1000000	9. EXCAVATED PLANTING HOLE.	
MS	-	20	12	32	MALUS 'SNOWDRIFT'	SNCUDRIFT CRABAPPLE	2" BB	\$250	1800000	REMOVE ALL TWINE, WIRE AND BURLAP FROM TREE AND SHRUB 10. TREE TRUNKS.	EARTH BALLS, AND FROM
										NATURAL COLOR, FINELY SHREDDED HARDWOOD BARK MULCH	REQUIRED FOR ALL PLANTI
								TOTAL	\$159 <i>200.00</i>	4" THICK BARK MULCH FOR TREES IN 4' DIA. CIRCLE WITH 3" PU	
										11. 3" THICK BARK MULCH FOR SHRUBS AND 2" THICK BARK MULCH	
(ey	SHT.L-1	SHT.L-2	SHT.L-3	totals	botanical name	common name	size	cost	totals	PLANT MATERIAL GUALITY & INSTALLATION SHALL BE IN ACCOR 12. AMERICAN ASSOCIATION OF NURSERYMEN LANDSCAPE STANDA	RDS.
					SHRUBS					13. PROVIDE PEAT SOD FOR ALL NEW AND DISTURBED LAWN AREA	19 UNLESS NOTED OTHERWIS
HA	•	32	2	44	HYDRANGEA A. 'ANNABELLE'	ANNABELLE HYDRANGEA	*5 CONT	15 0	\$220000	ALL PLANTING AREAS TO BE PREPARED WITH APPROPRIATE S	CIL MIXTURES AND
HL		33		33	HYDRANGEA G. 'PEE WEE'	'PEE WEE' HYDRANGEA	*5 CONT	45C	165000	14. FERTILIZER BEFORE PLANT INSTALLATION.	
RAG	**		62	62	RHUS ARCMATICA 'GRO-LOW'	GRC-LOW FRAGRANT SUMAC	*3 CONT,	15Ø	\$3,@@ <i>QQ</i>	PLANT TREES AND SHRUBS GENERALLY NO CLOSER THEN THE I FROM SIDEWALKS, CURBS AND PARKING STALLS:	-OLLOWING DISTANCES
ж	•	•	IØ		Syringa Patula 'Miss Kim'	MISS KIM DWARF LILAC	3' BB	15 0	1500.00	a). SHADE TREES	5 FT.
VC		4		4	VIBURNUM CARLESII	KOREAN SPICE VIBURNUM	3' BB	15Ø	200,00	(CRAB, PINE, SPRUCE, ETC.)	
VMK	•	26	28	54	VIBURNUM X.B. MCHAUK	MCHAWK VIBURNUM	3' BB	45Ø	12,700.00	C). SHRUBS THAT ARE LESS THAN I FOOT TALL AND WIDE AT MATURITY.	2 FT.
YØ	•	22	44	66	VIBURNUM CPULUS 'COMPACTUM'	EUROPEAN CRANBERRY BUSH	3' BB	¥5Ø	1330000		
FI	-	24	26	52	FORSYTHIS X INTERMEDIA	BORDER FORSYTHIA	3' BB	15 0	1250000		
CF	-	.23	19	40	CCRNUS FLAVIRAMEA	YELLOUTUIG DOGUCOD	3' BB	15O	12,000.00	detention basin seed mix:	
RK	-	46	19	65	RCSA KNCCKCUT		5 CONT.	15 <i>0</i>	\$325Ø.ØØ		
9G	-	10	24	34	SPIREA XB. 'GCLDMCUND'	GOLDMOUND SPIREA	5 CCNT.	15Ø	N,700.00		s (Flat-topped Aster)
CKF	-		4	4	CALAMAGROSTIS XA. KARL FOERSTER'	KARL FOERSTERS FEATHER REED GRASS	3 CONT.	45Ø	120000	for soils that are saturated during most of the growing 3 Cassia hebecarp season. Use just above the normal waterline in the 2 Eupatorium mac	pa (Wild Senna) culatum (spotted Joe-Pye Weed)
MSM	-	-	2	2	MISCANTHUS SINENSIS 'MORNING LIGHT'	MCRNING LIGHT' MAIDEN GRASS	3' 88	15 0	100.00	capillary zone in our Lake Edge Enhancement System. 2 Eupatorium perf	oliatum (Boneset) male (Autumn Sneezeweed)
CS	-	-	23	23	CORNUS SERICEA F BAILEYI		3'88	150	115000	Sedge Meadow Mix oz/acre 2 Liatris spicata (D	Dense Blazing Star)
					LARGE AND SMALL EVERGREENS			TOTAL	124550.00	1 Carex cristatella (Crested Sedge) 1 Lobelia siphilitica	is (Cardinal Flower) a (Great Blue Lobelia)
TØ	-	27	-	27	THUJA CCCIDENTALIS 'EMERALG GREEN'	EMERALD GREEN ARBCRYITEA	6' 88	#5Ø	\$1,350.00	6 Carex frankli (Frank's Sedge) 2 Penstemon digit 2 Carex hystericina (Porcupine Sedge) 1 Pycnatthemum	alis (Foxglove Beardtongue) virginianum (Mountain Mint)
JT	-	21	30	51	JUNIPERUS S. HUGHES	HUGHES JUNIPER	24" BB	150	1255020	4 Carex lurida (Lurid Sedge) 3 Rudbeckia fulgio	da speciosa (Showy Black-Eyed Sus (Black-Eyed Susan)
BW	-	132	49	181	BUXUS M. WINTER GEM'		18" BB	150 150	19 <i>050.00</i>	2 Carex tribuloides (Pointed Oval Sedge) 3 Rudbeckia subto	omentosa (Sweet Black-Eyed Susar
PY		2	4	6	PYRACANTHA COCCINEA 'YUKON BELLE'		36" 88	150	1300.00	64 Elymus virginicus (Virginia Wild Rye) 2 Silphium perfolia	
TD	-	58	10	128			36" BB	150	16,400.00	8 Leersia oryzoides (Rice Cut Grass) 1 Solidado patula	thinaceum (Prairie Dock) (Swamp Goldenrod)
TE	•	143	42	185	TAXUS XM. 'EVERLOW'		36" BB	150	+9,25 <i>©.2©</i>	8 Panicum virgatum (Switchgrass) 2 Solidago riddelli 2 Scirpus atrovirens (Dark Green Bulrush) 2 Verbena hastata	i (Riddell's Goldenrod)
TH	-	80	48	128		HICKS YEW	36" BB	150	¥6,400.00	112 2 Vernonia fascicu	ulata (Smooth Ironweed)
PG	-	4		4	PICEA GLAUCA		12' BB	1400	160000	Alisma subcordatum (Water plantain) 1 Zizia aurea (Gol	rirginicum (Culver's Root) den Alexanders)
PGL	-	3		3	PICEA GLAUCA	WHITE SPRUCE	12' 88	1400	\$1200.00	Angelica atropurpurea (Angelica) [48] Aster novae-angliae (New England Aster)	
PP	-	3	2	15	PICEA PUNGENS	CCLORADC SPRICE	1¢' 88	1420	16,000.00	Components per acre	
PPL		3	1	12	PICEA PUNGENS	CCLCRADC SPRICE	12' 88	+422		Sedge Meadow 8 lbs grasses and sedges, 3 lbs forbes	
P 8		24	1	3	PINUS STROBUS	EASTERN WHITE PINE	10' 88	1400		annual cover: (Edge, Upland & Dry Upland Zones)	
PSL	-	2@	4	24	PINUS STROBUS	EASTERN WHITE PINE	12' BB	1400	19,620,20	50% Temporary Grasses: will contain two of the following species. Seed Oats Avena sativa	
					GRASSES AND PERENNIALS			TOTAL	\$58,94 <i>0.00</i>	Annual Rye Lolium multiflorum Winter Wheat Triticum aestivum	
Mem	-	16		10	MISCANTHUS SINENSIS 'MCRNING LIGHT'	MORNING LIGHT MAIDEN GRASS	*3 CCNT.	120	1200.00	American Slough Grass Beckmannia syzigachne	
RFG	-	24	•	24			2 CONT.	\$20	<u> </u>	SOURCE:	
SED	•	2		2	SEDUM' SPECTABILE 'NECN'	SEDUM SEDUM	2 CONT.	120	14220	NATIVESCAPE L.L.C P.O. BOX 122	
								TCTAL	\$720.00	MANCHESTER, MICHIGAN 48158 ph: 517.456.9696	

do not prune terminal leader or branch tips, prune away dead or broken branches only. set top of rootball level with grade

prune suckers off.

center rootball in planting hole. leave bottom of planting hole firm.do not amend soil unless planting in poor or severely disturbed soil or building rubble. use water to settle soil and remove air pockets and firmly

set tree. gently tamp if needed.

or slightly above grade if in clay soil.

3 x width of rootball

tree planting detail

do not stake trees unless in heavy clay soil, windy conditions, 3" or greater diameter tree trunk or large crown. if staking is needed due to these conditions:- stake with 2x2 hardwood stakes or approved equal driven 6"-8" outside of rootball.- loosely stake tree trunk to allow for trunk flexing.- stake rees just below first branch with 2"-3" wide belt-like, fabric straps (2 per tree on opposite sides of tree, connect from tree to stake horizontally. do not use rope wire thru a hose.).- remove all staking materials after 1 year.


remove nursery applied tree wrap, tape or string from tree trunk and crown. remove any tags or labels.

mulch 2"-3" depth with shredded hardwood bark. mulch shall be neutral in color. leave 3" circle of bare soil at base of tree trunk.

break up (scarify) sides of planting hole.

fold down or pull back string, burlap or plastic exposing rootball. remove all non-degradable materials. do not remove soil from the rootball.

leader or branch tips. prune away dead or broken branches only. remove nursery applied tree wrap, tape or string from tree trunk and crown. remove any tags or labels.

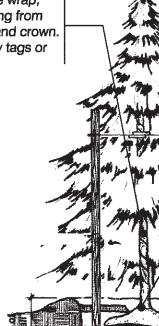

evergreen planting detail

Plant Material List, Planting Details and Notes

3 x width of rootbell

- CNS, REVIEW LAND9CAPE ANT MATERIAL
- VERIEY BE LOCATED SERVICES LATED WORK NDITIONS TO
- 'H LANDSCAPE
- STE
- PPROVED
- AS DETAIL
- RER THAN
- .S, AND FROM
- CRALL PLANTINGS. FROM TRUNK NIALS.
- THE CURRENT
- CTED CTHERWISE.
- AND
- ISTANCES
- 10 FT. 2 FT.

- - rootball.loosely stake tree trunk to allow for trunk flexing stake trees just below first branch with 2"-3" wide belt-like, fabric straps (2 per tree on opposite sides of tree, connect from tree to stake horizontally. do not use rope wire thru a hose.). remove all staking materials after 1 year. set top of rootball level with grade or slightly above grade if in clay soil. mulch 2"-3" depth with shredded hardwood bark. mulch shall be neutral in color. leave 3" circle of bare soil at base of tree trunk. fold down or pull back string,

stake with 2x2 hardwood stakes or

approved equal driven 6"-8" outside of

burlap or plastic exposing rootball. remove all non-degradable materials. do not remove soil from the rootball. break up (scarify) sides of planting hole.


center rootball in planting hole. leave bottom of planting hole firm. do not amend soil unless planting in poor or severely disturbed soil or building rubble.use water to settle soil and remove air pockets and firmly set tree. gently tamp if needed.

shrub planting detail

- 15. NO TREES OR EVERGREENS TO BE INSTALLED OVER ANY PROPOSED OR EXISTING UTILITY LINES AS SHOWN ON THE OVERALL LANDSCAPE PLAN. SEE ENGINEERING PLANS FOR LCCATION AND DETAILS.
- 16. ALL LAWN AREAS AND LANDSCAPE BEDS TO BE FULLY IRRIGATED WITH A AUTOMATIC UNDERGROUND SYSTEMS. IRRIGATION SYSTEM TO HAVE SEPARATE ZONES FOR LAWN AREAS, PARKING ISLANDS, AND SHRUB BEDS WITH DIFFERENT CONTROL MOISTURE LEVEL ADJUSTMENT PER ZONE AS REQUIRED
- 17. UNLESS NOTED CTHERWISE, LANDSCAPE BEDS ADJACENT TO LAWN TO RECIEVE EDGING. EDGING SHALL BE 4" X 1/8" METAL (FINISH BLACK OR GREEN) OR APPROVED EQUAL AND TO BE INSTALLED WITH HORIZONTAL METAL STAKES AT 32" C.C. OR PER MANUFACTURER'S TAKE PRECEDENCE SPECIFICATION.
 - 18. ALL NEW PARKING ISLANDS AND LANDSCAPE BEDS ADJACENT AND NEXT TO BUILDING SHALL BE EXCAVATED OF ALL BUILDING MATERIALS AND POOR SOILS A MIN. OF 16"-18" DEPTH. BACK FILL WITH GCCD, MEDIUM TEXTURED PLANTING SCILS. ADD A MIN. 4" CF TOPSOIL OVERFILL TO FINISH GRADE. PROVIDE POSITIVE DRAINAGE.
 - 19. WATERING OF ALL PLANTS AND TREES TO BE PROVIDED IMMEDIATELY AND MULCHING WITHIN 24 HOURS AFTER INSTALLATION.
 - 20. ALL TREE PITS TO BE TESTED FOR PROPER DRAINAGE PRIOR TO TREE PLANTING. PROVIDE APPROPRIATES DRAINAGE SYSTEM AS REQUIRED IF THE TREE PIT DOES NOT DRAIN SUFFICIENTLY
- HARDBARK MULCH. 21. THE LANDSCAPE CONTRACTOR SHALL GUARANTEE ALL LANDSCAPE PLANT MATERIALS AND IRRIGATION INSTALLATION FOR A PERIOD OF TWO YEAR BEGINNING AFTER THE COMPLETION OF LANDSCAPE INSTALLATION DATE APPROVED BY THE CITY OR LANDSCAPE ARCHITECT. THE CONTRACTOR SHALL REPLACE DURING AND AT THE END OF THE GUARANTEE PERICD, ANY DEAD OR UNACCEPTABLE PLANTS, AS DETERMINED BY THE CITY OR LANDSCAPE ARCHITECT, WITHOUT COST TO THE OWNER.

RANSFORMER

TRANSFORMER PAD

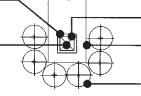

transformer pad planting detail

SCALE |'=2@'-@"


A MINIMUM OF 2' SEPARATION BETWEEN TRANSFORMER AND FULL GROWN SHRUBS AND TREES GROUND COVERS ALLOWED UP TO TRANSFORMER PAD IF MAINTAINED BELOW 4" FULL GROUTH. IF TRANSFORMER FACES TOWARDS THE HOUSE, THEN THE SAME CONDITIONS EXIST. NO FULL GROWTH IN FRONT OF THE TRANSFORMER FOR AT LEAST A MINIMUM OF 8'. THERE ARE NO WAIVERS GRANTED TO THE ABOVE CONDITION. DETAIL PER THE DETROIT EDISON COMPANY-SERVICE PLANNING DEPARTMENT (9-17-98)

SEE ENGINEERING PLANS FOR PROPOSED LOCATIONS, TOTAL NUMBER OF TRANSFORMERS AND FINAL LOCATION PER DETROIT EDISON REQUIREMENTS.

sedimentation basin wetland plant mix

Wet Mesic Prairie Mix: (Upland Zone) A mix of sedges, grasses and wildflowers that will tolerate seasonal saturation, but also drier conditions during summer and fall. Use above the sedge meadow mix in our Lake Edge Enhancement System. Sedge Meadow Mix oz/acre 16 Andropodon gerardii (Big Bluestern) 2 Carex annectans xanthocarpa (Yellow Fox Sedge) Carex frankii (Frank's Sedge)

- Carex vulpinoidea (Fox Sedge)
- 32 Elymus canadensis (Canada Wild Rye) 32 Elymus virginicus (Virginia Wild Rye)
- Glyceria striata (Fowl Manna Grass)
- Panicum virgatum (Switchgrass) Sorghastrum nutans (Indian Grass)
- Forbs oz/acre Aster ericoides (Heath Aster)
- Aster novae-angliae (New England Aster)
- Baptisia leucantha (White False Indigo Cassia hebecarpa (Wild Senna)
- Coreopsis tripteris (Tall Coreopsis)
- Echinacea purpurea (Purple Cornflower) Heliopsis helianthoides (False Sunflower)
- Liatris spicata (Dense Blazing Star) Monarda fistulosa (Bergamot)
- Penstemon digitalis (Foxglove Beardtongue)
- Pycnanthemum virginianum (Mountain Mint) Ratibida pinnata (Yellow Cornflower)
- Rudbeckia fulgida speciosa (Showy Black-Eyed Susan) Rudbeckia hirta (Black-Eyed Susan)
- Rudbeckia subtomentosa (Sweet Black-Eyed Susan) Silphium integrifolium (Rosinwood)
- Silphium terebinthinaceum (Prairie Dock) Solidago riddellii (Riddell's Goldenrod)
- Solidago rigida (Stiff Goldenrod)
- Vernonia fasciculata (Smooth Ironweed) Veronicastrum virginicum (Culver's Root)

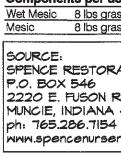



fold down or pull back string, burlap or plastic exposing rootball. remove all non-degradable materials.

' do not remove soil from the rootball. set top of rootball level with grade or slightly above grade if in clay soil.

center rootball in planting hole leave bottom of planting hole firm. do not amend soil unless planting in poor or severely disturbed soil or building rubble. use water to settle soil and remove air pockets and firmly set tree. gently tamp if needed.



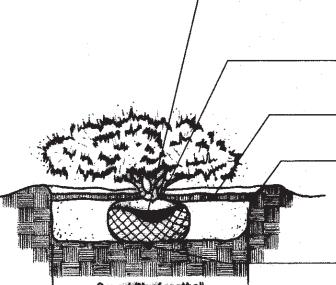

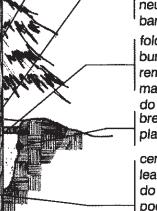

- - 3 x width of rootball

- I mulch 2"-3" depth with shredded hardwood bark. mulch shall be neutral in color. | break up (scarify) sides of planting hole.

Forbs oz/acre


S' CLEARANCE BOUNDARY AT

- TRANSFORMER DCCR PRONT 2' TYP. CLEARANCE BOUNDARY ALONG TRANSFORMER SIDES AND BACK
- LANDSCAPE SCREENING
- TRANSFORMER DOOR FRONT
- (Burning Bush, Forsythia, Viburnum, or

- Mesic Prairie Mix: (Dry Upland Zone) A widely adaptable mix recommended for areas of medium soil texture. Use above the wet mesic mix in our Lake Edge Enhancement System. The best mix to use to replace large lawn areas in commercial landscaping.
- Grasses oz/acre 16 Andropogon gerardii (Big Bluestem) 32 Elymus canadensis (Canada Wild Rye) 12 Elymus virginicus (Virginia Wild Rye) 4 Panicum virgatum (Switchgrass) 32 Schizachyrium scoparium (Little Bluestem)
- 16 Sorghastrum nutans (Indian Grass)
- Aster ericoides (Heath Aster) Aster novae-angliae (New England Aster) Baptisia leucantha (White False Indigo) Cassia hebecaroa (Wild Senna
- Coreopsis tripteris (Tall Coreopsis) Echinacea purpurea (Purple Cornflower)
- Eryngium yuccifolium (Rattlesnake Master) Helianthus grosseserratus (Sawtooth Sunflower)
- Heliopsis helianthoides (False Sunflower) Monarda fistulosa (Bergamot)
- Penstemon digitalis (Foxglove Beardtongue)
- Pycnanthemum virginianum (Mountain Mint) Ratibida pinnata (Yellow Cornflower)
- Rudbeckia hirta (Black-Eyed Susan) Rudbeckia subtomentosa (Sweet Black-Eyed Susan)
- Silphium integrifolium (Rosinwood)
- Silphium laciniatum (Compass Plant)
- Silphium terebinthinaceum (Prairie Dock) Solidago rigida (Stiff Goldenrod)
- Solidago riddellii (Riddell's Goldenrod)
- Vernonia altissima (Tall Ironweed) Veronicastrum virginicum (Culver's Root)

Components per acre Wet Mesic 8 lbs grasses and sedges, 3 lbs forbes 8 lbs grasses, 3 lbs forbes

SPENCE RESTORATION NURSERY 2220 E. FUSON ROAD MUNCIE, INDIANA 47308 www.spencenursery.com

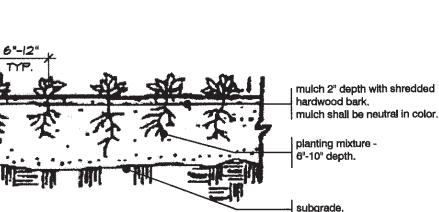

perennial planting detail

landscape maintenance notes:

- THE CUNER OF THE PROPERTY SHALL BE RESPONSIBLE FOR ALL MAINTENANCE CF SITE LANDSCAPING, AS FOLLOUS:
- , LANDSCAPE MAINTENANCE PROCEDURES AND FREGUENCIES TO BE FOLLOWED SHALL BE SPECIFIED ON THE LANDSCAPE PLAN, ALONG WITH THE MANNER IN WHICH THE EFFECTIVENESS, HEALTH AND INTENDED FUNCTIONS OF THE VARIOUS LANDSCAPE AREAS ON THE SITE WILL BE ENSURED.
- 2. LANDSCAPING SHALL BE KEPT IN A NEAT, CRDERLY AND HEALTHY GROWING
- CONDITION, FREE FROM DEBRIS AND REFUSE. 3. PRUNING SHALL BE MINIMAL AT THE TIME OF INSTALLATION, ONLY TO REMOVE DEAD OR DISEASED BRANCHES. SUBSEQUENT PRUNING SHALL ASSURE PROPER MATURATION OF PLANTS TO ACHIEVE THEIR APPROVED PURPOSE.
- 4. ALL DEAD OR DISEASED PLANT MATERIAL SHALL BE REMOVED AND REPLACED WITHIN SIX (6) MONTHS AFTER IT DIES OR IN THE NEXT PLANTING SEASON, WHICHEVER OCCURS FIRST. THE PLANTING SEASON FOR
- DECIDUCUS PLANTS SHALL BE BETWEEN MARCH I AND JUNE I AND FROM COTOBER I UNTIL THE PREPARED SOIL BECOMES PROZEN. THE PLANTING SEASON FOR EVERGREEN PLANTS SHALL BE BETWEEN MARCH | AND JUNE 1, PLANT MATERIAL INSTALLED TO REPLACE DEAD OR DISEASED MATERIAL SHALL BE AS CLOSE AS PRACTICAL TO THE SIZE OF THE MATERIAL IT IS INTENDED TO REPLACE.
- 5. THE APPROVED LANDSCAPE PLAN SHALL BE CONSIDERED A PERMANENT RECORD AND INTEGRAL PART OF THE SITE PLAN APPROVAL. UNLESS CTHERUISE APPROVED IN ACCORDANCE WITH THE AFOREMENTIONED PROCEDURES, ANY REVISIONS TO, OR REMOVAL OF, PLANT MATERIALS WILL PLACE THE PARCEL IN NON-CONFORMITY WITH THE APPROVED LANDSCAPE PLAN, AND SHALL BE VIEW AS A VICLATION OF THIS ORDINANCE AND THE AGREED UPON TERMS OF THE FINAL SITE PLAN APPROVAL.

cost estimate summary

TCTAL ESTIMATED PLANT MATERIALS COST	\$24341000
TCTAL ESTIMATED SCD CCST	-
TOTAL ESTIMATED SEEDING COST	N25 <i>ØØØØØ</i>
TOTAL MISC. ITEM COST (MULCH, EDGING, FABRIC, ETC.)	+15 <i>,000.00</i>
TCTAL TRANSFORMER SCREEN PLANTING COST	
TOTAL TREE REPLACEMENT COST	
total estimated landscape cost	

native wildflower seed mix:

- Mesic Prairie Mix: A widely adaptable mix recommended for areas of medium soil texture in full sun and partial shade conditions. The best mix to use to replace large lawn areas in commercial landscaping. This mix has a combination of plants that are adapted to moist conditions, but will tolerate drought once established.
- 30% Native Grasses and Sedges: will contain at least four of the following species. Andropogon gerardii (Big Bluestern) Carex bicknellii (Copper Oval Sedge) Elvmus canadensis (Canada Wild Rve

SOURCE:

P.O. BOX 122

NATIVESCAPE LLC


MANCHESTER, MI 48158

www.nativescape.net

- Panicum virgatum (Switchgrass) Schizachvrium scoparium (Little Bluestem) Sorghastrum nutans (Indian Grass)
- 20% Native Wildflowers: will contain at least fourteen of the following species. Aster novae-angliae (New England Aster)
- Aster pilosus (Heath Aster) Coreopsis tripteris (Tall Coreopsis) Baptisia leucantha (White False Indigo) Echinacea purpurea (Purple Cornflower) Eryngium yuccifolium (Rattlesnake Master) Heliopsis helianthoides (Ox Eye Sunflower) ph: 517.456.9696 Liatris aspera (Rough Blazing Star) Liatris spicata (Dense Blazingstar) Monarda fistulosa (Bergamot) Physostegia virginiana (Obedient Plant) Pycnanthemum virginianum (Mountain Mint) Ratibida pinnata (Yellow Cornflower) Rudbeckia hirta (Black-Eyed Susan) Rudbeckia laciniata (Green-headed Coneflower) Silphium terebinthinaceum (Prairie Dock) Solidago altissima (Tall Goldenrod) Solidago graminifolia (Lance-leaved Goldenrod) Solidago rigida (Stiff Goldenrod) Tradescantia ohioensis (Spiderwort)
- Verbena urticifolia (White Vervain) 50% Temporary Grasses: will contain the following species Avena sativa (Seed Oats)
- Lolium multiflorum (Annual Rye) Recommended Seed Rate: 30lb/acre





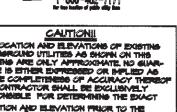



Community Land Planner and registered Landscape Architect 24333 Orchard Lake Rd, Suite G Farmington Hills, MI 48336 ph. (248) 557-5588 fax. (248) 557-5416

client

seal:

SINGH DEVELOPMENT 7125 Orchard Lake Road Suite 200 West Bloomfield TWP., Michigan 48325

project: Ballantyne

project location:

City of Novi, Michigan 8-Mile Road and Garfield Road

sheet title: plant material list and

details

rev. job no./issue/revision date


L\$13.041.04	city	4-9-2013
LS13.041.04	city	4-26-2013
LS13.041.10	city	10-28-2013
LS14.019.04	city	4-24-2014
LS14.019.06	city	6-20-2014
LS14.019.07	city	7-16-2014
LS14.019.08	city	8-22-2014
LS14.019.09	city	9-9-2014
LS14.019.10	city	10-17-2014
LS15.028.02	STAMPING	2-27-2015

drawn by: JP, CZ, JT	
checked by:	
FP	
date:	
2-14-2015	
notice: Copyright	© 2015
· · · · · · · · · · · · · · · · · · ·	

This document and the subject matter contained therein is proprietary and is not to be used or reproduced without the written permission of Felino Pascual and Associates

Do Not scale drawings. Use figured dimensions only

project no: LS15.028.02

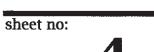



tree replacement plant material list

key	SHT.L	-5 SHT.L-6	totals	botanical name	common name	size	cost	totals
NGR	- 20	B2	69	NYSSA SYLVATICA	BLACK GUM TUPELC	2 1/2" BB	1420	12760000
ASR	- 38	75	113	ACER SACCHARIM	BUGAR MAPLE	2 1/2" 88	1400	14520000
	- 23	86	129	ACER R 'FRANKSRED'	RED SUNSET RED MAPLE	2 1/2" 88	\$400	M3600.00
LSR	- 25	68	93	LIGUIDAMBAR STYRACIFLUA	AMERICAN SWEETGUM	2 1/2" 88	1400	•372000C
LTR	- 19	33	52	LIRICDENDRON TULIPIFERA	TULIPTREE	2 1/2" 88	\$420	12822.22
PCR		42	42	PLATANUS OCCIDENTALIS	AMERICAN SYCAMORE	2 1/2" 88	1400	1680000
GTR	- 16	61		GLEDITSIA TRI. INERMIS 'SKYCCLE'	SKYLINE LOCUST	2 1/2" 88	¥20	130,800.00
GDR	- 19	27	46	GYMNCCLADUS DICCUS	KENTUCKY COTTEETREE	2 1/2" BB	\$420	\$18,40000
CCR	- 16		17	CERCIS CANADENSIS	EASTERN REDBUD	2 1/2" 88	\$400	16 BCC 20
OVR	- 4	Б	9	CSTRYA VIGINIANA	AMERICAN HOPHORNBEAM	2 1/2" 88	\$420	1360000
TAR	- 9	33	42	TILIA AMERICANA	American Bassuccd	2 1/2" 88	\$400	16800.00
COR		8	8	CELTIS CCCIDENTALIS	NORTHERN HACKBERRY	2 1/2" 88	\$420	¥3200.00
QCR	- 45	31	76	QUERCUS COCCINEA	SCARLET CAK	2 1/2" 88	+400	*30 ACO DO
GRR	- 15	38	53	CUERCUS RUBRA	RED CAK	2 1/2" 88	\$420	12120000
QBR	- 19	41	66	GUERCUS 'BICCLOR'	SWAMP WHITE CAK	2 1/2" 88	+400	\$26 ADC DC
PGR	- 17	91	174	PICEA GLAUCA	WHITE SPRUCE	T' BB	+400	16360000
PSR	- 66	124	170	PINUS STROBUS	EASTERN WHITE PINE	T' BB	¥42C	168,000.00
TCR	- 27	79	126	TSUGA CANADENSIS	CANADIAN HEMLCCK	T' BB	1400	\$42,400,00

City of Novi landscape notes:


- GENERAL NOTES: 1) PLANT MATERIALS TO BE INSTALLED ACCORDING TO THE CITY OF NOVI AND CURRENT AMERICAN ASSOCIATION OF NURSERYMEN'S STANDARDS.
- 2) PLANT MATERIALS TO BE GUARANTEED FOR 2 YEARS. REPLACE FALLING MATERIAL WITHIN I YEAR, OR THE NEXT APPROPRIATE PLANTING PERIOD.
- 3) PLANT MATERIALS TO BE OF PREMIUM QUALITY, NO. I GRADE NORTHERN NURSURY GROWN, IN HEALTHY CONDITION, FREE OF PESTS AND DISEASES.
- 4) MULCH IS TO BE NATURAL COLORED, FINELY SHREDDED HARDWOOD BARK OF 4" THICK BARK MULCH FOR TREES IN 4' DIA. CIRCLE W3" PULLED AWAY FROM TRUNK, 3" THICK BARK MULCH FOR SHRUBS AND 2" THICK BARK MULCH FOR PERRENIALS.
- 5) CALL MISS DIG AT 1-822-482-1111 PRIOR TO ANY CONSTRUCTION. 6) DATE OF INTENDED LANDSCAPE INSTALLATION TO BE FALL 2005. DECIDUCUS & EVERGREEN TREE:
- 1) TREE SHALL BE INSTALLED SAME RELATIONSHIP TO FINISH GRADE AS IT BORE ORIGINALLY OR SLIGHTLY HIGHER THAN FINISH GRADE UP TO 6" ABOVE GRADE, IF DIRECTED BY LANDSCAPE ARCHITECT FOR HEAVY CLAY
- SCIL AREAS. 2) DO NOT PRUNE TERMINAL LEADER PRUNE ONLY DEAD OR BROKEN BRANCHES.
- 3) REMOVE ALL TAGE, STRING, PLASTICS AND OTHER MATERIALS THAT ARE UNSLIGHTLY AND COULD CAUSE GIRDLING. 4) REMOVE TREE STAKES, GUY WIRES AND TREE WRAP AFTER ONE WINTER SEASON. SHRUB:
- 1) SHRUB SHALL BE INSTALLED SAME RELATIONSHIP TO FINISH GRADE AS IT BORE ORIGINALLY OR SLIGHTLY HIGHER THAN FINISH GRADE UP TO 4" ABOVE GRADE, IF DIRECTED BY LANDSCAPE ARCHITECT FOR HEAVY CLAY SCIL AREAS. 2) DO NOT PRUNE TERMINAL LEADER. PRUNE ONLY DEAD OR BROKEN
- BRANCHES. 3) REMOVE ALL TAGE, STRING, PLASTICS AND OTHER MATERIALS THAT ARE UNSLIGHTLY AND COULD CAUSE GIRDLING.
- TREE PROTECTION: 1) EITHER PLASTIC OR WOOD ORANGE SNOW FENCING SHALL BE INSTALLED AT OR BEYOND THE DRIPLINE, UNLESS MORE SUBSTANTIAL FENCING IS REGUIRED.
- 2) STAKES SHALL BE METAL 'T' POLES SPACED NO FURTHER THAN 5' ON CENTER 3) FENCING SHALL NOT BE INSTALLED CLOSER TO THE TREE THAN THE DRIPLINE OF THOSE TREES TO BE SAVED. SPECIAL CIRCUMSTANCES SHALL

BE REVIEWED BY THE CITY.

- 4) FENCING SHALL BE ERECTED PRICE TO CONSTRUCTION. THE CITY SHALL BE NOTIFIED ONCE THE FENCING IS INSTALLED FOR INSPECTION. 5) UNDER NO CIRCUMSTANCES SHALL THE PROTECTIVE FENCING BE REMOVED WITHOUT PROPER APPROVAL FROM THE CITY.
- 6) NO PERSON SHALL CONDUCT ANY ACTIVITY WITHIN THE AREAS PROPOSED TO REMAIN. THIS SHALL INCLUDE, BUT NOT LIMITED TO: a. NO SOLVENTS OR CHEMICALS WITHIN THE PROTECTED AREAS.
- **b.NC BUILDING MATERIALS OR CONSTRUCTION EQUIPTMENT WITHIN THE** PROTECTED AREAG. C. NO GRADE CHANGES, INCLUDING FILL, WITHIN THE PROTECTED AREAS.
- d.NC REMOVAL OF VEGETATION FROM THE GROUND UP WITHOUT PERMISSION FROM THE PROPER REVIEWING AUTHORITY, INCLUDING THE WOODLANDS REVIEW BCARD.
- 6. ANY REQUIRED SWALE NEEDS TO BE DIRECTED AROUND THE PROTECTED AREAS. IN INSTANCES WHERE SWALES ARE APPROVED THRU A PROTECTED AREA, THE SWALES NEED TO BE HAND DUG. MACHINERY OF ANY KIND IS PRCHIBITED.
- 1) REGULATED WOODLANDS OR REGULATED TREES ADJACENT ADJACENT TO THE PROPERTY ARE ALSO REGUIRED TO BE PROTECTED WHETHER OR NOT THEY ARE SHOWN ON THE PLAN.

CPEN SPACE PARK AREAS TO RECEIVE UPLAND PRAIRIE SEED MIX PLANTING OR HYDROGEED ON FINISH GRADE.

SIGNAGE MONUMENT AND ENTRY WALLS. FINAL LOCATION, SIZE, MATERIAL AND METHOD OF CONSTRUCTION AND DETAILS PER CITY OF NOVI REQUIREMENTS AND APPROVAL. SEE SHT. LS-1 FOR DETAILS

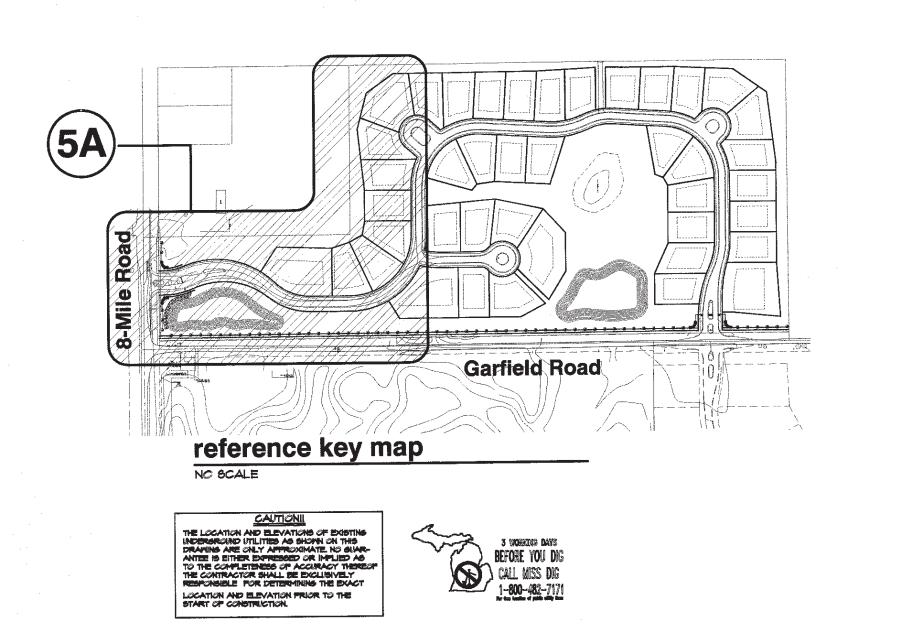


TCTAL 1528800.00

DETAILS

TAL NO. OF WOODLAND TREE REPLACEMENT CREDITS F	ROVIDE	D
NO. OF WOODLAND TREE REPLACEMENT PLANTINGS PROVIDED (SHEET LS-5)		_381.9
268 - 2 1/2" DECIDUOUS TREES @ 1.0-CREDITS	268	
170- 7' EVERGREEN TREES @ .67-CREDITS	-113.9	
NO. OF WOODLAND TREES REPLACEMENT PLANTINGS PROVIDED (SHEET LS-6)		791.6
604-2 1/2" DECIDUOUS TREES @ 1.0-CREDITS	_604	
280-7' EVERGREEN TREES @ .67-CREDITS	187.6	

at a stranger

CPEN SPACE PARK AREAS TO FINISH GRADE.

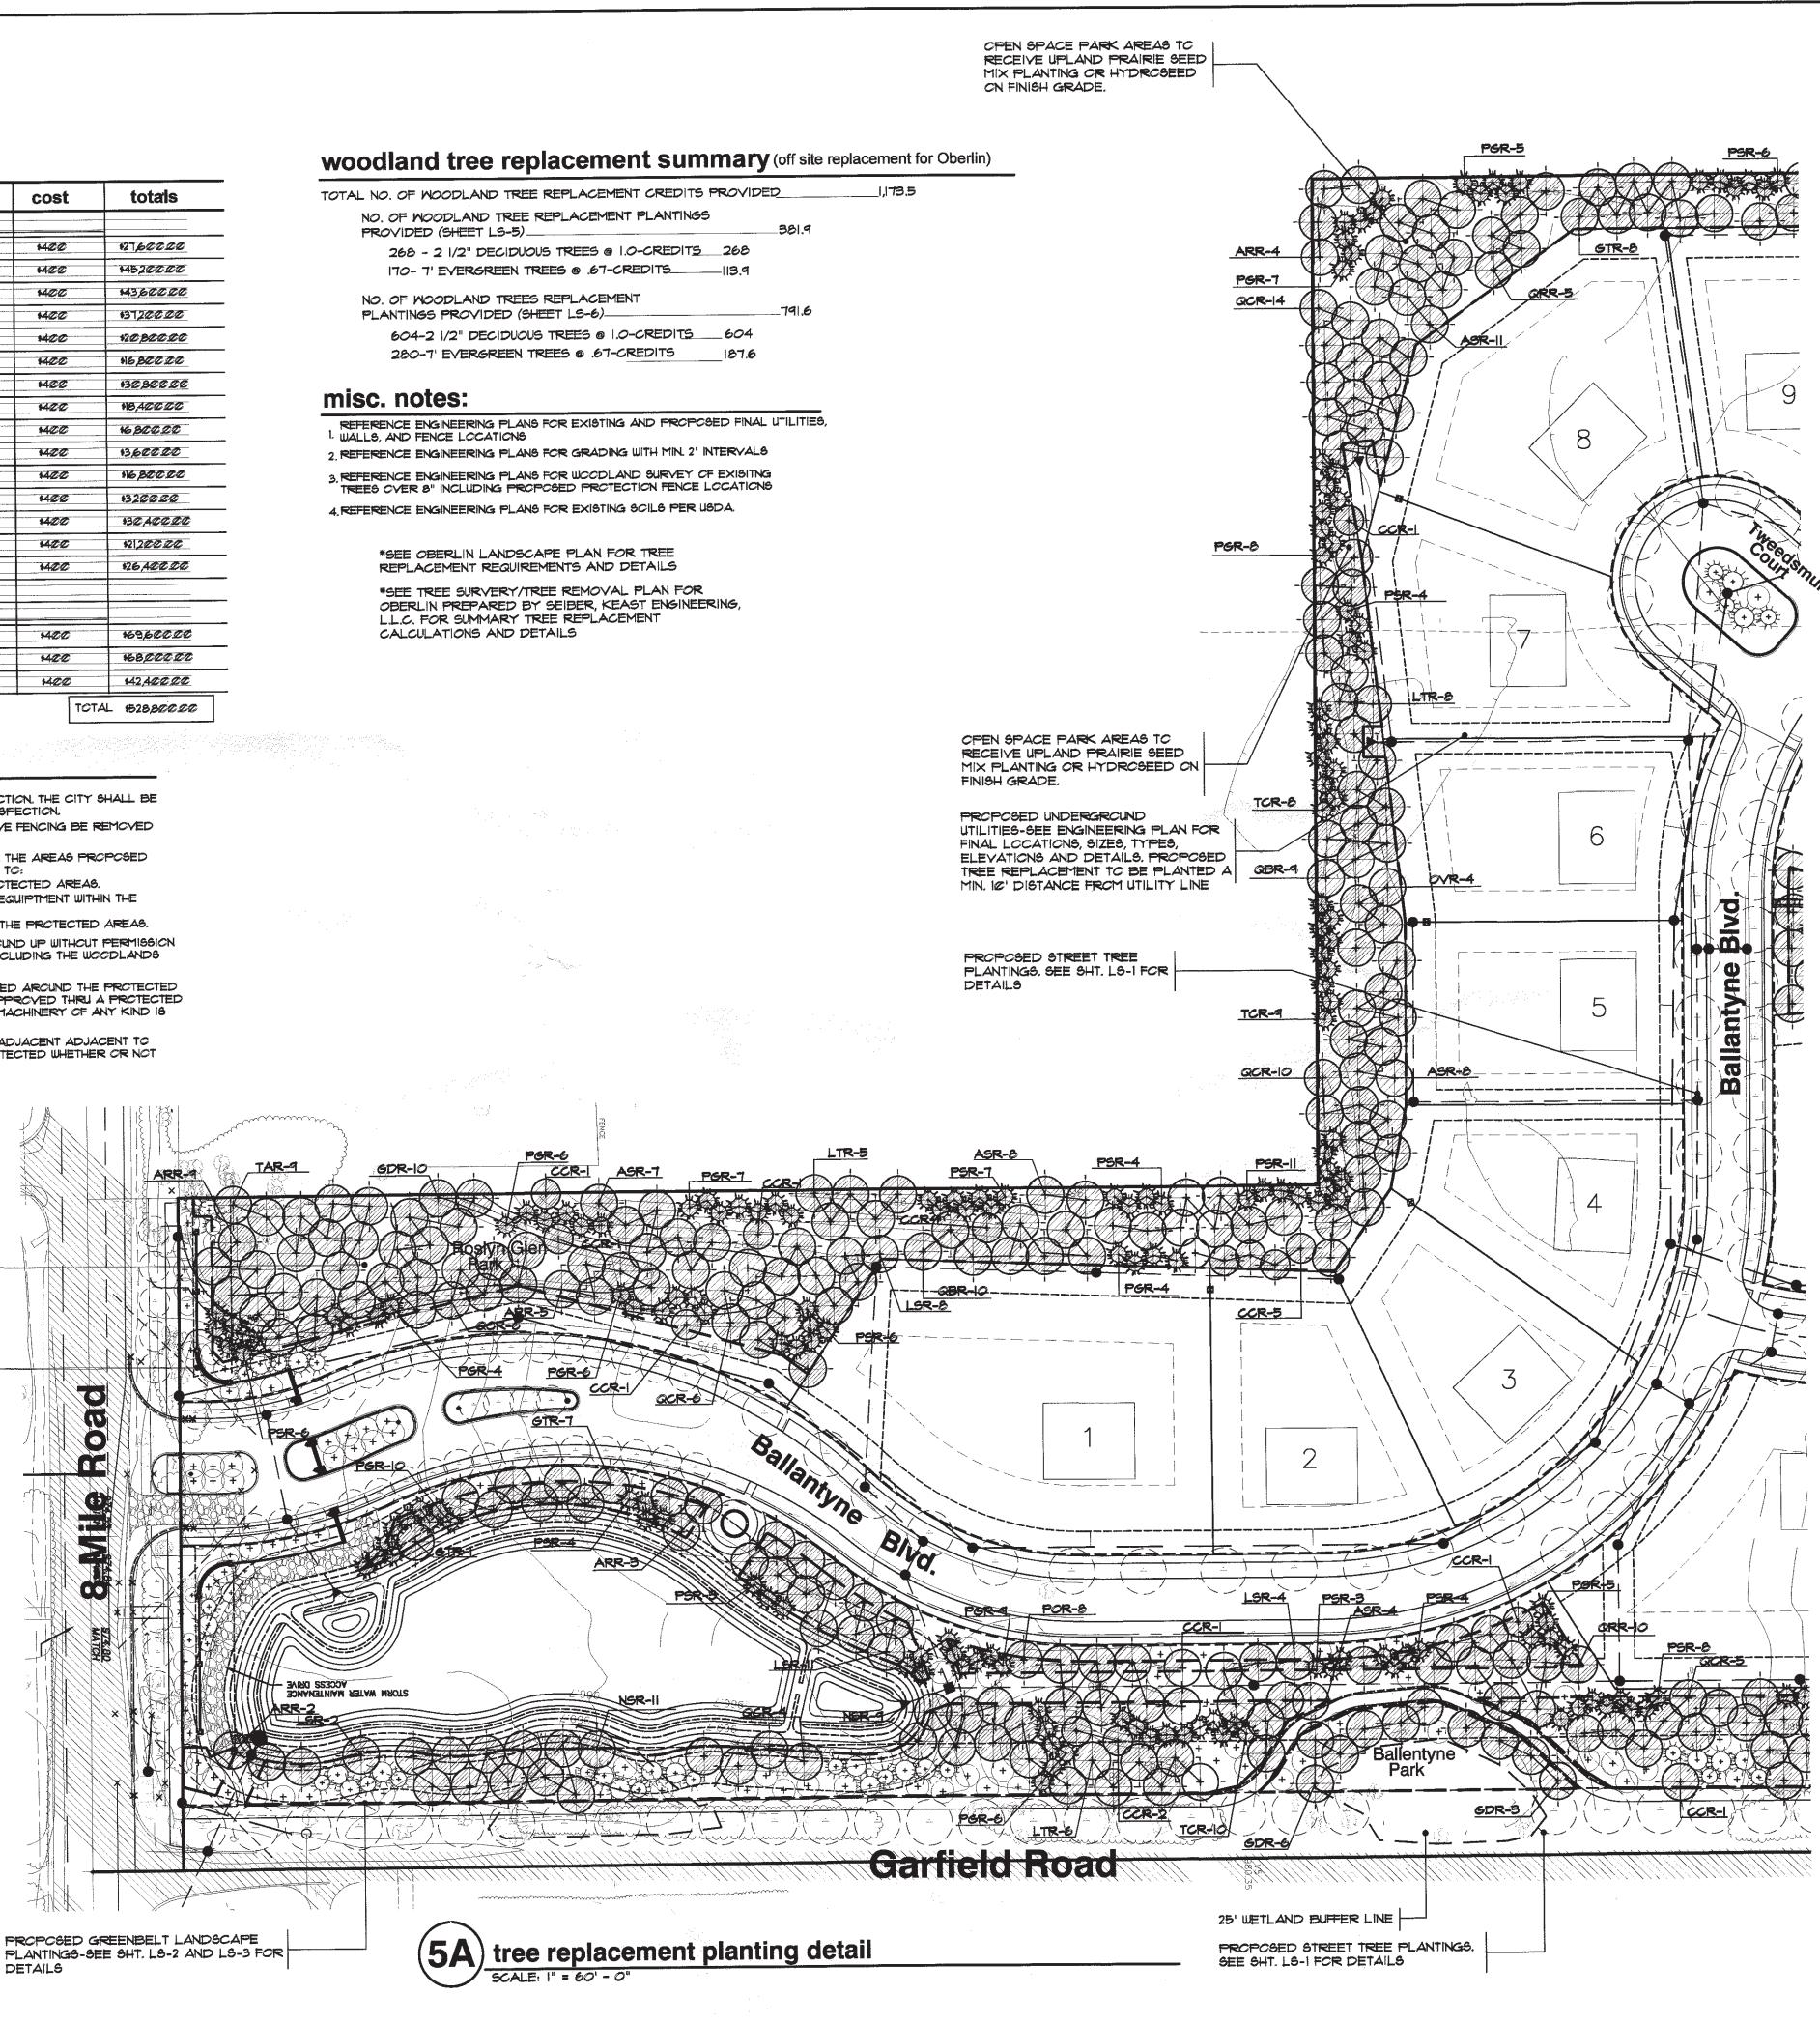



Community Land Planner and registered Landscape Architect 24333 Orchard Lake Rd, Suite G Farmington Hills, MI 48336 ph. (248) 557-5588 fax. (248) 557-5416

seal:



client:

SINGH DEVELOPMENT 7125 Orchard Lake Road, Suite 200 West Bloomfield TWP., Michigan 48325

project: Ballantyne

project location:

City of Novi, Michigan 8-Mile Road and Garfield Road

sheet title:

site off woodland tree replacement planting plan for Oberlin


rev. job no./	issue/i	revision date
LS13.041.04	city	4-9-2013
LS13.041.04	city	4-26-2013
LS13.041.10_	city	10-28-2013
LS14.019.04	city	4-24-2014
LS14.019.06	city	6-20-2014
LS14.019.07	city	7-16-2014
LS14.019.08	city	8-22-2014
LS14.019.09	city	9-9-2014
LS14.019.10	city	10-17-2014
LS15.028.02	STAMPIN	G 2-27-2015

drawn by:	
JP, CZ, JT	
checked by:	
FP	
date:	
2-14-2015	
notice: Copyright	© 2015
This document and the matter contained then proprietary and is not or reproduced withou permission of Felino I Associates	rein is t to be used it the written
Do Not scale drawings dimensions only	s. Use figured
project no:	·

LS15.028.02

sheet no:

LS-5

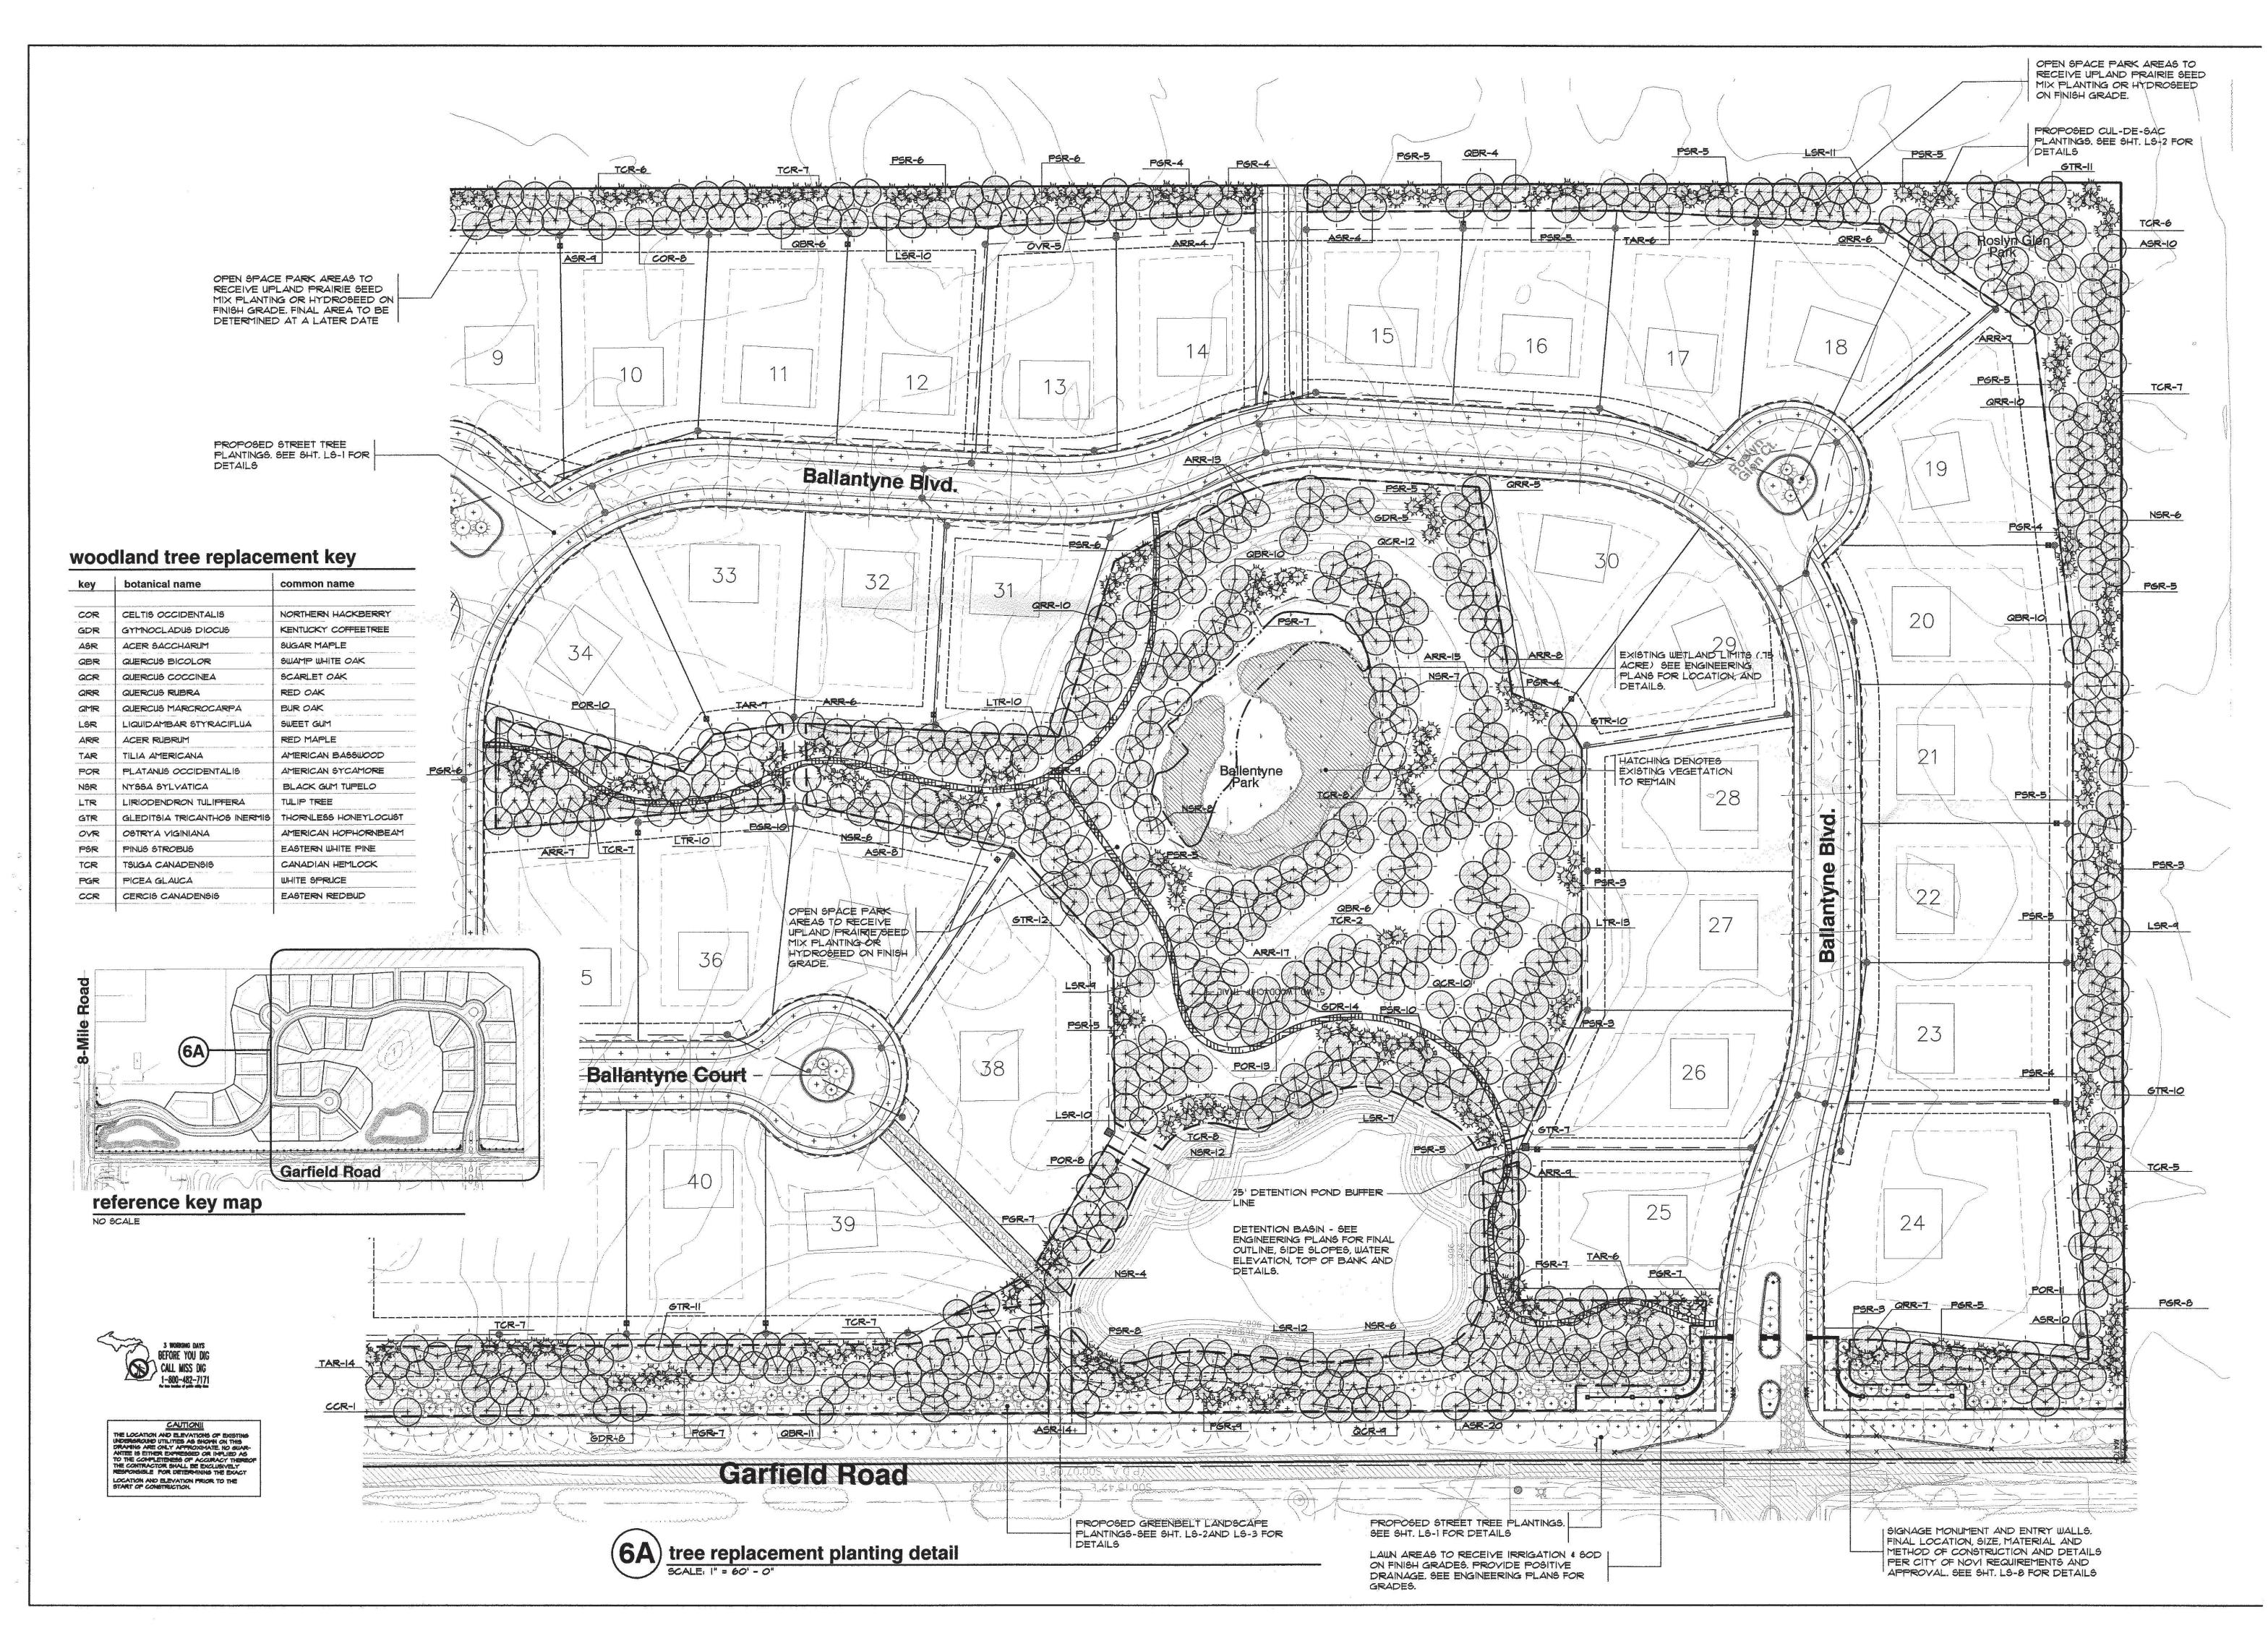

FELINO A. PASCUAL and ASSOCIATES Community Land Planner and registered Landscape Architect 24333 Orchard Lake Rd, suite G farmington Hills, MI 48336 ph. (248) 557-5588 fax. (248) 557-5416 seal:

client:

SINGH DEVELOPMENT 7125 Orchard Lake Road, Suite 200 West Bloomfield TWP., Michigan 48325

project: Ballantyne

project location:


City of Novi, Michigan 8-Mile Road and Garfield Road

sheet title:


site off woodland tree replacement planting plan for Oberlin


LS13.041.04	city	4-9-2013
LS13.041.04	city	4-26-2013
LS13.041.10	city	10-28-2013
LS14.019.04	city	4-24-2014
LS14.019.06	city	6-20-2014
LS14.019.07	city	7-16-2014
LS14.019.08	city	8-22-2014
LS14.019.09	city	9-9-2014
LS14.019.10	city	10-17-2014
L\$14.019.10 L\$15.028.02 s		

drawn by:
JP, CZ, JT
checked by:
FP
date:
2-14-2015
notice: Copyright © 2015
This document and the subject matter contained therein is proprietary and is not to be used or reproduced without the written permission of Felino Pascual and Associates
Do Not scale drawings. Use figured dimensions only
project no:
LS15.028.02
sheet no:
LS-6 of 8

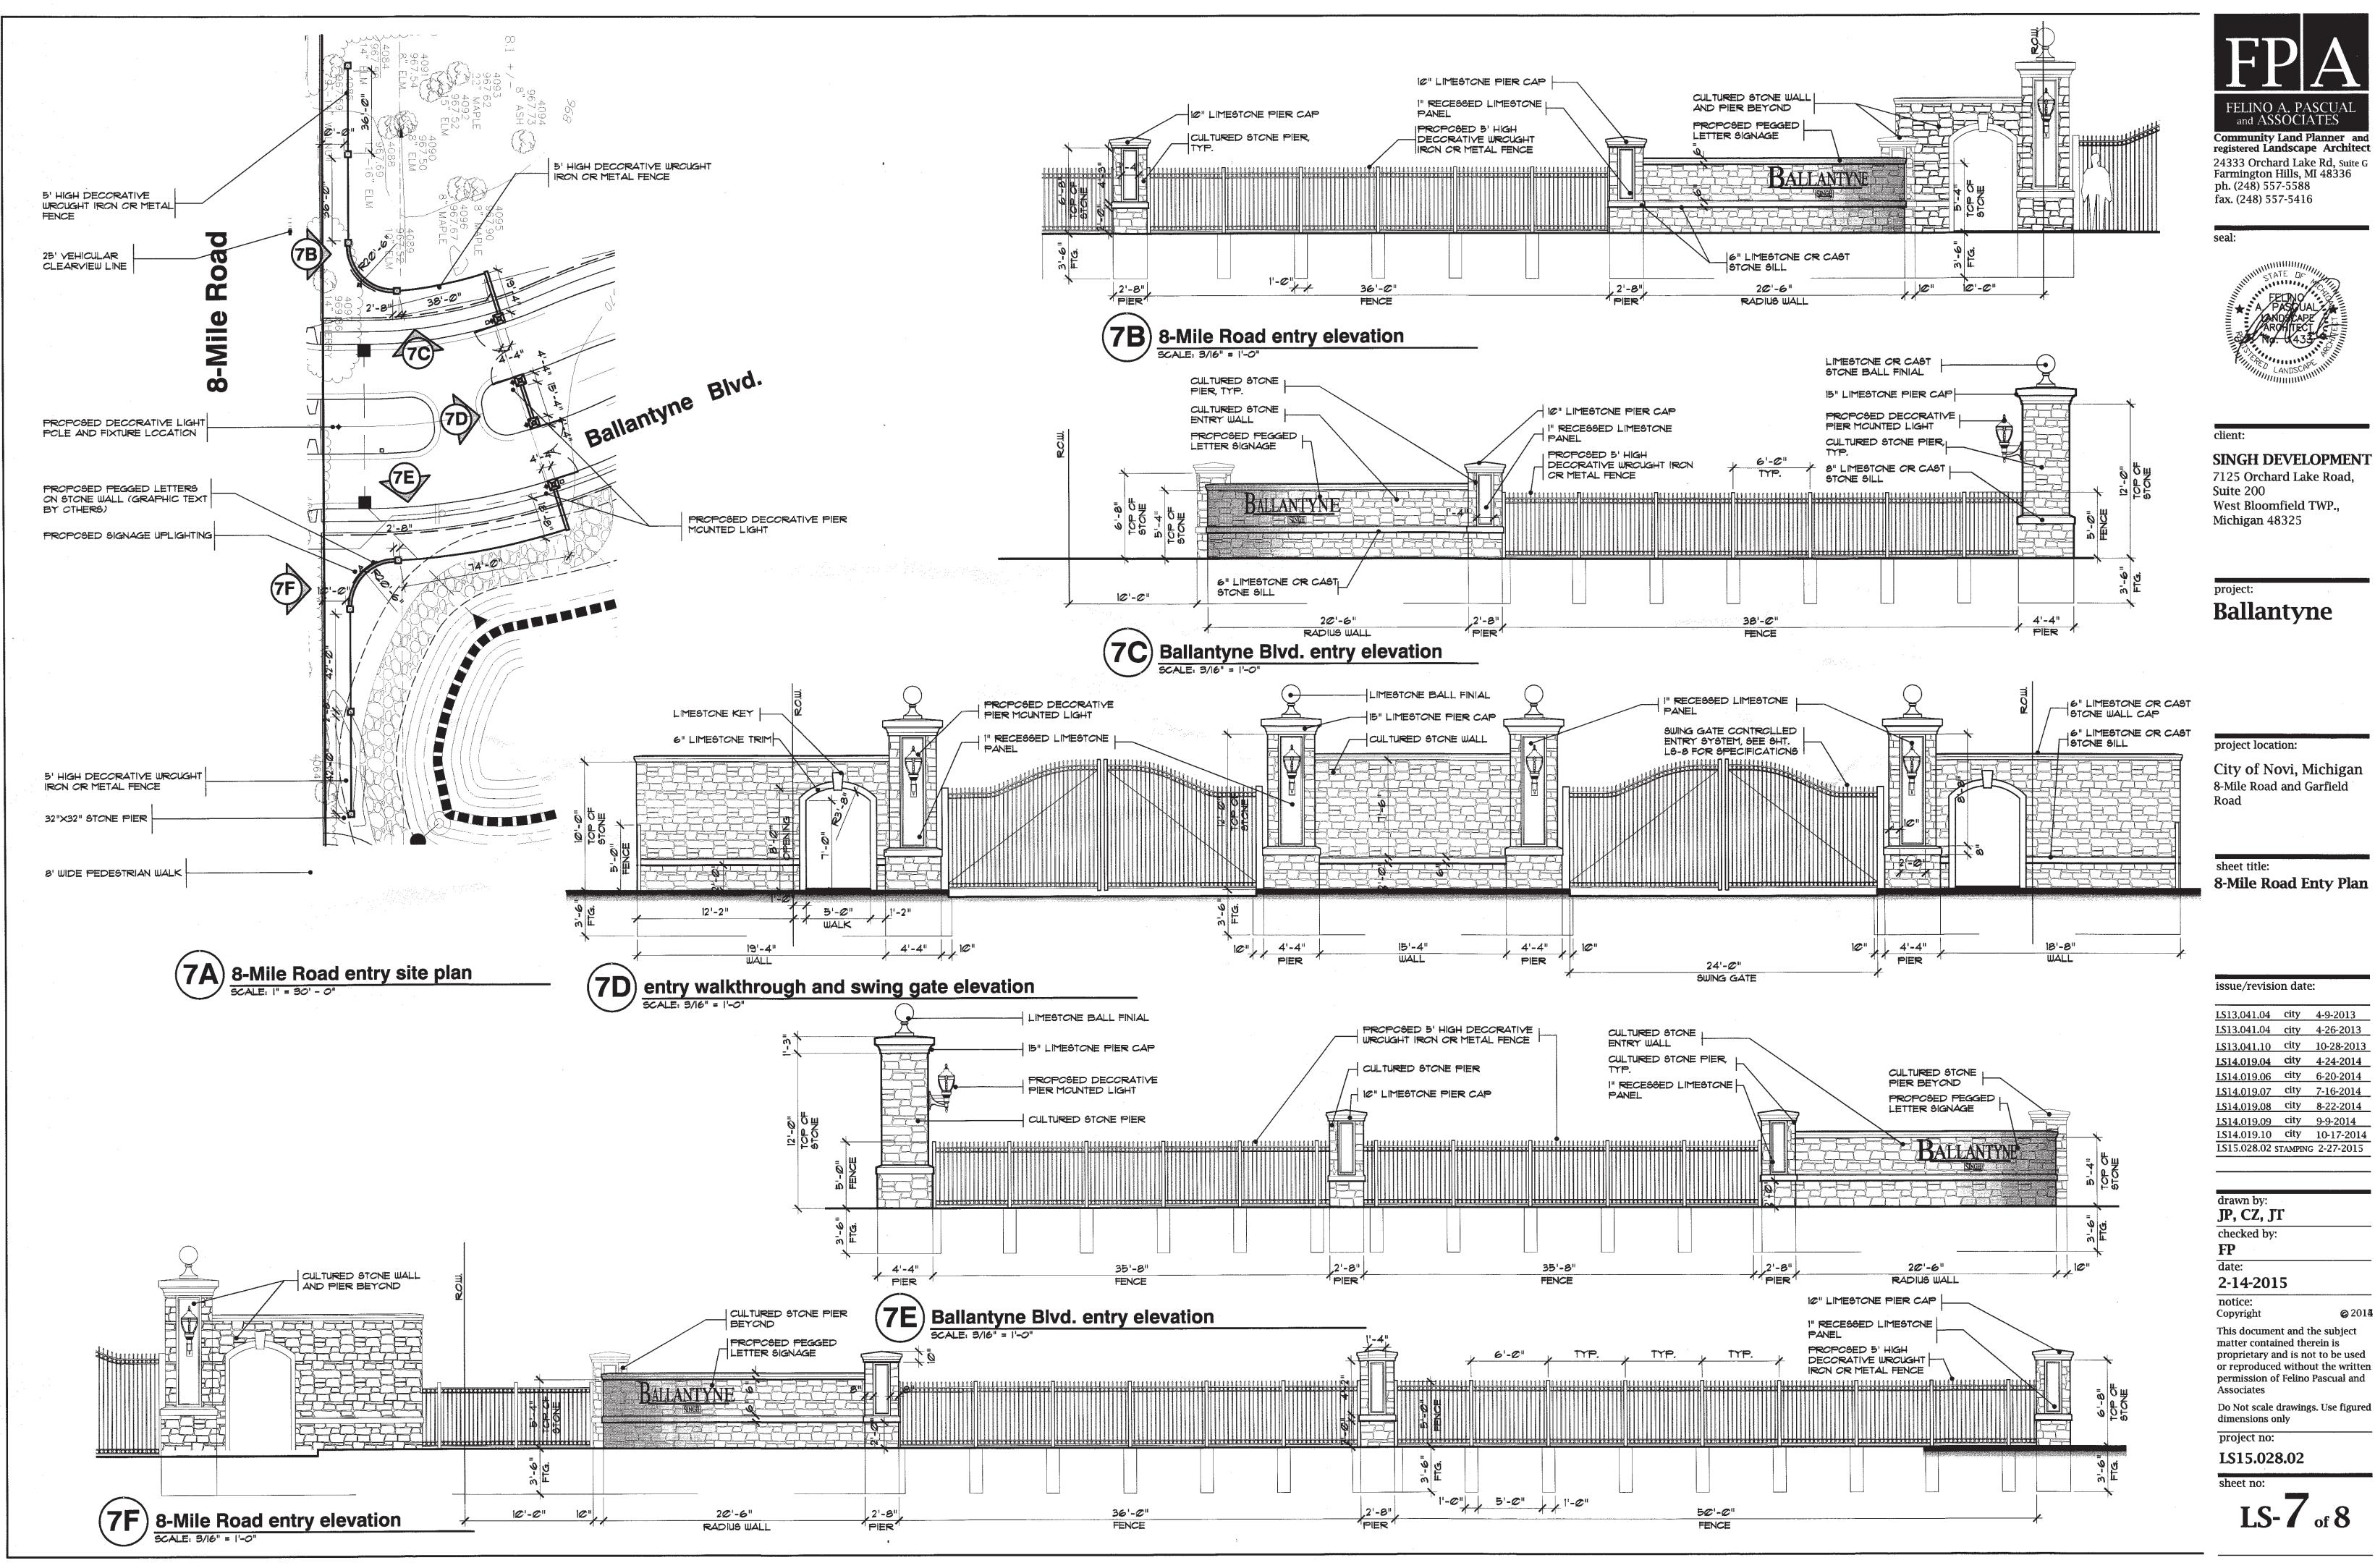

drawn by:	
JP, CZ, JT	
checked by:	
FP	
date:	
2-14-2015	
notice:	
Copyright	© 201 4
This document and t	
matter contained the	
proprietary and is no	
or reproduced witho permission of Felino	
Associates	rascuai allu
Do Not scale drawing	gs. Use figured
dimensions only	
project no:	
1015 000 00	

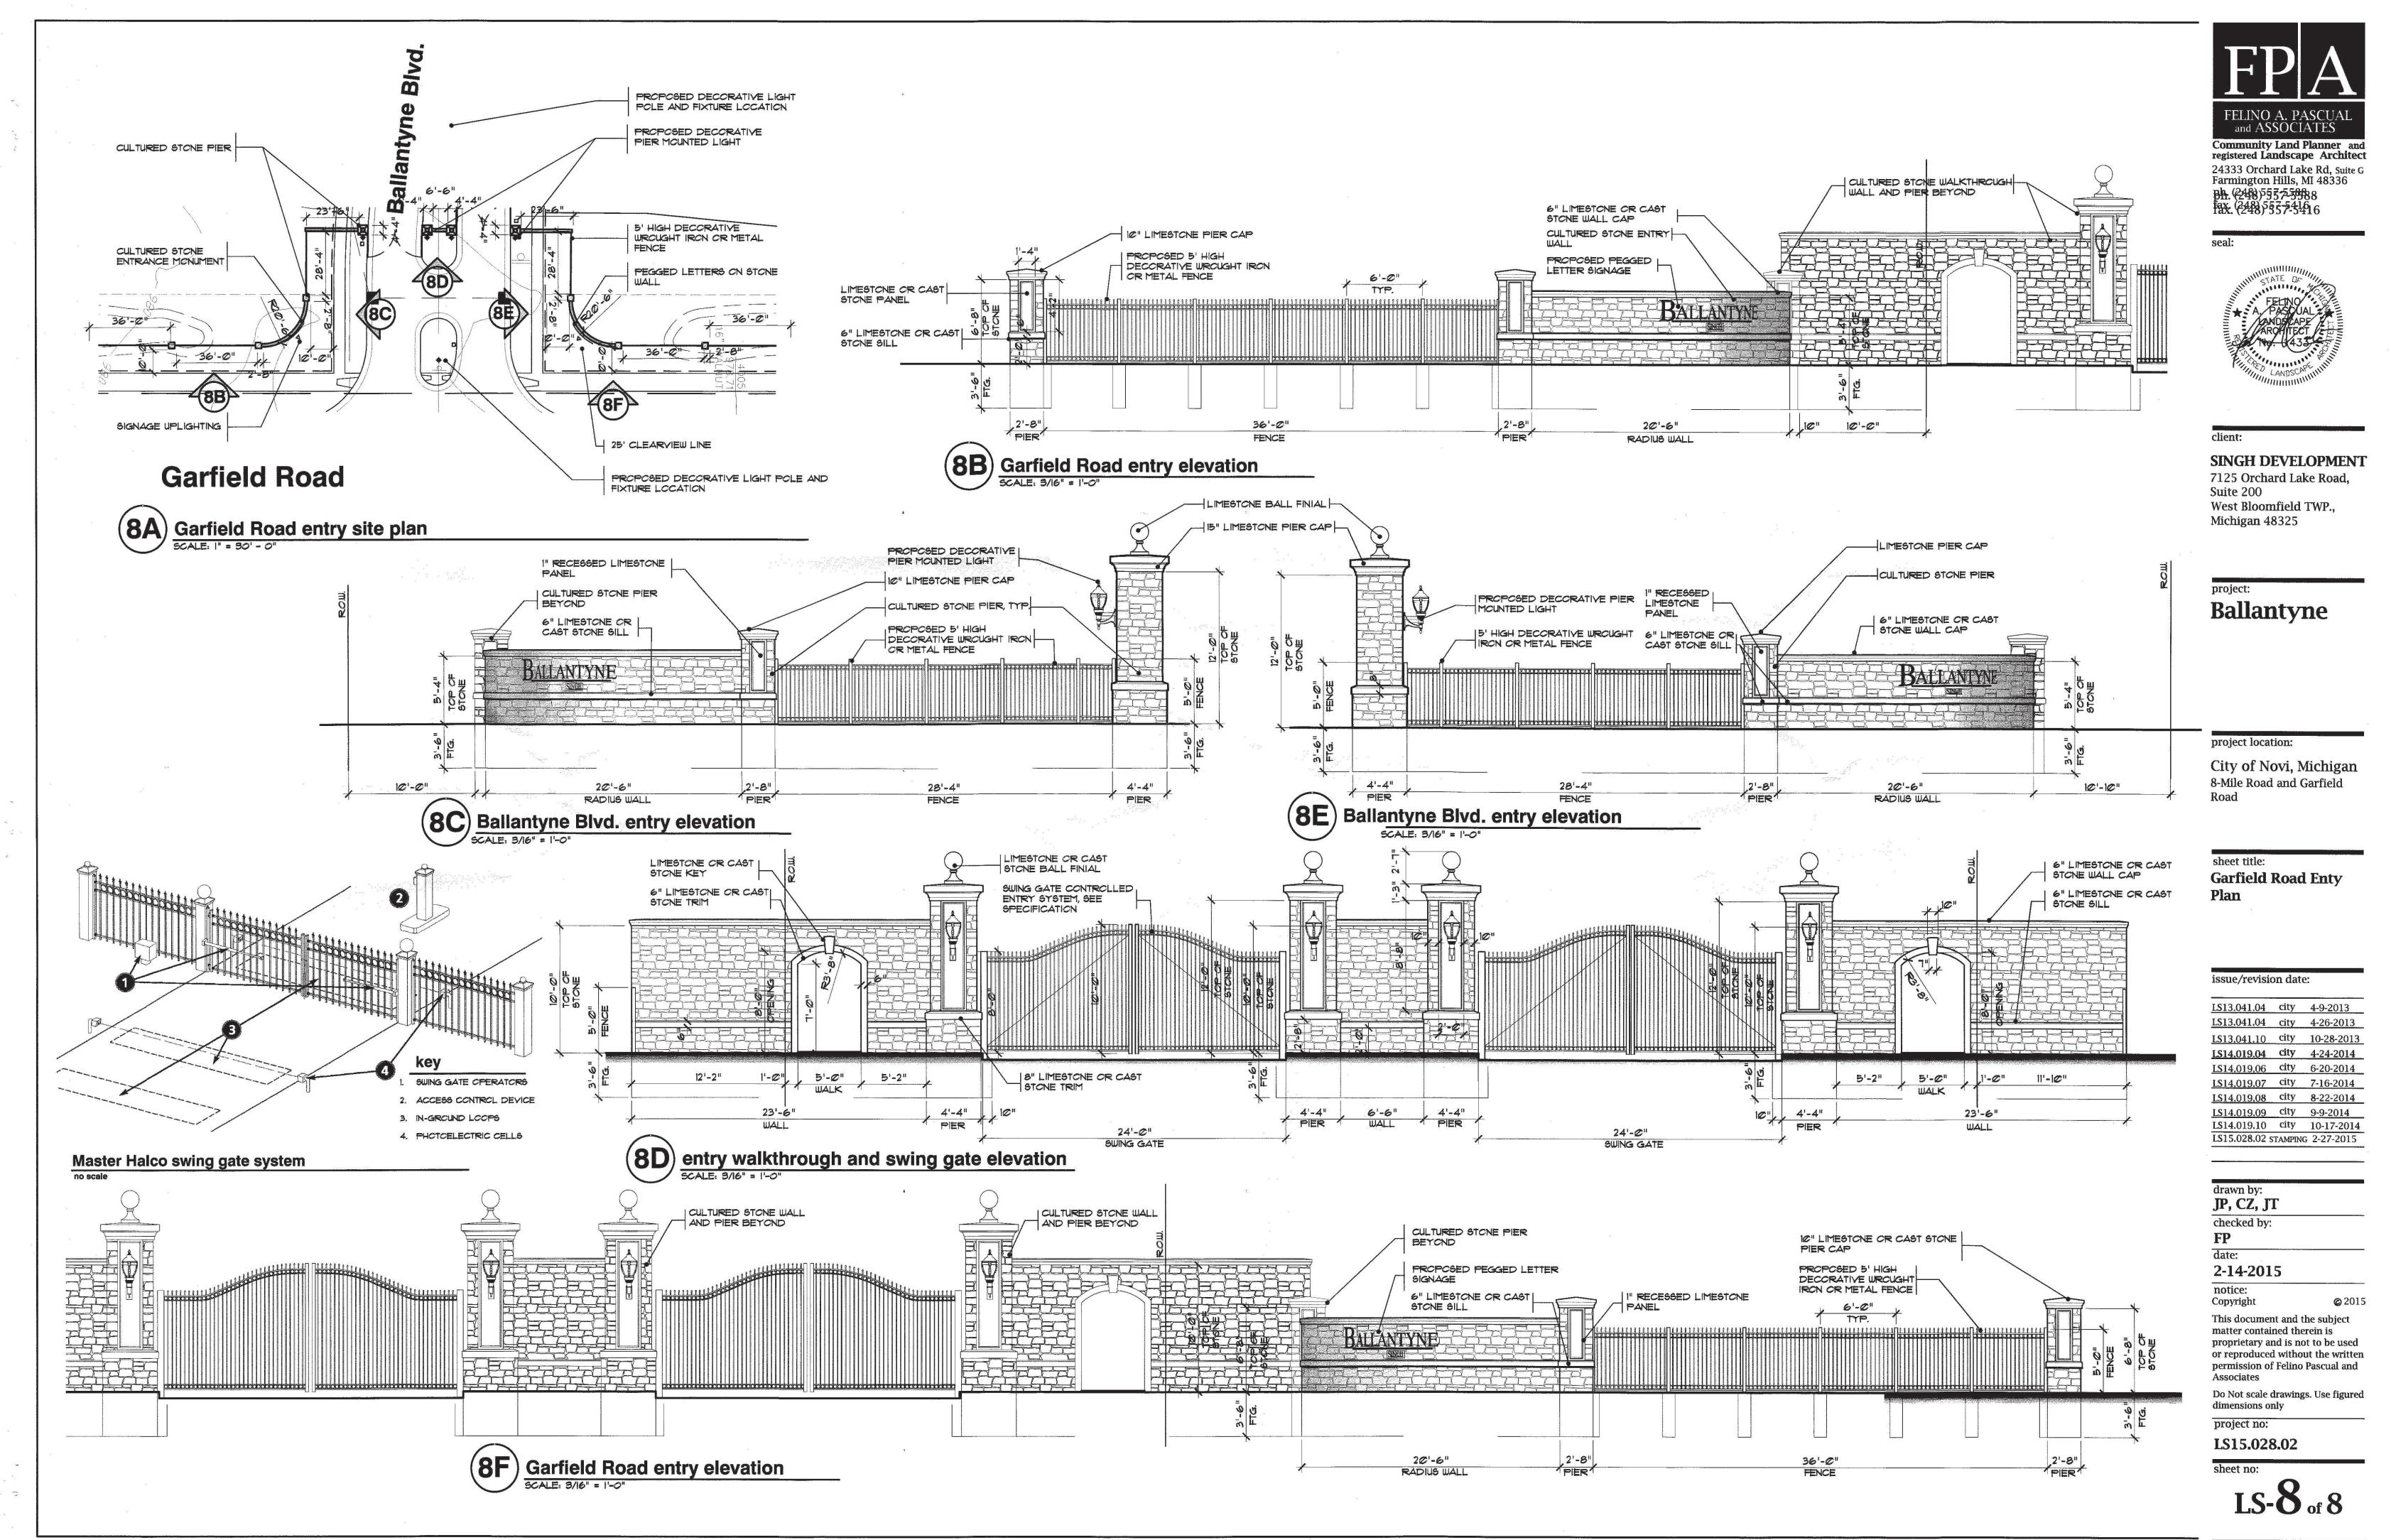

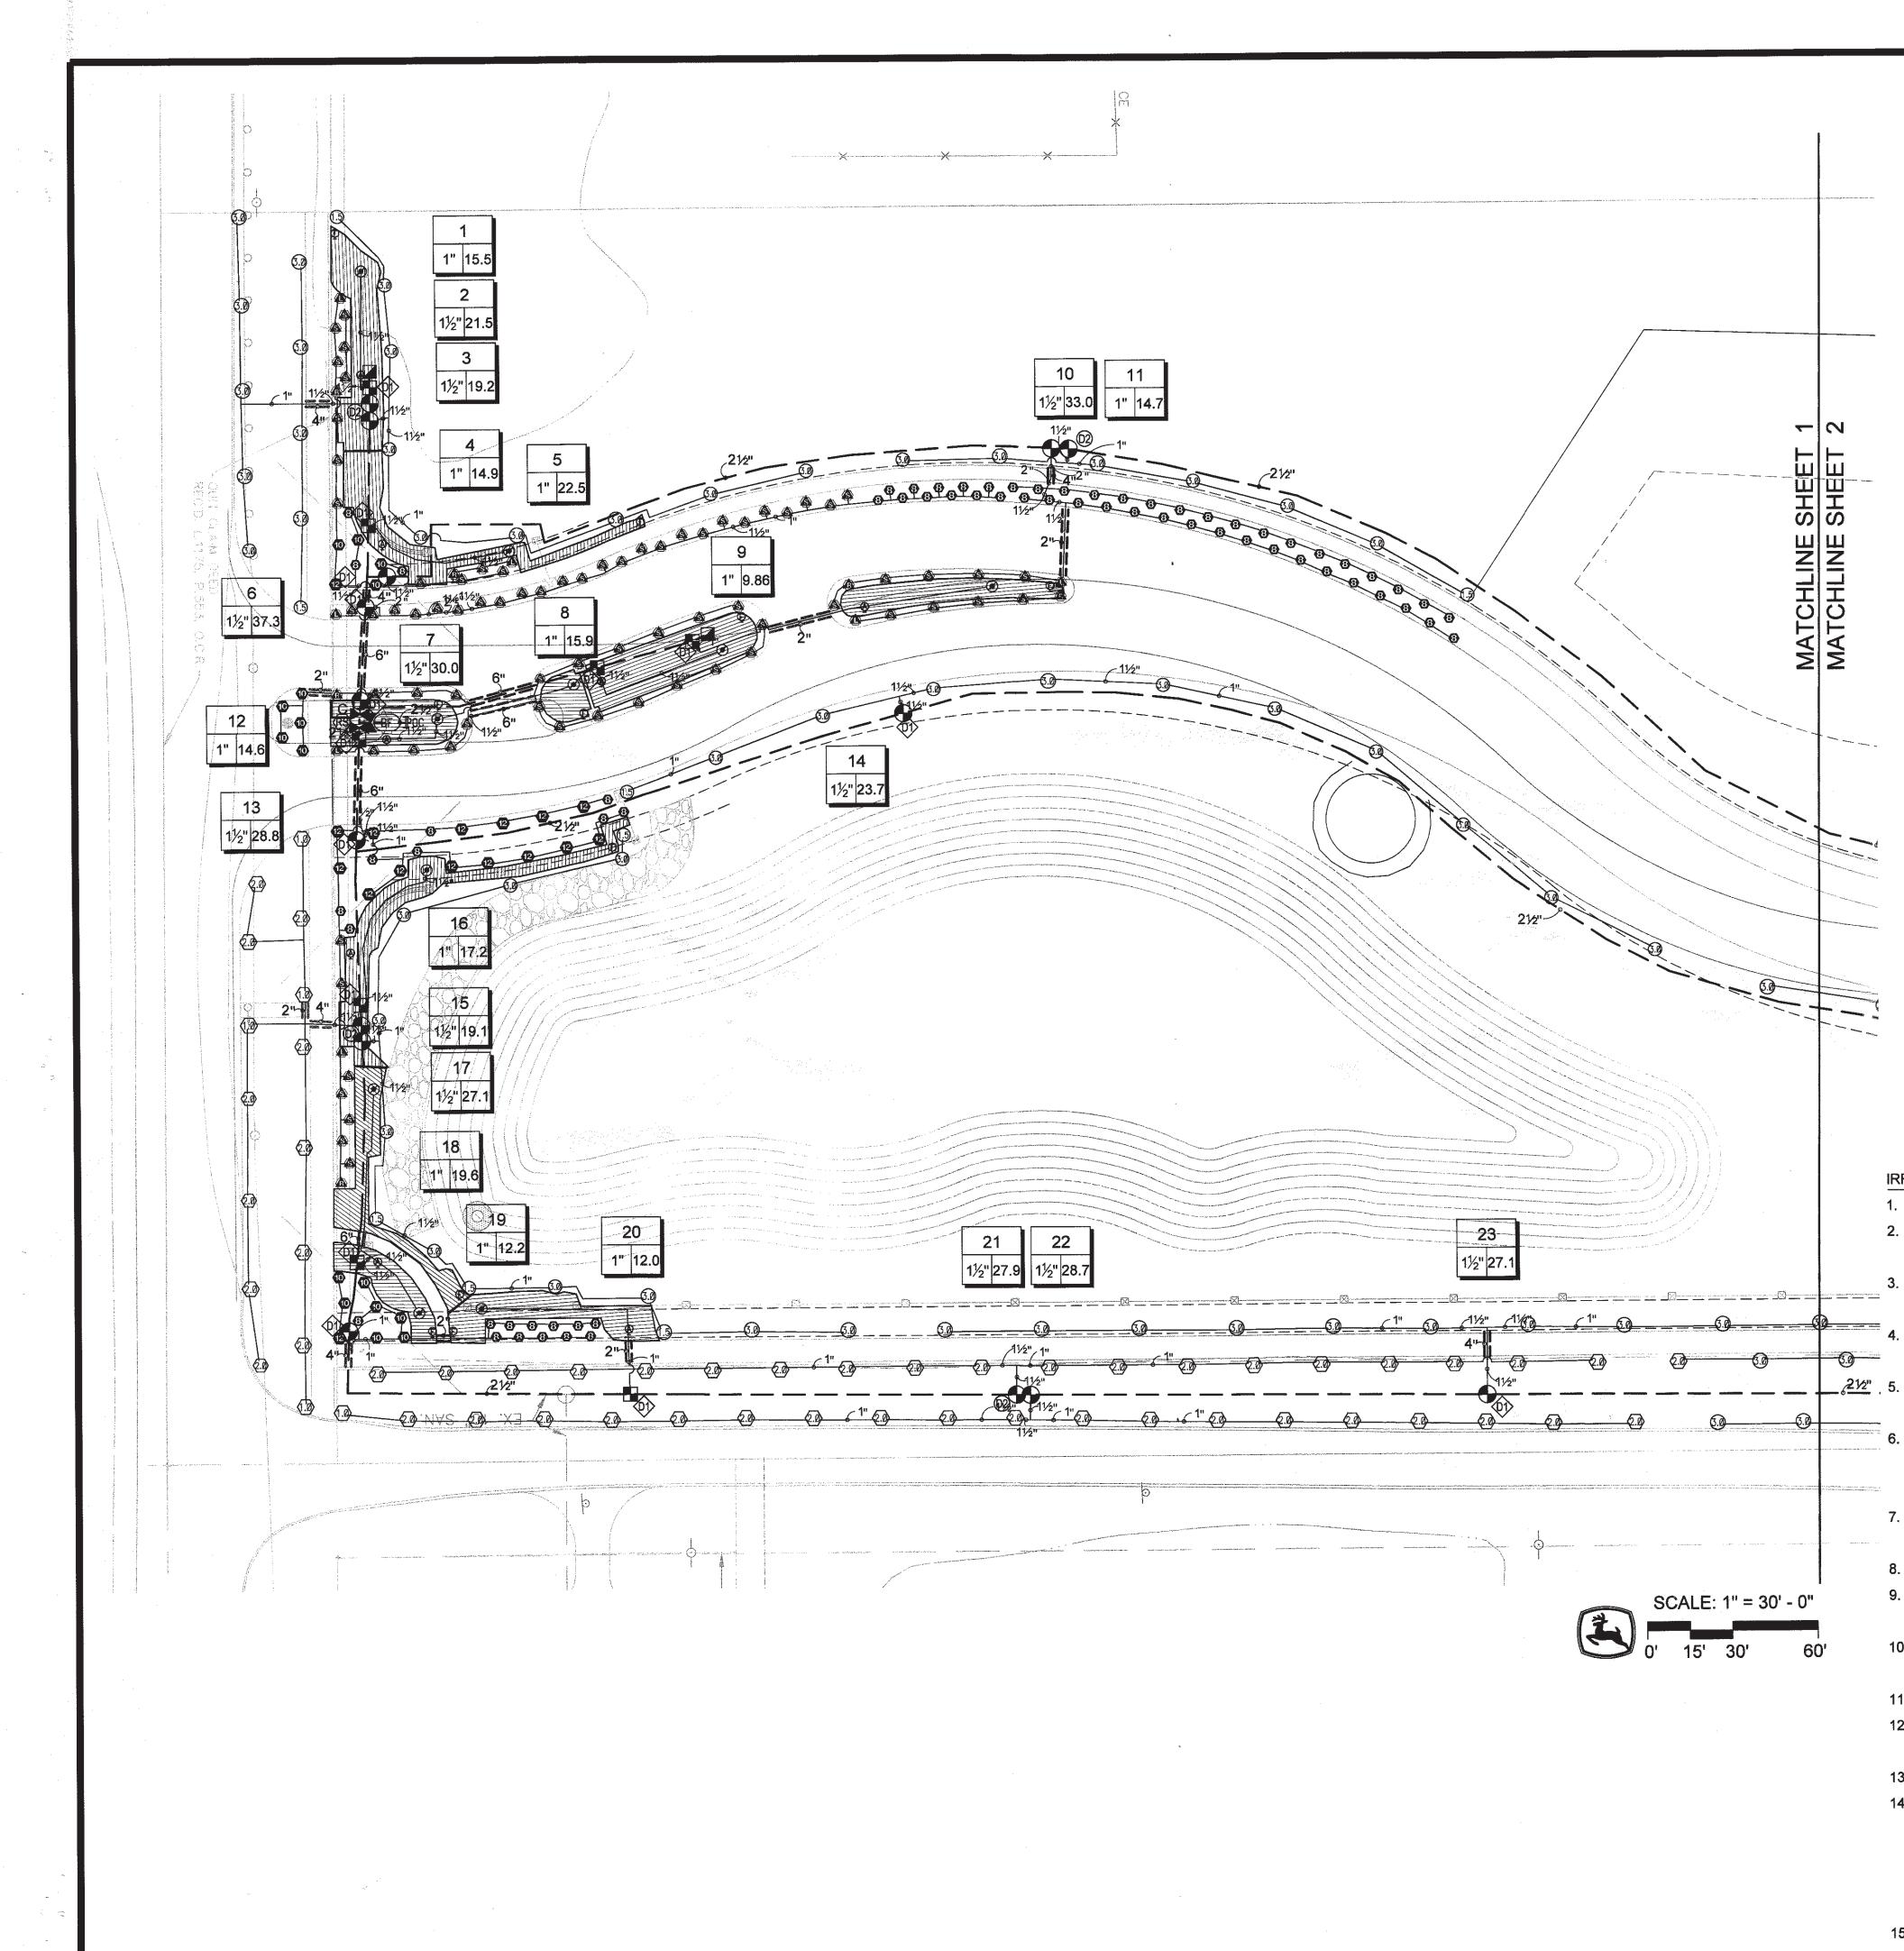

IRRIGATION SPECIFICATIONS

- 1. IRRIGATION SYSTEM DESIGN BASED ON 80 GPM AT 55 PSI.
- CHANGE IN THE AREAS OF IRRIGATION.
- LOCAL CODE.
- WITH MINIMUM 12" OF COVER BASED ON FINISH GRADES.
- ONLY.
- VALVE OR SPLICE BOX.

SCHEDULE

IRRIG	ATION	S
SYMBO	L	
	AN 15 15HE-VA	N N
SYMBO	L	
	1.5	
	3.Ø	
	(1.D)	
	2.0	
SYMBO	L	
	۲	
	¢	
	Ø	
SVMDO	AI	
SYMBO	<u>, -</u>	
	•	
	X	
	(BF)	
	С	
a ka sa	RS	
	02	

	MANUFACTURER/MODEL	QTY	<u>PSI</u>
	Rain Bird 1804-U-PRS 15 Strip Series	111	30
	Rain Bird 1804-U-PRS ADJ	176	30
	MANUFACTURER/MODEL	QTY	PSI
	Rain Bird 5004-PC, FC-R	20	25
	Rain Bird 5004-PC, FC-R	218	25
	Rain Bird 5004-PC, FC-R-LA	8	25
	Rain Bird 5004-PC, FC-R-LA	69	25
	MANUFACTURER/MODEL	QTY	
	Rain Bird XCZ-100-PRF 1"	13	
	Pipe Transition Point	19	
	Flush Valve	19	
	Drip Air Relief Valve	13	
	Area to Receive Dripline Rain Bird XFD-09-12 (12)	12,451 s.f.	
	MANUFACTURER/MODEL	QTY	
	Rain Bird PGA Globe 1"	8	
	Rain Bird PGA Globe 1-1/2"	28	
	Rain Bird 5-RC 1"	5	
	Isolation Valve, Mainline Size	3	
	Febco 765 2"	1	
	Rain Bird ESP-LXD	1	
	Rain Bird Rain Check	1	
	Rain Bird FD-101TURF	29	
	Rain Bird FD-102TURF (2)	10	
	Point Of Connection, 2"	1	
	Irrigation Lateral Line: Polyethylene Pipe SDR-7 1"	12,326 l.f.	
	Irrigation Lateral Line: Polyethylene Pipe SDR-7 1 1/2"	1,786 l.f.	
	Irrigation Lateral Line: Polyethylene Pipe SDR-7 2"	49.9 l.f.	
	Irrigation Mainline: PVC Class 160 SDR 26 2 1/2"	6,710 l.f.	
	Pipe Sleeve: PVC Class 160 SDR 26 2"	216.1 l.f.	
	Pipe Sleeve: PVC Class 160 SDR 26 4"	133.3 l.f.	
al	Pipe Sleeve: PVC Class 160 SDR 26 6" ve Callout	141.2 l.f.	
	Valve Number		
	Valve Flow		
	Valve Size		

<u>GPM</u>

1.12

2.26

0.73

1.47

#" #•

POC

لنتقر جيبة جب حيد حد احد حدد عدب

2. IRRIGATION DESIGN IS FROM THE POINT OF CONNECTION (POC) ONLY. THE DESIGN IS BASED ON GALLONS PER MINUTE(GPM)AND POUNDS PER SQUARE INCH(PSI)FURNISHED BY OTHERS.

3. IRRIGATION CONTRACTOR IS TO VERIFY POINT OF CONNECTION IN THE FIELD. INSTALLER IS TO CONFIRM THE MINIMUM DISCHARGE REQUIREMENTS OF THE POINT OF CONNECTION AS INDICATED ON THE LEGEND PRIOR TO INSTALLATION. 4. THE PRESSURE REQUIREMENT AT THE POINT OF CONNECTION IS BASED ON NO MORE THAN 5 FEET OF ELEVATION

stamping set 02/27/15 ALL PRODUCTS SHALL BE INSTALLED IN ACCORDANCE WITH THE MANUFACTURER'S RECOMMENDATIONS AND ACCORDING TO LOCAL BUILDING, ELECTRICAL, AND PLUMBING CODES.

6. IRRIGATION CONTRACTOR WILL ARRANGE INSPECTIONS REQUIRED BY LOCAL AGENCIES AND ORDINANCES DURING TH COURSE OF CONSTRUCTION AS REQUIRED. ALL WIRING TO BE PER LOCAL CODE. BACKFLOW PREVENTION TO BE PER

7. LOCATION OF IRRIGATION COMPONENTS SHOWN ON DRAWING IS APPROXIMATE. ACTUAL PLACEMENT MAY VARY SLIGHTLY AS REQUIRED TO ACHIEVE FULL, EVEN COVERAGE.

8. ALL SPRINKLER HEADS SHALL BE INSTALLED PERPENDICULAR TO FINISH GRADES. EXCEPT AS OTHERWISE INDICATED. 9. INSTALL IRRIGATION MAINS WITH A MINIMUM 18" OF COVER BASED ON FINISH GRADES. INSTALL IRRIGATION LATERALS


10. PIPE LOCATIONS ARE DIAGRAMMATIC. VALVES AND MAINLINE SHOWN IN PAVED AREAS ARE FOR GRAPHIC CLARITY

11. THE IRRIGATION CONTRACTOR SHALL COMPLY WITH PIPE SIZES AS INDICATED.


12. ALL WIRE SPLICES OR CONNECTIONS SHALL BE MADE WITH APPROVED WATERPROOF WIRE CONNECTIONS AND BE IN A

13. ALL CONTROL WIRING DOWNSTREAM OF THE CONTROLLER IS TO BE 2-WIRE, UL APPROVED DIRECT BURY. 14. THE DESIGN IS BASED ON THE SITE INFORMATION AND/OR DRAWING SUPPLIED WITH THE DESIGN CRITERIA BEING SET(AREA TO BE IRRIGATED, EQUIPMENT MANUFACTURER AND MODEL TO BE USED, WATER SOURCE INFORMATION, ELECTRICAL POWER AVAILABILITY, ETC ...). JOHN DEERE LANDSCAPES BEARS NO RESPONSIBILITY OR LIABILITY FOR ANY ERRORS IN DESIGN OR INSTALLATION THAT ARISE DUE TO INACCURACIES IN THE ABOVE REFERENCED INFORMATION SUPPLIED TO JOHN DEERE LANDSCAPES IN RELATION TO THIS PROJECT, UNLESS OTHERWISE NOTED. 15. TWO VALVES SHALL OPERATE SIMULTANEOUSLY AS NEEDED TO REDUCE WATER SCHEDULE.

	650 Stephenson Highway Troy, Michigan 48083 Phone 248.588.2100 Fax 248.588.3528 www.JohnDeereLandscapes.com 800.347.4272
	800.347.4272 Project Name: BALLANTYNE NORTHVILLE, MI
	Customer Name:
	Design Date: 01/13/15 Drawn By: J. LOVELL
Л	
-IE	REVISIONS Description Date A 01/19/15 A Legend Updated 01/22/15 A Page Rescaled 01/28/15 A Stamping Set 02/27/15 A E E A E E
	Drawing Title: IRRIGATION DESIGN
	Drawing Scale: 1" = 30'
Α	Project Services Number: 68257
	Sheet Number:

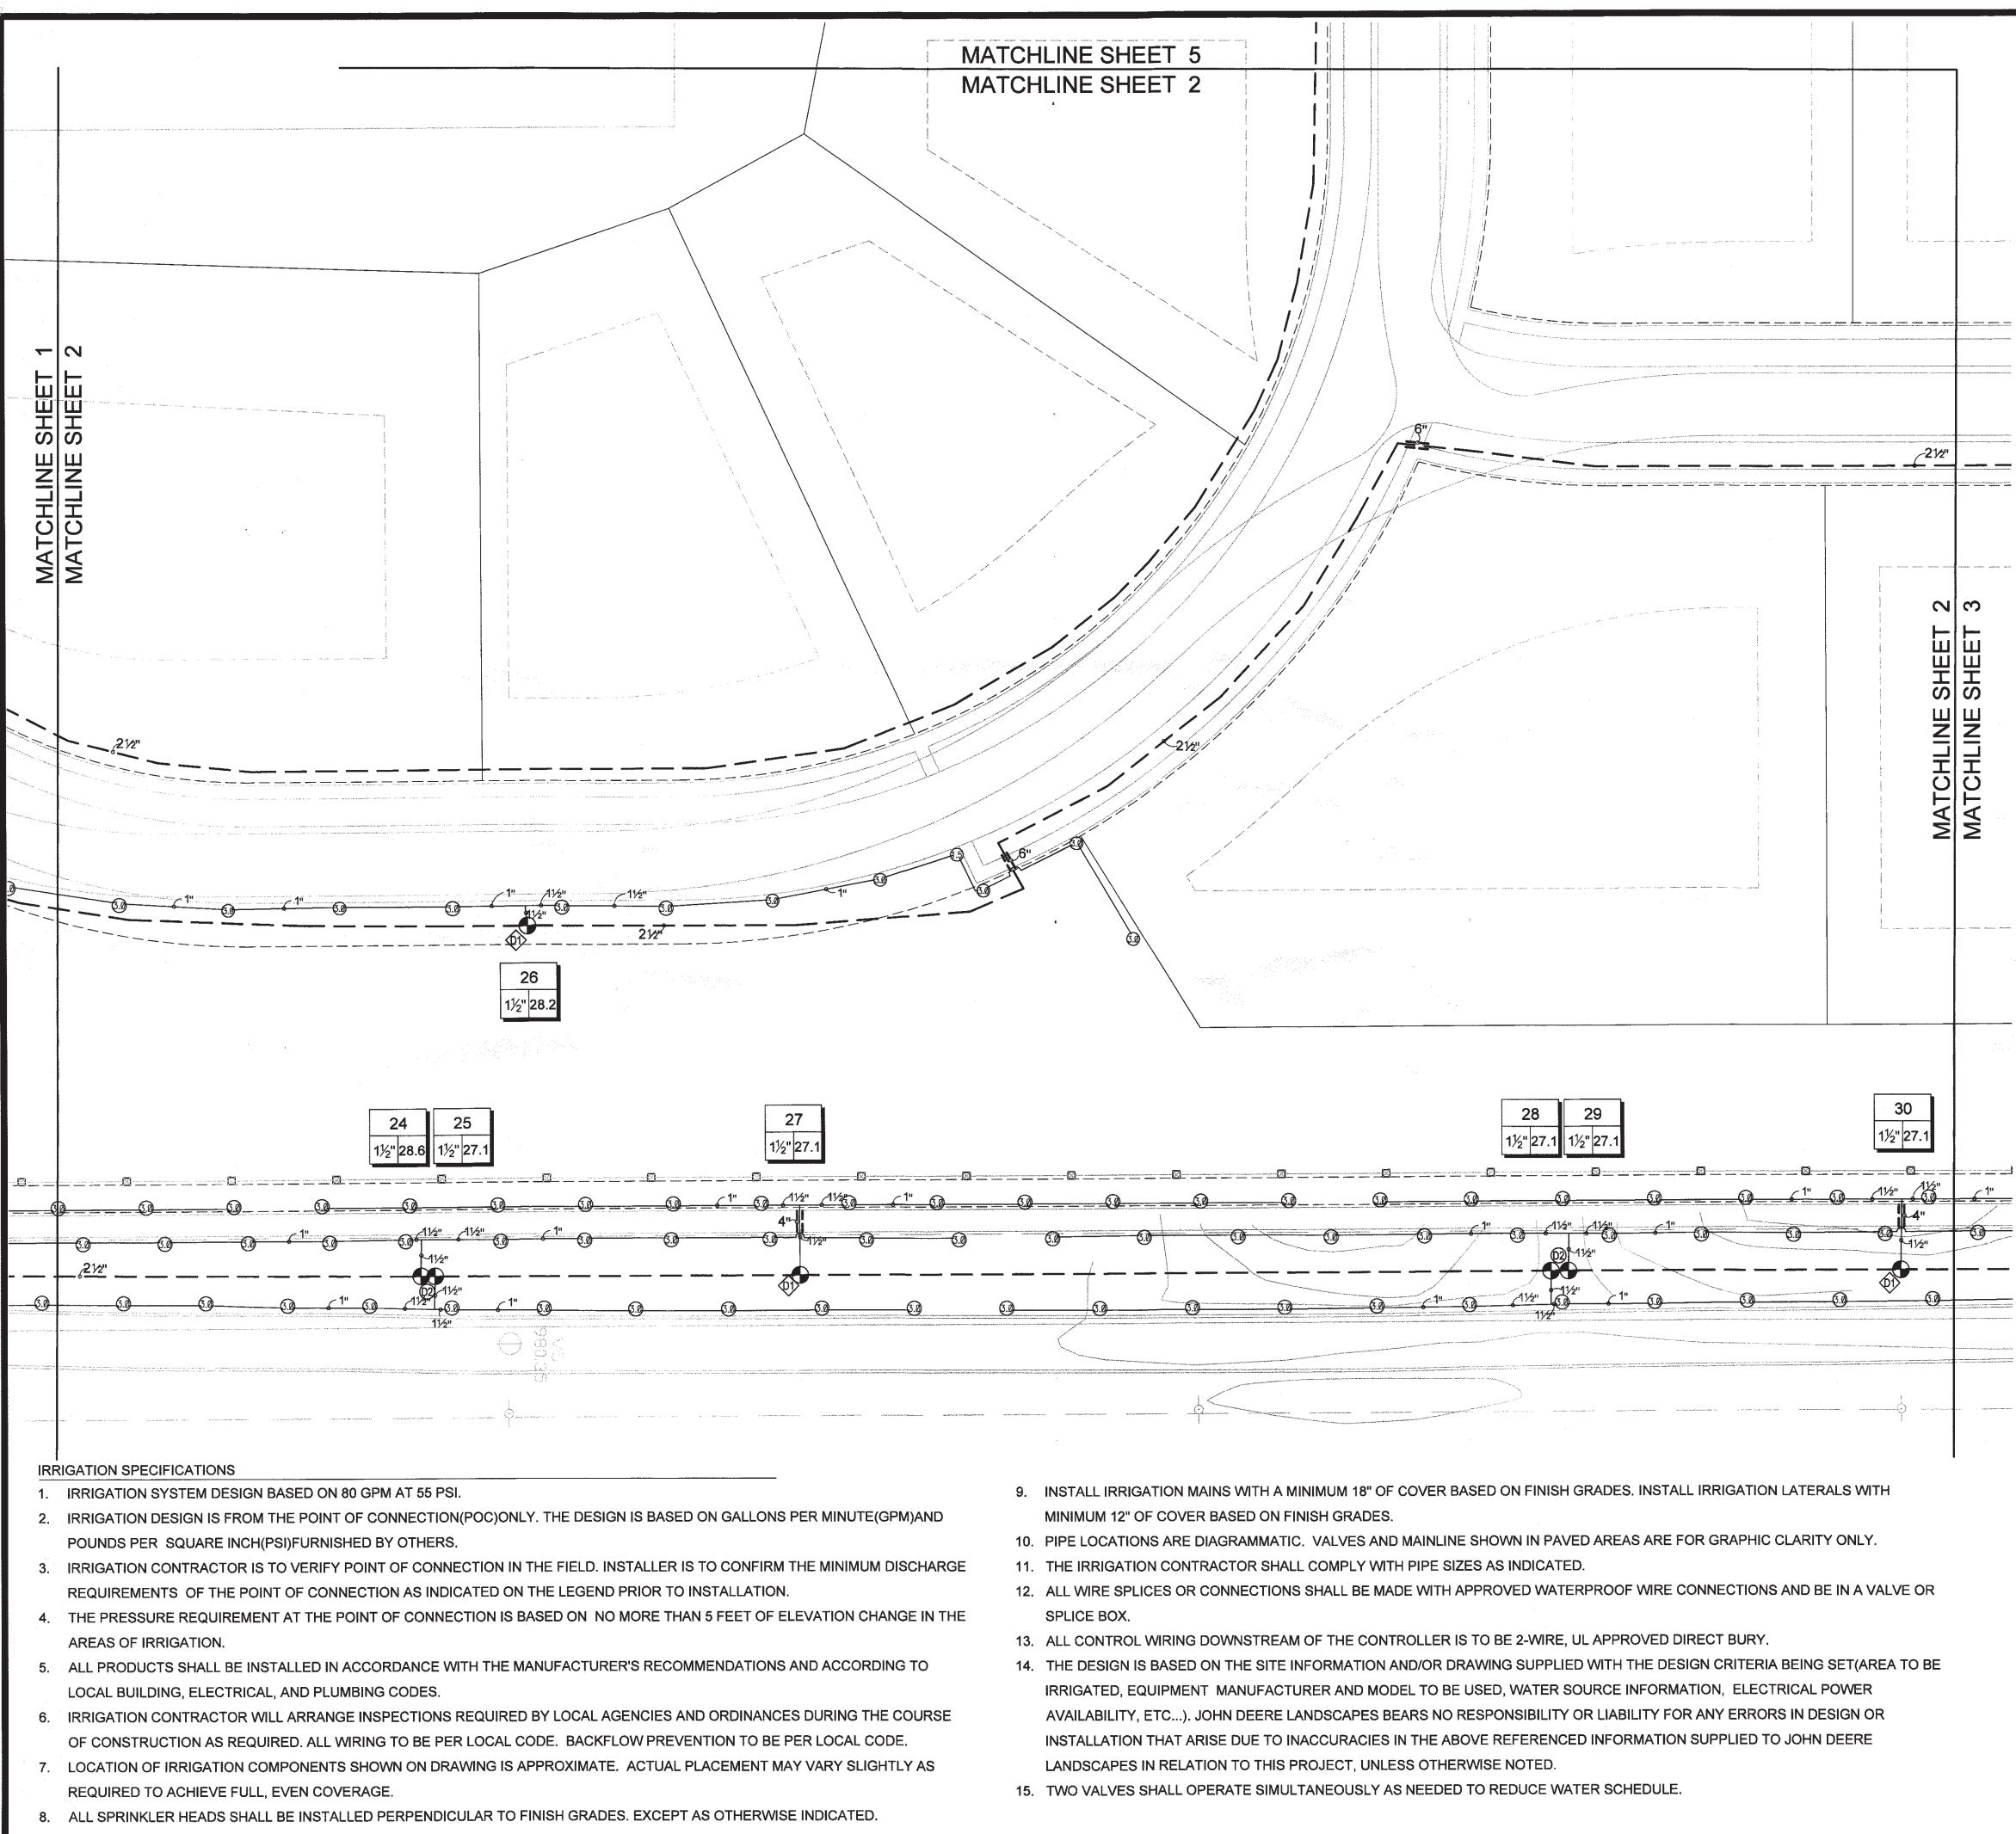

SYMBOL	MANUFACTURER/MODEL	<u>QTY</u>	<u>PSI</u>		
	Rain Bird 1804-U-PRS 15 Strip Series	111	30		Ш 🏹 🗌
	Rain Bird 1804-U-PRS ADJ	176	30		
SYMBOL	MANUFACTURER/MODEL	QTY	<u>PSI</u>	G	
1.5	Rain Bird 5004-PC, FC-R	20	25	1.	$\overline{\mathbf{n}}$
3. Ø	Rain Bird 5004-PC, FC-R	218	25	2.	L L Ö
1.0	Rain Bird 5004-PC, FC-R-LA	8	25	0.	Ző
Q.Ø	Rain Bird 5004-PC, FC-R-LA	69	25	1.4	
SYMBOL	MANUFACTURER/MODEL	QTY			ō ā
	Rain Bird XCZ-100-PRF 1"	13			
۲	Pipe Transition Point	19			
¢	Flush Valve	19			
Ø	Drip Air Relief Valve	13			
	Area to Receive Dripline Rain Bird XFD-09-12 (12)	12,451 s.f.			
					650 Stephenson Highway Troy, Michigan 48083
<u>SYMBOL</u>	MANUFACTURER/MODEL	QTY			Phone 248.588.2100 Fax 248.588.3528
	Rain Bird PGA Globe 1"	8			www.JohnDeereLandscapes 800.347.4272
•	Rain Bird PGA Globe 1-1/2"	28			Project Name:
	Rain Bird 5-RC 1"	5			BALLANTYNE
	Isolation Valve, Mainline Size	3			NORTHVILLE, MI
(BF)	Febco 765 2"	1			
	Rain Bird ESP-LXD	1			
® €	Rain Bird Rain Check	1			
	Rain Bird FD-101TURF	29			
©2 POC H	Rain Bird FD-102TURF (2)	10			Customer Name:
μTų	Point Of Connection, 2"	1			
	Irrigation Lateral Line: Polyethylene Pipe SDR-7 1"	12,326 l.f.			
	Irrigation Lateral Line: Polyethylene Pipe SDR-7 1 1/2"	1,786 l.f.			
	Irrigation Lateral Line: Polyethylene Pipe SDR-7 2"	49.9 l.f.			
······	Irrigation Mainline: PVC Class 160 SDR 26 2 1/2"	6,710 l.f.			
	Pipe Sleeve: PVC Class 160 SDR 26 2"	216.1 l.f.			
	Pipe Sleeve: PVC Class 160 SDR 26 4"	133.3 l.f.			
	Pipe Sleeve: PVC Class 160 SDR 26 6" alve Callout	141.2 l.f.			Design Date: 01/13/1

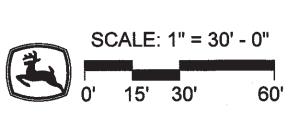

Drawing Title:

Description

IRRIGATION DESIGN

Legend Updated

3 Page Rescaled

REVISIONS

Stamping Set 02/27/15

Date

01/19/15

01/22/15

01/28/15


1" = 30'

Drawing Scale:

Project Services Number: 68257

Sheet Number:

IR-2

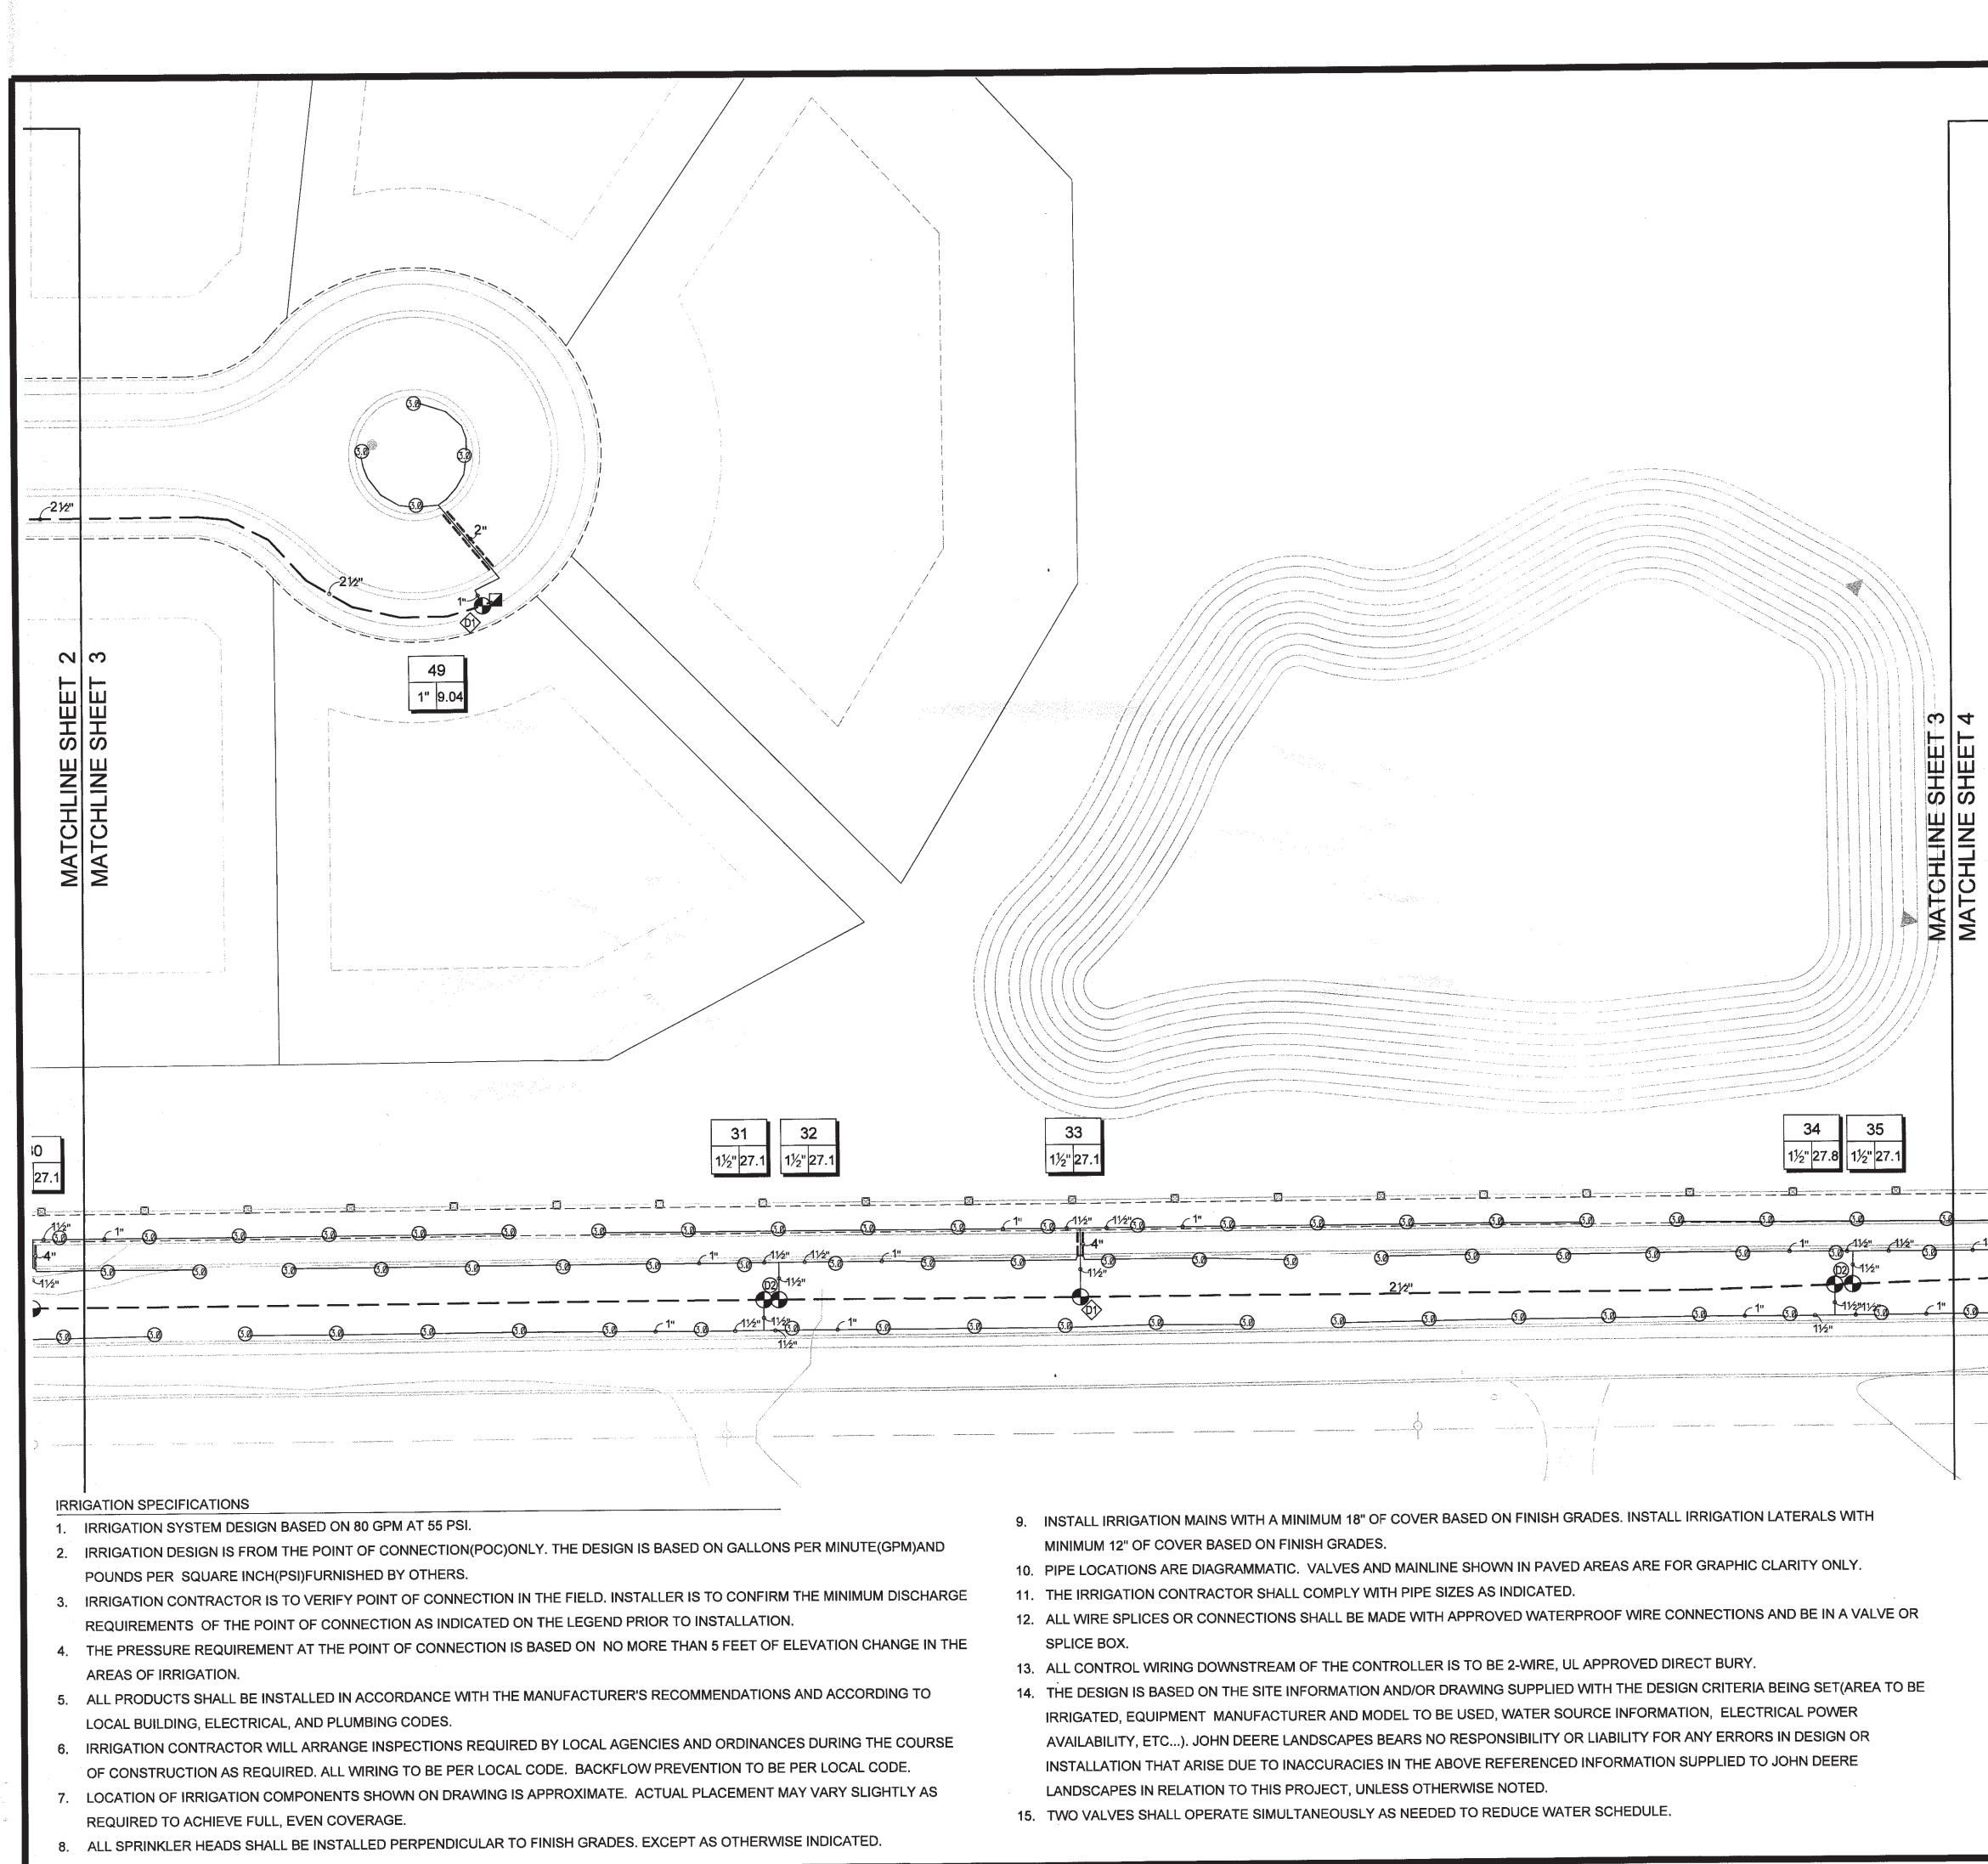

	IRRIGATION SC	HEDULE					
-	SYMBOL	MANUFACTURER/MODEL	QTY	PSI		ШО	
		Rain Bird 1804-U-PRS 15 Strip Series	111	30		Т	
	CONTRACTOR OF CONTRACTOR CONTRACTOR OF CONTRACTOR	Rain Bird 1804-U-PRS ADJ	176	30			
	SYMBOL	MANUFACTURER/MODEL	QTY	PSI	G	Ы₫	
	1.5	Rain Bird 5004-PC, FC-R	20	25	1.	$\mathbf{\hat{n}}$	
	3.0	Rain Bird 5004-PC, FC-R	218	25	2.		
	(1.0)	Rain Bird 5004-PC, FC-R-LA	8	25	0.	Ző	
	Q.Ø	Rain Bird 5004-PC, FC-R-LA	69	25	1.	I 로닝	
	SYMBOL	MANUFACTURER/MODEL	QTY			5	
		Rain Bird XCZ-100-PRF 1"	13				
		Pipe Transition Point	19				
	Ð	Flush Valve	19				
	Ø	Drip Air Relief Valve	13				
		Area to Receive Dripline Rain Bird XFD-09-12 (12)	12,451 s.f.				
	[]					650 Stephenson Highway Troy, Michigan 48083	
	SYMBOL	MANUFACTURER/MODEL	QTY			Phone 248.588.21	
	•	Rain Bird PGA Globe 1"	8			www.JohnDeereLandscap	
	\bullet	Rain Bird PGA Globe 1-1/2"	28			800.347.4272	
		Rain Bird 5-RC 1"	5			Project Name: BALLANTYNE	
	X	Isolation Valve, Mainline Size	3			NORTHVILLE, MI	
	(BF)	Febco 765 2"	1				
•	С	Rain Bird ESP-LXD	1				
	RS	Rain Bird Rain Check	1				
	\odot	Rain Bird FD-101TURF	29				
)	62	Rain Bird FD-102TURF (2)	10				
	POC	Point Of Connection, 2"	1			Customer Name:	
		Irrigation Lateral Line: Polyethylene Pipe SDR-7 1"	12,326 I.f.				
)		Irrigation Lateral Line: Polyethylene Pipe SDR-7 1 1/2"	1,786 l.f.				
		Irrigation Lateral Line: Polyethylene Pipe SDR-7 2"	49.9 l.f.				
	······	Irrigation Mainline: PVC Class 160 SDR 26 2 1/2"	6,710 l.f.				
		Pipe Sleeve: PVC Class 160 SDR 26 2"	216.1 l.f.				
		Pipe Sleeve: PVC Class 160 SDR 26 4"	133.3 l.f.				
		Pipe Sleeve: PVC Class 160 SDR 26 6" alve Callout	141.2 l.f.			Design Date: 01/1:	3/15
	# •	Valve Number				Drawn By: J. LO'	VELL
	# <mark>"</mark> #•	Valve Flow					
		——— Valve Size			•		
1							
<u></u>						REVISIONS	
						Description	Date
<u>) </u>						<u>A</u> 0	1/19/15
	SCALE: 1	" = 30' - 0"					1/22/15 1/28/15
						<u>A</u> Page Rescaled 0	1120110

0' 15' 30'

Drawing Title:

\land Stamping Set

IRRIGATION DESIGN

Drawing Scale:


1" = 30'

02/27/15


Project Services Number: 68257


Sheet Number:


IR-3

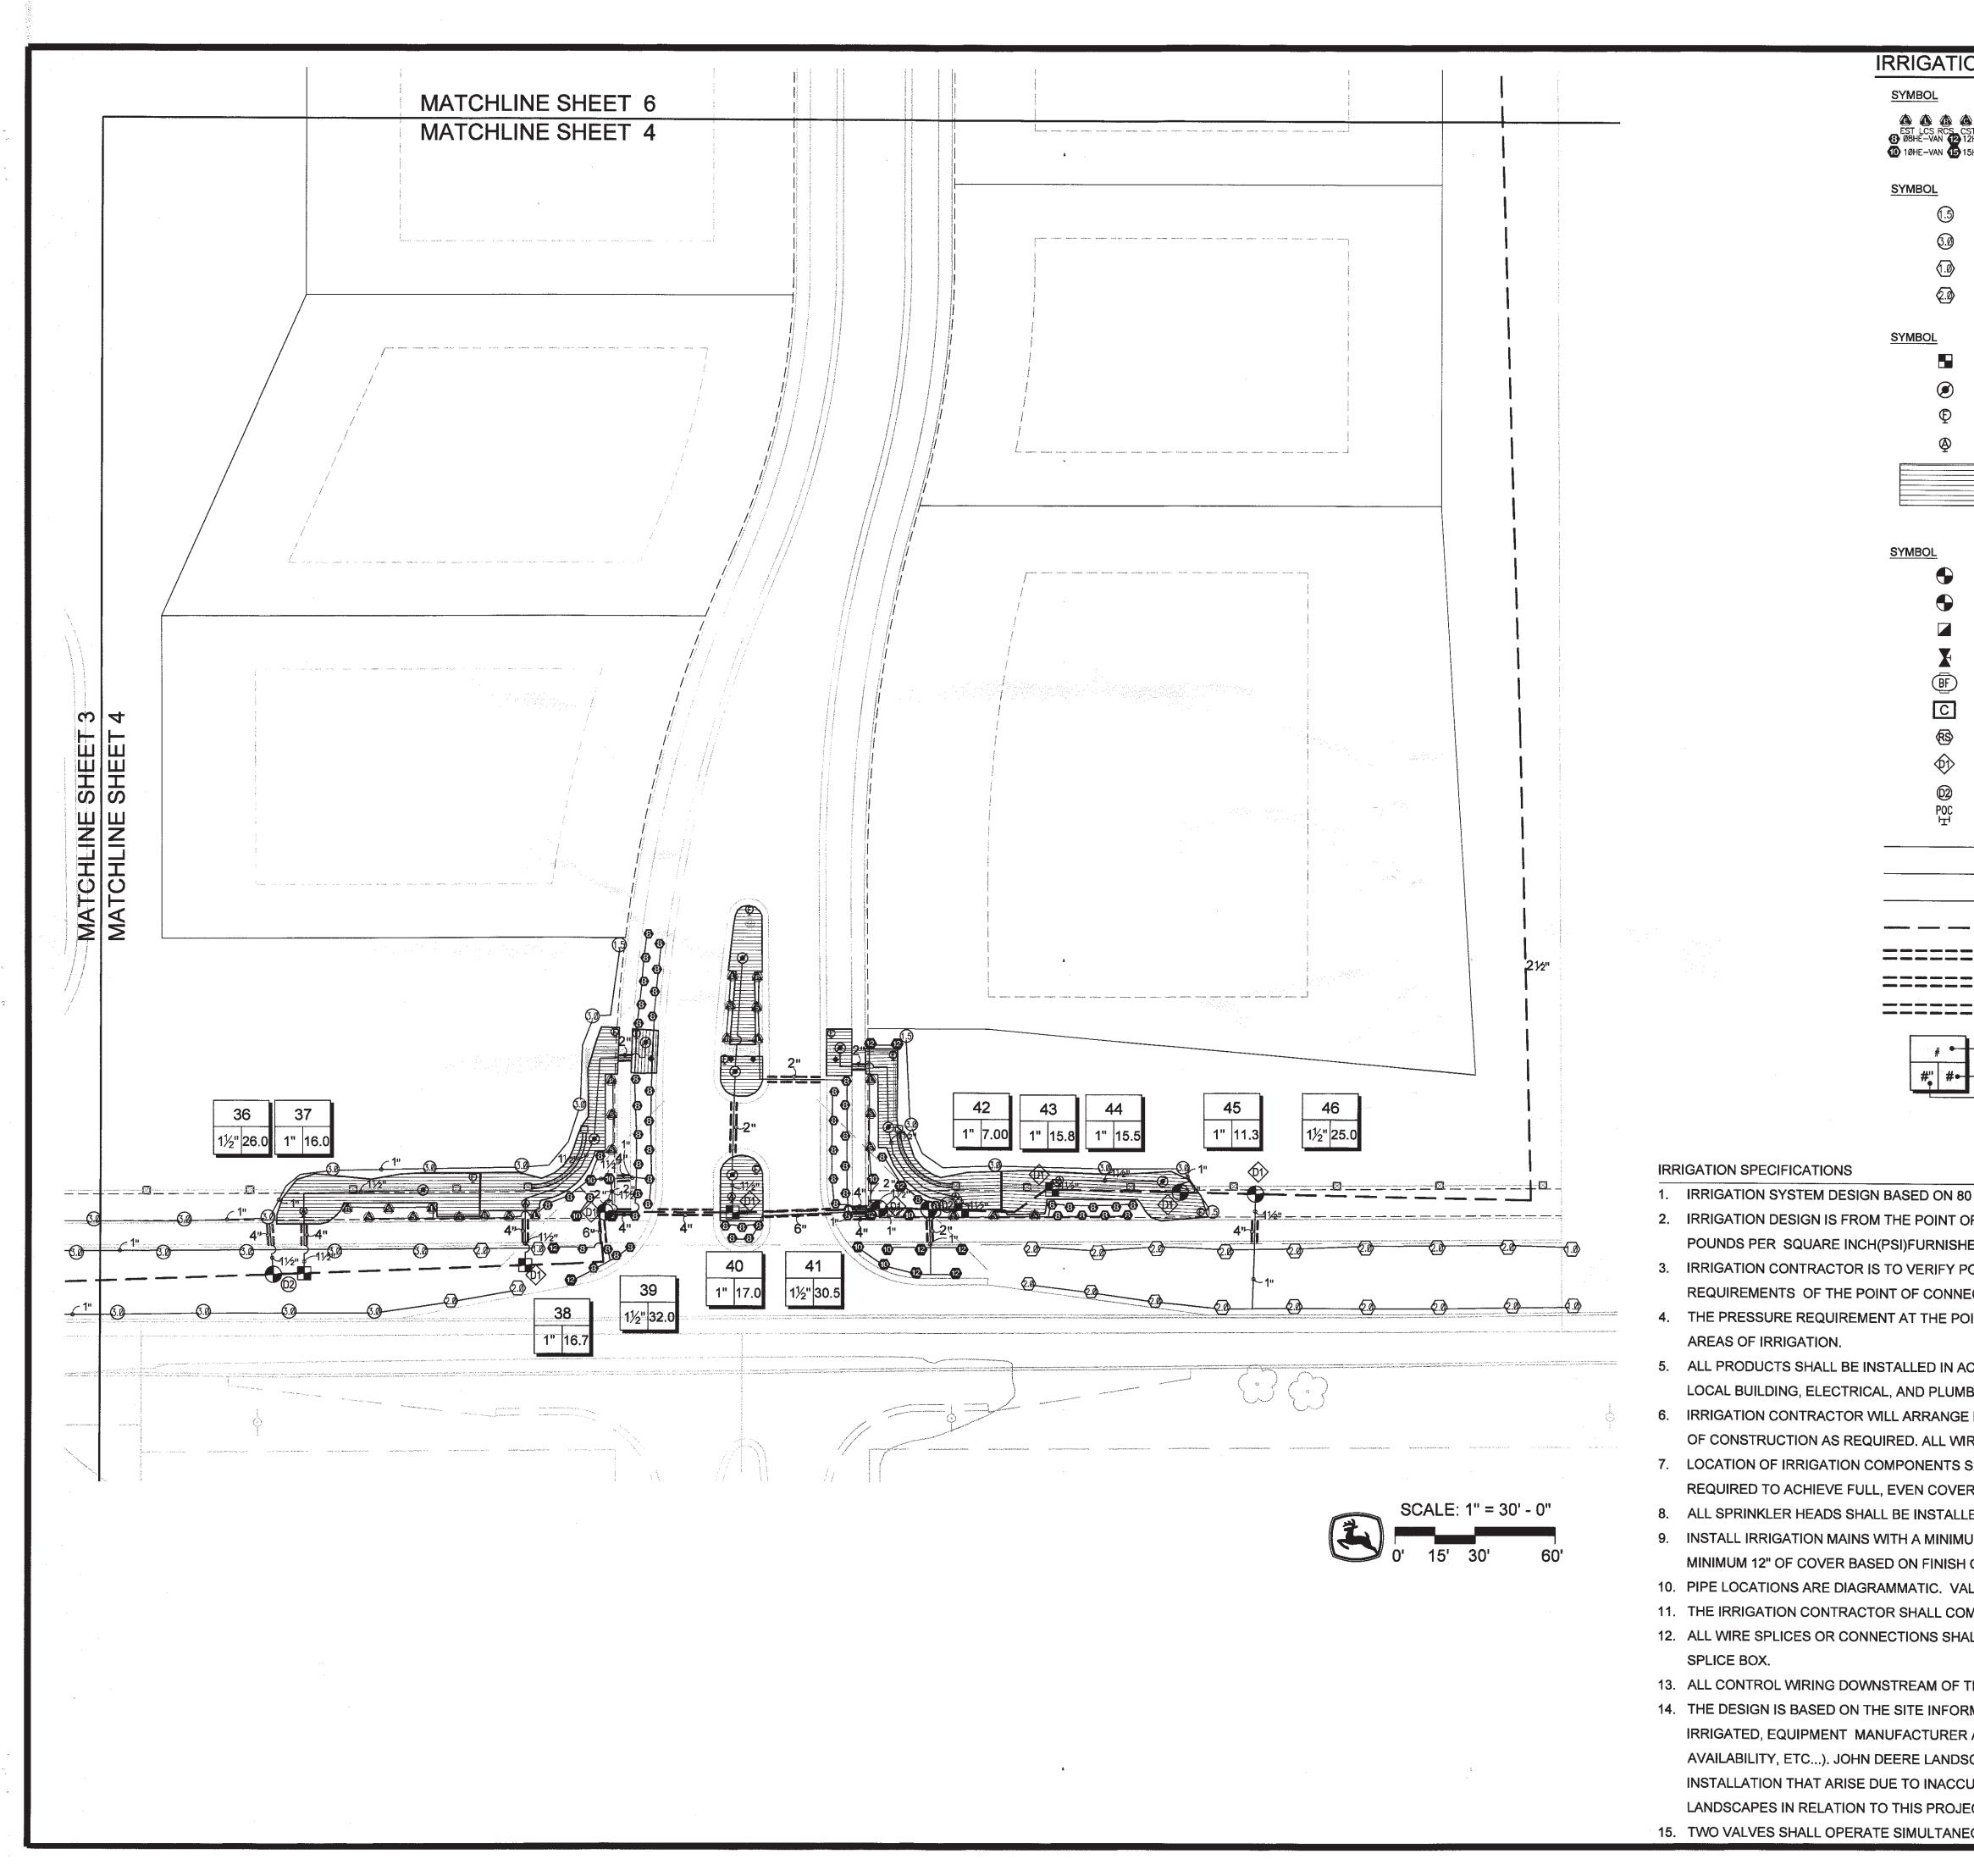

	CHEDULE							· · · · ·	
	MANUFACTURER/MODEL	QTY							
a a	Rain Bird 1804-U-PRS 15 Strip Series	<u>urr</u> 111	<u>P</u> S 30	_					
CST SST 12HE-VAN 15HE-VAN	Rain Bird 1804-U-PRS ADJ	176	30						
15HL-VAN		170	00					L L	I L
	MANUFACTURER/MODEL	<u>QTY</u>	<u>P</u> 5	<u>G</u>					
	Rain Bird 5004-PC, FC-R	20	25	1.				ſ	
	Rain Bird 5004-PC, FC-R	218	25	2.					Ω
	Rain Bird 5004-PC, FC-R-LA	8	25	0.				Z	Ö
	Rain Bird 5004-PC, FC-R-LA	69	25	1.4					• 🚽
	MANUFACTURER/MODEL	QTY						7	5
	Rain Bird XCZ-100-PRF 1"	13							
	Pipe Transition Point	19							
	Flush Valve	19							
	Drip Air Relief Valve	13							
	Area to Receive Dripline								/
	Rain Bird XFD-09-12 (12)	12,451 s.f.							
								650 Stephense	
	MANUFACTURER/MODEL	QTY							248.588.2100
	Rain Bird PGA Globe 1"	8							248.588.3528 reLandscapes.com
	Rain Bird PGA Globe 1-1/2"	28						800.347	
	Rain Bird 5-RC 1"	5						Project Name:	
	Isolation Valve, Mainline Size	3						BALLANTYNE NORTHVILLE, M	I
	Febco 765 2"	1						WILLE, WILLE, WI	
	Rain Bird ESP-LXD	1							
	Rain Bird Rain Check	1							
	Rain Bird FD-101TURF	29							
	Rain Bird FD-102TURF (2)	10							
	Point Of Connection, 2"	4						Customer Name:	
		1							
	Irrigation Lateral Line: Polyethylene Pipe SDR-7 1"	12,326 l.f.							
	Irrigation Lateral Line: Polyethylene Pipe SDR-7 1 1/2"	1,786 l.f.							
	Irrigation Lateral Line: Polyethylene Pipe SDR-7 2"	49.9 l.f.							
	Irrigation Mainline: PVC Class 160 SDR 26 2 1/2"	6,710 l.f.							
	Pipe Sleeve: PVC Class 160 SDR 26 2"	216.1 l.f.							
	Pipe Sleeve: PVC Class 160 SDR 26 4"	133.3 l.f.							· · · · · · · · · · · · · · · · · · ·
= = = Va	Pipe Sleeve: PVC Class 160 SDR 26 6" ve Callout	141.2 l.f.						Design Date:	01/13/15
]	Valve Number						× .		
	Valve Flow								J. LOVELL
								Drawn By:	J. LOYELL
								Drawn By:	
								Drawn By:	. LOVELL
<u>J</u>								Drawn By:	
	—— Valve Size							Drawn By:	. LOVELL
	— Valve Size T 55 PSI.							Drawn By:	
	— Valve Size T 55 PSI. IECTION(POC)ONLY. THE DESIGN IS BASED	ON GALLO	ONS	PER	NUTE(G	PM)AND		Drawn By:	
OF CONN HED BY C	— Valve Size T 55 PSI. IECTION(POC)ONLY. THE DESIGN IS BASED OTHERS.					·		Drawn By: REVIS	
OF CONN HED BY C POINT OF	— Valve Size T 55 PSI. IECTION(POC)ONLY. THE DESIGN IS BASED	TO CONF	IRM	THE N		·		-	
OF CONN HED BY C POINT OF IECTION	— Valve Size T 55 PSI. IECTION(POC)ONLY. THE DESIGN IS BASED OTHERS. TONNECTION IN THE FIELD. INSTALLER IS	TO CONF	IRM FION	THE M	NIMUMI	DISCHAR	RGE	REVIS	Date 01/19/15
OF CONN HED BY C POINT OF IECTION	— Valve Size T 55 PSI. IECTION(POC)ONLY. THE DESIGN IS BASED OTHERS. T CONNECTION IN THE FIELD. INSTALLER IS AS INDICATED ON THE LEGEND PRIOR TO IN	TO CONF	IRM FION	THE M	NIMUMI	DISCHAR	RGE	REVIS	Date 01/19/15 rd 01/22/15
OF CONN HED BY C POINT OF IECTION A OINT OF	— Valve Size T 55 PSI. IECTION(POC)ONLY. THE DESIGN IS BASED OTHERS. T CONNECTION IN THE FIELD. INSTALLER IS AS INDICATED ON THE LEGEND PRIOR TO IN	TO CONF ISTALLAT I 5 FEET (irm fion of e	THE M :LEVA1	NIMUM I ON CHA	DISCHAF	RGE	REVIS	Date 01/19/15 od 01/22/15 01/28/15
OF CONN HED BY C POINT OF IECTION A OINT OF	— Volve Size T 55 PSI. ECTION(POC)ONLY. THE DESIGN IS BASED OTHERS. CONNECTION IN THE FIELD. INSTALLER IS AS INDICATED ON THE LEGEND PRIOR TO IN CONNECTION IS BASED ON NO MORE THAN	TO CONF ISTALLAT I 5 FEET (irm fion of e	THE M :LEVA1	NIMUM I ON CHA	DISCHAF	RGE	REVIS	Date 01/19/15 od 01/22/15 01/28/15
OF CONN HED BY C POINT OF IECTION A OINT OF ACCORDA	— Volve Size T 55 PSI. ECTION(POC)ONLY. THE DESIGN IS BASED OTHERS. CONNECTION IN THE FIELD. INSTALLER IS AS INDICATED ON THE LEGEND PRIOR TO IN CONNECTION IS BASED ON NO MORE THAN	TO CONF ISTALLAT I 5 FEET (MENDATI(FIRM FION OF E	THE M : :LEVAT AND A	NIMUM I ON CHA CCORDII	DISCHAF	RGE	REVIS	Date 01/19/15 od 01/22/15 01/28/15
OF CONN HED BY C POINT OF IECTION OINT OF ACCORD IBING CC E INSPEC	— Volve Size T 55 PSI. ECTION(POC)ONLY. THE DESIGN IS BASED OTHERS. CONNECTION IN THE FIELD. INSTALLER IS AS INDICATED ON THE LEGEND PRIOR TO IN CONNECTION IS BASED ON NO MORE THAN ANCE WITH THE MANUFACTURER'S RECOMM DDES.	TO CONF ISTALLAT I 5 FEET (MENDATIO	TIRM TION OF E ONS	THE M : :LEVAT AND A ES DUR	NIMUM I ON CHA CCORDII	DISCHAF NGE IN 1 NG TO COURS	RGE	REVIS	Date 01/19/15 od 01/22/15 01/28/15
OF CONN HED BY C POINT OF IECTION OINT OF ACCORD MBING CC E INSPEC IRING TO	— Volve Size T 55 PSI. ECTION(POC)ONLY. THE DESIGN IS BASED OTHERS. CONNECTION IN THE FIELD. INSTALLER IS AS INDICATED ON THE LEGEND PRIOR TO IN CONNECTION IS BASED ON NO MORE THAN ANCE WITH THE MANUFACTURER'S RECOMM DES. CTIONS REQUIRED BY LOCAL AGENCIES ANI	TO CONF ISTALLAT I 5 FEET (MENDATIO O ORDINA		THE M : :LEVAT AND A ES DUR PER LO	NIMUM I ON CHA CCORDII ING THE CAL COI	DISCHAF	RGE	REVIS Description A A A A Page Rescaled A Stamping Set A A	Date 01/19/15 od 01/22/15 01/28/15 02/27/15
HED BY C POINT OF IECTION / OINT OF ACCORD/ /BING CC E INSPEC /IRING TC	T 55 PSI. ECTION(POC)ONLY. THE DESIGN IS BASED OTHERS. CONNECTION IN THE FIELD. INSTALLER IS AS INDICATED ON THE LEGEND PRIOR TO IN CONNECTION IS BASED ON NO MORE THAN ANCE WITH THE MANUFACTURER'S RECOMM ODES. CTIONS REQUIRED BY LOCAL AGENCIES ANI O BE PER LOCAL CODE. BACKFLOW PREVEN	TO CONF ISTALLAT I 5 FEET (MENDATIO O ORDINA		THE M : :LEVAT AND A ES DUR PER LO	NIMUM I ON CHA CCORDII ING THE CAL COI	DISCHAF	RGE	REVIS	Date 01/19/15 od 01/22/15 01/28/15 02/27/15
OF CONN HED BY C POINT OF IECTION OINT OF ACCORD/ ABING CC E INSPEC /IRING TC SHOWN ERAGE. LED PER	T 55 PSI. ECTION(POC)ONLY. THE DESIGN IS BASED OTHERS. CONNECTION IN THE FIELD. INSTALLER IS AS INDICATED ON THE LEGEND PRIOR TO IN CONNECTION IS BASED ON NO MORE THAN ANCE WITH THE MANUFACTURER'S RECOMM ODES. CTIONS REQUIRED BY LOCAL AGENCIES AND DES PER LOCAL CODE. BACKFLOW PREVEN ON DRAWING IS APPROXIMATE. ACTUAL PL PENDICULAR TO FINISH GRADES. EXCEPT A	TO CONF ISTALLAT I 5 FEET (MENDATIO O ORDINA ITION TO ACEMEN		THE M :LEVAT AND A ES DUF PER LO AY VAF	NIMUM I ON CHA CCORDII ING THE CAL COI Y SLIGH	DISCHAR NGE IN 1 NG TO COURS DE. TLY AS	RGE	REVIS Description A A A A Page Rescaled A Stamping Set A A	Date 01/19/15 od 01/22/15 01/28/15 02/27/15
OF CONN HED BY C POINT OF IECTION / OINT OF ACCORD/ ABING CC E INSPEC /IRING TC SHOWN ERAGE. LED PER IUM 18" C		TO CONF ISTALLAT I 5 FEET (MENDATIO O ORDINA ITION TO ACEMEN		THE M :LEVAT AND A ES DUF PER LO AY VAF	NIMUM I ON CHA CCORDII ING THE CAL COI Y SLIGH	DISCHAR NGE IN 1 NG TO COURS DE. TLY AS	RGE	REVIS Description A A A A Page Rescaled A Stamping Set A A	Date 01/19/15 od 01/22/15 01/28/15 02/27/15
OF CONN HED BY C POINT OF IECTION / OINT OF ACCORD/ /BING CC E INSPEC /IRING TC SHOWN ERAGE. LED PER IUM 18" C H GRADE		TO CONF ISTALLAT I 5 FEET (MENDATIO O ORDINA ITION TO ACEMEN AS OTHER ALL IRRIG		THE M ELEVAT AND A ES DUF PER LO AY VAF E INDI DN LAT	NIMUM I ON CHA CCORDII ING THE CAL COI Y SLIGH ATED. RALS W	DISCHAF NGE IN 1 NG TO COURS DE. TLY AS	RGE	REVIS	Date 01/19/15 od 01/22/15 01/28/15 02/27/15
OF CONN HED BY C POINT OF IECTION A OINT OF ACCORDA MBING CC E INSPEC ALVES AN ALVES AN	— Volve Size T 55 PSI. ECTION(POC)ONLY. THE DESIGN IS BASED OTHERS. CONNECTION IN THE FIELD. INSTALLER IS AS INDICATED ON THE LEGEND PRIOR TO IN CONNECTION IS BASED ON NO MORE THAN ANCE WITH THE MANUFACTURER'S RECOMM DES. CTIONS REQUIRED BY LOCAL AGENCIES AND DES BE PER LOCAL CODE. BACKFLOW PREVEN ON DRAWING IS APPROXIMATE. ACTUAL PL PENDICULAR TO FINISH GRADES. EXCEPT A DF COVER BASED ON FINISH GRADES. INSTA S.	TO CONF ISTALLAT I 5 FEET (MENDATIO O ORDINA ITION TO ACEMEN AS OTHER ALL IRRIG		THE M ELEVAT AND A ES DUF PER LO AY VAF E INDI DN LAT	NIMUM I ON CHA CCORDII ING THE CAL COI Y SLIGH ATED. RALS W	DISCHAF NGE IN 1 NG TO COURS DE. TLY AS	RGE	REVIS Description A A A A Page Rescaled A Stamping Set A A	Date 01/19/15 od 01/22/15 01/28/15 02/27/15
OF CONN HED BY C POINT OF IECTION A OINT OF ACCORDA MBING CC E INSPEC ALVES AN OMPLY W	— Volve Size T 55 PSI. IECTION(POC)ONLY. THE DESIGN IS BASED OTHERS. CONNECTION IN THE FIELD. INSTALLER IS AS INDICATED ON THE LEGEND PRIOR TO IN CONNECTION IS BASED ON NO MORE THAN ANCE WITH THE MANUFACTURER'S RECOMIN DES. CTIONS REQUIRED BY LOCAL AGENCIES AND DE PER LOCAL CODE. BACKFLOW PREVEN ON DRAWING IS APPROXIMATE. ACTUAL PL PENDICULAR TO FINISH GRADES. EXCEPT A OF COVER BASED ON FINISH GRADES. INSTA S. ND MAINLINE SHOWN IN PAVED AREAS ARE ITH PIPE SIZES AS INDICATED.	TO CONF ISTALLAT I 5 FEET (MENDATIO O ORDINA ITION TO ACEMEN ACEMEN ALL IRRIG		THE M ELEVAT AND A ES DUR PER LO AY VAR E INDI DN LAT C CLAI	NIMUM I ON CHA CCORDII ING THE CAL COI Y SLIGH CATED. ERALS W	DISCHAF NGE IN 1 NG TO COURS DE. TLY AS /ITH Y.	RGE	REVIS	Date 01/19/15 od 01/22/15 01/28/15 02/27/15
OF CONN HED BY C POINT OF IECTION A OINT OF ACCORDA MBING CC E INSPEC ALVES AN OMPLY W	— Volve Size T 55 PSI. ECTION(POC)ONLY. THE DESIGN IS BASED OTHERS. CONNECTION IN THE FIELD. INSTALLER IS AS INDICATED ON THE LEGEND PRIOR TO IN CONNECTION IS BASED ON NO MORE THAN ANCE WITH THE MANUFACTURER'S RECOMM DES. CTIONS REQUIRED BY LOCAL AGENCIES AND DES BE PER LOCAL CODE. BACKFLOW PREVEN ON DRAWING IS APPROXIMATE. ACTUAL PL PENDICULAR TO FINISH GRADES. EXCEPT A DF COVER BASED ON FINISH GRADES. INSTA S.	TO CONF ISTALLAT I 5 FEET (MENDATIO O ORDINA ITION TO ACEMEN ACEMEN ALL IRRIG		THE M ELEVAT AND A ES DUR PER LO AY VAR E INDI DN LAT C CLAI	NIMUM I ON CHA CCORDII ING THE CAL COI Y SLIGH CATED. ERALS W	DISCHAF NGE IN 1 NG TO COURS DE. TLY AS /ITH Y.	RGE	REVIS	BIONS Date 01/19/15 od 01/22/15 01/28/15 02/27/15 ESIGN 1" = 50'
OF CONN HED BY C POINT OF IECTION / OINT OF ACCORD/ /IBING CC E INSPEC /IRING TC SHOWN ERAGE. LED PER IUM 18" C H GRADE ALVES AN OMPLY W ALL BE M	— Volve Size T 55 PSI. ECTION(POC)ONLY. THE DESIGN IS BASED OTHERS. CONNECTION IN THE FIELD. INSTALLER IS AS INDICATED ON THE LEGEND PRIOR TO IN CONNECTION IS BASED ON NO MORE THAN ANCE WITH THE MANUFACTURER'S RECOMM ODES. CTIONS REQUIRED BY LOCAL AGENCIES ANIA DES. CTIONS REQUIRED BY LOCAL AGENCIES ANIA DE PER LOCAL CODE. BACKFLOW PREVEN ON DRAWING IS APPROXIMATE. ACTUAL PL PENDICULAR TO FINISH GRADES. EXCEPT A OF COVER BASED ON FINISH GRADES. INSTA S. ND MAINLINE SHOWN IN PAVED AREAS ARE ITH PIPE SIZES AS INDICATED. ADE WITH APPROVED WATERPROOF WIRE	TO CONF ISTALLAT I 5 FEET (MENDATIO O ORDINA ITION TO ACEMEN ACEMEN ALL IRRIG FOR GRA CONNEC		THE M ELEVAT AND A ES DUF PER LO AY VAF SE INDI DN LAT C CLAI NS AND	NIMUM I ON CHA CCORDII ING THE CAL COI Y SLIGH CATED. ERALS W	DISCHAF NGE IN 1 NG TO COURS DE. TLY AS /ITH Y.	RGE	REVIS Description A B <t< td=""><td>BIONS Date 01/19/15 od 01/22/15 01/28/15 02/27/15 ESIGN 1" = 50'</td></t<>	BIONS Date 01/19/15 od 01/22/15 01/28/15 02/27/15 ESIGN 1" = 50'
OF CONN HED BY C POINT OF IECTION / OINT OF ACCORD/ /IBING CC E INSPEC /IRING TC SHOWN ERAGE. LED PER IUM 18" C H GRADE ALVES AN OMPLY W ALL BE M	— Volve Size T 55 PSI. ECTION(POC)ONLY. THE DESIGN IS BASED OTHERS. CONNECTION IN THE FIELD. INSTALLER IS AS INDICATED ON THE LEGEND PRIOR TO IN CONNECTION IS BASED ON NO MORE THAN ANCE WITH THE MANUFACTURER'S RECOMM DDES. CTIONS REQUIRED BY LOCAL AGENCIES ANN D BE PER LOCAL CODE. BACKFLOW PREVEN ON DRAWING IS APPROXIMATE. ACTUAL PL PENDICULAR TO FINISH GRADES. EXCEPT A OF COVER BASED ON FINISH GRADES. INSTA S. ND MAINLINE SHOWN IN PAVED AREAS ARE ITH PIPE SIZES AS INDICATED. ADE WITH APPROVED WATERPROOF WIRE JTROLLER IS TO BE 2-WIRE, UL APPROVED I	TO CONF ISTALLAT I 5 FEET (MENDATIO O ORDINA ITION TO ACEMEN S OTHER ALL IRRIG FOR GRA CONNEC DIRECT B		THE M ELEVAT AND A ES DUF PER LO AY VAF SE INDI ON LAT C CLAI NS AND Y.	NIMUM I ON CHA CCORDII ING THE CAL COI Y SLIGH ATED. ERALS W ITY ONL BE IN A	DISCHAF NGE IN 1 NG TO COURS DE. TLY AS /ITH Y. VALVE C	RGE FHE E	REVIS	BIONS Date 01/19/15 od 01/22/15 01/28/15 02/27/15 ESIGN 1" = 50'
OF CONN HED BY C POINT OF IECTION / OINT OF ACCORD/ /IBING CC E INSPEC /IRING TC SHOWN ERAGE. LED PER IUM 18" C H GRADE ALVES AN OMPLY W ALL BE M THE CON RMATION	T 55 PSI. ECTION(POC)ONLY. THE DESIGN IS BASED THERS. CONNECTION IN THE FIELD. INSTALLER IS AS INDICATED ON THE LEGEND PRIOR TO IN CONNECTION IS BASED ON NO MORE THAN ANCE WITH THE MANUFACTURER'S RECOMIN ODES. TIONS REQUIRED BY LOCAL AGENCIES ANIA DE PER LOCAL CODE. BACKFLOW PREVEN ON DRAWING IS APPROXIMATE. ACTUAL PL PENDICULAR TO FINISH GRADES. EXCEPT A DF COVER BASED ON FINISH GRADES. INSTA S. ND MAINLINE SHOWN IN PAVED AREAS ARE ITH PIPE SIZES AS INDICATED. ADE WITH APPROVED WATERPROOF WIRE ITROLLER IS TO BE 2-WIRE, UL APPROVED I I AND/OR DRAWING SUPPLIED WITH THE DE	TO CONF ISTALLAT I 5 FEET (MENDATIO O ORDINA ITION TO ACEMEN S OTHER ALL IRRIG FOR GRA CONNEC DIRECT B SIGN CRI		THE M ELEVAT AND A ES DUF PER LO AY VAF SE INDI DN LAT C CLAI NS AND C CLAI NS AND C CLAI	NIMUM I ON CHA CCORDII ING THE CAL COI Y SLIGH ATED. RALS W ITY ONL BE IN A G SET(A	DISCHAF NGE IN 1 NG TO COURS DE. TLY AS /ITH Y. VALVE C	RGE FHE E	REVIS Description A B <t< td=""><td>BIONS Date 01/19/15 od 01/22/15 01/28/15 02/27/15 ESIGN 1" = 50'</td></t<>	BIONS Date 01/19/15 od 01/22/15 01/28/15 02/27/15 ESIGN 1" = 50'
OF CONN HED BY C POINT OF IECTION A OINT OF ACCORDA IBING CC E INSPEC IRING TC SHOWN ERAGE. LED PER IUM 18" C H GRADE ALVES AN OMPLY W ALL BE M THE CON RMATION R AND MC	T 55 PSI. ECTION(POC)ONLY. THE DESIGN IS BASED THERS. CONNECTION IN THE FIELD. INSTALLER IS AS INDICATED ON THE LEGEND PRIOR TO IN CONNECTION IS BASED ON NO MORE THAN ANCE WITH THE MANUFACTURER'S RECOMM DDES. TIONS REQUIRED BY LOCAL AGENCIES AND DE PER LOCAL CODE. BACKFLOW PREVEN ON DRAWING IS APPROXIMATE. ACTUAL PL PENDICULAR TO FINISH GRADES. EXCEPT A OF COVER BASED ON FINISH GRADES. INSTA S. ND MAINLINE SHOWN IN PAVED AREAS ARE ITH PIPE SIZES AS INDICATED. ADE WITH APPROVED WATERPROOF WIRE ITROLLER IS TO BE 2-WIRE, UL APPROVED IN I AND/OR DRAWING SUPPLIED WITH THE DE DDEL TO BE USED, WATER SOURCE INFORM	TO CONF ISTALLAT I 5 FEET (MENDATIO O ORDINA ITION TO ACEMEN S OTHER ALL IRRIG FOR GRA CONNEC DIRECT B SIGN CRI IATION, F		THE M ELEVAT AND A ES DUF PER LO AY VAF SE INDI DN LAT C CLAF NS AND C CLAF NS AND C CLAF NS AND C CLAF NS AND	NIMUM I ON CHA CCORDII ING THE CAL COI Y SLIGH ATED. ERALS W ITY ONL BE IN A G SET(A _ POWEI	DISCHAR NGE IN 1 NG TO COURS DE. TLY AS /ITH Y. VALVE C REA TO R	RGE FHE DR	REVIS	BIONS Date 01/19/15 od 01/22/15 01/28/15 02/27/15 ESIGN 1" = 50'
OF CONN HED BY C POINT OF IECTION A OINT OF ACCORDA IBING CC E INSPEC IRING TC SHOWN ERAGE. LED PER IUM 18" C H GRADE ALVES AN OMPLY W ALL BE M THE CON RMATION R AND MC SCAPES	T 55 PSI. ECTION(POC)ONLY. THE DESIGN IS BASED OTHERS. CONNECTION IN THE FIELD. INSTALLER IS AS INDICATED ON THE LEGEND PRIOR TO IN CONNECTION IS BASED ON NO MORE THAN ANCE WITH THE MANUFACTURER'S RECOMM ODES. TIONS REQUIRED BY LOCAL AGENCIES AND ODES. TIONS REQUIRED BY LOCAL AGENCIES AND ODES. TIONS REQUIRED BY LOCAL AGENCIES AND ODES. TONS REQUIRED BY LOCAL AGENCIES AND ODES. TON DRAWING IS APPROXIMATE. ACTUAL PL PENDICULAR TO FINISH GRADES. EXCEPT A OF COVER BASED ON FINISH GRADES. INSTA S. ND MAINLINE SHOWN IN PAVED AREAS ARE ITH PIPE SIZES AS INDICATED. ADE WITH APPROVED WATERPROOF WIRE NTROLLER IS TO BE 2-WIRE, UL APPROVED IN AND/OR DRAWING SUPPLIED WITH THE DE DOEL TO BE USED, WATER SOURCE INFORM BEARS NO RESPONSIBILITY OR LIABILITY FO	TO CONF ISTALLAT I 5 FEET (MENDATIO O ORDINA ITION TO ACEMEN SOTHER ALL IRRIG FOR GRA CONNEC DIRECT B SIGN CRI IATION, E DR ANY E		THE M ELEVAT AND A ES DUF PER LO AY VAF SE INDI DN LAT C CLAF NS ANE C CLAF NS ANE C CLAF NS ANE C CLAF NS ANE C CLAF NS ANE C CLAF NS ANE C CLAF NS ANE	NIMUM I ON CHA CCORDII ING THE CAL COI Y SLIGH ATED. ERALS W ITY ONL BE IN A G SET(A POWEI DESIGN	DISCHAR NGE IN 1 NG TO COURS DE. TLY AS /ITH Y. VALVE C REA TO R OR	RGE FHE DR	REVIS Description A B <t< td=""><td>BIONS Date 01/19/15 od 01/22/15 01/28/15 02/27/15 ESIGN 1" = 50'</td></t<>	BIONS Date 01/19/15 od 01/22/15 01/28/15 02/27/15 ESIGN 1" = 50'
OF CONN HED BY C POINT OF IECTION A OINT OF ACCORDA IBING CC E INSPEC IRING TC SHOWN ERAGE. LED PER IUM 18" C H GRADE ALVES AN OMPLY W ALL BE M THE CON RMATION R AND MC SCAPES CURACIES	T 55 PSI. ECTION(POC)ONLY. THE DESIGN IS BASED THERS. CONNECTION IN THE FIELD. INSTALLER IS AS INDICATED ON THE LEGEND PRIOR TO IN CONNECTION IS BASED ON NO MORE THAN ANCE WITH THE MANUFACTURER'S RECOMM DDES. TIONS REQUIRED BY LOCAL AGENCIES AND DE PER LOCAL CODE. BACKFLOW PREVEN ON DRAWING IS APPROXIMATE. ACTUAL PL PENDICULAR TO FINISH GRADES. EXCEPT A OF COVER BASED ON FINISH GRADES. INSTA S. ND MAINLINE SHOWN IN PAVED AREAS ARE ITH PIPE SIZES AS INDICATED. ADE WITH APPROVED WATERPROOF WIRE ITROLLER IS TO BE 2-WIRE, UL APPROVED IN I AND/OR DRAWING SUPPLIED WITH THE DE DDEL TO BE USED, WATER SOURCE INFORM	TO CONF ISTALLAT I 5 FEET (MENDATIO O ORDINA ITION TO ACEMEN SOTHER ALL IRRIG FOR GRA CONNEC DIRECT B SIGN CRI IATION, E DR ANY E		THE M ELEVAT AND A ES DUF PER LO AY VAF SE INDI DN LAT C CLAF NS ANE C CLAF NS ANE C CLAF NS ANE C CLAF NS ANE C CLAF NS ANE C CLAF NS ANE C CLAF NS ANE	NIMUM I ON CHA CCORDII ING THE CAL COI Y SLIGH ATED. ERALS W ITY ONL BE IN A G SET(A POWEI DESIGN	DISCHAR NGE IN 1 NG TO COURS DE. TLY AS /ITH Y. VALVE C REA TO R OR	RGE FHE DR	REVIS Description A B <t< td=""><td>BIONS Date 01/19/15 od 01/22/15 01/28/15 02/27/15 ESIGN 1" = 50'</td></t<>	BIONS Date 01/19/15 od 01/22/15 01/28/15 02/27/15 ESIGN 1" = 50'

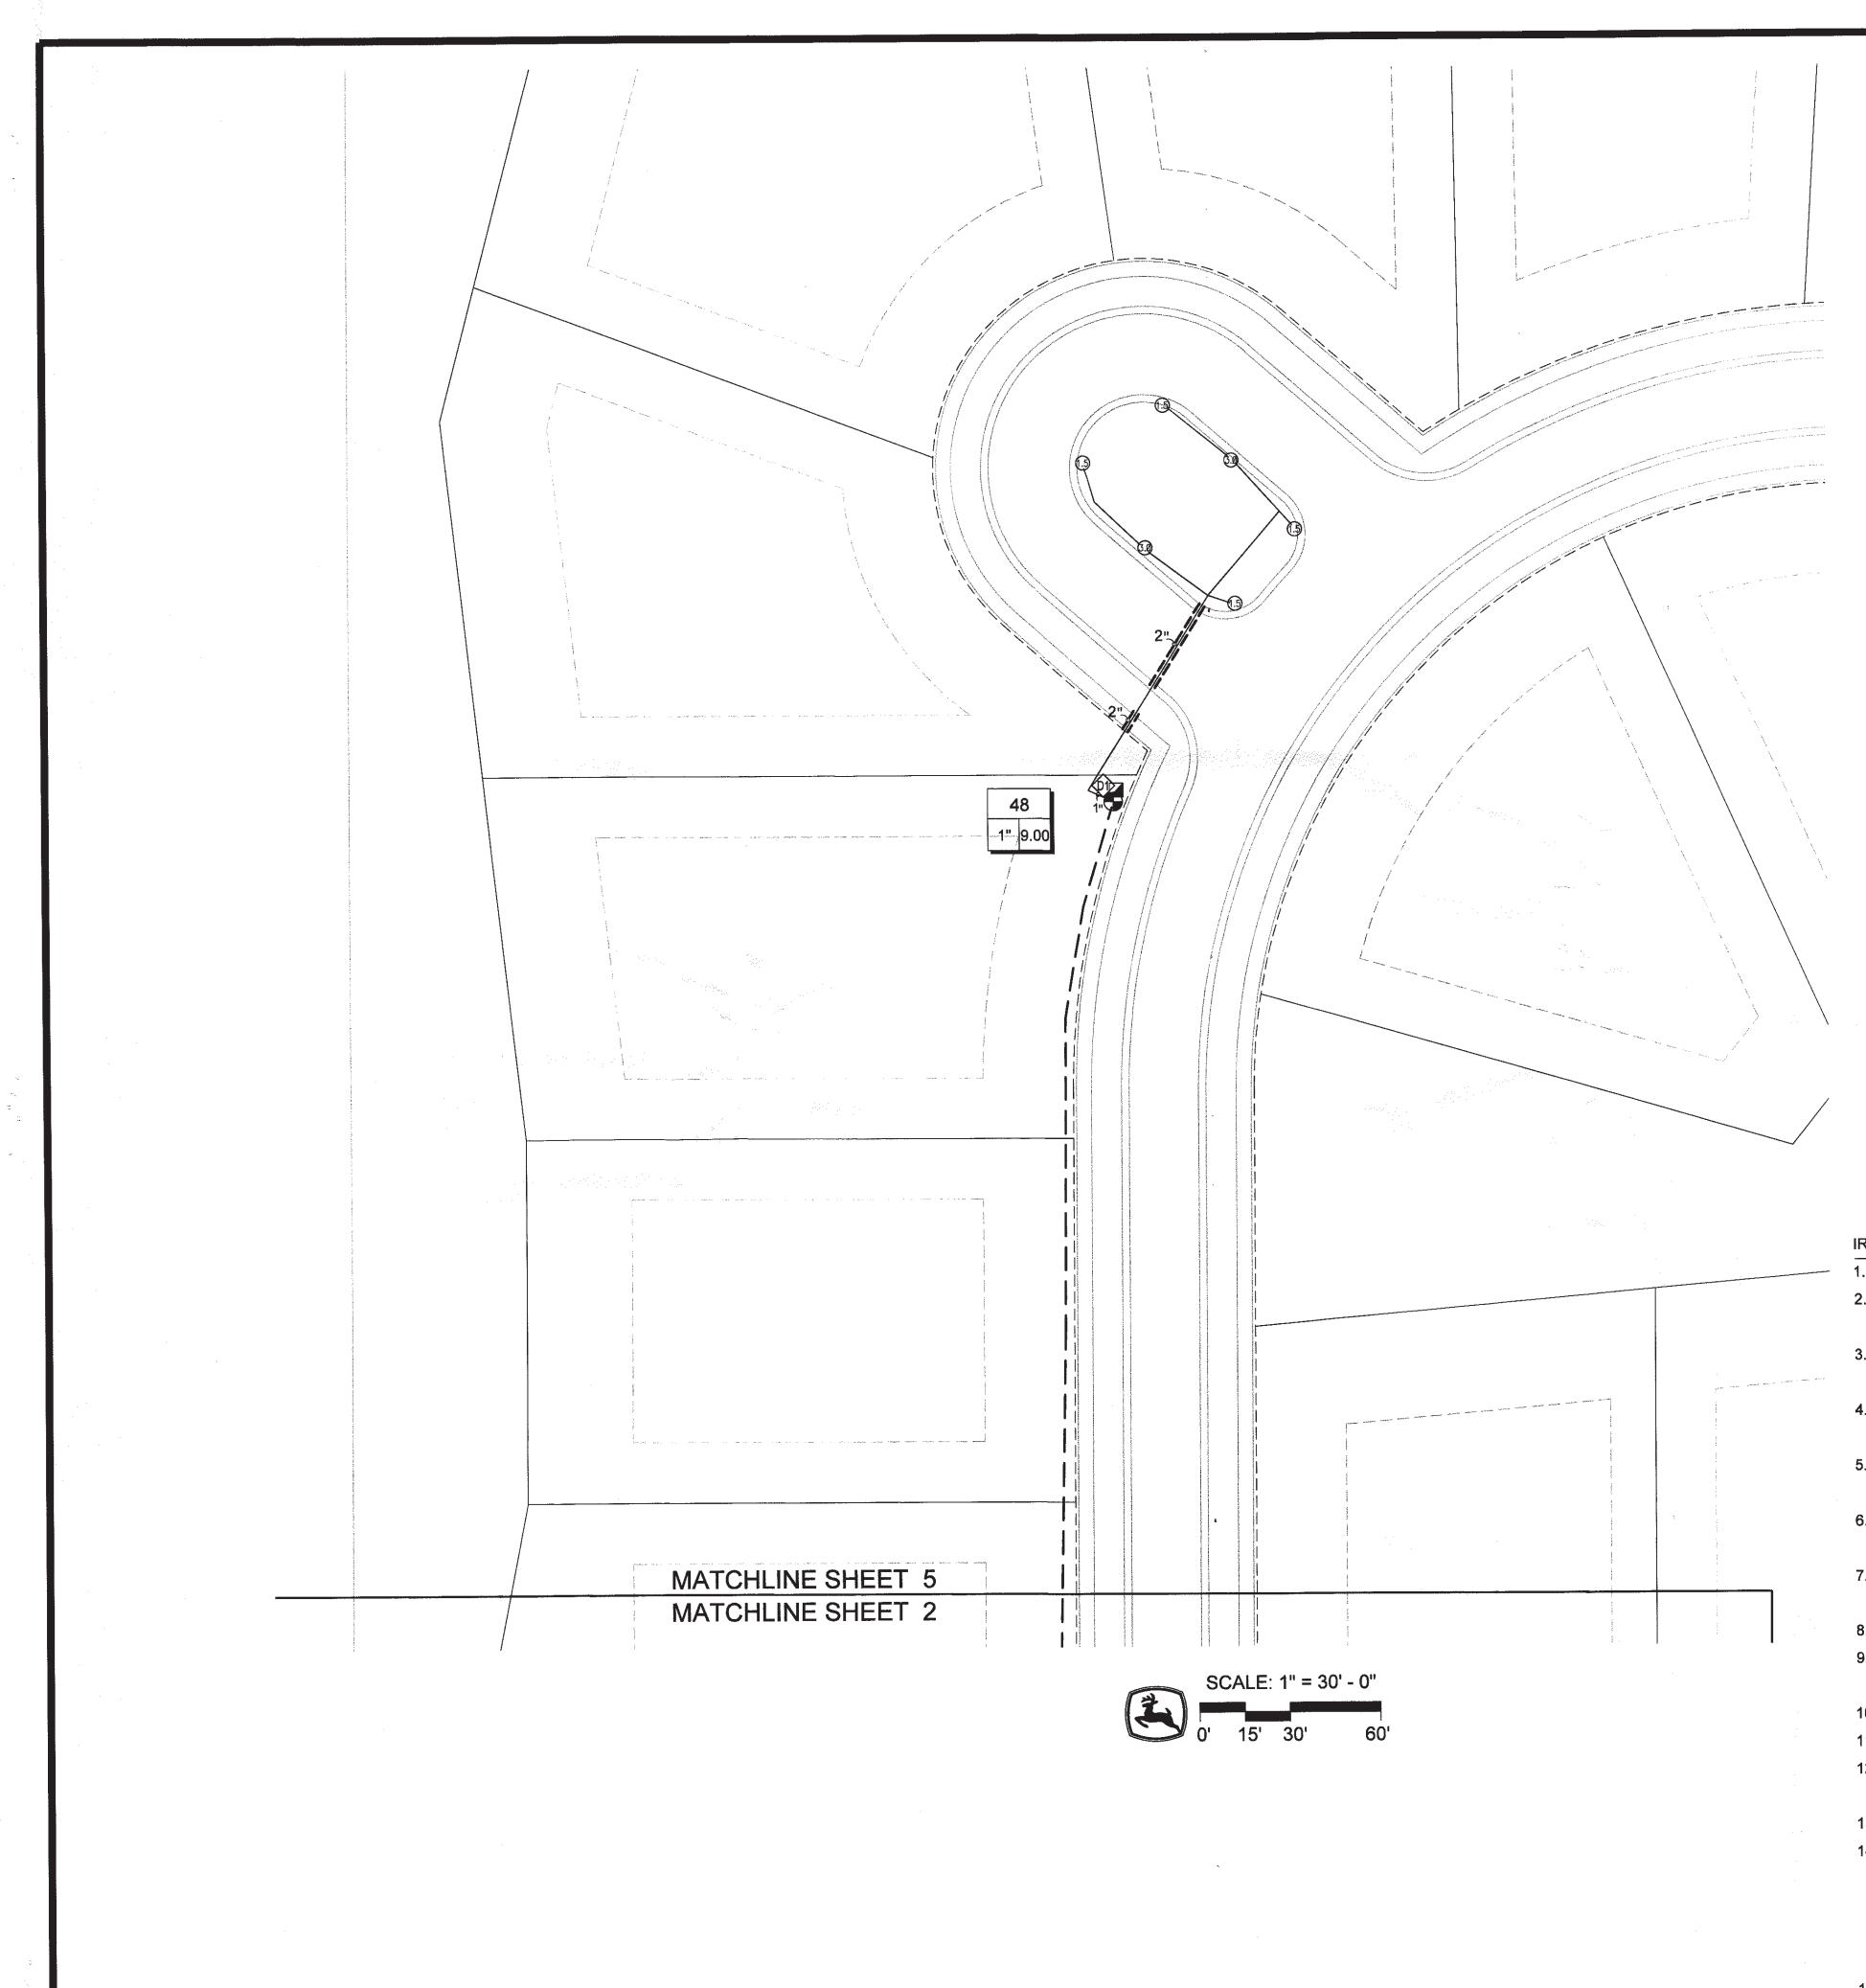

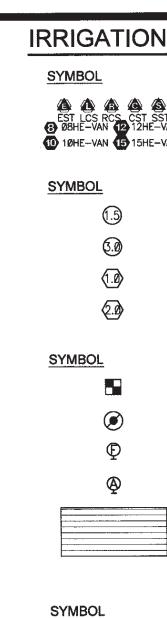

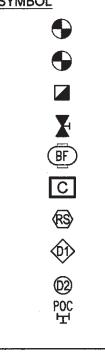

IRRIGATION SC	HEDULE			
SYMBOL	MANUFACTURER/MODEL	QTY	PSI	
EST LCS RCS_CST SST	Rain Bird 1804-U-PRS 15 Strip Series	111	30	
3 08HE-VAN 12 12HE-VAN 10 10HE-VAN 15 15HE-VAN	Rain Bird 1804-U-PRS ADJ	176	30	
SYMBOL	YMBOL MANUFACTURER/MODEL		<u>PSI</u>	GP
1.5	Rain Bird 5004-PC, FC-R	20 25 1.12		
3.0	Rain Bird 5004-PC, FC-R	218 25 2.2		2.26
(1.0)	Rain Bird 5004-PC, FC-R-LA	8	25	0.73
Q.D	Rain Bird 5004-PC, FC-R-LA	69	25	1.47
SYMBOL	MANUFACTURER/MODEL	QTY		
	Rain Bird XCZ-100-PRF 1"	13		
۲	Pipe Transition Point	19		
¢	Flush Vaive	19		
Ø	Drip Air Relief Valve	13		
	Area to Receive Dripline Rain Bird XFD-09-12 (12)	12,451 s.f.		
SYMBOL	MANUFACTURER/MODEL	QTY		
S	Rain Bird PGA Globe 1"	8		
•	Rain Bird PGA Globe 1-1/2"	28		
	Rain Bird 5-RC 1"	5		
X	Isolation Valve, Mainline Size	3		
BF	Febco 765 2"	1		
С	Rain Bird ESP-LXD	1		
RS	Rain Bird Rain Check	1		
(D)	Rain Bird FD-101TURF	29		
02	Rain Bird FD-102TURF (2)	10		
90C '보'	Point Of Connection, 2"	1		
·····	Irrigation Lateral Line: Polyethylene Pipe SDR-7 1"	12,326 l.f.		
	Irrigation Lateral Line: Polyethylene Pipe SDR-7 1 1/2"	1,786 l.f.		
	Irrigation Lateral Line: Polyethylene Pipe SDR-7 2"	49.9 l.f.		
	Irrigation Mainline: PVC Class 160 SDR 26 2 1/2"	6,710 l.f.		
	Pipe Sleeve: PVC Class 160 SDR 26 2"	216.1 l.f.		
	Pipe Sleeve: PVC Class 160 SDR 26 4"	133.3 l.f.		
	Pipe Sleeve: PVC Class 160 SDR 26 6" alve Callout	141.2 l.f.		
#	Valve Number			
# <mark>"</mark> #•	Valve Flow			

#" #•---

IRRIGATION SPECIFICATIONS

- IRRIGATION SYSTEM DESIGN BASED ON 80 GPM AT 55 PSI.
- POUNDS PER SQUARE INCH(PSI)FURNISHED BY OTHERS.
- AREAS OF IRRIGATION.
- LOCAL BUILDING, ELECTRICAL, AND PLUMBING CODES.
- REQUIRED TO ACHIEVE FULL, EVEN COVERAGE.
- MINIMUM 12" OF COVER BASED ON FINISH GRADES.
- 11. THE IRRIGATION CONTRACTOR SHALL COMPLY WITH PIPE SIZES AS INDICATED.
- SPLICE BOX.
- LANDSCAPES IN RELATION TO THIS PROJECT, UNLESS OTHERWISE NOTED.
- 15. TWO VALVES SHALL OPERATE SIMULTANEOUSLY AS NEEDED TO REDUCE WATER SCHEDULE.

2. IRRIGATION DESIGN IS FROM THE POINT OF CONNECTION (POC) ONLY. THE DESIGN IS BASED ON GALLONS PER MINUTE (GPM) AND

3. IRRIGATION CONTRACTOR IS TO VERIFY POINT OF CONNECTION IN THE FIELD. INSTALLER IS TO CONFIRM THE MINIMUM DISCHARGE REQUIREMENTS OF THE POINT OF CONNECTION AS INDICATED ON THE LEGEND PRIOR TO INSTALLATION.

4. THE PRESSURE REQUIREMENT AT THE POINT OF CONNECTION IS BASED ON NO MORE THAN 5 FEET OF ELEVATION CHANGE IN THE

5. ALL PRODUCTS SHALL BE INSTALLED IN ACCORDANCE WITH THE MANUFACTURER'S RECOMMENDATIONS AND ACCORDING TO

6. IRRIGATION CONTRACTOR WILL ARRANGE INSPECTIONS REQUIRED BY LOCAL AGENCIES AND ORDINANCES DURING THE COURSE OF CONSTRUCTION AS REQUIRED. ALL WIRING TO BE PER LOCAL CODE. BACKFLOW PREVENTION TO BE PER LOCAL CODE. 7. LOCATION OF IRRIGATION COMPONENTS SHOWN ON DRAWING IS APPROXIMATE. ACTUAL PLACEMENT MAY VARY SLIGHTLY AS

8. ALL SPRINKLER HEADS SHALL BE INSTALLED PERPENDICULAR TO FINISH GRADES. EXCEPT AS OTHERWISE INDICATED.

9. INSTALL IRRIGATION MAINS WITH A MINIMUM 18" OF COVER BASED ON FINISH GRADES. INSTALL IRRIGATION LATERALS WITH


10. PIPE LOCATIONS ARE DIAGRAMMATIC. VALVES AND MAINLINE SHOWN IN PAVED AREAS ARE FOR GRAPHIC CLARITY ONLY.

12. ALL WIRE SPLICES OR CONNECTIONS SHALL BE MADE WITH APPROVED WATERPROOF WIRE CONNECTIONS AND BE IN A VALVE OR

13. ALL CONTROL WIRING DOWNSTREAM OF THE CONTROLLER IS TO BE 2-WIRE, UL APPROVED DIRECT BURY.

14. THE DESIGN IS BASED ON THE SITE INFORMATION AND/OR DRAWING SUPPLIED WITH THE DESIGN CRITERIA BEING SET(AREA TO BE IRRIGATED, EQUIPMENT MANUFACTURER AND MODEL TO BE USED, WATER SOURCE INFORMATION, ELECTRICAL POWER AVAILABILITY, ETC...). JOHN DEERE LANDSCAPES BEARS NO RESPONSIBILITY OR LIABILITY FOR ANY ERRORS IN DESIGN OR INSTALLATION THAT ARISE DUE TO INACCURACIES IN THE ABOVE REFERENCED INFORMATION SUPPLIED TO JOHN DEERE

<text></text>
650 Stephenson Highway Troy, Michigan 48083 Phone 248.588.2100 Fax 248.588.3528 www.JohnDeereLandscapes.com
800.347.4272 Project Name: BALLANTYNE NORTHVILLE, MI
Design Date: 01/13/15
Drawn By: J. LOVELL
REVISIONS
Description Date 1 01/19/15 1 2 Legend Updated 01/22/15
Page Rescaled 01/28/15 A Stamping Set 02/27/15 A 6
Drawing Title: IRRIGATION DESIGN
Drawing Scale: 1" = 50'
Project Services Number: 68257
Sheet Number: IR-5

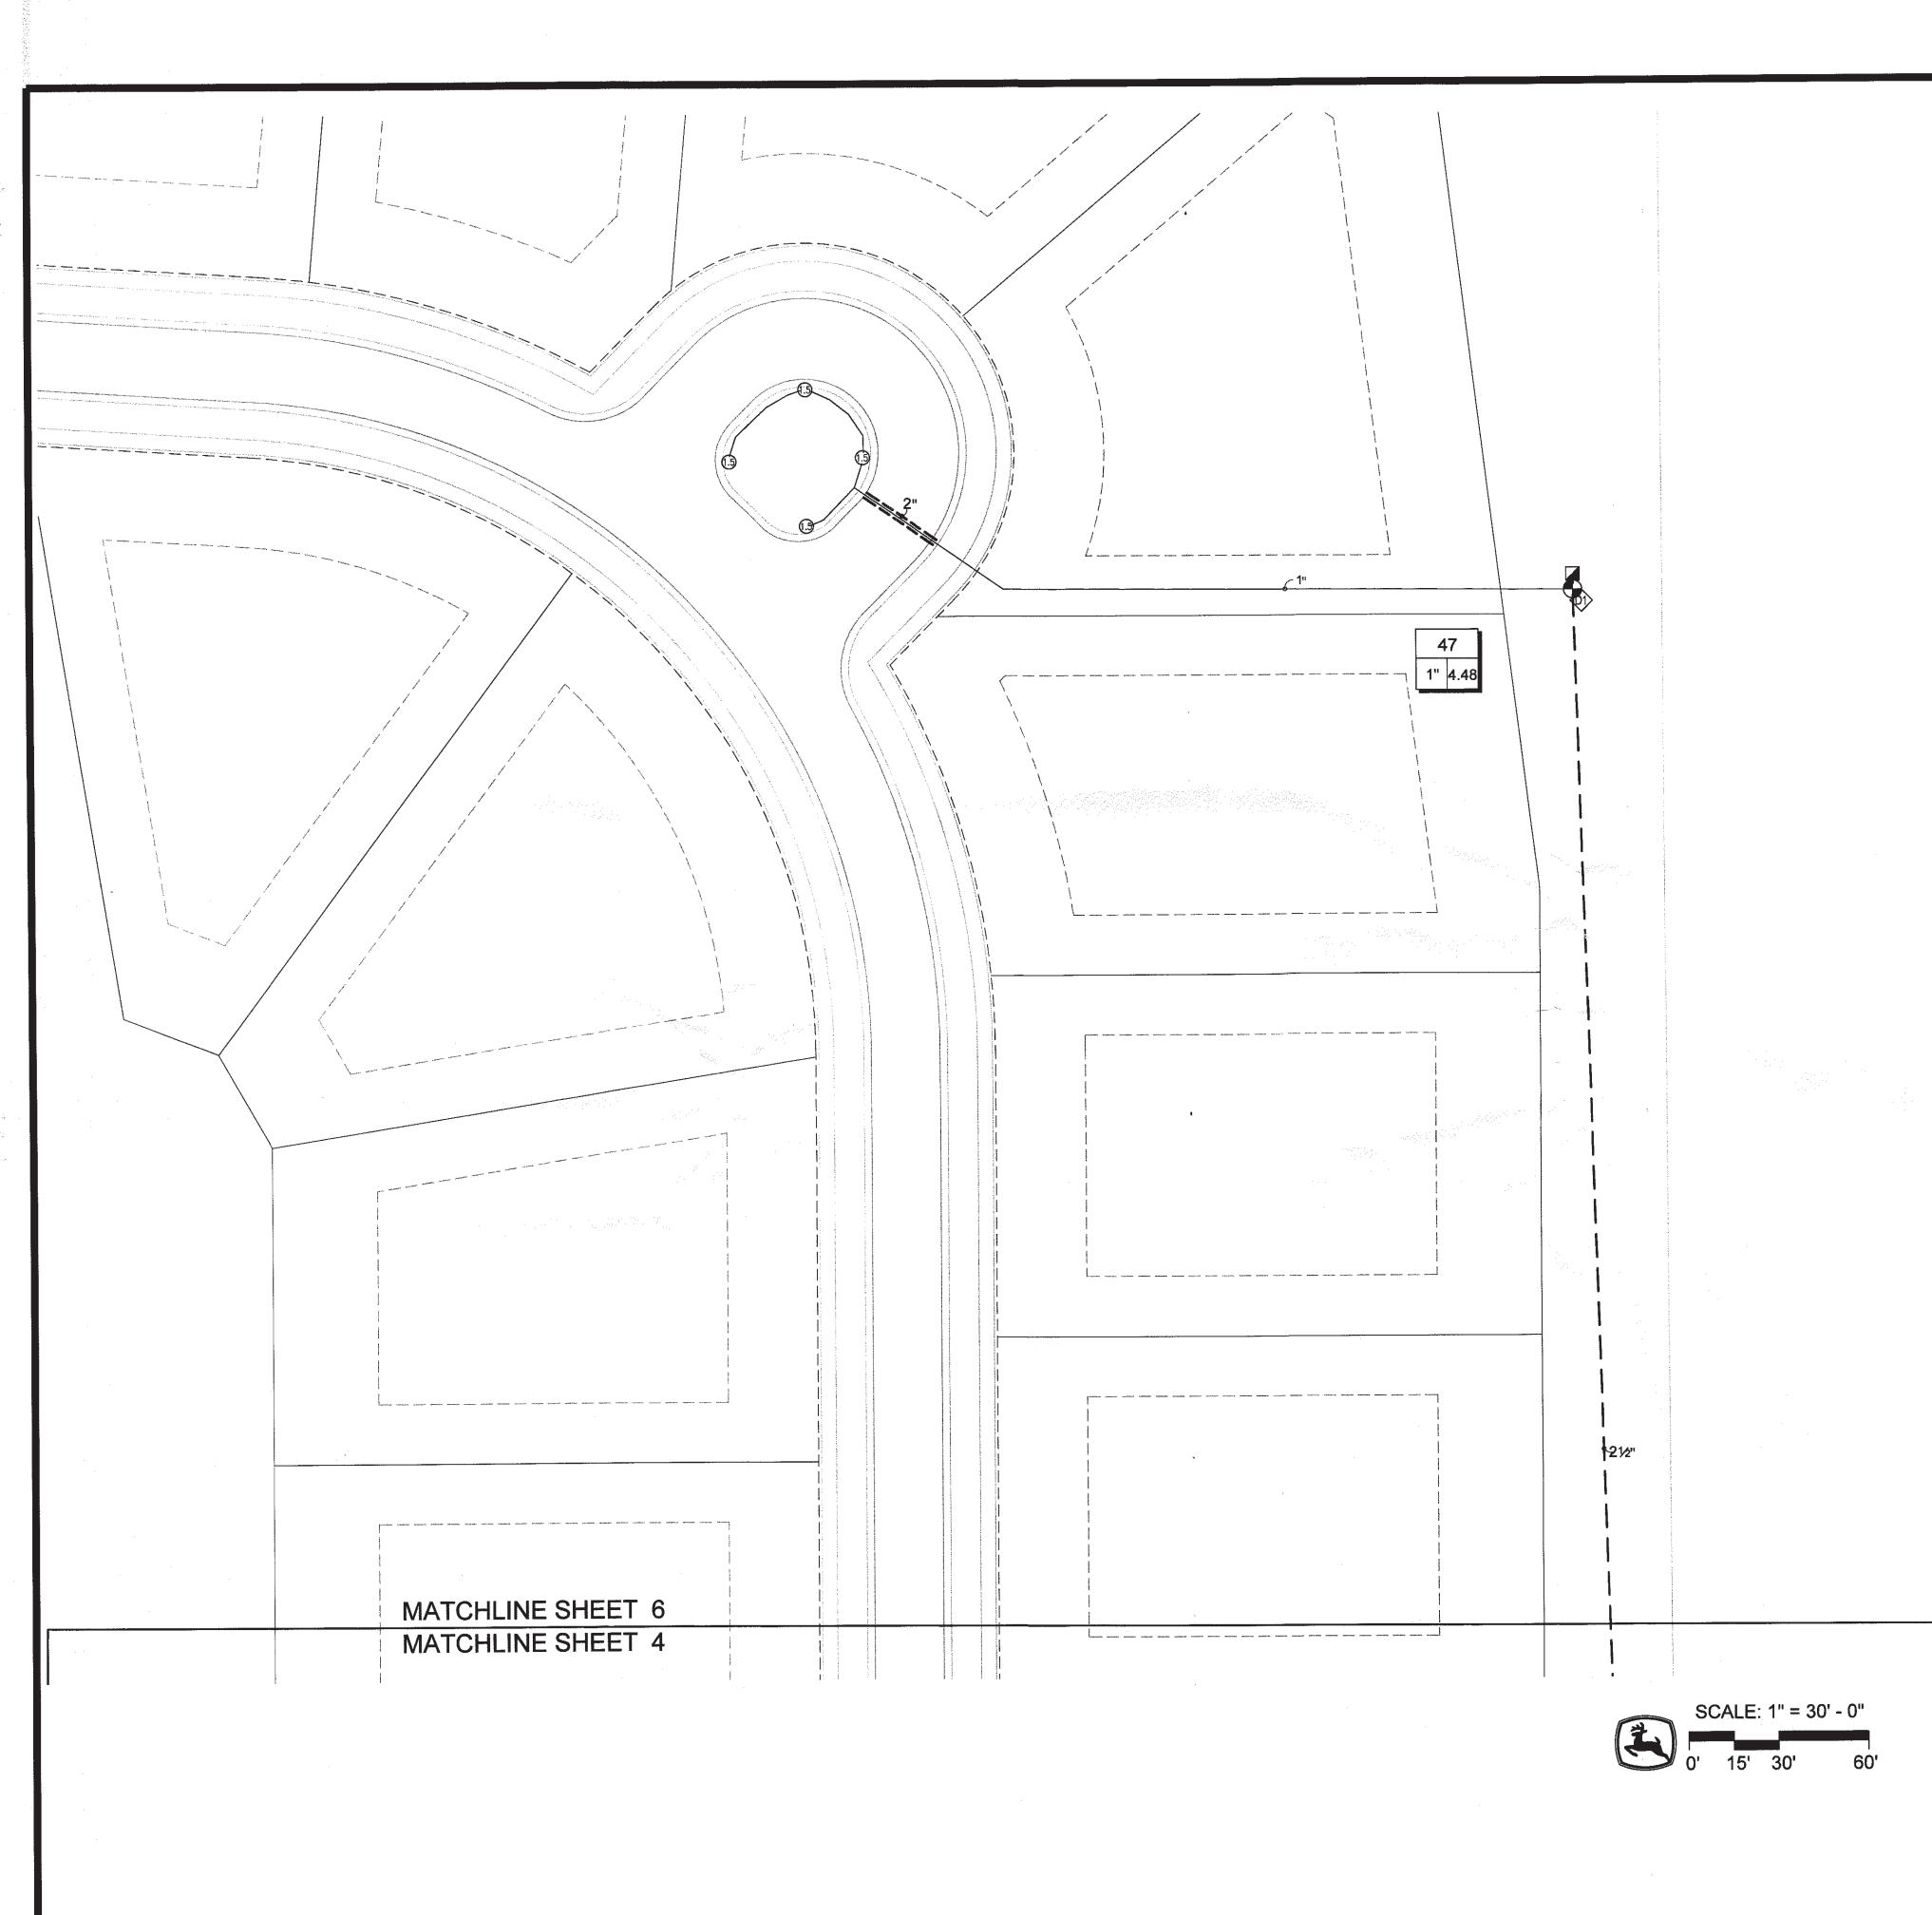

- IRRIGATION SPECIFICATIONS
- 1. IRRIGATION SYSTEM DESIGN BA
- MINUTE(GPM)AND POUNDS PER SQUARE INCH(PSI)FURNISHED BY OTHERS.
- 3. IRRIGATION CONTRACTOR IS TO VERIFY POINT OF CONNECTION IN THE FIELD. INSTALLER IS TO CONFIRM THE MINIMUM DISCHARGE REQUIREMENTS OF THE POINT OF CONNECTION AS INDICATED ON THE LEGEND PRIOR TO INSTALLATION
- 4. THE PRESSURE REQUIREMENT AT THE POINT OF CONNECTION IS BASED ON NO MORE THAN 5 FEET OF ELEVATION CHANGE IN THE AREAS OF IRRIGATION.
- 5. ALL PRODUCTS SHALL BE INSTALLED IN ACCORDANCE WITH THE MANUFACTURER'S RECOMMENDATIONS AND ACCORDING TO LOCAL BUILDING, ELECTRICAL, AND PLUMBING CODES.
- 6. IRRIGATION CONTRACTOR WILL ARRANGE INSPECTIONS REQUIRED BY LOCAL AGENCIES AND ORDINANCES DURING THE COURSE OF CONSTRUCTION AS REQUIRED. ALL WIRING TO BE PER LOCAL CODE. BACKFLOW PREVENTION TO BE PER LOCAL CODE.
- LOCATION OF IRRIGATION COMPONENTS SHOWN ON DRAWING IS APPROXIMATE. ACTUAL PLACEMENT MAY VARY SLIGHTLY AS REQUIRED TO ACHIEVE FULL, EVEN COVERAGE.
- WITH MINIMUM 12" OF COVER BASED ON FINISH GRADES.
- ONLY.
- VALVE OR SPLICE BOX.

	IRRIGATION SC	CHEDULE					
	SYMBOL	MANUFACTURER/MODEL	QTY	<u>PSI</u>			()
	 A A A A A A A A A A A A A A A A A A A	Rain Bird 1804-U-PRS 15 Strip Series	111	30		l CC	Ш
	3 68 68 12 <th12< th=""> 12 12 12<td>Rain Bird 1804-U-PRS ADJ</td><td>176</td><td>30</td><td></td><td></td><td>ſ</td></th12<>	Rain Bird 1804-U-PRS ADJ	176	30			ſ
	SYMBOL	MANUFACTURER/MODEL	QTY	<u>PSI</u>	<u>GPM</u>	ļΨ	Ă
	(13)	Rain Bird 5004-PC, FC-R	20	25	1.12		U
	()	Rain Bird 5004-PC, FC-R	218	25	2.26		S
	(1.0)	Rain Bird 5004-PC, FC-R-LA	8	25	0.73	Z	Ô
	Q.@	Rain Bird 5004-PC, FC-R-LA	69	25	1.47		ラ
	SYMBOL	MANUFACTURER/MODEL	QTY				A
		Rain Bird XCZ-100-PRF 1"	13			ĪŠ	
	۲	Pipe Transition Point	19				
	¢	Flush Valve	19				
	Ø	Drip Air Relief Valve	13				
		Area to Receive Dripline Rain Bird XFD-09-12 (12)	12,451 s.f.			650 Stephenson	Highway
	SYMBOL	MANUFACTURER/MODEL	QTY			Troy, Michigan 4 Phone 2	8083 248.588.2100
		Rain Bird PGA Globe 1"	8			www.JohnDeere	48.588.3528 Landscapes.com
	•	Rain Bird PGA Globe 1-1/2"	28			800.347.4	4272
		Rain Bird 5-RC 1"	5			Project Name: BALLANTYNE	
		Isolation Valve, Mainline Size	3			NORTHVILLE, MI	
	(BF)	Febco 765 2"	1				
	C	Rain Bird ESP-LXD	1				
	RS .	Rain Bird Rain Check	1				
		Rain Bird FD-101TURF	29				
	02	Rain Bird FD-102TURF (2)	10				
	POC	Point Of Connection, 2"	1			Customer Name:	
	<u></u>	Irrigation Lateral Line: Polyethylene Pipe SDR-7 1"	12,326 l.f.				
		Irrigation Lateral Line: Polyethylene Pipe SDR-7 1 1/2"					
		Irrigation Lateral Line: Polyethylene Pipe SDR-7 2"	49.9 l.f.				
		Irrigation Mainline: PVC Class 160 SDR 26 2 1/2"	6,710 l.f.				
		Pipe Sleeve: PVC Class 160 SDR 26 2"	216.1 l.f.				
		Pipe Sleeve: PVC Class 160 SDR 26 4"	133.3 l.f.				
		Pipe Sleeve: PVC Class 160 SDR 26 6"	141.2 l.f.			Design Date:	01/13/15
	V	raive Callout				Dosign Date.	
	# •	Valve Number				Drawn By:	J. LOVELL
	#" #•	Valve Flow Valve Size					
RRIGATION SPECIFICATIONS							

REVISIONS Date Description 01/19/15 ∆ Legend Updated
 01/22/15 01/28/15 3 Page Rescaled 02/27/15 A Stamping Set

Drawing Title:

Drawing Scale:

IRRIGATION DESIGN

8. ALL SPRINKLER HEADS SHALL BE INSTALLED PERPENDICULAR TO FINISH GRADES. EXCEPT AS OTHERWISE INDICATED. 9. INSTALL IRRIGATION MAINS WITH A MINIMUM 18" OF COVER BASED ON FINISH GRADES. INSTALL IRRIGATION LATERALS

10. PIPE LOCATIONS ARE DIAGRAMMATIC. VALVES AND MAINLINE SHOWN IN PAVED AREAS ARE FOR GRAPHIC CLARITY

11. THE IRRIGATION CONTRACTOR SHALL COMPLY WITH PIPE SIZES AS INDICATED.

12. ALL WIRE SPLICES OR CONNECTIONS SHALL BE MADE WITH APPROVED WATERPROOF WIRE CONNECTIONS AND BE IN A

13. ALL CONTROL WIRING DOWNSTREAM OF THE CONTROLLER IS TO BE 2-WIRE, UL APPROVED DIRECT BURY. 14. THE DESIGN IS BASED ON THE SITE INFORMATION AND/OR DRAWING SUPPLIED WITH THE DESIGN CRITERIA BEING SET(AREA TO BE IRRIGATED, EQUIPMENT MANUFACTURER AND MODEL TO BE USED, WATER SOURCE INFORMATION, ELECTRICAL POWER AVAILABILITY, ETC...). JOHN DEERE LANDSCAPES BEARS NO RESPONSIBILITY OR LIABILITY FOR ANY ERRORS IN DESIGN OR INSTALLATION THAT ARISE DUE TO INACCURACIES IN THE ABOVE REFERENCED INFORMATION SUPPLIED TO JOHN DEERE LANDSCAPES IN RELATION TO THIS PROJECT, UNLESS OTHERWISE NOTED. 15. TWO VALVES SHALL OPERATE SIMULTANEOUSLY AS NEEDED TO REDUCE WATER SCHEDULE.

Services	Number:	68257

1" = 30'

Sheet Number:

IR-6

Project