



## ADAMS NORTH TECHNOLOGY CENTER JSP17-40

### ADAMS NORTH TECHNOLOGY CENTER JSP 17-40

Consideration of the request of Northern Equities Group for Preliminary Site Plan and Stormwater Management Plan approval. The subject parcel is located in Section 1 at the northeast corner of Cabot Drive and MacKenzie Drive. It is approximately 6.70 acres and zoned OST (Office, Service, Technology). The applicant is proposing a 53,039 square foot speculative office building within the Haggerty Corridor Corporate Park.

### Required Action

Approve the Preliminary Site Plan and Stormwater Management Plan.

REVIEW	RESULT	DATE	COMMENTS
Planning	Approval recommended	6-26-14	<ul style="list-style-type: none"> <li>Items to be addressed by the applicant prior to Final Site Plan approval</li> </ul>
Engineering	Approval recommended	6-26-14	<ul style="list-style-type: none"> <li>Items to be addressed by the applicant prior to Final Site Plan approval</li> </ul>
Landscaping	Approval recommended	6-26-14	<ul style="list-style-type: none"> <li><b>Waiver from required street trees due to utilities underground, staff recommends providing trees in the open space to the east and west of the building – Staff supported</b></li> <li><b>Applicant to provide plantings along the Cabot Drive extension as that is under site plan review</b></li> <li>Items to be addressed by the applicant prior to Final Site Plan approval</li> </ul>
Traffic	Approval recommended	6-19-14	<ul style="list-style-type: none"> <li>Items to be addressed by the applicant prior to Final Site Plan approval</li> </ul>
Façade	Approval recommended	6-19-14	<ul style="list-style-type: none"> <li>Items to be addressed by the applicant prior to Final Site Plan approval</li> </ul>
Fire	Approval recommended	6-06-14	<ul style="list-style-type: none"> <li>Items to be addressed by the applicant prior to Final Site Plan approval</li> </ul>

## **MOTION SHEET**

### **Approval – Preliminary Site Plan**

In the matter of Adams North Technology Center JSP17-40, motion to **approve** the Preliminary Site Plan based on and subject to the following:

- a. Landscape waiver from Section 5.5.3.B for lack of required street trees due to the location of underground utilities, subject to the applicant providing an equal number of trees on-site to supplement landscaping, which is hereby granted;
- b. Applicant to work with city staff and city attorney's office at the time of Final Site Plan to determine the mechanism needed to insure landscaping and sidewalk improvements along future master planned Cabot Drive extension upon construction;
- c. The findings of compliance with Ordinance standards in the staff and consultant review letters and the conditions and the items listed in those letters being addressed on the Final Site Plan; and
- d. *(additional conditions here if any)*

*(This motion is made because the plan is otherwise in compliance with Article 3, Article 4, and Article 5 of the Zoning Ordinance and all other applicable provisions of the Ordinance.)*

**- AND -**

### **Approval – Stormwater Management Plan**

In the matter of Adams North Technology Center JSP17-40, motion to **approve** the Stormwater Management Plan based on and subject to the following:

- a. The findings of compliance with Ordinance standards in the staff and consultant review letters, and the conditions and items listed in those letters being addressed on the Final Site Plan; and
- b. *(additional conditions here if any)*


*(This motion is made because the plan is otherwise in compliance with Chapter 11 of the Code of Ordinances and all other applicable provisions of the Ordinance.)*

Maps  
Location  
Zoning  
Future Land Use  
Natural Features

---

# JSP17-40: Adams North Technology Center

## Location Map

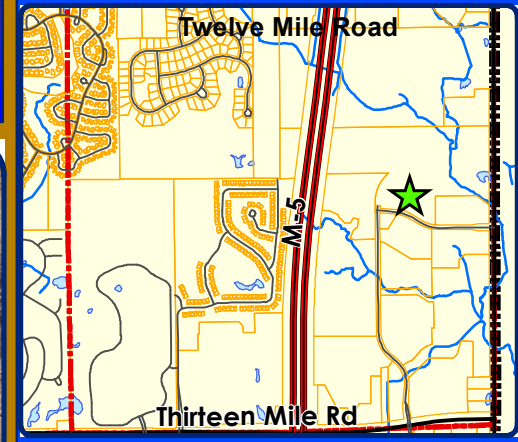

### LEGEND


 Sections



## City of Novi

Community Development Department  
Civic Center  
45175 W Ten Mile Road  
Novi, MI 48375  
[www.cityofnovi.org](http://www.cityofnovi.org)

Map Author: Kirsten Mellem  
Date: 05/17/2017  
Project: JSP17-40 Adams North Technology Center  
Version #: 1


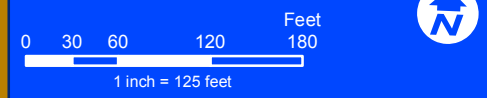


### MAP INTERPRETATION NOTICE

Map information depicted is not intended to replace or substitute for any official or primary source. This map was intended to meet National Map Accuracy Standards and use the most recent, accurate sources available to the people of the City of Novi. Boundary measurements and area calculations are approximate and should not be construed as survey measurements performed by a licensed Michigan Surveyor as defined in Michigan Public Act 132 of 1970 as amended. Please contact the City of Novi GIS Manager to confirm source and accuracy information related to this map.

# JSP17-40: Adams North Technology Center

## Zoning Map

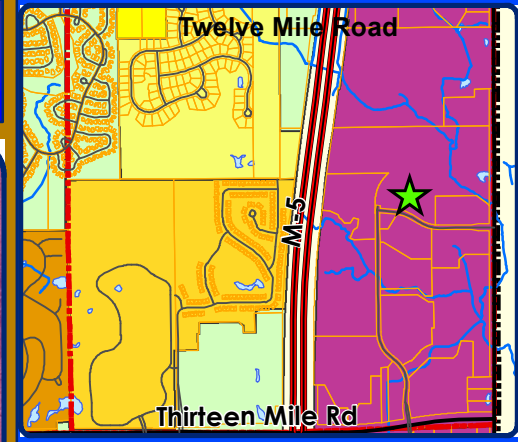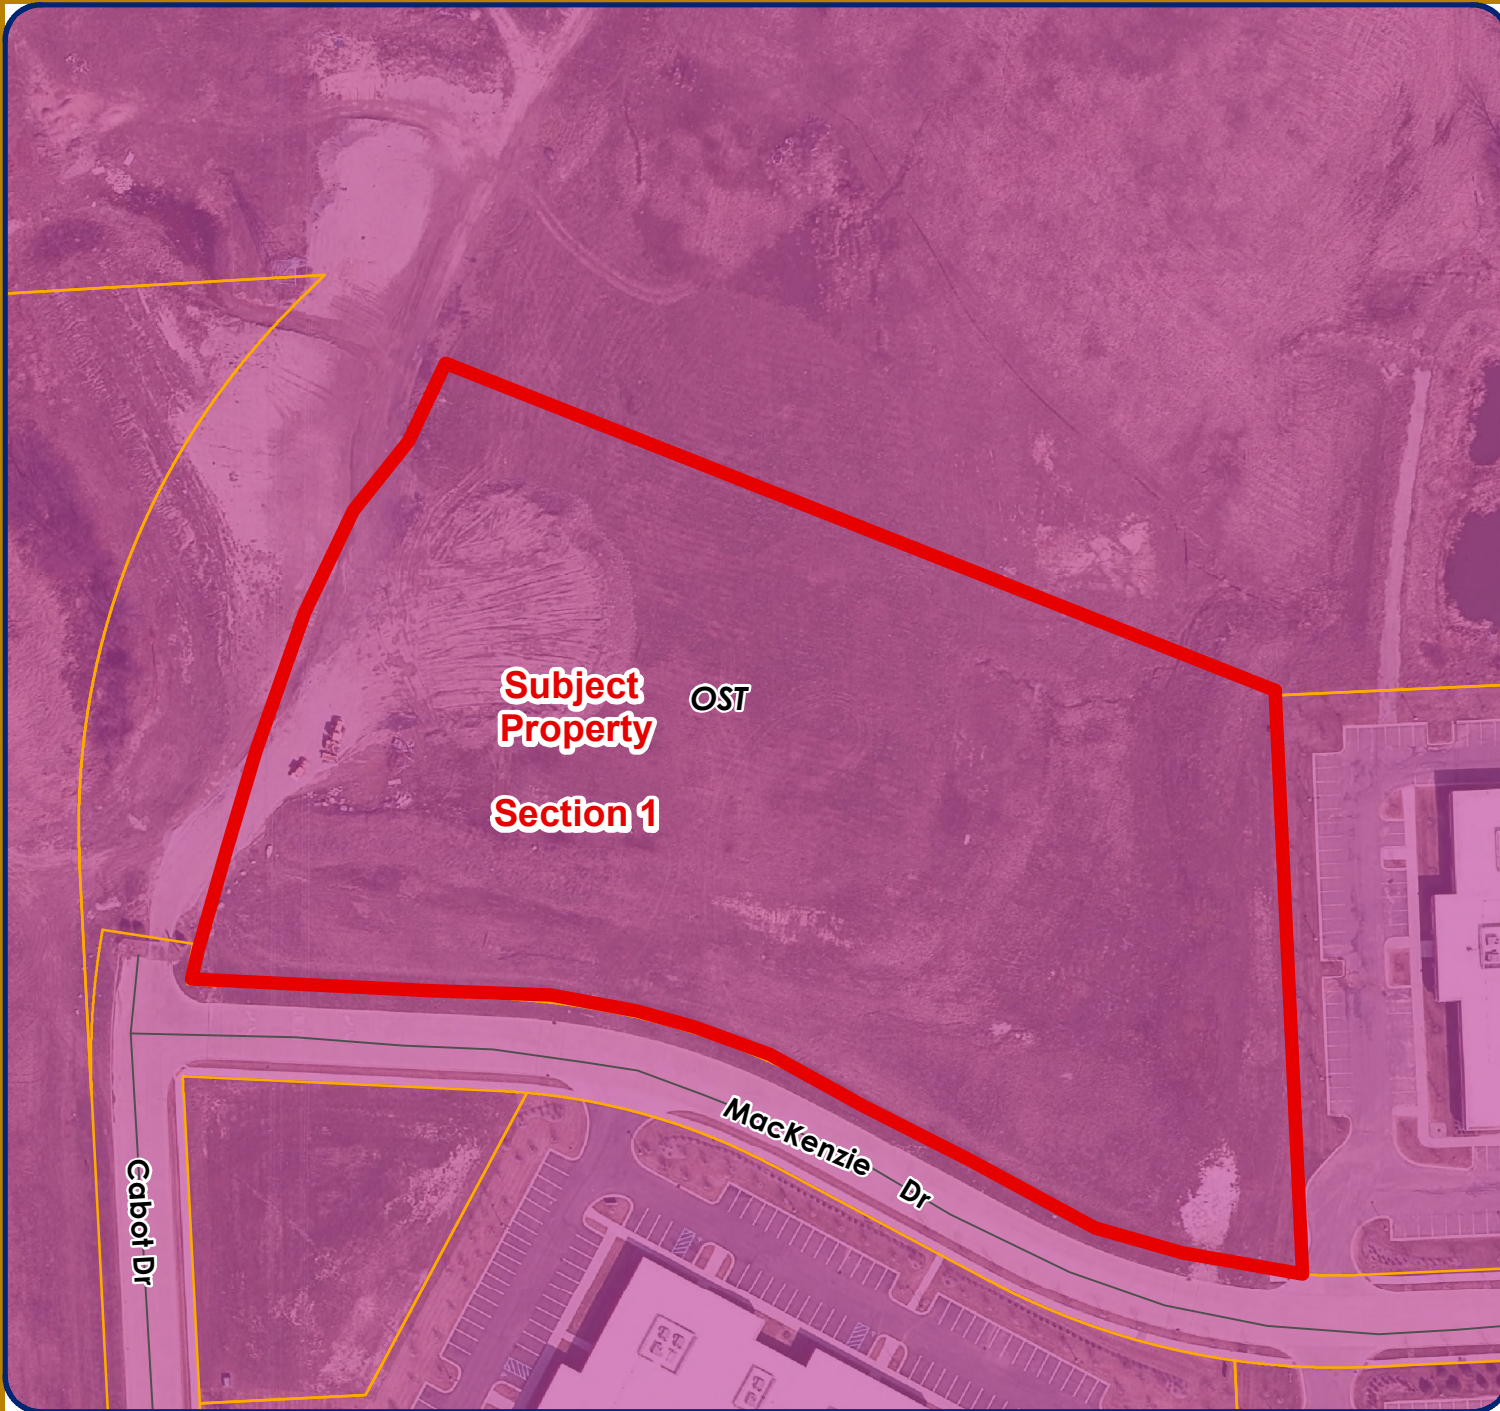

**LEGEND**

- Sections
- R-A: Residential Acreage
- R-2: One-Family Residential
- R-4: One-Family Residential District
- RM-1: Low-Density Multiple Family
- MH: Mobile Home District
- OST: Office Service Technology

 **City of Novi**  
Community Development Department  
Civic Center  
45175 W Ten Mile Road  
Novi, MI 48375  
[www.cityofnovi.org](http://www.cityofnovi.org)

Map Author: Kirsten Mellem  
Date: 05/17/2017  
Project: JSP17-40 Adams North Technology Center  
Version #: 1


0 30 60 120 180 Feet  
1 inch = 125 feet

**MAP INTERPRETATION NOTICE**

Map information depicted is not intended to replace or substitute for any official or primary source. This map was intended to meet National Map Accuracy Standards and use the most recent, accurate sources available to the people of the City of Novi. Boundary measurements and area calculations are approximate and should not be construed as survey measurements performed by a licensed Michigan Surveyor as defined in Michigan Public Act 132 of 1970 as amended. Please contact the City of Novi GIS Manager to confirm source and accuracy information related to this map.

# JSP17-40: Adams North Technology Center

## Future Land Use Map

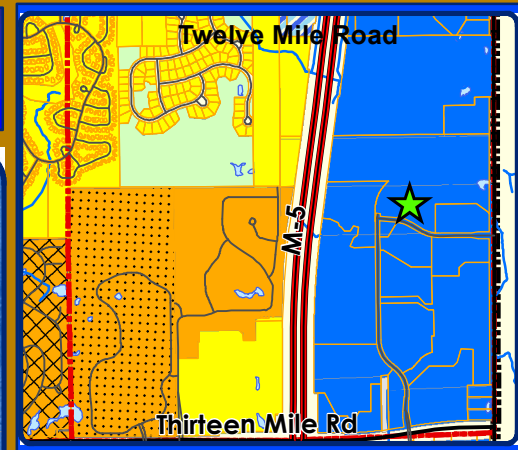

### LEGEND


- Sections
- FUTURE LAND USE**
- Single Family
- Multiple Family
- PD1
- Mobile Home Park
- Community Office
- Office RD Tech
- Private Park
- Utility



### City of Novi

Community Development Department  
Civic Center  
45175 W Ten Mile Road  
Novi, MI 48375  
[www.cityofnovi.org](http://www.cityofnovi.org)

Map Author: Kirsten Mellem  
Date: 05/17/2017  
Project: JSP17-40 Adams North Technology Center  
Version #: 1

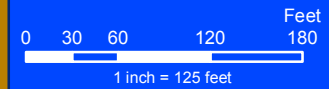


### MAP INTERPRETATION NOTICE


 

Map information depicted is not intended to replace or substitute for any official or primary source. This map was intended to meet National Map Accuracy Standards and use the most recent, accurate sources available to the people of the City of Novi. Boundary measurements and area calculations are approximate and should not be construed as survey measurements performed by a licensed Michigan Surveyor as defined in Michigan Public Act 132 of 1970 as amended. Please contact the City of Novi GIS Manager to confirm source and accuracy information related to this map.

# JSP17-40: Adams North Technology Center

## Natural Features Map

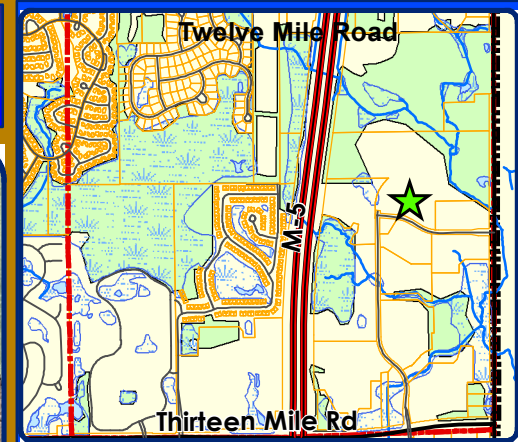

### LEGEND


-  Sections
-  WETLANDS
-  WOODLANDS



## City of Novi

Community Development Department  
Civic Center  
45175 W Ten Mile Road  
Novi, MI 48375  
[www.cityofnovi.org](http://www.cityofnovi.org)

Map Author: Kirsten Mellem  
Date: 05/17/2017  
Project: JSP17-40 Adams North Technology Center  
Version #: 1

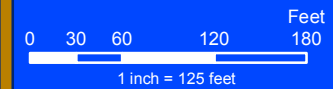

### MAP INTERPRETATION NOTICE

Map information depicted is not intended to replace or substitute for any official or primary source. This map was intended to meet National Map Accuracy Standards and use the most recent, accurate sources available to the people of the City of Novi. Boundary measurements and area calculations are approximate and should not be construed as survey measurements performed by a licensed Michigan Surveyor as defined in Michigan Public Act 132 of 1970 as amended. Please contact the City of Novi GIS Manager to confirm source and accuracy information related to this map.

**PLANNING MEMO**  
**MAY 17,2017**

---



# MEMORANDUM



**TO:** CITY OF NOVI PLANNING COMMISSION  
**FROM:** KIRSTEN MELLEEM, PLANNER  
**THROUGH:** BARBARA MCBETH, *AICP*, CITY PLANNER  
**SUBJECT:** JSP17-40 ADAMS NORTH REINTRODUCTION  
**DATE:** MAY 17, 2017

---

The intent of this memo is to review the previously approved Preliminary Site Plan from 2014 to determine if there are any ordinance changes that would affect the plans or would need to be adjusted in order to meet today's standards. The applicant is wishing to proceed with the originally approved site plan and because the site plan has expired it is being reintroduced to the Planning Commission for approval.




The Adams North Technology Center Preliminary Site Plan is proposing to construct a 53,039 square foot speculative office building with associated parking and landscaping at the northeast corner of Mackenzie Drive and Cabot Drive in the Haggerty Corridor Corporate Park. The Preliminary Site Plan was approved by the Planning Commission on July 9, 2014 (JSP14-29). The applicant did not submit a Final Site Plan and therefore the site plan expired on July 9, 2016. There were no requests for an extension. It is now the intent of the applicant to proceed with the previously approved site plan and seek approval from the Planning Commission for the Preliminary Site Plan once again. The applicant intends to build the project at this time.

The Community Development Department is not aware of any changes to the applicable ordinances or surrounding land uses that would affect the re-approval. There are still minor comments in the review letters that will need to be addressed on the Final Site Plan submittal. Please note that the Cabot Drive extension was reviewed with the HCCP Spec Building (JSP17-30) and is currently proposed as part of that project. As part of the HCCP Spec Building Preliminary Site Plan approved by Planning Commission on May 10, 2017, the applicant will provide the sidewalk and landscaping as required by the ordinances along a public road at time of construction of new buildings. Therefore, sidewalks and landscaping along Cabot Drive will be required to be included in the Adams North Technology Center Final Site Plan submittal.

Please refer to the attached Planning Commission Packet and meeting minutes from the July 9, 2014 meeting as reference for this project. The Planning Commission is asked to approve the motion as proposed in the attached motion sheet.

**SITE PLAN**

**(Full plan set available for viewing at the Community Development Department.)**

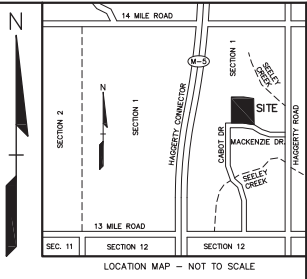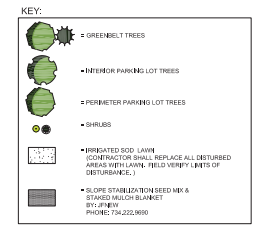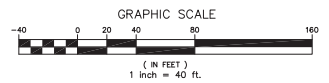

NO.	DATE	DESCRIPTION
1	05/13/2014	ISSUED FOR PERMITS
2	05/13/2014	ISSUED FOR PERMITS
**LANDSCAPE CALCULATIONS:**  
PER CITY OF NOVI ZONING ORDINANCE

**PARKING LOT LANDSCAPE**  
REQUIRED:  
A 2% OF PARKING SPACE = 39,194 x 10% = 3,919  
C/SF OF ADDITIONAL PAVING = 30,974 x 1% = 3,097  
A/C = 0 - 3,919 + 710 = 4,629 SF OF ISLANDS REQUIRED  
E. 0/75 4,629 / 75 = 62 CANOPY TREES REQUIRED

PROVIDED: 18,268 SF OF LANDSCAPING  
62 CANOPY TREES

**PARKING LOT PERIMETER**  
REQUIRED: 1 TREE PER 35 SF OF PAVED VEHICULAR PERIMETER  
759 LF OF PARKING LOT / 35 SF = 22 TREES REQUIRED  
PROVIDED: 22 CANOPY TREES

**GREENBELT**  
REQUIRED: 1 LARGE DEC OR EVG / 35 SF OF FRONTAGE  
1 SUB CANOPY DEC / 20 LF OF FRONTAGE  
1 CANOPY DEC TREE / 35 LF BETWEEN SIDEWALK & CURB  
MACKENZIE DR: 766 LF / 35 = 22 LARGE DEC OR EVG REQUIRED  
766 LF / 20 = 38 SUB CANOPY REQUIRED  
766 LF / 35 = 22 CANOPY BETWEEN SIDEWALK & CURB  
PROVIDED: 22 LARGE DEC, 38 SUB CANOPY,  
& 22 R.O.W TREES PROVIDED THROUGHOUT SITE

**FOUNDATION PLANTINGS**  
REQUIRED: 1.622 LF BUILDING PERIMETER x 8 = 12,964 SF INTERIOR SITE LANDSCAPING  
PROVIDED: 9,343 SF OF INTERIOR SITE LANDSCAPING

**TREE PLANT LIST:**

QUANTITY	KEY SYMBOL	COMMON NAME	SCIENTIFIC NAME	SIZE	SPEC.	COMMENT
18	AL2.5	Servitoria	Amorpha canescens	2.5" Cal. B&B	Multi-trunk	Native
14	AR3	Red Maple	Acer rubrum	3" Cal. B&B		Native
4	AS3	Sugar Maple	Acer saccharum Green Mountain	3" Cal. B&B		Native
12	CB3	Columnar European Hornbeam	Carpinus betulus 'Columnaris'	3" Cal. B&B		Non-Native
18	CC2.5	Eastern Redbud	Cercis canadensis	2.5" Cal. B&B	Multi-trunk	Native
18	CC3	Common Hackberry	Celtis occidentalis	3" Cal. B&B		Native
11	GT3	Skyline Honeylocust	Gleditsia inaequalis 'Skyline'	3" Cal. B&B		Native
5	MP2.5	Prayer Tree Crab	Malus Prunifolia	2.5" Cal. B&B		Non-Native
8	PA8	Rainier Spruce	Picea maria	8" Ht. B&B		Native
17	PC3	Cleveland Select Pear	Fryxia corymbosa 'Cleveland Select'	3" Cal. B&B		Non-Native
6	PF8	Black Hills Spruce	Picea glauca 'Dorset'	8" Ht. B&B		Native
6	PF8	Colorado Spruce	Picea pungens	8" Ht. B&B		Native
6	OR3	Swamp White Oak	Quercus alba	3" Cal. B&B		Native
13	OR3	Red Oak	Quercus rubra	3" Cal. B&B		Native
9	TC3	Greenspire Linden	Tilia cordata 'Greenspire'	3" Cal. B&B		Non-Native

**SHRUB PLANT LIST:**

QUANTITY	KEY SYMBOL	COMMON NAME	SCIENTIFIC NAME	SIZE	SPEC.
56	BA24	Royal Burgundy Barberry	Barberry l. straminea 'Royal Burgundy'	24" Ht.	Cont.
56	BT24	Royal Snow Japanese Barberry	Barberry thunbergii 'Royal Snow'	24" Ht.	Cont.
30	CA30	Sunrunner	Celastrus scandens	30" Ht.	Cont.
92	KG24	Shamrock Ineberry	Ilex glabra 'Shamrock'	24" Ht.	Cont.
28	PF30	Abbotwood Forsythia	Forsythia intermedia 'Abbotwood'	30" Ht.	Cont.
92	RR24	The Sunny Knock Out	Rosa 'The Sunny Knock Out'	24" Ht.	Cont.
54	SAW30	Anthony Waters' Spirea	Spirea x Japan 'Anthony Waters'	30" Ht.	Cont.
72	SJ24	Little Princess Japanese Spirea	Spirea japonica 'Little Princess'	24" Ht.	Cont.
40	SP30	Encorewood Spirea	Spirea oppositifolia 'Encorewood'	30" Ht.	Cont.
20	SP30	Mas Kim Lind	Syringa patina 'Mas Kim'	30" Ht.	Cont.
34	VO24	European Crabapple Bush	Viburnum opulus	24" Ht.	Cont.

**PERENNIAL PLANT LIST:**

QUANTITY	KEY SYMBOL	COMMON NAME	SCIENTIFIC NAME	SIZE	SPEC.
150	DS	New Hampshire Purple Geranium	Geranium sanguineum 'New Hampshire Purple'	1 Gal.	Cont.
360	HC	Midnight Rose Coralbells	Hemerocallis 'Midnight Rose'	1 Gal.	Cont.
410	HS	Parson's M. Cowslip	Hemerocallis 'Parson's M.'	1 Gal.	Cont.

3 FULL WORKING DAYS BEFORE YOU DIG CALL

811

Know what's below  
Call before you dig

MSS 811 System, Inc.  
1-800-462-7171 www.miss811.net

**PEA**

PROFESSIONAL ENGINEERING ASSOCIATES  
2430 Rochester Ct. Suite 100  
Troy, MI 48063-1975  
Phone: (248) 688-5050  
Fax: (248) 608-1044  
Website: www.pea-inc.com

**NORTHERN EQUITIES GROUP**  
3900 COUNTRY CLUB DRIVE 48031  
FARMINGTON HILLS, MICHIGAN

**COLOR LANDSCAPE PLAN**

**ADAMS NORTH TECHNOLOGY CENTER**  
SECTION 1 - CITY OF NOVI, OAKLAND AND MACOMB COUNTIES, MICHIGAN, 48037

DES. JTS. DN. KRS. SUR. M.E.L. P.A.S.  
© 2014 Northern Equities Group, All Rights Reserved. All Other Rights Reserved.

ORIGINAL ISSUE DATE:  
MAY 13, 2014

PEA JOB NO. 2014-016

DRAWING NUMBER:  
COL-1.0

NOT FOR CONSTRUCTION

REF: 0 PROJECT: 2014-016-0040/0100/010100-1400-0000  
REF: 0 PROJECT: 2014-016-0040/0100/010100-1400-0000  
REF: 0 PROJECT: 2014-016-0040/0100/010100-1400-0000

## PLANNING REVIEW



# PLAN REVIEW CENTER REPORT

June 26, 2014

## Planning Review

Adams North Technology Center

**JSP14-29**

---

### Petitioner

Northern Equities Group

### Review Type

Preliminary Site Plan

### Property Characteristics

- Site Location: North of Mackenzie Drive, east of Cabot Drive (Section 1)
- Site Zoning: OST, Planned Office Service Technology
- Adjoining Zoning: North, South, East and West: OST
- Current Site Use: Vacant
- Adjoining Uses: North and West: Vacant; South: Adams Technology Center; East: Mackenzie South Technology Center
- School District: Walled Lake District
- Site Size: 6.7 acres
- Plan Date: 06-02-2014

### Project Summary

The applicant is proposing to construct a 53,039 square foot speculative office building with associated parking and landscaping at the northeast corner of Mackenzie Drive and Cabot Drive in the Haggerty Corridor Corporate Park. The site plan indicates a U-shaped building similar in design and style to other existing buildings within the park.

### Recommendation

**Staff recommends approval of the Preliminary Site Plan.** There are minor planning related items to be addressed on the Final Site Plan submittal. Planning Commission approval of the Preliminary Site Plan is still required.

### Ordinance Requirements

This project was reviewed for conformance with the Zoning Ordinance with respect to Article 23A (Planned Office Service Technology District), Article 24 (Schedule of Regulations), Article 25 (General Provisions) and any other applicable provisions of the Zoning Ordinance. Items in **bold** below must be addressed by the applicant.

1. Bicycle Parking: Although bicycle parking is not located near front doors, it is located within 100 of primary employee entrances and is appropriately connected to sidewalks through the site. The applicant has provided the required 12 bicycle parking spaces. **A detail of the layout should be provided on the detail sheet so that spacing can be verified.**
2. Parcel Split: At this time, no property combination or split has been submitted and the Community Development Department has not received a request for condominium approval that would affect the subject property. The applicant has indicated that they have begun the process of a parcel split with assessing. **The applicant must create this parcel prior to Stamping Set approval. Plans will not be stamped until the parcel is created.**
3. Future Road Development: Extension of Cabot Drive is indicated on plan. **Full extent of the proposed road must be shown, including termination.**
4. Future Site Improvements along Cabot Drive: The extension of Cabot Drive will require future improvements to the site including a 5 foot sidewalk at the time of construction. **The current plans**

**should indicate the required site grading, sidewalk placement and landscaping, to be constructed as Phase II** that will need to take place on this property if and when the road is constructed. The developer responsible for the construction of the extension of Cabot Drive will be responsible for the construction of these site improvements. An appropriate mechanism for ensuring these improvements will be made will be determined with the assistance of the City Attorney.

5. Barrier Free Parking Spots: The proposed dimensions for Van Accessible Barrier Free spaces are acceptable according to ADA standard and would be allowed. However, as previously stated, staff would prefer an 8' wide space with an 8' aisle for these spaces. See traffic letter for further comments.
6. Signage: Exterior Signage is not regulated by the Planning Division or Planning Commission. Please contact Jeannie Niland (248.347.0438) for information regarding sign permits.

### Site Addressing

The applicant should contact the Building Division for an address prior to applying for a building permit. Building permit applications cannot be processed without a correct address. The address application can be found on the Internet at [www.cityofnovi.org](http://www.cityofnovi.org) under the forms page of the Community Development Department.

Please contact Jeannie Niland [248.347.0438] in the Community Development Department with any specific questions regarding addressing of sites.

### Pre-Construction Meeting

Prior to the start of any work on the site, Pre-Construction (Pre-Con) meetings must be held with the applicant's contractor and the City's consulting engineer. Pre-Con meetings are generally held after Stamping Sets have been issued and prior to the start of any work on the site. There are a variety of requirements, fees and permits that must be issued before a Pre-Con can be scheduled. If you have questions regarding the checklist or the Pre-Con itself, please contact Sarah Marchioni [248.347.0430 or [smarchioni@cityofnovi.org](mailto:smarchioni@cityofnovi.org)] in the Community Development Department.


### Chapter 26.5

Chapter 26.5 of the City of Novi Code of Ordinances generally requires all projects be completed within two years of the issuance of any starting permit. Please contact Sarah Marchioni at 248-347-0430 for additional information on starting permits. The applicant should review and be aware of the requirements of Chapter 26.5 before starting construction.

### Response Letter

A letter from either the applicant or the applicant's representative addressing comments in this and other review letters is required prior to consideration by the Planning Commission and with the next plan submittal.

If the applicant has any questions concerning the above review or the process in general, do not hesitate to contact me at 248.347.0484 or [swhite@cityofnovi.org](mailto:swhite@cityofnovi.org).

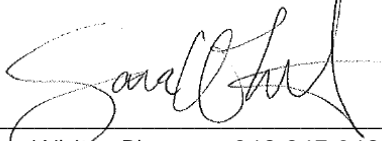

---

Sara White, Planner, 248.347.0484 or [swhite@cityofnovi.org](mailto:swhite@cityofnovi.org)

**Planning Review Summary Chart**  
 Adams North Technology Center  
 Preliminary Site Plan Review  
 Plan Date: 06-02-2014

Item	Required	Proposed	Meets Requirements?	Comments
Master Plan	Office, Research Development & Technology	Office	Yes	
Zoning	OST	OST	Yes	
Use	Various office and accessory uses	Single story office building	Yes	
Max. Building Height (Sec. 2400)	46 feet	23 ft.10 in.	Yes	
<b>Building Setbacks (Section 2400)</b>				
Front (south)	50 feet	93 feet	Yes	
Exterior Side (west)	50 feet	123 feet	Yes	
Interior Side (east)	50 feet	83 feet	Yes	
Rear (north)	50 feet	70 feet	Yes	
<b>Parking Setbacks (Section 2400)</b>				
Front (south)	20 feet	21+ feet	Yes	
Exterior Side (west)	20 feet	43 feet	Yes	
Interior Side (east)	20 feet	41 feet	Yes	
Rear (north)	10 feet	22 feet	Yes	
<b>Number of Parking Spaces (Sec. 2505)</b>	1/222 sq. ft. GLA = 53,068/222 = <b>239 spaces required</b>	243 spaces	Yes	
<b>Parking Space Dimensions (Sec. 2506)</b>	9' x 19' parking space dimensions & 24' wide drives 9' x 17' parking space dimensions & 24' wide drives where 4" curbs are indicated	9' x 19' parking space dimensions with 24' wide drive 9' x 17' with 24' wide drives	Yes	
<b>Parking Lot Layout (Sec. 2506.13)</b>	End islands with raised curbs & landscaping	Generally meets requirements	Yes	
<b>Barrier Free Spaces (ADA)</b>	7 accessible spaces; 2 spaces must be van accessible	7 barrier free spaces provided, all van accessible spaces	Yes	Van accessible spaces may be either 8' wide with 8' aisle or 11' wide with 5' aisle
<b>Barrier Free Space Dimensions (ADA)</b>	8' wide with a 5' access aisle (11' wide spaces for van accessible)	Sized appropriately	Yes	

**Adams North Technology Center  
Pre-Application Meeting**

Item	Required	Proposed	Meets Requirements?	Comments
<b>Barrier Free Signs</b> (Barrier Free Design Graphics Manual)	One barrier free sign is required per space	One barrier free sign shown per space	Yes	
<b>Loading Spaces</b> (Sec. 2507)	5 square feet per front foot of building = 450 x 5 = 2,250 sq. ft. up to <b>360 sq. ft.</b>  All loading shall be in the rear yard or interior side yard if double fronted lot	Approx. 900 sq. ft. provided in the rear yard	Yes	
<b>Loading Space Screening</b> (Sec. 2302A.1)	View of loading & waiting areas must be shielded from rights of way & adjacent properties	Loading area screened by u-shaped building	Yes	
<b>Accessory Structure Setback-Dumpster</b> (Sec. 2503)	Located in the rear or interior side yard  Min. 10 ft. from any building unless structurally attached & setback the same as parking from all property lines	Dumpster located in the rear yard and setback appropriately	Yes	
<b>Dumpster</b> (Chap. 21, Sec. 21-145)	Screening of not less than 5 ft. on 3 sides of dumpster required, interior bumpers or posts must also be shown  Screening should be 1 foot taller than dumpster	6' tall enclosure to match proposed building shown with interior posts	Yes	
<b>Exterior Lighting</b> (Sec. 2511)	Photometric plan & exterior lighting details needed at final site plan	Lighting plan provided	Yes	See attached lighting review chart



**Adams North Technology Center  
Pre-Application Meeting**

Item	Required	Proposed	Meets Requirements?	Comments
<b>Sidewalks</b> (City Code Sec. 11-276(b))	Building exits must be connected to sidewalk system or parking lot  6 ft sidewalk required along extension of Cabot Dr.	Connection to the proposed sidewalks from the site is provided  None shown	Yes  <b>No</b>	<b>Show placement and grading for Phase II sidewalk along Cabot Dr. extension. See planning letter for more detail</b>
<b>Bicycle Parking</b> (Sec. 2526)	5% of required automobile spaces, minimum 2 spaces with minimum 4' wide maneuvering lane  5% of 239 spaces= <b>12 required bicycle spaces</b>	12 spaces	Yes	<b>Provide detail of bike parking layout on details sheet</b>
<b>Economic Impact</b>	Total cost of proposed building & site improvements  Number of jobs created (during construction, and if known, after building is occupied)	None provided	<b>Information to be provided under separate cover</b>	<b>Provide under separate cover as indicated in response letter</b>
<b>Property Split</b>	New parcel or site condo?	New property split appears to be proposed	<b>Yes</b>	<b>Provide overall plan for development for the area, including future Cabot Drive extension</b>
<b>Exterior Signs</b>	Signage is not regulated by the Planning Division or Planning Commission	None shown	If a sign is proposed, contact Jeannie Niland at 248.347.0438 or <a href="mailto:jniland@cityofnovi.org">jniland@cityofnovi.org</a> for information	

Prepared by Sara White, (248) 347-0484 or [swhite@cityofnovi.org](mailto:swhite@cityofnovi.org)

Adams North Technology Center  
Pre-Application Meeting


Lighting Review Summary Chart

Item	Required	Meets Requirements?	Comments
<b>Intent</b> (Sec. 2511.1)	Establish appropriate minimum levels, prevent unnecessary glare, reduce spillover onto adjacent properties, reduce unnecessary transmission of light into the night sky	Yes	
<b>Lighting Plan</b> (Sec. 2511.2.a.1)	Site plan showing location of all existing & proposed buildings, landscaping, streets, drives, parking areas & exterior lighting fixtures	Yes	
<b>Lighting Plan</b> (Sec. 2511.2.a.2)	Specifications for all proposed & existing lighting fixtures including: <ul style="list-style-type: none"> <li>▪ Photometric data</li> <li>▪ Fixture height</li> <li>▪ Mounting &amp; design</li> <li>▪ Glare control devices</li> <li>▪ Type &amp; color rendition of lamps</li> <li>▪ Hours of operation</li> <li>▪ Photometric plan</li> </ul>	Yes	Mounting height of lights & hours of operation must be indicated on the plans
<b>Required Conditions</b> (Sec. 2511.3.a)	Height not to exceed maximum height of zoning district (30 feet) or 25 feet where adjacent to residential districts or uses	Yes	Pole height must be indicated on the plans
<b>Required Notes</b> (Sec. 2511.3.b)	- Electrical service to light fixtures shall be placed underground - No flashing light shall be permitted - Only necessary lighting for security purposes & limited operations shall be permitted after a site's hours of operation	Yes	
<b>Required Conditions</b> (Sec. 2511.3.e)	Average light level of the surface being lit to the lowest light of the surface being lit shall not exceed 4:1	Yes	
<b>Required Conditions</b> (Sec. 2511.3.f)	Use of true color rendering lamps such as metal halide is preferred over high & low pressure sodium lamps	Yes	
<b>Min. Illumination</b> (Sec. 2511.3.k)	- Parking areas- 0.2 min - Loading & unloading areas- 0.4 min - Walkways- 0.2 min - Building entrances, frequent use- 1.0 min - Building entrances, infrequent use- 0.2 min	Yes	
<b>Max. Illumination adjacent to Non-Residential</b> (Sec. 2511.3.k)	When site abuts a non-residential district, maximum illumination at the property line shall not exceed 1 foot candle	Yes	
<b>Cut off Angles</b> (Sec. 2511.3.1(2))	All cut off angles of fixtures must be 90 degrees when adjacent to residential districts	Yes	

Prepared by Sara White swhite@cityofnovi.org

(248) 347-0484

# ENGINEERING REVIEW

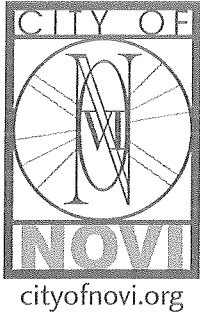

## PLAN REVIEW CENTER REPORT

06/26/2014

### Engineering Review Adams North Tech Center

---

#### Applicant

NORTHERN EQUITIES GROUP

#### Review Type

Preliminary Site Plan

#### Property Characteristics

- Site Location: N. of Mackenzie Drive and W. of Haggerty Road
- Site Size: 6.70 acres
- Plan Date: June 2, 2014

#### Project Summary

- Construction of an approximately 53,068 square-foot building and associated parking. Site access would be provided from Mackenzie Drive and via connection to the existing Mackenzie North Building parking area to the east.
- Water service would be provided by an 8-inch loop around the building from the existing 24-inch water main along the east side of Cabot Drive and the existing 8-inch water main along the west property line of the parcel to the east. A 2-inch domestic lead and a 8-inch fire lead would be provided to serve the building, along with 5 additional hydrants
- Sanitary sewer service would be provided by a 6-inch lead from the existing 12-inch sanitary sewer along the north side of Mackenzie Drive.
- Storm water would be collected by a single storm sewer collection system and is tributary to Detention Basin E of the overall Haggerty Corridor Corporate Park. No detention is provided on this parcel.

#### Recommendation

**Approval of the Preliminary Site Plan and the Preliminary Storm Water Management Plan is recommended, contingent upon the applicant providing an updated Storm Water Management Plan for the Haggerty Corridor Corporate Park updated with this development.**

**Comments:**

The Preliminary Site Plan meets the general requirements of Chapter 11, the Storm Water Management Ordinance and the Engineering Design Manual contingent upon the applicant providing an updated Storm Water Management Plan for the Haggerty Corridor Corporate Park updated with this development, with the following items to be addressed at the time of Final Site Plan submittal (further engineering detail will be required at the time of the final site plan submittal):

**Additional Comments (to be addressed prior to the Final Site Plan submittal):**

General

1. Provide a note on the plans that all work shall conform to the current City of Novi standards and specifications.
2. The City standard detail sheets are not required for the Final Site Plan submittal. They will be required with the Stamping Set submittal.
3. Callout all utility crossings and provide a minimum 18" of vertical clearance.
4. Provide dimensions from property lines, right-of-way lines or buildings to all pipes and structures.
5. Show the location of the existing ROW line at the north terminus of Cabot Drive.

Water Main

6. Provide a water main stub from this site to the north property line to facilitate future looping with the site to the north.
7. Provide the top of pipe elevation of water main at all utility crossings.
8. The existing water main and the proposed extension along Cabot Drive shall be 24-inch diameter. The proposed water main should be extended along the future Cabot Drive frontage as called for in the Water Master Plan.
9. The 24-inch water main stub along Cabot drive must terminate with a hydrant followed by a valve and well and a stub and cap.
10. Provide a profile for the proposed water main with the pipe invert and stationing of all valves, fittings, flanges, hydrants, blow-offs, high and low points, and any other appurtenances.
11. Three (3) sealed sets of revised utility plans along with the MDEQ permit application (1/07 rev.) for water main construction and the Streamlined Water Main Permit Checklist should be submitted to the Engineering Department for review, assuming no further design changes are anticipated. Utility plan sets shall include only the cover sheet, any applicable utility sheets and the standard detail sheets.

Sanitary Sewer

12. The Oakland County Water Resource Commission IWC form for non-domestic sites must be submitted prior to Final Stamping Set approval.

13. Provide ID / number for all sanitary structures.
14. Provide pipe flow arrows.

#### Storm Sewer

15. Provide ID / number for all storm structures.
16. Provide pipe flow arrows.
17. Provide a profile of the proposed storm sewer showing a minimum cover of 3 feet and all catch basin sumps. Indicate all structure types and diameter. Note that a drop of 0.1 feet in the downstream direction is required for all changes in direction in excess of thirty degrees. The profile must show the 10-year and 100-year hydraulic grade lines at each structure.
18. The proposed storm sewer must maintain the hydraulic gradient by matching the 0.8 diameter depth above invert for all pipe size increases.

#### Storm Water Management Plan

19. Provide a sheet or sheets titled "Storm Water Management Plan" (SWMP) that complies with the Storm Water Ordinance and Chapter 5 of the Engineering Design Manual (refer to the runoff coefficients, 1V:4H allowable basin slopes, etc.).
20. The SWMP must detail the storm water system design, calculations, details, and maintenance as stated in the ordinance. The SWMP must address the discharge of storm water off-site, and evidence of its adequacy must be provided. This should be done by comparing pre- and post-development discharge rates and volumes. The area being used for this off-site discharge should be delineated and the ultimate location of discharge shown. In the case of this site, the updated Storm Water Management Plan for the entire development should be updated to reflect what has been built to date.

#### Paving & Grading

21. Show all hydrants and valves and provide finish grades.
22. Provide detailed grading for sidewalks at all ramps and driveway crossings to show ADA requirements are met.
23. Provide detailed grading of ADA parking spaces.
24. Show the locations of proposed lighting on the utility sheet and paving sheet so potential conflicts can be identified.
25. Consider providing a cross-access driveway to serve the future site to the north.

#### **The following must be submitted at the time of Final Site Plan submittal:**

26. An itemized construction cost estimate must be submitted to the Community Development Department at the time of Final Site Plan submittal for the determination of plan review and construction inspection fees. This estimate should only include the civil site work and not any costs associated with construction of the building or any demolition work. **The cost estimate must be itemized** for each utility (water, sanitary, storm sewer), on-site paving, right-

- of-way paving (including proposed right-of-way), grading, and the storm water basin (basin construction, control structure, pretreatment structure and restoration).
27. A draft copy of proposed grading easement for off-site work must be submitted to the Community Development Department.
  28. A discharge of the existing sanitary sewer easement must be submitted to the Community Development Department.

**The following must be submitted at the time of Stamping Set submittal:**

29. A draft copy of the private ingress/egress easement for shared use of the drive entry connecting to the parking area of the parcel to the east must be submitted to the Community Development Department.
30. A draft copy of the 20-foot wide easement for the water main to be constructed on the site must be submitted to the Community Development Department.
31. A draft copy of the 20-foot wide access easement for the sanitary sewer monitoring manhole must be submitted to the Community Development Department.
32. A 20-foot wide easement where storm sewer or surface drainage crosses lot boundaries must be shown on the Exhibit B drawings of the Master Deed.
33. Executed copies of any required off-site utility easements must be submitted to the Community Development Department.

**The following must be addressed prior to construction:**

34. A pre-construction meeting shall be required prior to any site work being started. Please contact Sarah Marchioni in the Community Development Department to setup a meeting (248-347-0430).
35. A City of Novi Grading Permit will be required prior to any grading on the site. This permit will be issued at the pre-construction meeting. Once determined, a grading permit fee must be paid to the City Treasurer's Office.
36. An NPDES permit must be obtained from the MDEQ because the site is over 5 acres in size. The MDEQ requires an approved plan to be submitted with the Notice of Coverage.
37. A Soil Erosion Control Permit must be obtained from the City of Novi. Contact Sarah Marchioni in the Community Development Department (248-347-0430) for forms and information.
38. A permit for work within the right-of-way of Cabot and MacKenzie Drives must be obtained from the City of Novi. The application is available from the City Engineering Department and should be filed at the time of Final Site Plan submittal. Please contact the Engineering Department at 248-347-0454 for further information.

39. A permit for water main construction must be obtained from the MDEQ. This permit application must be submitted through the City Engineer after the water main plans have been approved.
40. Construction Inspection Fees to be determined once the construction cost estimate is submitted must be paid prior to the pre-construction meeting.
41. An incomplete site work performance guarantee for this development will be calculated (equal to 1.5 times the amount required to complete the site improvements, excluding the storm water facilities) as specified in the Performance Guarantee Ordinance. This guarantee will be posted prior to TCO, at which time it may be reduced based on percentage of construction completed.
42. A street sign financial guarantee in an amount to be determined (\$400 per traffic control sign proposed) must be posted at the Treasurer's Office.
43. Permits for the construction of each retaining wall must be obtained from the Community Development Department (248-347-0415).

Please contact Jeremy Miller at (248) 735-5694 with any questions.

  
\_\_\_\_\_

cc: Brian Coburn, Engineering  
Sara White, Community Development Department



## TRAFFIC REVIEW

June 19, 2014

Barbara McBeth, AICP  
Deputy Director of Community Development  
City of Novi  
45175 W. Ten Mile Rd.  
Novi, MI 48375

**SUBJECT: Adams North Technology Center, JSP14-0029,  
Traffic Review of Preliminary Site Plan, PSP14-0099**

Dear Ms. McBeth:

At your request, we have reviewed the above and offer the following recommendation and supporting comments.

### **Recommendation**

We recommend approval of the preliminary site plan, subject to the items shown below in **bold** being satisfactorily addressed by the final site plan.

### **Site Description**

What is the applicant proposing, and what are the surrounding land uses and road network?

1. The applicant is proposing a 53,068-s.f. light-industrial building on the north side of MacKenzie Drive at Cabot Drive. The neighboring sites to the east and south are similarly developed, but other adjoining properties remain undeveloped. Both MacKenzie and Cabot are 25-mph, three-lane non-residential collectors under City of Novi jurisdiction.
2. The future Cabot extension to the north is shown appropriately in dashed lines on plan sheet P-2.0; however, **Cabot's future curbs should also be shown dashed on sheet P-1.1 (rather than solid as currently).**
3. **Sheet P-1.1 also needs to be updated to show the as-built configuration of the neighboring MacKenzie North and Tognum sites. Most importantly, the existing access drives for MacKenzie North – the westerly one to be shared by Adams North – are undivided drives, not boulevard-style drives as now portrayed.**

### **Trip Generation**

How much new traffic would be generated?

4. A light-industrial building of the proposed size can be expected to generate about 294 one-way vehicle trips per day, 49 in the AM peak hour (43 in and 6 out) and 51 in the PM peak hour (6 in and 45 out).

### Vehicular Access Locations

Do the proposed “driveway” locations meet City spacing standards?

5. Yes. The one new access drive would be 307 ft from Cabot (near-back-of-curb to near-back-of-curb), 443 ft from MacKenzie North’s west access drive, and directly aligned with the Adams Technology Center drive.

### Vehicular Access Improvements

Will there be any improvements to the abutting road(s) at the proposed access point(s)?

6. No, and none are required.

### Access Drive Design and Control

Are the proposed design, pavement markings, and signage satisfactory?

7. Yes.

### Pedestrian Access

Are pedestrians safely and reasonably accommodated?

8. A pedestrian route has been proposed between one of the south building entrances and the sidewalk along the north side of MacKenzie Drive. **To provide a reasonably safe walking route between the proposed building and those to the south and east, ramped sidewalk stubs should be added on both sides of MacKenzie opposite the existing sidewalk leading to/from existing Adams Technology.**
9. **Since the plan shows right-of-way for a future Cabot extension, it should also show a more direct pedestrian route for those wanting to walk from/to the north (similar to what was requested and ultimately constructed for Adams Technology pedestrian access from/to the south). A ramped sidewalk stub should be shown extending from the NW corner of the parking lot (parallel and adjacent to the end parking space) toward the Cabot right-of-way to at least the 20-ft parking setback line (or closer if future grades can be reliably predicted).**
10. **The new sidewalk ramp proposed on the NE corner of Cabot and MacKenzie needs to be equipped with a detectable warning surface.**
11. **Per the MMUTCD, the marking of the internal crosswalk must be white, and should be so noted on the plan.**

### Circulation and Parking

Can vehicles safely and conveniently maneuver through the site? Are parking spaces appropriately designed?

12. The internal circulation design is satisfactory.
13. The seven proposed barrier-free parking spaces are well-distributed relative to building entrances, and all would be van-accessible. Each of these spaces would be 11 ft wide to face of

curb and accompanied by a 5-ft-wide crosshatched access aisle. Standard practice in Novi (and the 2001 ADA standard) provides an 8-ft-wide van-accessible space accompanied by an 8-ft-wide access aisle, which has the advantage of ensuring that a van leaves ample space for easy access to a possible wheelchair lift upon the van's first entry to the parking space. However, the 2010 ADA standard is as proposed by the applicant, with the 8+8 configuration being a permissible "exception." It has been said that the wider access aisle may tempt a driver to park in that aisle, but we have never seen such a violation. After consultation with other City staff, the City's ADA compliance officer reports that the City has decided to permit either of the above two configurations; hence, the applicant's proposed design is acceptable.

14. **It is important to explicitly specify the width of undesignated end parking spaces. At least one such space should be dimensioned "9.5 ft (typ)"** (per general note 1 on sheet P-2.0, this would be to back of curb, nominally resulting in the ordinance-required 9 ft to face of curb). **Also, along the SW side of the building, the width of one undesignated parking space is dimensioned as 9 ft; the parenthetical expression "(typ)" should be added to this dimension.**
15. Although there are boxed notations as well as general notes specifying the delineation of parking, the terminology used in both could be clearer regarding the marking of adjacent barrier-free and non-barrier-free spaces. **We prefer the wording "Where a barrier-free parking space abuts a non-barrier-free space, the two spaces shall be separated by abutting blue and white stripes."**
16. As a matter of general design practice, a site plan should not show legend in parking areas which could be incorrectly interpreted as something to be marked on the pavement. **Two particular examples in this case, which should be removed, are the designations "VA" in each van-accessible barrier-free parking space and "LOADING ZONE" in each such zone.** The proper usage of such areas will be indicated by the proposed signs.
17. **The boxed description of the loading zone marking (on sheet P-2.0) should add "4' on-center" after the word "hatching."**
18. Some adjustments in the locations of proposed NO PARKING FIRE LANE signs are needed, to improve coverage as well as reduce the large number of such signs proposed:
  - a. **Opposite the east end of the building, the separately mounted signs for north- and southbound travel should be mounted back-to-back on the same post on the outer (east) landscape island, similar to what has been proposed at a similar location at the west end of the building.**
  - b. **The sign on the outside of the bend in the NE corner of the site should be shifted south to the midpoint of the bend (placing it about 40 ft from either end).**
  - c. **The sign immediately east of the dumpsters is not needed and should be removed.**
  - d. **The sign proposed at the east end of the triangular island in the south lot should be shifted east to the midpoint of the 32-ft-long area covered.**

- e. **The sign proposed at the internal end of the main access drive's west curb return is not needed and should be removed.**
  
- 19. **The signage for the barrier-free parking space at the west end of the building should be shifted north so as to be centered on the end of the parking space.**
  
- 20. **The "Typ. Barrier Free Parking Sign Detail" on sheet SP.401 should dimension the height of the bottom of the VAN ACCESSIBLE sign as 6'-3" (Minimum).** (Since that standard sign is 6 inches high, it should be possible to provide an even more desirable clearance of 6'-6".)

Sincerely,  
CLEARZONING, INC.



Rodney L. Arroyo, AICP  
President



William A. Stimpson, P.E.  
Director of Traffic Engineering

## LANDSCAPE REVIEW



# PLAN REVIEW CENTER REPORT

June 26, 2014

## Preliminary Landscape Plan

### Adams North Technology Center JSP14-29

#### Petitioner

Northern Equities Group

#### Review Type

Preliminary Landscape Plan

#### Property Characteristics

Site Location:	Mackenzie Drive / Cabot Drive
Site Zoning:	OST – Office Service Technology
Adjoining Zoning:	North, South, West and East: OST.
Site Use(s):	Vacant
Site Size:	6.7 acres
Plan Date:	5/13/14

#### Recommendation

**Approval of the Preliminary Site Plan for Adams North Technology Centre JSP14-29 is recommended.**

#### Ordinance Considerations

##### **Adjacent to Public Rights-of-Way – Berm (Wall) & Buffer (Sec. 2509.3.b.)**

1. A 20' wide greenbelt is required along both road frontages. The Applicant has met this requirement.
2. One deciduous or large evergreen tree is required per 35 L.F. of road frontage. The Applicant has met this requirement.
3. One sub-canopy tree is required per 20 L.F. of road frontage. The Applicant has met this requirement.
4. ***Please note that upon construction of the extension of Cabot Drive, right-of-way and street tree requirements will apply. At this time staff requests that the Applicant provide the Cabot Drive plantings on the final site plan. Please depict the plantings that will occur in Phase II when the road extension is complete. Provide a separate Plant List for these plantings and clearly identify the plantings as Phase II. This will be to the Applicant's advantage as a future plan approval by the Planning Commission will not be necessary. The Applicant is also asked to provide information as to how the large soil storage area to the west of the proposed Cabot Drive will be addressed at this time.***

##### **Street Tree Requirements (Sec. 2509.3.b.)**

1. A street tree is required per 35 L.F. of road frontage. Due to the presence of underground utilities, **the Applicant is seeking a waiver for the street trees. Staff agrees that street trees cannot be installed over the utilities. However, the Planning Commission may consider an alternate solution by allowing the Applicant to install the same quantity of trees in the open spaces to the east and west of the building.**

**Parking Landscape (Sec. 2509.3.c.)**

1. A total of 4,629 SF of interior parking landscape area is required and has been provided. Significantly more area has been provided.
2. A total of 62 Parking Lot Canopy Trees are required and have been provided.
3. Snow storage areas have been shown.

**Parking Lot Perimeter Canopy Trees (Sec. 2509.3.c.(3))**

1. Perimeter Parking Lot Canopy Trees are required per 35 LF surrounding parking and access areas. The Applicant has met this requirement.

**Building Foundation Landscape (Sec. 2509.3.d.)**

1. A minimum 4' wide landscape bed is required around the entire building foundation with the exception of access areas. This requirement has been met.
2. A total of 12,984 SF of building foundation landscape area is required; a total of 9,343 SF has been provided. However due to the significant overage of landscape area within the vicinity of the parking lot, this requirement has been met.

**Plant List (LDM)**

1. The Plant List as provided meets the requirements of the Ordinance and the Landscape Design Manual.

**Planting Notations and Details (LDM)**

1. The Planting Details and Notations as provided meet the requirements of the Ordinance and the Landscape Design Manual.

**Irrigation (Sec. 2509 3.f.(6)(b))**

1. An Irrigation Plan must be provided upon Stamping Set submittal.

**General**

1. Clear vision areas have been shown at the entry drive.

Please follow guidelines of the Zoning Ordinance, Landscape Design Manual Guidelines and the appropriate items in the applicable zoning classification. This review is a summary and not intended to substitute for any Ordinance.



Reviewed by: David R. Beschke, RLA

## FACADE REVIEW



June 19, 2014

City of Novi Planning Department  
 45175 W. 10 Mile Rd.  
 Novi, MI 48375-3024

Re: **FACADE ORDINANCE - Facade Review – Preliminary Site Plan**  
**Adams North Tech Centre, PSP14-0099**  
 Façade Region: 1, Zoning District: OST, Building Size: 53,000 S.F.

Dear Ms. McBeth;

The following is the Facade Review for Final Site Plan Approval of the above referenced project based on the drawings prepared by Biddison Architecture & Design, dated 5/13/14. The percentages of materials proposed for each façade are as shown on the table below. The maximum percentages allowed by the Schedule Regulating Façade Materials are shown in the right hand column. Materials in non-compliance with the Façade Chart, if any, are highlighted in bold.

	South (Front)	North	West	East	North Court	East Court	West Court	Ordinance Maximum (Minimum)
Brick	94%	85%	90%	90%	90%	90%	90%	100% (30% Min)
Flat Metal Panels (Roof Screens)	5%	14%	9%	9%	9%	9%	9%	50%
Flat Metal (Trim)	1%	1%	1%	1%	1%	1%	1%	50%

The sample board required by the Ordinance was not provided at the time of this review. The drawings do not clearly identify the material to be used on the roof screens. It should be noted that ribbed metal panels are not allowed in Façade Region 1. It is assumed for this review that the roof screens will be constructed of flat metal panels. The dumpster indicated on sheet SP.401 appears to be constructed of brick veneer; however the façade material is not clearly noted. It is assumed that the dumpster will be constructed of brick to match the primary building.

**Recommendation** - As described above, of all materials appear to be in full compliance with the Façade Ordinance. This recommendation is contingent upon the applicant clarifying that the roof screens will be constructed of flat metal panels (as compared to ribbed panels), the dumpster being constructed of brick to match the primary structure, and a sample board indicating the color of all façade materials being provided not less than 5 days prior to the Planning Commission meeting.


**Notes to the Applicant:**

1. It should be noted that all roof top equipment must be screened from view using materials consistent with the building design.
2. Façade Ordinance requires inspection(s) for all projects. Materials displayed on the approved sample board will be compared to materials delivered to the site. It is the applicant's responsibility to request the inspection of each façade material at the appropriate time. Inspections may be requested using the Novi Building Department's Online Inspection Portal with the following link. Please click on "Click here to Request an Inspection" under "Contractors", then click "Façade".

<http://www.cityofnovi.org/Services/CommDev/OnlineInspectionPortal.asp>.

If you have any questions regarding this project please do not hesitate to call.

Sincerely,  
DRN & Associates, Architects PC

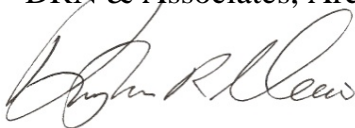A handwritten signature in black ink, appearing to read "Douglas R. Necci". The signature is fluid and cursive, written over the typed name below.

Douglas R. Necci, AIA

## FIRE REVIEW



May 20, 2014

**June 6, 2014**

TO: Barbara McBeth- Deputy Director of Community Development  
Sara White- Plan Review Center  
Sara Roediger- Plan Review Center

**CITY COUNCIL**

**Mayor**  
Bob Gatt

**Mayor Pro Tem**  
Dave Staudt

Gwen Markham

Andrew Mutch

Justin Fischer

Wayne Wrobel

Laura Marie Casey

**Interim City Manager**  
Victor Cardanes

**Director of Public Safety  
Chief of Police**  
David E. Molloy

**Director of EMS/Fire Operations**  
Jeffery R. Johnson

**Assistant Chief of Police**  
Victor C.M. Lauria

**Assistant Chief of Police**  
Jerrod S. Hart

RE: Adams North Tech Center

PSP#14-0081

**PSP#14-0099**

**Project Description:** Single Story commercial building on the North side of Mackenzie at Cabot.

**Comments:** Meets Fire Department Standards

**Recommendation:**

Recommended for Approval

Sincerely,

Joseph Shelton- Fire Marshal  
City of Novi – Fire Dept.

cc: file

**Novi Public Safety Administration**  
45125 W. Ten Mile Road  
Novi, Michigan 48375  
248.348.7100  
248.347.0590 fax

cityofnovi.org

**APPLICANT RESPONSE LETTER**



**PROFESSIONAL ENGINEERING ASSOCIATES, INC.**

Civil Engineers | Land Surveyors | Landscape Architects

Corporate Office • 2430 Rochester Court • Suite 100 • Troy, MI 48083  
(P) 248.689.9090 • (F) 248.689.1044 • [www.peainc.com](http://www.peainc.com)

June 30, 2014

PEA Project No: 2014-016

Barbara McBeth, AICP  
Deputy Director of Community Development  
City of Novi  
45175 W. 10 Mile Road  
Novi, MI, 48375

**RE: Adams North Technology Center, Site Plan Review Comments**

Dear Ms. McBeth:

In response to the comments received from various City departments for site plan approval, we offer the following responses:

Planning Review Comments:

Responses are offered for only those items where a plan revision or typed response was necessary.

1. Bicycle Parking – A detail will be provided on the Final Site Plan Documents.
2. Comment noted
3. The extension of Cabot Drive is indicated on the plans as it is currently planned for future development. Additional changes may happen as development opportunities arise.
4. Road placement and construction is not finalized at this time, no additional details will be indicated as part of the approvals for Adams North. Additional information will be provided when future development is contemplated and the future road plans are submitted for review and approval.

Economic Impact – The project is expected to create 130 jobs during the construction phase and 200-250 jobs once the building becomes fully occupied. The anticipated investment to construct the project is \$3.5 Million not including future tenant improvements.

Engineering Review Comments:

1. Comment noted
2. Comment noted
3. Comment noted
4. Comment noted
5. Comment noted
6. Comment noted



7. Comment noted
8. The future water main will be installed when Cabot Drive is extended.
9. The future water main will be installed when Cabot Drive is extended.
10. Comment noted
11. Comment noted
12. Comment noted
13. Comment noted
14. Comment noted
15. Comment noted
16. Comment noted
17. Comment noted
18. Comment noted
19. There is no proposed detention basin design associated with this development as the site utilizes an existing detention basin. As this site utilizes regional detention a new SWMP plan will not be provided within the new Final Site Plan Documents.
20. There is no proposed detention basin design associated with this development as the site utilizes an existing detention basin. As this site utilizes regional detention a new SWMP plan will not be provided within the new Final Site Plan Documents.
21. Comment noted
22. Comment noted
23. Comment noted
24. Comment noted
25. A cross access drive will be considered as development options arise for the neighboring parcel.

Traffic Review Comments:

1. Comment noted
2. Comment noted
3. Comment noted
4. Comment noted
5. Comment noted
6. Comment noted
7. Comment noted
8. This comment is unclear, but we will work with the City to provide appropriate access for pedestrians to the site.
9. There is a significant grade differential to the proposed Cabot Drive extension. We will consider a pedestrian access to the neighboring site as we will consider a cross access as development options arise for the neighboring parcel.
10. Comment noted
11. Comment noted
12. Comment noted
13. Comment noted
14. Comment noted
15. Comment noted
16. Comment noted
17. Comment noted

- 18. Comments noted
- 19. Comment noted
- 20. Comment noted

Landscape Plan Review Comments:

Responses are offered for only those items where a plan revision or typed response was necessary.

Ordinance Considerations

- 4. Road placement and construction is not finalized at this time, no additional details will be indicated as part of the approvals for Adams North. Additional information will be provided when future development is contemplated and the future road plans are submitted for review and approval.

Street Tree Requirements

- 1. Street trees have been provided throughout the site, as requested.

Façade Review Comments:

Roof screening materials will be consistent with previous approved buildings in the immediate vicinity.

A materials board will be submitted at least 5 days prior to the Planning Commission Meeting.

Fire Marshal Review Comments:

No Comments


If you should have any further questions or comments, please contact this office.

Sincerely,

PROFESSIONAL ENGINEERING ASSOCIATES, INC.



Paul Bater  
Senior Project Engineer

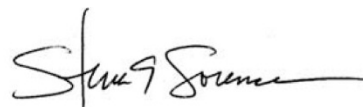

Steven A. Sorensen, P.E.  
Project Manager

**PREVIOUS PLANNING COMMISSION MEETING MINUTES**  
**July 9, 2014**

---

Deputy Director McBeth said some of those cars are outside the building as well.

Chair Pehrson said was there any amendment for that to have taken place

Deputy Director McBeth said that's a different district that allows outside display. It's unique to that district.

Member Baratta said at this point I would like to make a motion to table this zoning ordinance text amendment until we can get some additional language that encompasses the discussion the commission had. I think we were talking about some vague language and setbacks. I don't have them all written down here but I do think we need a hard surface for these pads either way. I think that's been consistent from what I've heard and I would make that part of that ordinance.

City Attorney Dovre said just a quick question as to the hard surface. I know the last question you asked was regarding the concrete pavers. Currently we're talking about concrete and asphalt, wouldn't concrete pavers be a third option.

Member Baratta said I would have no objection to that. Does anybody else?

Member Greco said I have no objection to that. If it's something that's not encompassed within what's already required.

Moved by Member Baratta and seconded by Member Greco:

**ROLL CALL VOTE ON THE ZONING ORDINANCE TEXT AMENDMENT 18.268 APPROVAL MOTION MADE BY MEMBER BARATTA AND SECONDED BY MEMBER GRECO:**

**Motion to table the Zoning Ordinance Text Amendment 18.268 for revised language as discussed by the Planning Commission this evening. Motion carried 6-0.**

**MATTERS FOR CONSIDERATION**

**1. ADAMS NORTH TECH CENTRE, JSP14-29**

Consideration for approval of Preliminary Site Plan and Stormwater Management Plan. The subject property is 6.70 acres in Section 1 of the City of Novi and located at the northeast corner of Cabot Drive and MacKenzie Drive in the OST, planned Office, Service, Technology district. The applicant is proposing a 53,039 square foot speculative office building.

Planner Sara White said the applicant is proposing a 53,039 square foot office building on a 6.70 acre site. The subject property is located at the northeast corner of Cabot Drive and MacKenzie Drive in section 1. The proposed project is currently part of a larger parcel, which the applicant has said they intend to split to create this site. The subject property is zoned OST, Office Service Technology and is surrounded by OST on all sides. The Future Land Use map indicates Office, R&D, Technology uses for the subject property with the same use suggested for all surrounding properties. There are no regulated woodlands or wetlands on the site. The proposed development will result in a 53,039 square foot office building for a future tenant. A new sidewalk is proposed along MacKenzie Drive and connects internally with sidewalks throughout the site. Additionally, a sidewalk is required along the Cabot Drive extension at the time of that construction. The applicant has provided information related to the economic impact of the proposed project. The project is expected to create 130 jobs during the construction phase and 200-250 jobs once the building is fully occupied. The anticipated investment to construct the project is \$3.5 Million, not including future tenant improvements.

The applicant has shown the extension of Cabot Drive as a future possibility, subject to additional development north of the proposed project. If this extension were to be built at the time of construction of *this* project, a sidewalk and additional landscaping would be required along the road. Because the location of the road is not finalized, the applicant will not show any of the future required improvements on this site plan. However, they have indicated that they are willing to work with staff and the City attorney's office to identify an appropriate mechanism to ensure these improvements will be made at the time of the road extension. The applicant is requesting a waiver of the required street trees along MacKenzie drive, as underground utility locations make planting problematic. Staff would support this waiver, provided that the number of street trees being omitted are placed elsewhere on the site, which the applicant indicates they have done. All reviews are recommending approval of the proposed plan with items to be addressed on the final site plan. The Planning Commission is asked to consider and approve the Preliminary Site Plan and Stormwater Management Plan. The applicant is here tonight to answer any questions that you may have, as well as city staff.

Joe Drolshagen of Northern Equities said this is the fourth building that's along MacKenzie Drive. It's a successful building. There are really no major changes between this and the other ones that surround it. We do have activity on our Adams South Building and so we always need to have an inventory going on and that's why this is proposed. We thank you for your consideration and for staff's hard work.

Moved by Member Greco and seconded by Member Lynch:

**ROLL CALL VOTE ON THE PRELIMINARY SITE PLAN APPROVAL MOTION MADE BY MEMBER GRECO AND SECONDED BY MEMBER LYNCH:**

**In the matter of Adams North Tech Center, JSP14-29, motion to approve the Preliminary Site Plan based on and subject to the following:**

- a) The findings of compliance with Ordinance standards in the staff and consultant review letters and the conditions and the items listed in those letters being addressed on the Final Site Plan;
- b) Planning Commission waiver of street tree requirement due to the location of underground utilities, subject to the applicant providing an equal number of trees on-site to supplement landscaping, which is hereby granted; and
- c) Applicant to work with city staff and city attorney's office at the time of Final Site Plan to determine the mechanism needed to insure landscaping and sidewalk improvements along future master planned Cabot Drive extension upon construction.

**This motion is made because the plan is otherwise in compliance with Article 23A, Article 24 and Article 25 of the Zoning Ordinance and all other applicable provisions of the Ordinance.**

***Motion carried 6-0.***

Moved by Member Greco and seconded by Member Lynch:

**ROLL CALL VOTE ON THE STORMWATER MANAGEMENT PLAN APPROVAL MOTION MADE BY MEMBER GRECO AND SECONDED BY MEMBER LYNCH:**

**In the matter of Adams North Tech Center, JSP14-29, motion to approve the Stormwater Management Plan based on and subject to the findings of compliance with Ordinance standards in the staff and consultant review letters, and the conditions and items listed in those letters being addressed on the Final Site Plan. This motion is made because the plan is otherwise in compliance with Chapter 11 of the Code of Ordinances and all other applicable provisions of the Ordinance. *Motion carried 6-0.***