



CITY of NOVI CITY COUNCIL

Agenda Item G
April 20, 2015

SUBJECT: Approval to award a construction contract for the Fire Station #3 Parking Lot Improvements project to Nagle Paving Company, the low bidder, in the amount of \$92,010, subject to final review and approval of form of agreement by City Manager's office and the City Attorney, and approval of an additional appropriation in the amount of \$32,100 for this budget line item.

SUBMITTING DEPARTMENT: Department of Public Services, Engineering Division *BTC RFA*

CITY MANAGER APPROVAL: *[Signature]*

EXPENDITURE REQUIRED	\$ 92,010
AMOUNT BUDGETED	\$ 75,980 (on 3rd quarter budget amendment)
APPROPRIATION REQUIRED	\$ 32,100 (from 101-000.00-403.001 Property Tax Revenue)
LINE ITEM NUMBER	101-442.10-981.000

BACKGROUND INFORMATION:

The Engineering Division completed the *Parking Lot Inventory and Maintenance Plan* in January 2014 to provide a coordinated plan to properly manage parking lot pavement for all city owned parking lots using an asset management approach. The rehabilitation of the parking lot at Fire Station #3 was recommended as a near term recommendation by the report and was approved for construction in the FY14-15 budget. The project also includes pavement reconstruction in those areas that show signs of structural failure and drainage improvements as necessary to prolong the life of the new pavement.

Seven bids were received and opened on April 8, 2015 following a public bid solicitation period. The lowest responsible bidder is Nagle Paving Company (Nagle). Nagle's bid is recommended as being in the best interest of the City as it is responsive (i.e., Nagle has complied with all requirements of the bidding instructions) and it is the lowest price. (OHM's award recommendation letter including the bid tabulation dated April 10, 2015 is attached). A summary of the seven bids is as follows:

Contractor	Bid Price (including Crew Days)*
Nagle Paving Company	\$98,410.00
Hutch Paving	\$109,171.90
Best Asphalt	\$127,974.50
Anglin Civil	\$128,999.75
Asphalt Specialists	\$133,022.00
Merlo Construction	\$149,137.75
Fonson Company	\$156,737.25

* Crew Days are included to compare bids, but are not included in the award.

The project was originally included in the budget for the Fire Department. The 3rd quarter budget amendment (considered elsewhere on this agenda) will move the remaining funds (\$75,980) from Fire’s budget to Engineering’s budget with the other parking lot projects that are currently budgeted. Additionally, the low bid of \$92,010, excluding crew days, is higher than the available budget for the project because pavement cores collected during design revealed that several areas require more expensive reconstruction rather than rehabilitation as was originally proposed; therefore, a budget amendment is required to add funds to the project for construction and construction engineering (proposed for award elsewhere on this agenda). The additional funds are being allocated from additional property tax revenue in excess of the amount budgeted. The following table summarizes the proposed budget amendment:

Budget Line Item	Description	Amount
101-442.10-981.000	Capital - City Parking Lots	\$32,100
101-000.00-403.001	Property Tax Revenue (additional revenue received beyond original budget)	\$32,100
		\$0

It is anticipated that this project will be completed by summer 2015.

RECOMMENDED ACTION: Approval to award a construction contract for the Fire Station #3 Parking Lot Improvements project to Nagle Paving Company, the low bidder, in the amount of \$92,010, subject to final review and approval of form of agreement by City Manager’s office and the City Attorney, and approval of an additional appropriation in the amount of \$32,100 for this budget line item.

	1	2	Y	N
Mayor Gatt				
Mayor Pro Tem Staudt				
Council Member Casey				
Council Member Markham				

	1	2	Y	N
Council Member Mutch				
Council Member Poupard				
Council Member Wrobel				

RESOLUTION

NOW, THEREFORE BE IT RESOLVED that the following
Budget Amendment is authorized:


	INCREASE (DECREASE)
General Fund	
REVENUES	
Property Tax Revenue	32,100
TOTAL REVENUES	<u>\$ 32,100</u>
APPROPRIATIONS	
Department of Public Services - Engineering	
Capital Outlay	32,100
TOTAL APPROPRIATIONS	<u>\$ 32,100</u>
Net Increase (Decrease) to Fund Balance	<u><u>\$ -</u></u>

I hereby certify that the foregoing is a true and complete copy of a
resolution adopted by the City Council of the City of Novi
at a regular meeting held on April 20, 2015

Maryanne Cornelius
City Clerk

Fire Station No. 3

Location Map

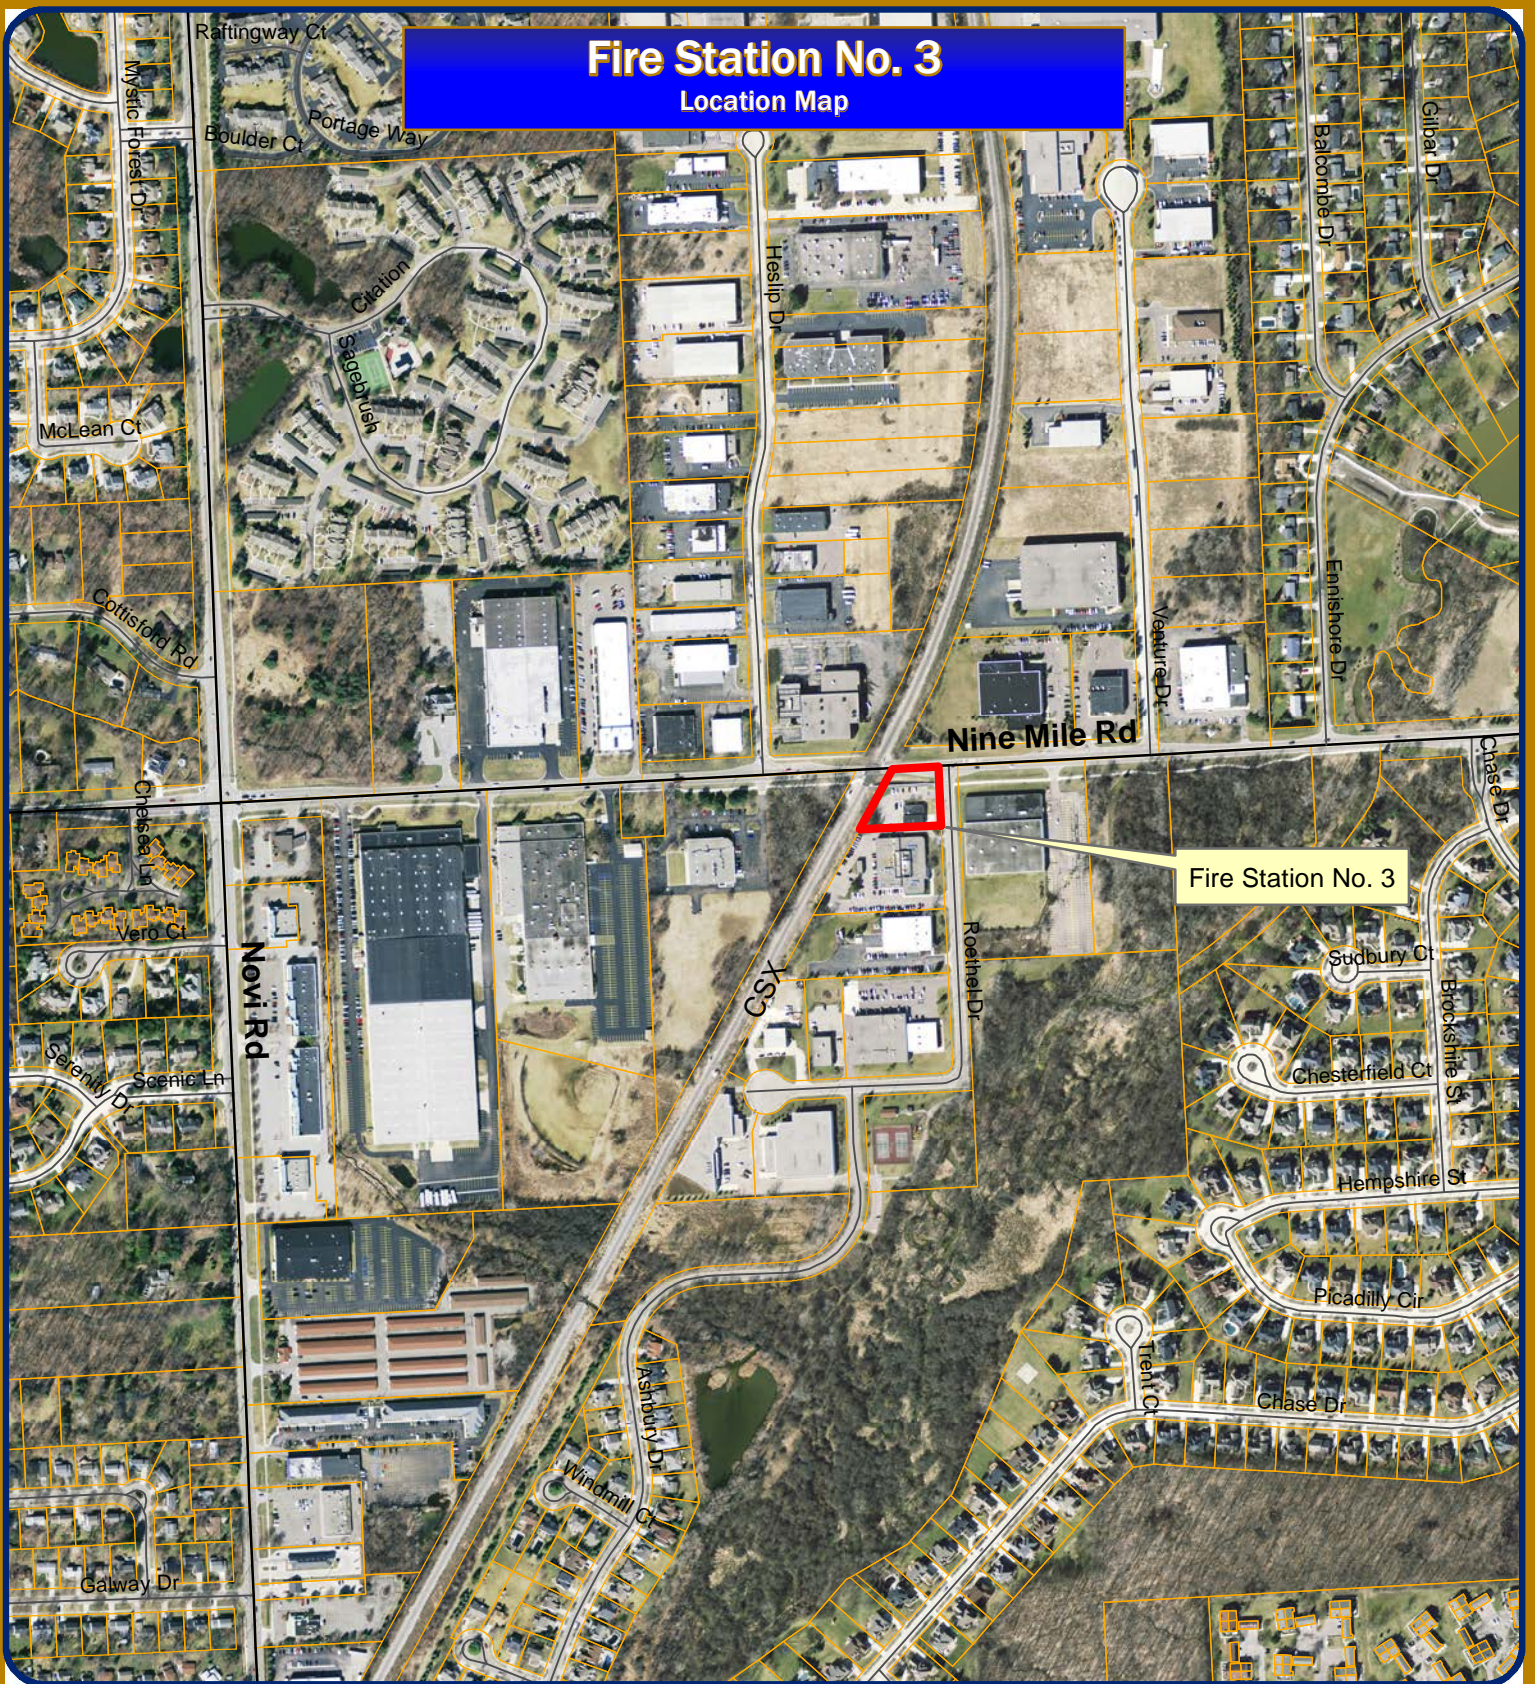

Map Author: Croy
 Date: 9/12/14
 Project: Fire Station #3 Park Lot Rehab
 Version #: v1.0

MAP INTERPRETATION NOTICE

Map information depicted is not intended to replace or substitute for any official or primary source. This map was intended to meet National Map Accuracy Standards and use the most recent, accurate sources available to the people of the City of Novi. Boundary measurements and area calculations are approximate and should not be construed as survey measurements performed by a licensed Michigan Surveyor as defined in Michigan Public Act 132 of 1970 as amended. Please contact the City GIS Manager to confirm source and accuracy information related to this map.



1 inch = 600 feet



City of Novi
 Engineering Division
 Department of Public Services
 26300 Lee BeGole Drive
 Novi, MI 48375
cityofnovi.org

April 10, 2015

City of Novi DPS – Engineering Division
 26300 Lee BeGole Drive
 Novi, MI 48375

Attention: Ben Croy, PE, Engineer

Regarding: Fire Station No. 3 Parking Lot Improvements
 Recommendation of Award

Dear Mr. Croy:

Sealed bids for the Fire Station No. 3 Parking Lot Improvements were received and publicly read aloud on Wednesday, April 8, 2015. Proposals were received from seven (7) bidders. The seven (7) bidders and their bid amounts are summarized below and in the attached bid tabulation. The Engineer’s Opinion of Construction Cost for this project was estimated to be \$94,385. Please note that these amounts listed below include the cost of crew days (inspector days) for the project.

Contractor	Amount
Nagle Paving Company	\$ 98,410.00
Hutch Paving Company	\$ 109,171.90
Best Asphalt	\$ 127,974.50
Anglin Civil	\$128,999.75
Asphalt Specialists	\$133,022.00
Merlo Construction	\$149,137.75
Fonson Company	\$156,737.25

The project scope consists of re-construction of the existing asphalt parking lot at the Fire Station No. 3 site, including other miscellaneous improvements such as concrete sidewalk, concrete pavement repair, concrete curb and gutter, and minor grading and drainage related improvements. The work to be completed under this Contract includes the furnishing of materials, equipment, and labor necessary to complete the proposed work, as well as all necessary restoration in accordance with the specifications.

Nagle Paving Company located in Novi, Michigan, is the apparent low bidder. They have completed previous recent projects for the City, and have been successfully performing similar types of projects in this geographical region for a substantial period of time. Based on our opinion and discussions with City Staff, we recommend award of the Fire Station No. 3 Parking Lot Improvements project to Nagle Paving Company, in the estimated award amount of **\$92,010.00**. Please note that this award amount is derived from the total bid amount of \$98,410

less the crew day cost of \$6,400, per the unit price bid for the project.

If you have any questions, please do not hesitate to contact me at (734) 466-4439.

Sincerely,

OHM Advisors

A handwritten signature in black ink that reads "George A. Tsakoff". The signature is written in a cursive, slightly slanted style.

George A. Tsakoff, PE
Project Manager

Enclosures: *Bid Tabulation*

Cc: James Stevens, OHM

Tabulation for Bids Received on 4/8/15
Fire Station No. 3 Parking Lot Improvements
 City of Novi, Oakland County, State of Michigan
 OHM Job No.: 0163-14-0070

Nagle Paving
 39525 W 13 Mile Suite 300
 Novi, MI 48377

Hutch Paving
 3000 East Ten Mile
 Warren, MI 48091

Best Asphalt
 6334 N. Beverly Plaza
 Romulus, MI 48174

Anglin Civil
 1300 Newburgh Road
 Livonia, MI 48150

Item No.	Description	Estimated Quantity	248-553-0600		586-427-7283		734-729-9440		248-397-4200	
			Unit Price	Amount	Unit Price	Amount	Unit Price	Amount	Unit Price	Amount
1)	Digital Recorded Video Survey	1 LS	\$1,300.00	\$1,300.00	\$1,100.00	\$1,100.00	\$1,200.00	\$1,200.00	\$1,610.00	\$1,610.00
2)	Traffic Maintenance and Control	1 LS	\$1,800.00	\$1,800.00	\$1,500.00	\$1,500.00	\$1,200.00	\$1,200.00	\$1,150.00	\$1,150.00
3)	Mobilization, Max 10%	1 LS	\$4,500.00	\$4,500.00	\$2,900.00	\$2,900.00	\$12,000.00	\$12,000.00	\$8,000.00	\$8,000.00
4)	Curb and Gutter, Rem	52 Ft	\$19.00	\$988.00	\$20.00	\$1,040.00	\$12.00	\$624.00	\$13.80	\$717.60
5)	Pavt, Rem	1520 Syd	\$4.00	\$6,080.00	\$7.07	\$10,746.40	\$7.50	\$11,400.00	\$8.05	\$12,236.00
6)	Longit Joint Repair, Pavt, Rem	36 Syd	\$34.00	\$1,224.00	\$50.00	\$1,800.00	\$67.00	\$2,412.00	\$36.80	\$1,324.80
7)	Sidewalk , Rem	14 Syd	\$12.00	\$168.00	\$27.00	\$378.00	\$12.00	\$168.00	\$4.60	\$64.40
8)	Tree, Rem	1 Ea	\$750.00	\$750.00	\$800.00	\$800.00	\$1,200.00	\$1,200.00	\$805.00	\$805.00
9)	Fence, Rem	80 Ft	\$8.00	\$640.00	\$10.00	\$800.00	\$9.00	\$720.00	\$10.35	\$828.00
10)	Parking Block, Rem	11 Ea	\$25.00	\$275.00	\$25.00	\$275.00	\$18.00	\$198.00	\$28.75	\$316.25
11)	Light Pole, Rem	1 Ea	\$750.00	\$750.00	\$1,200.00	\$1,200.00	\$900.00	\$900.00	\$690.00	\$690.00
12)	Subgrade Undercutting, Type II	150 Cyd	\$45.00	\$6,750.00	\$45.00	\$6,750.00	\$60.00	\$9,000.00	\$46.00	\$6,900.00
13)	Earth Moving	1 LS	\$7,600.00	\$7,600.00	\$2,500.00	\$2,500.00	\$9,000.00	\$9,000.00	\$8,050.00	\$8,050.00
14)	Sprinkler Head, Relocate	3 Ea	\$75.00	\$225.00	\$100.00	\$300.00	\$100.00	\$300.00	\$34.50	\$103.50
15)	Erosion Control, Silt Fence	175 Ft	\$2.00	\$350.00	\$3.50	\$612.50	\$2.00	\$350.00	\$2.30	\$402.50
16)	Spillway, Stone	25 Sft	\$15.00	\$375.00	\$25.00	\$625.00	\$12.00	\$300.00	\$23.00	\$575.00
17)	Aggregate Base, 21AA, Limestone	530 Ton	\$17.50	\$9,275.00	\$26.50	\$14,045.00	\$30.00	\$15,900.00	\$23.00	\$12,190.00
18)	Maintenance Gravel	25 Ton	\$17.00	\$425.00	\$50.00	\$1,250.00	\$24.00	\$600.00	\$28.75	\$718.75
19)	Geogrid Reinforcement	1200 Syd	\$6.00	\$7,200.00	\$6.25	\$7,500.00	\$6.00	\$7,200.00	\$3.45	\$4,140.00
20)	HMA, 13A	315 Ton	\$84.00	\$26,460.00	\$88.00	\$27,720.00	\$90.00	\$28,350.00	\$94.50	\$29,767.50
21)	Pavt Mrkg, Waterborne, 4-inch, White	180 Ft	\$1.00	\$180.00	\$1.00	\$180.00	\$0.50	\$90.00	\$2.00	\$360.00 ¹
22)	Pavt Mrkg, Waterborne, 4-inch, Blue	165 Ft	\$1.00	\$165.00	\$1.00	\$165.00	\$0.50	\$82.50	\$2.00	\$330.00 ¹
23)	Pavt Mrkg, Waterborne, Handicap Symbol	1 Ea	\$50.00	\$50.00	\$25.00	\$25.00	\$30.00	\$30.00	\$80.50	\$80.50
24)	Sign, Handicap, Van Accessible	1 Ea	\$250.00	\$250.00	\$225.00	\$225.00	\$30.00	\$30.00	\$161.00	\$161.00
25)	Sidewalk, Conc, 4-inch	100 Sft	\$6.00	600	\$7.00	700	\$10.00	\$1,000.00	\$13.80	1380
26)	Sidewalk Ramp, ADA, Conc, 6-inch	25 Sft	\$10.00	\$250.00	\$25.00	\$625.00	\$10.00	\$250.00	\$13.80	\$345.00
27)	Curb and Gutter, Conc, Det D2	195 Ft	\$28.00	\$5,460.00	\$30.00	\$5,850.00	\$30.00	\$5,850.00	\$41.40	\$8,073.00
28)	Longit Joint Repair, 36-inch Wide, Full Depth	36 Syd	\$75.00	\$2,700.00	\$80.00	\$2,880.00	\$70.00	\$2,520.00	\$172.50	\$6,210.00
29)	Parking Blocks, 6-foot	11 Ea	\$60.00	\$660.00	\$100.00	\$1,100.00	\$70.00	\$770.00	\$172.50	\$1,897.50
30)	Epoxy Crack Sealant	15 Ft	\$20.00	\$300.00	\$50.00	\$750.00	\$12.00	\$180.00	\$36.23	\$543.45 ¹
31)	PVC Inlet Modification	1 LS	\$350.00	\$350.00	\$1,000.00	\$1,000.00	\$1,500.00	\$1,500.00	\$862.50	\$862.50
32)	Infiltration Swale	110 Ft	\$21.00	\$2,310.00	\$15.00	\$1,650.00	\$25.00	\$2,750.00	\$51.75	\$5,692.50
33)	Surface Restoration	1 LS	\$1,600.00	\$1,600.00	\$2,500.00	\$2,500.00	\$3,500.00	\$3,500.00	\$2,875.00	\$2,875.00
34)	Crew Days	- Days	\$640.00	\$6,400.00	\$640.00	\$7,680.00	\$640.00	\$6,400.00	\$640.00	\$9,600.00
TOTAL BID AMOUNT:				\$98,410.00		\$109,171.90		\$127,974.50		\$128,999.75²

CORRECTIONS

¹ Bidder's multiplication error was corrected.

² Bidder's total was adjusted to reflect correction(s).

ENGINEER'S ESTIMATE:

\$94,385.00

OTHER BIDDERS

Asphalt Specialists

\$133,022.00

Merlo Construction

\$149,137.75

Fonson Company

\$156,737.25

**PARKING LOT INVENTORY
AND
MAINTENANCE PLAN**

**CITY OF NOVI
OAKLAND COUNTY, MICHIGAN**

URS Project Number 12944188

Prepared For:

CITY OF NOVI ENGINEERING DEPARTMENT

Prepared By:

URS

GRAND RAPIDS – SOUTHFIELD – TRAVERSE CITY

FINAL

January 17, 2014

Section 9 Fire Station #3


Fire Station #3 is located on parcel 50-22-35-127-001, at 42785 Nine Mile Road (see Figure 9.1).

The concrete pavement on the site is in very good condition. On a PASER rating scale of 0 to 10 (0 is poor condition and 10 is just constructed), it has a rating of 9.

Asphalt areas on the site are in poorer condition, with a PASER rating estimated at 4. The pavement exhibits extensive cracking. One area behind the station has siltation on the pavement, indicating that ponding is occurring on the pavement. The pavement in this area is very poor. There also is a drainage area on the front side of the building where runoff is entering the building.

We recommend joint resealing for the concrete pavement areas.

For the asphalt areas, reconstruction is recommended for most of the area. A portion of the lot behind the building where traffic not generally subject to traffic should receive cold milling and an HMA overlay. For the areas with drainage issues, curb and gutter can be added and runoff directed to unpaved regraded areas adjacent to the parking lots. The estimated cost for the recommended improvements is \$84,900.

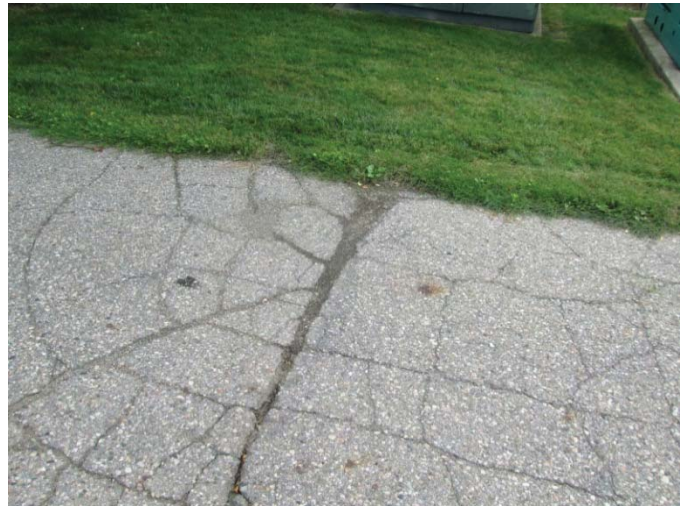

BID
for
City of Novi – Fire Station No. 3 Parking Lot Improvements

Bid of NAGLE PAVING COMPANY hereinafter called Bidder, organized and existing under the laws of or a resident of the State of Michigan, doing business as A CORPORATION *.

Insert as applicable: “a corporation”, “a partnership” or “an individual”.

TO THE CITY OF NOVI, MICHIGAN, hereinafter called OWNER:

The undersigned as Bidder hereby declares: that this Bid is made in good faith without fraud or collusion with any person or persons bidding on the same Contract; that the Bidder has read and examined the Advertisement for Bids, Instructions to Bidders, Bid, General Conditions, Supplementary Conditions, Agreement, Forms of Bond, Specifications and Drawings, as prepared by the ENGINEER, and understands all of the same; that the Bidder of its representative has made personal investigation at the site and has become fully familiar with regard to the conditions to be met in the execution of this Contract, and the undersigned proposes to furnish all labor, materials, tools, power, transportation, and construction equipment necessary for the construction of the Project and performing related work in full accordance with the aforesaid Contract Documents, including any and all Addenda officially issued, their receipt of which is hereby acknowledged:

Addendum No. N/A

Addendum Date N/A

The Contract will be awarded to the lowest responsive, responsible Bidder based on the unit prices for all Work specified.

The Bidder agrees to complete the Project for the following unit prices:



12

NAGLE PAVING COMPANY

City of Novi – Fire Station No. 3 Parking Lot Improvements 39525 W. 13 MILE, SUITE 300 page 16

NOVI, MI 48377

Item	Description		Unit Cost	Amount
1	Digital Video Recorded Survey	1 LS	\$ 1,300. ⁰⁰	\$ 1,300. ⁰⁰
2	Traffic Maintenance and Control	1 LS	\$ 1,800. ⁰⁰	\$ 1,800. ⁰⁰
3	Mobilization, Max. 10%	1 LS	\$ 4,500. ⁰⁰	\$ 4,500. ⁰⁰
4	Curb and Gutter, Rem	52 Ft	\$ 19. ⁰⁰	\$ 988. ⁰⁰
5	Pavt, Rem	1,520 Syd	\$ 4. ⁰⁰	\$ 6080. ⁰⁰
6	Longit Joint Repair, Pavt, Rem	36 Syd	\$ 34. ⁰⁰	\$ 1,224. ⁰⁰
7	Sidewalk, Rem	14 Syd	\$ 12. ⁰⁰	\$ 168. ⁰⁰
8	Tree, Rem	1 Ea	\$ 750. ⁰⁰	\$ 750. ⁰⁰
9	Fence, Rem	80 Ft	\$ 8. ⁰⁰	\$ 640. ⁰⁰
10	Parking Block, Rem	11 Ea	\$ 25. ⁰⁰	\$ 275. ⁰⁰
11	Light Pole, Rem	1 Ea	\$ 750. ⁰⁰	\$ 750. ⁰⁰
12	Subgrade Undercutting, Type II	150 Cyd	\$ 45. ⁰⁰	\$ 6,750. ⁰⁰
13	Earth Moving	1 LS	\$ 7,600. ⁰⁰	\$ 7,600. ⁰⁰
14	Sprinkler Head, Relocate	3 Ea	\$ 75. ⁰⁰	\$ 225. ⁰⁰
15	Erosion Control, Silt Fence	175 Ft	\$ 2. ⁰⁰	\$ 350. ⁰⁰
16	Spillway, Stone	25 Sft	\$ 15. ⁰⁰	\$ 375. ⁰⁰
17	Aggregate Base, 21AA, Limestone	530 Ton	\$ 17. ⁵⁰	\$ 9,275. ⁰⁰
18	Maintenance Gravel	25 Ton	\$ 17. ⁰⁰	\$ 425. ⁰⁰
19	Geogrid Reinforcement	1200 Syd	\$ 6. ⁰⁰	\$ 7,200. ⁰⁰
20	HMA, 13A	315 Ton	\$ 84. ⁰⁰	\$ 26,460. ⁰⁰
21	Pavt Mrkg, Waterborne, 4-inch, White	180 Ft	\$ 1. ⁰⁰	\$ 180. ⁰⁰
22	Pavt Mrkg, Waterborne, 4-inch, Blue	165 Ft	\$ 1. ⁰⁰	\$ 165. ⁰⁰
23	Pavt Mrkg, Waterborne, Handicap Symbol	1 Ea	\$ 50. ⁰⁰	\$ 50. ⁰⁰
24	Sign, Handicap, Van Accessible	1 Ea	\$ 250. ⁰⁰	\$ 250. ⁰⁰
25	Sidewalk, Conc, 4-inch	100 Sft	\$ 6. ⁰⁰	\$ 600. ⁰⁰
26	Sidewalk Ramp, ADA, Conc, 6-inch	25 Sft	\$ 10. ⁰⁰	\$ 250. ⁰⁰
27	Curb and Gutter, Conc, Det D2	195 Ft	\$ 28. ⁰⁰	\$ 5460. ⁰⁰
28	Longit Joint Repair, 36-inch Wide, Full Depth	36 Syd	\$ 75. ⁰⁰	\$ 2700. ⁰⁰
29	Parking Blocks, 6-foot	11 Ea	\$ 60. ⁰⁰	\$ 660. ⁰⁰
30	Epoxy Crack Sealant	15 Ft	\$ 20. ⁰⁰	\$ 300. ⁰⁰
31	PVC Inlet Modification	1 LS	\$ 350. ⁰⁰	\$ 350. ⁰⁰
32	Infiltration Swale	110 Ft	\$ 21. ⁰⁰	\$ 2310. ⁰⁰
33	Surface Restoration	1 LS	\$ 1600. ⁰⁰	\$ 1600. ⁰⁰
34	Crew Days	10 Days	\$ 640.00	\$ 6400. ⁰⁰

Total Bid Amount:

\$ 98,410.⁰⁰



If the foregoing Bid shall be accepted by the OWNER, the undersigned agrees to enter into the attached form of Agreement within ten (10) days after receiving notice of such acceptance, will furnish the OWNER satisfactory bonds and certificates of insurance coverage, and will complete the Project, at the price and within the time stated in this Bid.

The undersigned further agrees that if the foregoing Bid shall be accepted, work will commence immediately after the Contract has been awarded, the Agreement executed, and a Notice to Proceed received. **The undersigned shall Substantially Complete the Work within 20 calendar days, and totally complete the Work within 35 calendar days.**

The undersigned attaches hereto its Bid security, as required by the Advertisement for Bids and Instructions to Bidders. The undersigned agrees that in case it shall fail to fulfill its obligations under the foregoing Bid, and/or shall fail to furnish bonds, as specified, the OWNER may, at its option determine that the undersigned has abandoned its rights and interests in such Contract and that its Bid security accompanying its Bid; has been forfeited to the said OWNER, but otherwise the Bid security shall be returned to the undersigned upon the execution of the Contract and the acceptance of the bonds.

The undersigned also agrees that for each and every calendar day that he may be in default of Substantial Completion of the Work, within the time specified in this Bid, the OWNER will suffer a damage of Six Hundred Dollars (\$600.00) per day, and said OWNER shall be compensated therefore at the rate as liquidated damages in accordance with the Agreement.

In submitting this Bid, it is understood that the right is reserved by the OWNER to accept any bid, to reject any or all Bids, and to waive irregularities in bidding in the interest of the OWNER.

SUBMITTED on 4-8-2015
Date*

BY: NAGLE PAVING CO.
Name of Bidder*

NAGLE PAVING COMPANY
39525 W. 13 MILE, SUITE 300
NOVI, MI 48377

Sean Morrissey
Signature

SEAN MORRISSEY
Name and Title of Signatory*
MANAGER

City, State, ZIP*

248-553-0600

Telephone Number*

248-553-0669

Facsimile Number*

*Typed or printed in ink.



City of Novi – Fire Station No. 3 Parking Lot Improvements

BIDDER'S QUALIFICATION AND EXPERIENCE STATEMENT

The OWNER will require supporting evidence regarding Bidder's Qualifications and competency. The Bidder will be required to furnish all of the applicable information listed below, which must be submitted with the sealed Bid at the time of Bid Opening. The Qualifications and Experience Statement must be typewritten and signed in ink.

A fill-in-the blank version of this form is available for your convenience on the City of Novi's website (www.cityofnovi.org) under Forms & Permits/Public Services.

QUALIFICATIONS AND EXPERIENCE STATEMENT

The undersigned certifies under oath that the information provided herein is true and sufficiently complete so as not to be misleading.

Submitted to: CITY OF NOVI
Address: 45175 W. 10 MILE RD. NOVI, MI
Submitted by: NAGLE PAVING COMPANY
Name: SEAN MORRISSEY
Address: 39525 W. 13 MILE, SUITE 300
City, State, ZIP NOVI, MI 48377
Telephone Number: 248-553-0600 Fax Number: 248-553-0669
Principal Office: NOVI, MICHIGAN
Corporation: X Joint Venture: _____
Partnership: _____ Other: _____
Individual: _____
Name of Project: NOVI, MICHIGAN FIRE STATION #3
PARKING LOT IMPROVEMENTS
Type of Work (file separate form for each classification of work):
General: X Paving: X
Earthwork: X Concrete: X
Other: PARKING LOT RECONSTRUCTION (Please Specify)



Organization

How many years has your organization been in business as a CONTRACTOR?

57 +

How many years has your organization been in business under its present business name?

57 +

Under what other business names has your organization operated?

NONE

If your organization is a corporation, answer the following:

Date of Incorporation: SPRING 1958

State of Incorporation: MICHIGAN

President's Name: MIKE SANTI

Vice President's Name: ROB NAGLE

Secretary's Name: CARRY BRENNAN V.P.

Treasurer's Name: JAMES P. OLIVER

~~If your organization is a partnership, answer the following:~~

~~Date of Organization: _____~~

~~Type of Partnership: _____~~

~~Names of General Partners: _____~~

~~If your organization is individually owned, answer the following:~~

~~Date of Organization: _____~~

~~Name of OWNER: _____~~

~~If the form of your organization is other than those listed above, describe it and name the principals:~~



Licensing

List jurisdictional and trade categories in which your organization is legally qualified to do business, and indicate registration or license numbers, if applicable:

MICHIGAN

List jurisdiction in which your organization’s partnership or trade name is filed:

N/A

Experience

List the categories of work that your organization normally performs with its own forces:

UPON AWARD SEE
MDOT PRE-QUALIFICATION ATTACHED

On a separate sheet, list major construction projects your organization has in progress. List the name of project, owner, architect/engineer, contract amount, percent complete, and scheduled completion date.

UPON AWARD

On a separate sheet, list the major construction projects your organization has completed in the past five (5) years. List the name of the project, owner, architect/engineer, contract amount, date of completion, and percentage of the cost of the work performed with your own forces.

UPON AWARD

On a separate sheet, list the construction experience and present commitments of the key individuals of your organization who would be employed in the Work.

UPON AWARD

Claims and Suits

If the answer to any of the questions below is yes, please attach details.

Has your organizations ever failed to complete any work awarded to it? NO

Are there any judgments, claims, arbitration proceedings or suits pending or outstanding against your organization or officers? N/A



Has the City of Novi filed a claim on any contract within the prior three years which asserted that your organization:

1) failed to perform as required by the contract?

_____ YES X NO

2) completed contracted work in an untimely manner causing delays and interference;

_____ YES X NO

3) lacked financial resources and the ability to satisfactorily perform the contract or provide the services or supplies;

_____ YES X NO

4) exhibited poor quality of performance or completed work under the contract;

_____ YES X NO

5) failed to comply with laws and ordinances relating to the contract performance;

_____ YES X NO

6) defaulted on its quotations or prices;

_____ YES X NO

References

Entity	Contact Name	Phone
<i>Trade References</i>		
1. EDWARD C. LEVY CO.	MAX BROWN	313-680-1600
2. MARATHON OIL	LAURA U'DELL	
3. STONE CO.	SEAN FLATTERY	734-777-6516
<i>Bank References</i>		734-241-8966
1. COMERICA BANK		
2.		
3.		
<i>Surety</i>		
WESTERN SURETY	GRIFFIN SMALEY	248-471-0970
	WICKERSON	



NAGLE PAVING COMPANY

Name of Bonding Company: WESTERN SURETY 39525 W. 13 MILE, SUITE 300
NOVI, MI 48377

Name of Bonding Agent: GRIFFIN SMALEY WICKELSON

Address of Bonding Agent: 37000 GRAND RIVER AVE

FARMINGTON HILLS, MI 48335 248-471-0970

SUBMITTED on 4-8-2015
Date*

BY: NAGLE PAVING CO.
Name of Bidder*

[Signature]
Signature

SEAN MORRISSEY
Name and Title of Signatory*
MANAGER

*Typed or printed in ink.

Sean Morrissey being duly sworn deposes and says that the information provided herein is true and sufficiently complete so as not to be misleading.

Subscribed and sworn before me this 8 day of April 2015.

Notary Public: [Signature]

My Commission Expires: 12-27-18

IF THIS INFORMATION IS NOT SUBMITTED WITH THE SEALED BID AT THE TIME OF BID, THE BID WILL BE CONSIDERED INCOMPLETE.

DAWN M. CONLON
Notary Public, State of Michigan, County of Macomb
My Commission Expires December 27, 2018
Acting in the County of Oakland

